




EXC = 9.6  
LF = 5.3  
CF = 0.0

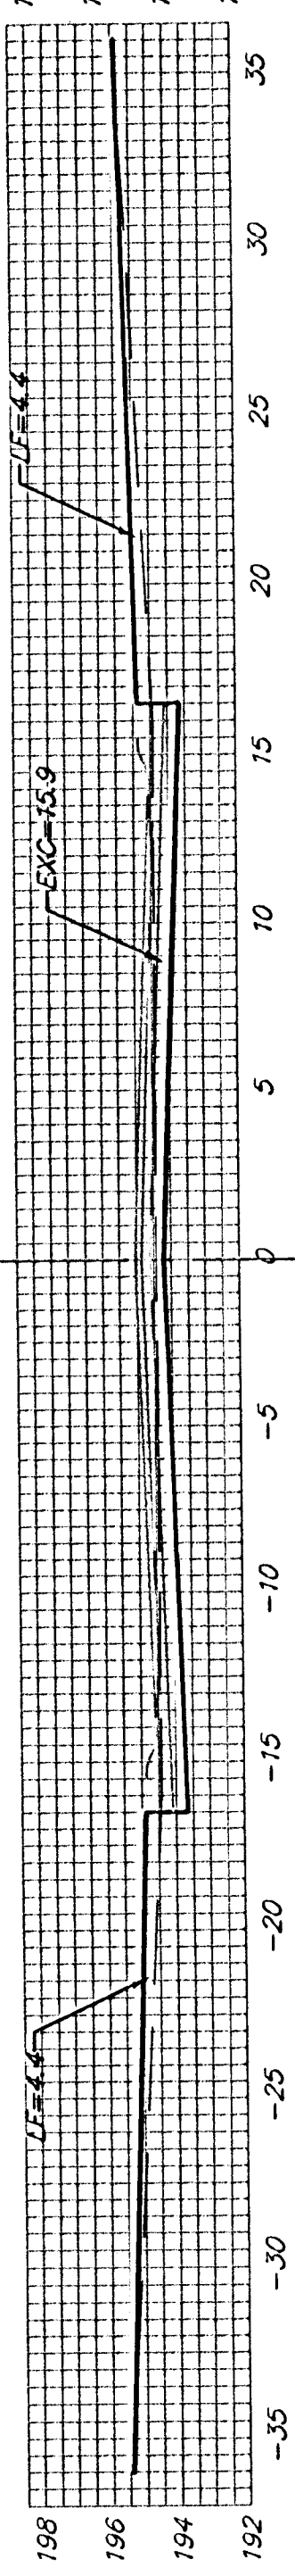


EXC = 14.7  
LF = 8.1  
CF = 0.0

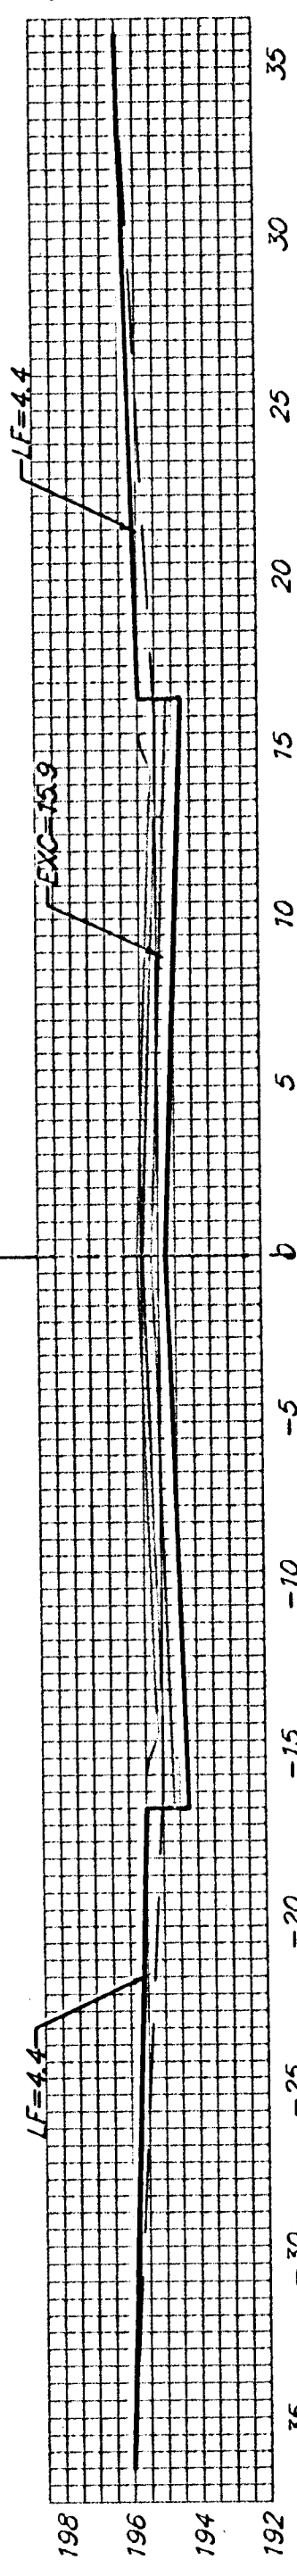


EXC = 14.7  
LF = 8.1  
CF = 0.0

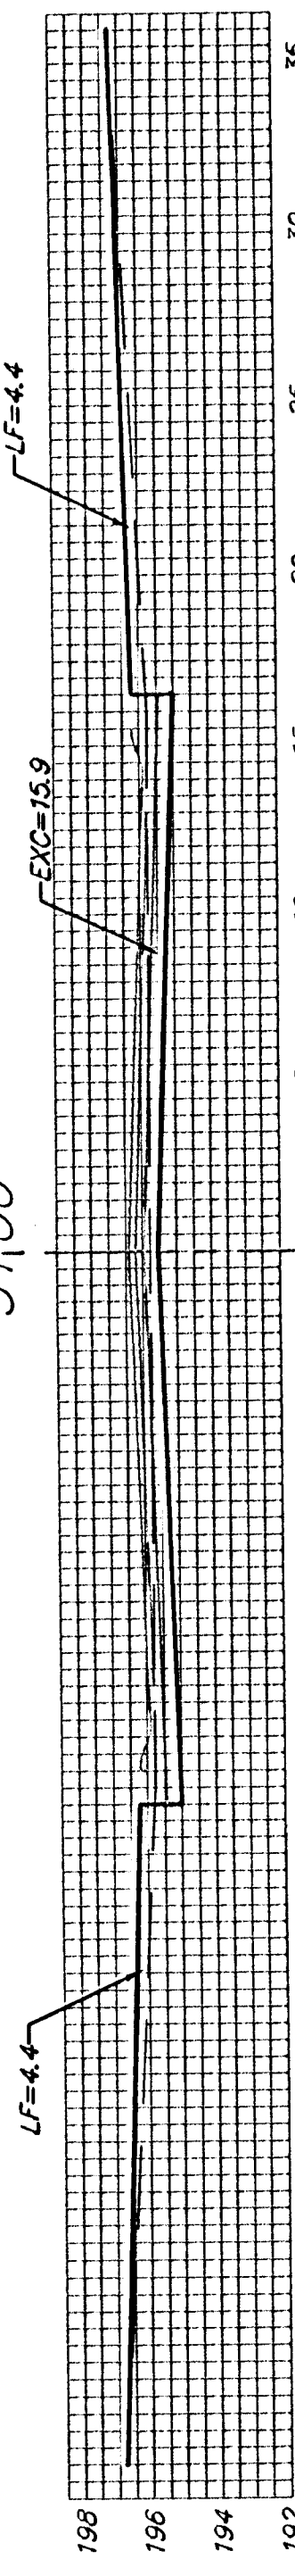


EXC = 14.7  
LF = 8.1  
CF = 0.0

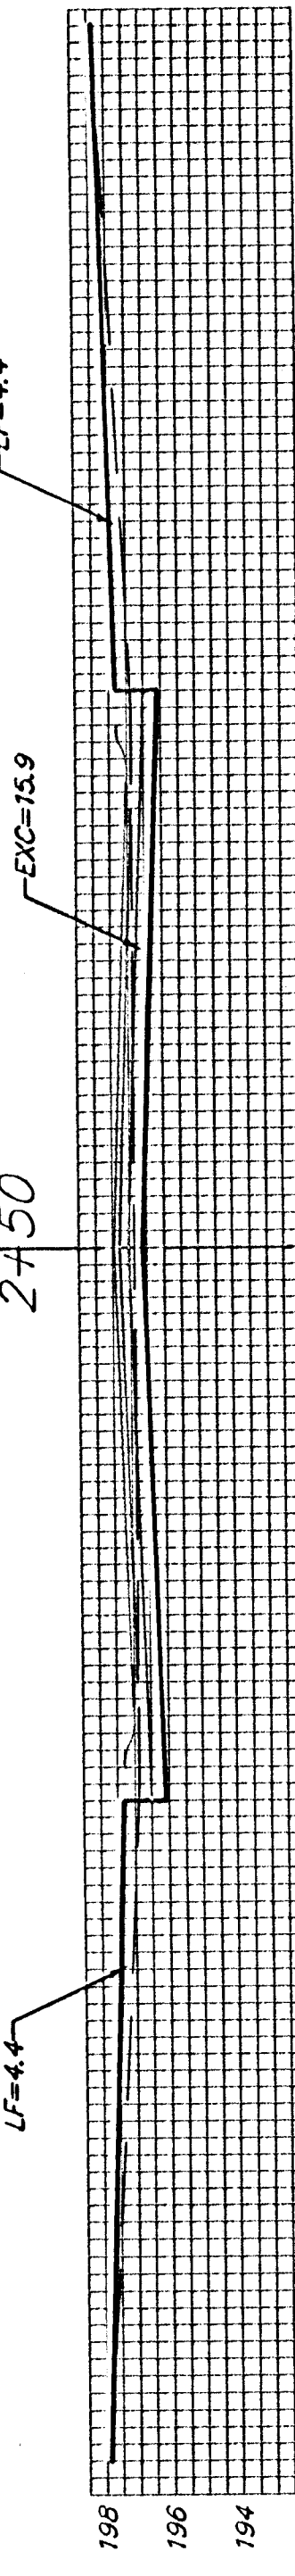


EXC = 14.7  
LF = 8.1  
CF = 0.0

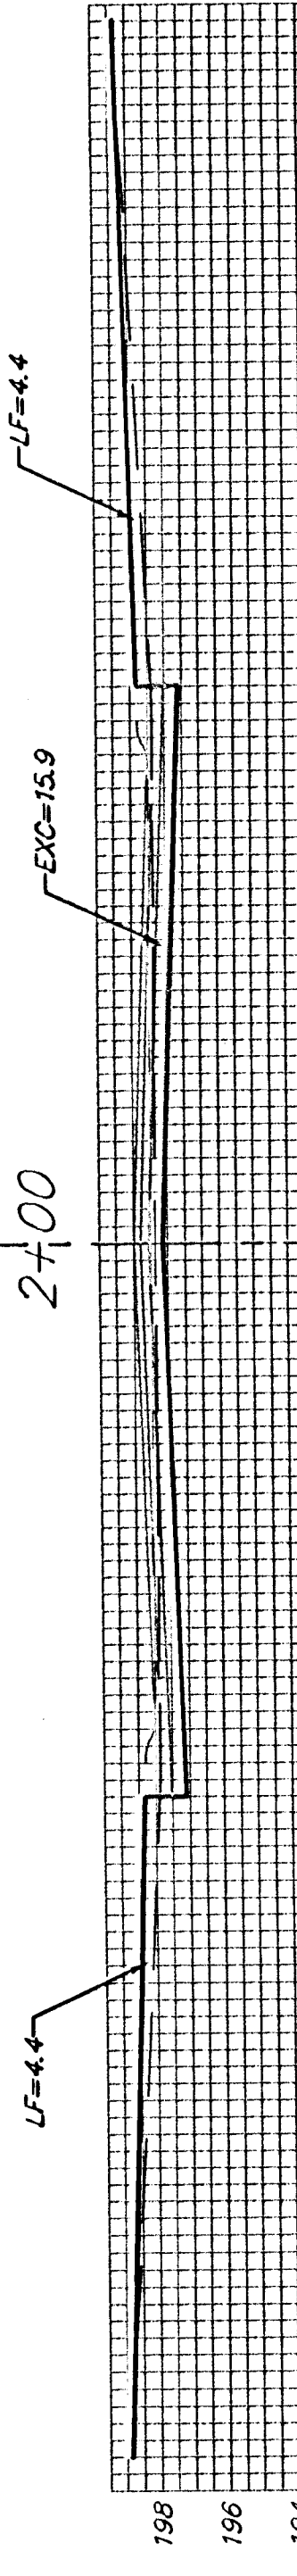


EXC = 14.7  
LF = 8.1  
CF = 0.0

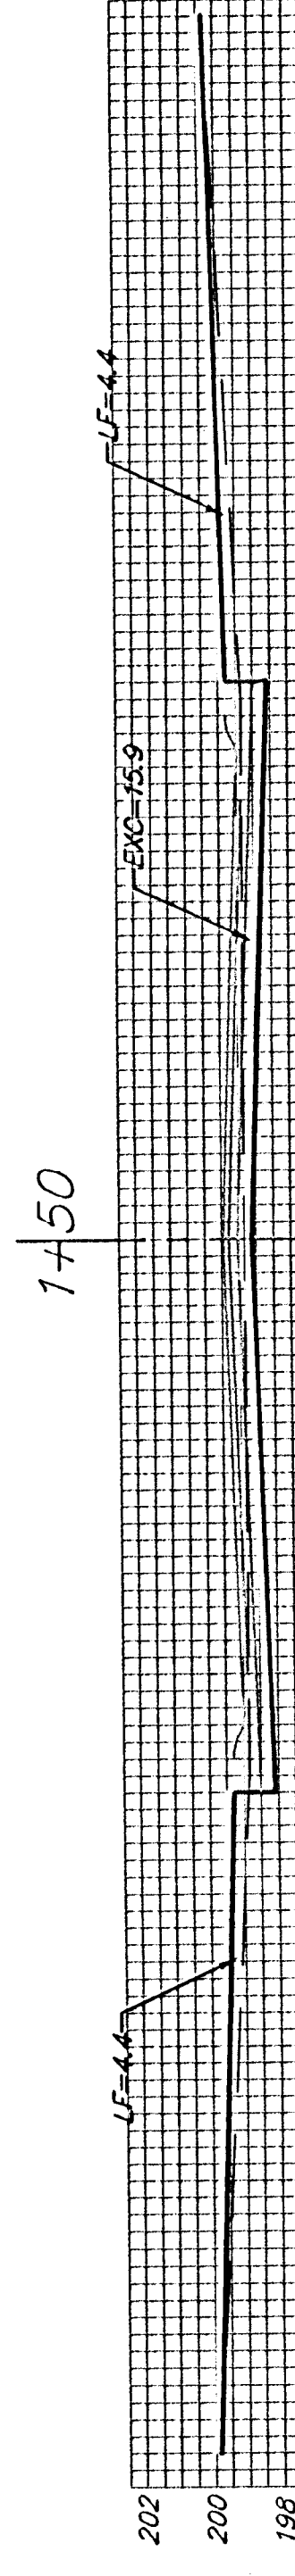


EXC = 14.7  
LF = 8.1  
CF = 0.0

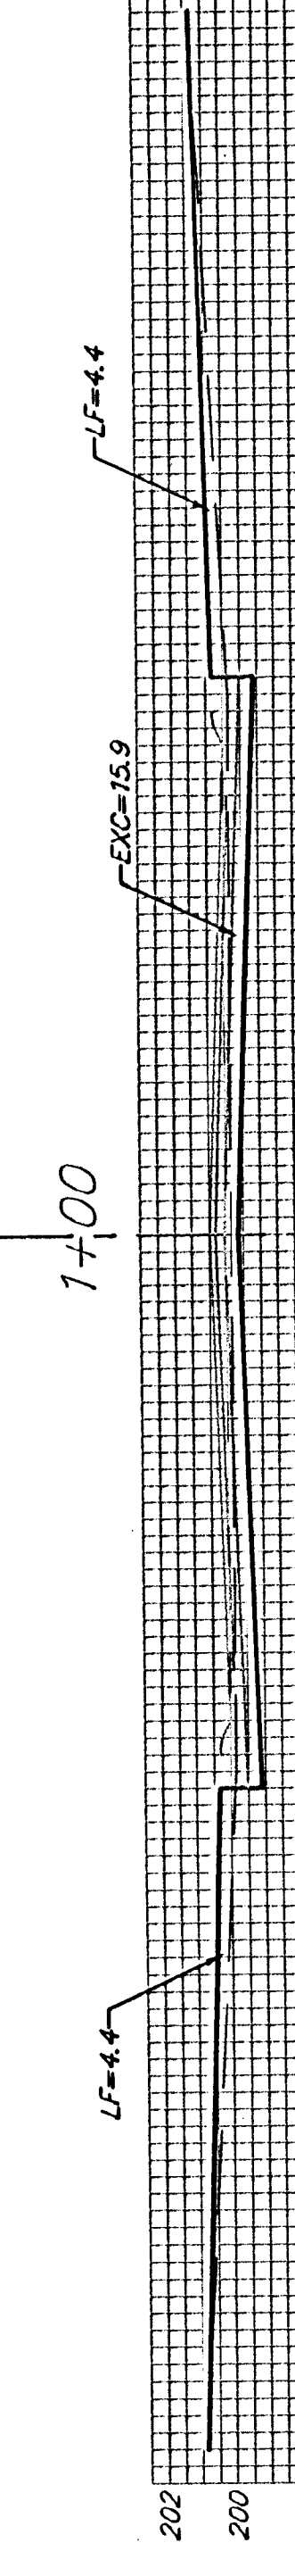


EXC = 17.3  
LF = 9.6  
CF = 0.0

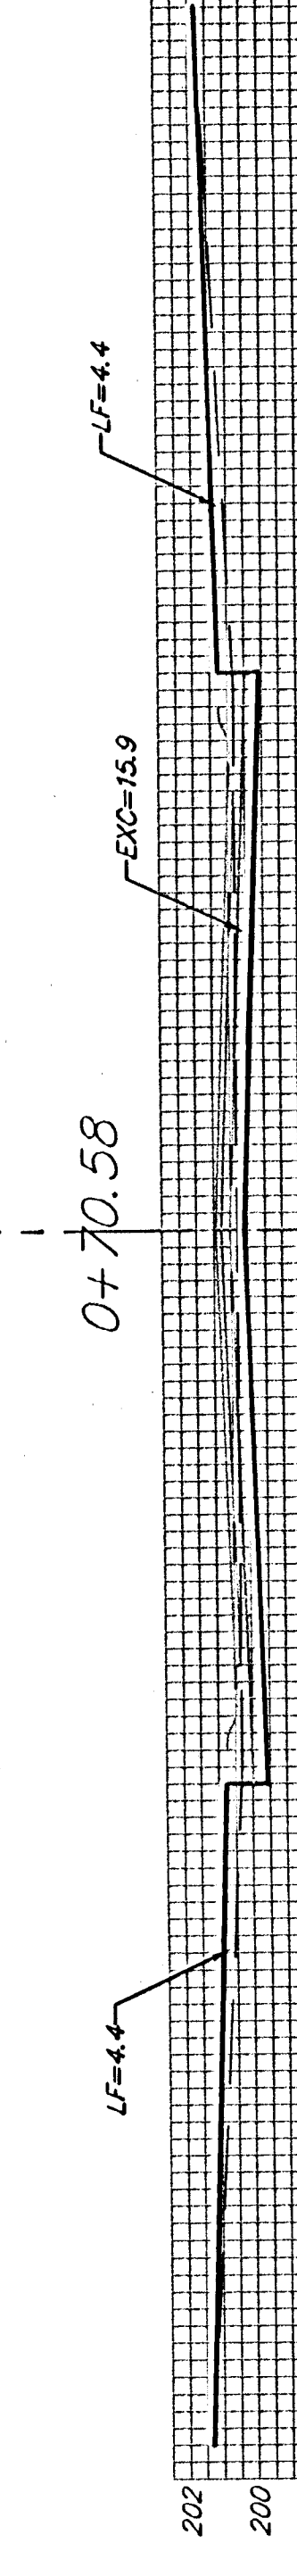


EXC = 12.7  
LF = 6.1  
CF = 0.0

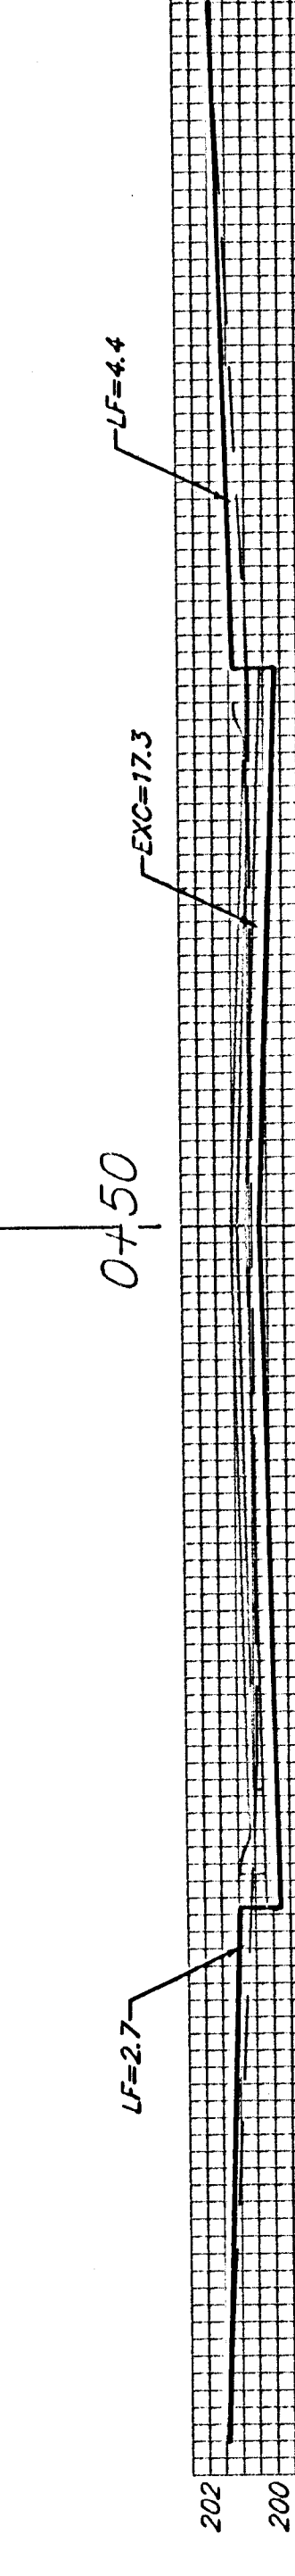

EXC = 12.8  
LF = 5.3  
CF = 0.0

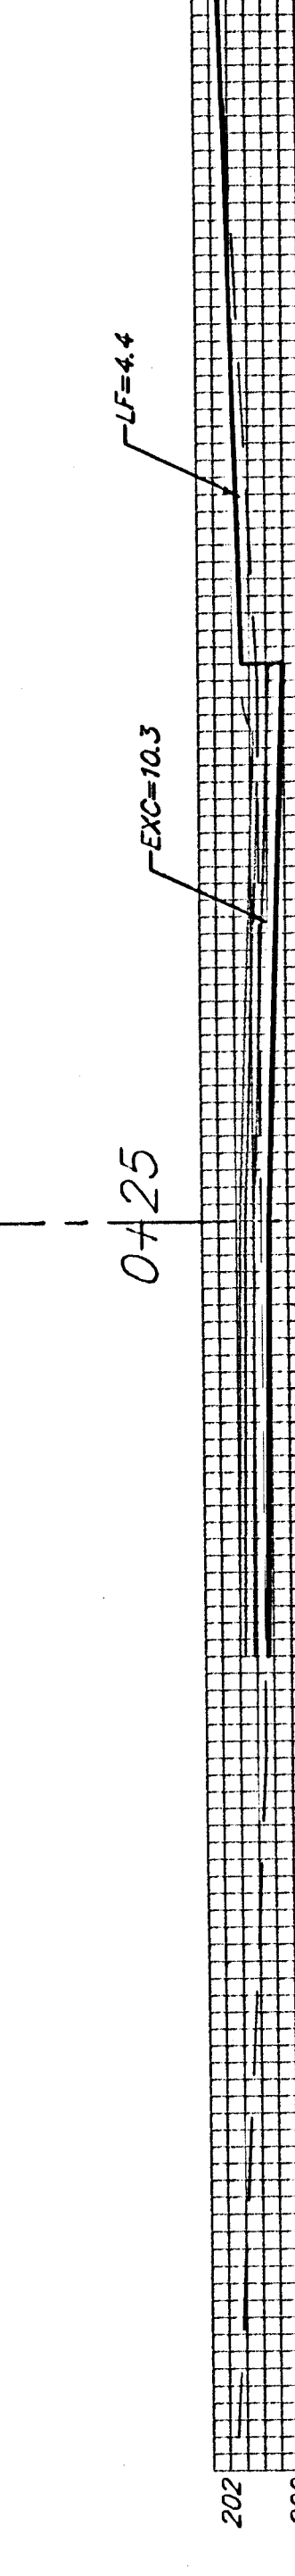

EXC = 8.8  
LF = 4.1  
CF = 0.0

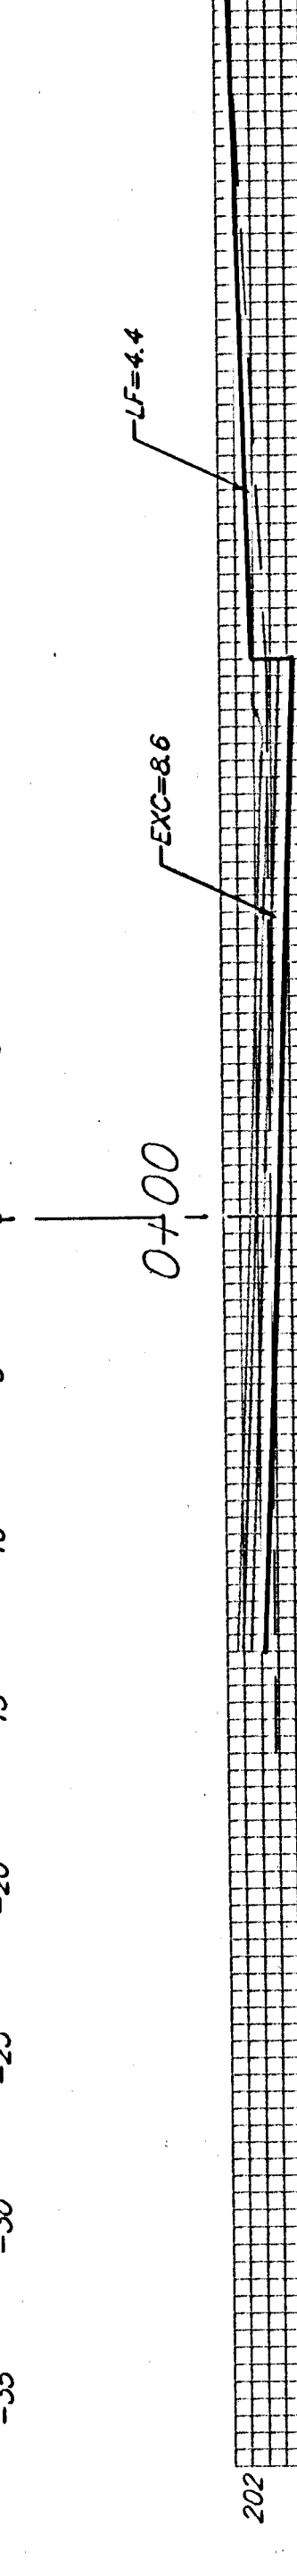

N. 127TH CT. E.

Sheet Totals:  
Excavation = 149.4 C.Y.  
Loose Fill = 79.0 C.Y.  
Compacted Fill = 0.0 C.Y.



Baughman Company, P.A. 315 Ellis St. Wichita, KS 67211 P 316-262-7271 F 316-262-0149  
ENGINEERING | SURVEYING | PLANNING | LANDSCAPE ARCHITECTURE  
PROJECT NUMBER 472-84136 SHEET 13 OF 15  
TheFirmoot3rd/XS2 0404E871