


Museum District Roadway & Pedestrian Improvements LANDSCAPE PLANS

PROJECT NO. 472-82338

OCA NO. 706795

CITY OF WICHITA, KANSAS
M. E. LINDEBAK P.E. - CITY ENGINEER
MAY 2002

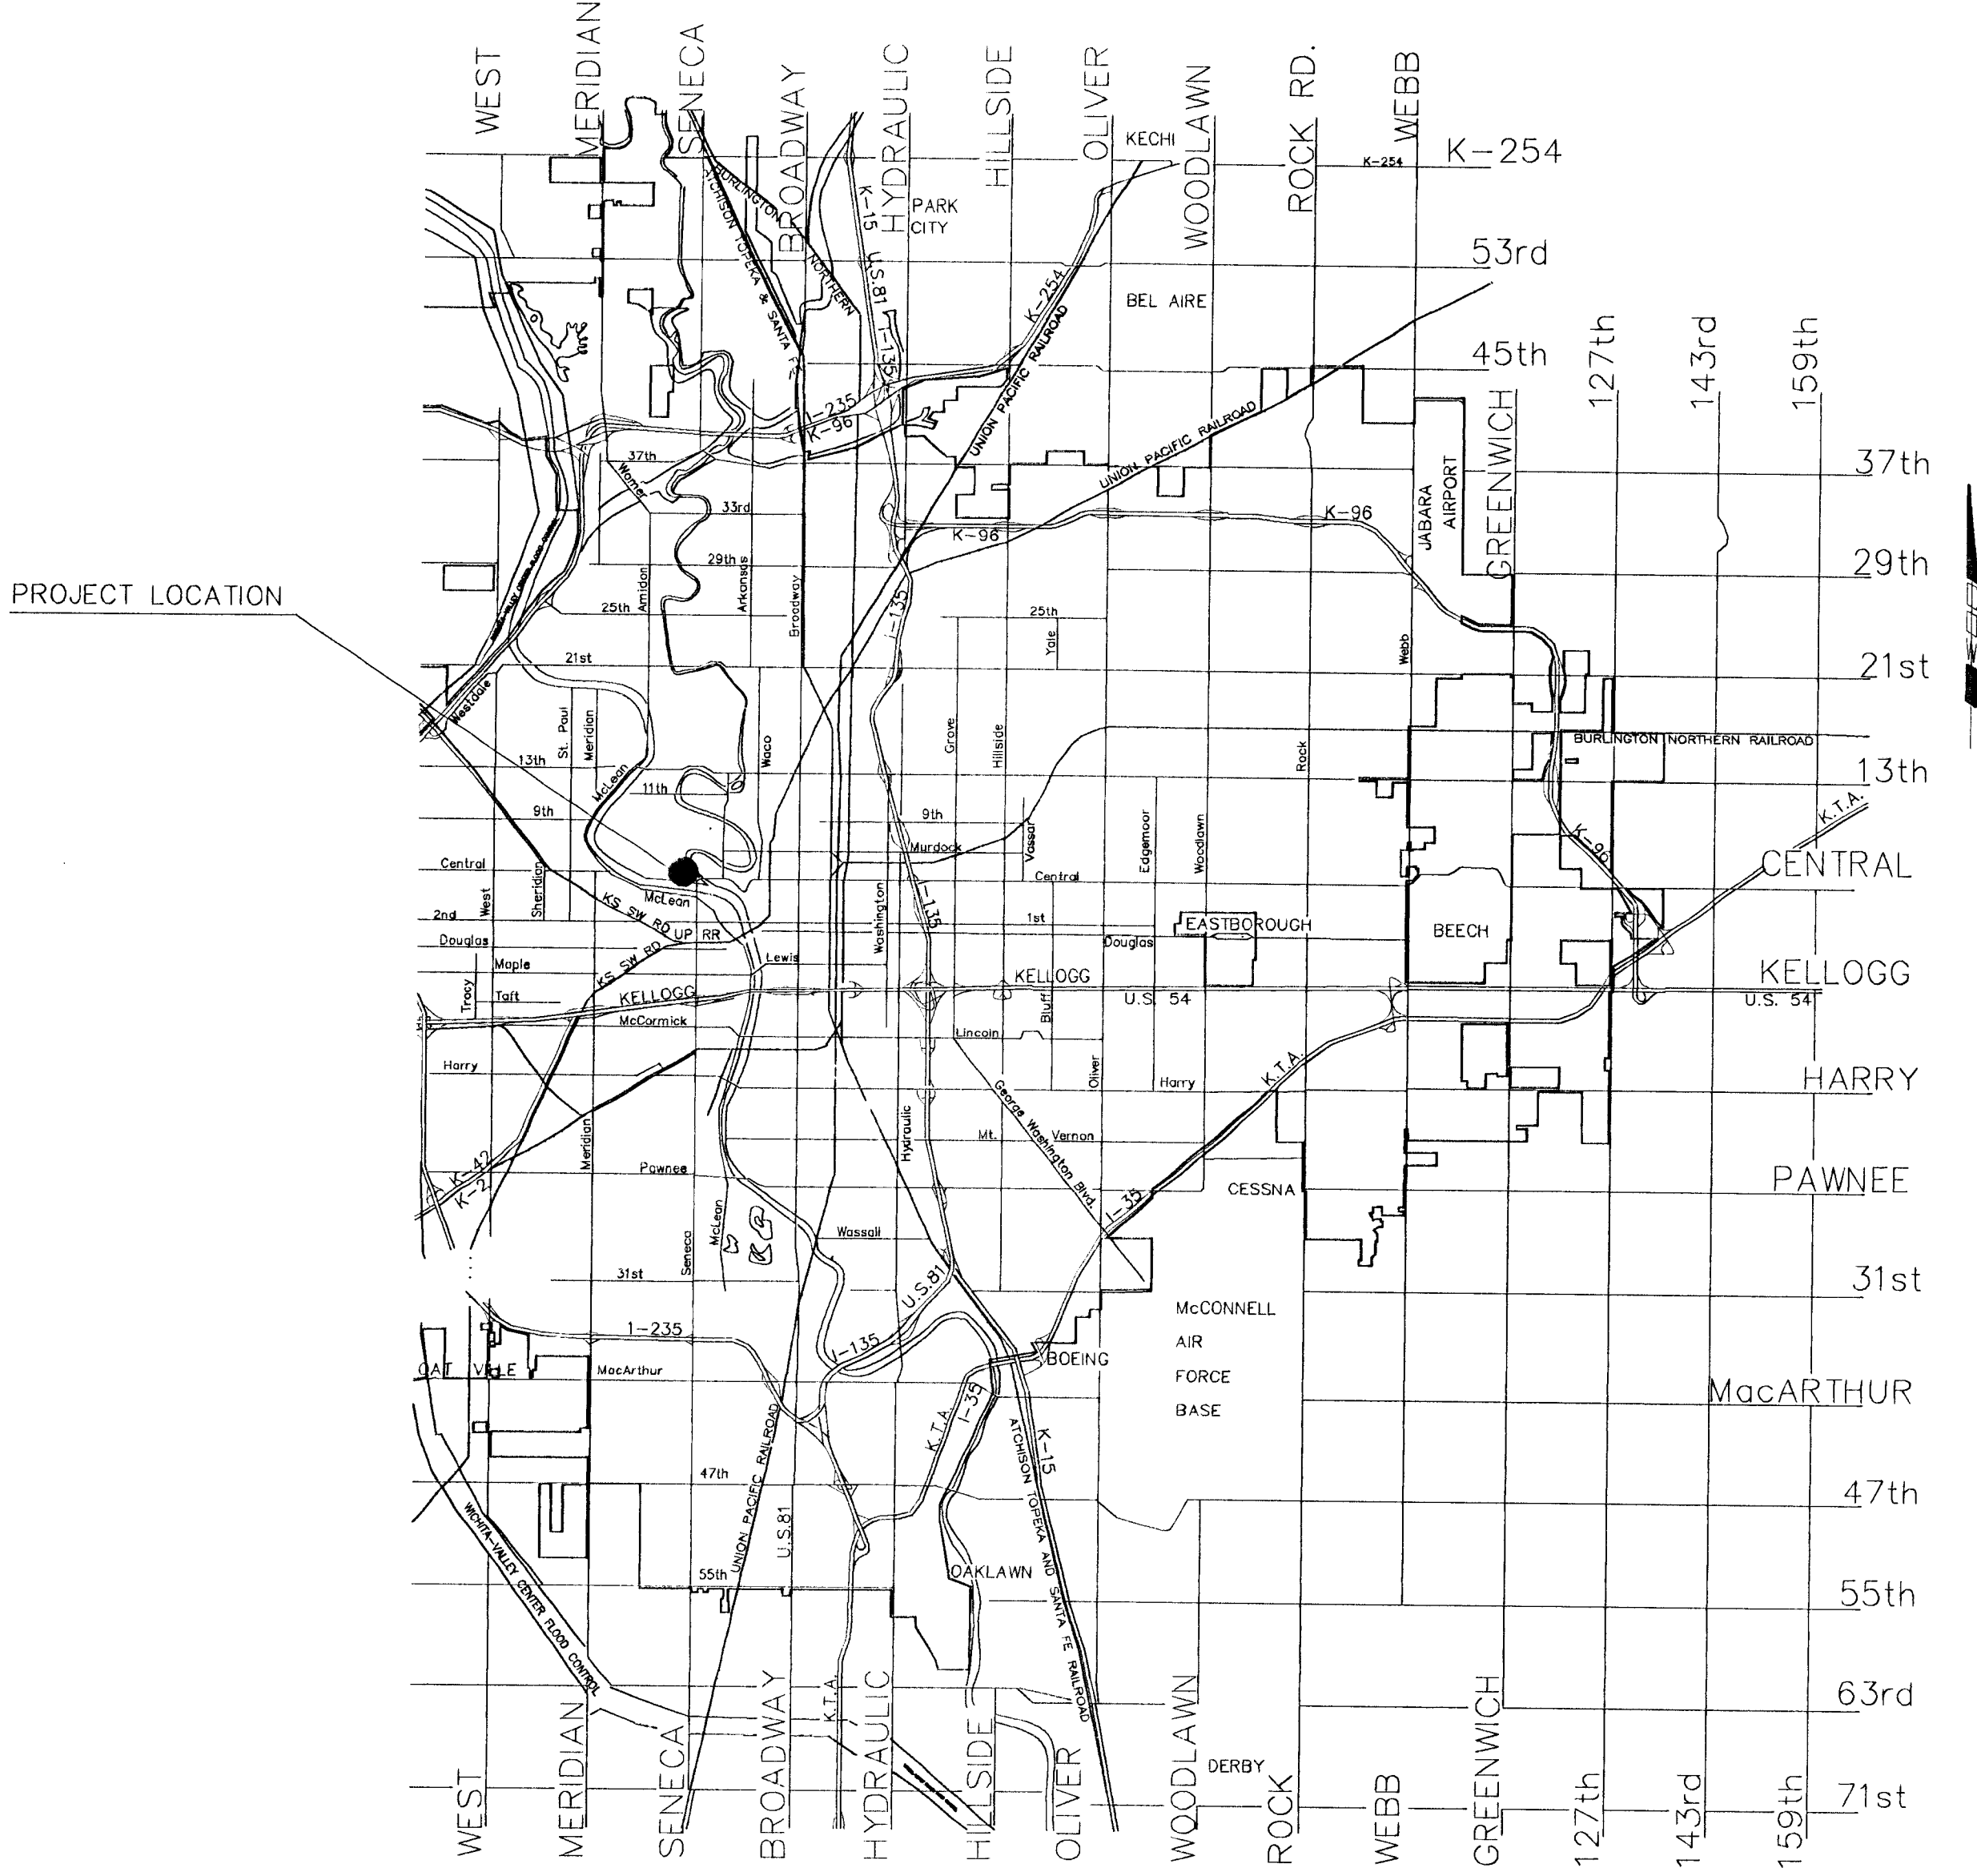

NOTE:
General Locations for shrubs as shown on plans.
Contractor to bid Quantities per the Planting Schedule, Sheet LS-6.
Exact location of each shrub type to be determined in the field by the City.

All Plants will be field located by the City

INDEX OF SHEETS

SHEET	1	-	TITLE SHEET
SHEET	2	-	Landscape Plan
SHEET	3	-	Landscape Plan
SHEET	4	-	Landscape Plan
SHEET	5	-	Landscape Plan
SHEET	6	-	Landscape Plan
SHEET	7	-	Landscape Plan
SHEET	8	-	Landscaping Detail