




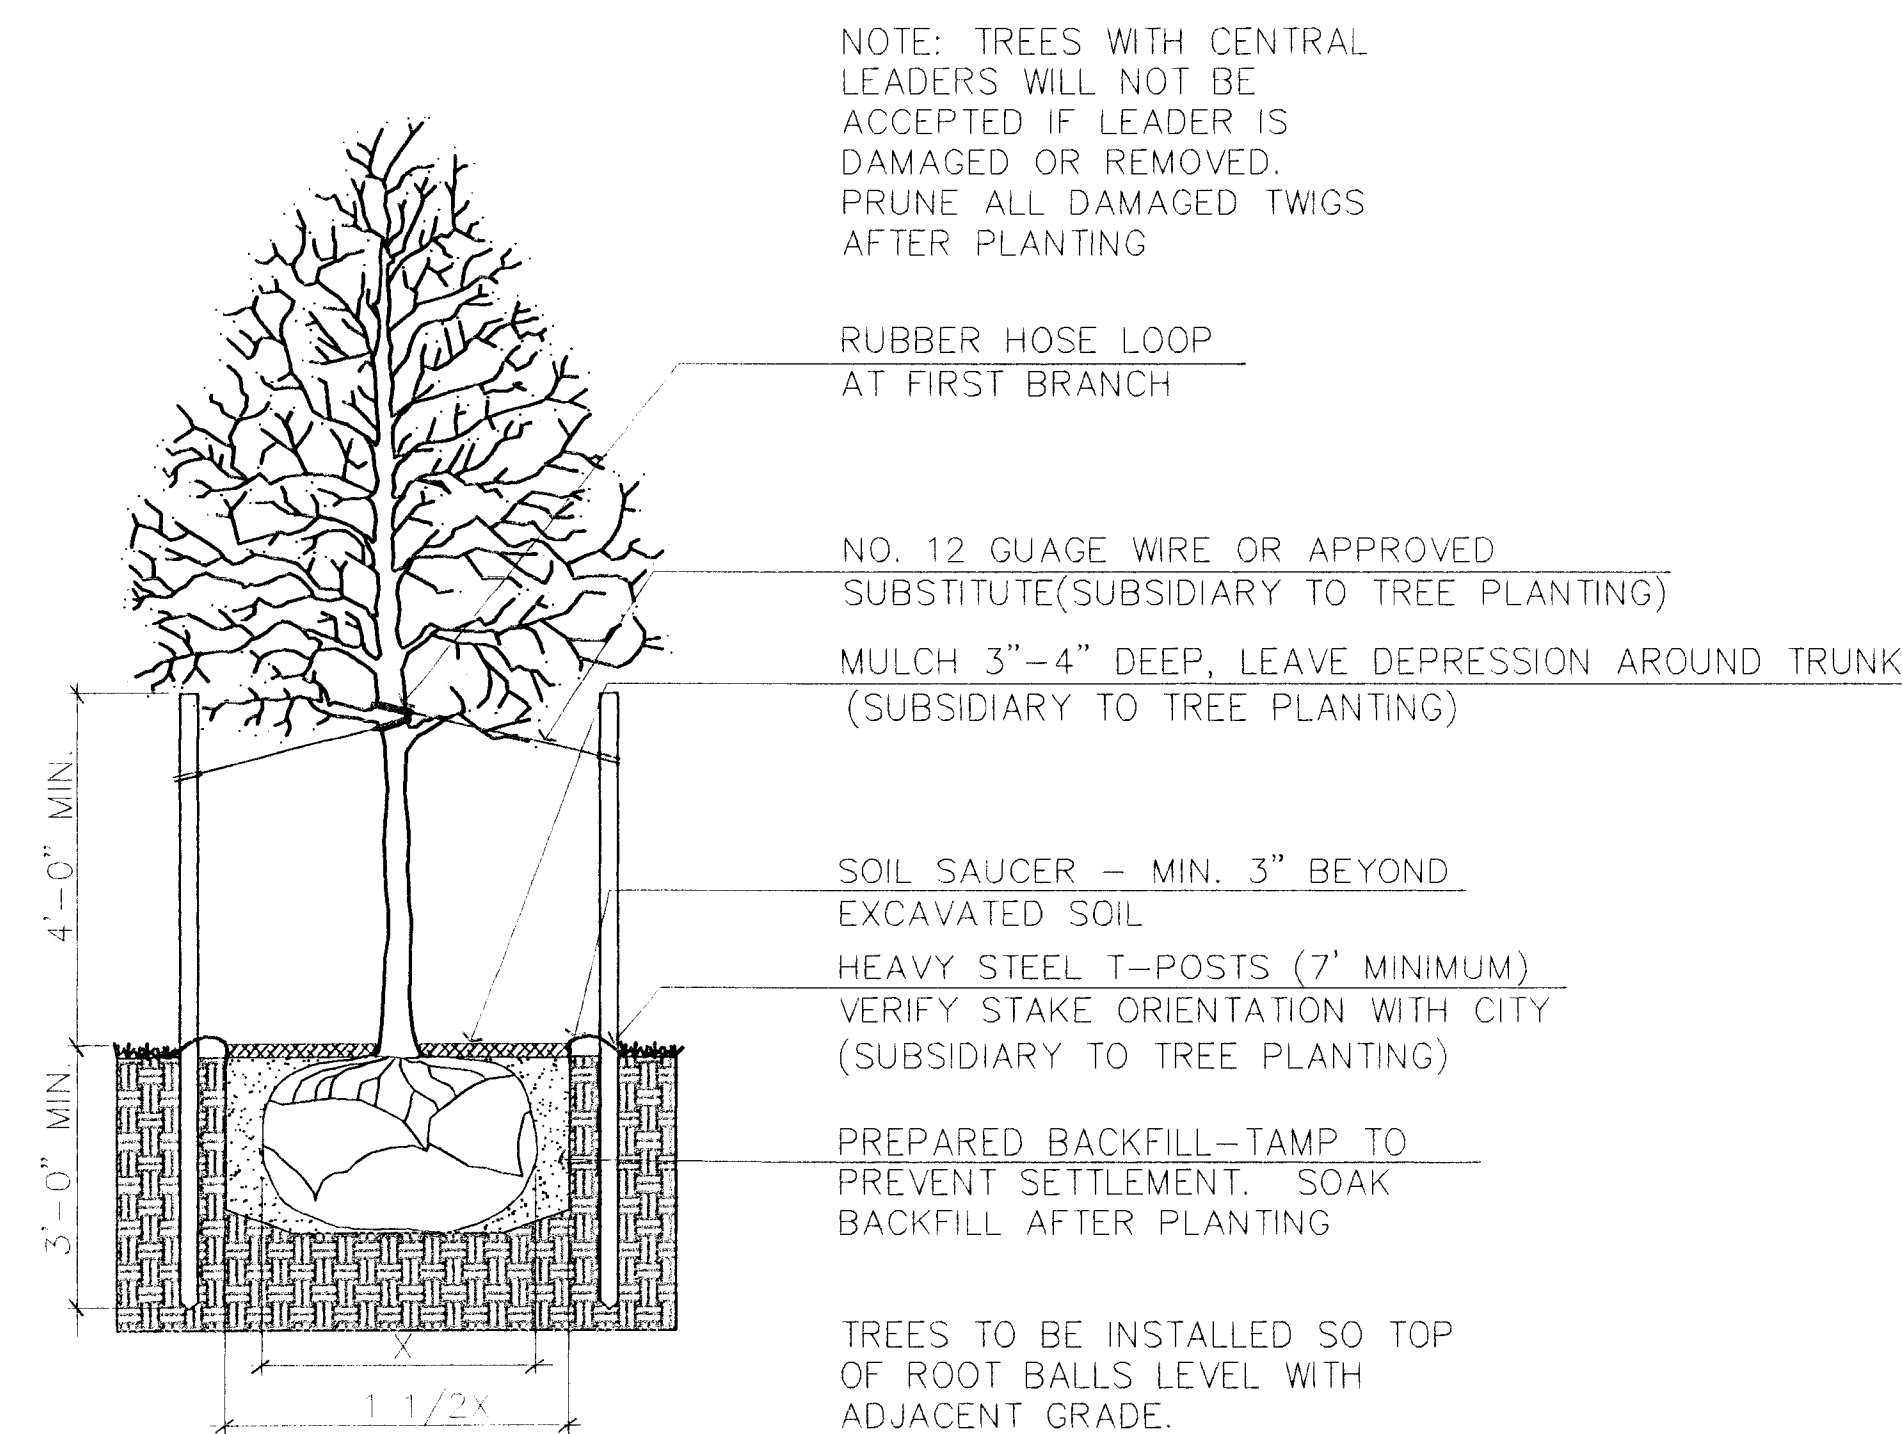


① TREE PLANTING & STAKING DETAIL
NO SCALE

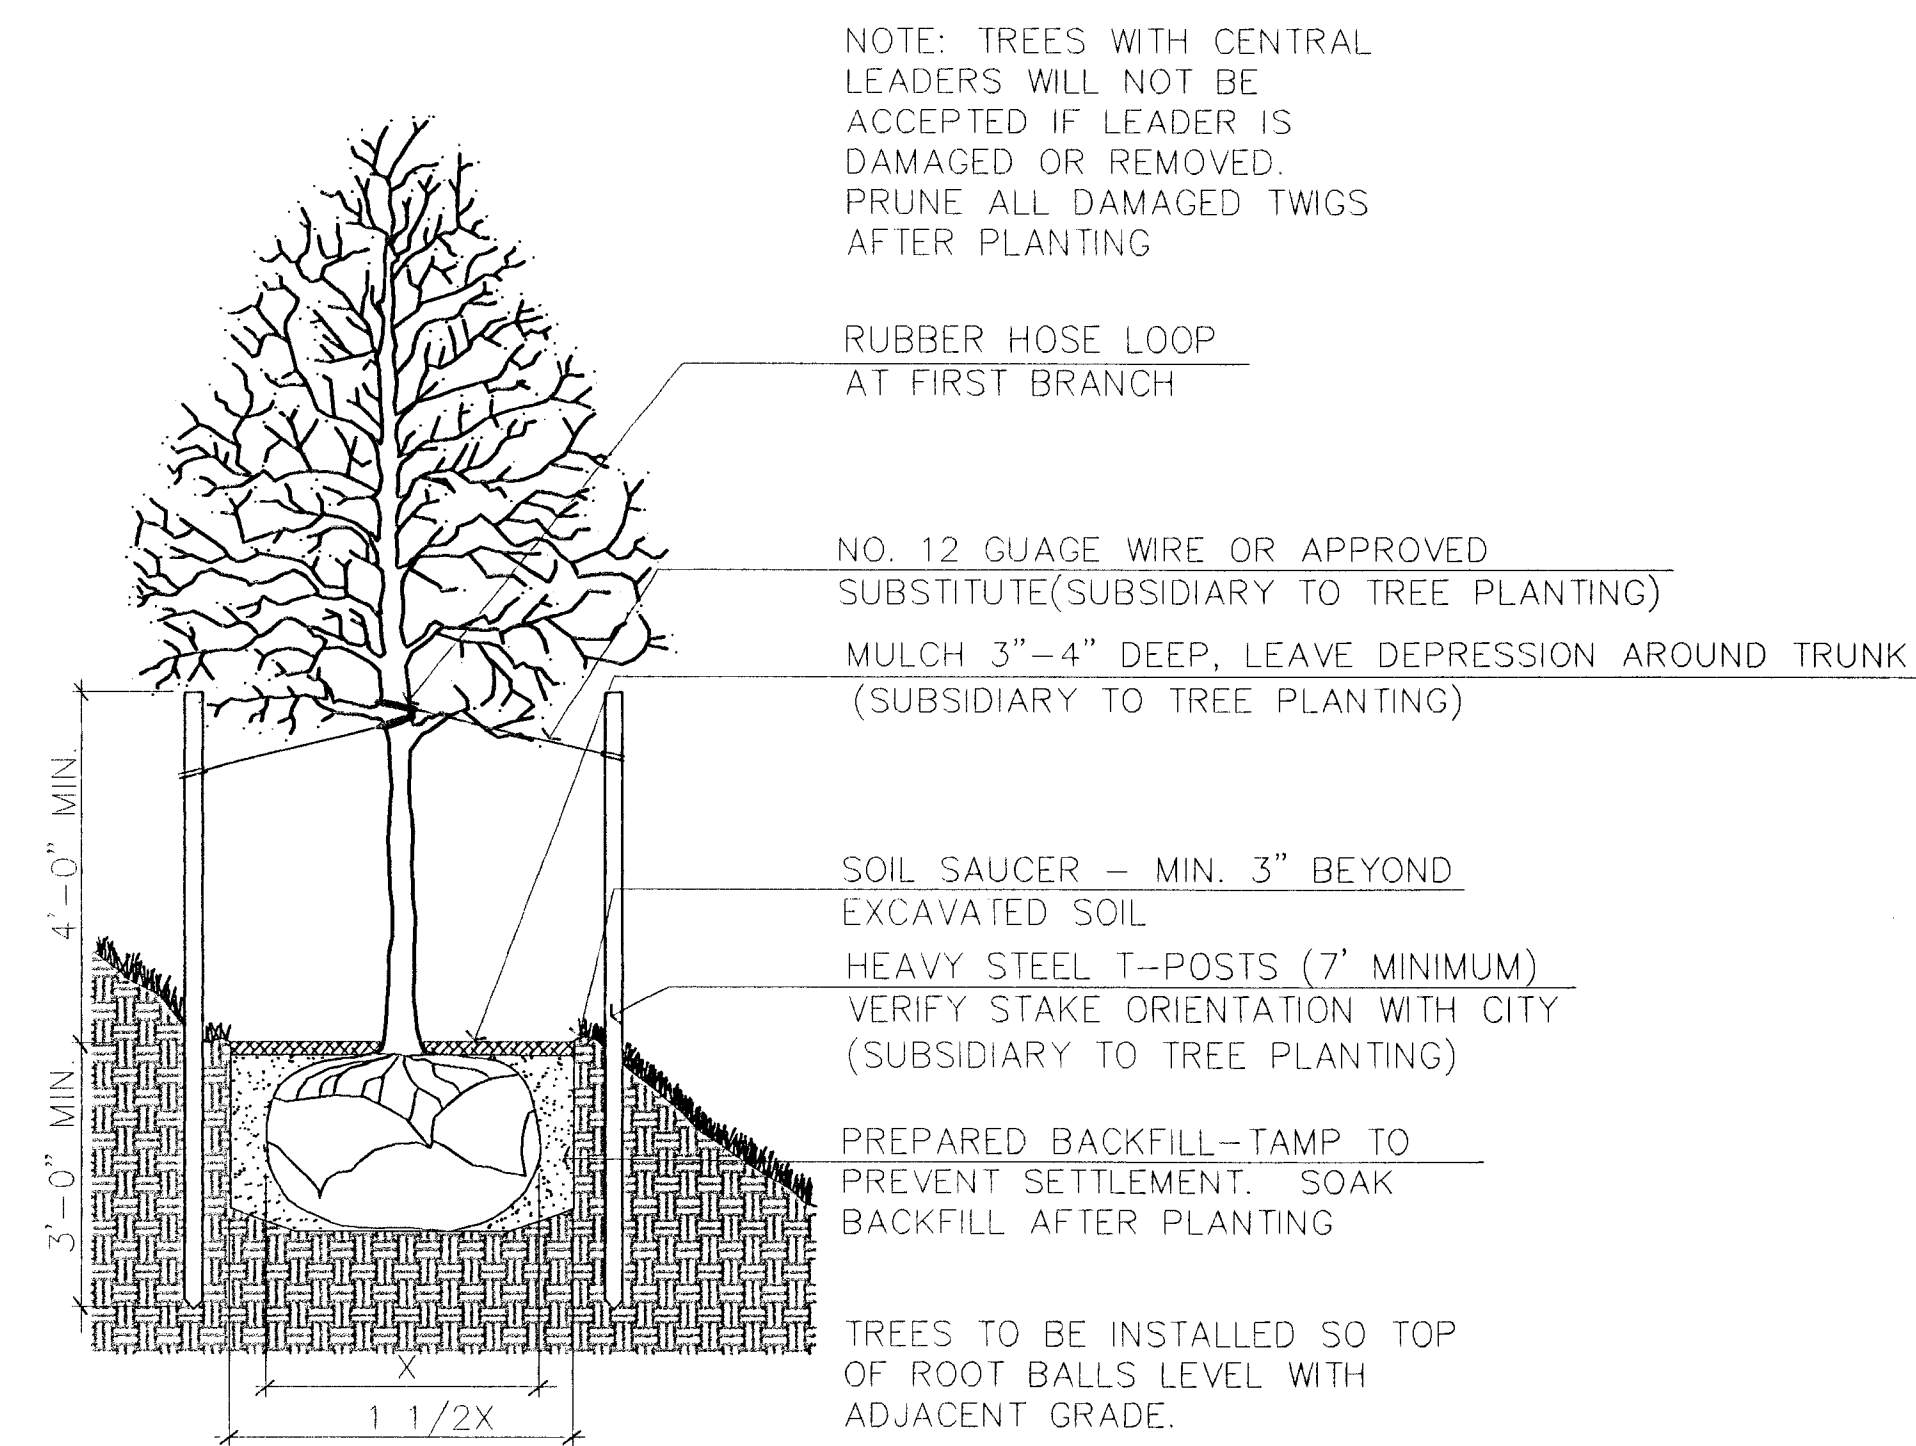


② TREE PLANTING & STAKING DETAIL
SLOPE AREA PLANTING
NO SCALE

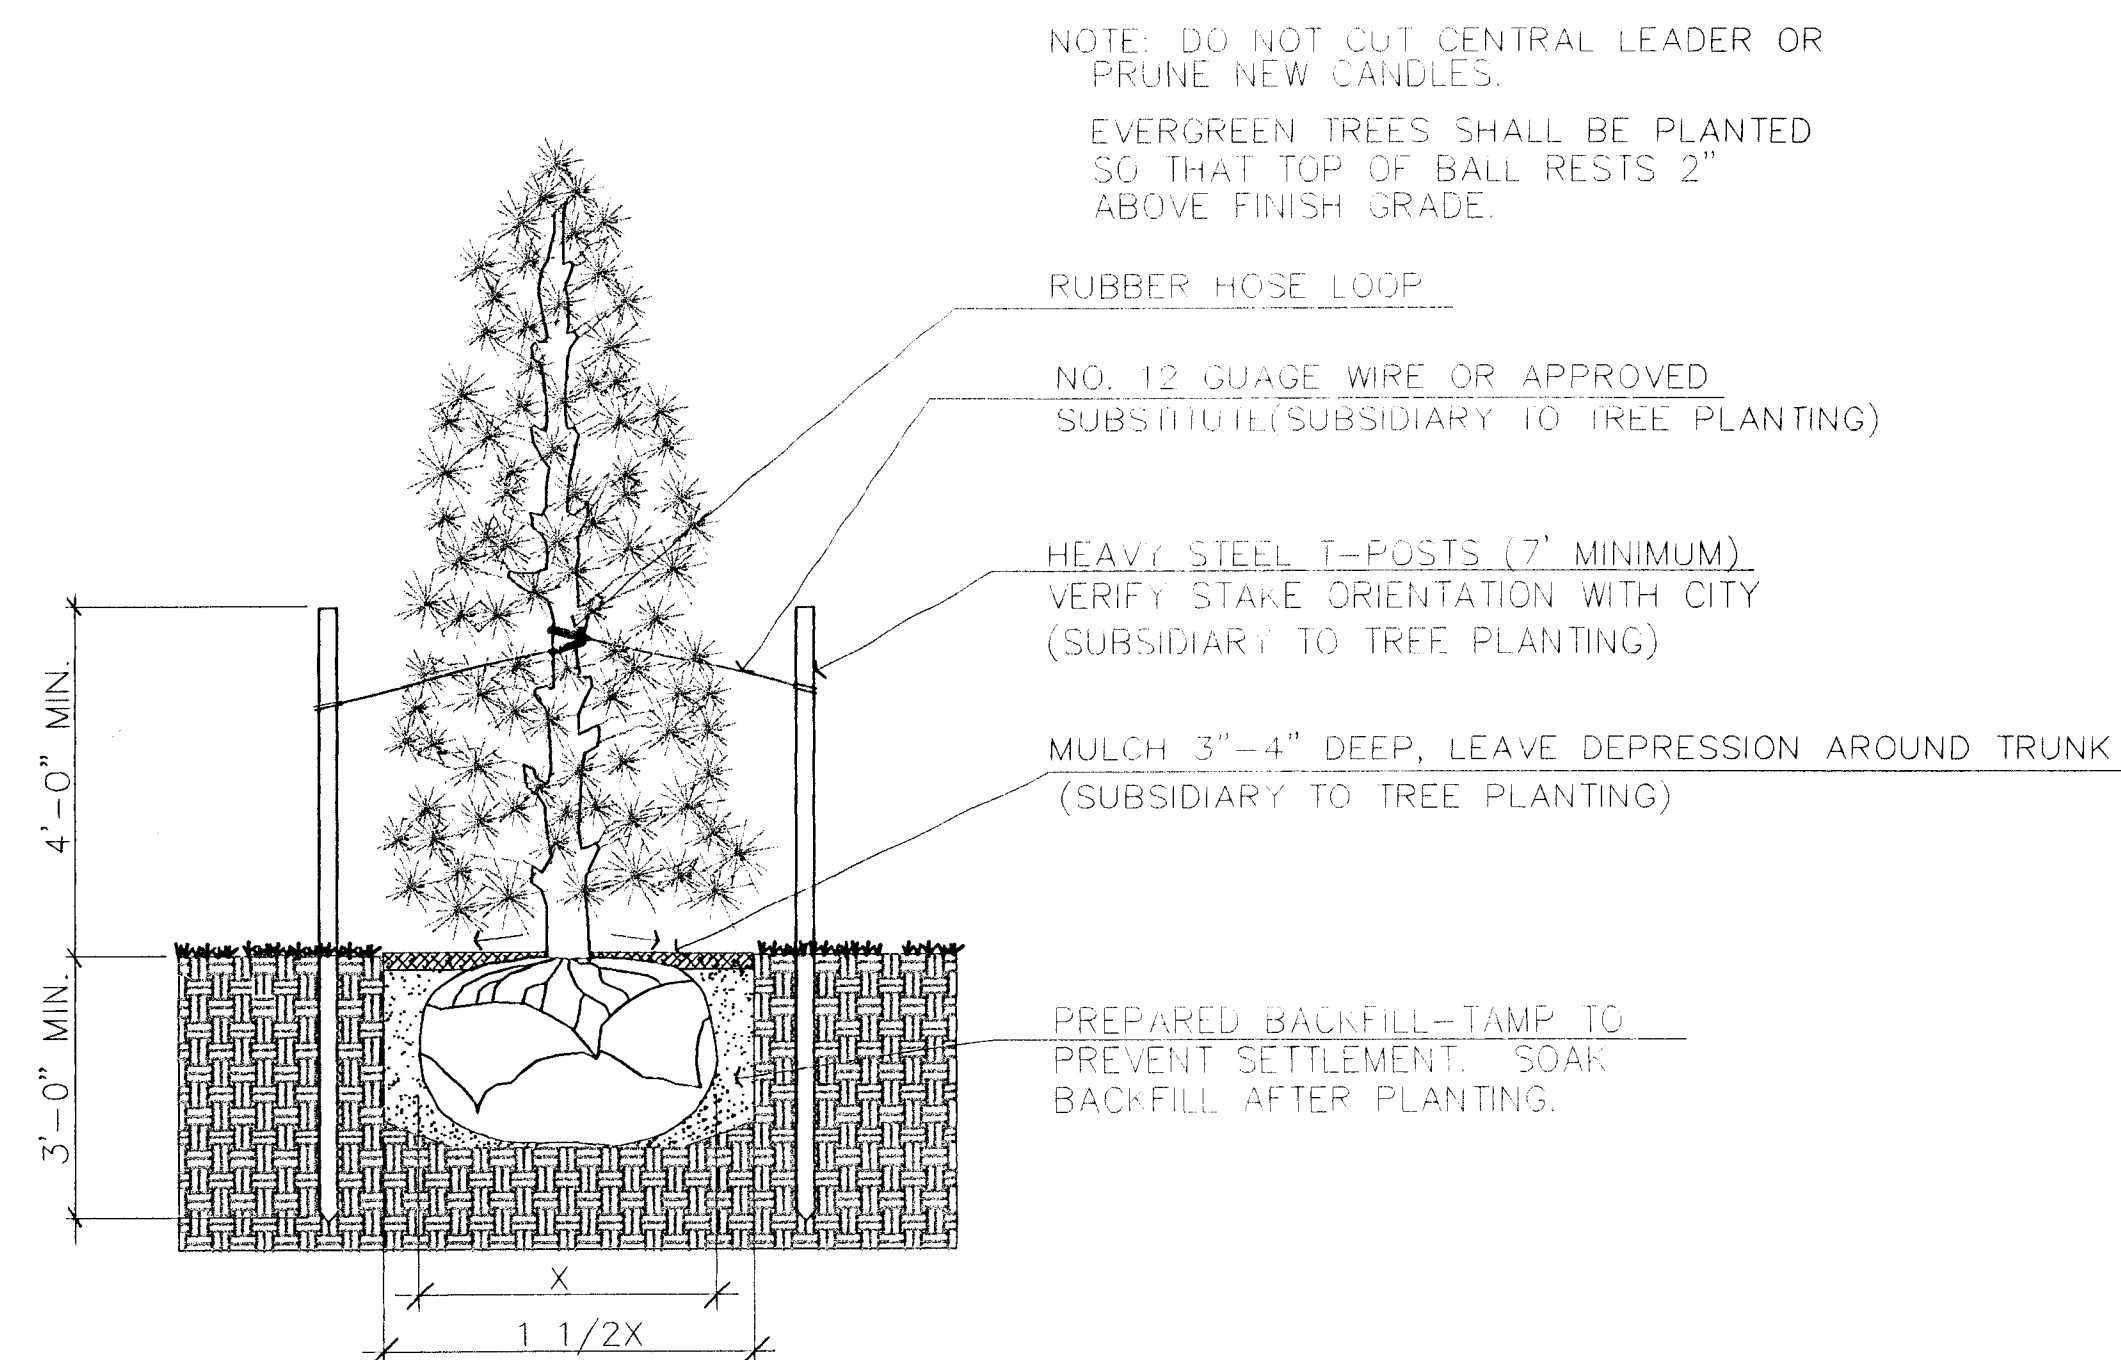

③ EVERGREEN PLANTING & STAKING DETAIL
NO SCALE

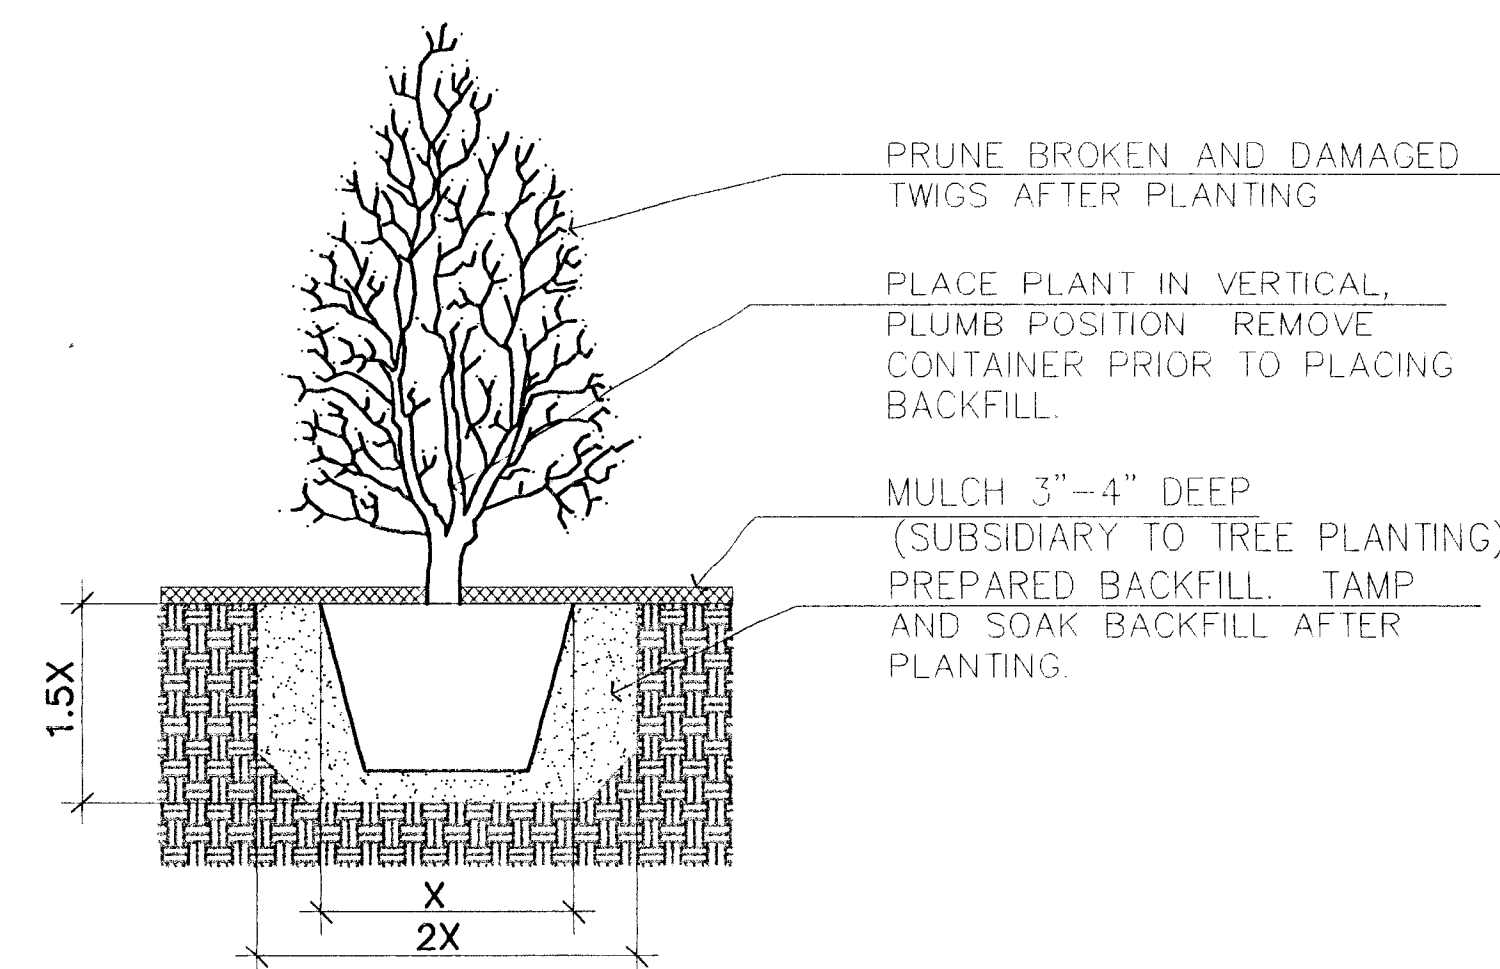

④ SHRUB PLANTING & STAKING DETAIL
NO SCALE

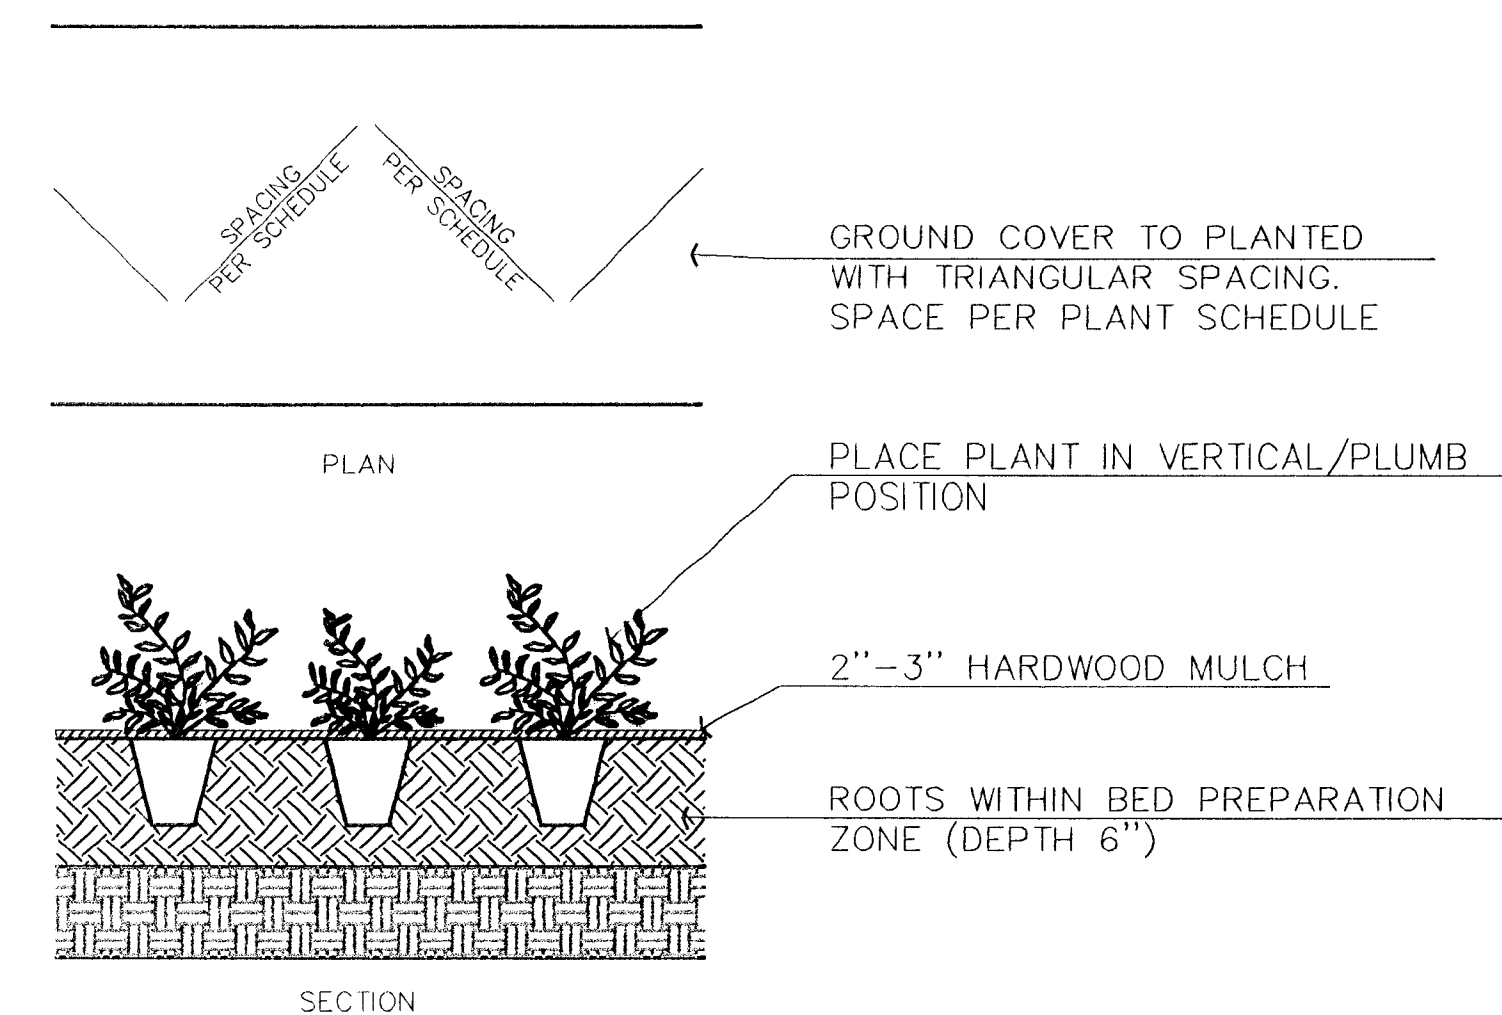

⑤ GROUND COVER PLANTING DETAIL
NO SCALE

THE CITY OF WICHITA CITY ENGINEER'S OFFICE CITY HALL - SEVENTH FLOOR 455 NORTH MAIN STREET WICHITA, KANSAS 67202 (316) 268-4501 (316) 268-4114 FAX	LANDSCAPING	
	DETAIL	
	M. E. LINDEBAK P.E. - CITY ENGINEER	
	PROJECT NUMBER 472-82338	INDEX CODE 706795
DATE MAR 98	SHEET 8 OF 8	

REV. 2-13-01, MCG

LANDSCAPE.DWG

19-09-03-08