
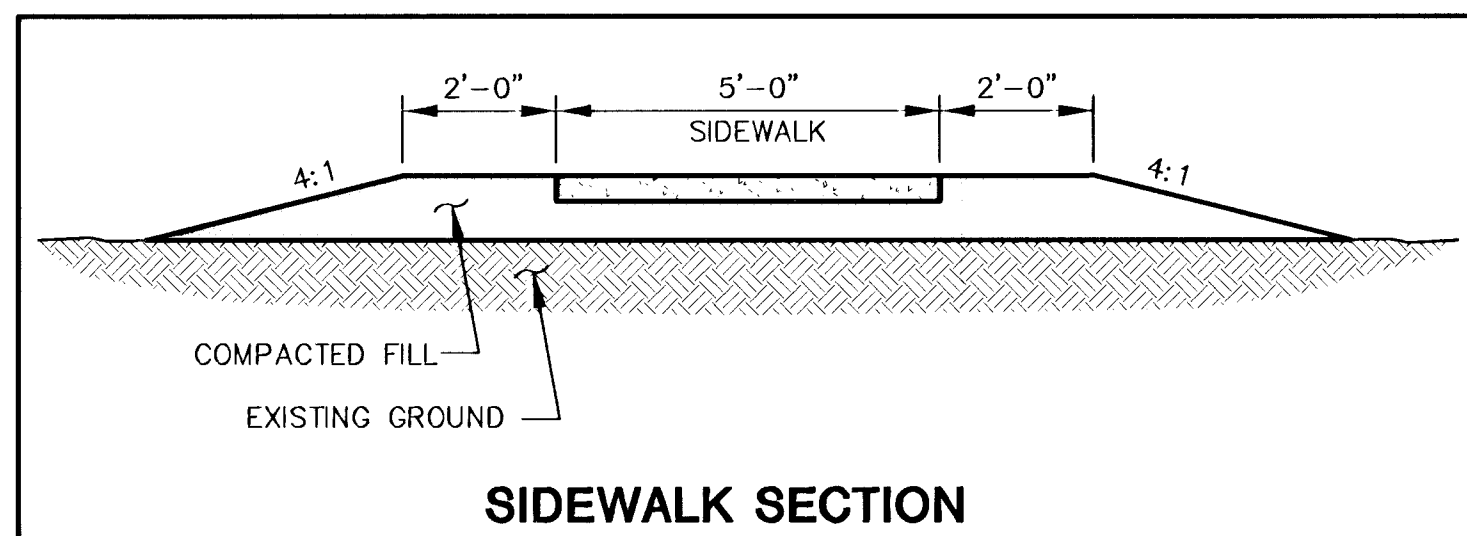
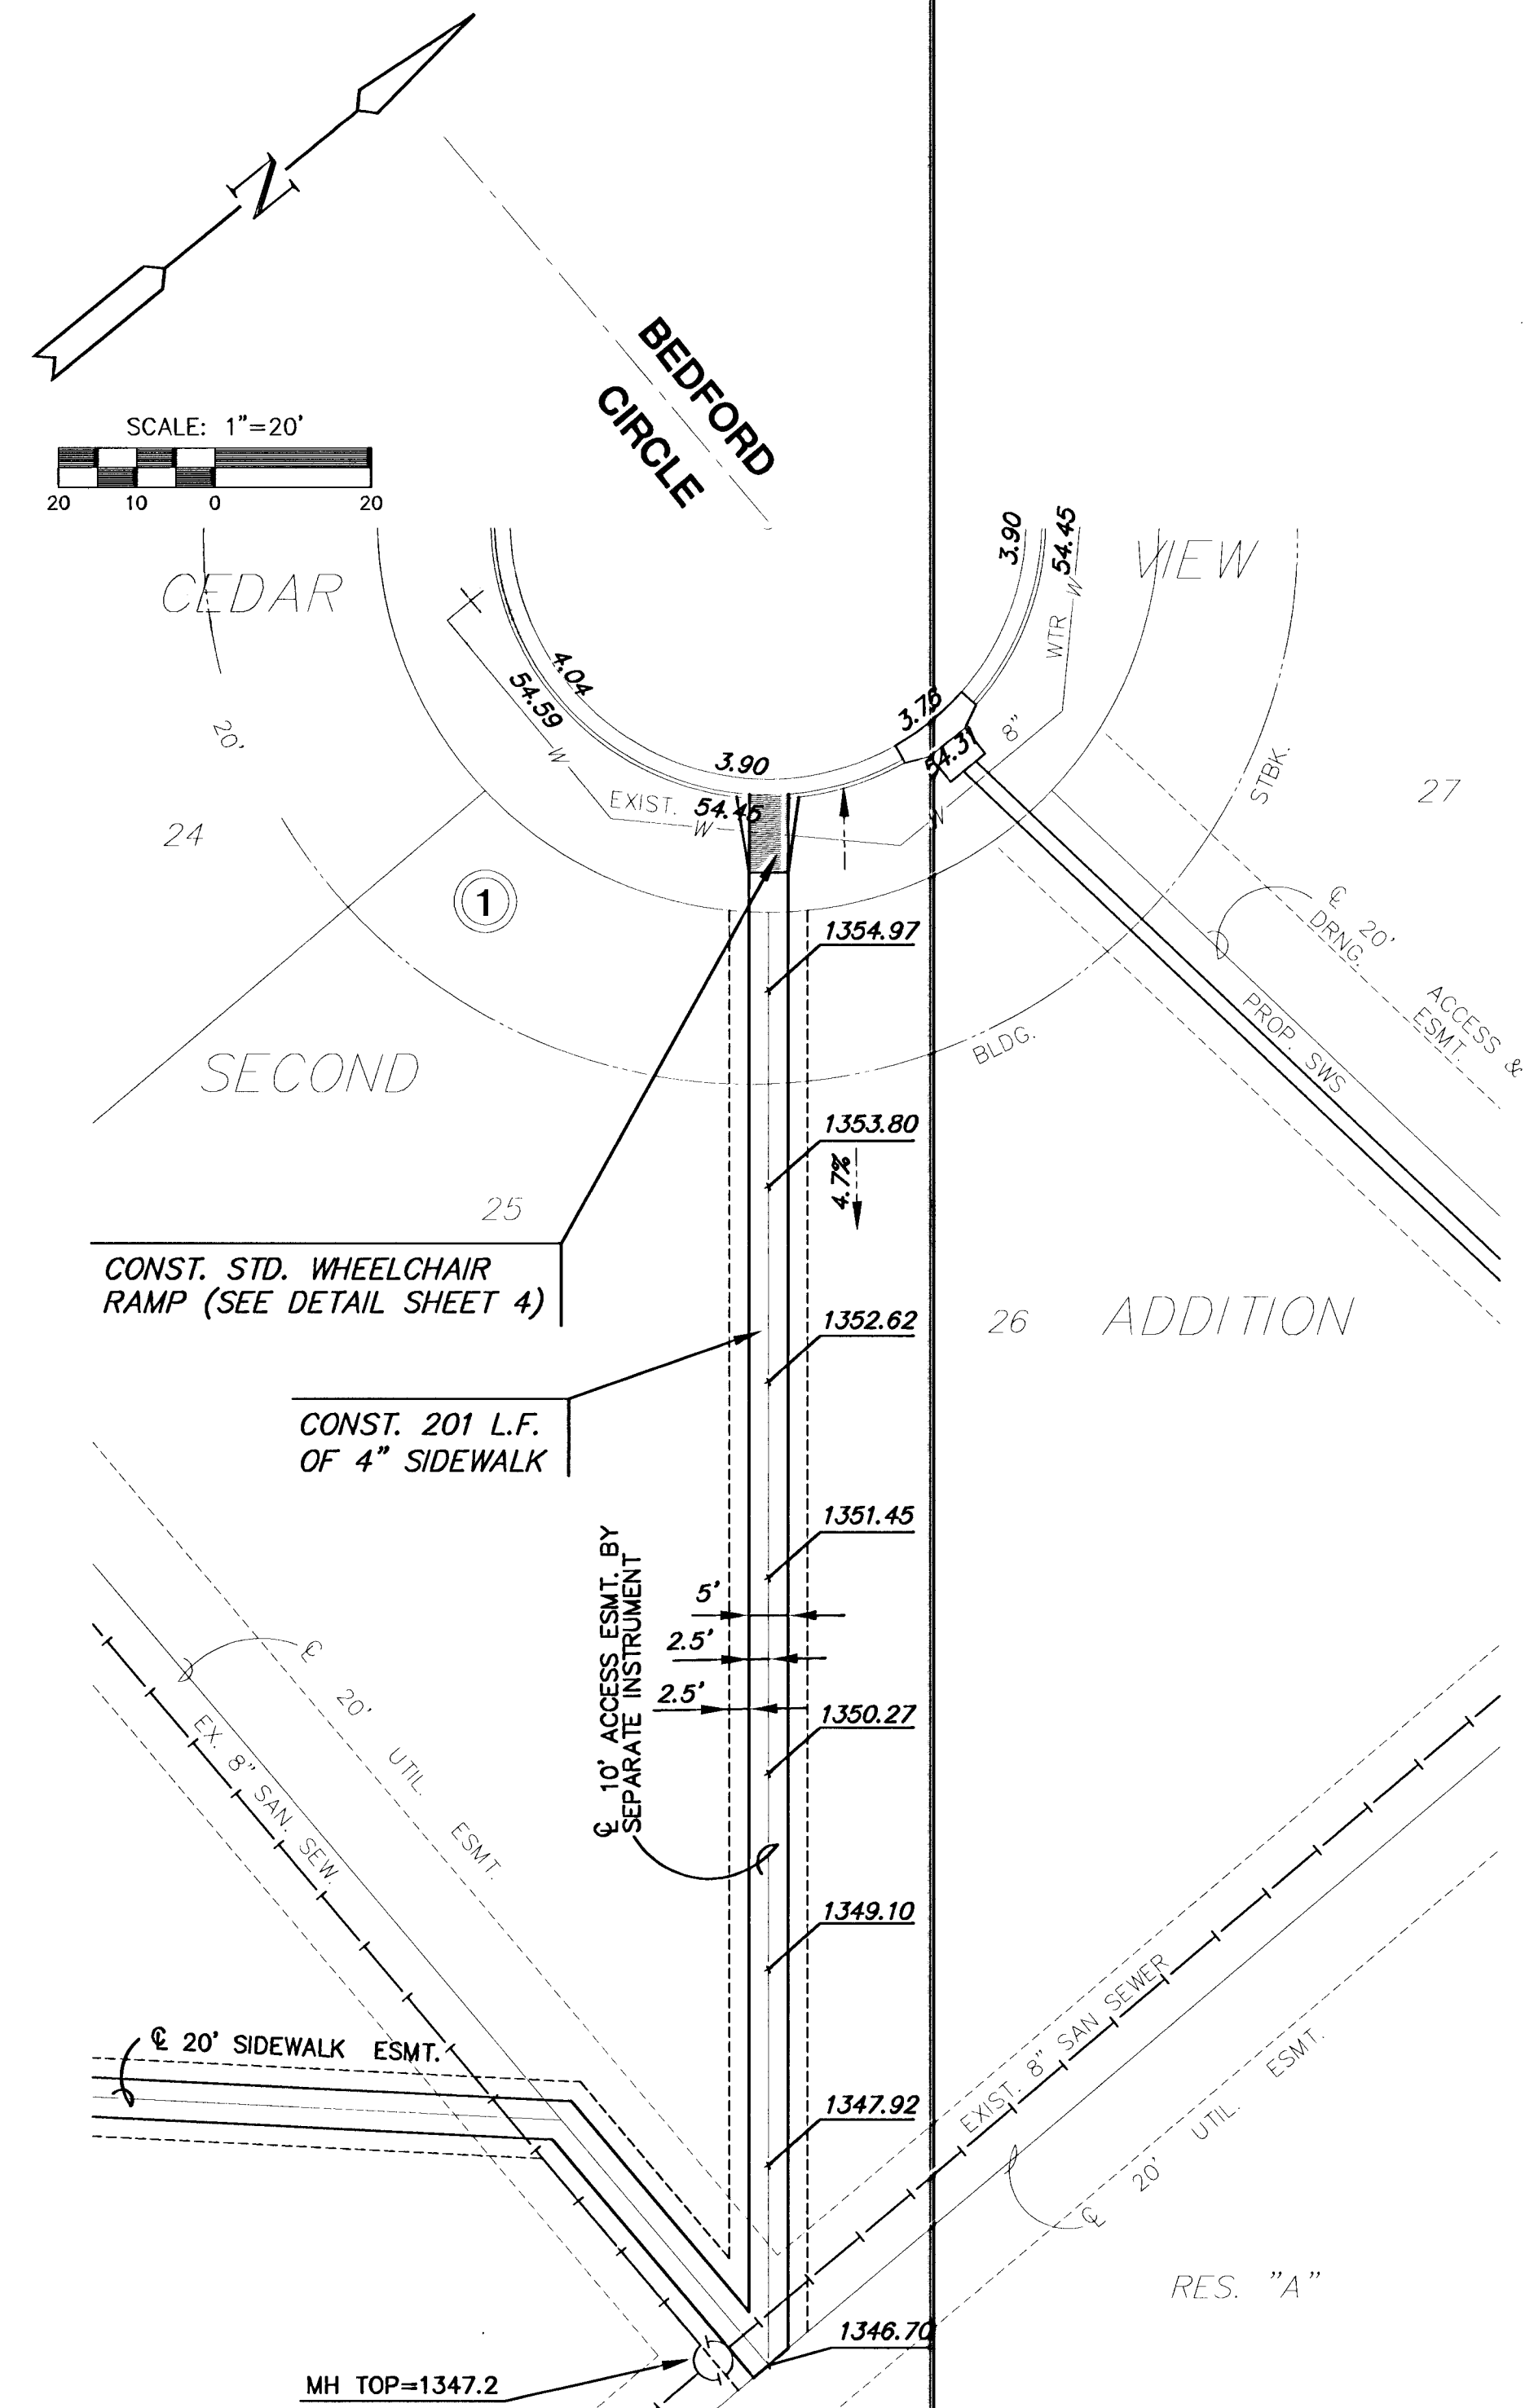
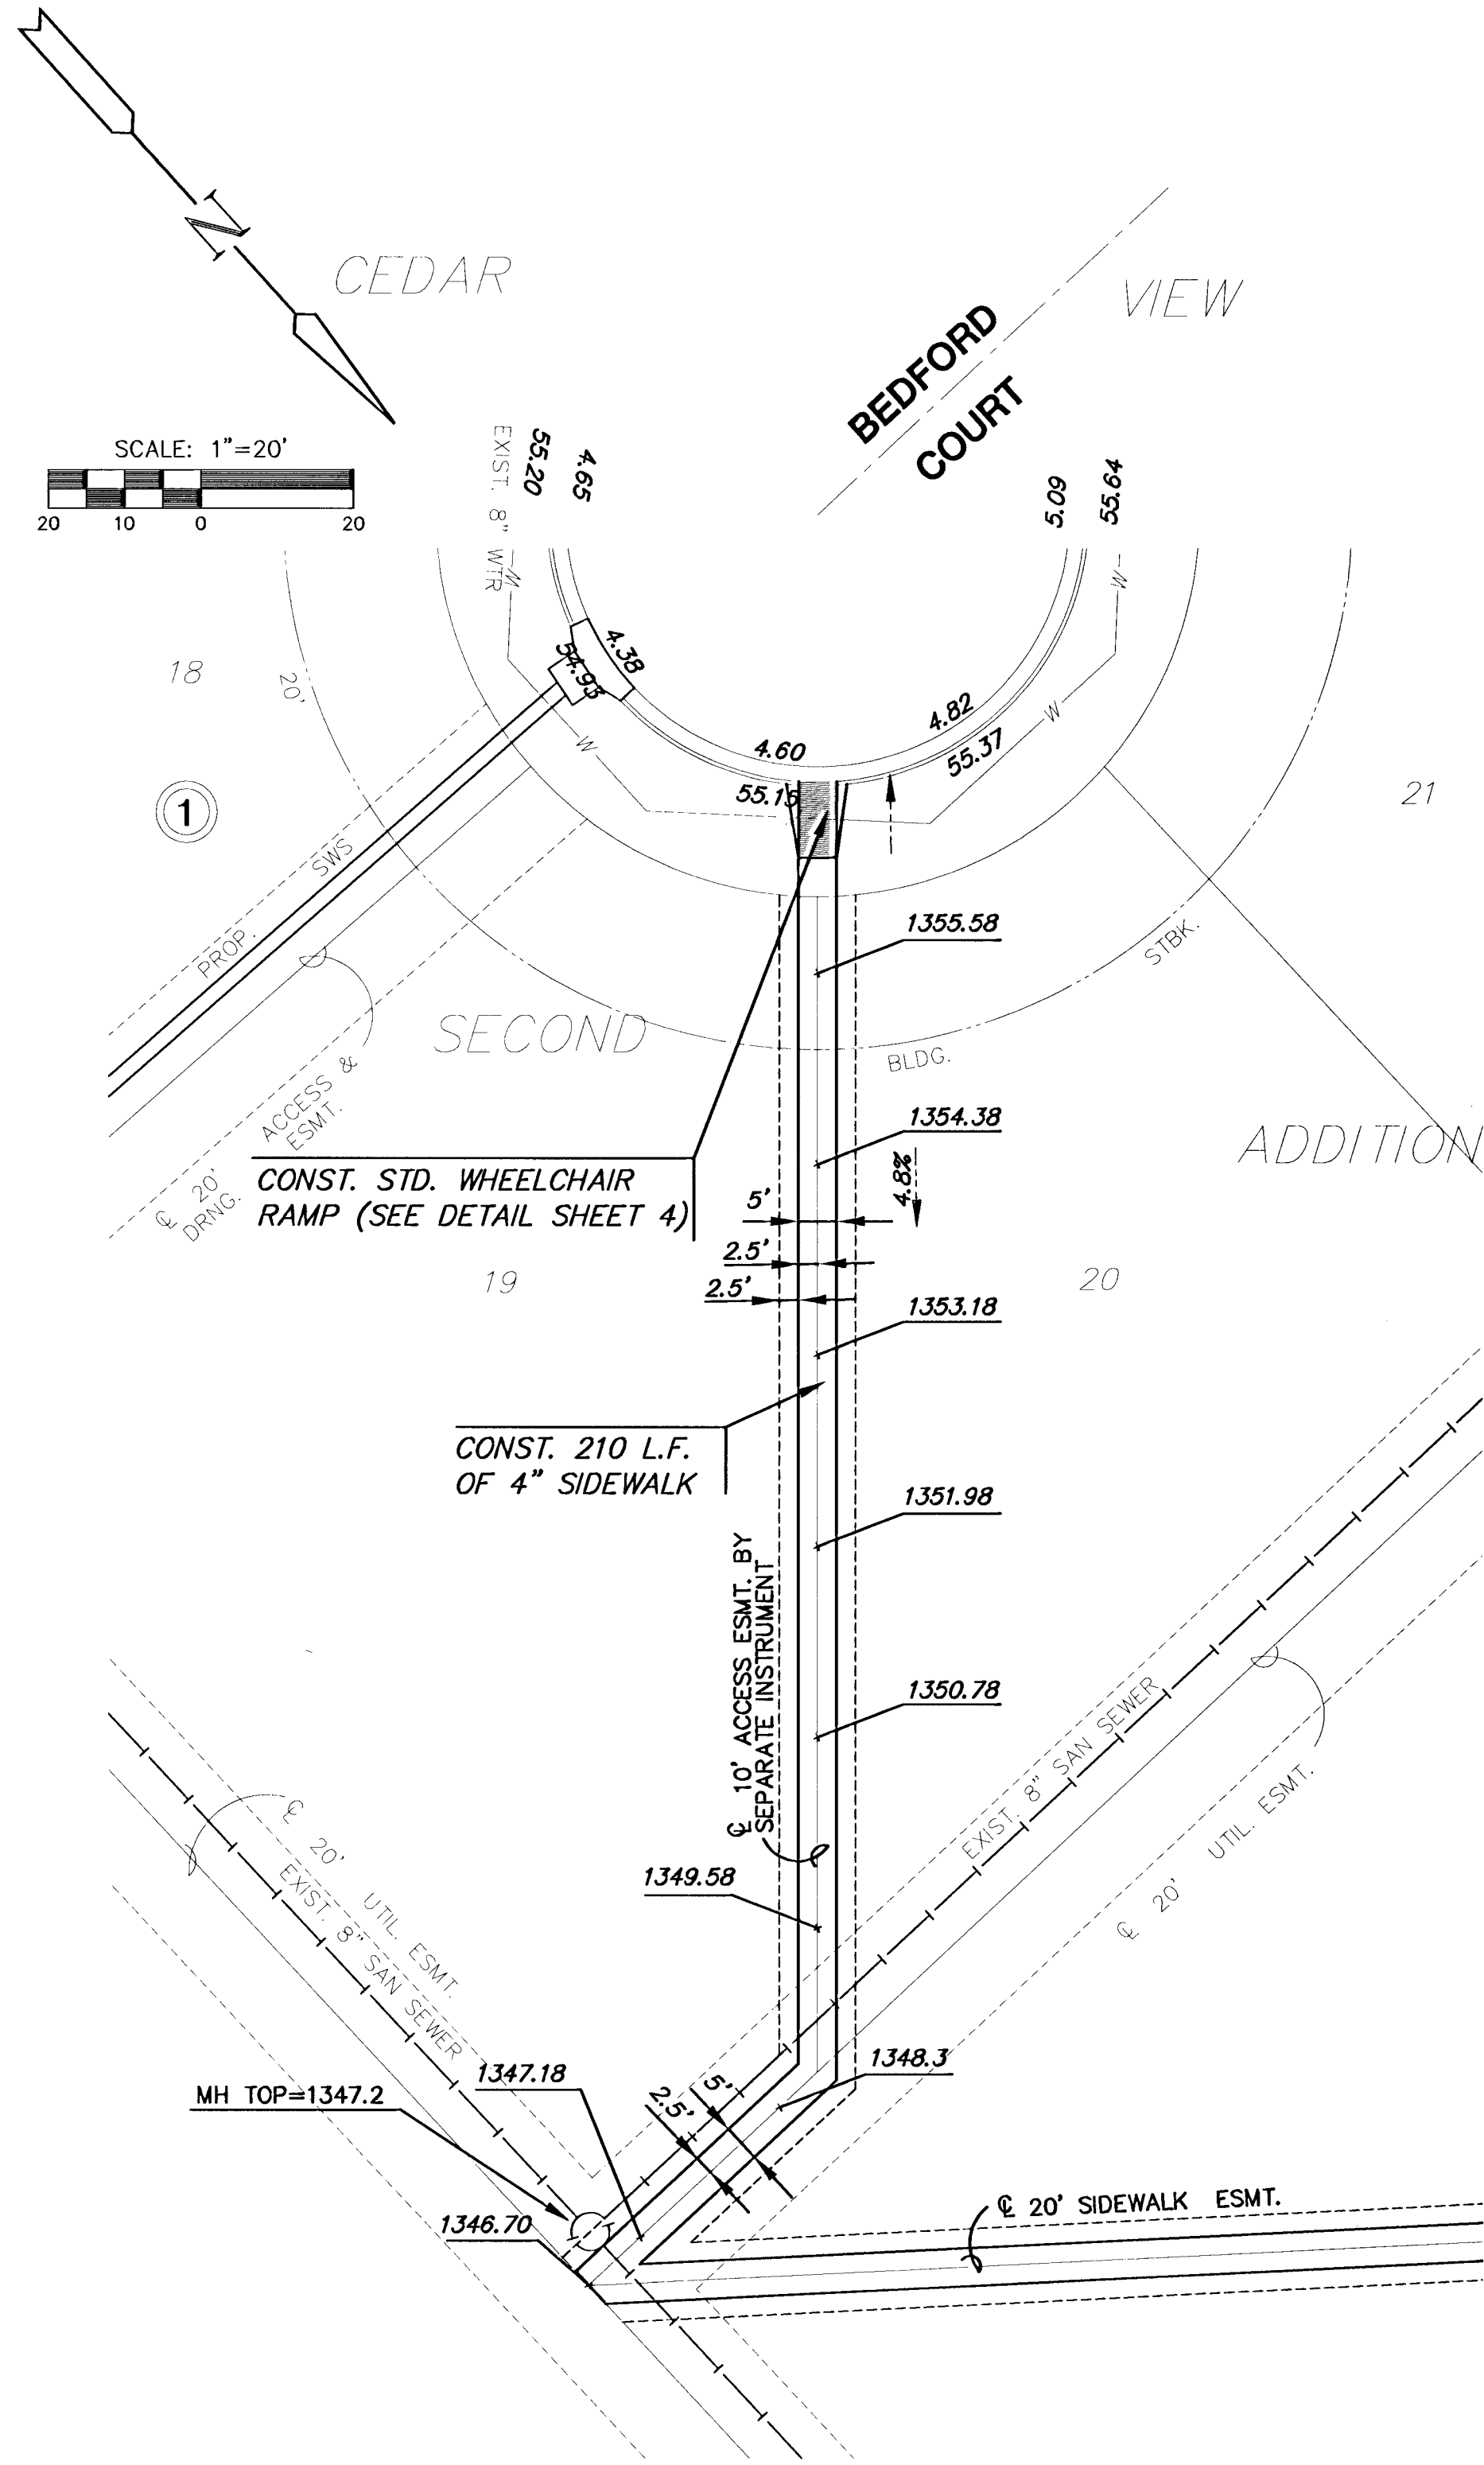


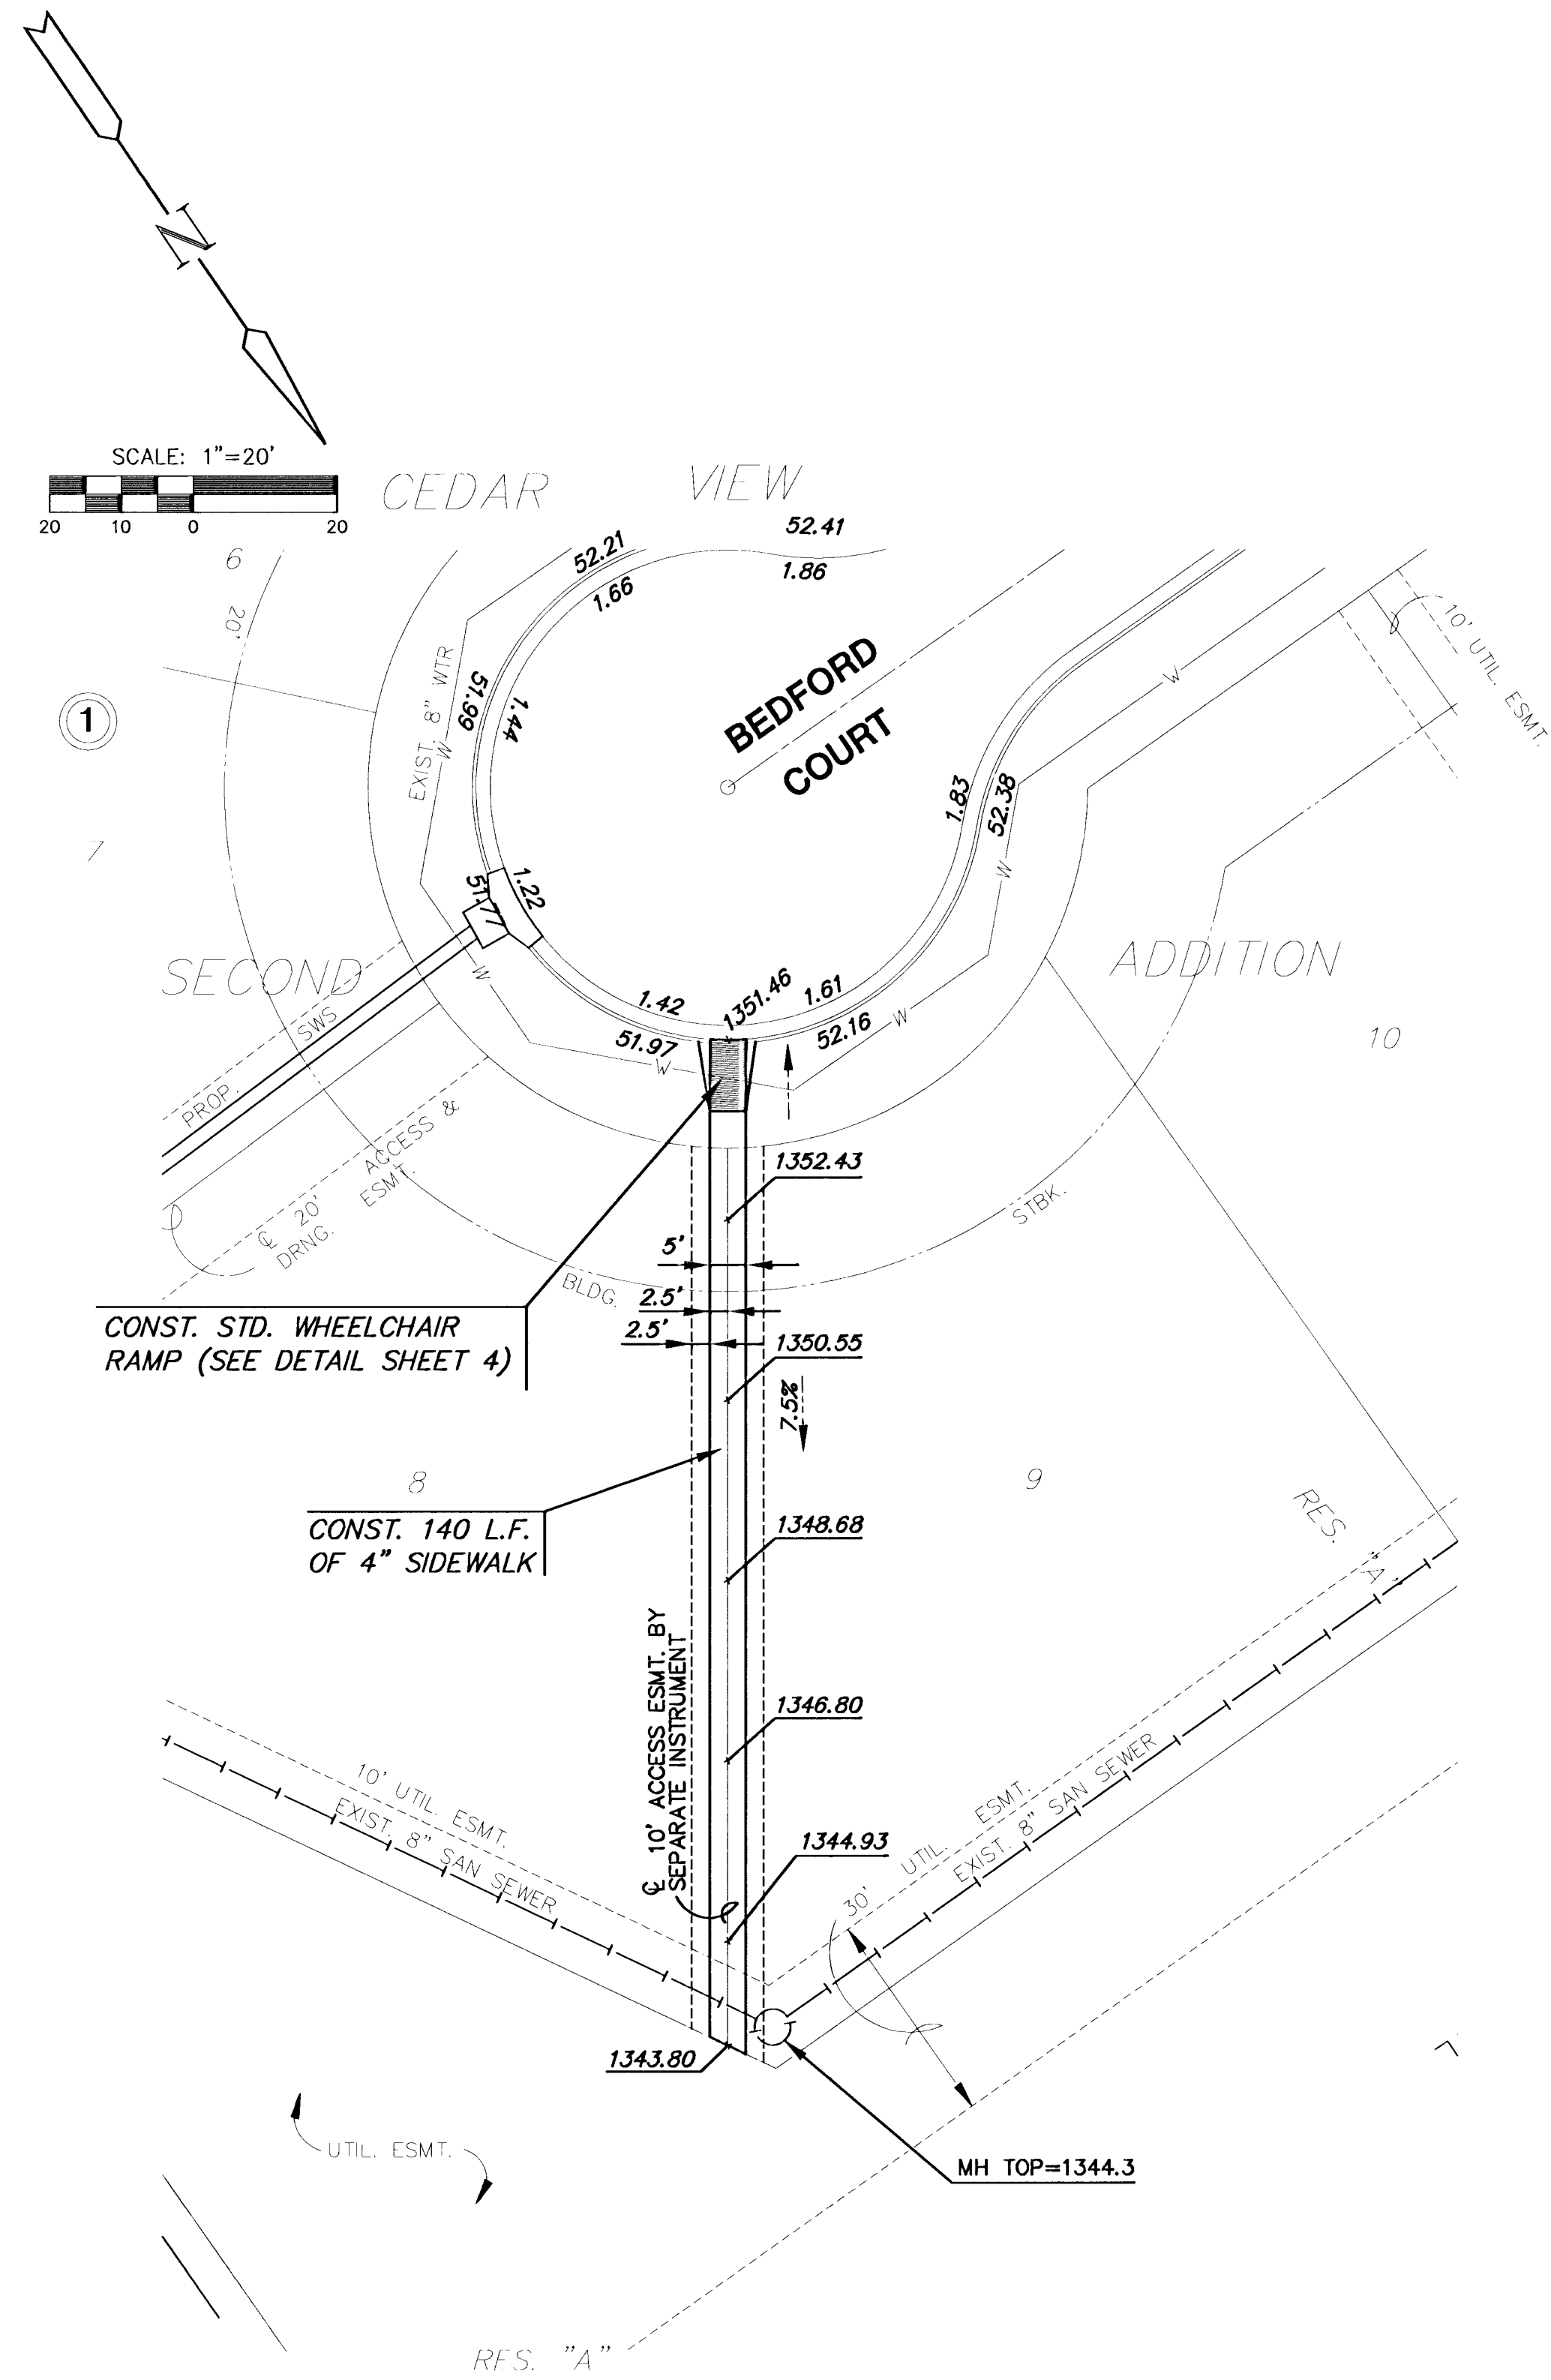

CEDAR VIEW SECOND ADDITION

SIDEWALK PLAN

DFL	GR	GJA
DESIGN BY:	DRAWN BY:	CHECKED BY:
FEBRUARY 2001	00226SW2	16 / 25
DATE	DRAWING NAME	SHEET / OF