




FHWA REG NO.	STATE	PROJECT NO.	YEAR	SHEET NO.	SHEETS
7	KANSAS	87N 0064-01	1997	2	130

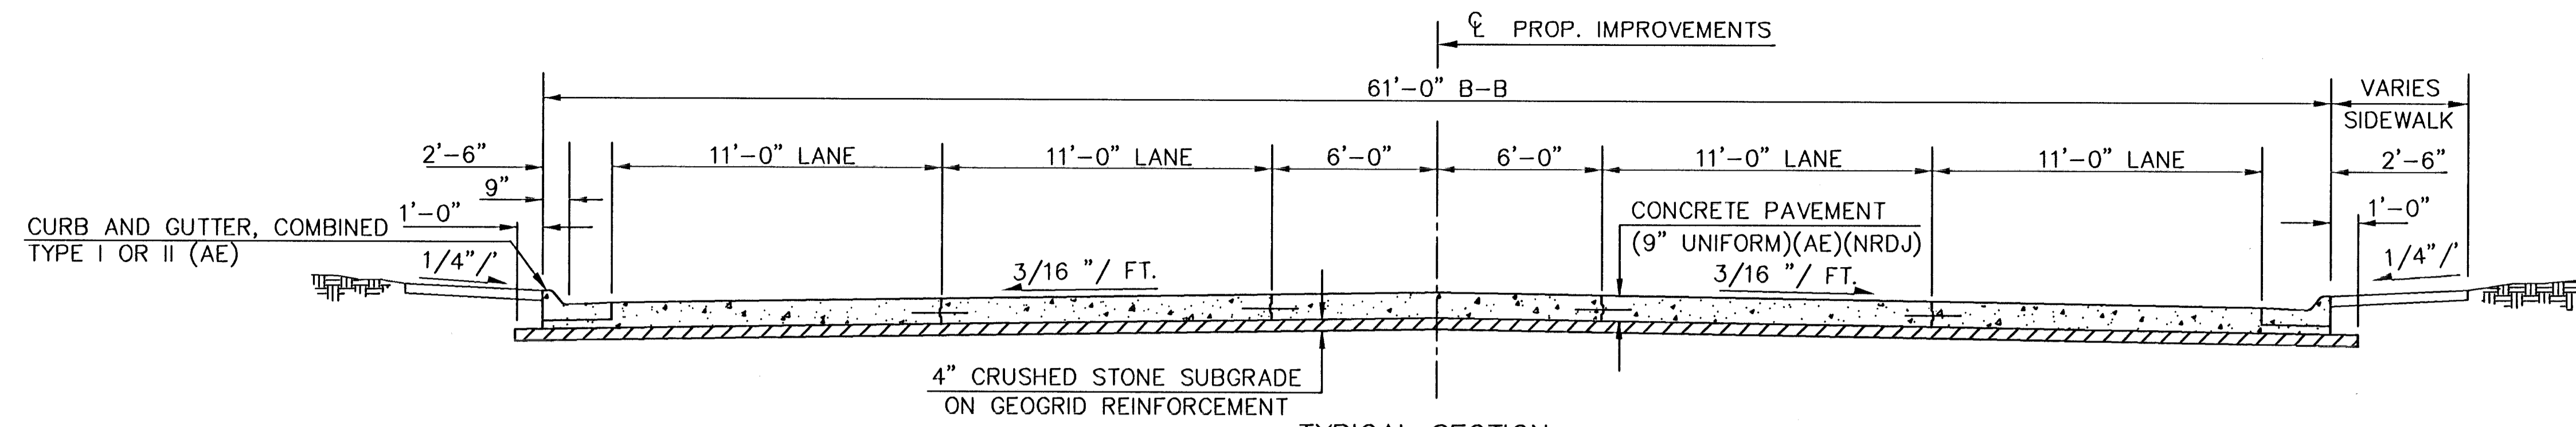


**TYPICAL SECTION**  
 (SENECA STA. 78+99.39 TO STA. 110+05.59 LT.)  
 (SENECA STA. 78+99.39 TO STA. 111+64.89 RT.)

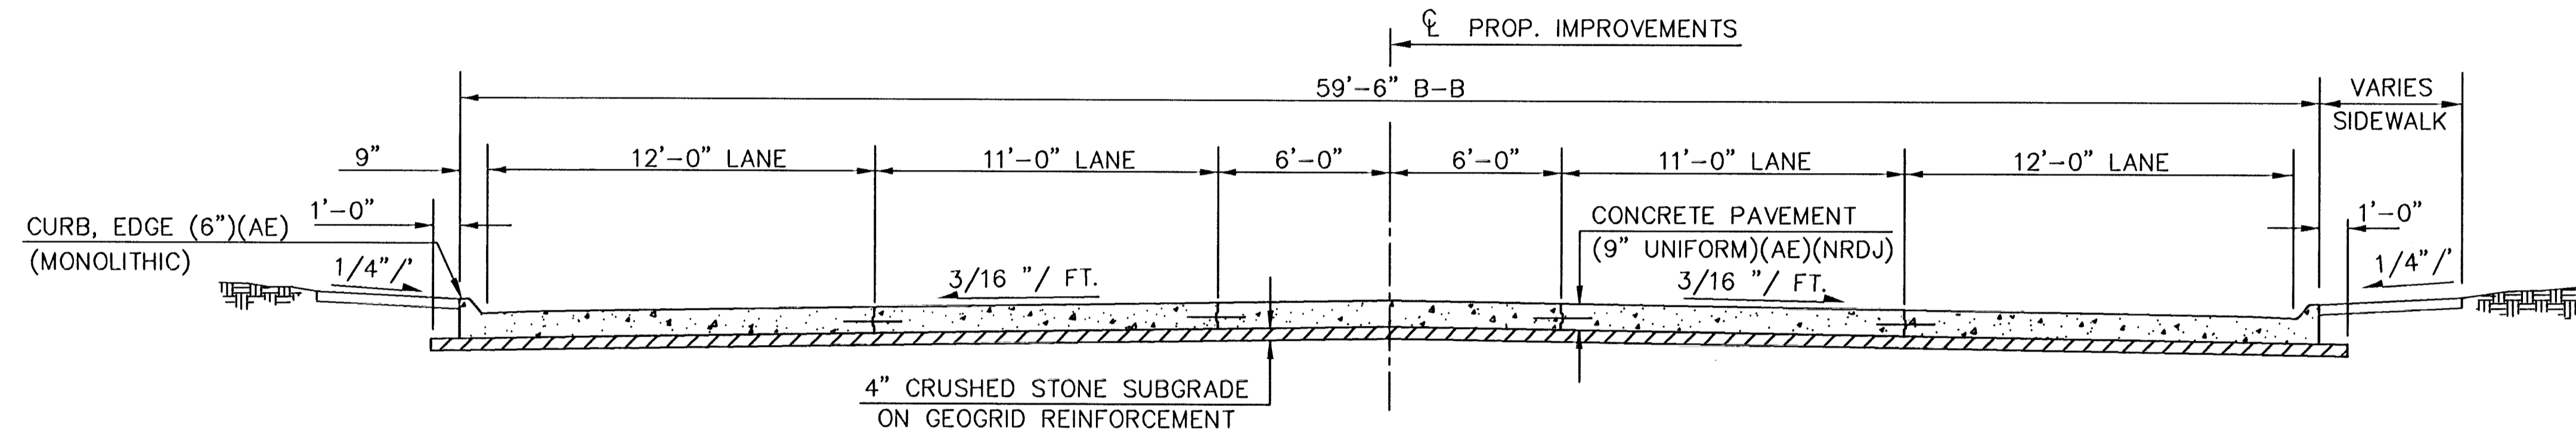

**TYPICAL SECTION**  
 (SENECA STA. 110+75.93 TO STA. 134+76.85 LT.)  
 (SENECA STA. 112+54.86 TO STA. 134+76.85 RT.)  
 (SENECA STA. 139+25.80 TO STA. 144+99.78 LT.)  
 (SENECA STA. 139+25.80 TO STA. 144+99.78 RT.)

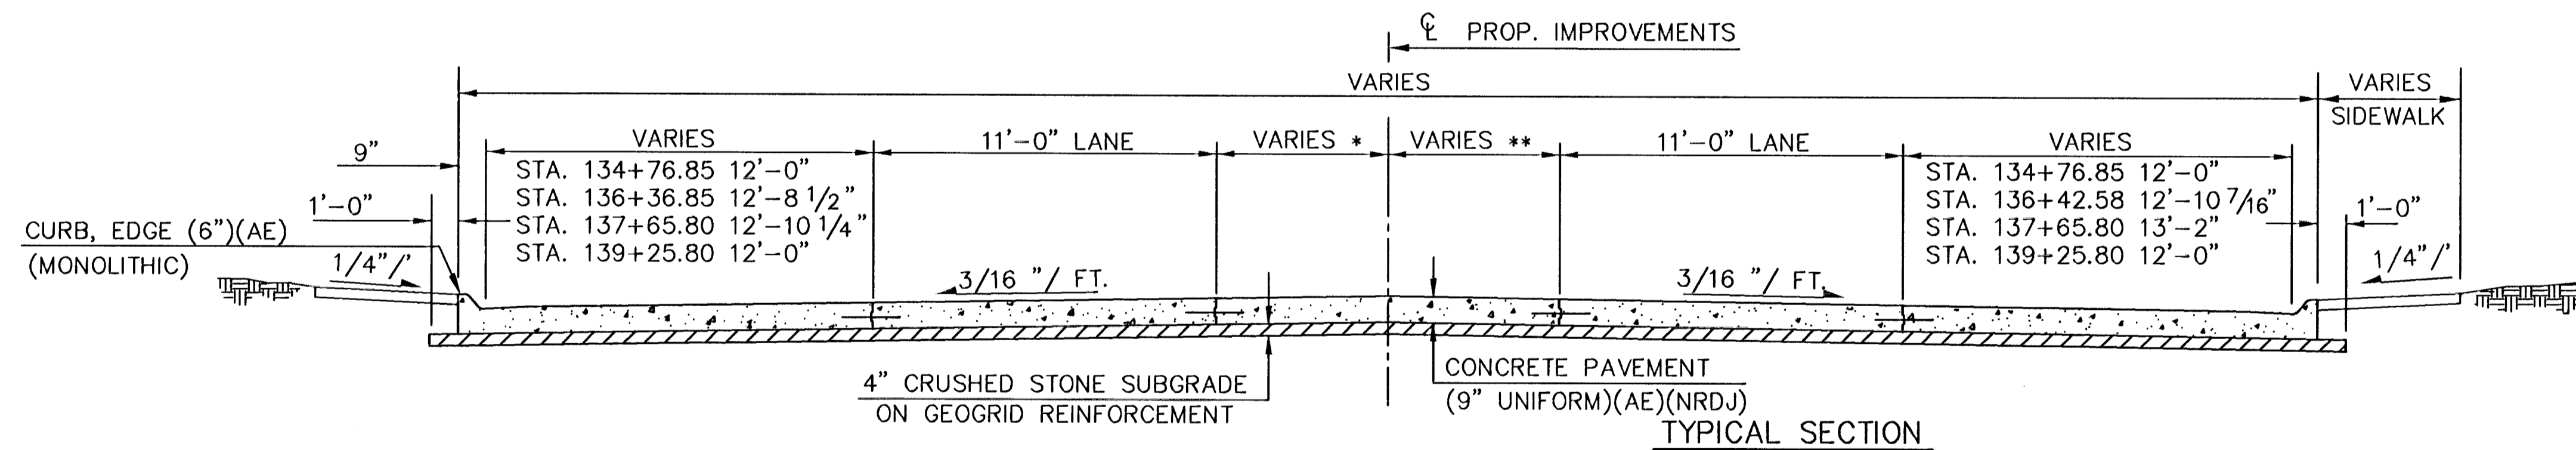

- TYPICAL SECTION**
- \* VARIES FROM 6'-0" @ STA. 134+76.85 LT. TO 0'-0" @ STA. 136+36.72 LT.
  - \*\* VARIES FROM 6'-0" @ STA. 134+76.85 RT. TO 0'-0" @ STA. 136+42.58 RT.
  - \* VARIES FROM 0'-0" @ STA. 137+65.79 LT. TO 6'-0" @ STA. 139+25.80 LT.
  - \*\* VARIES FROM 0'-0" @ STA. 137+65.89 RT. TO 6'-0" @ STA. 139+25.80 RT.

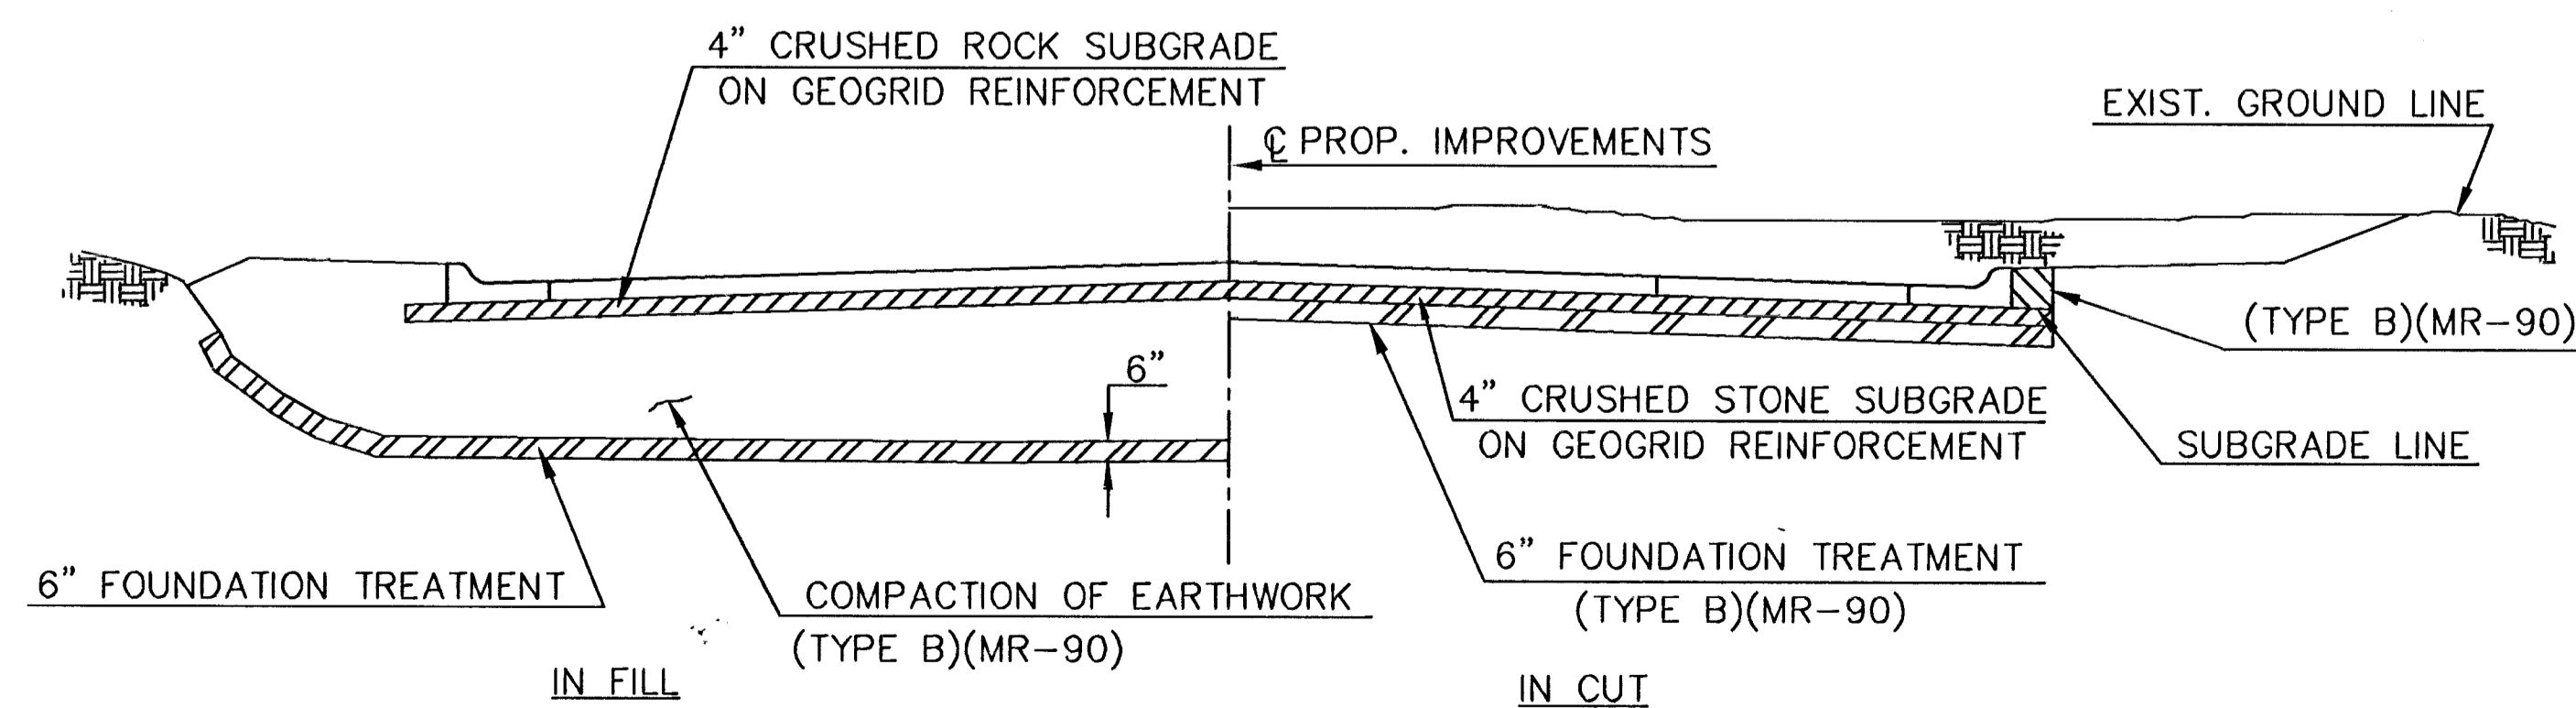

**FOUNDATION TREATMENT AND COMPACTION OF EARTHWORK**

KANSAS DEPARTMENT OF TRANSPORTATION

**TYPICAL SECTIONS**

PROJECT NO. 87N 0064-01 SEDGWICK CO.  
 MID-KANSAS ENGINEERING CONSULTANTS, INC.  
 WICHITA, KANSAS

DESIGNED BY: GJA CHECKED BY:  
 DRAWN BY: KKL DATE: SHEET 2 OF 130

94005SEC