
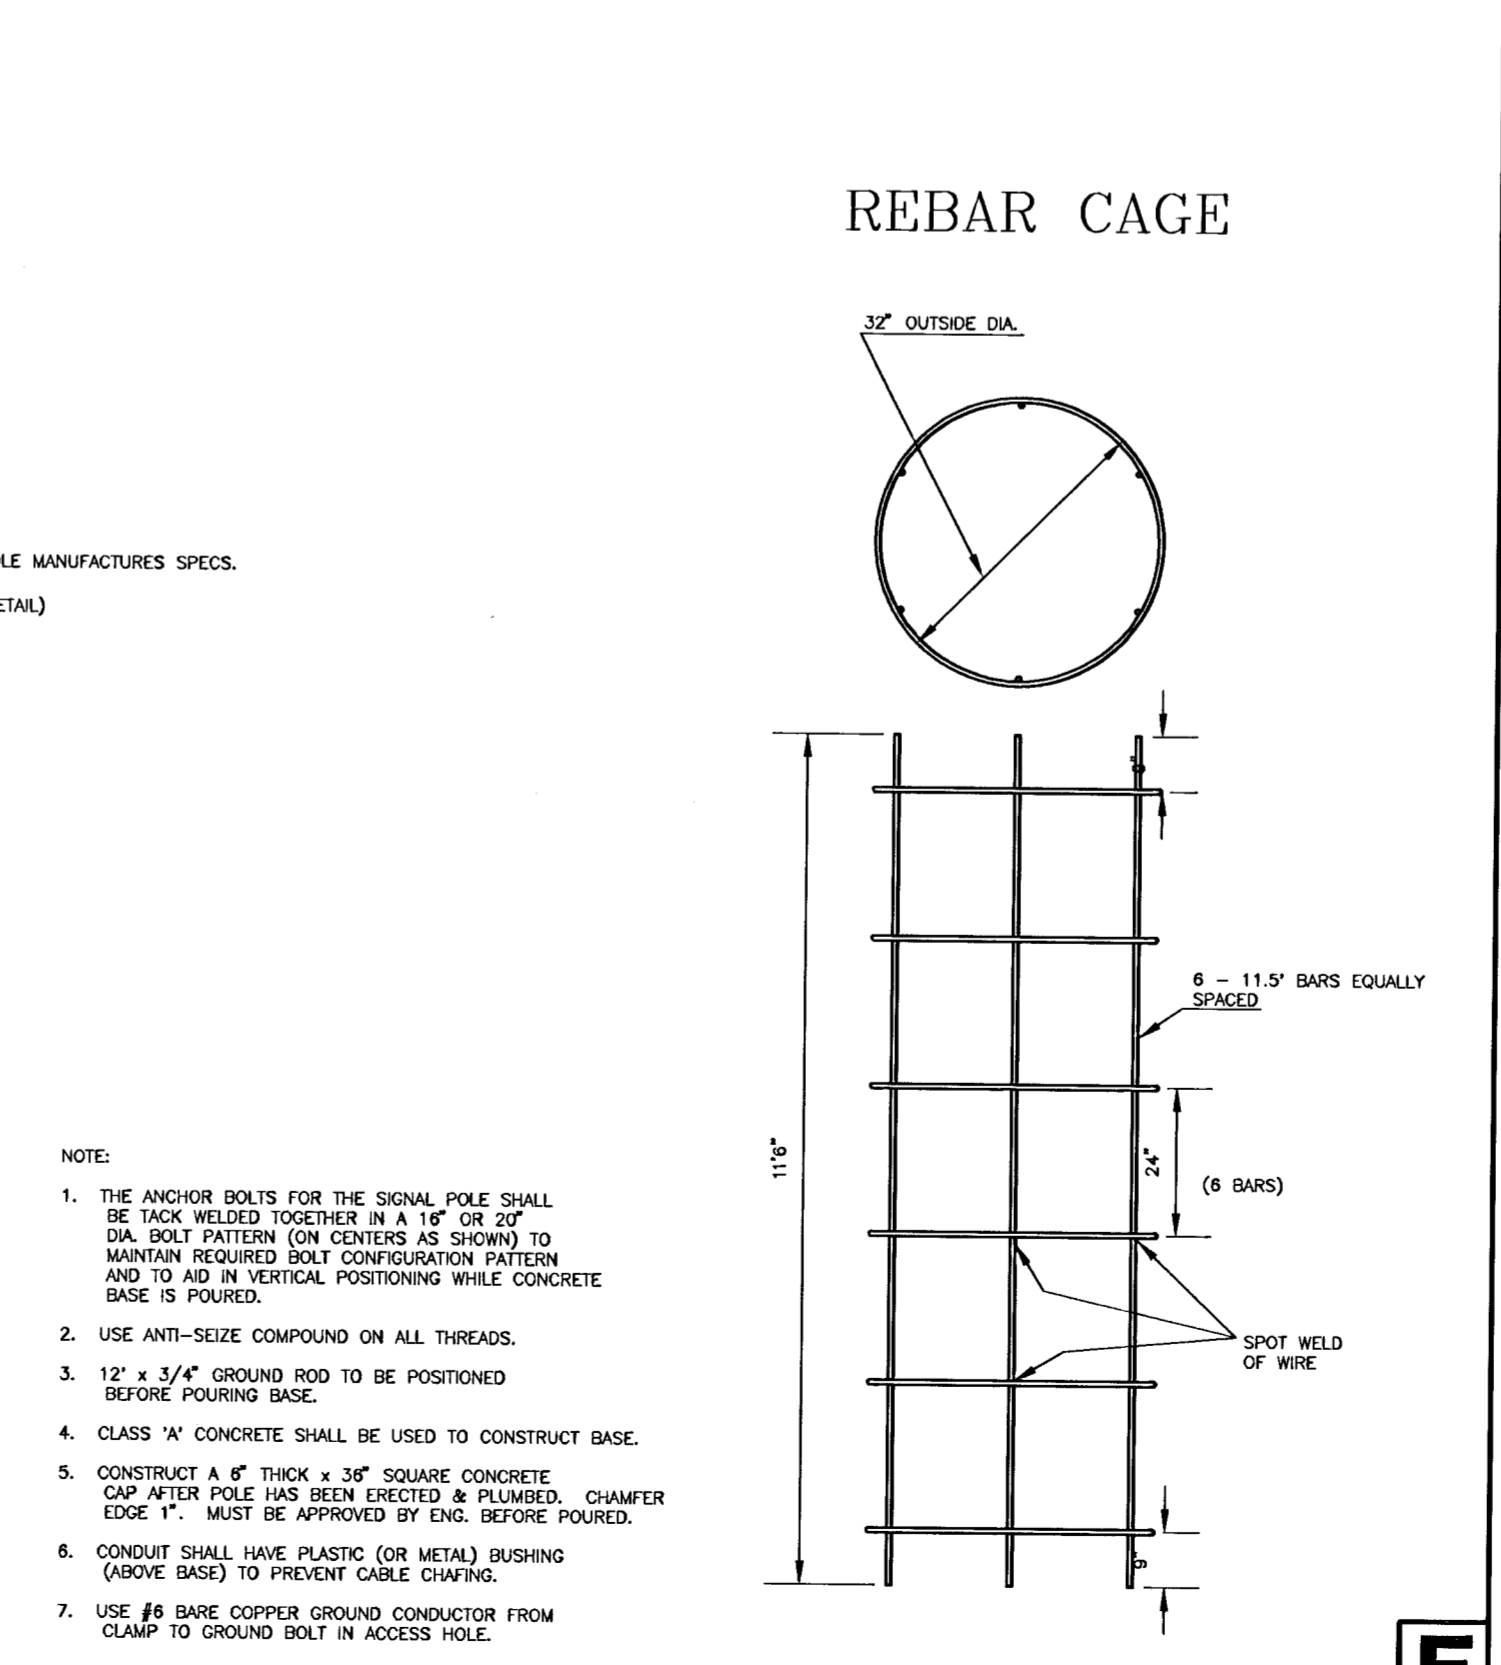
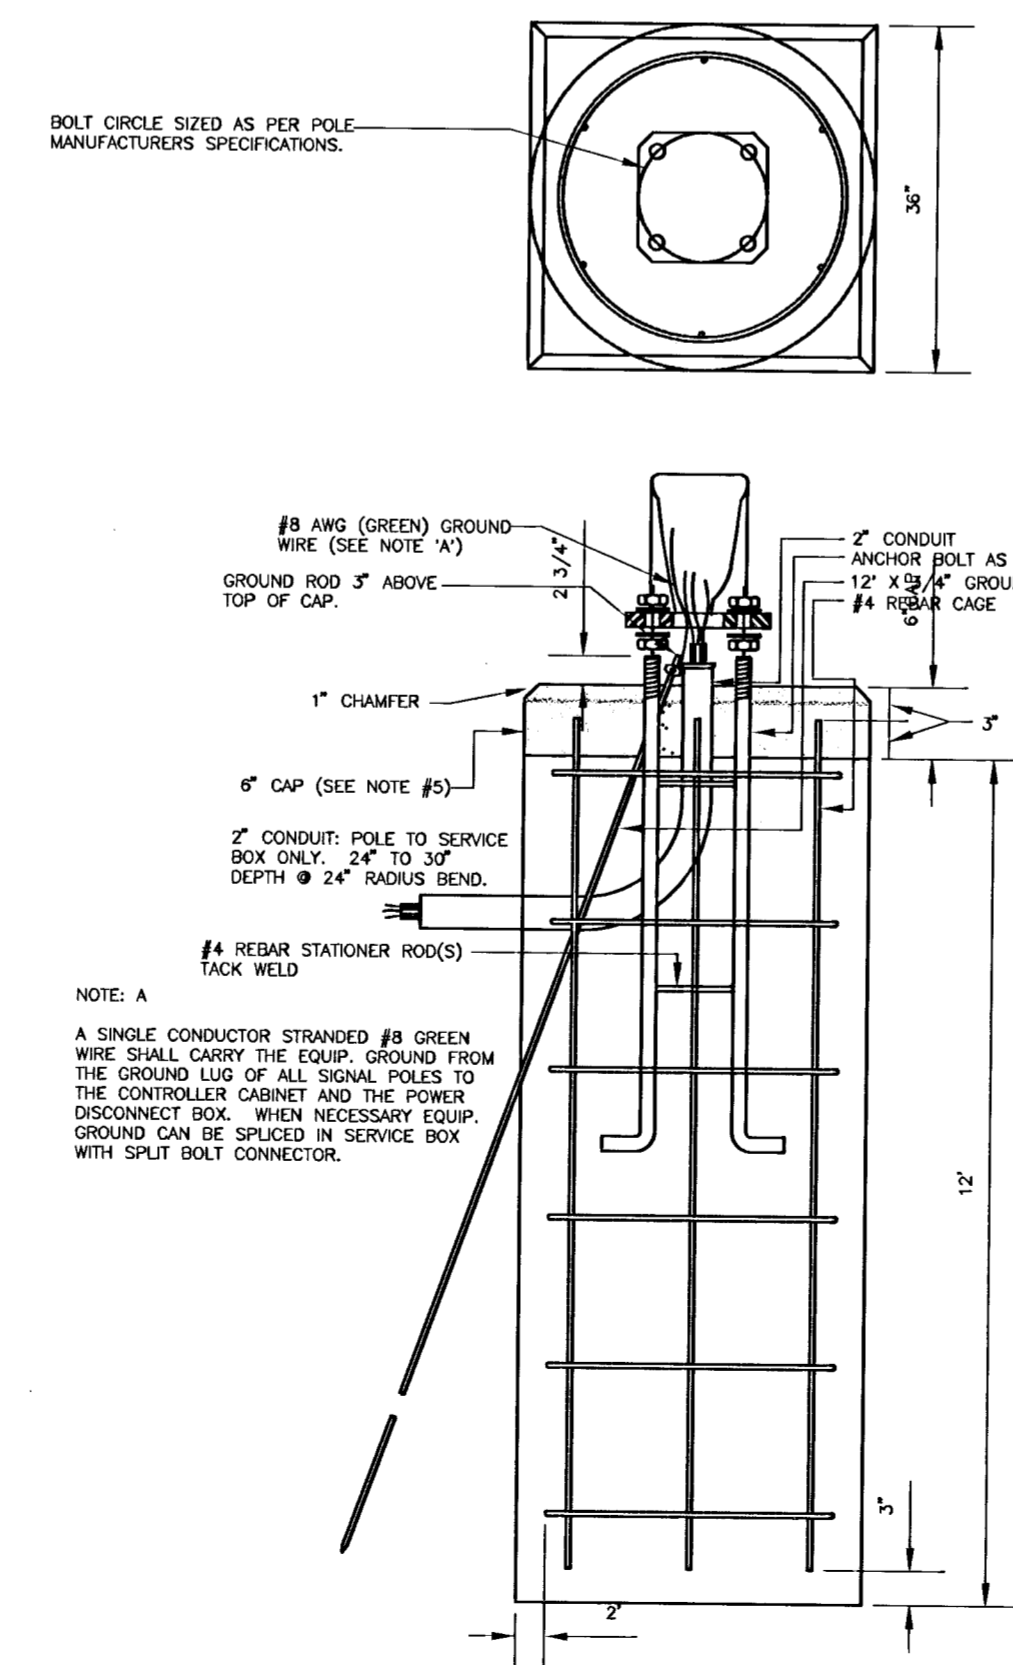
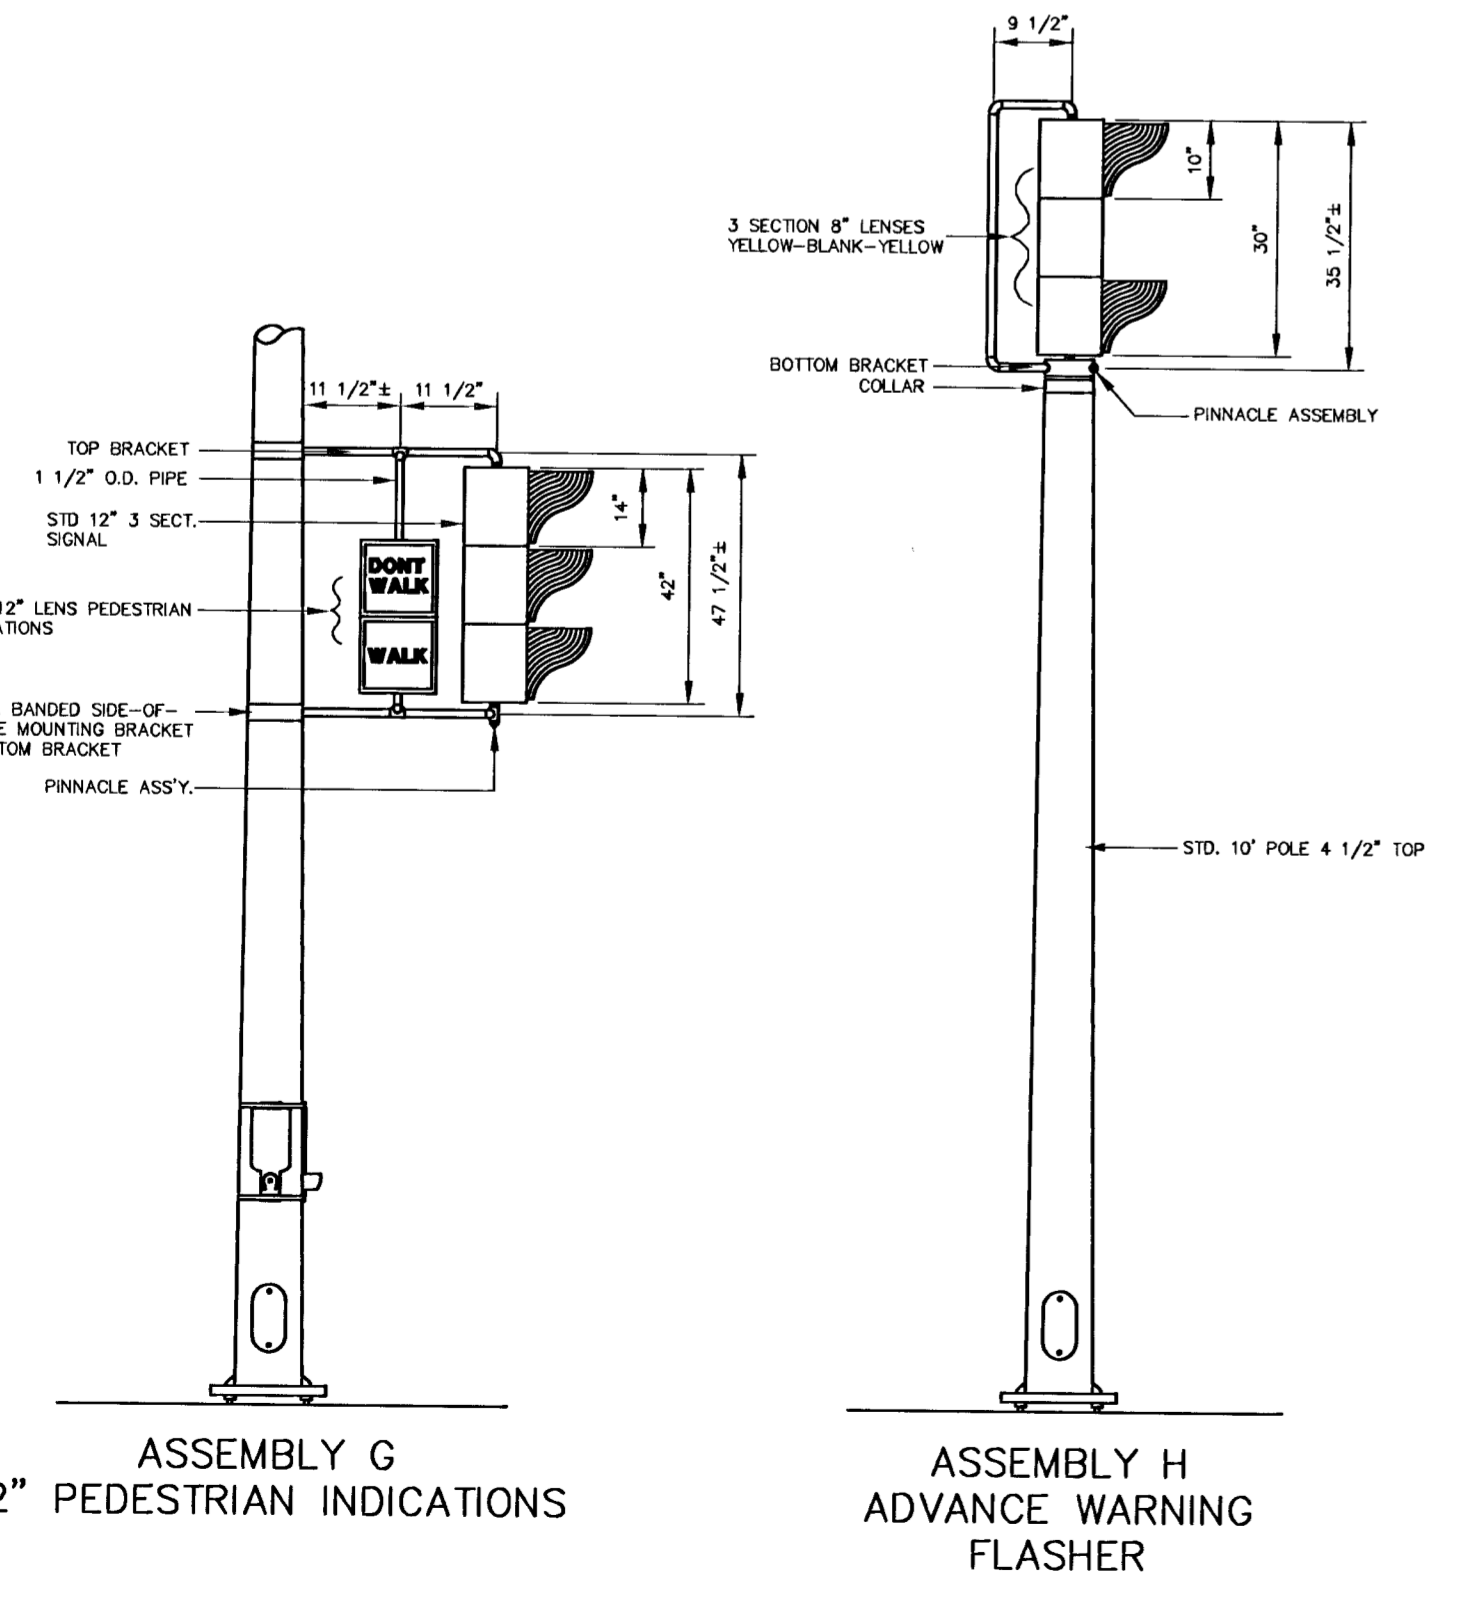
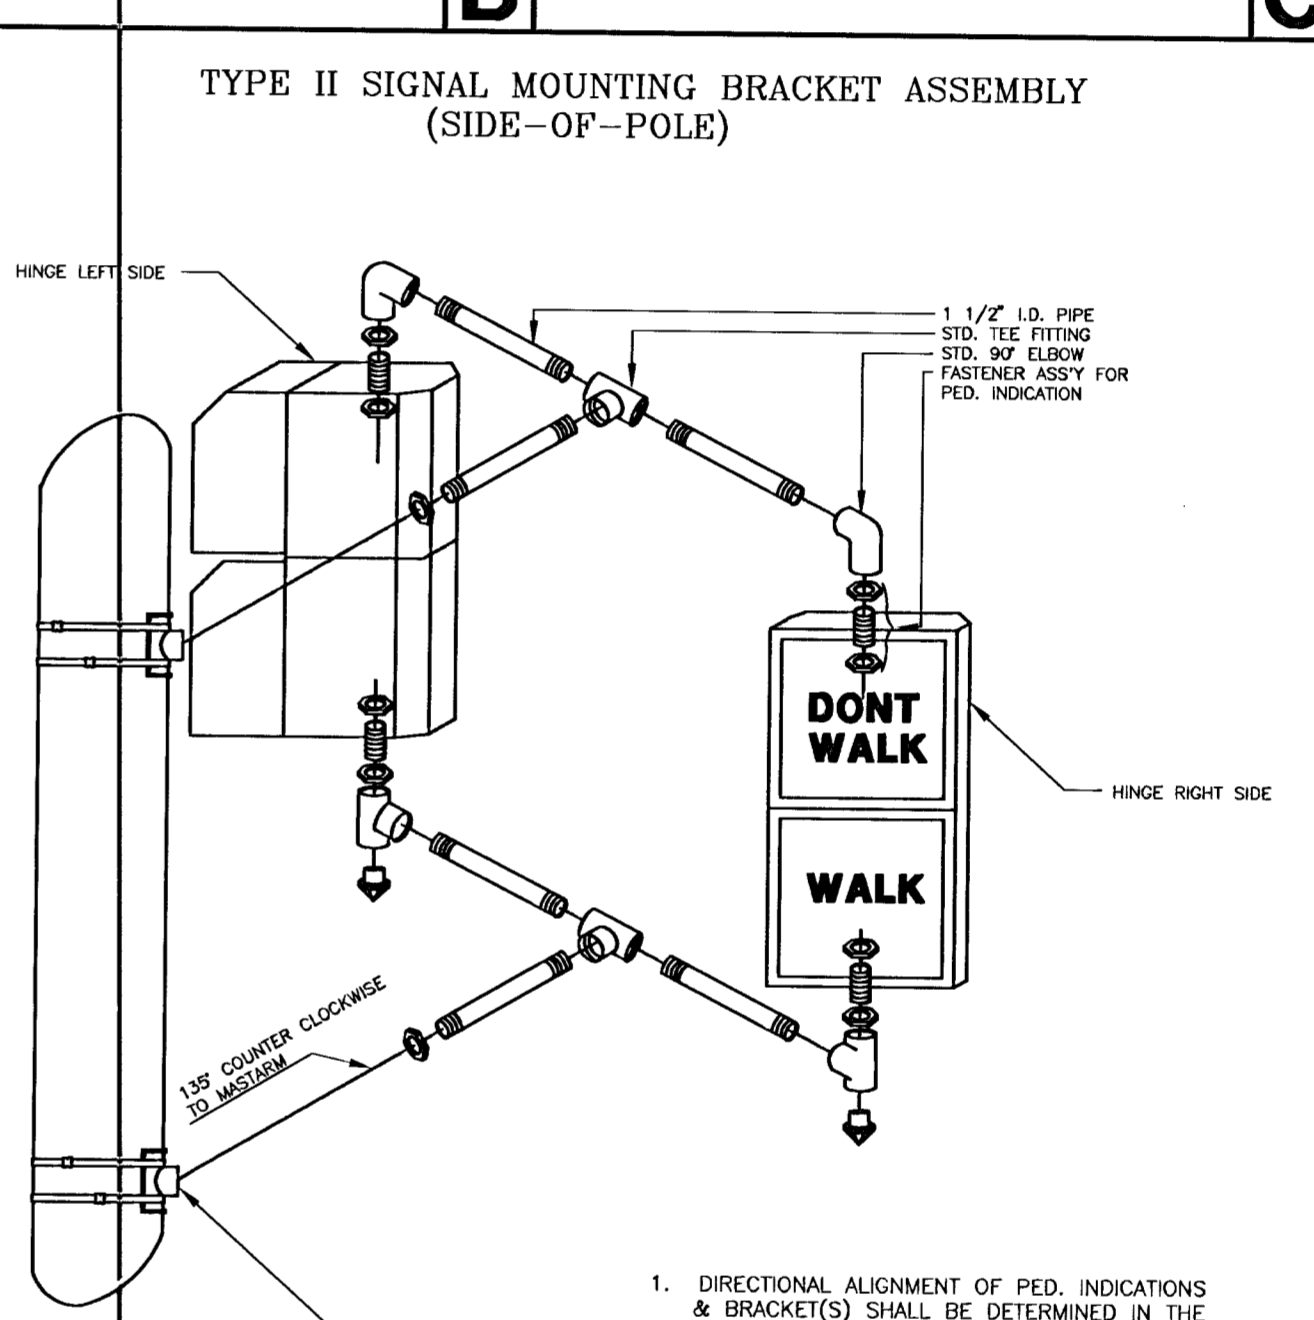
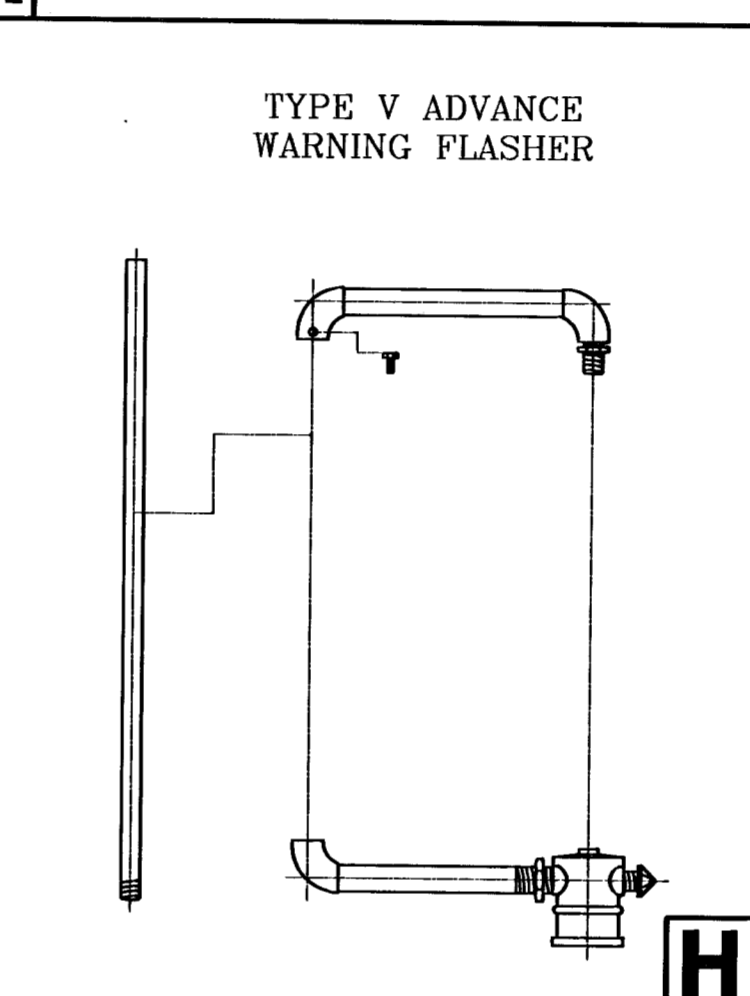
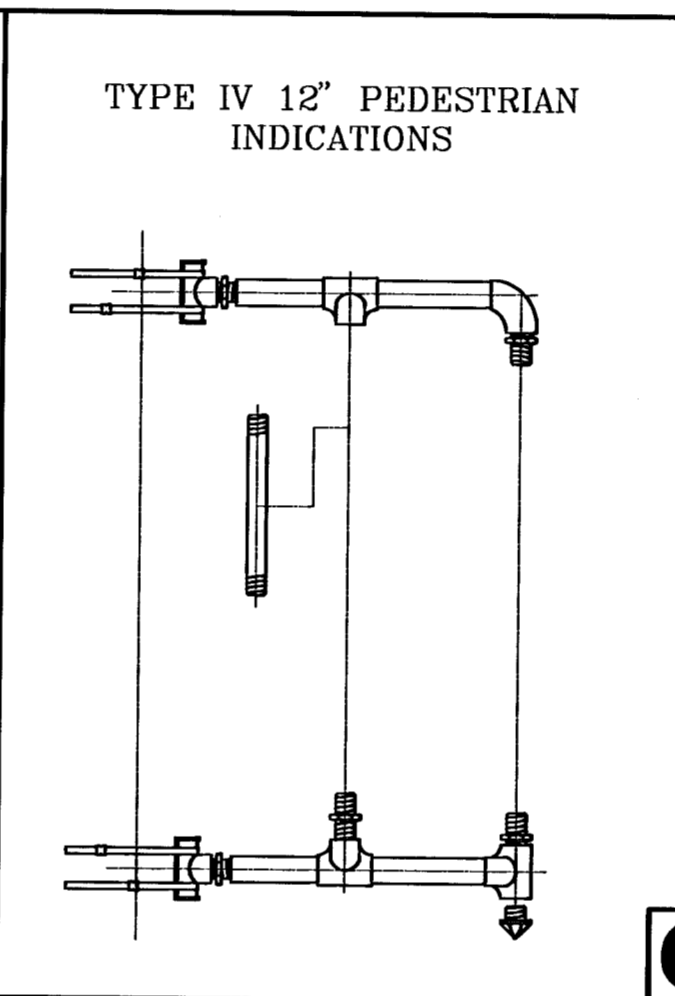
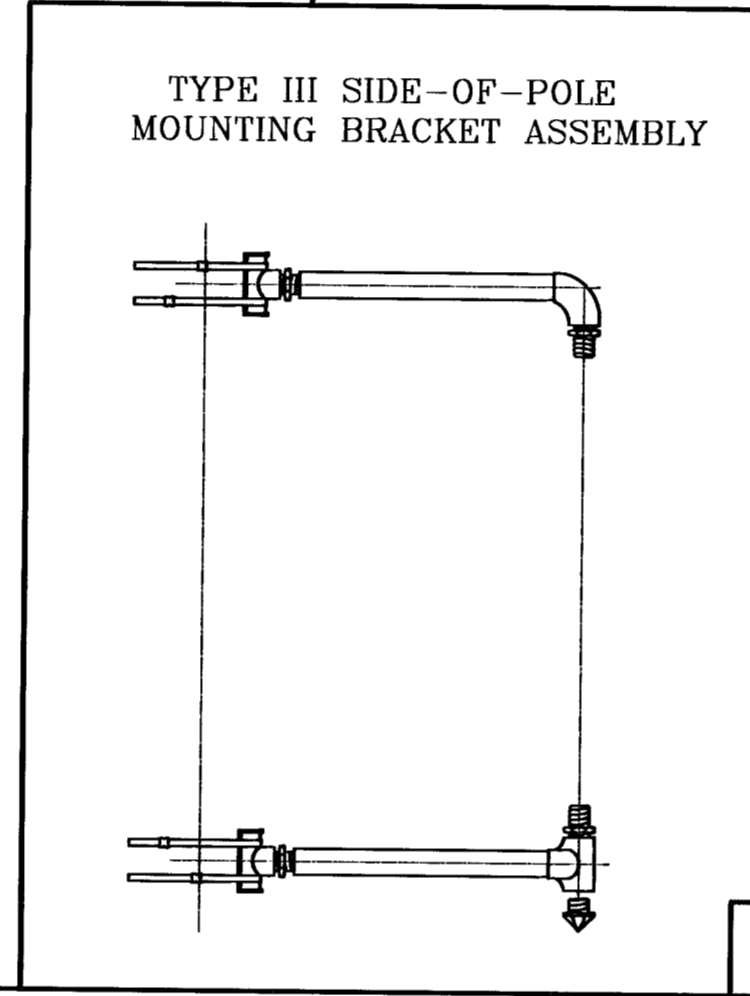
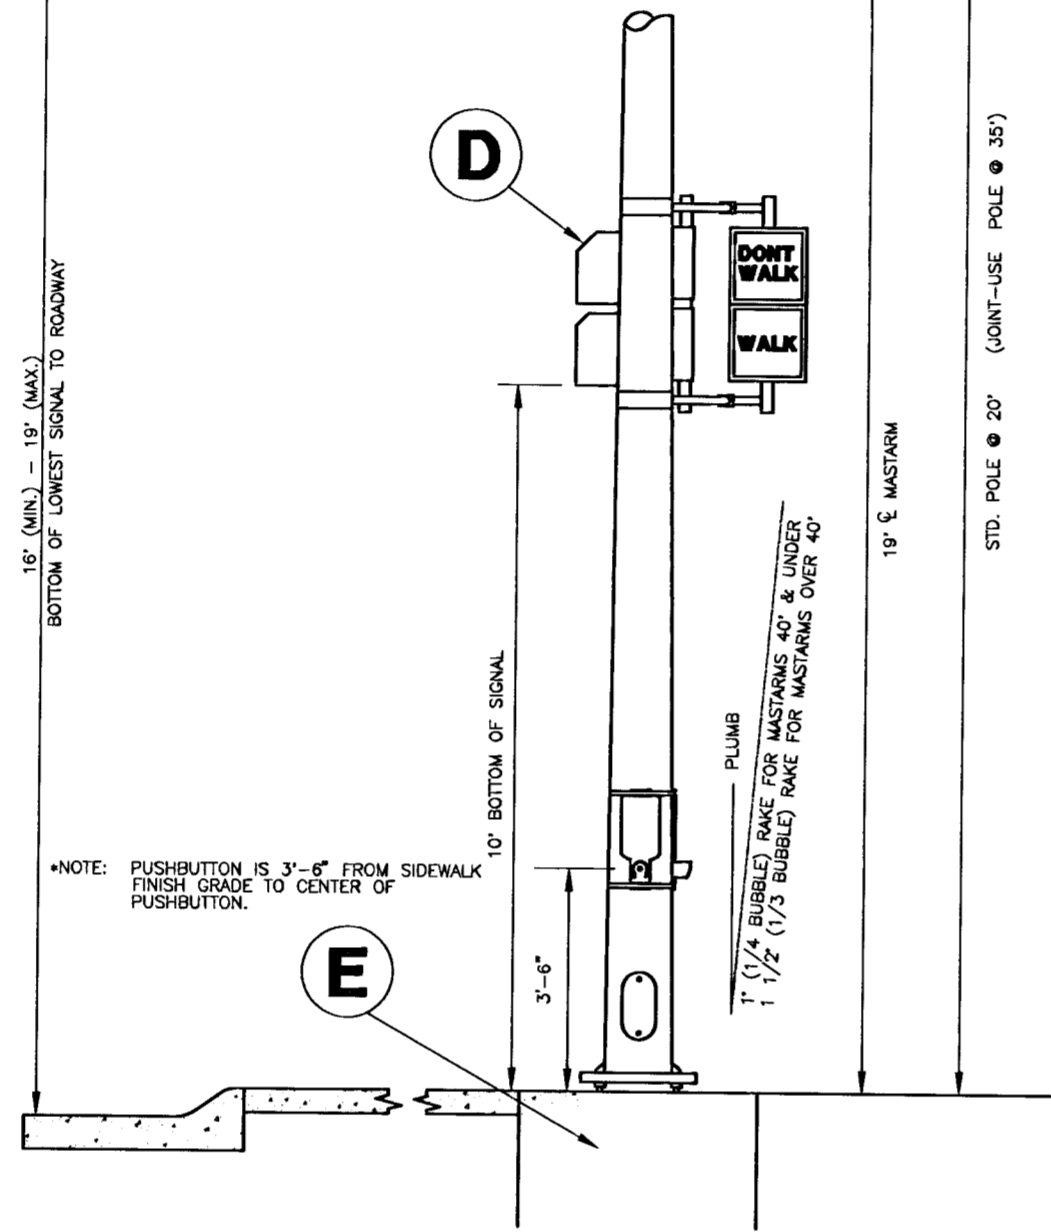
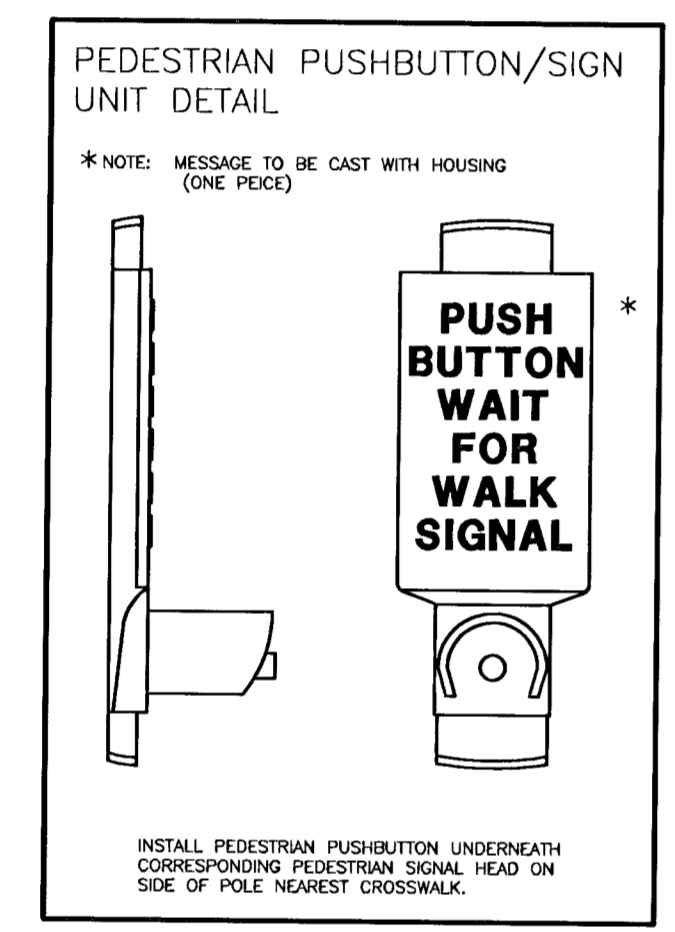
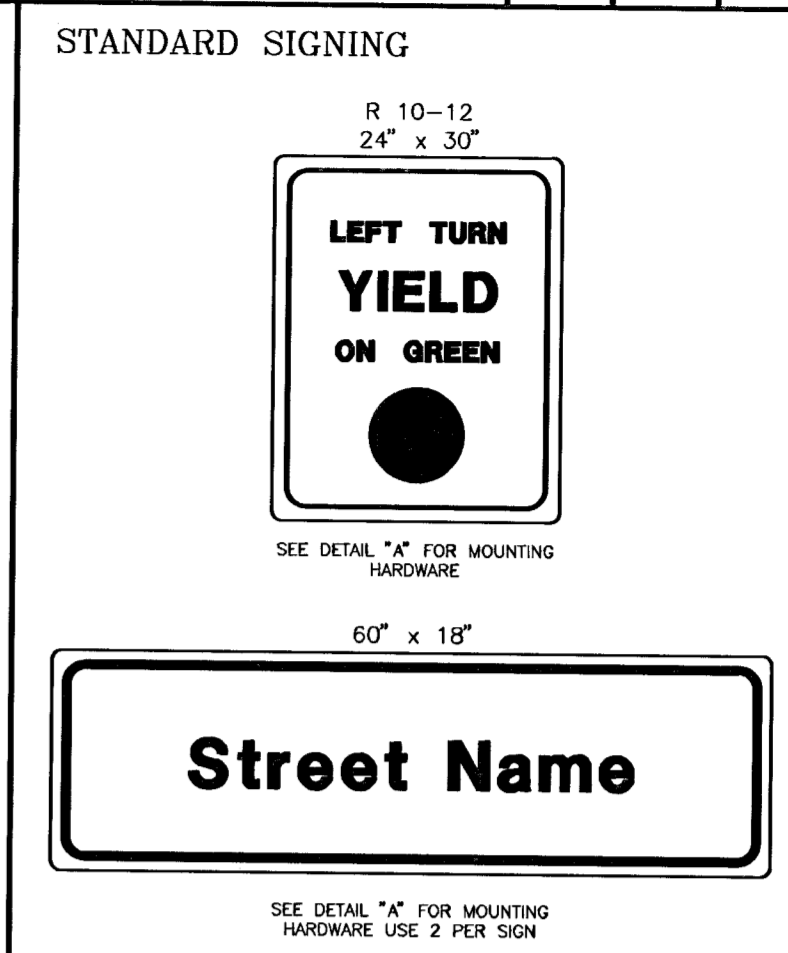
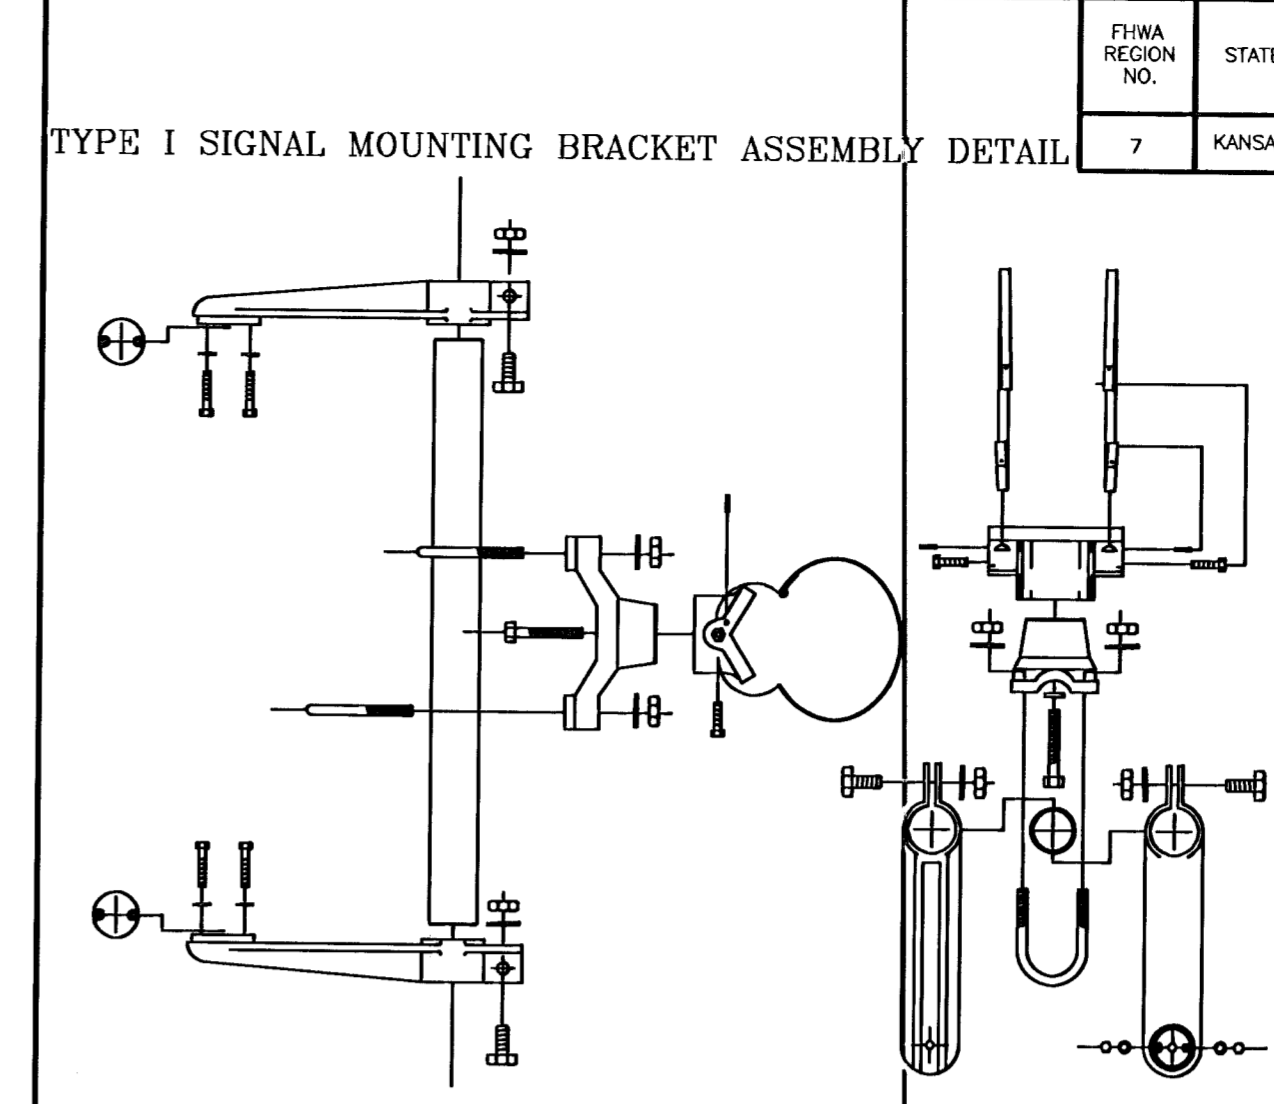
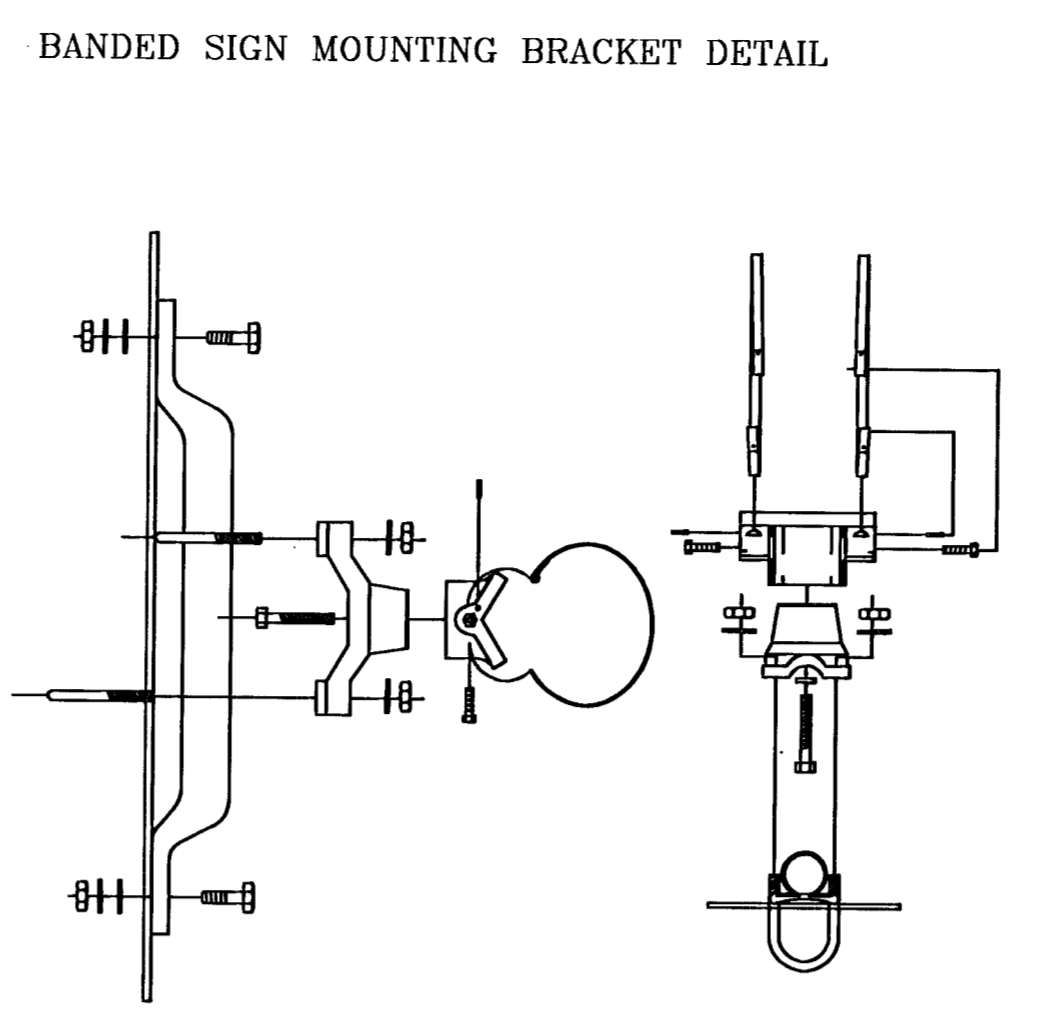


FWA REGION NO.	STATE	PROJECT NO.	YEAR	SHEET NO.	TOTAL SHEETS
7	KANSAS	87N 0064-01	1997	80	130

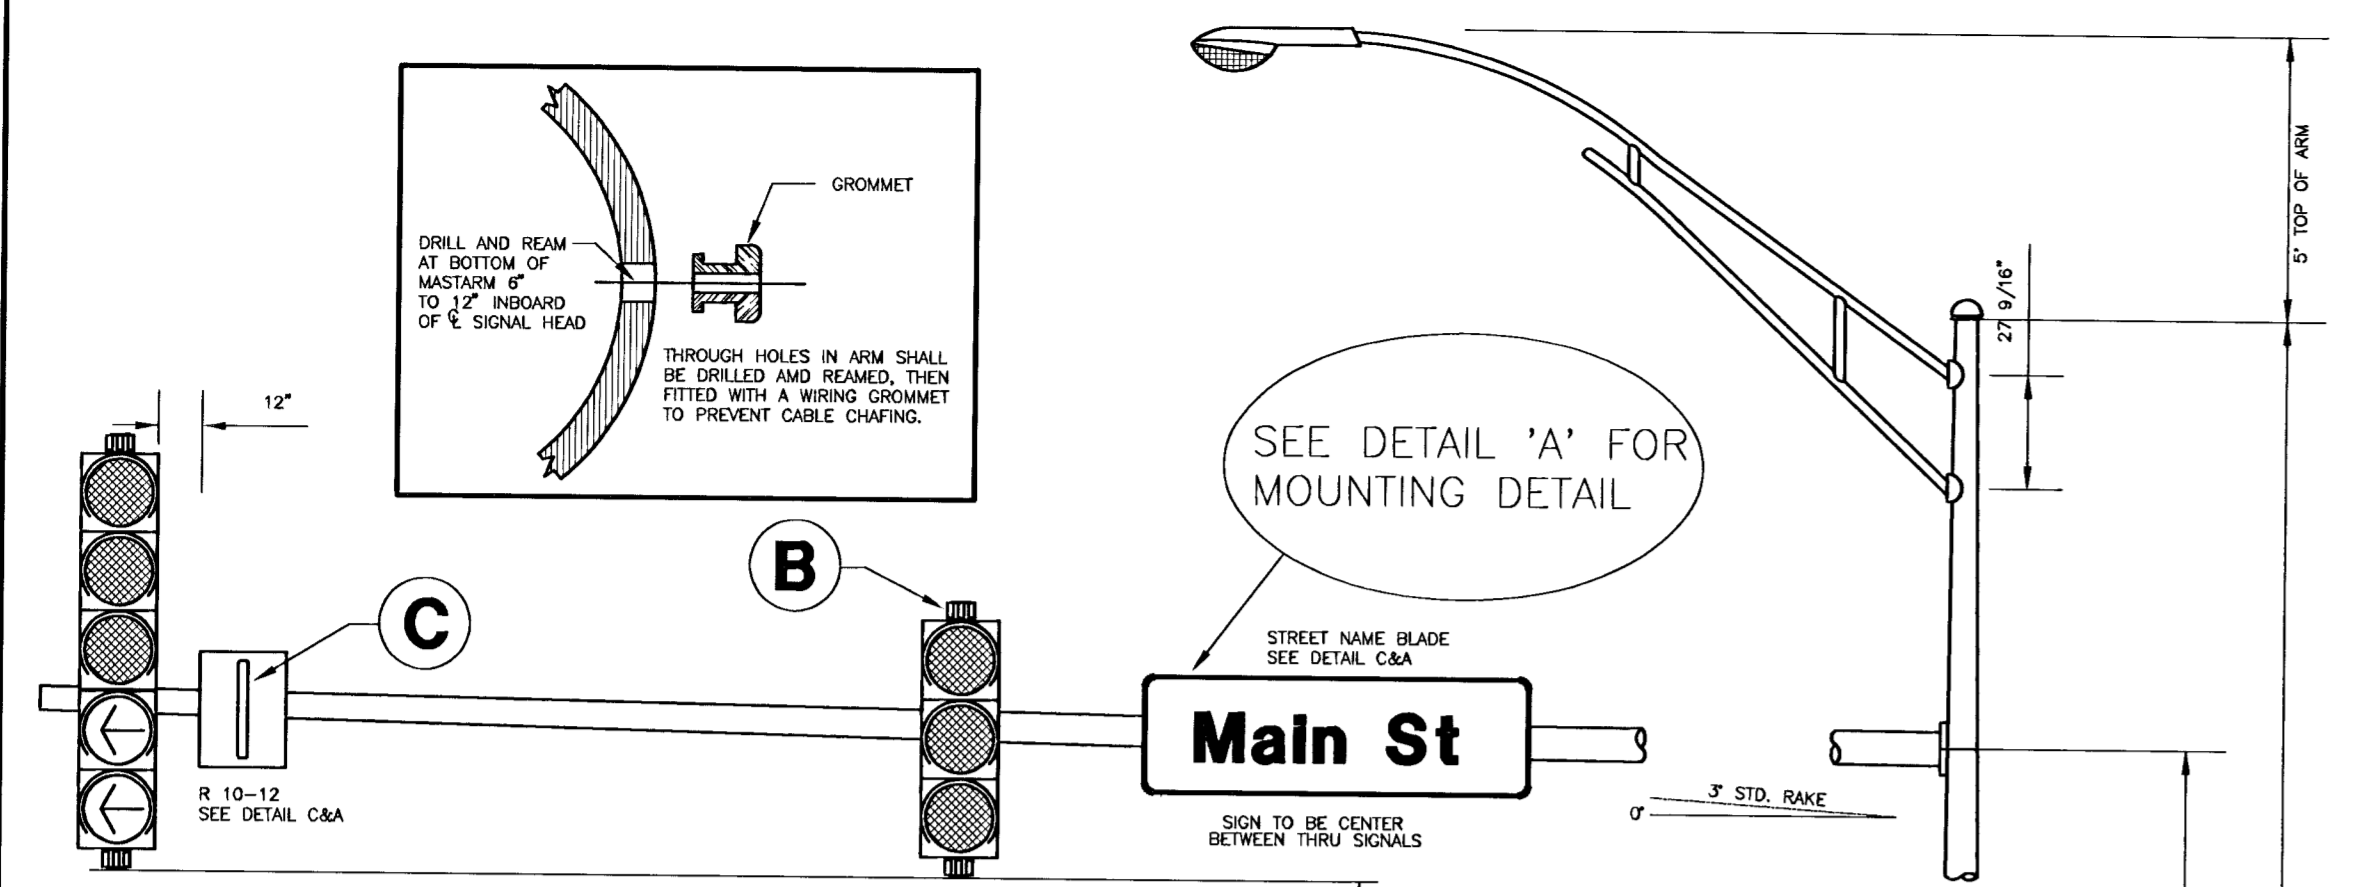

PROJECT DESCRIPTION		STEEL SIGNAL POLE ASSEMBLY DETAILS	
PROJECT NUMBER		PROJECT NUMBER	
DRAWN BY: T.M.	APPROVED BY:	REVISD BY: T.M.	DATE: FEB. 96
CITY OF WICHITA DEPARTMENT OF PUBLIC WORKS		DATE: JAN. 97	
DIVISION OF TRAFFIC ENGINEERING		SCALE	
WM. G. MCKINLEY P.E. TRAFFIC ENGINEER		NO SCALE	

H:\CIVIL\SENECA\94005\DETAILS\SSP-DTL F11 May 30 13:36:58 1997