






FHWA REG NO.	STATE	PROJECT NO.	YEAR	SHEET NO.	SHEETS
7	KANSAS	87N 0064-01	1997	93	130

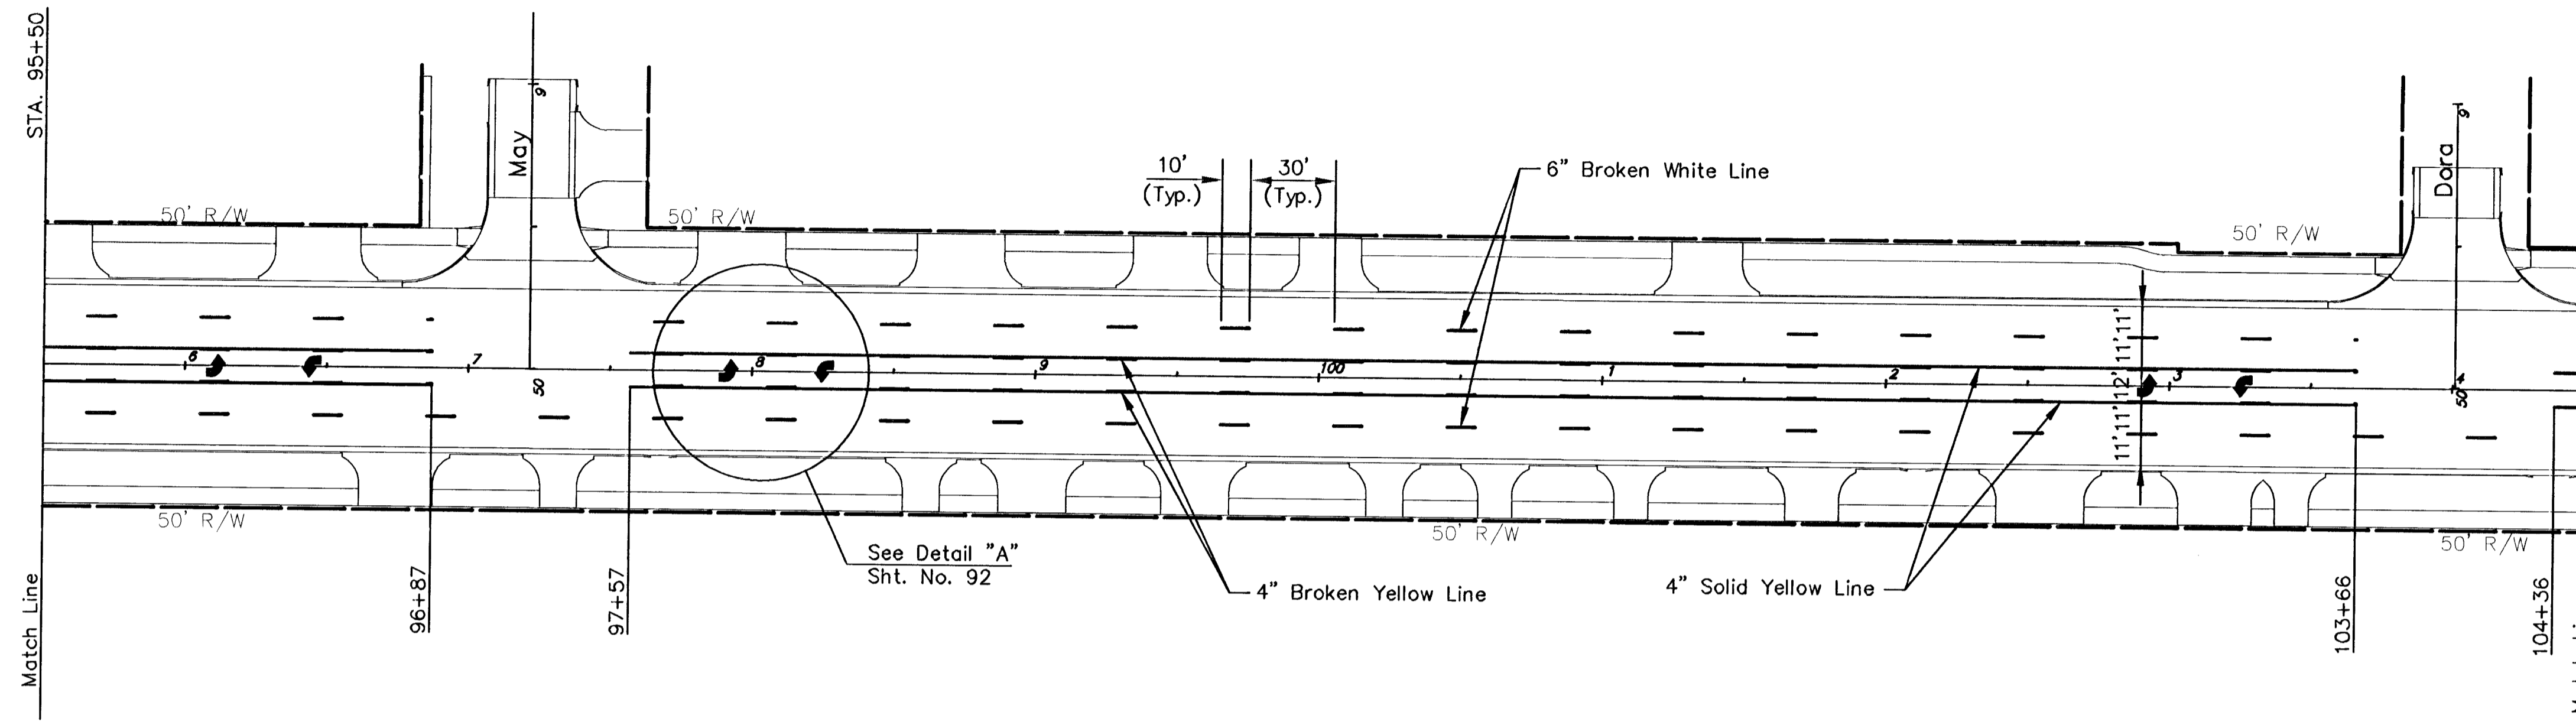

SENECA STREET - STA. 95+50 TO STA. 104+50

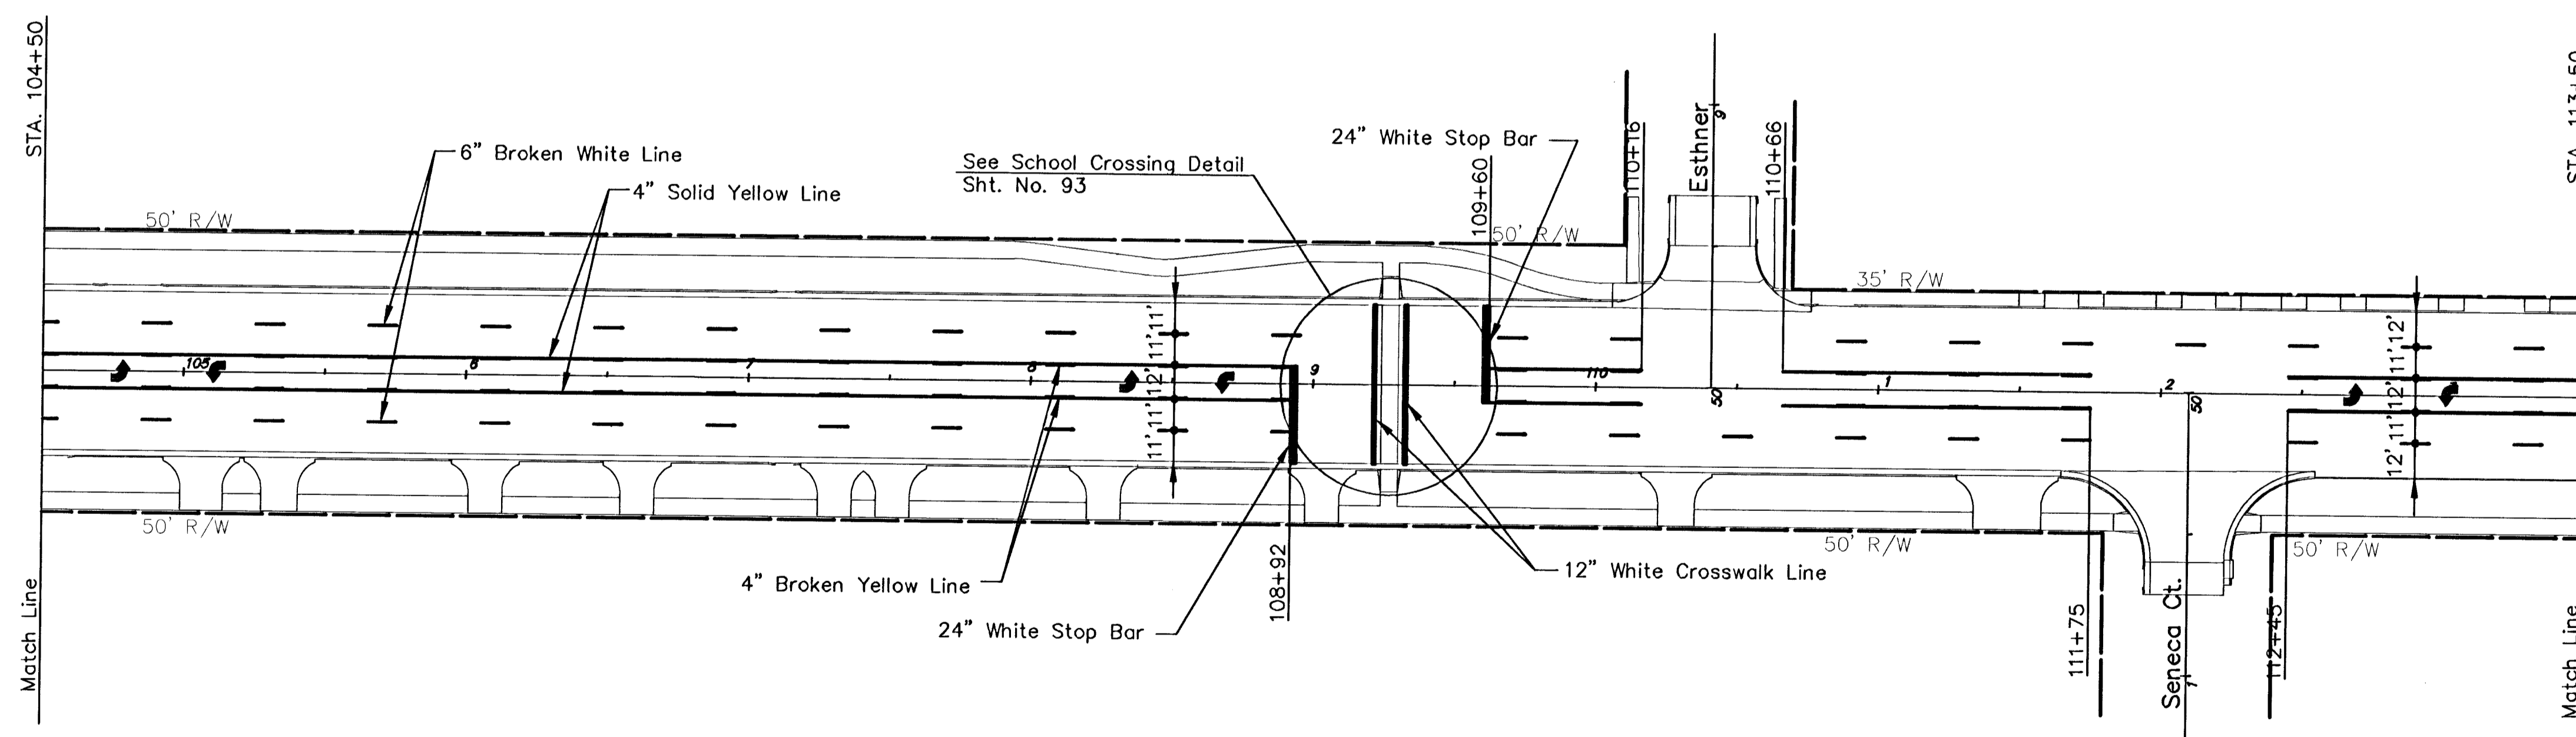

SENECA STREET - STA. 104+50 TO STA. 113+50

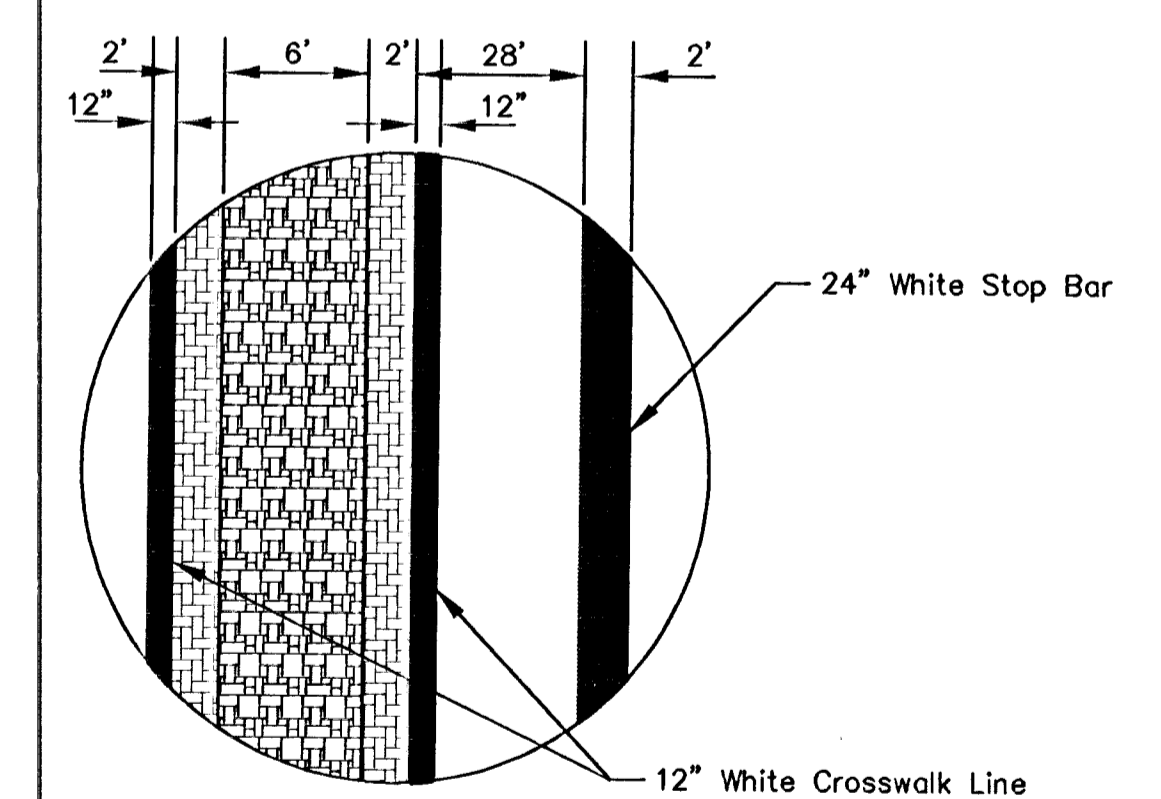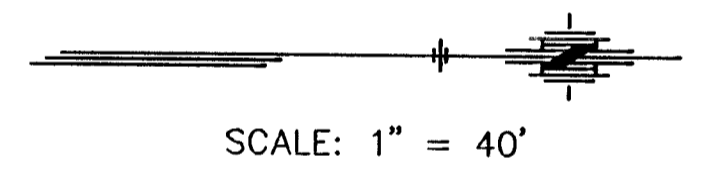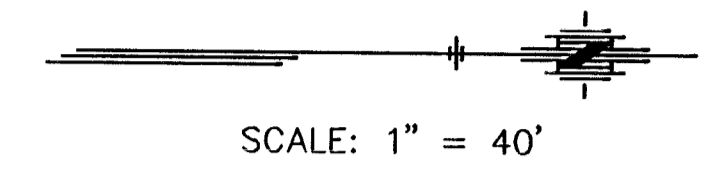

School Crossing Detail

KANSAS DEPARTMENT OF TRANSPORTATION

**SENECA STREET  
PAVEMENT MARKING**

PROJECT NO. 87N 0064-01      SEDGWICK CO.  
MID-KANSAS ENGINEERING CONSULTANTS, INC.  
WICHITA, KANSAS

DESIGNED BY: GJA	CHECKED BY: GJA
DRAWN BY: WNU	DATE: 1996      SHEET 93 of 130

H:\CIVIL\SENECA\94005\TRAF\9405STP4 Fr1 May 30 13:41:50 1997

9405STP4