

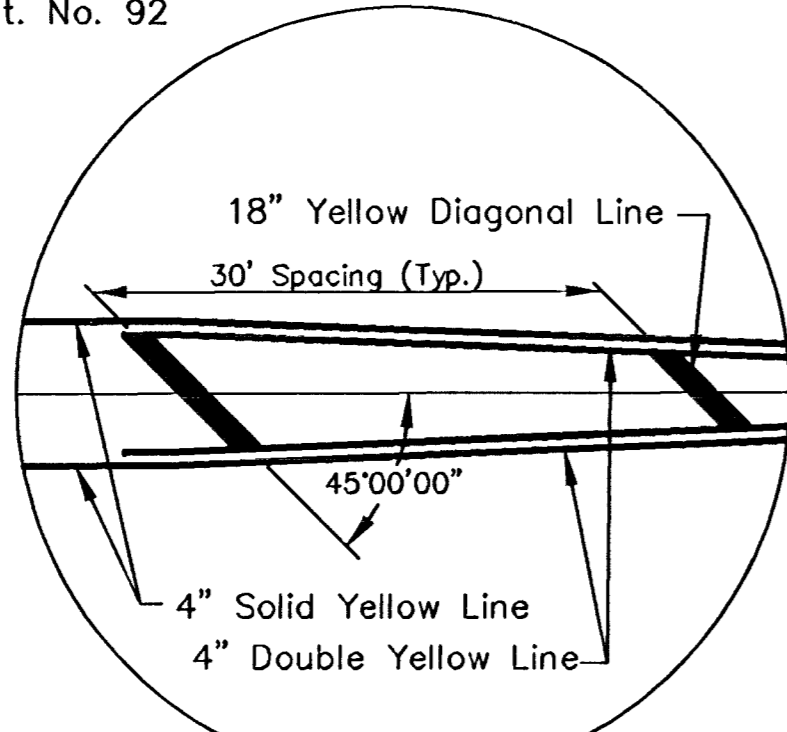


FHWA REG NO.	STATE	PROJECT NO.	YEAR	SHEET NO.	SHEETS
7	KANSAS	87N 0064-01	1997	95	130

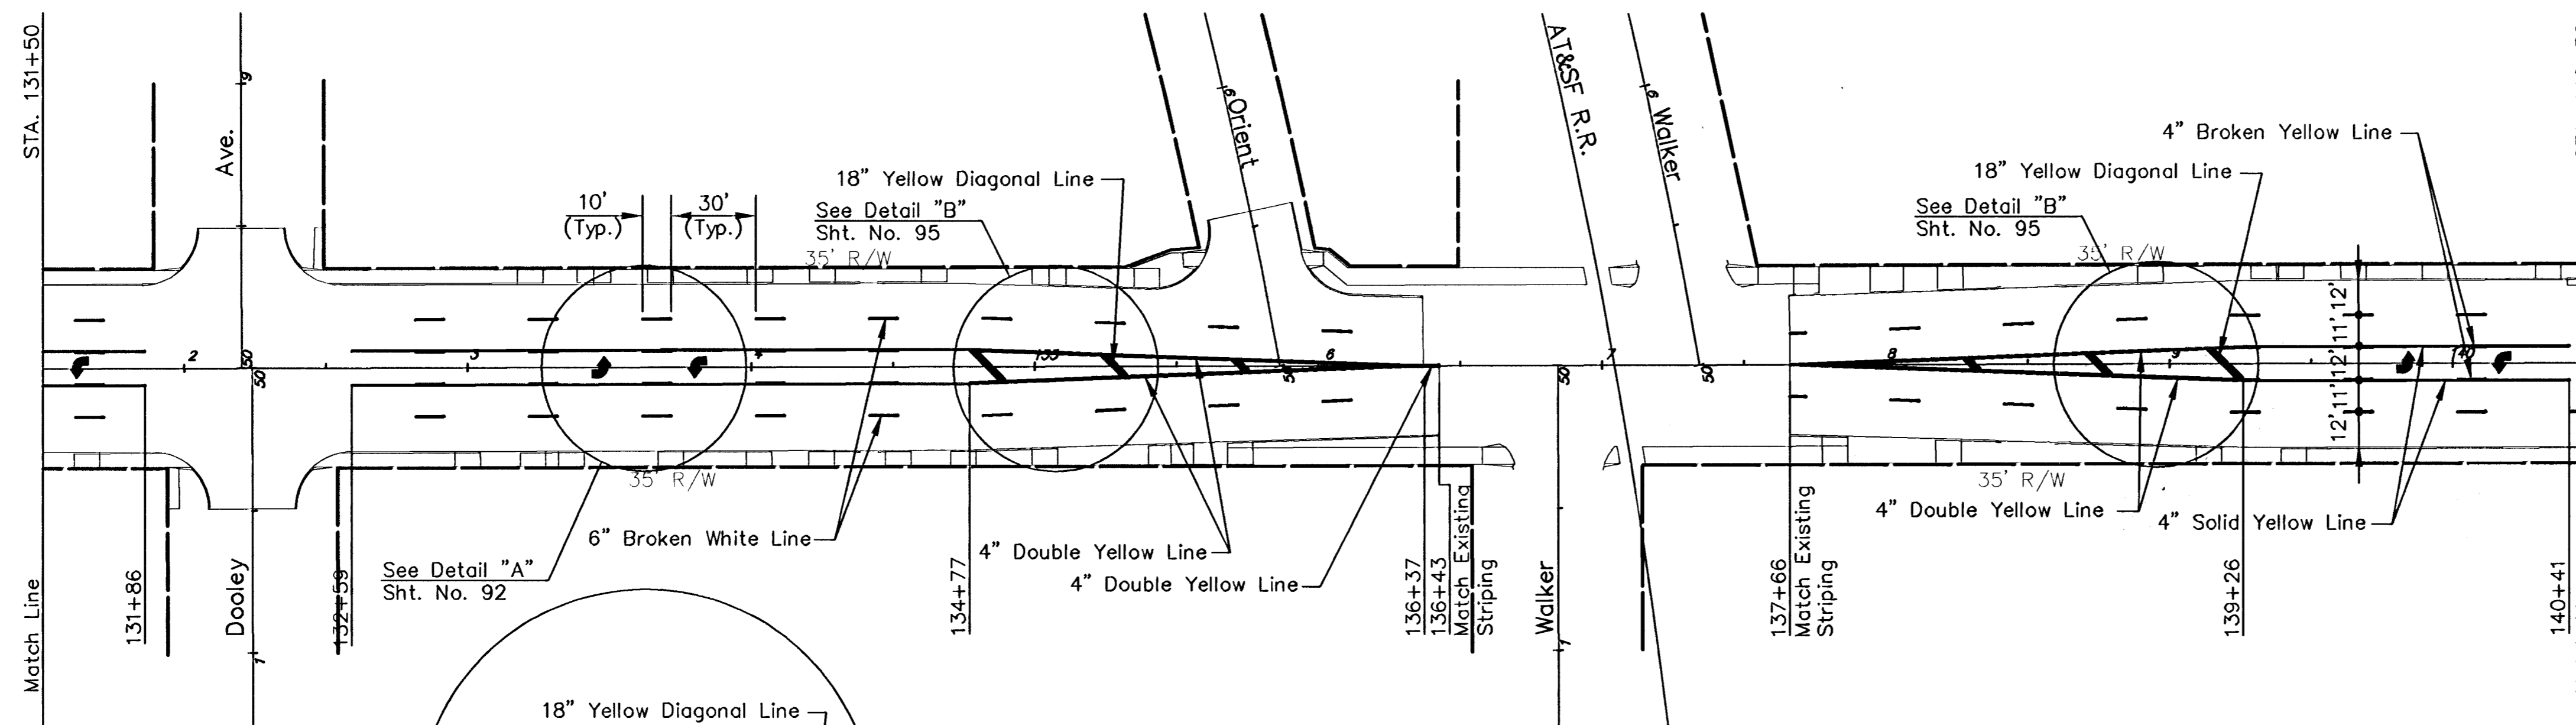


SENECA STREET - STA 131+50 TO STA 122+50

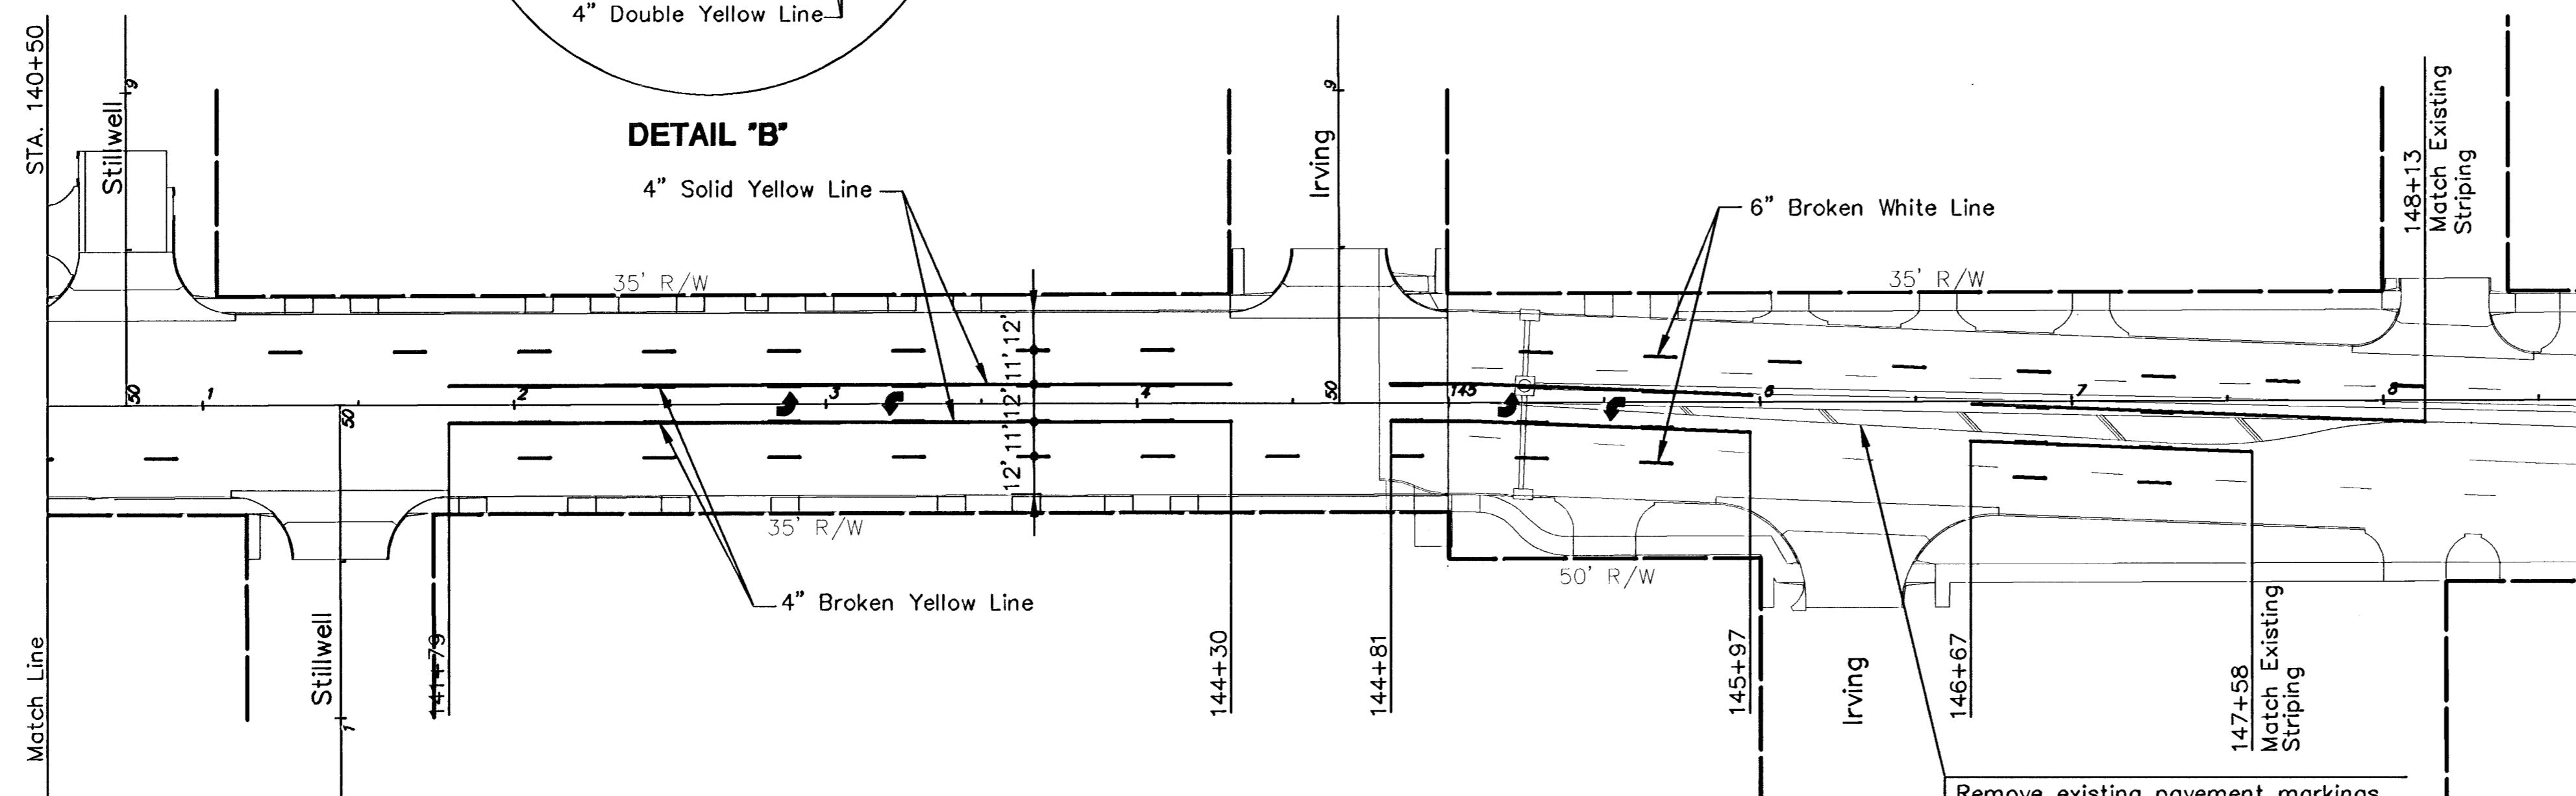


DETAIL 'B'

Remove existing pavement markings from Sta. 144+81 Lt. to Sta. 148+13 Lt. and from Sta. 144+81 Rt. to Sta. 147+58 Rt. Removal of existing marking shall be paid as "Pavement Marking Removal".

SENECA STREET - STA 122+50 TO STA 148+50

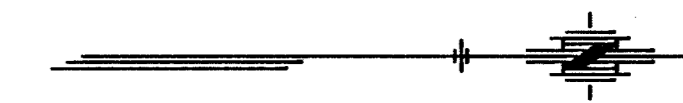

SCALE: 1" = 40'

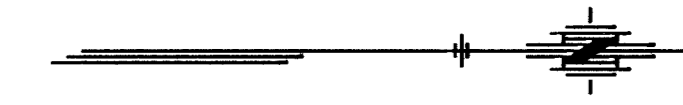

SCALE: 1" = 40'

KANSAS DEPARTMENT OF TRANSPORTATION			
SENECA STREET PAVEMENT MARKING			
PROJECT NO. 87N 0064-01		SEDGWICK CO.	
MID-KANSAS ENGINEERING CONSULTANTS, INC. WICHITA, KANSAS			
DESIGNED BY: GJA	CHECKED BY: GJA		
DRAWN BY: WNJ	DATE: 1996	SHEET 95 OF 130	

94065176

H:\CIVIL\SENECA\94065176\94065176.FG May 30 13:43:12 1997