



FHWA REGION NO.	STATE	PROJECT NO.	YEAR	SHEET NO.	TOTAL SHEETS
7	KANSAS	87N 0064-01	1997	105	130

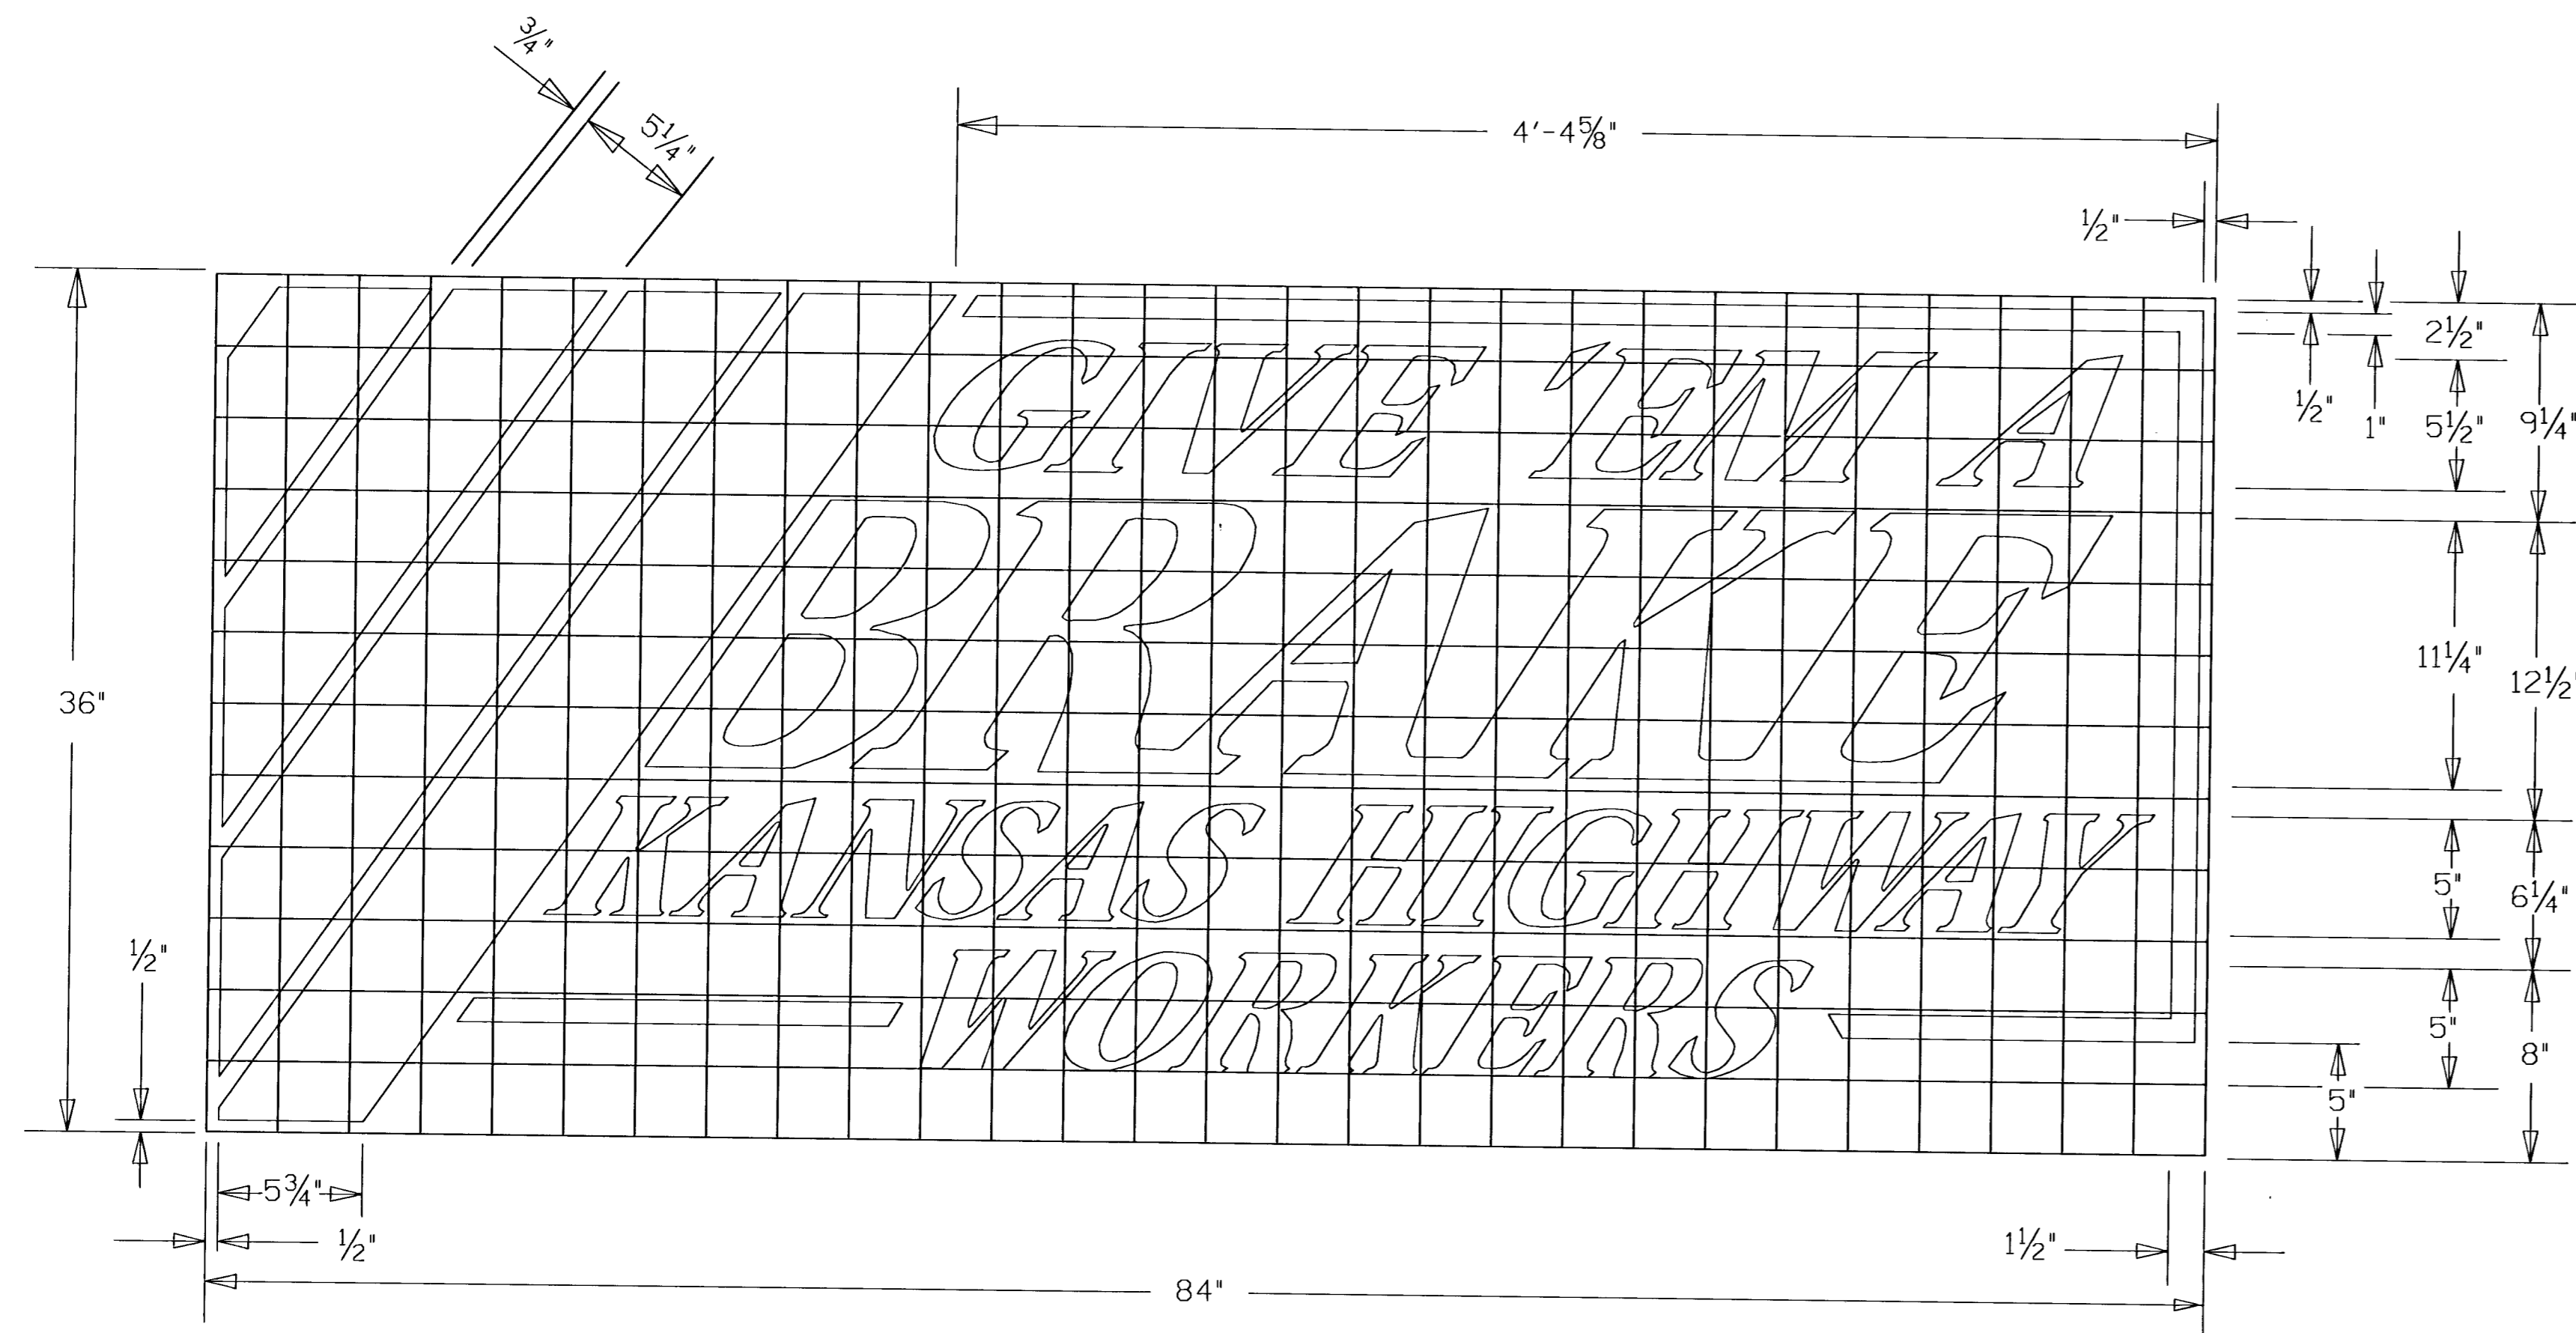

FONT : GARTH GRAPHIC
 SLANT : 35° (from vertical)
 SPACING: 100% (EXCEPT 'BRAKE')

I 104
 1 square = 3"


COLORS:
 BACKGROUND - BLACK
 GIVE 'EM A - WHITE
 BRAKE - WHITE
 KANSAS HIGHWAY - ORANGE
 WORKERS - ORANGE
 BORDER - WHITE
 STRIPES - ORANGE

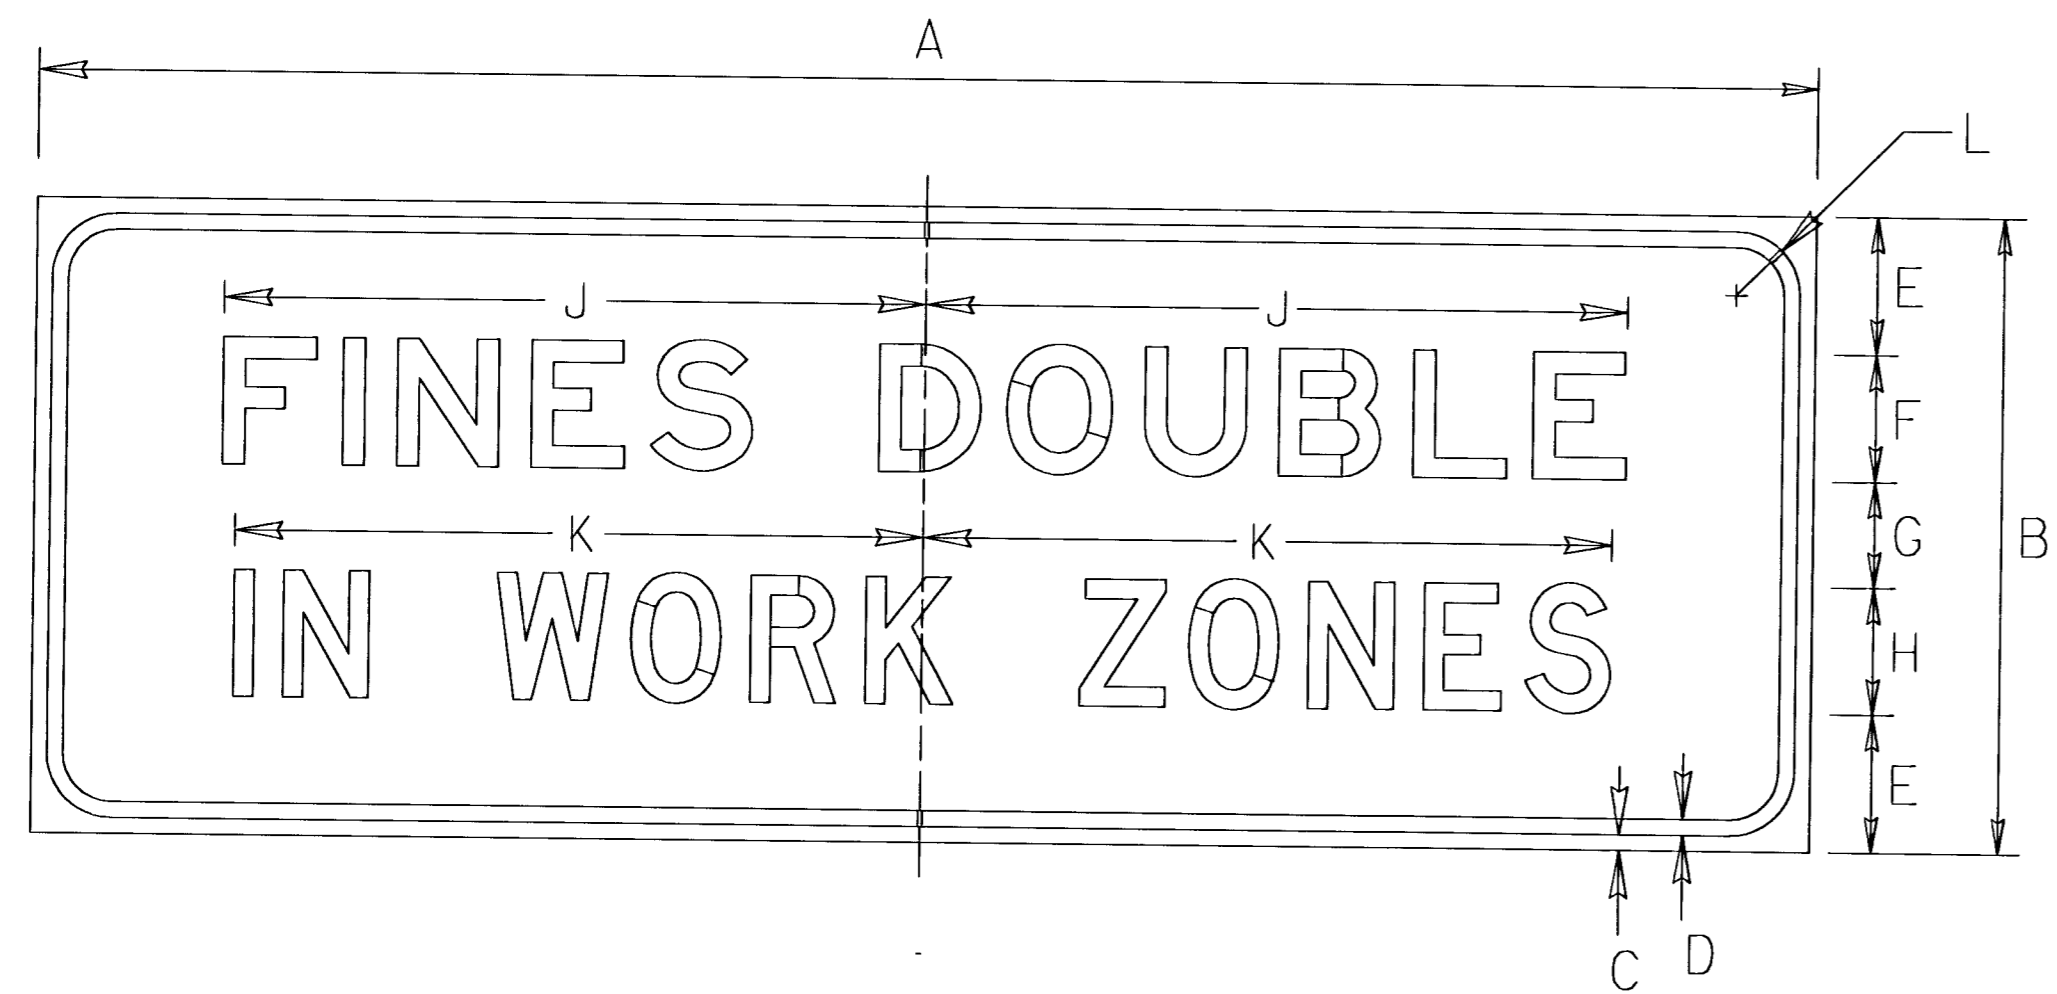

I 105

DIMENSIONS (INCHES)										
A	B	C	D	E	F	G	H	J	K	L
84	30	3/4	3/4	6 1/2	6E	5	6D	33 1/8	32 1/2	3

COLORS:
 LEGEND - BLACK (NON-REFLECTIVE)
 BACKGROUND - WHITE (RETROREFLECTIVE)

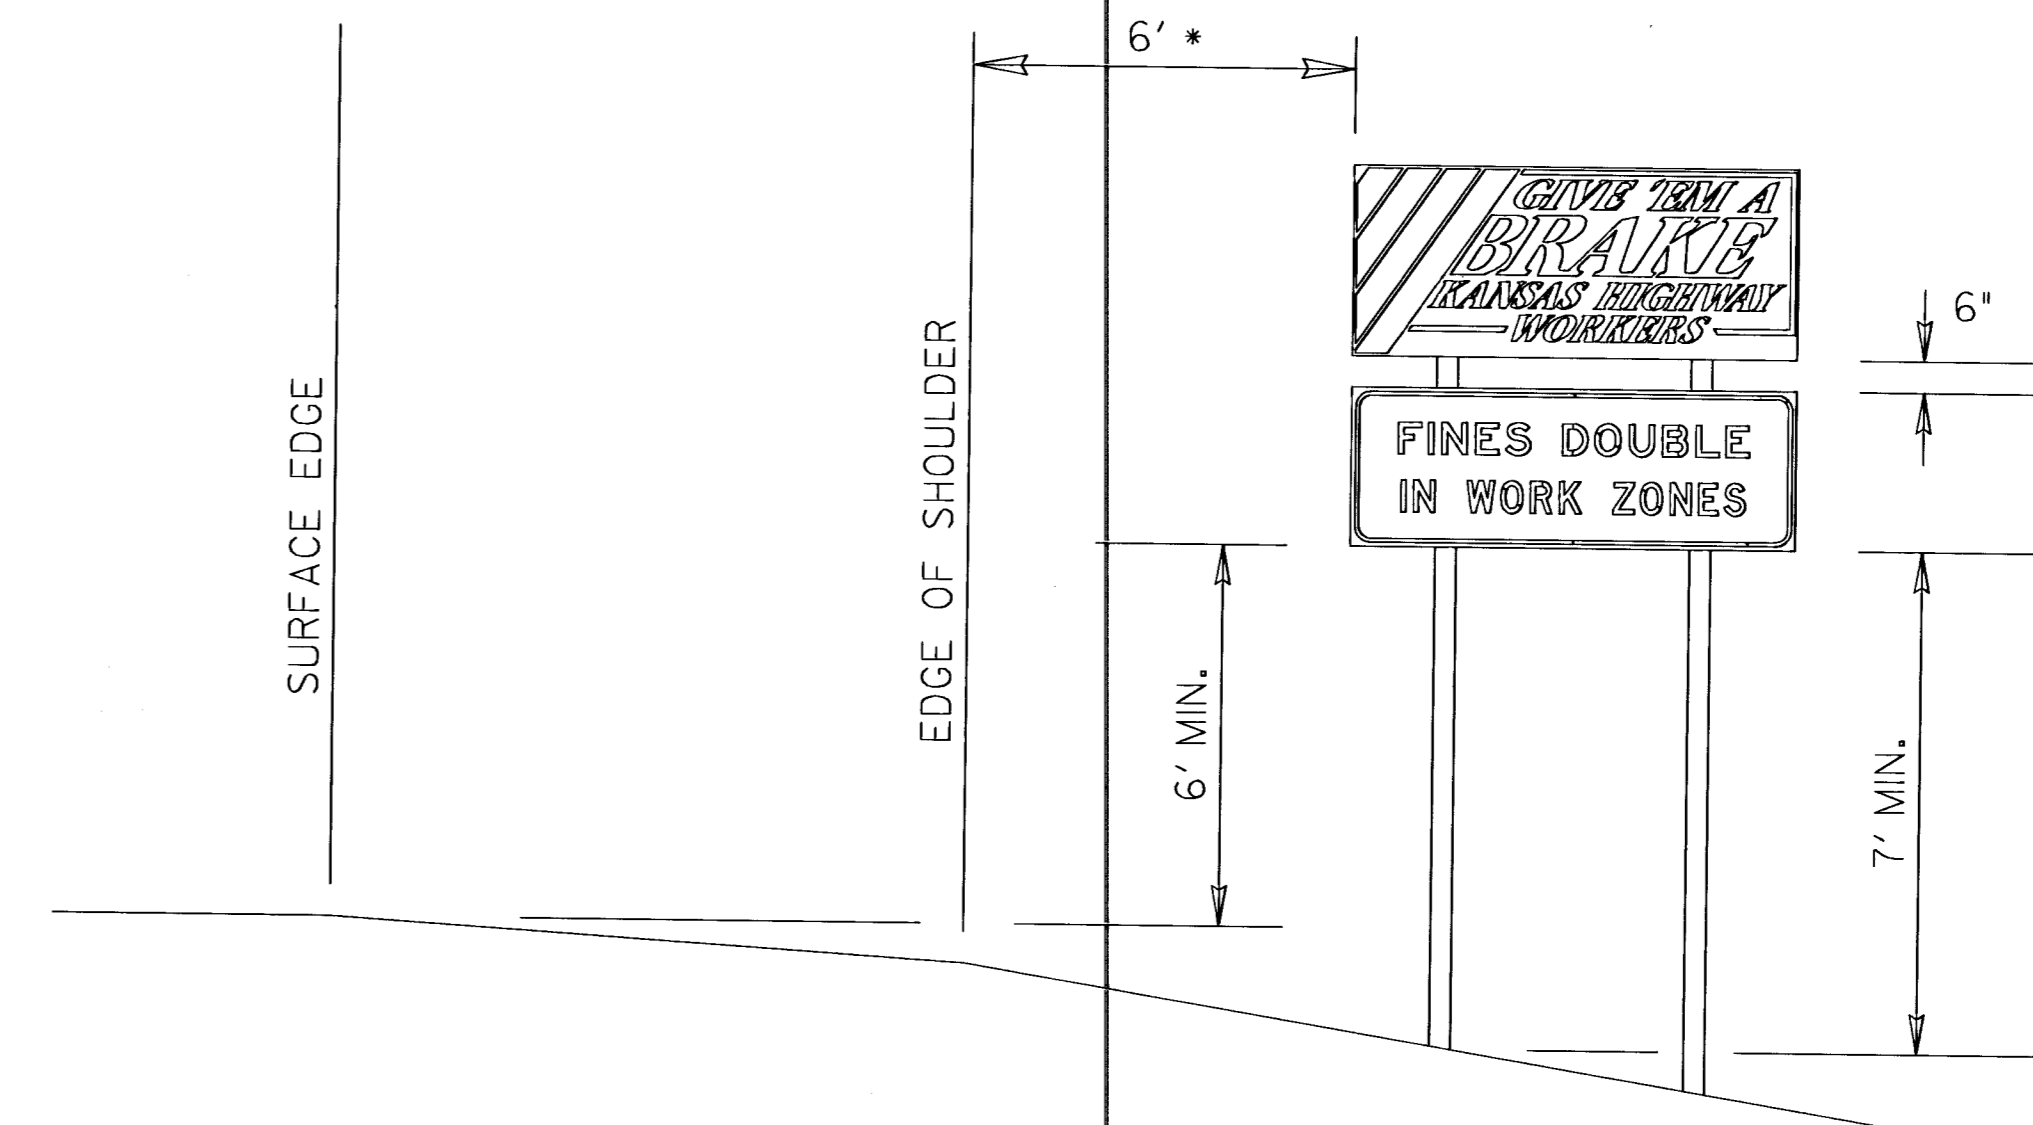

* If there is no shoulder, the sign shall be placed 6' - 12' from the surface edge. If the sign is located in a business, commercial, or residential area where parking and/or pedestrian movement is likely to occur, the minimum lateral clearance from the surface edge may be 2'.

HEIGHT AND LATERAL PLACEMENT

GENERAL NOTES

The sign blank material shall be aluminum, wood, or fiberglass reinforced plastic

The sign faces shall be covered with high performance retroreflective sheeting.

For all projects let after July 1, 1996, the I104 sign shall be retroreflectized with fluorescent orange prismatic grade reflective sheeting.

The colors shall conform to federal specification L-S-300C.

The signs are to be erected to yield upon impact. Guy wires and tie-downs will not be allowed.

Typically, there are to be two sets of informational signs erected per project: one for each direction of traffic.

Install signs a minimum of 250' in advance of the Road Work (Construction) Ahead sign. The Engineer may designate a more appropriate location if conditions dictate.

The informational signs are not to interfere with the traffic control signs for the project.

3				
2				
1	5/8/96	CHANGED DATE ON PRISMATIC NOTE	TCP	NAB
NO.	DATE	REVISIONS	BY	APP'D

KANSAS DEPARTMENT OF TRANSPORTATION
 DETAILS FOR
 I104 ('GIVE 'EM A BRAKE') SIGN
 AND I105 ('FINES DOUBLE') SIGN

TE776	4-15-94
FHWA APPROVAL 5-15-96	APP'D Nelda A. Buckley
DESIGNED DDG	DETAILED DDG
DESIGN CK.	DETAIL CK.
QUANTITIES	TRACED DDG
QUAN. CK.	TRACE CK.