
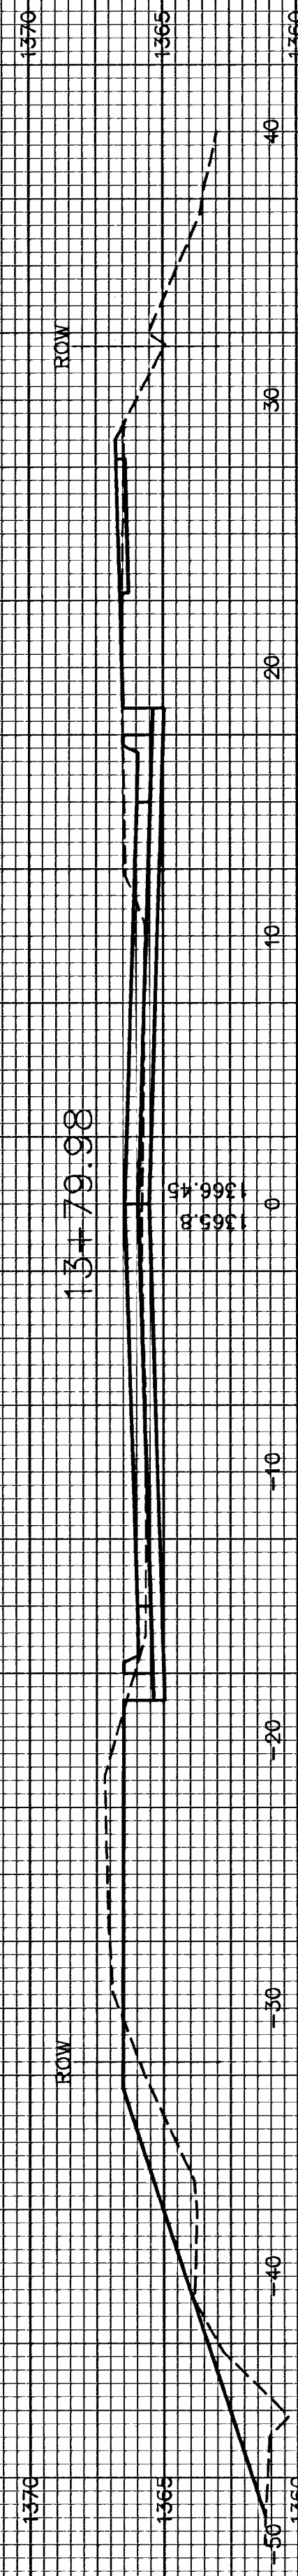
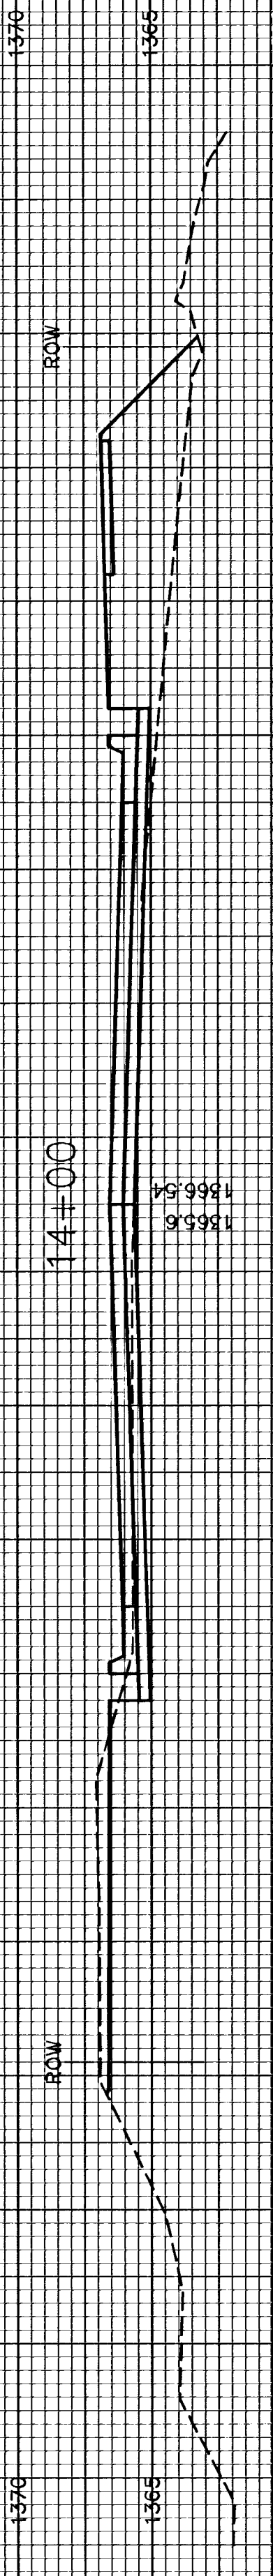
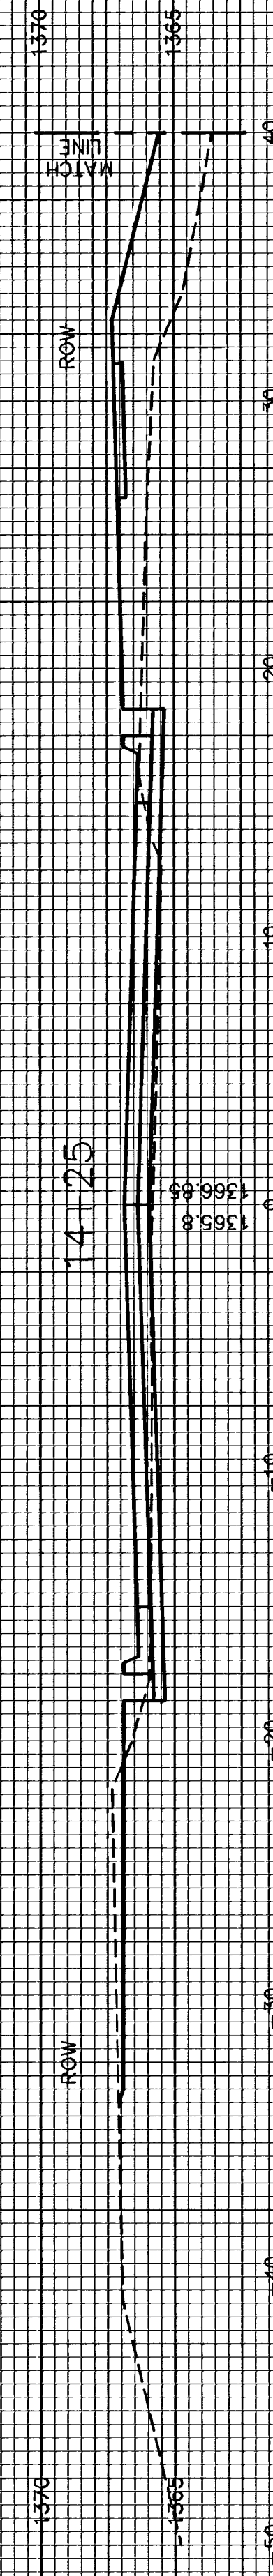
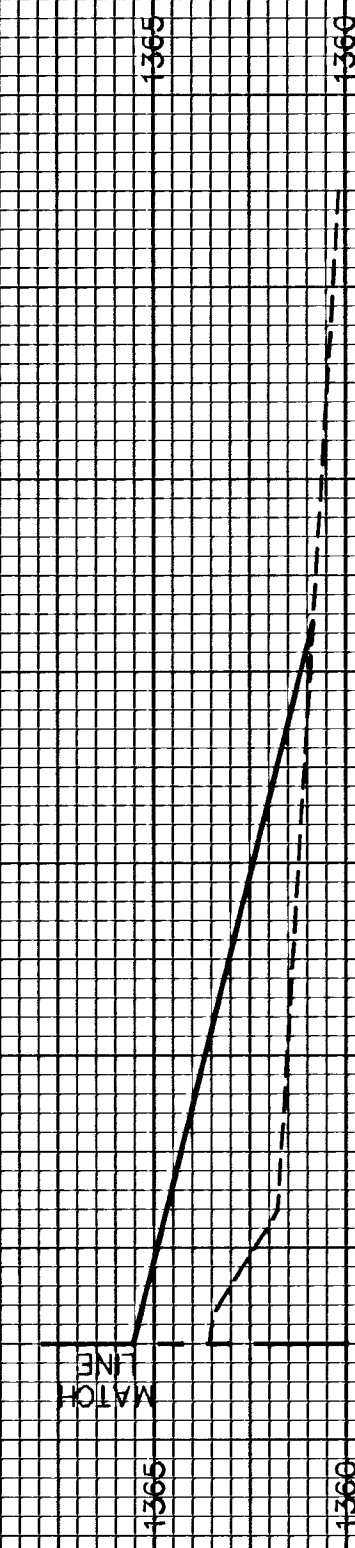


HAWTHORNE THIRD ADD. PHASE 2 PAVING CROSS SECTIONS

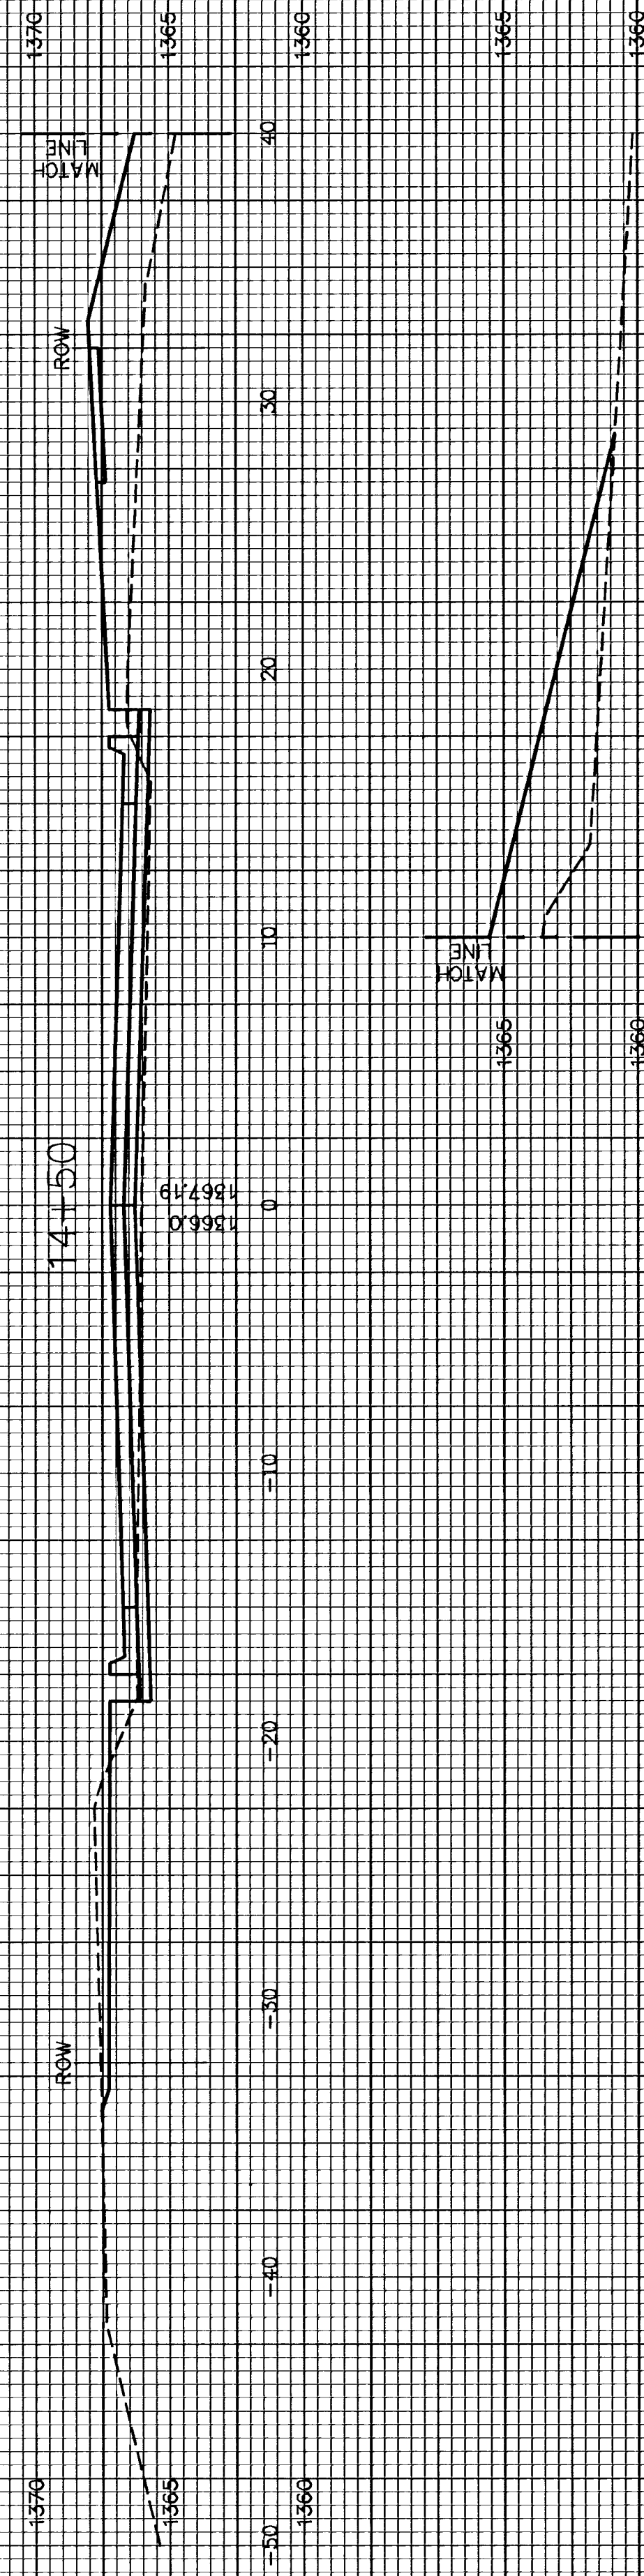

MAINS GATE