




EXC = 0.0  
 LF = 45.3  
 CF = 27.6

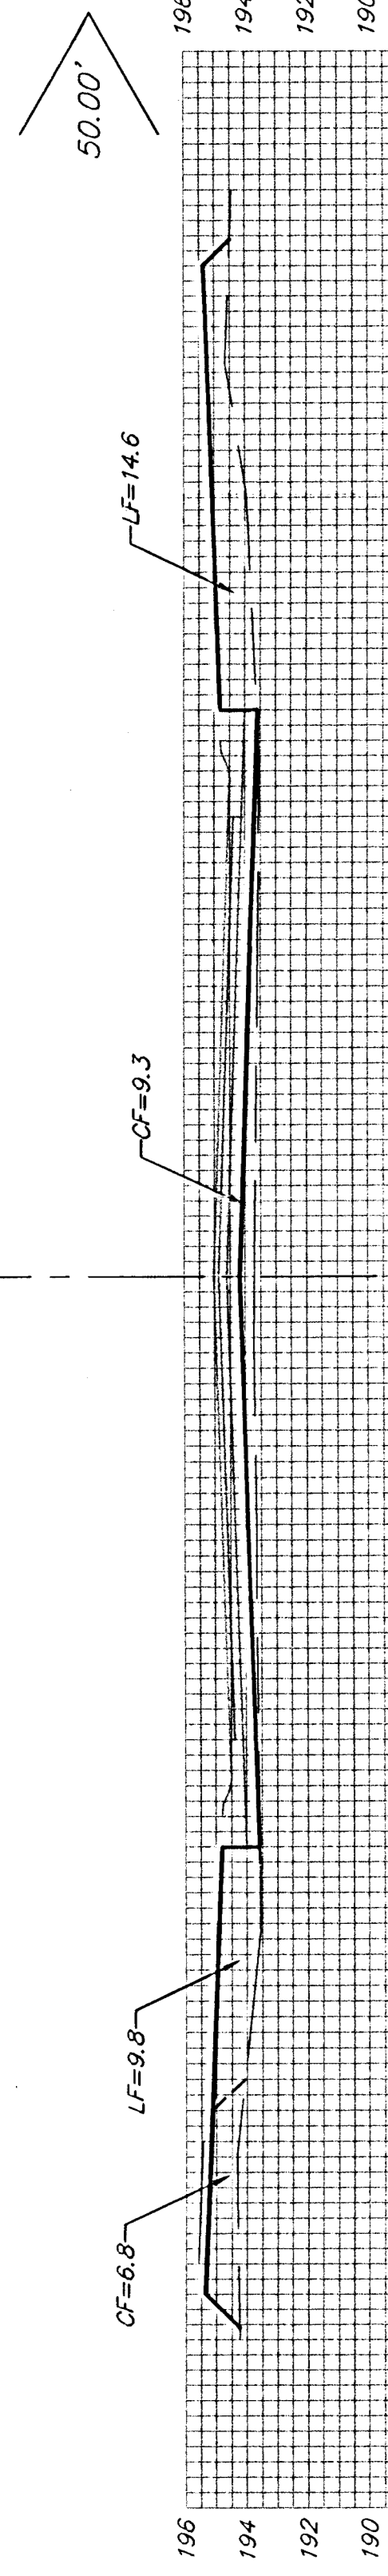


EXC = 2.3  
 LF = 36.4  
 CF = 19.8

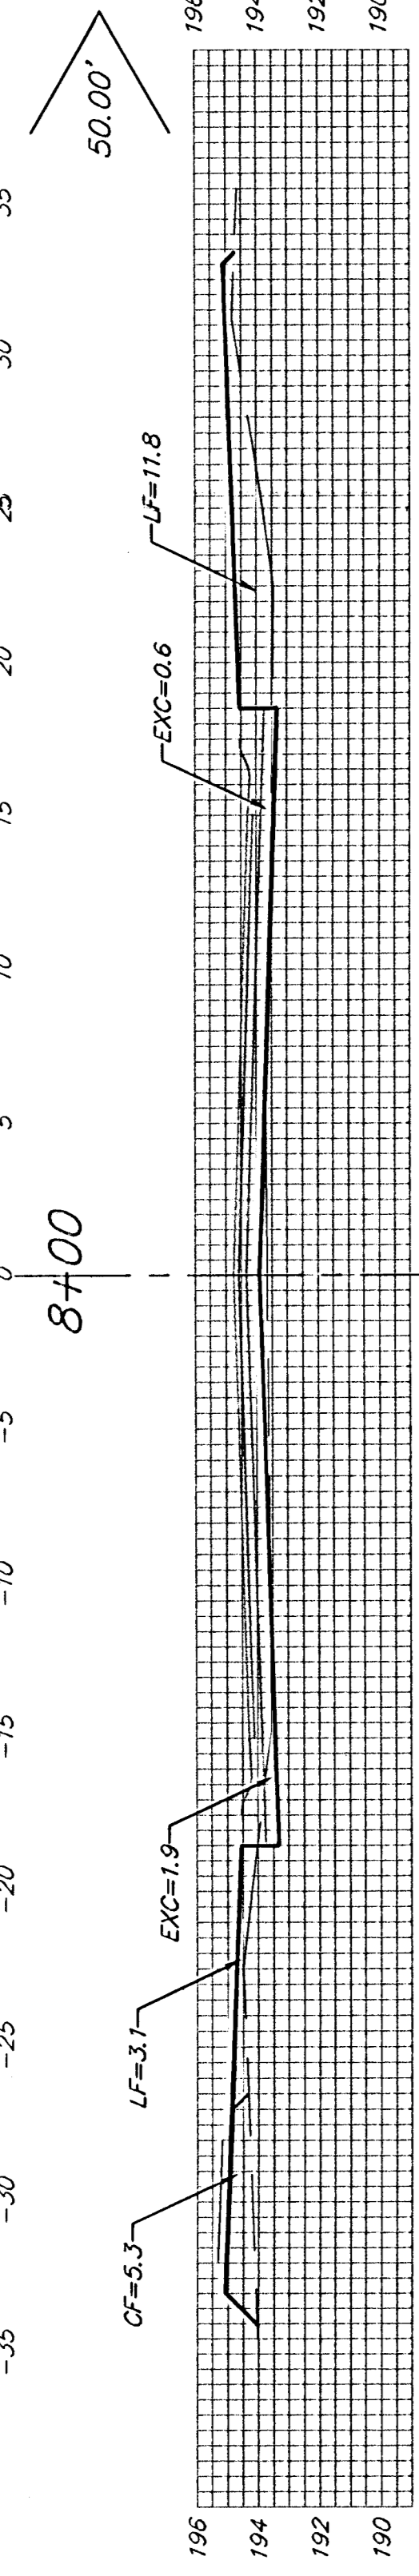


EXC = 13.5  
 LF = 23.3  
 CF = 4.9

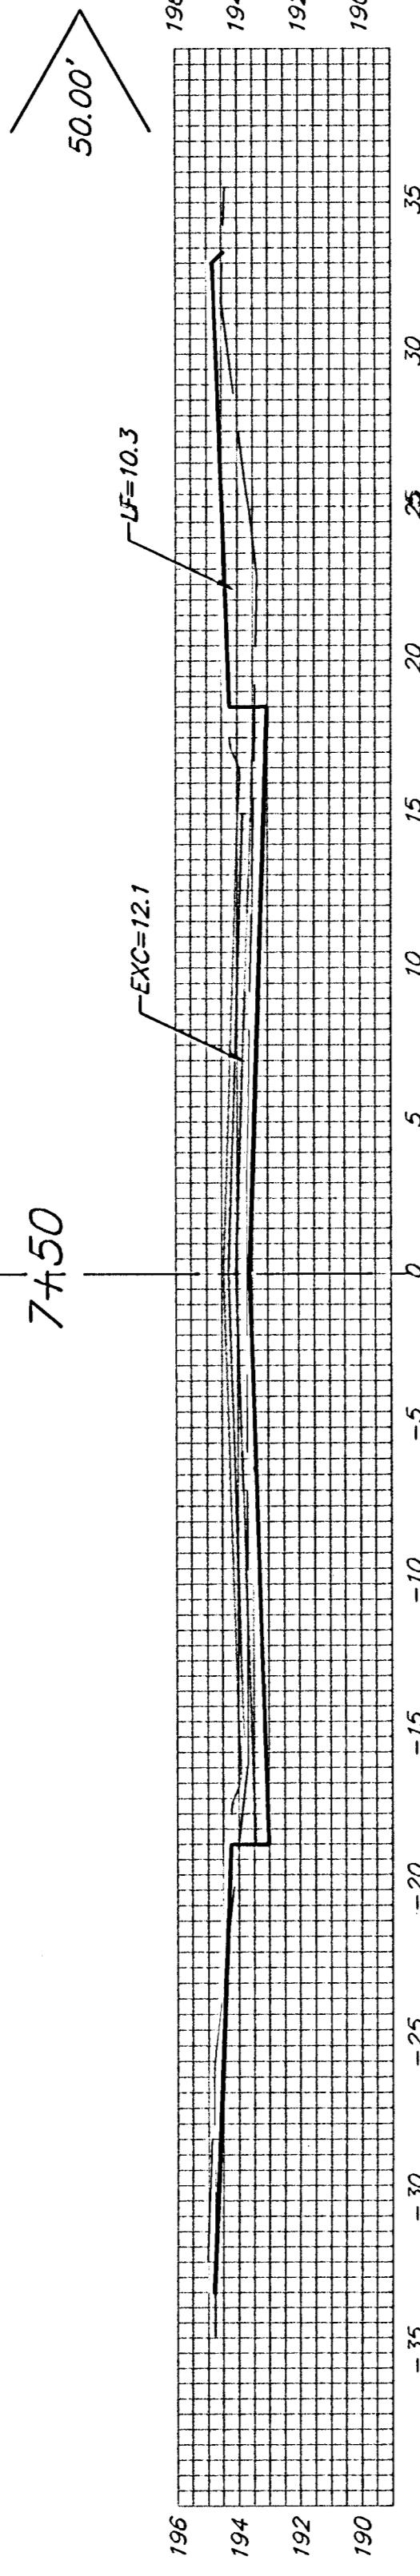


EXC = 23.4  
 LF = 18.6  
 CF = 0.0

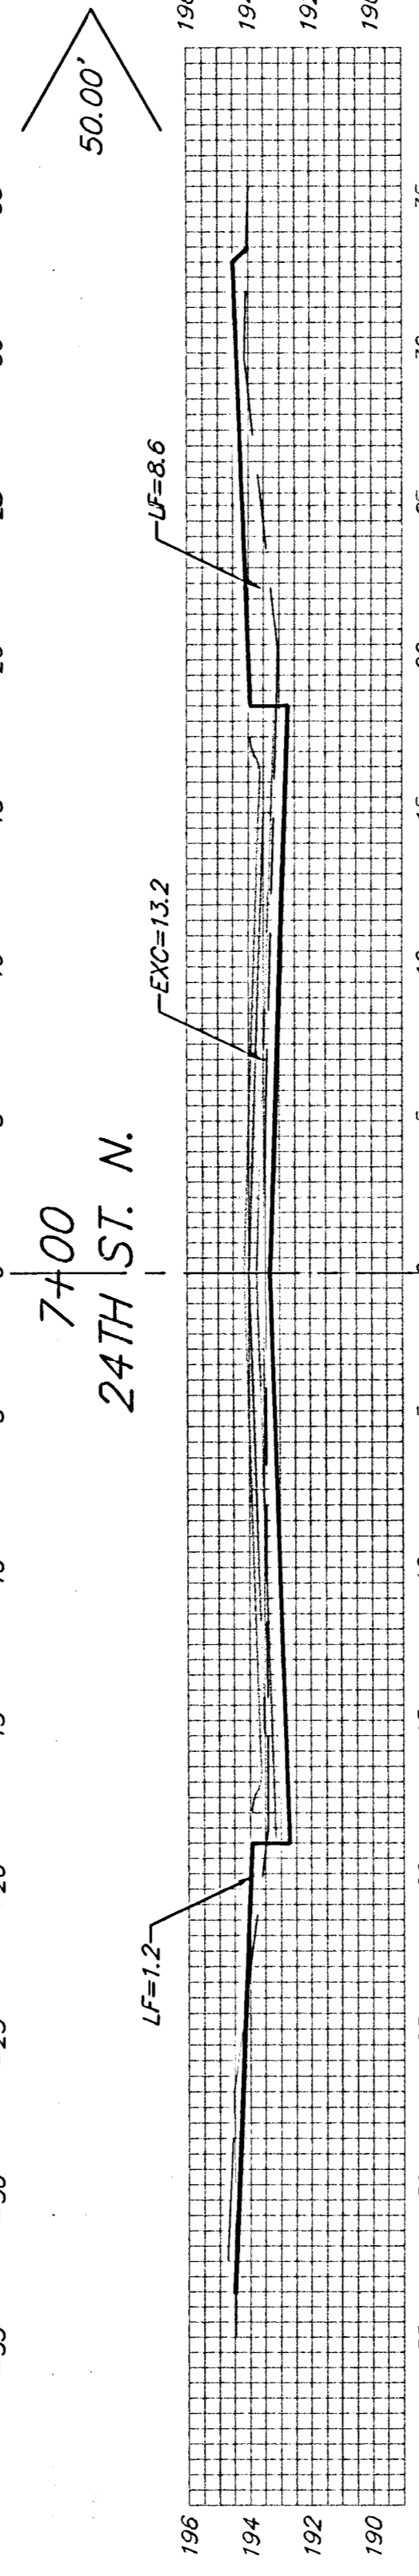


EXC = 14.4  
 LF = 22.1  
 CF = 3.5

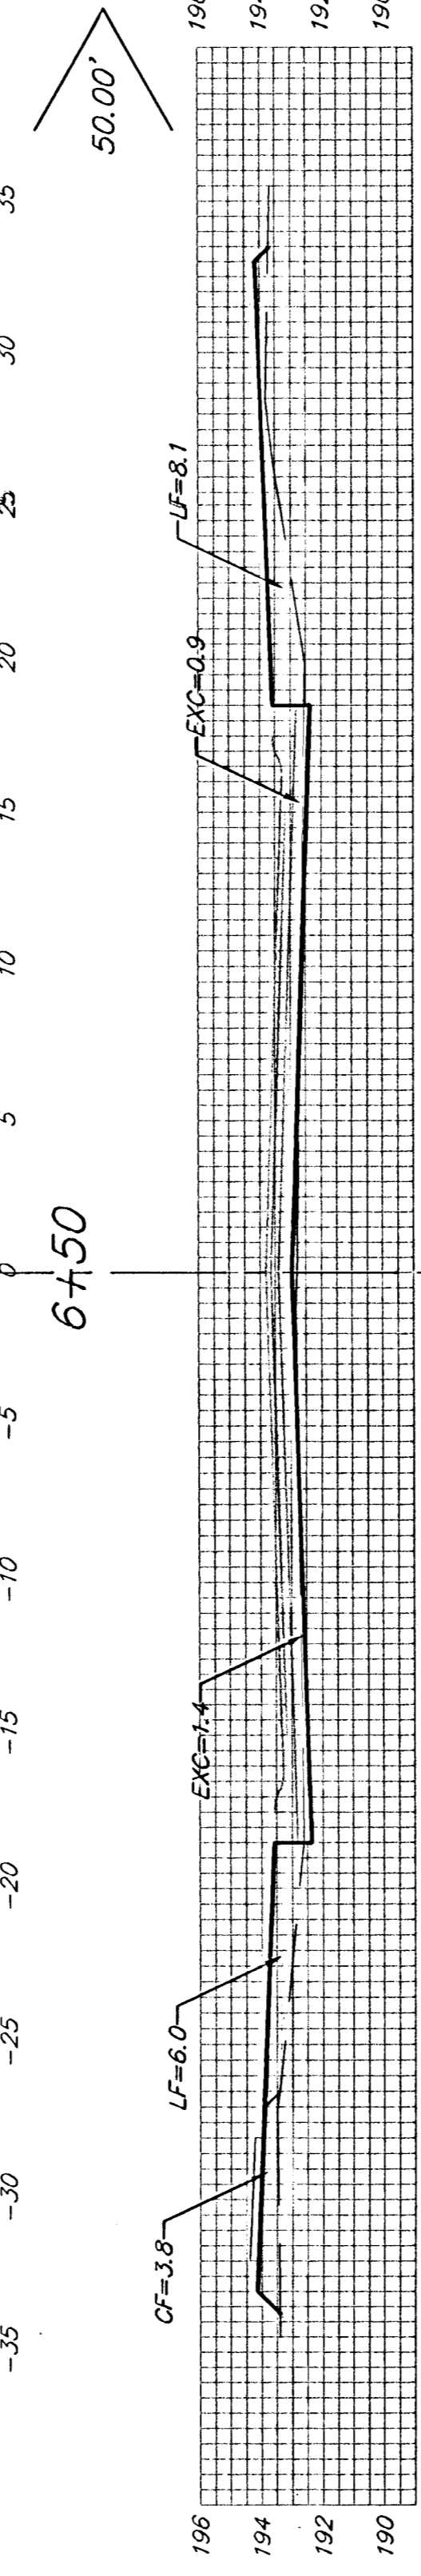


EXC = 7.2  
 LF = 22.3  
 CF = 6.5

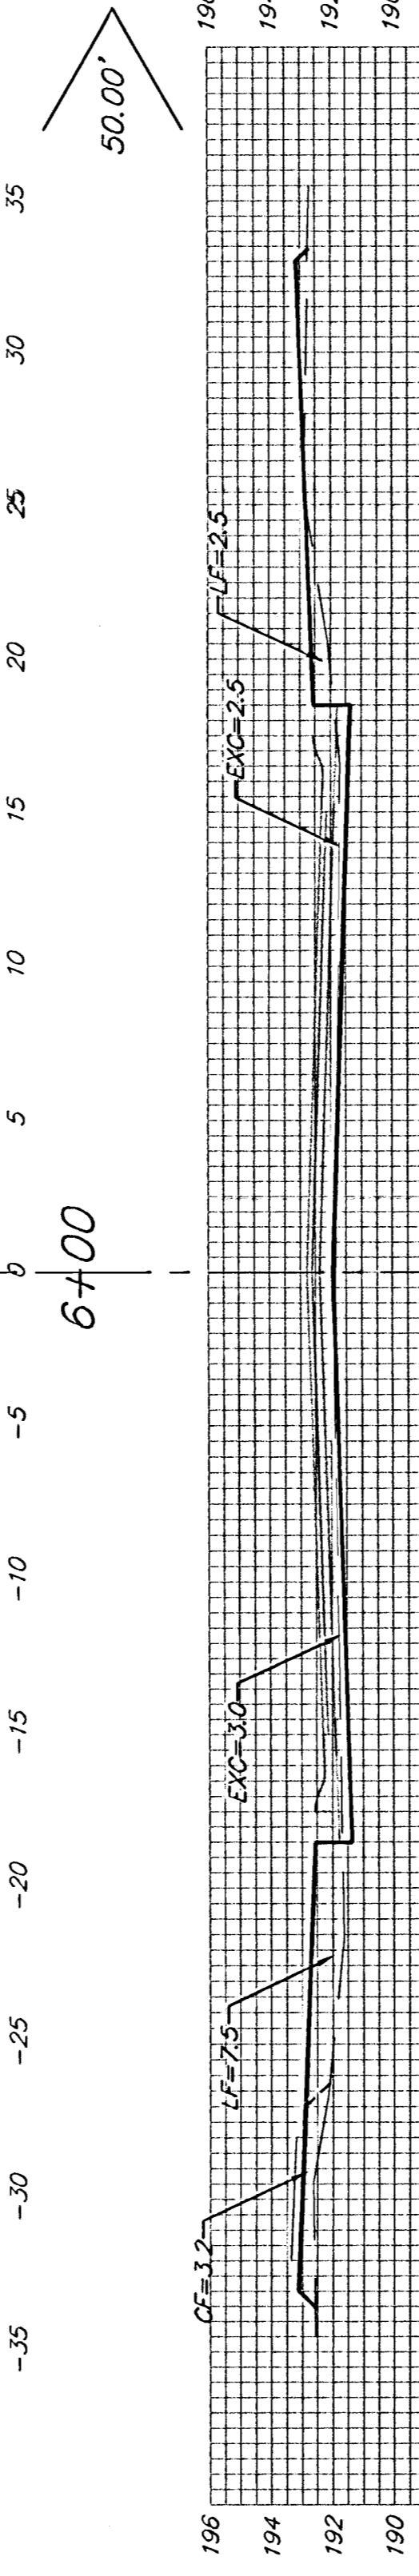


EXC = 13.7  
 LF = 18.1  
 CF = 5.5

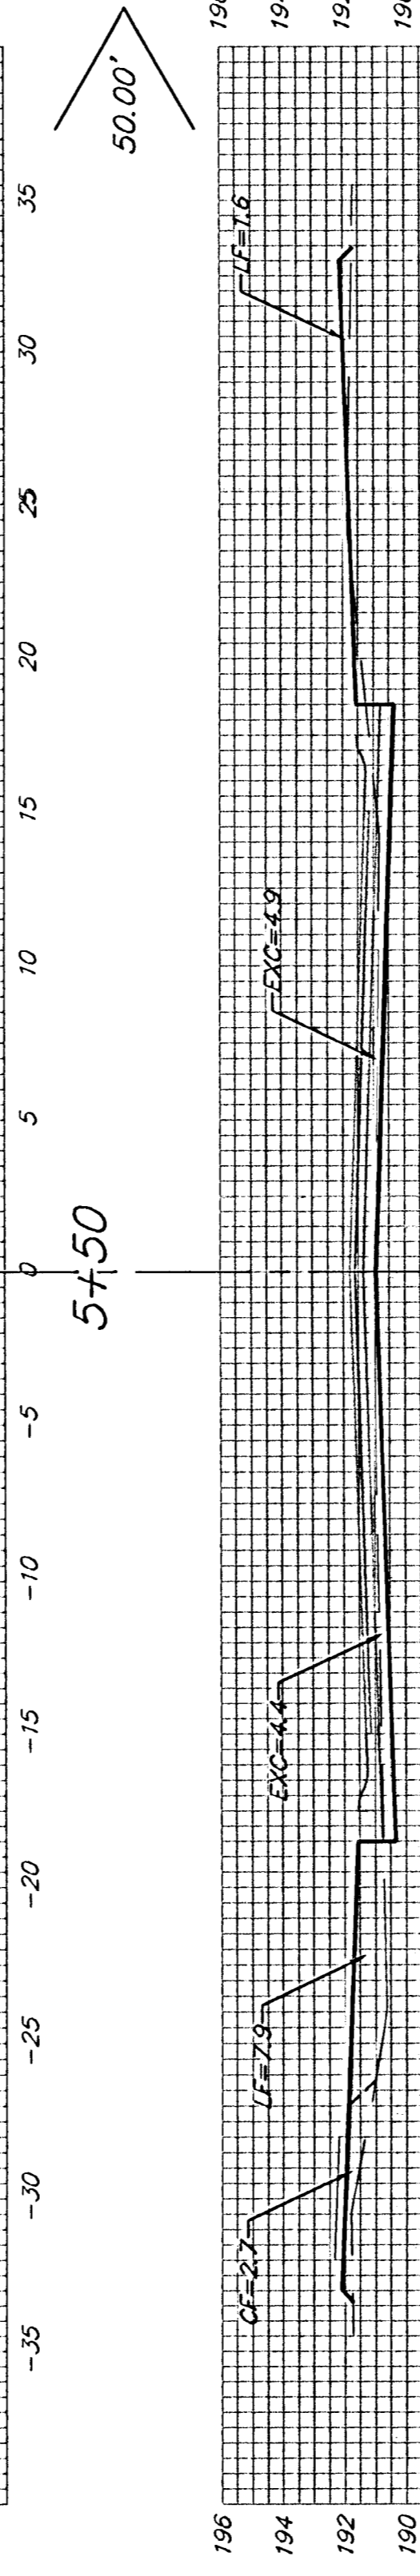


EXC = 32.3  
 LF = 12.0  
 CF = 2.5

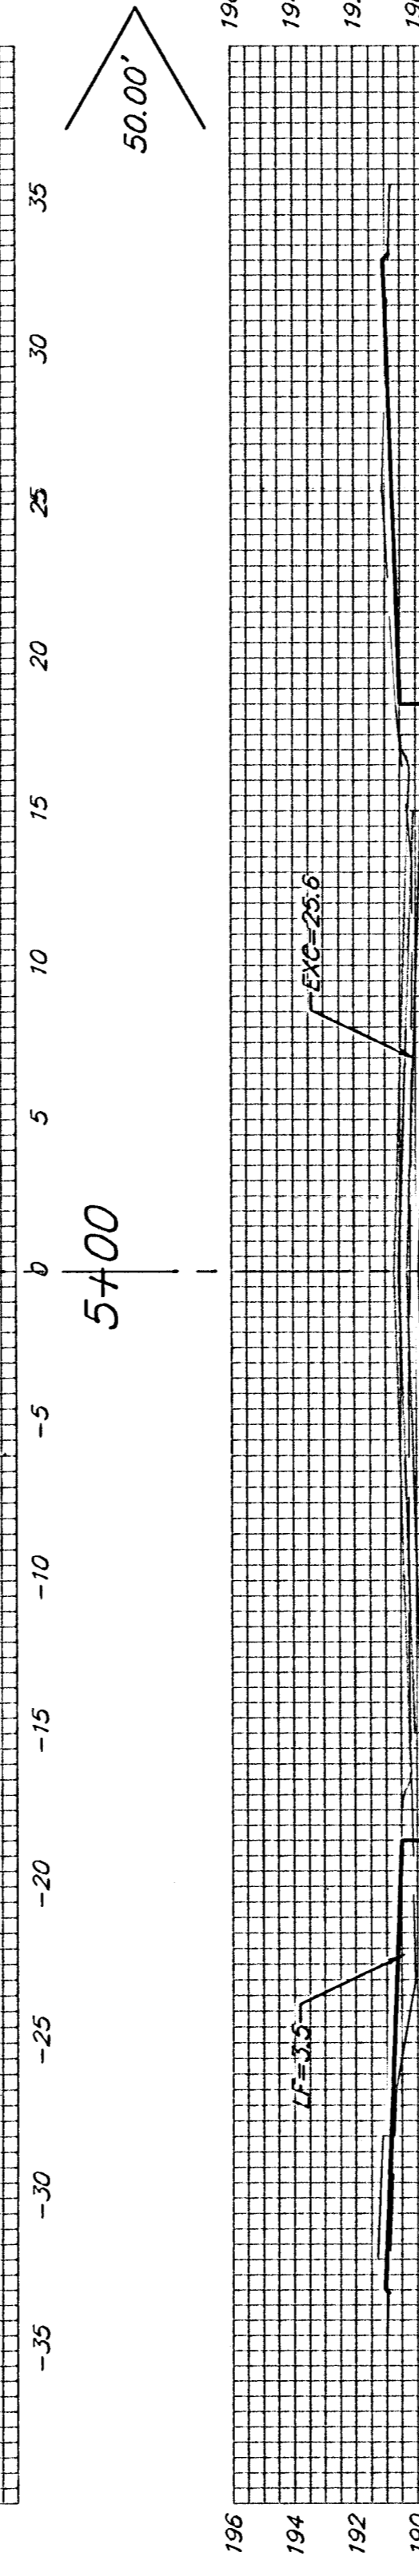


EXC = 37.2  
 LF = 2.4  
 CF = 0.0

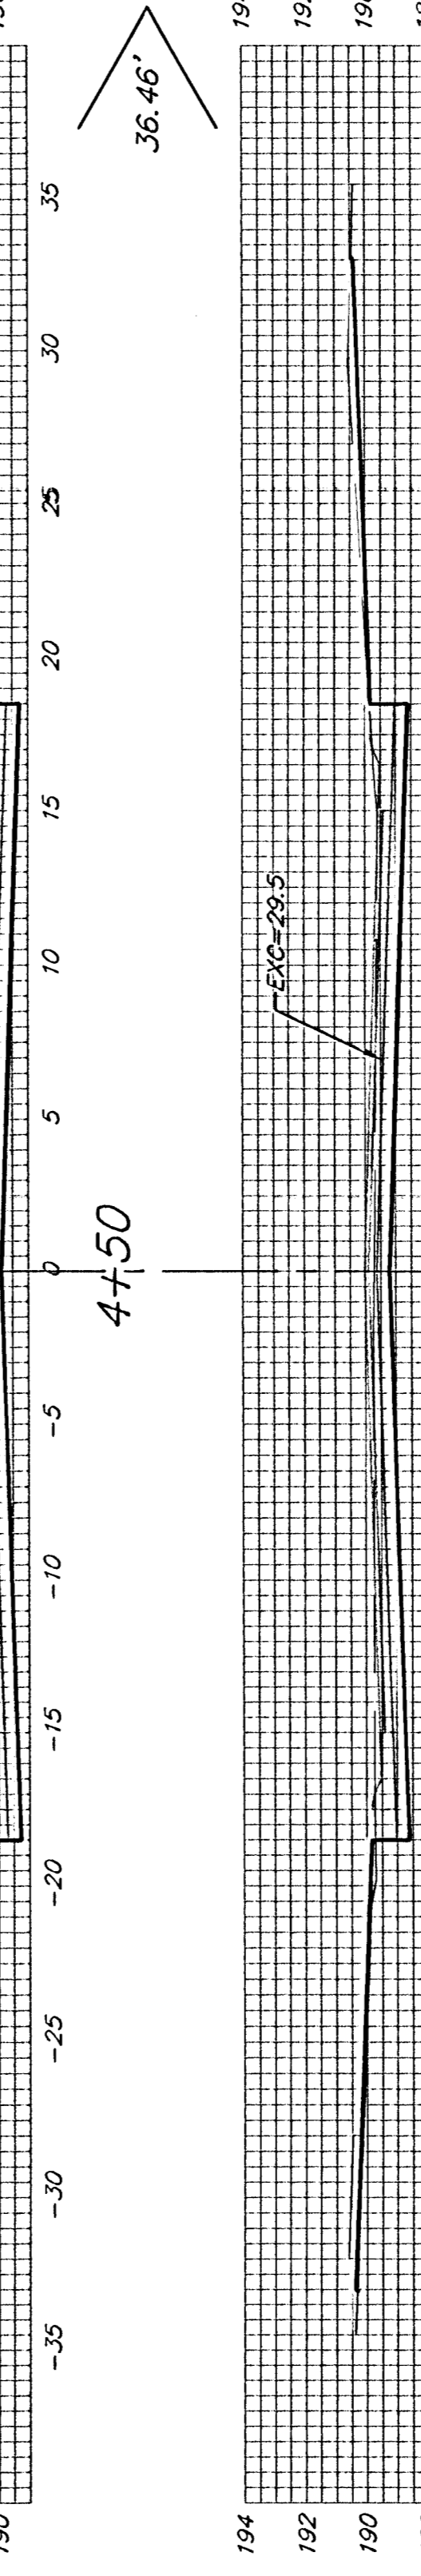


EXC = 70.1  
 LF = 0.0  
 CF = 0.0

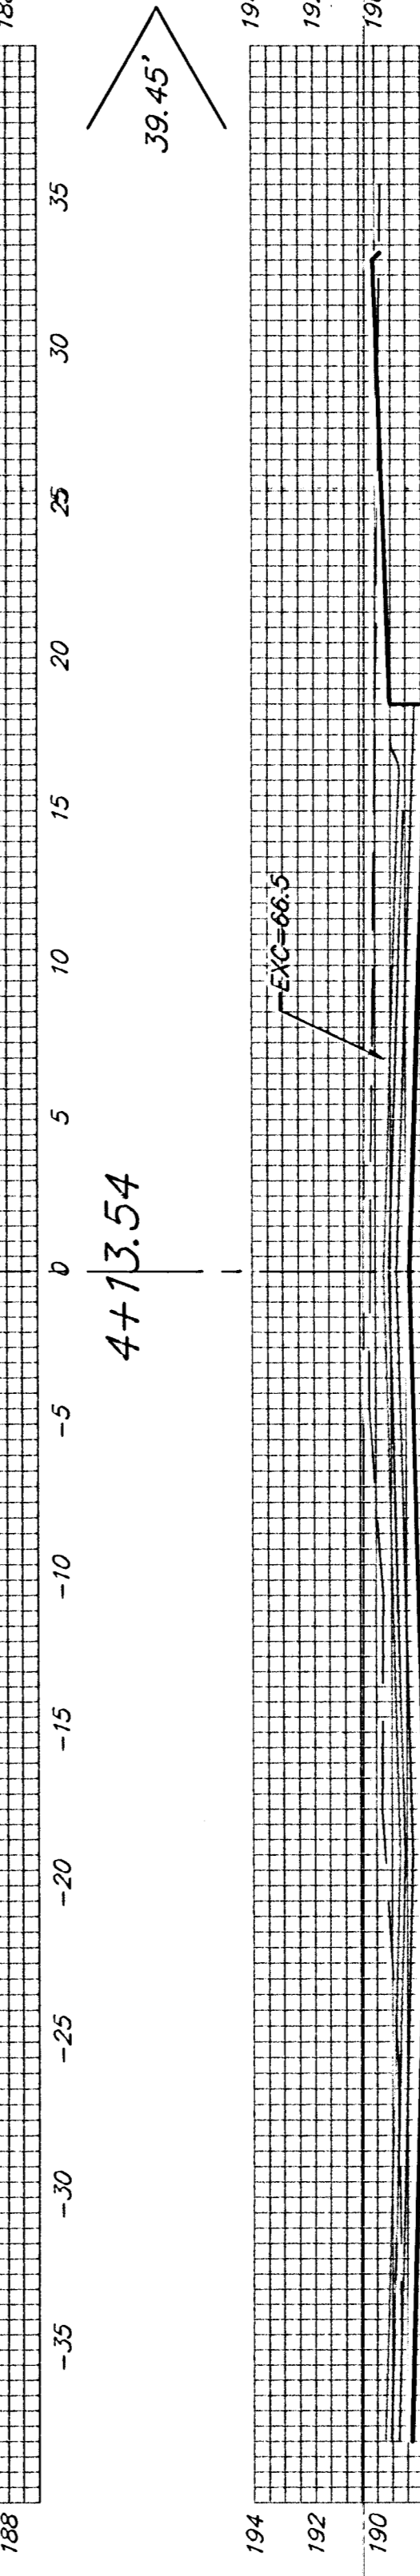

EXC = 48.6  
 LF = 0.0  
 CF = 0.0

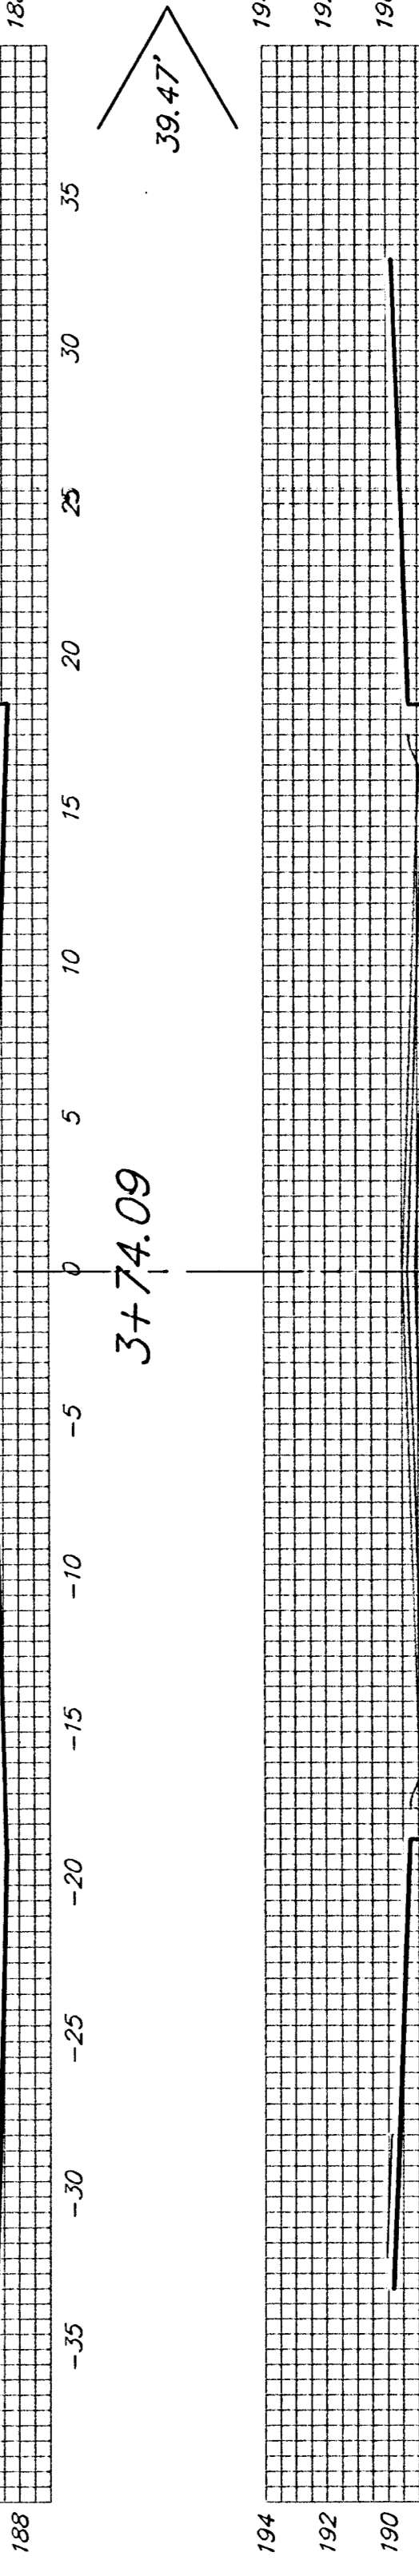


EXC = 48.6  
 LF = 0.0  
 CF = 0.0

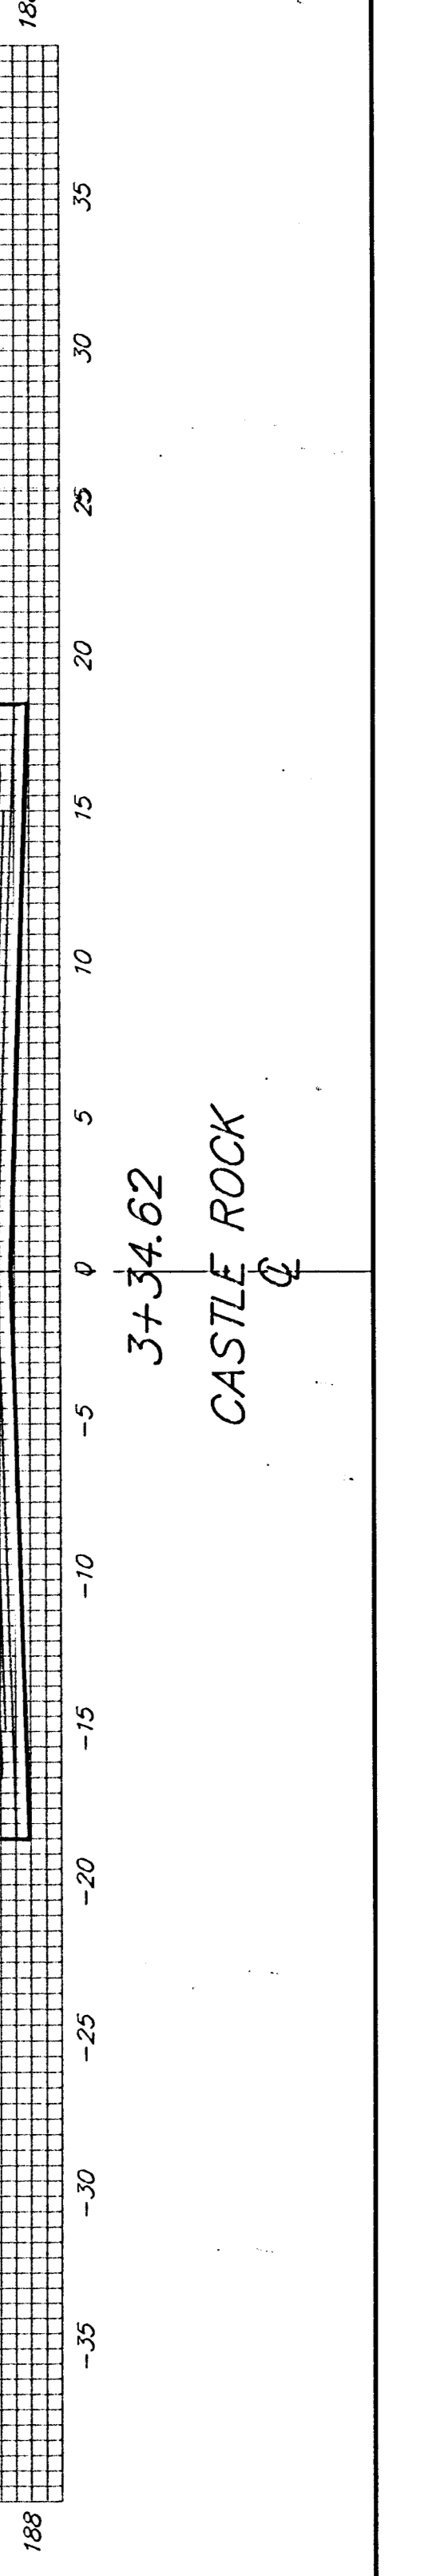

24TH ST. N.

CASTLE ROCK

Sheet Totals:  
 Excavation = 262.7 C. Y.  
 Loose Fill = 200.5 C. Y.  
 Compacted Fill = 70.3 C. Y.

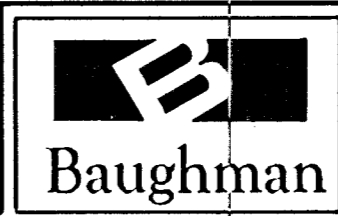

Baughman Company, P.A. 315 Ella St. Wichita, KS 67211 P 316-262-7271 F 316-262-0149  
 ENGINEERING | SURVEYING | PLANNING | LANDSCAPE ARCHITECTURE  
 PROJECT NUMBER 472-84249 SHEET 31 OF 39  
 KrugNorth2nd\PhaseII\VS1 0509E368