




50.00'
 EXC = 0.0
 LF = 45.5
 CF = 41.2

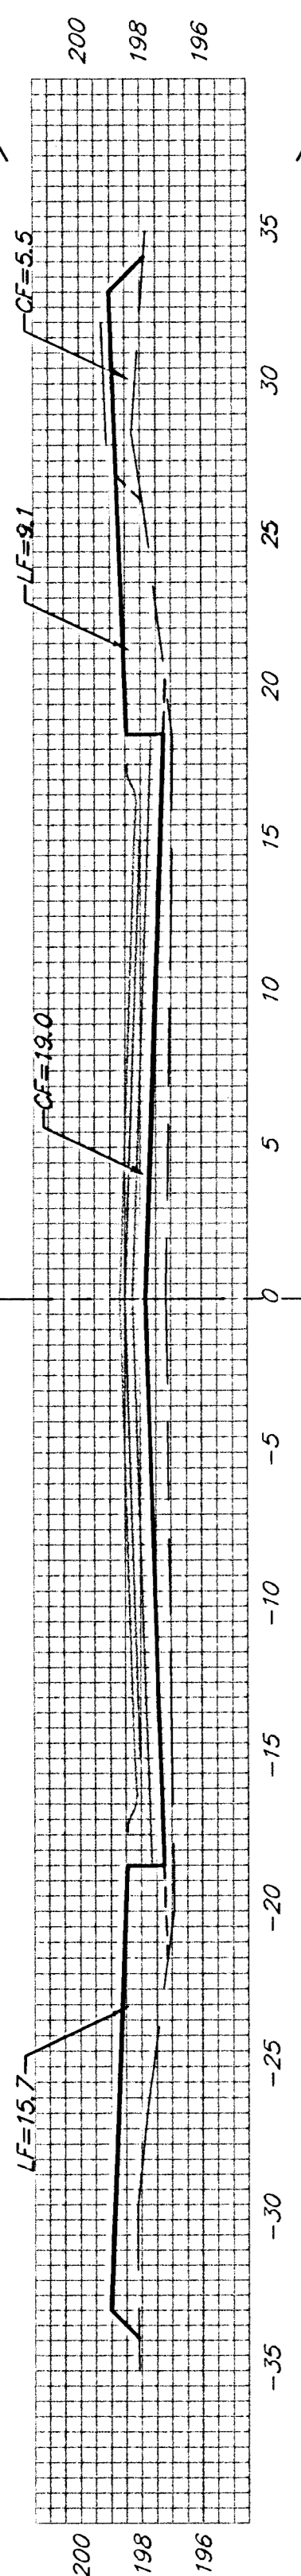


50.00'
 EXC = 0.0
 LF = 43.7
 CF = 45.9

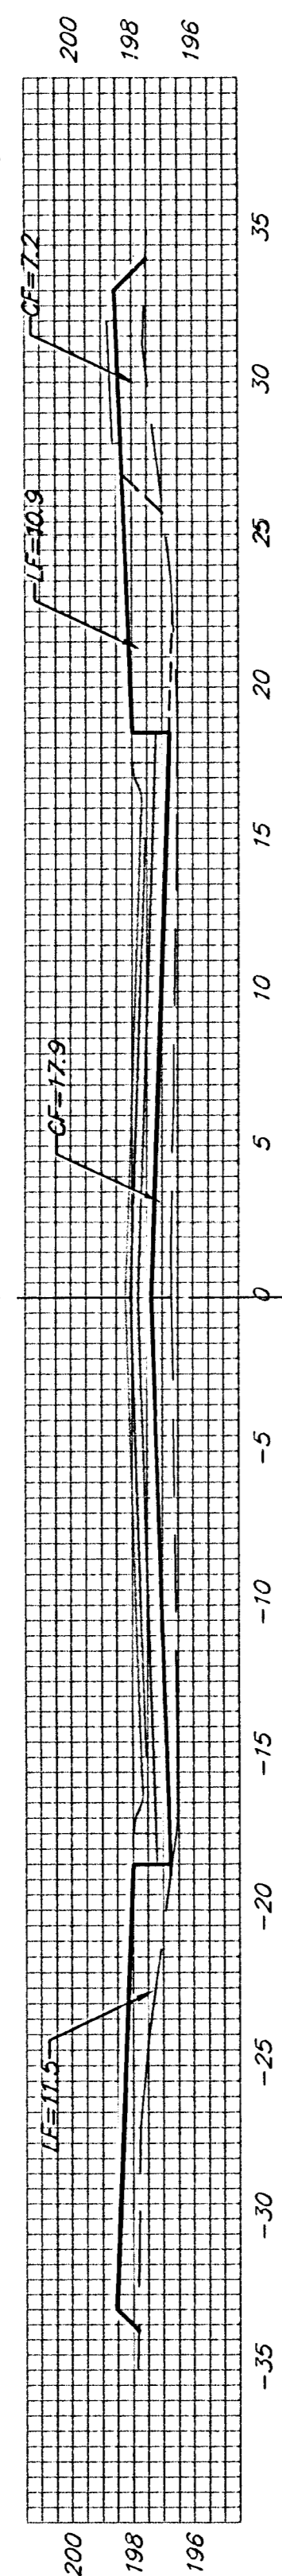


50.00'
 EXC = 1.6
 LF = 34.4
 CF = 39.4

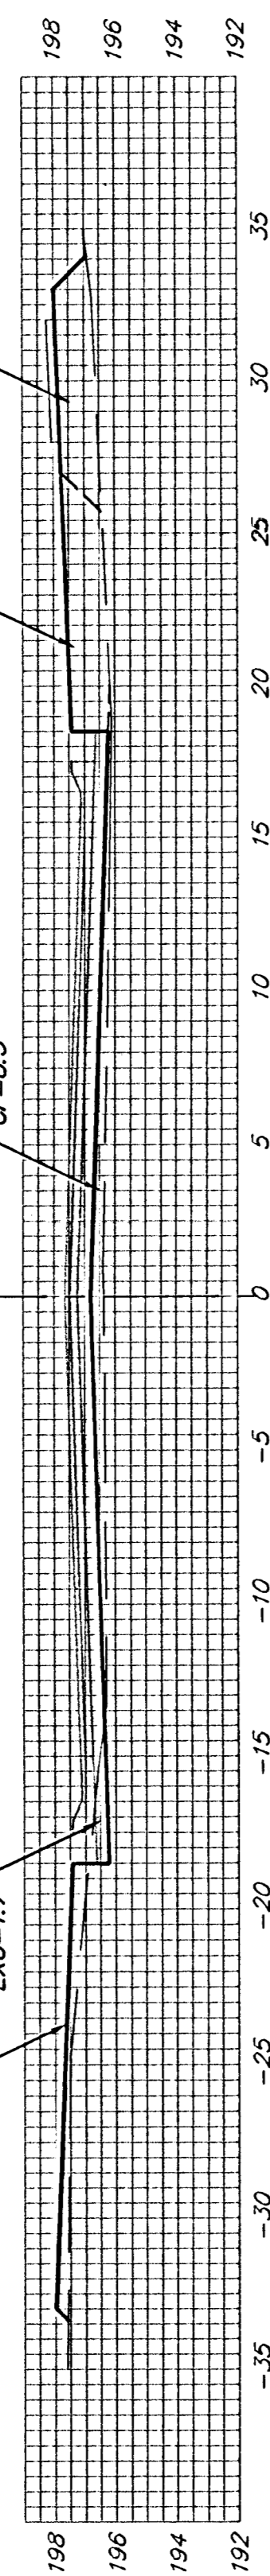


50.00'
 EXC = 5.1
 LF = 28.7
 CF = 23.0

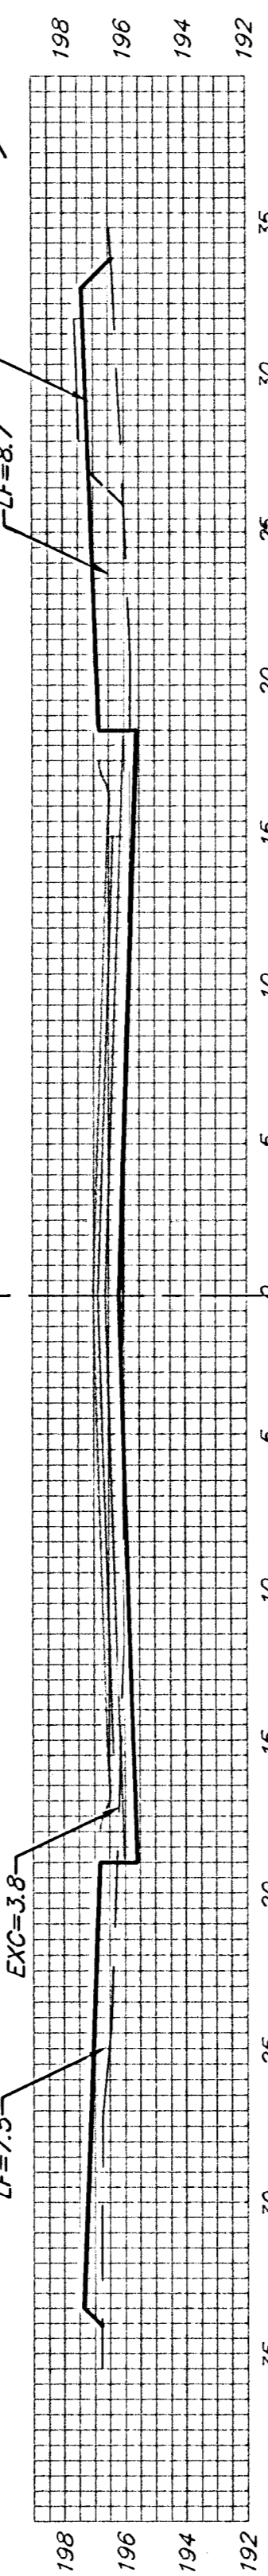


50.00'
 EXC = 17.5
 LF = 21.2
 CF = 11.8

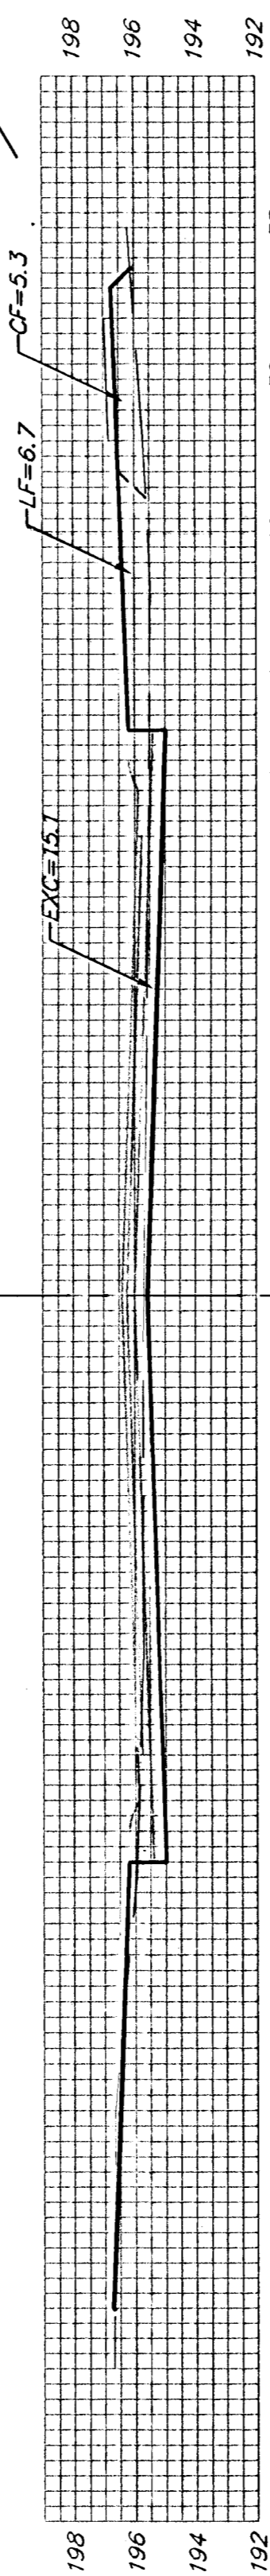


50.00'
 EXC = 42.0
 LF = 10.6
 CF = 7.4

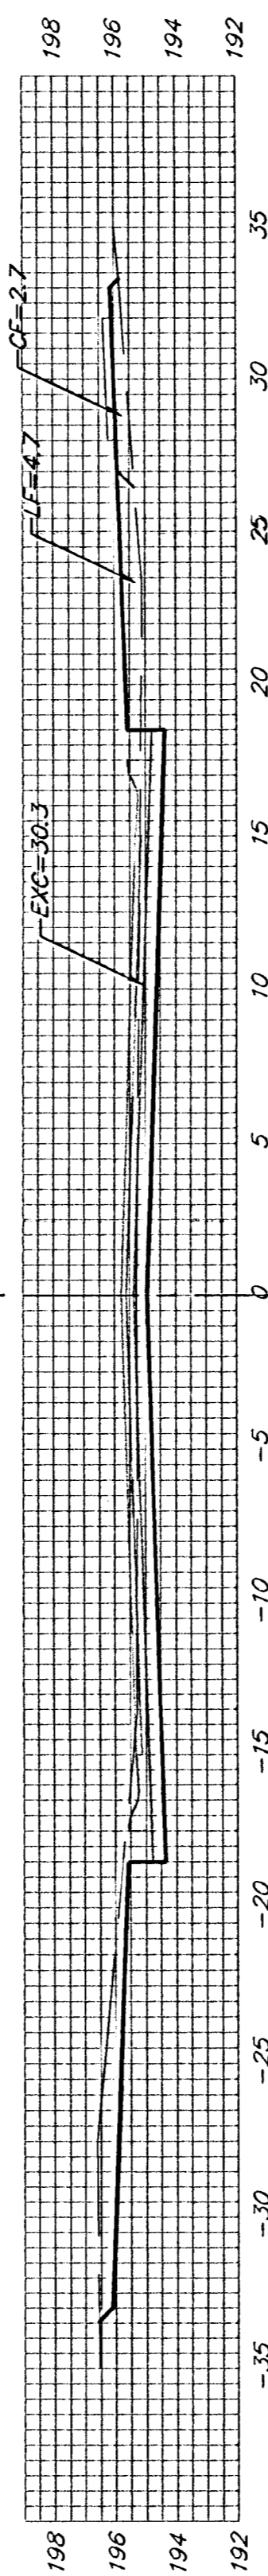

50.00'
 EXC = 56.1
 LF = 7.1
 CF = 2.9

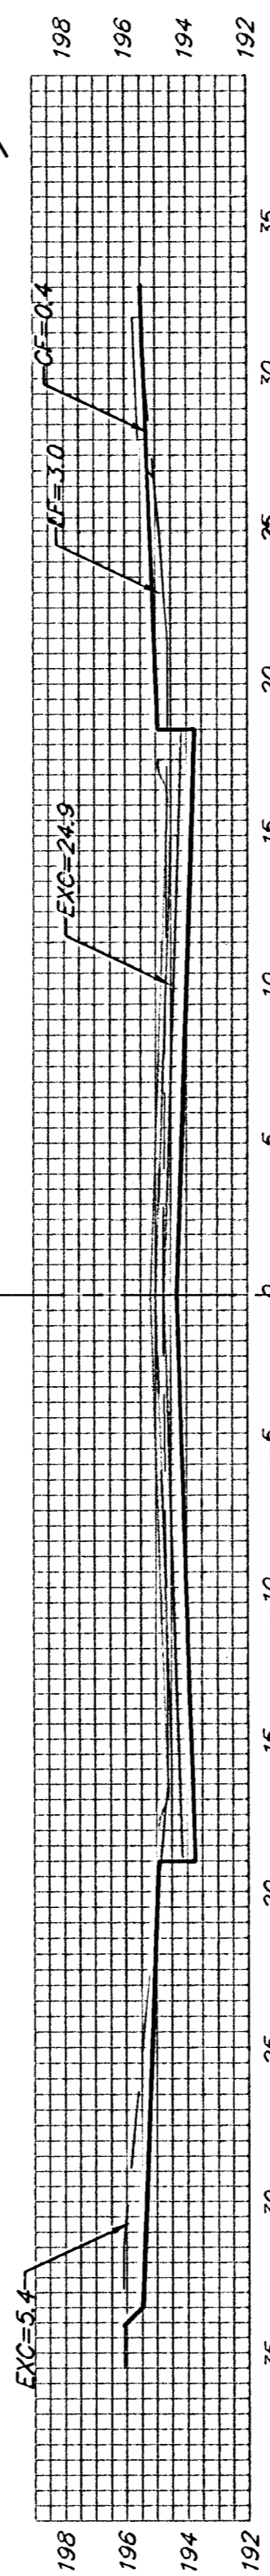


30.81'
 EXC = 38.2
 LF = 3.4
 CF = 0.7

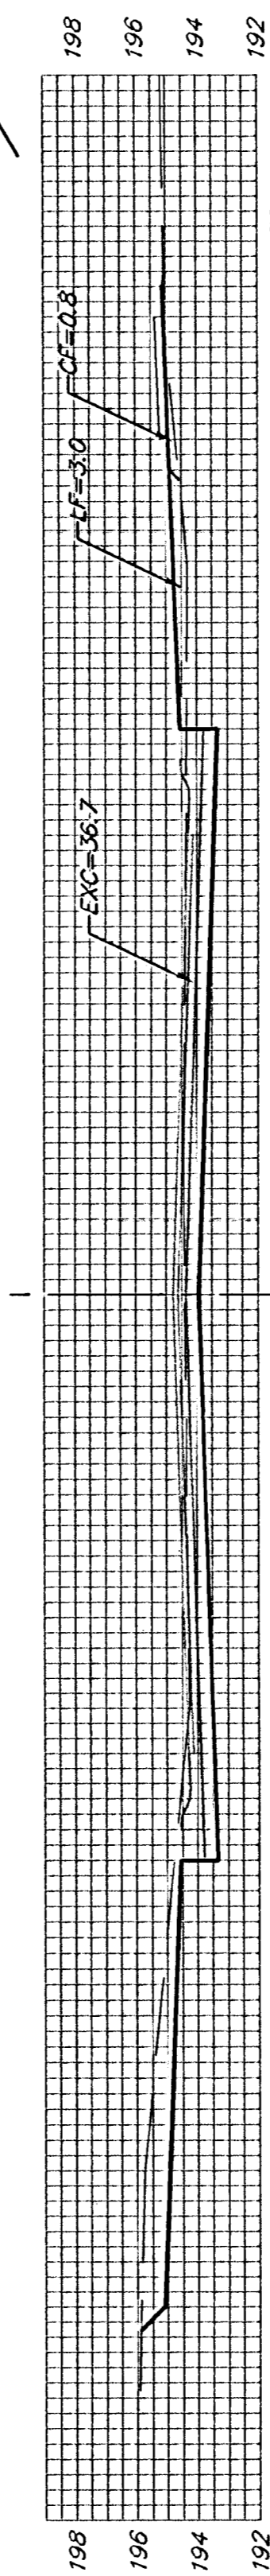

32.79'
 EXC = 68.3
 LF = 1.8
 CF = 0.5




39.19'
 EXC = 108.1
 LF = 0.0
 CF = 0.0

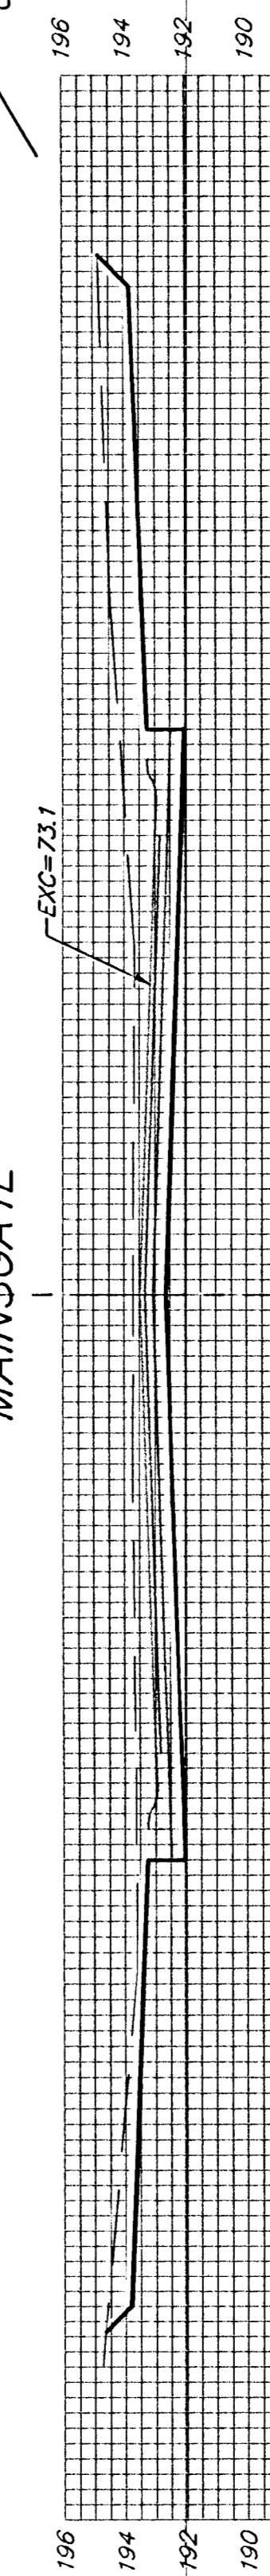


47.21'
 EXC = 123.0
 LF = 0.0
 CF = 0.0



2+00

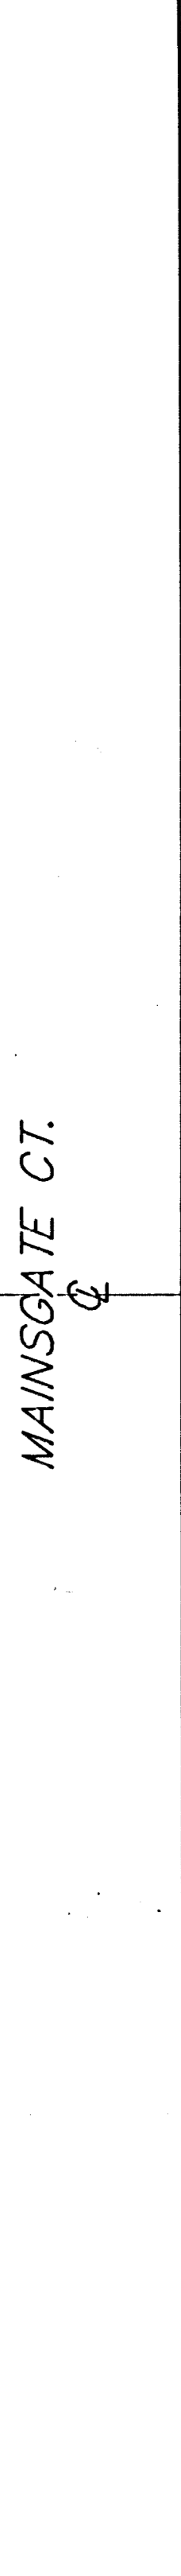

Sheet Totals:
 Excavation = 459.9 C.Y.
 Loose Fill = 196.4 C.Y.
 Compacted Fill = 172.8 C.Y.

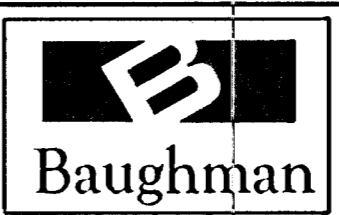

Baughman Company, P.A. 315 Ellis St. Wichita, KS 67211 P 316-262-7211 F 316-262-0149
 ENGINEERING | SURVEYING | PLANNING | LANDSCAPE ARCHITECTURE
 PROJECT NUMBER 472-84249
 SHEET 34 OF 39
 KrugNorth2ndPhaseIII.XS4 05-09-E368