



EXC = 41.1  
LF = 3.9  
CF = 0.0

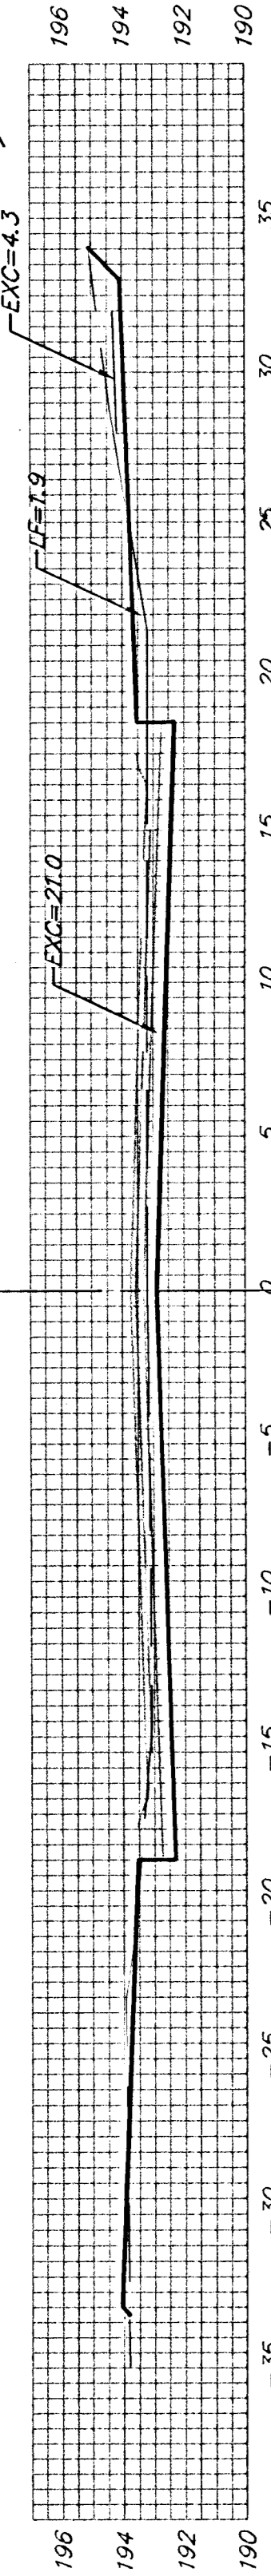


3+00

EXC = 43.3  
LF = 4.5  
CF = 0.0

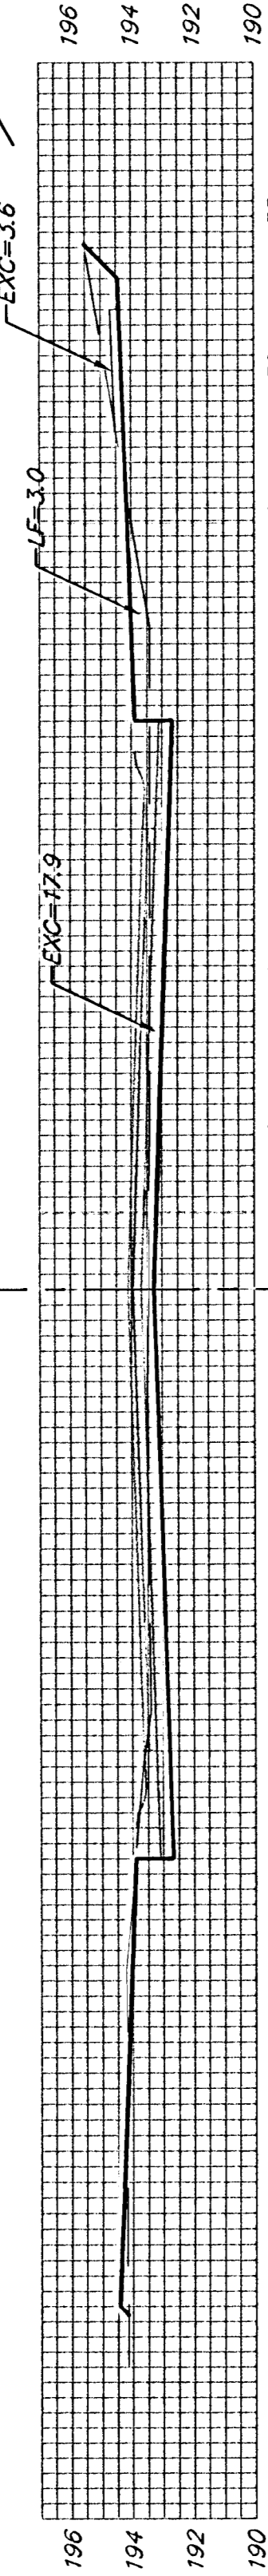


2+50

EXC = 25.6  
LF = 9.2  
CF = 0.0

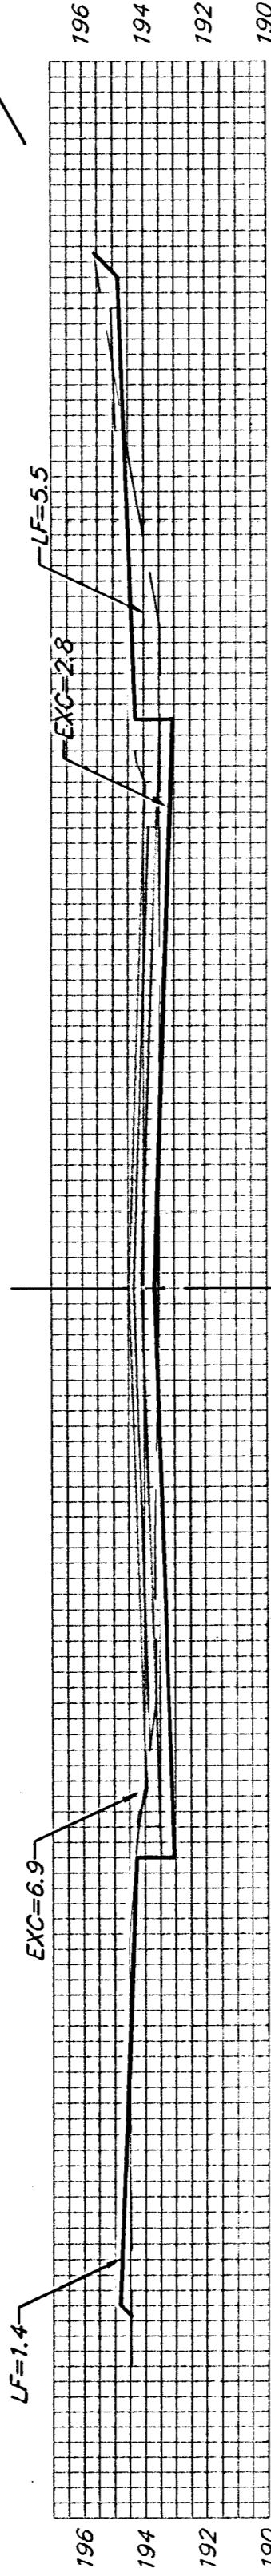


2+00

EXC = 13.3  
LF = 15.0  
CF = 3.8

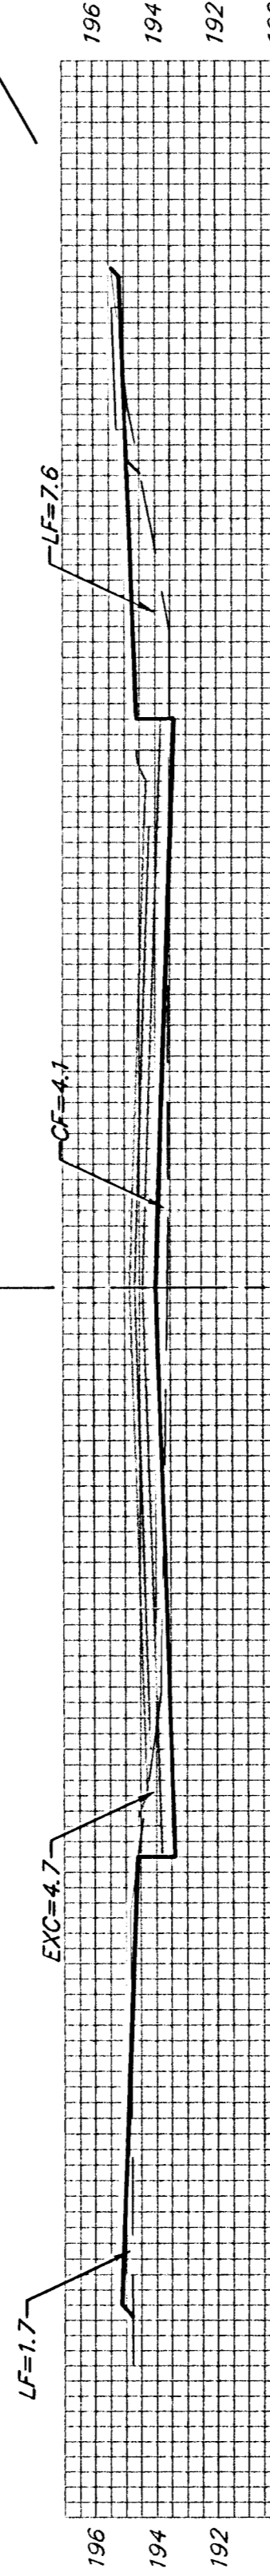

1+50

EXC = 25.1  
LF = 13.5  
CF = 3.8

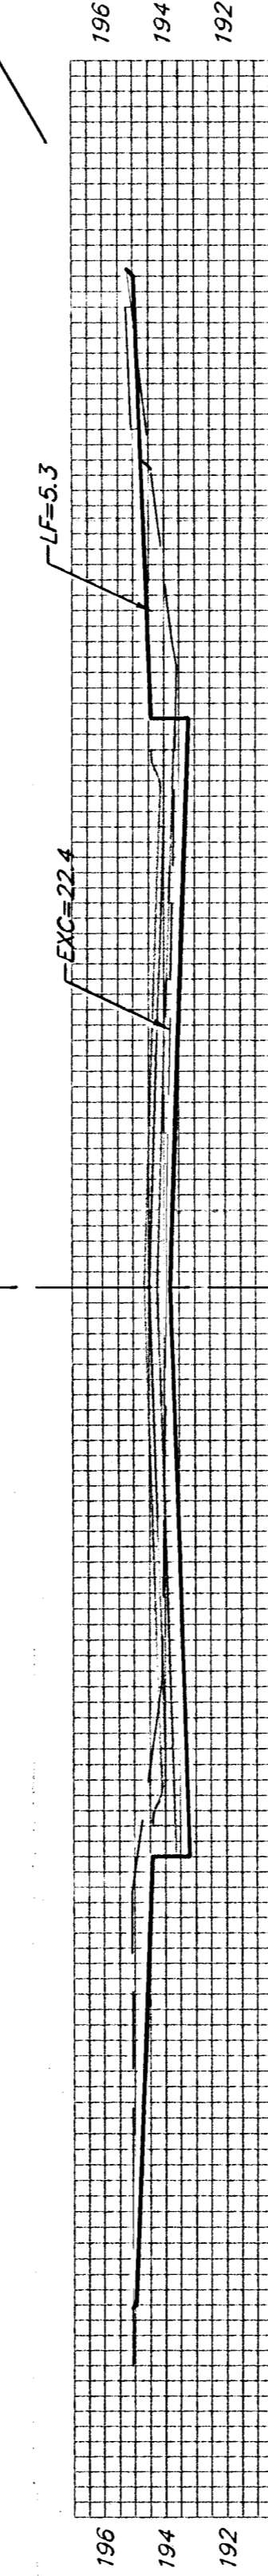

1+00


EXC = 86.2  
LF = 5.8  
CF = 0.0



0+41.02  
SPRING HOLLOW ST.


SPRING HOLLOW ST.

EXC = 42.5  
LF = 6.0  
CF = 0.0

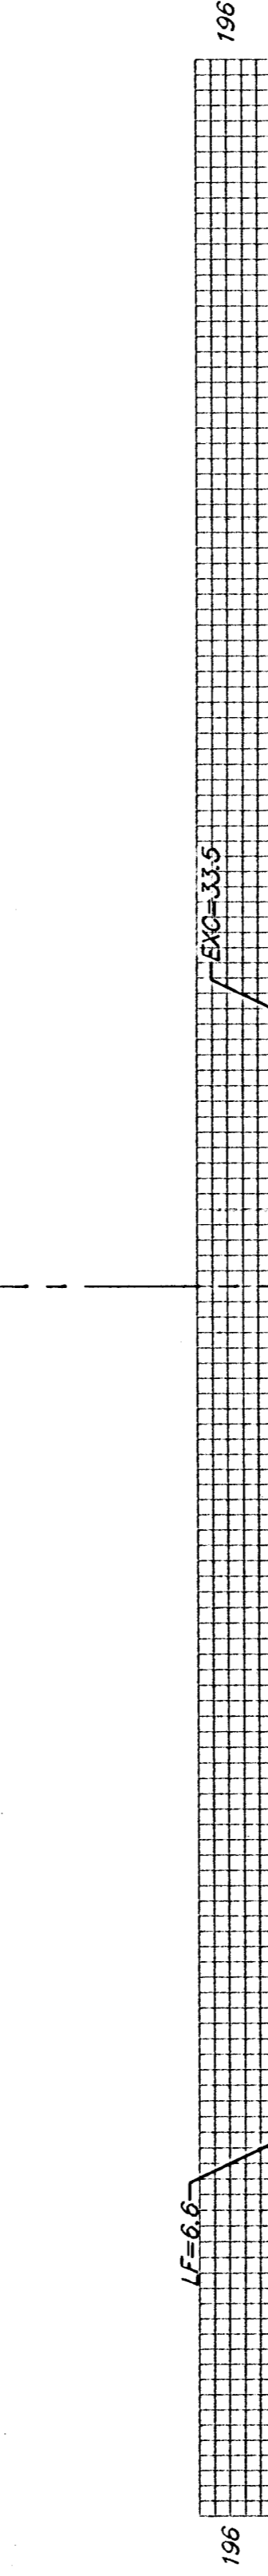


2+35.00

EXC = 61.2  
LF = 4.6  
CF = 0.0

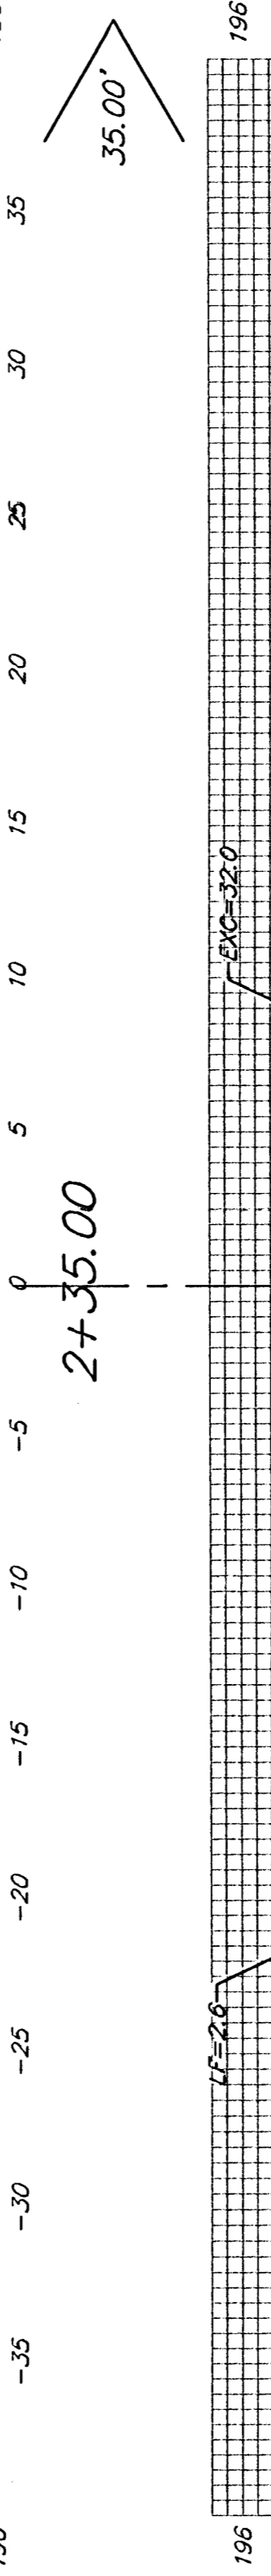


2+00

EXC = 61.0  
LF = 4.4  
CF = 0.0

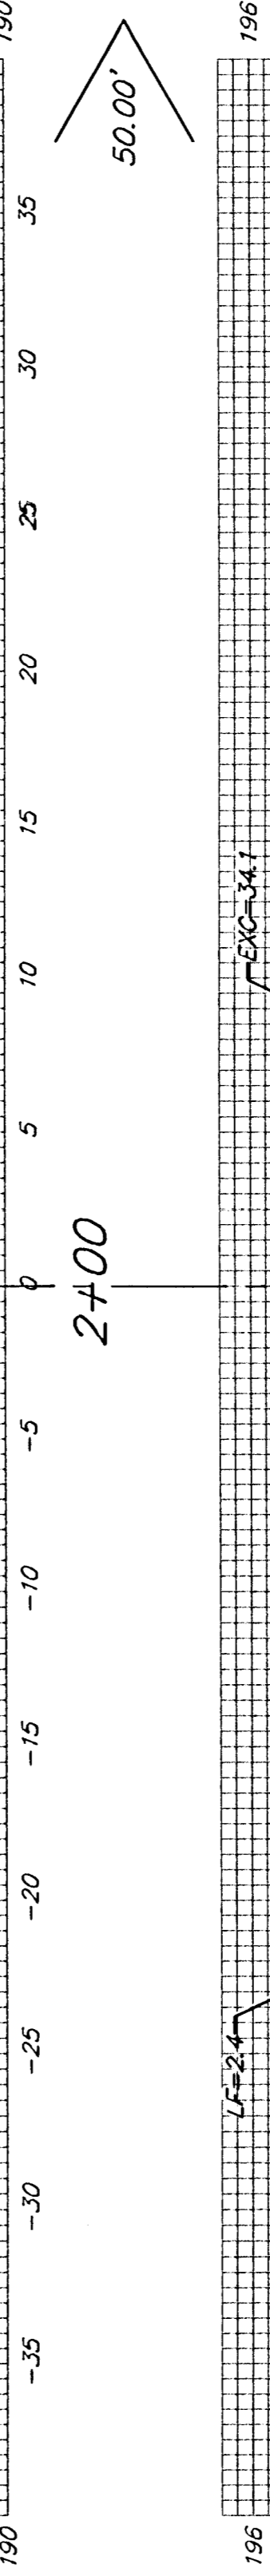

1+50

EXC = 61.0  
LF = 4.4  
CF = 0.0

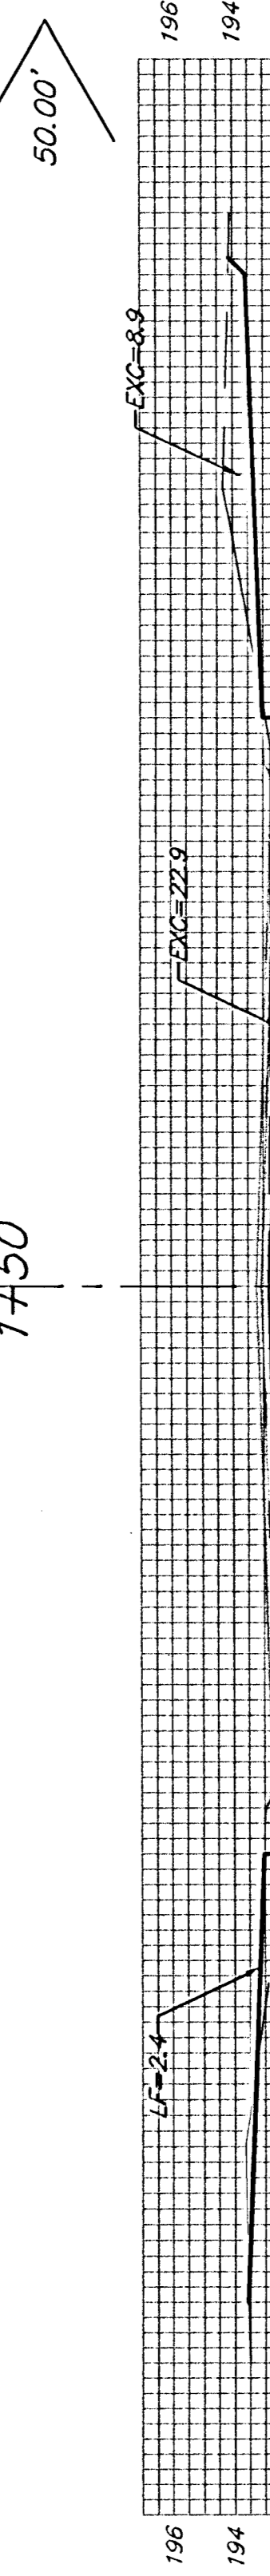

1+00

24TH CT. N.

Sheet Totals:  
Excavation = 399.3 C.Y.  
Loose Fill = 66.9 C.Y.  
Compacted Fill = 7.6 C.Y.



Baughman Company, P.A. 315 Ella St. Wichita, KS 67211 P 316.262.7171 F 316.262.0149  
ENGINEERING | SURVEYING | PLANNING | LANDSCAPE ARCHITECTURE  
PROJECT NUMBER 472.84249 SHEET 37 OF 39  
KrugNorth2ndPhaseII.VXS7 05/09/E368