



**BENCHMARK**  
 119th St. W. & Pawnee  
 City of Wichita Benchmark Disc.  
 NE corner of intersection. 40' E  
 and 30' N of centerline. 59.5' N of  
 power pole @ SE corner of  
 intersection. 156.8' NNE of  
 centerline of E concrete headwall on  
 culvert under 119th St. W.  
 Elev. = 148.68 (City Datum)  
 Elev. = 1336.08 (N.G.V.D.29)

TURKEY CREEK 2ND ADDITION

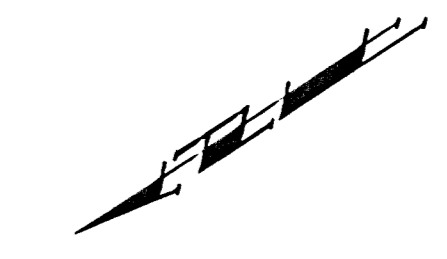

SCALE:  
 1" = 40' HORIZONTAL  
 1" = 5' VERTICAL  
 • = IRON

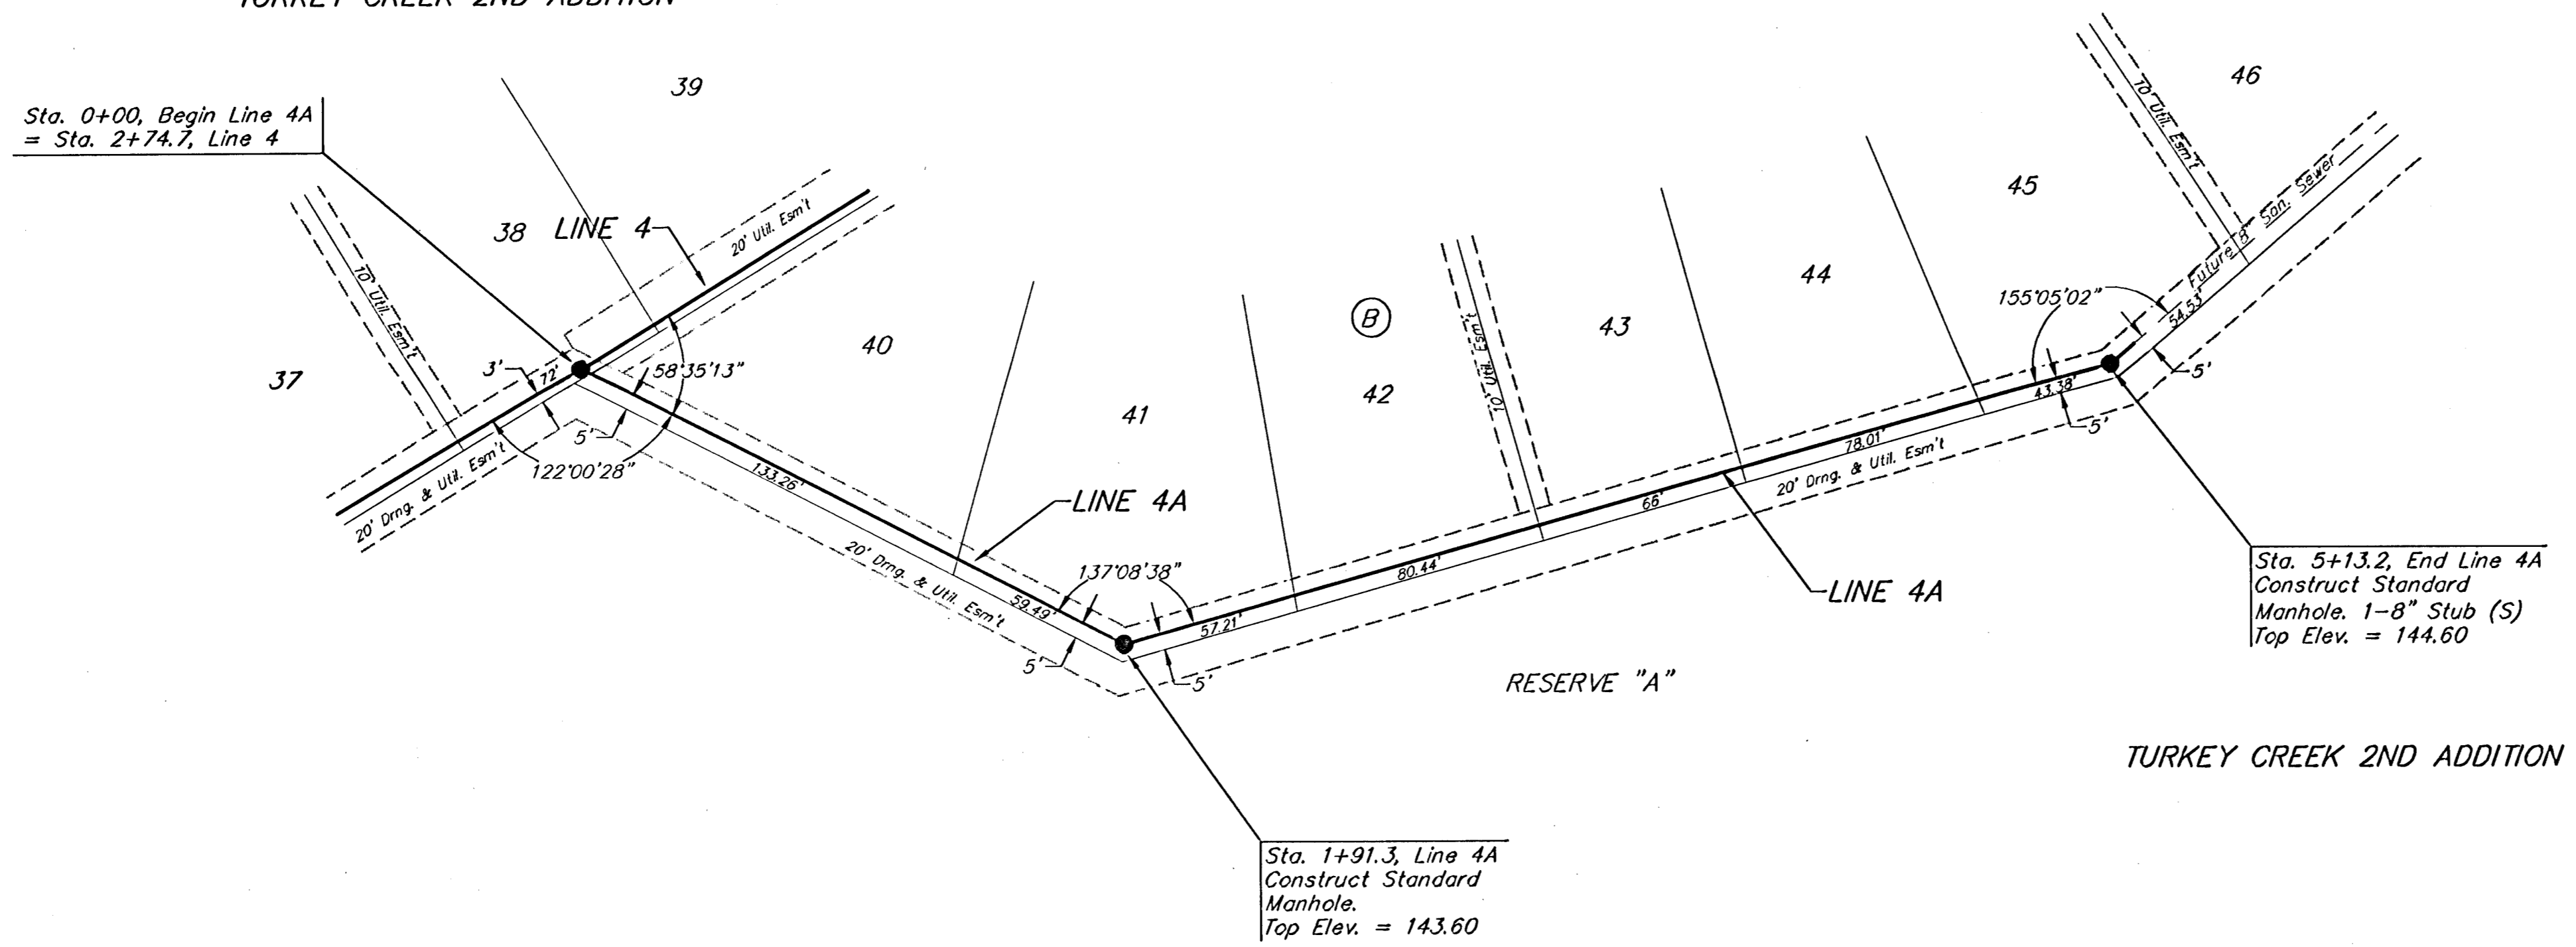

		Turkey Creek 2nd Addition - Phase II	
		<b>LINE 4A</b>	
Sanitary Sewer Improvements		<small>Baughman Company, P.A. 315 Ellis St. Wichita, KS 67211 P 316-262-7271 F 316-262-0149          ENGINEERING   SURVEYING   PLANNING   LANDSCAPE ARCHITECTURE</small>	
PROJECT NUMBER 468-83819	DESIGN MWS/JAK	DRAWN JAK	DATE 2/06
REVISIONS:	SCALE NOTED SHEET	<b>7 OF 19</b>	
F:\E\g\Turkey Creek 2nd\Phase 2\SS6		06-02-E486	