



REED'S COVE ADDITION

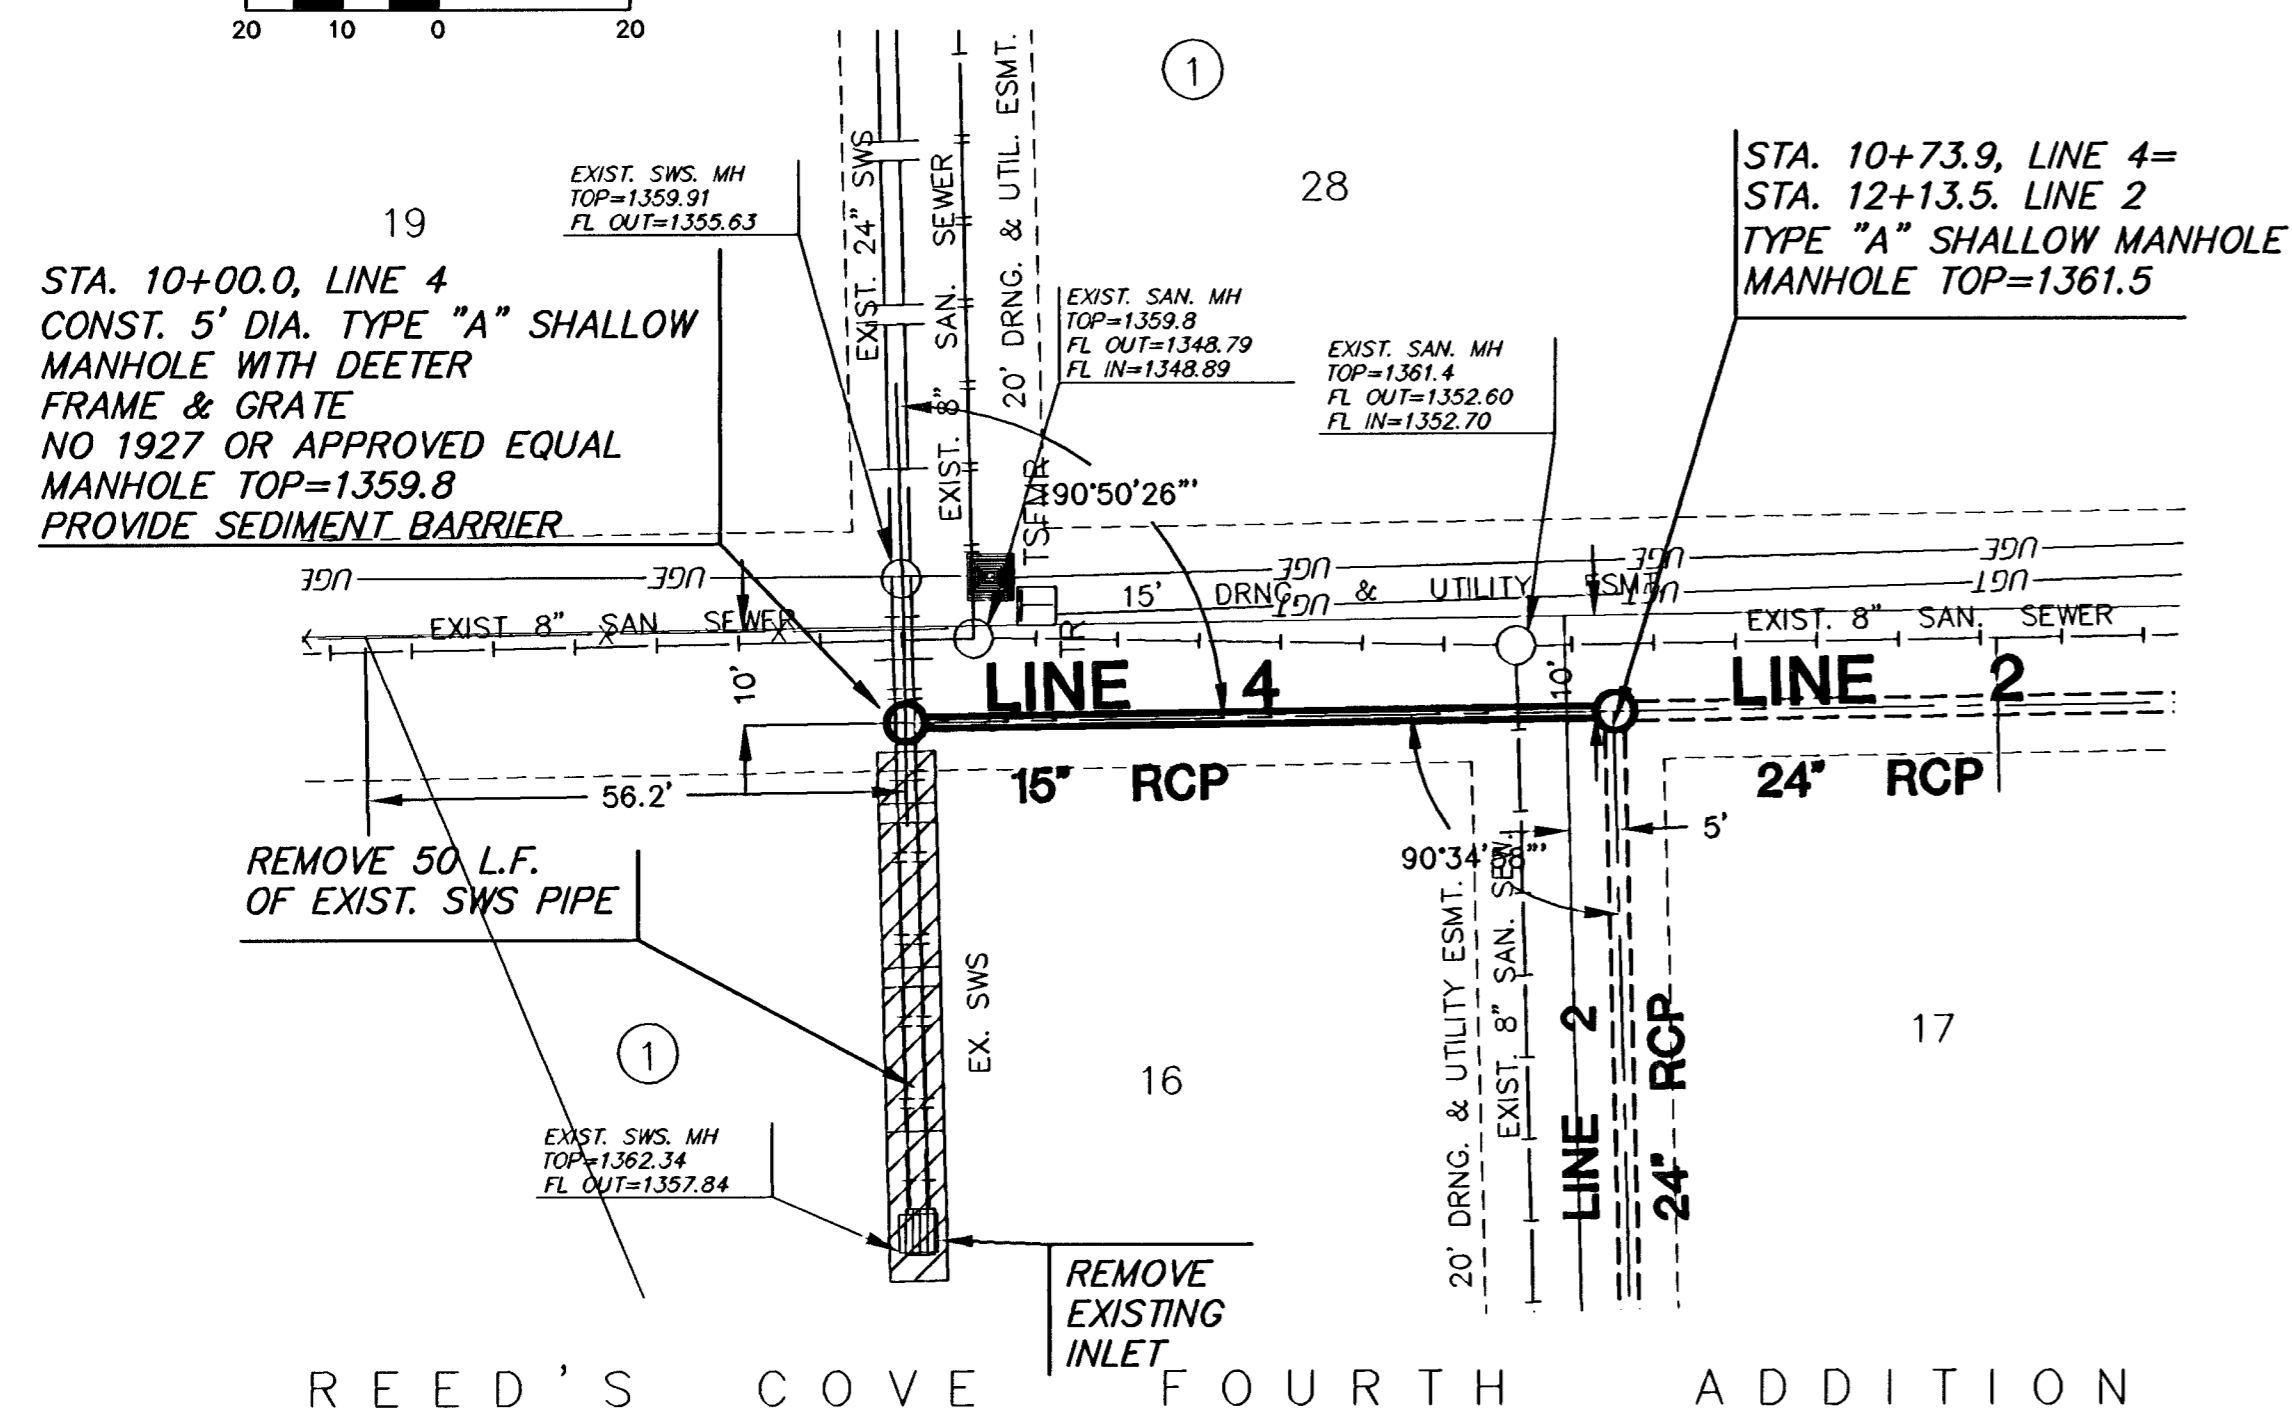


PLAN LINE 4


REED'S COVE ADDITION

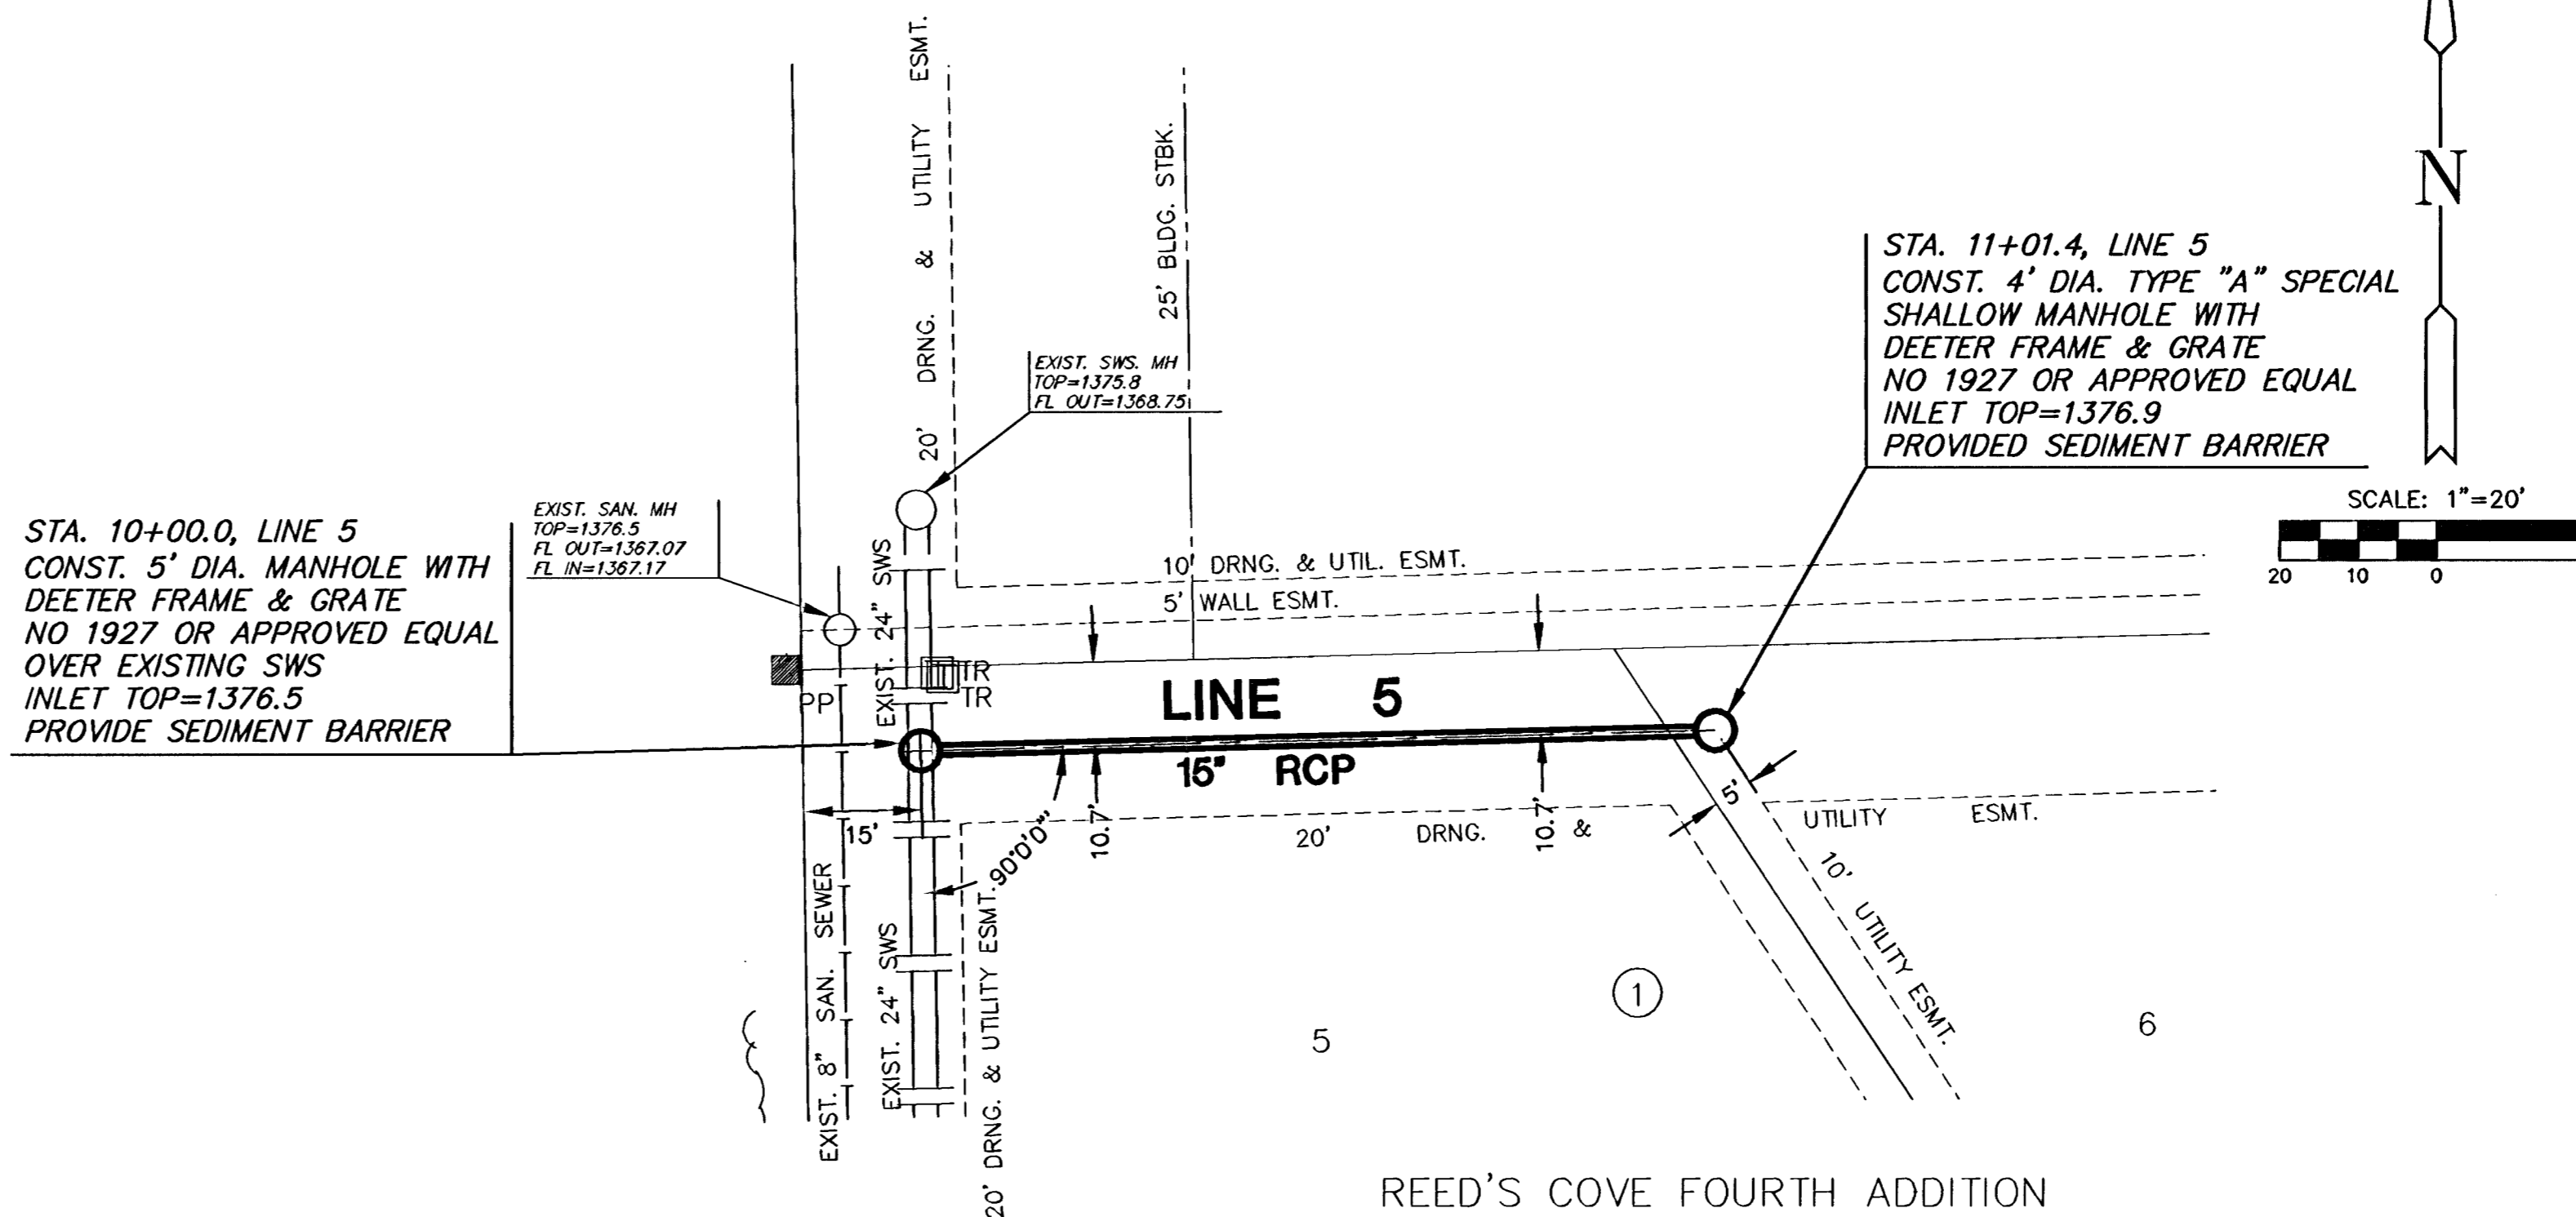

PLAN LINE 5

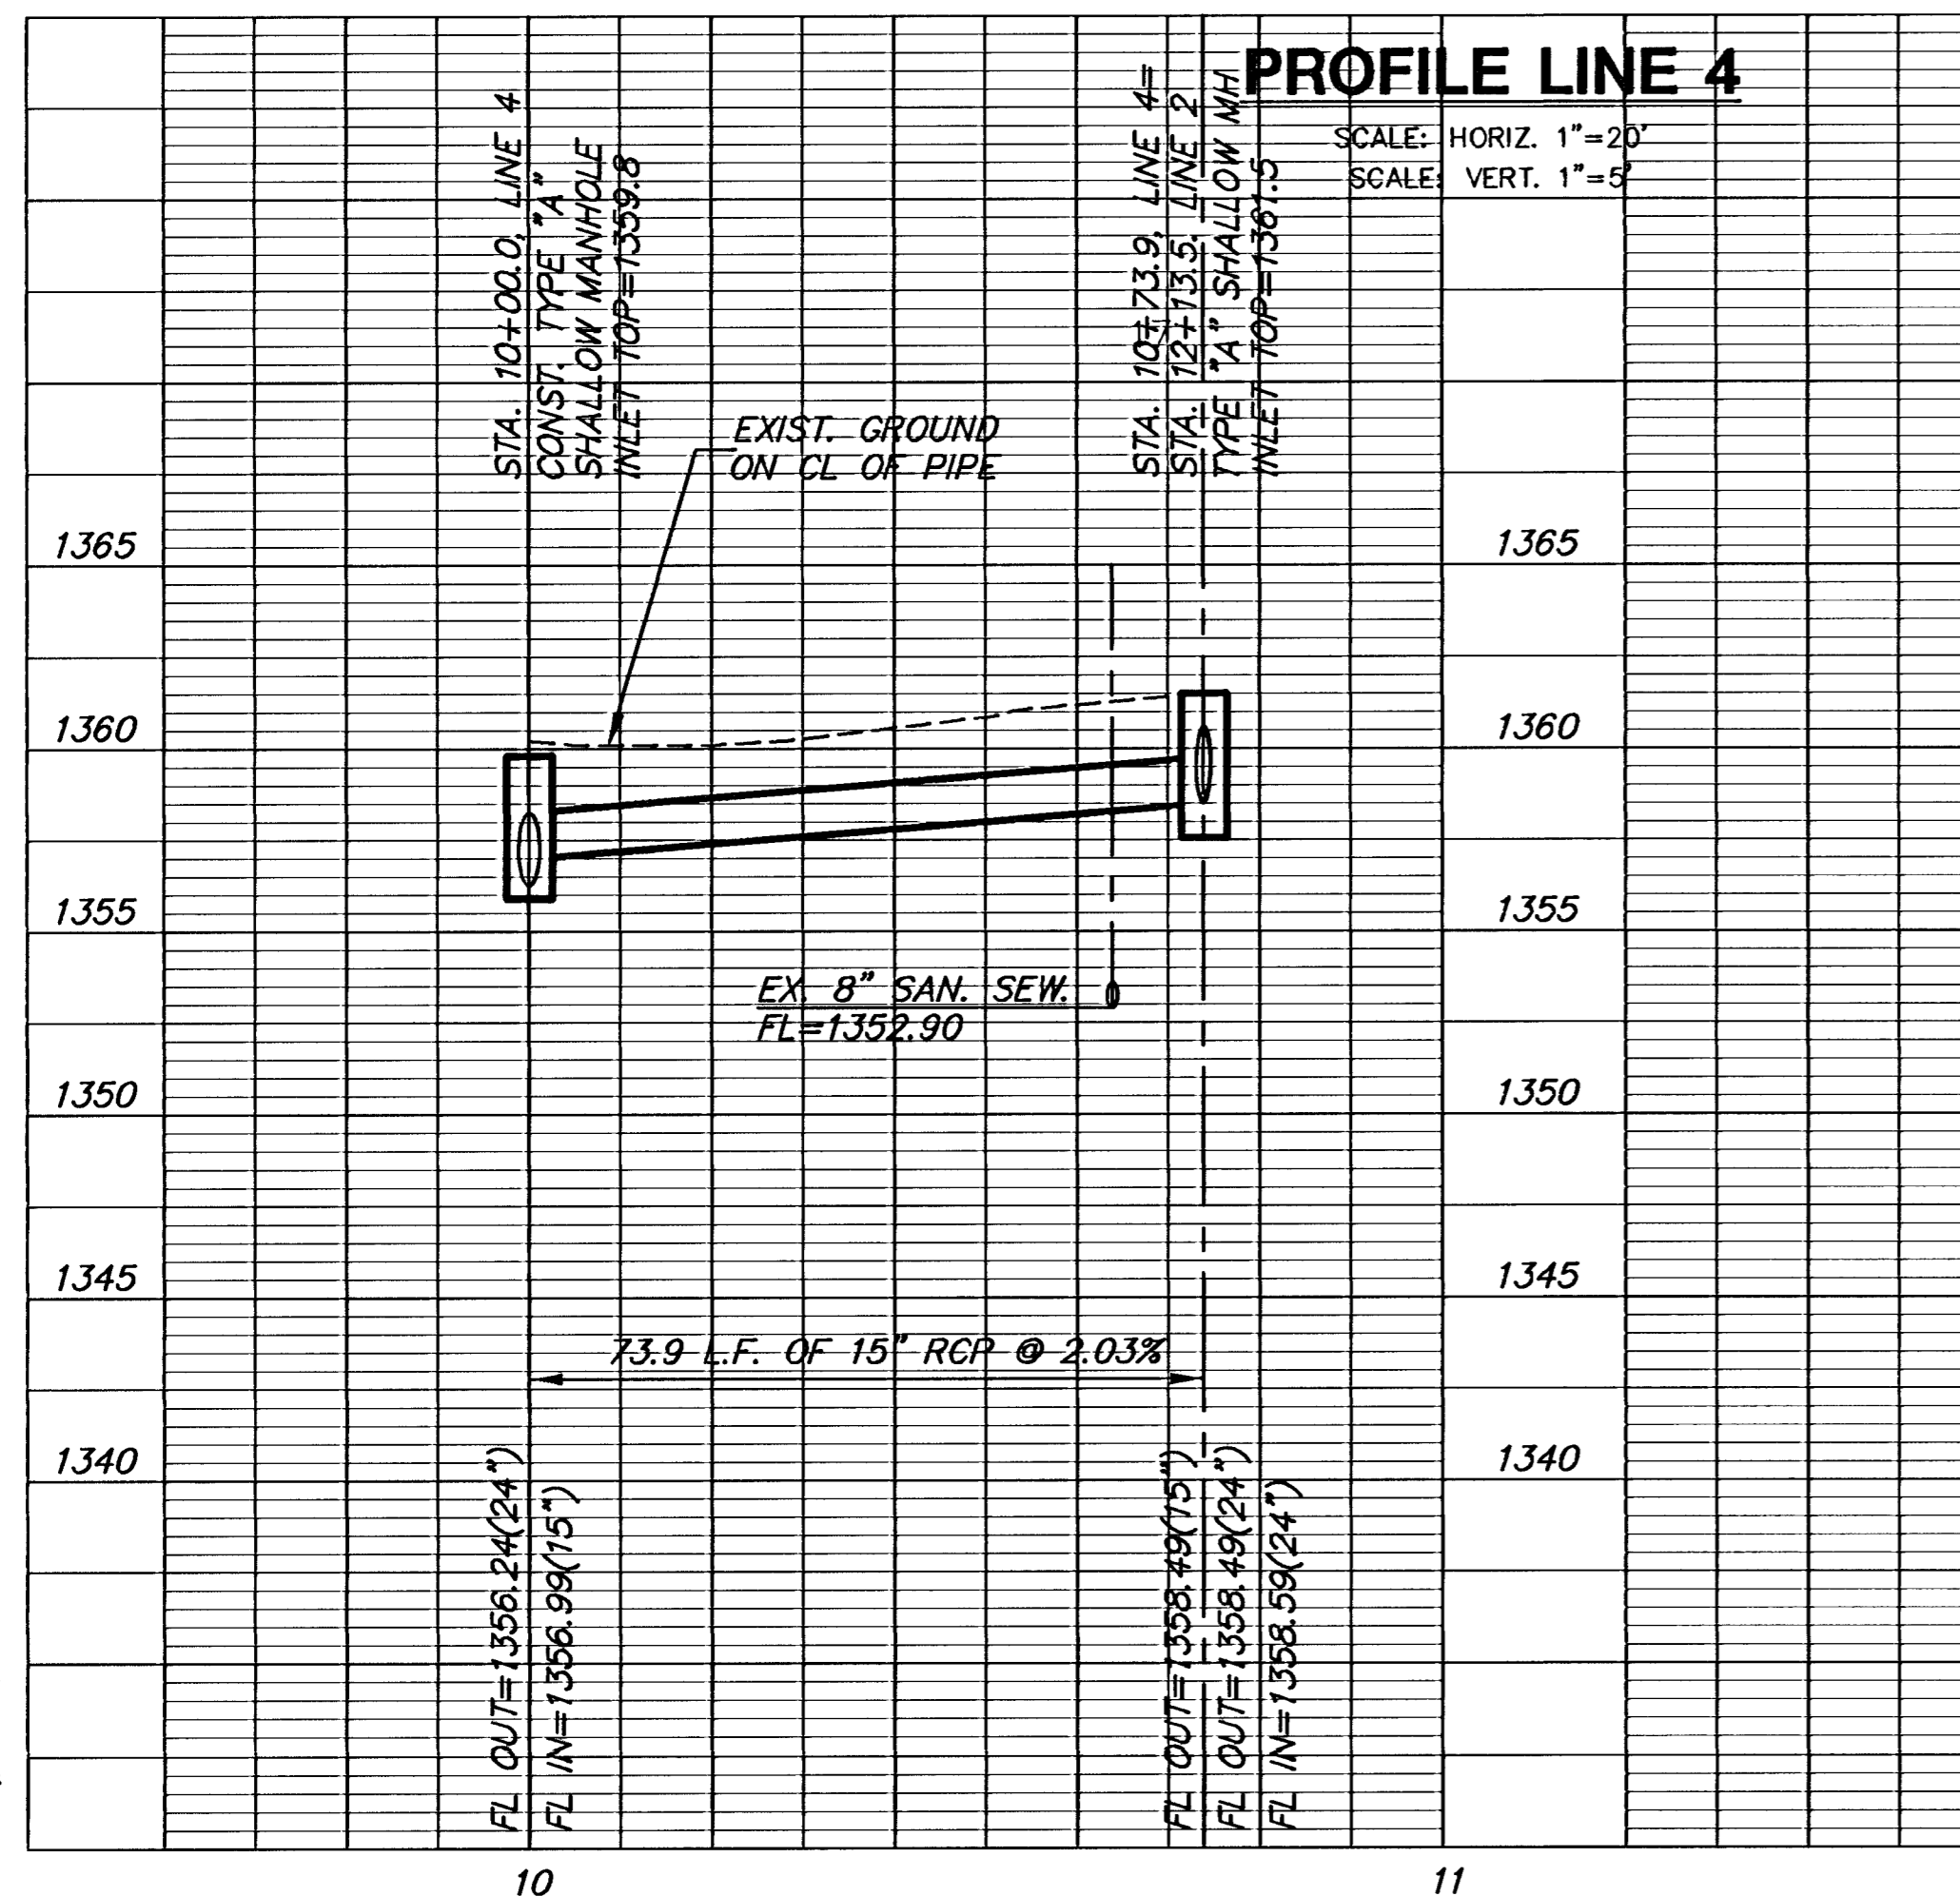

PROFILE LINE 4

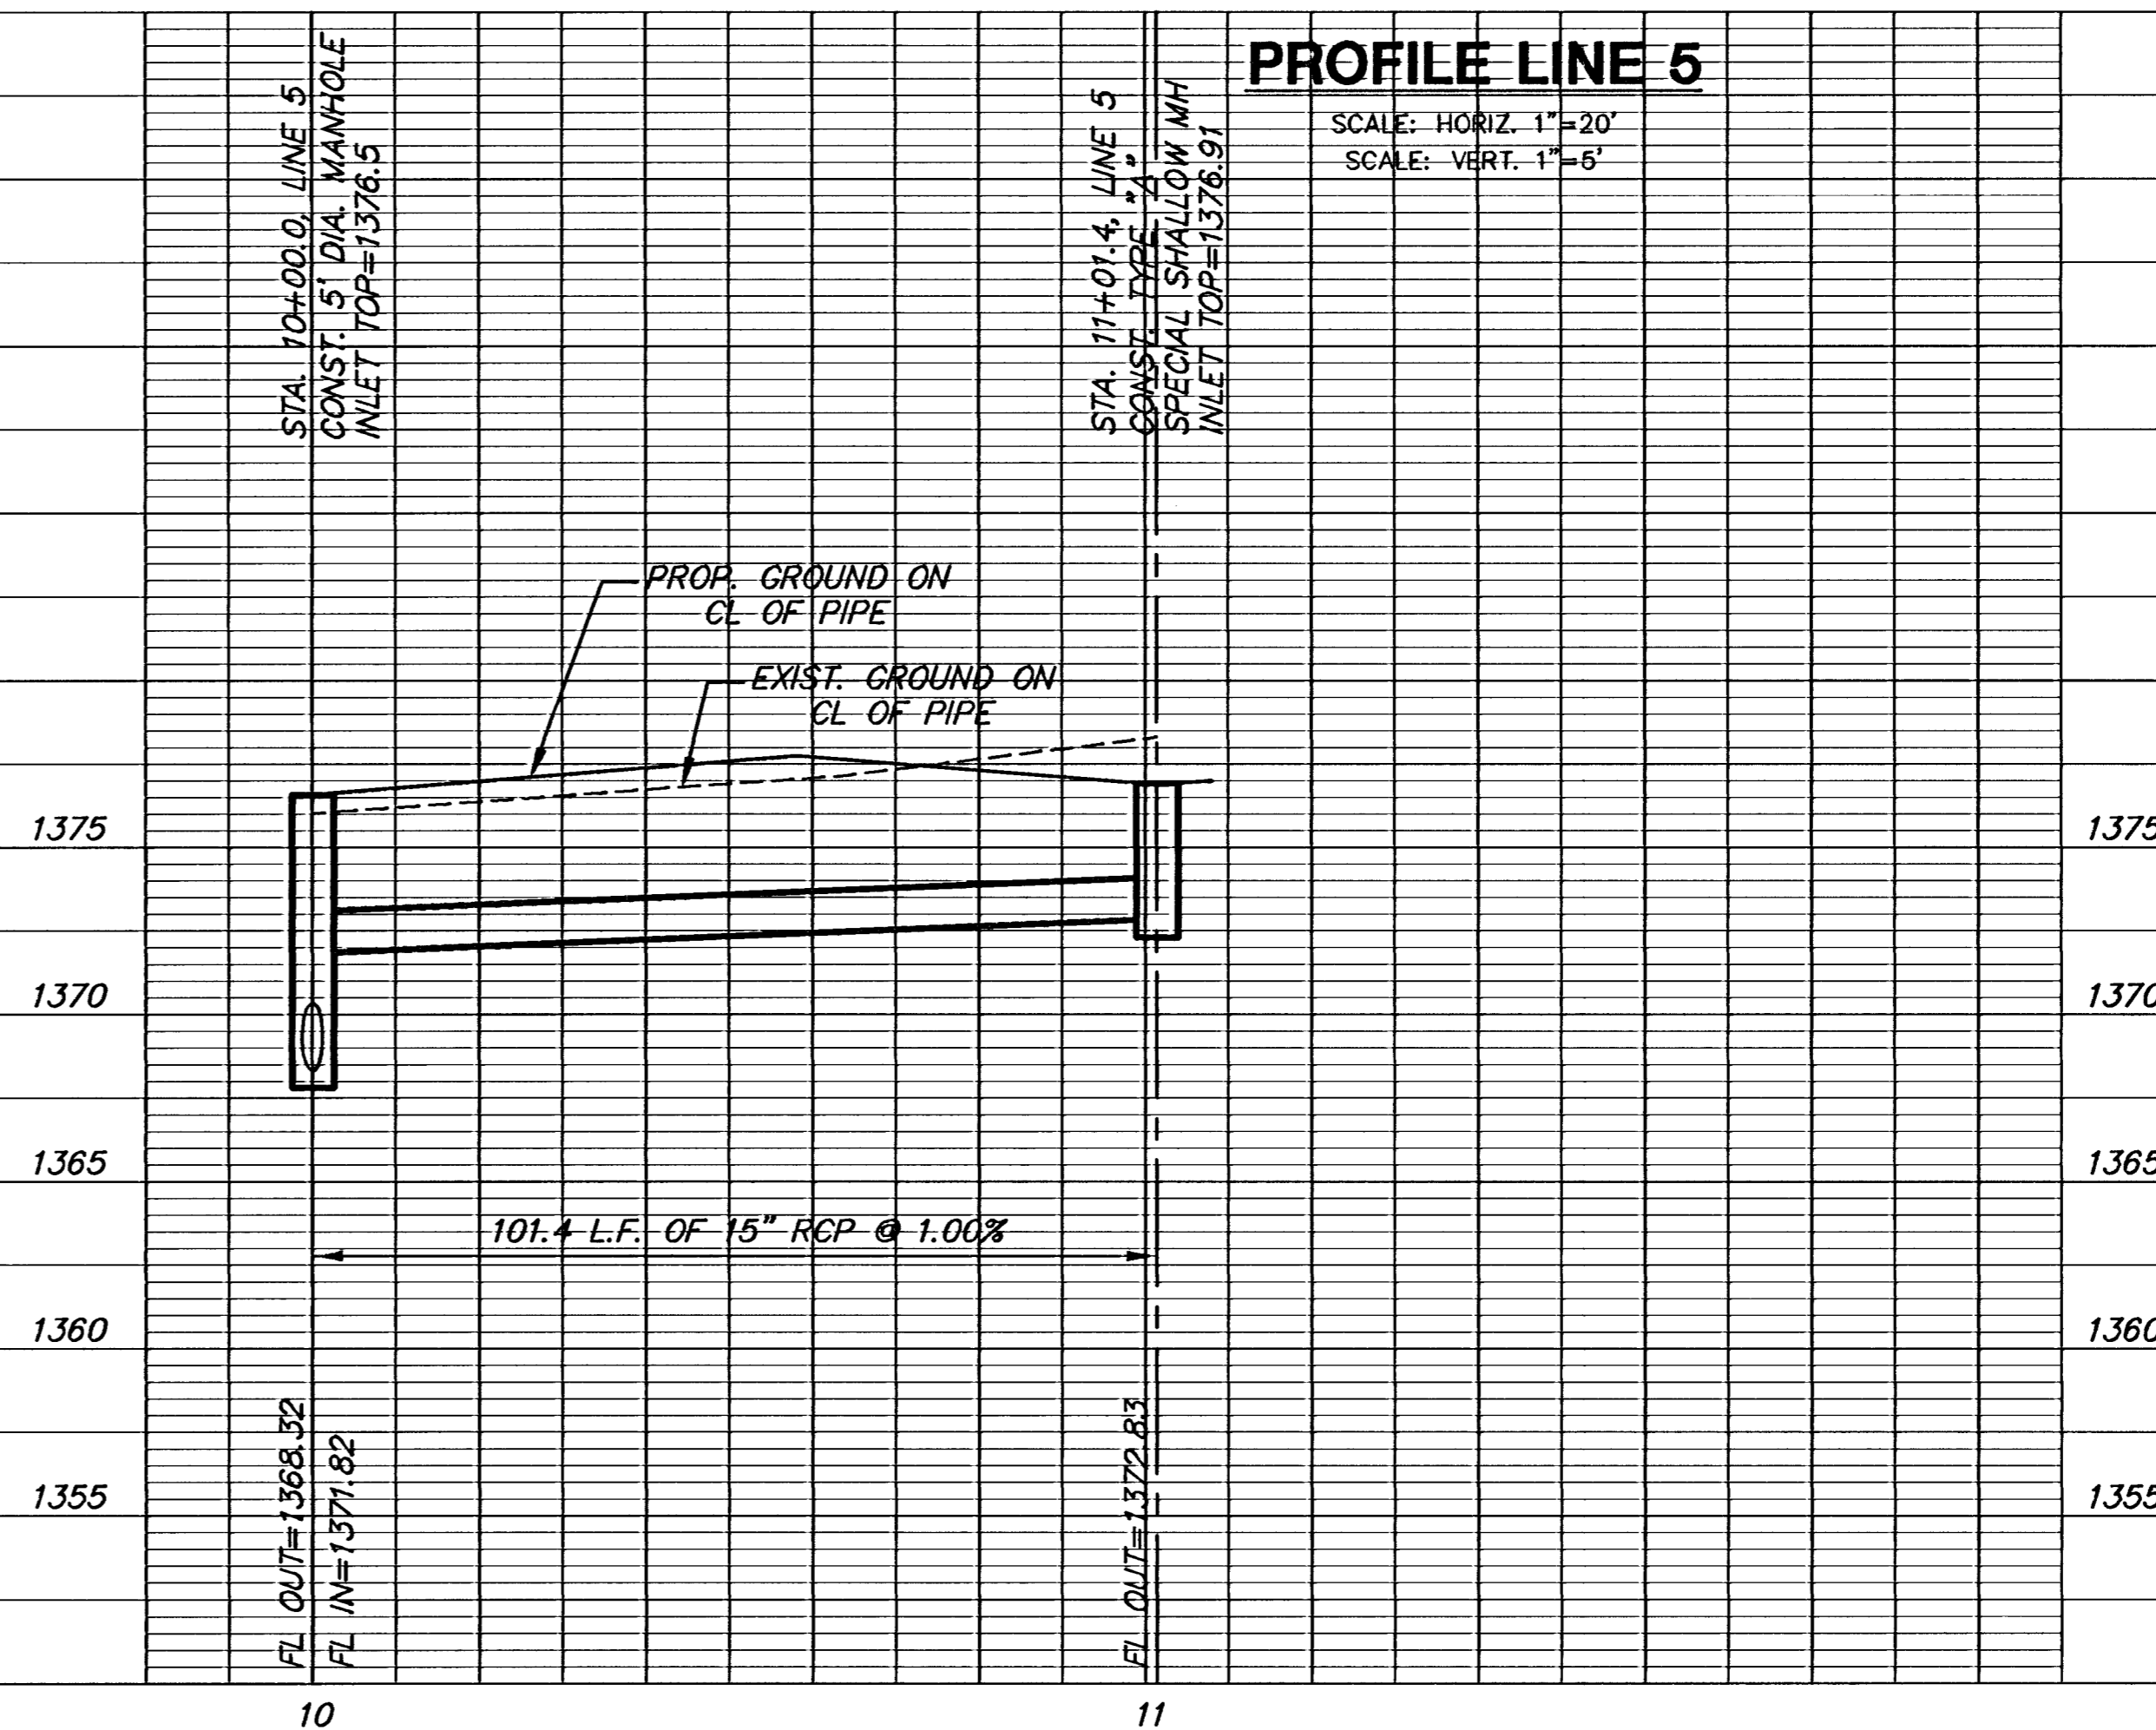

PROFILE LINE 5

MKEC
ENGINEERING
CONSULTANTS, INC.

411 N. WEBB ROAD
WICHITA, KS. 67206
316-684-9600

PAVING STREETS & INCIDENTAL DRAINAGE
REED'S COVE 4TH ADDITION
WICHITA, KANSAS

LINE 4 & LINE 5
SHEET TITLE
PROJECT NUMBER 02121

DESIGN BY SRS
DRAWN BY BFL
CHECKED BY GJA

ISSUED MARCH 2006
REVISED

SHEET NO.
19 of 33