



COUNTY	STATE	PROJECT NUMBER	FISCAL YEAR	SHEET NO.	TOTAL SHEETS
SEDGWICK	KANSAS				

LIST OF TRAFFIC CONTROL DEVICES *

MUTCD DEVICE NO.	NO.	FLASHERS		REMARKS	DELINEATORS & CHANNELIZATION DEVICES						
		TYPE A	TYPE B		DEVICE	NO.	SIZE	FLASHERS			
								TYPE A	TYPE B	TYPE C	
W21-4	2										
G20-2	2										
					BARRICADES						
					TYPE III						
					TYPE II						
					TYPE I						
					DRUMS						
					CONES						
					TUBES						
					VERTICAL PANELS						
					SINGLE						
					BACK TO BACK						
					PAVEMENT MARKING		WHITE	YELLOW			
					4" BROKEN (Lin. Ft.)						
					4" SOLID (Lin. Ft.)						
					TEMPORARY STRIPING (Line Mile)						

* FOR INFORMATION ONLY

SEE SHEET NO. _____ FOR TRAFFIC CONTROL NOTES

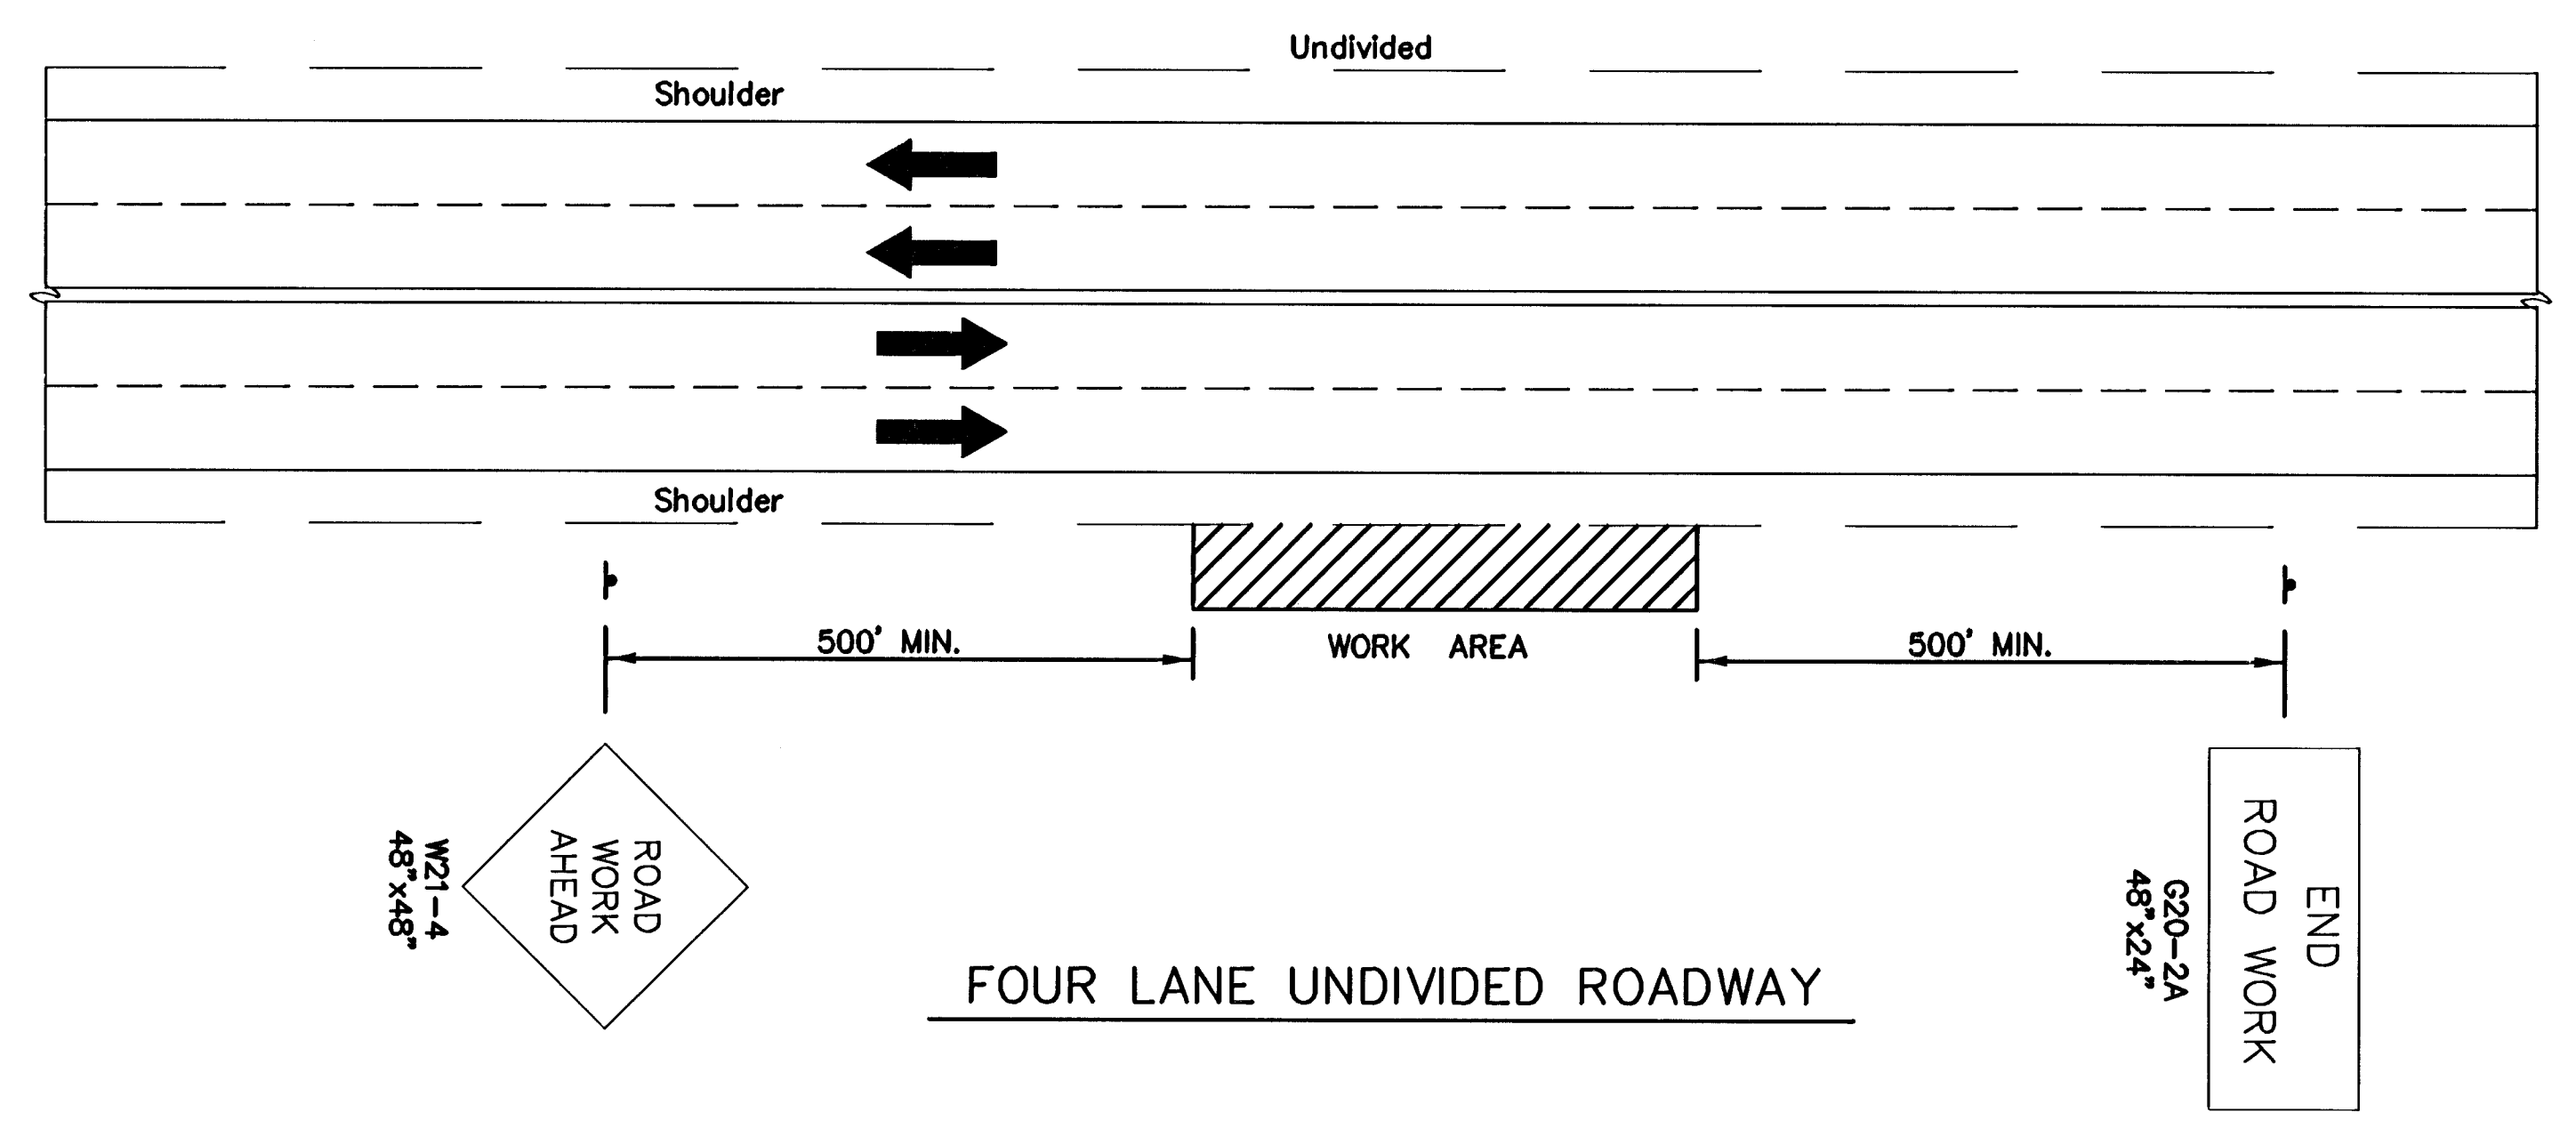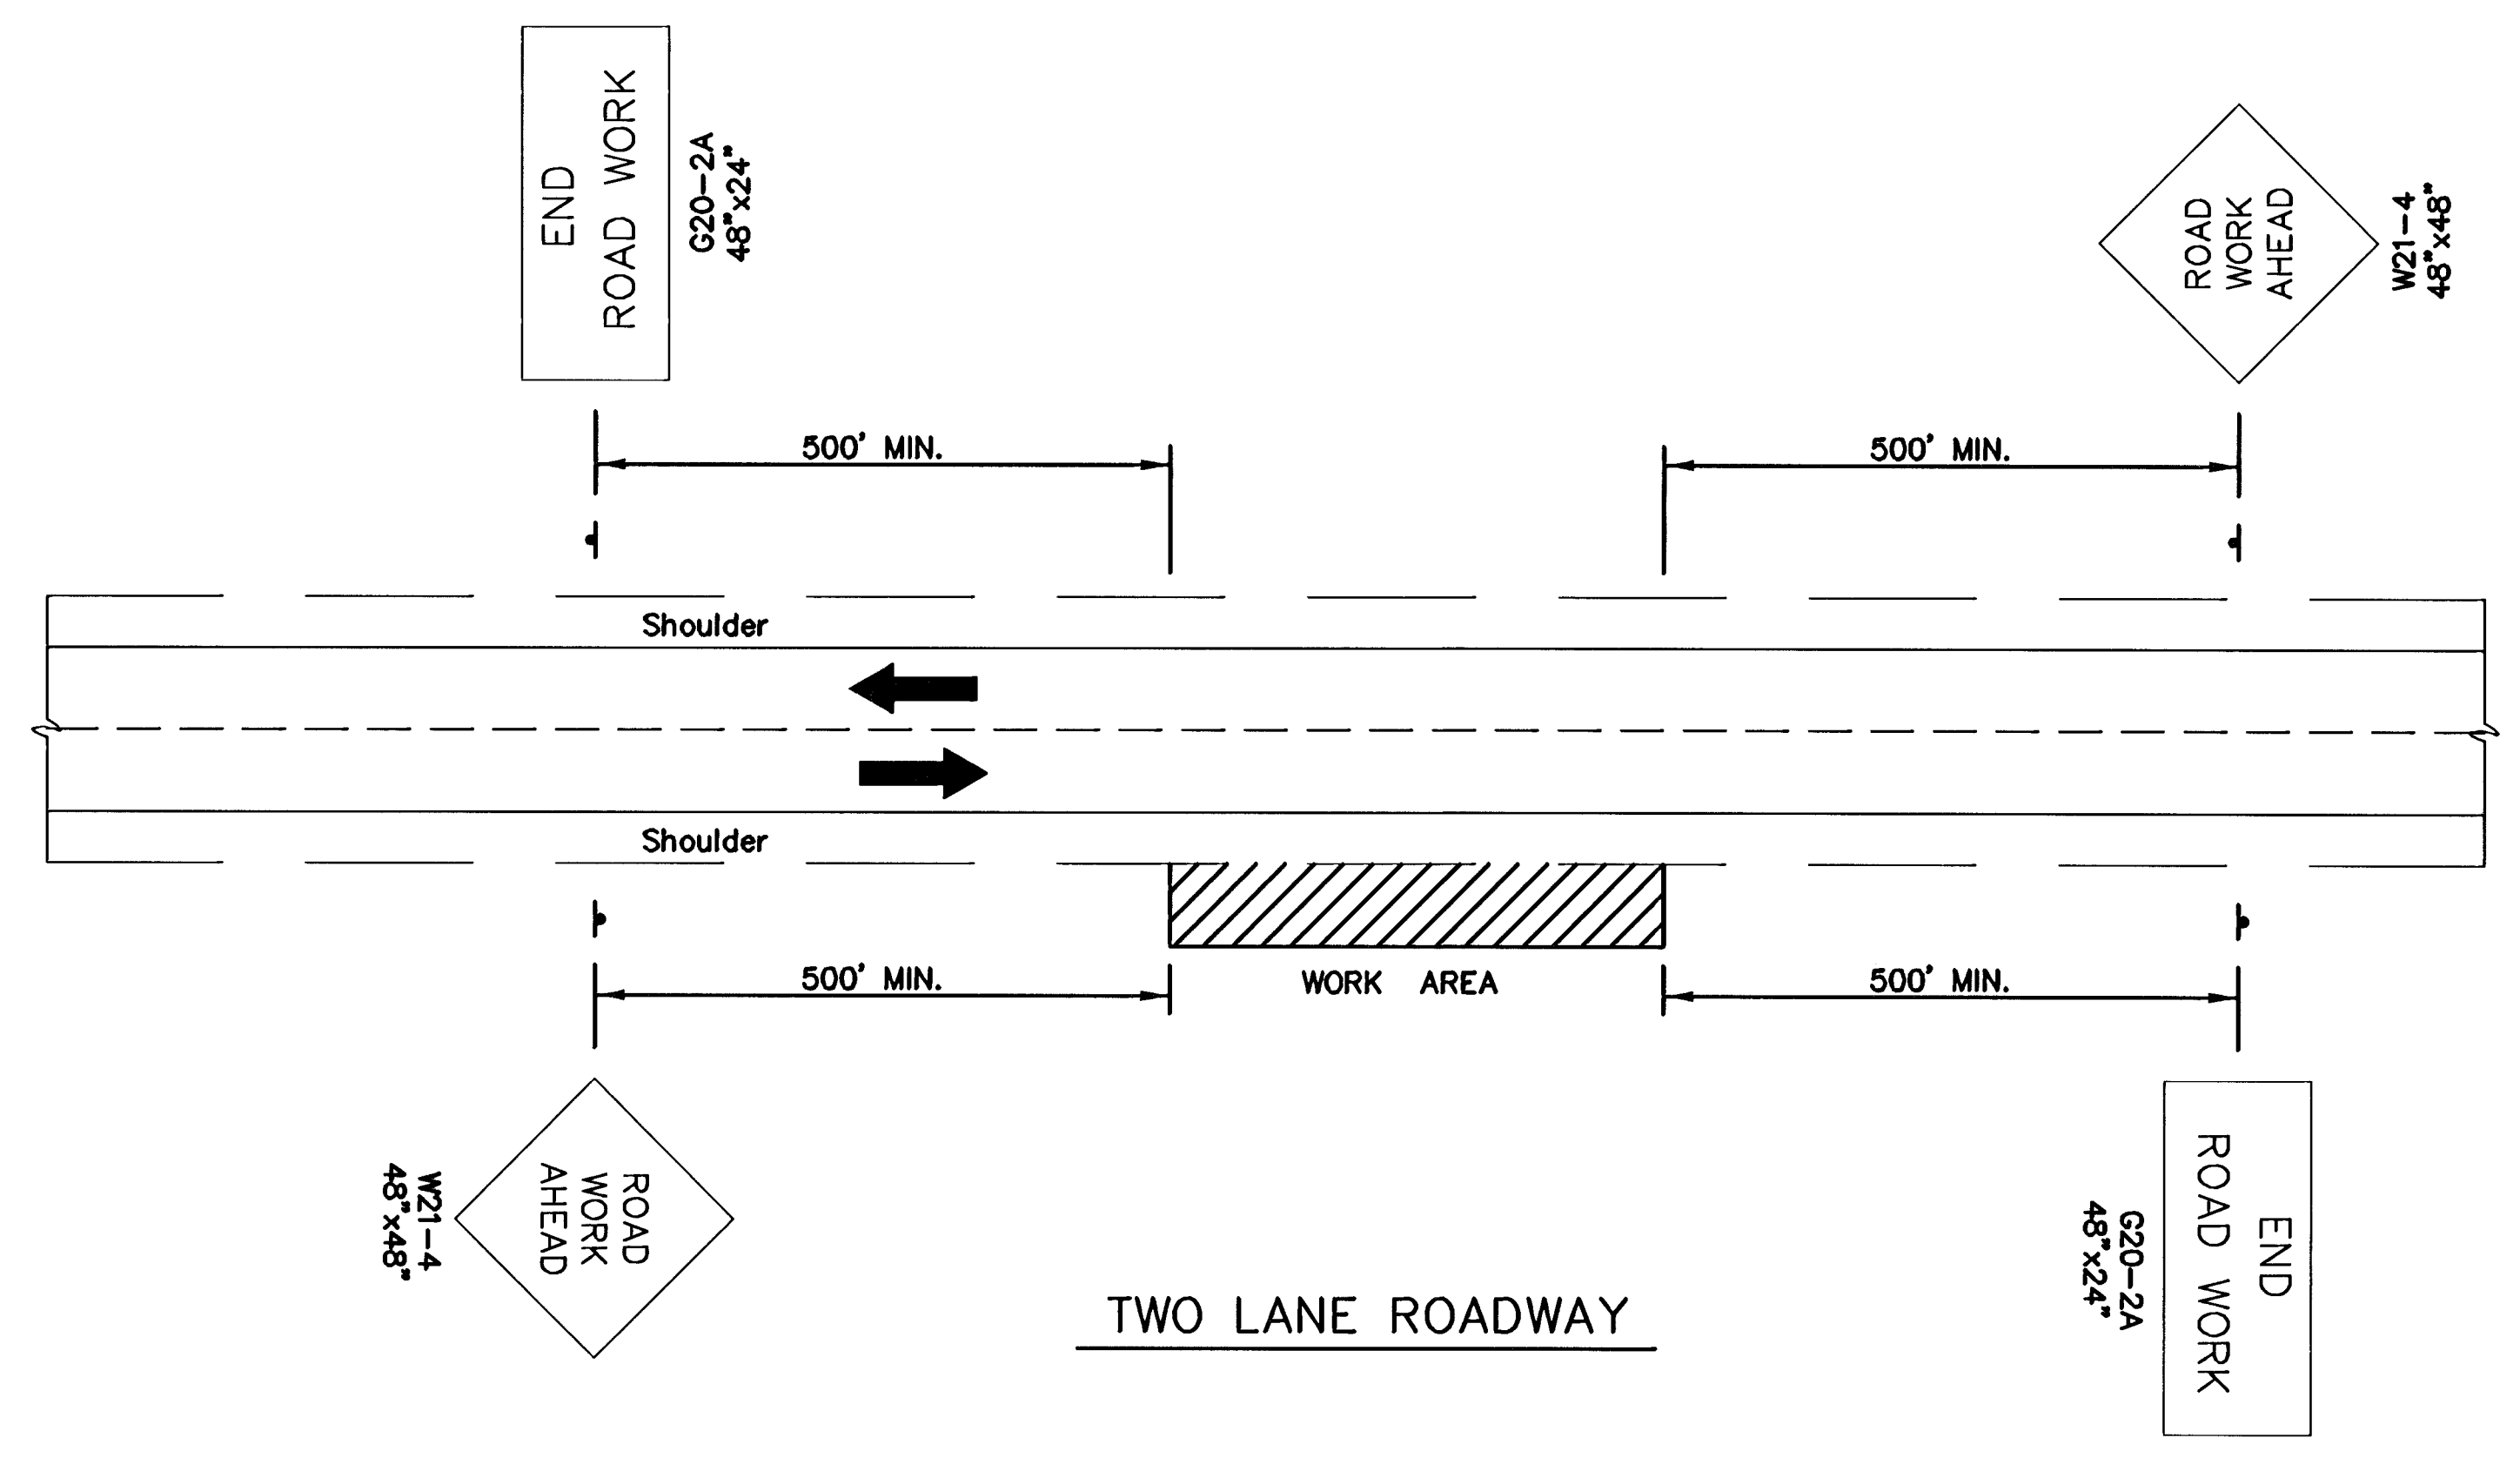

TRAFFIC CONTROL PLAN
FOR CONSTRUCTION WORK AT OFF SHOULDER LOCATIONS

8/98	SI Conversion	DRS/MRB
12/94	Chg G20-2 to G20-2A & W21-4 to ROAD WORK	DRS/MRB
Date	Description	By /Chk

TRAFFIC CONTROL PLAN
FOR CONSTRUCTION WORK AT OFF
SHOULDER LOCATIONS
TWO AND FOUR LANE ROADWAY T.C. NO. 5.0

PREPARED BY
SEDGWICK COUNTY PUBLIC WORKS
HIGHWAY DEPARTMENT
DAVID C. SPEARS, P.E. DIRECTOR/COUNTY ENGINEER

REVISED	SCALE	DESIGNED	DRAWN	CHECKED	SHEET NO.
	NONE	M.R.B.	D.R.S.	M.R.B.	7 / 34
	DATE	5/86	4/94	4/94	
DWG NAME: J:\Civil\4394\dwg\pav\lc-5.0.dwg					