

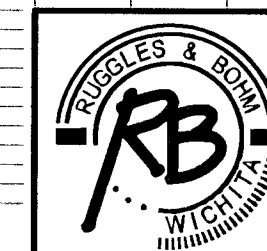
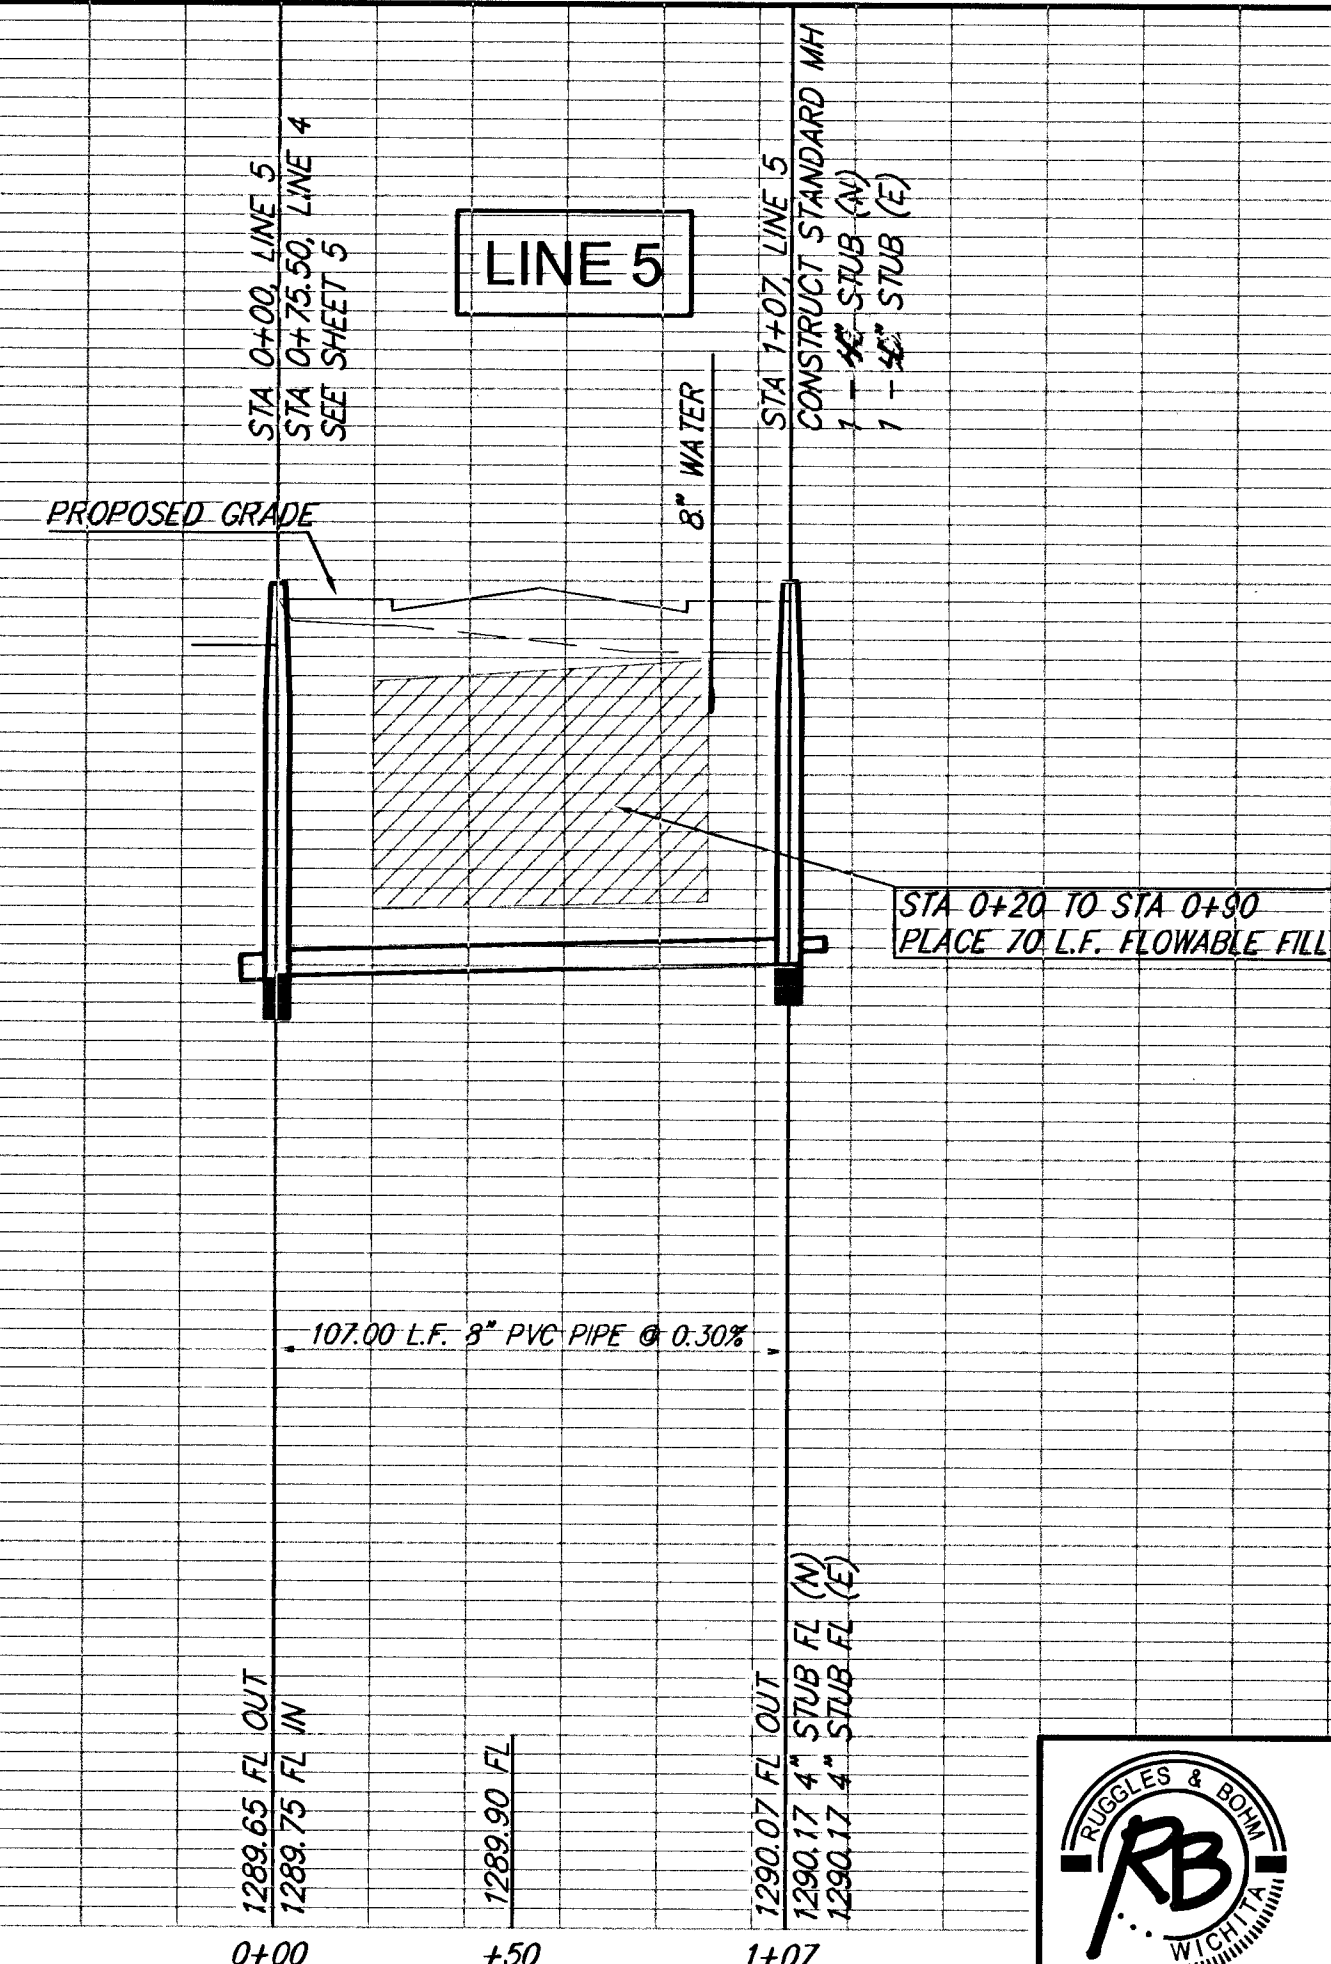
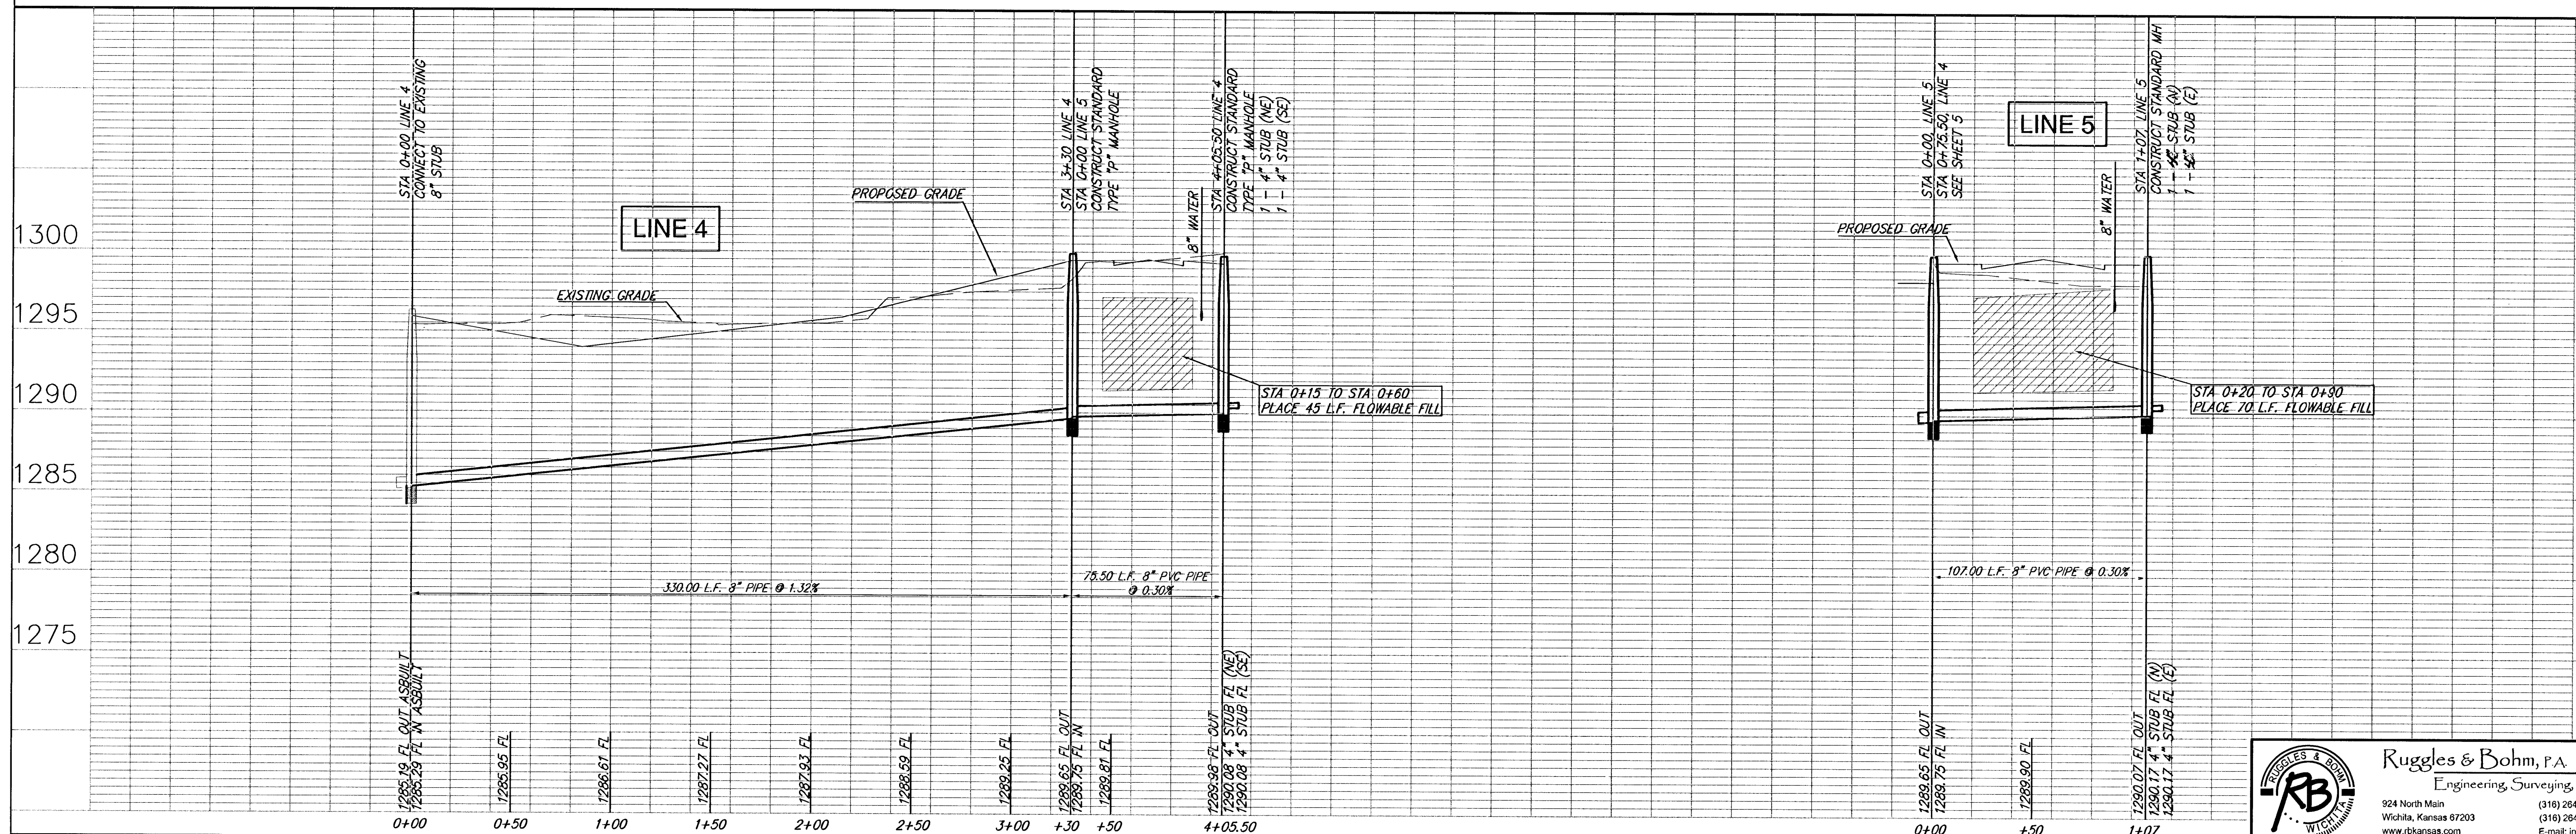


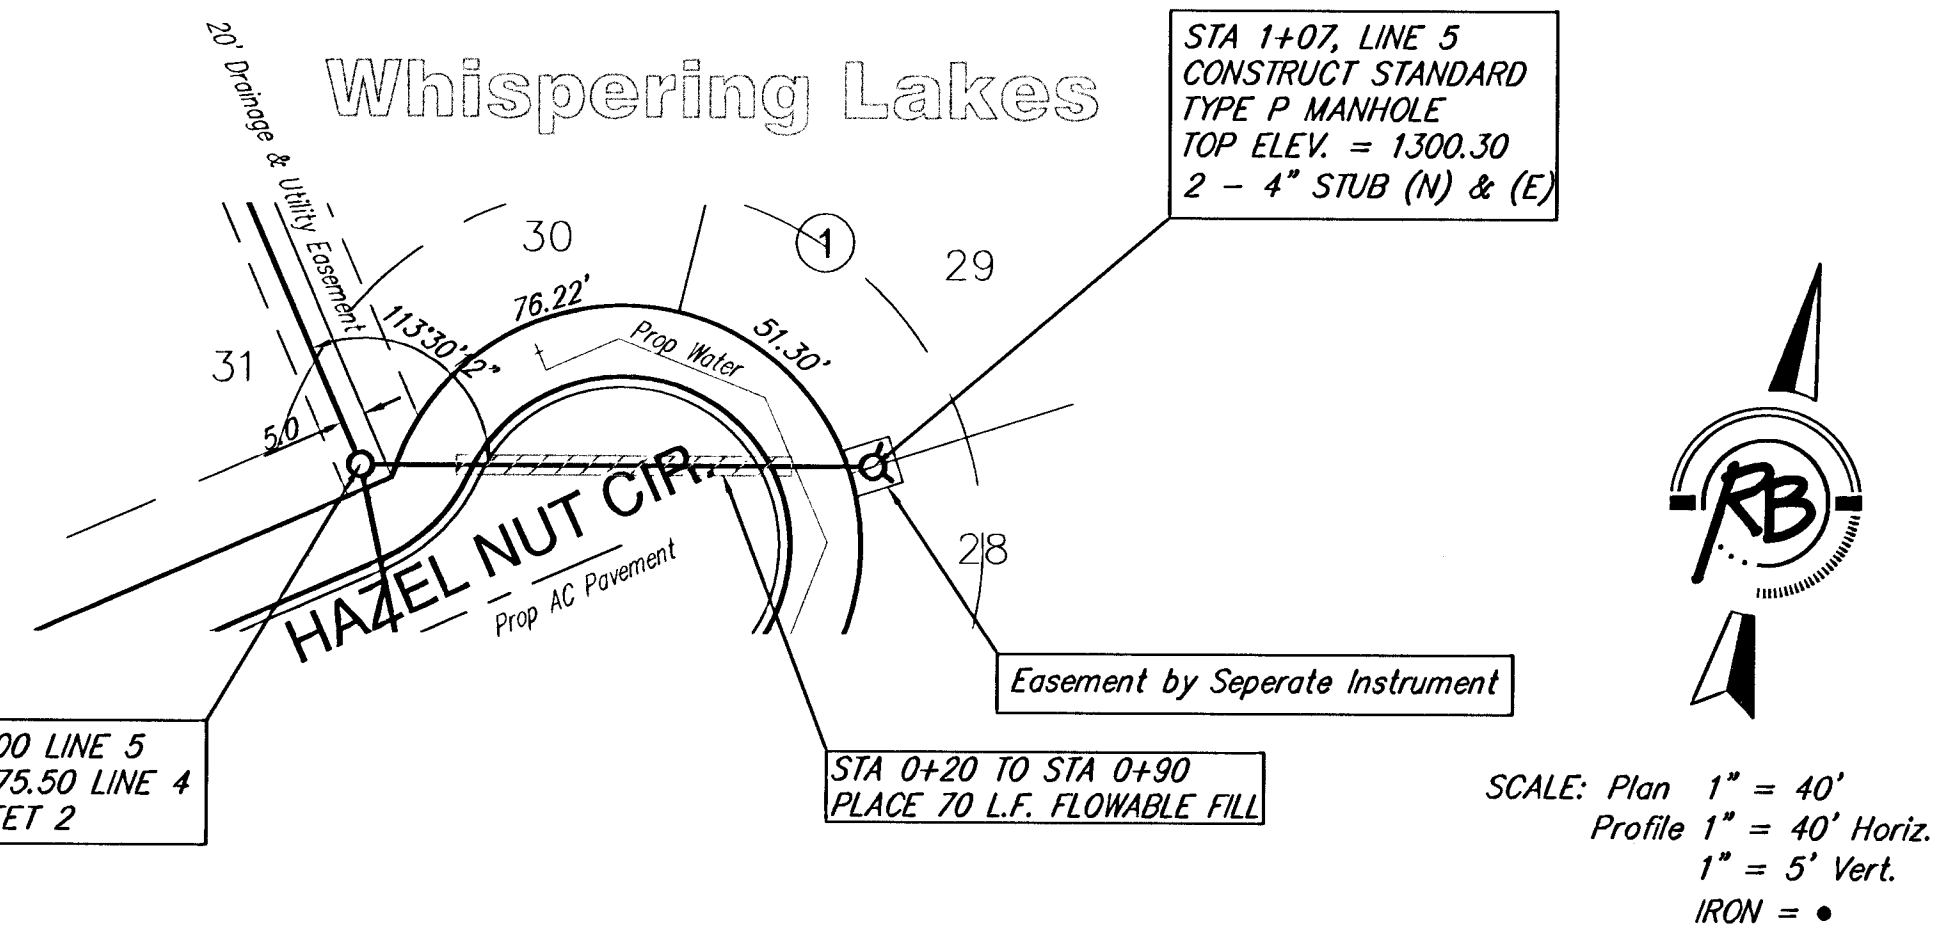

SCALE: Plan 1" = 40'
Profile 1" = 40' Horiz.
1" = 5' Vert.
IRON = •

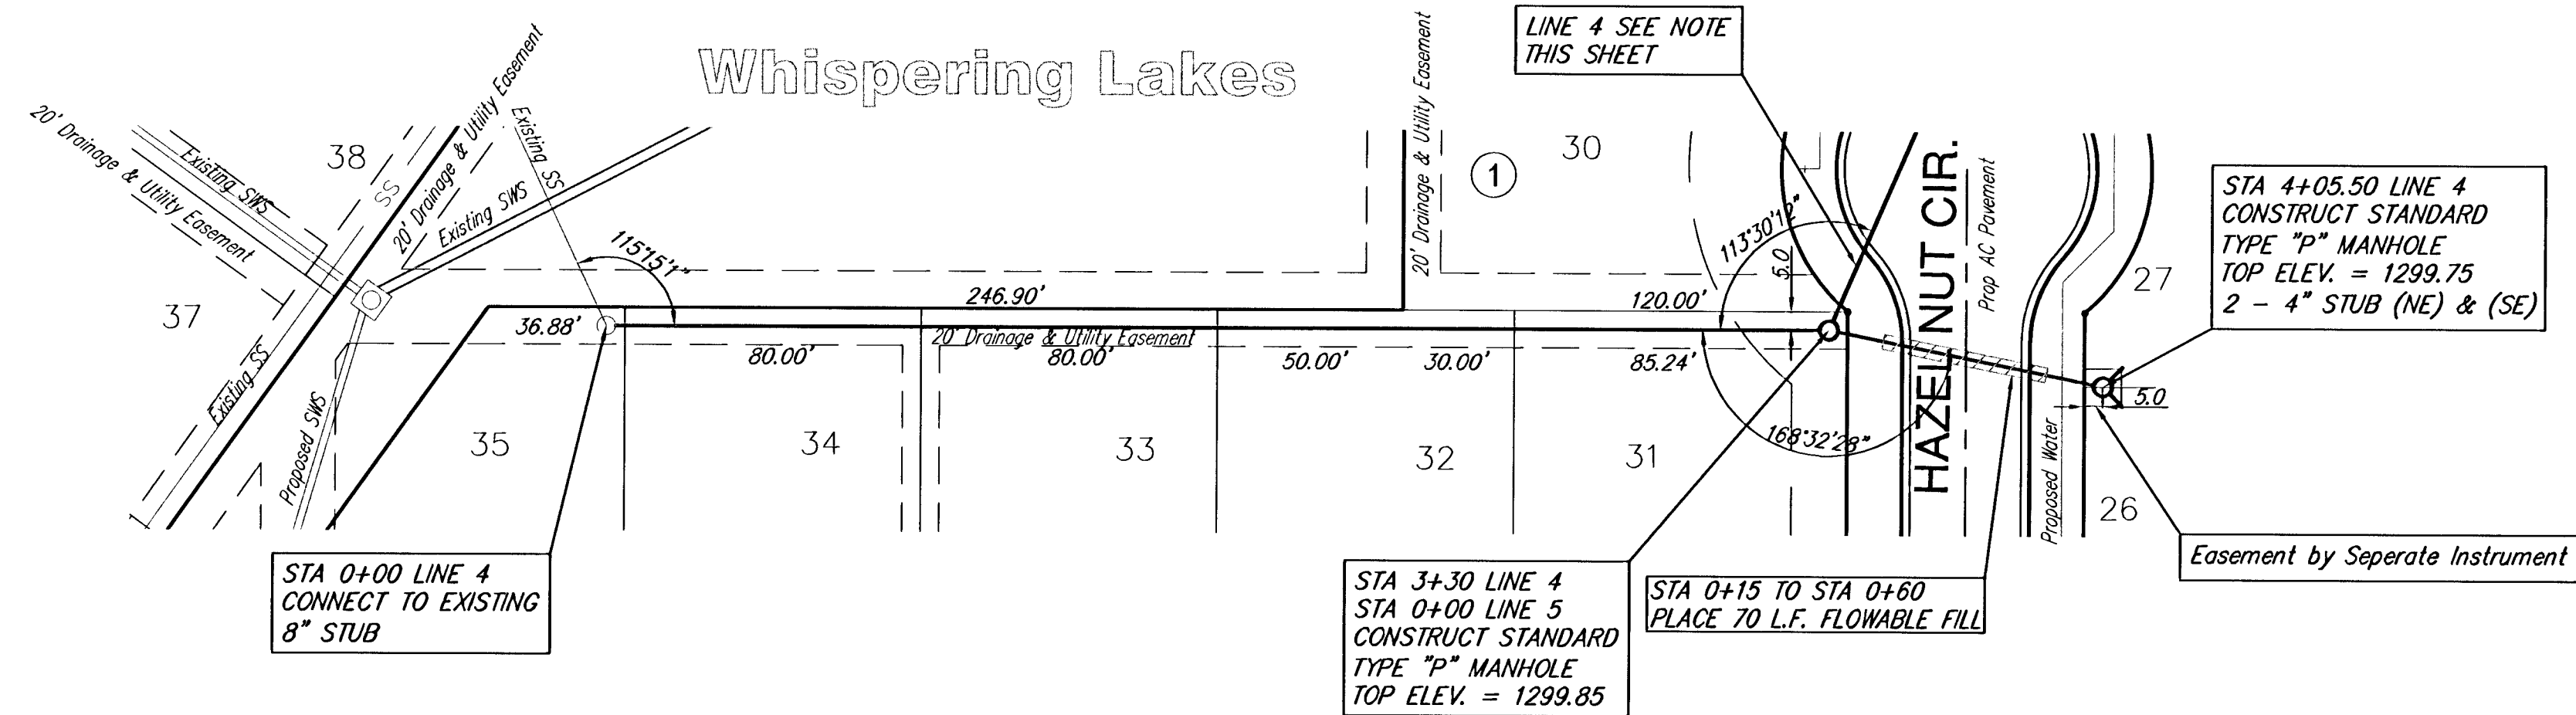

Ruggles & Bohm, P.A.
Engineering, Surveying, Land Planning
924 North Main
Wichita, Kansas 67203
(316) 264-8008
(316) 264-4621 fax
E-mail: info@rbkansas.com

PROJECT NUMBER: 468-84142	DESIGN: EJG	DRAWN: RLS	REVIEW: RLS
DATE: Jan. 10, 2006	UTILITY	DATE	REVIEW
Whispering Lakes Addition Sanitary Sewer Line 3 & 4 WICHITA, KANSAS			

RB JOB
2732E
SHEET
3
OF
13