

EXC = 161.4
LF = 0.0
CF = 0.0

EXC = 21.4
LF = 0.0
CF = 0.0

EXC = 115.2
LF = 0.0
CF = 0.0

EXC = 122.1
LF = 0.0
CF = 0.0

EXC = 65.8
LF = 0.0
CF = 0.0

EXC = 180.4
LF = 0.0
CF = 0.0

EXC = 156.9
LF = 0.0
CF = 0.0

EXC = 117.8
LF = 0.0
CF = 0.0

EXC = 92.5
LF = 0.0
CF = 0.0

EXC = 87.4
LF = 0.0
CF = 0.0

















EXC = 34.5
LF = 0.0
CF = 0.0

EXC = 115.2
LF = 0.0
CF = 0.0

EXC = 142.3
LF = 0.0
CF = 0.0

EXC = 170.7
LF = 0.0
CF = 0.0

EXC = 84.5
LF = 0.0
CF = 0.0

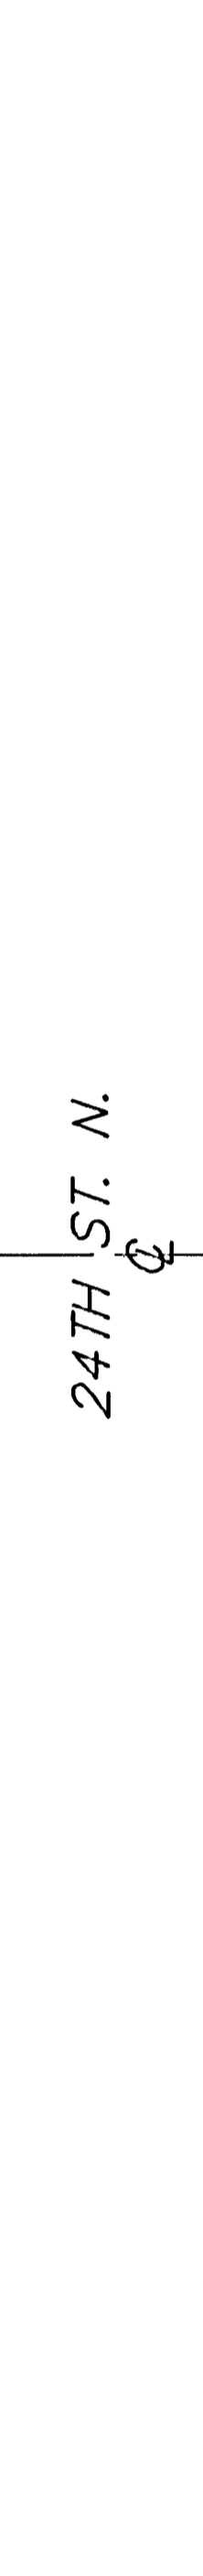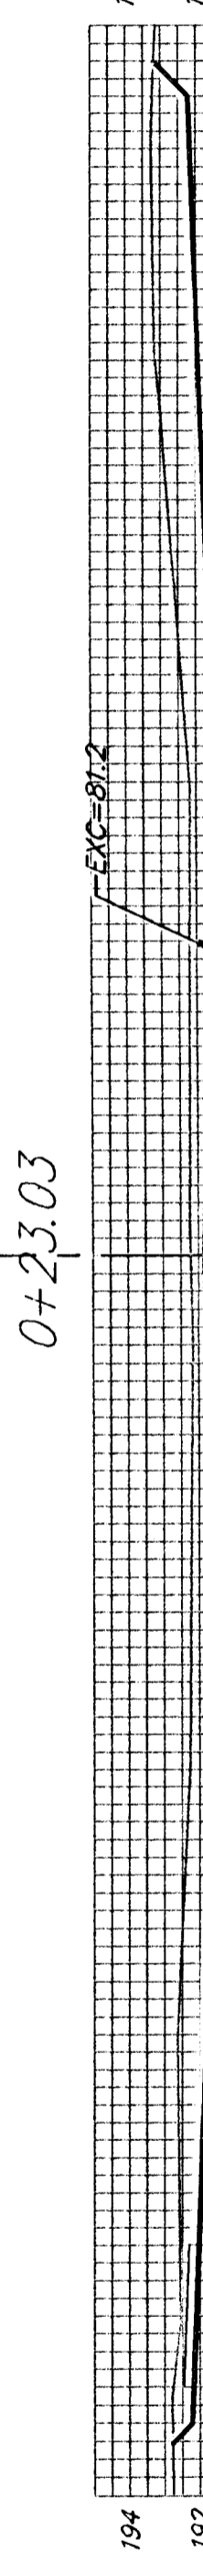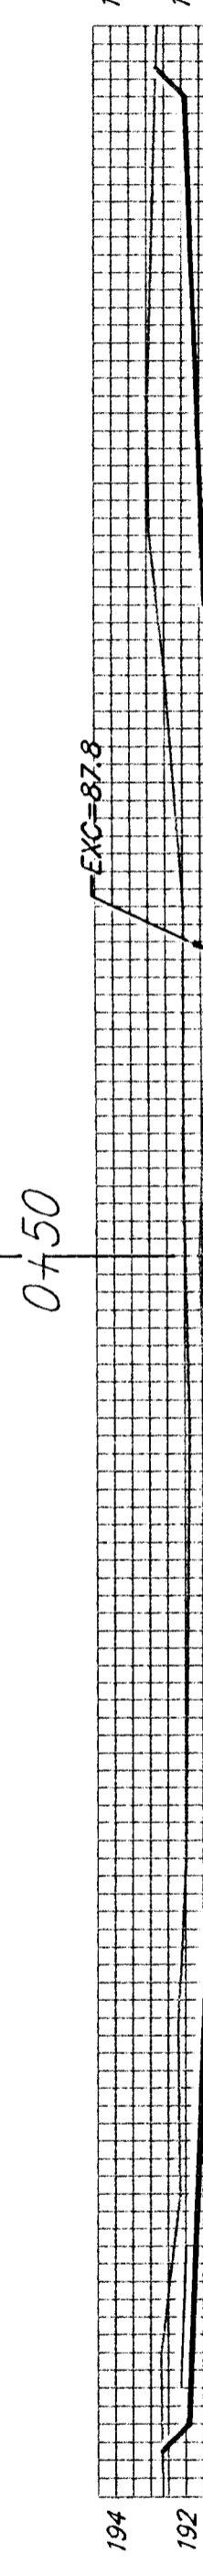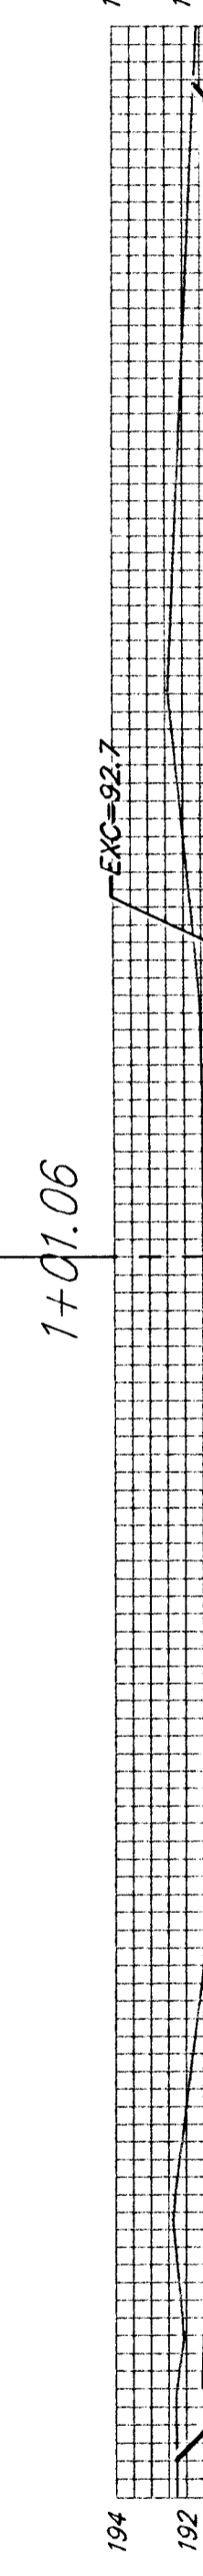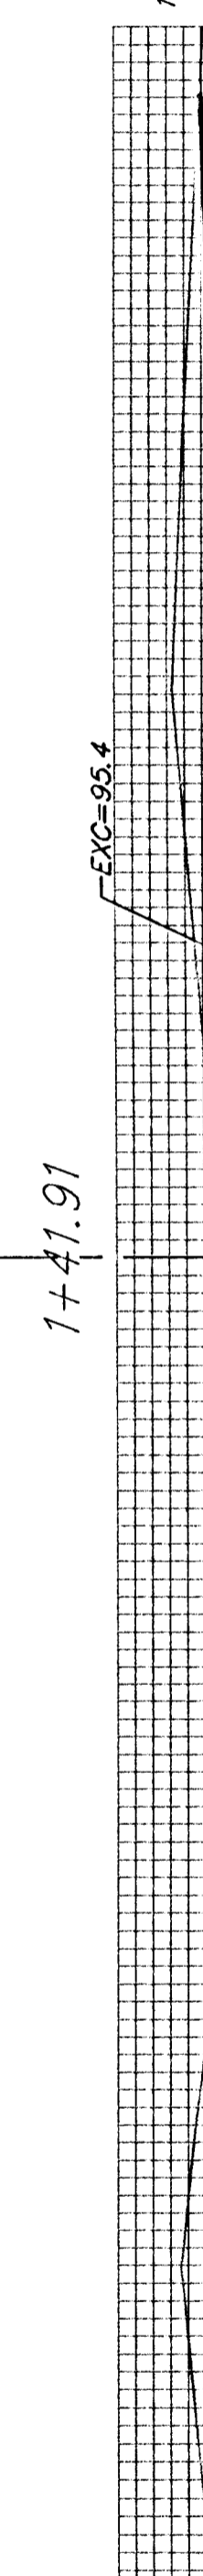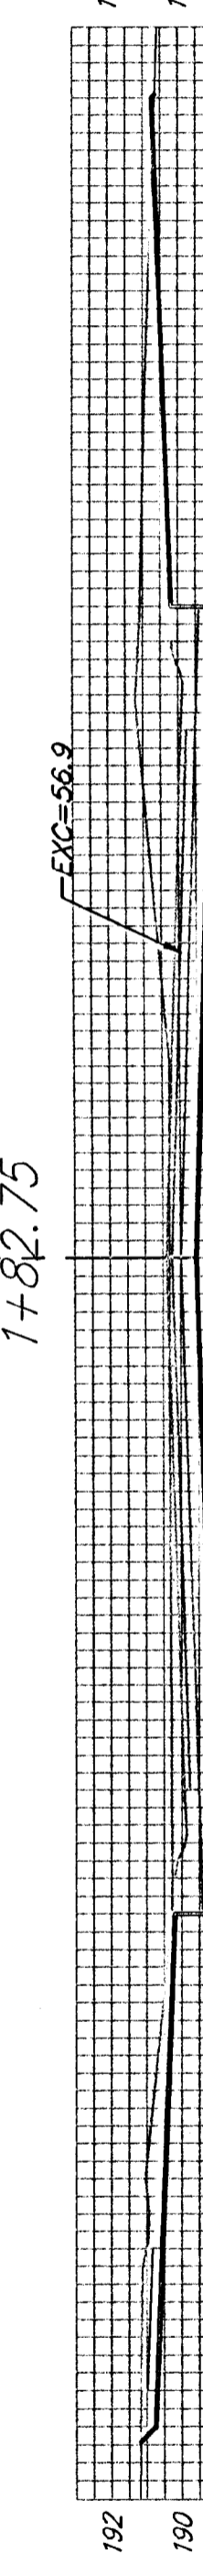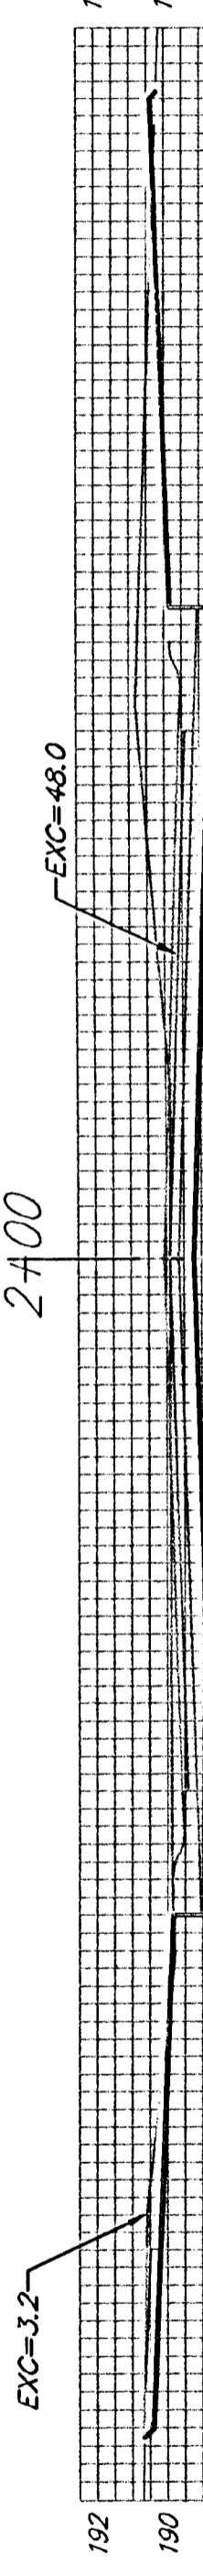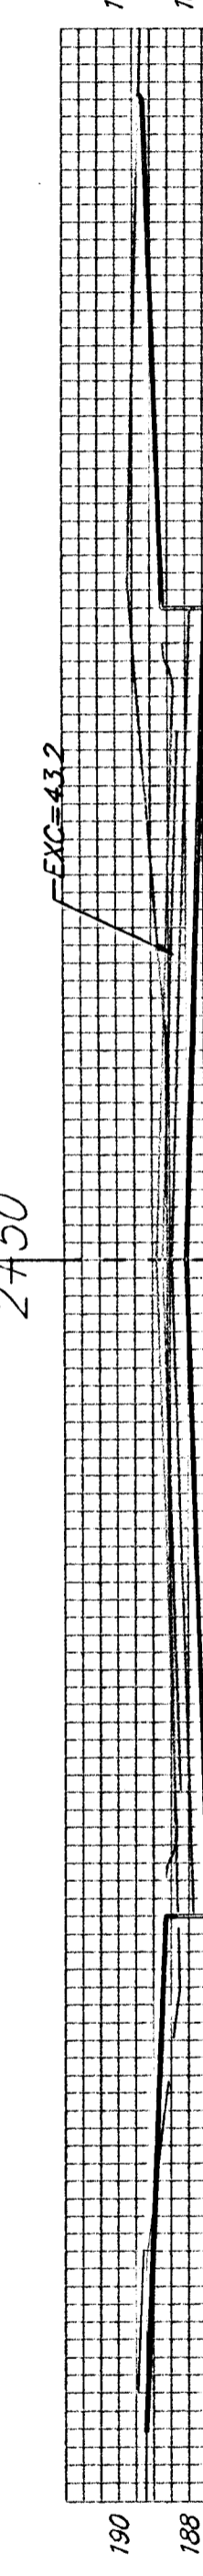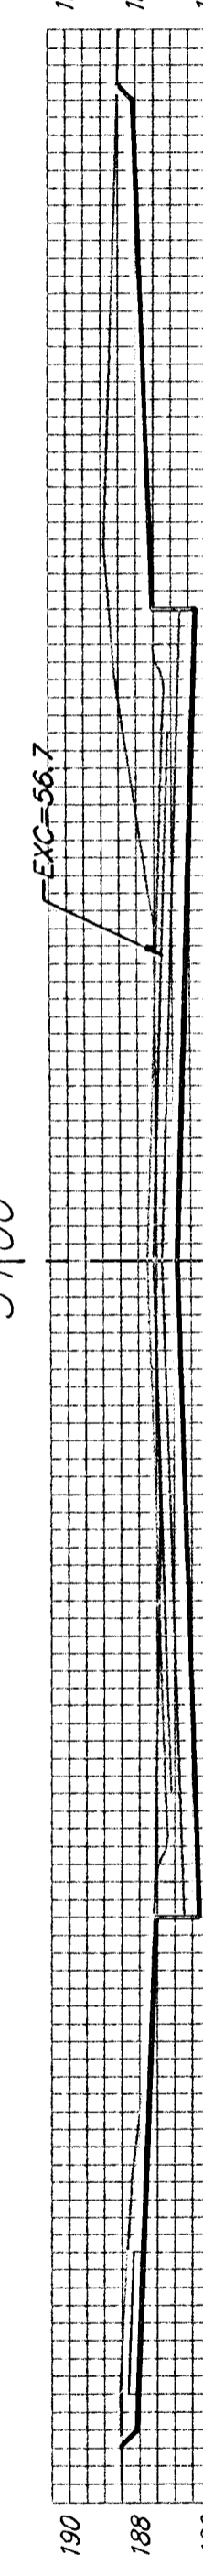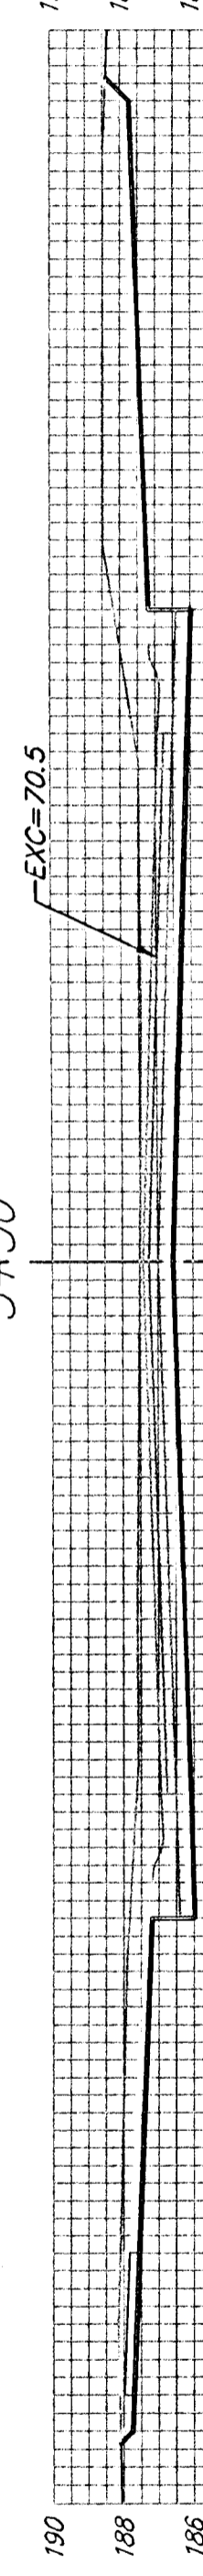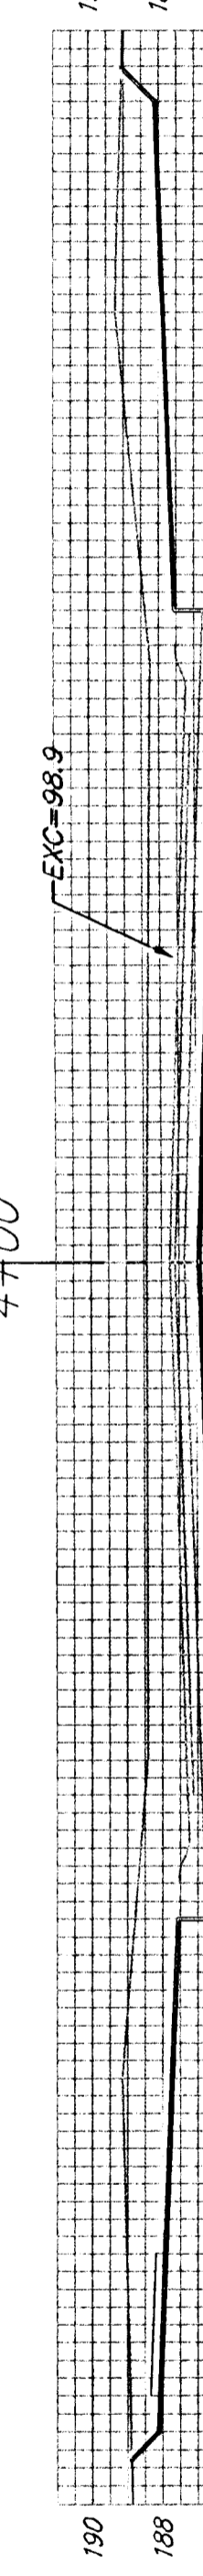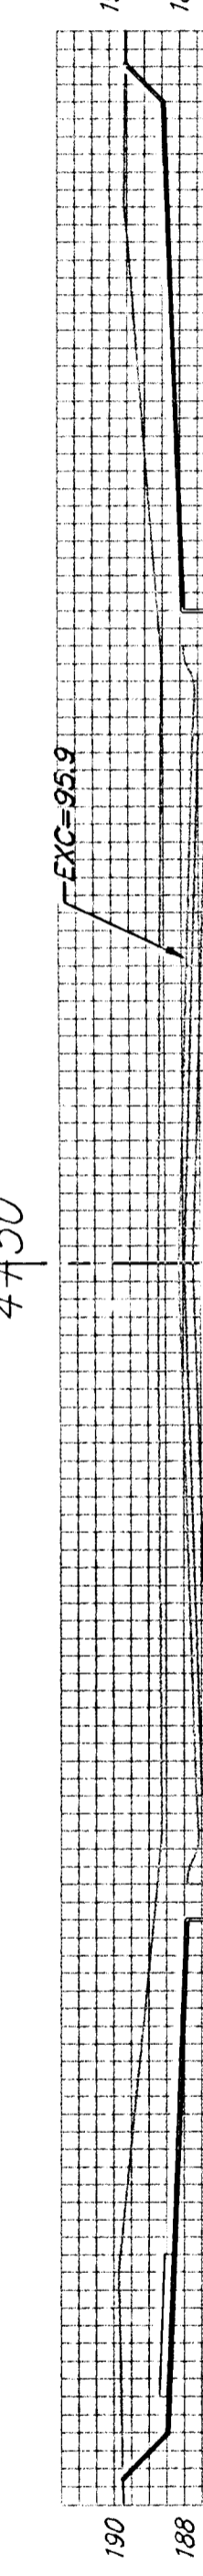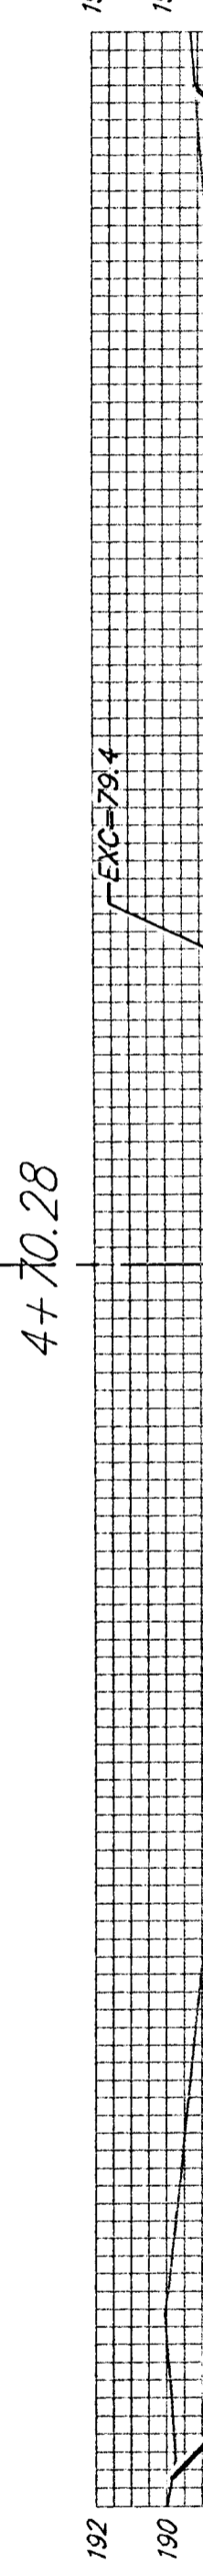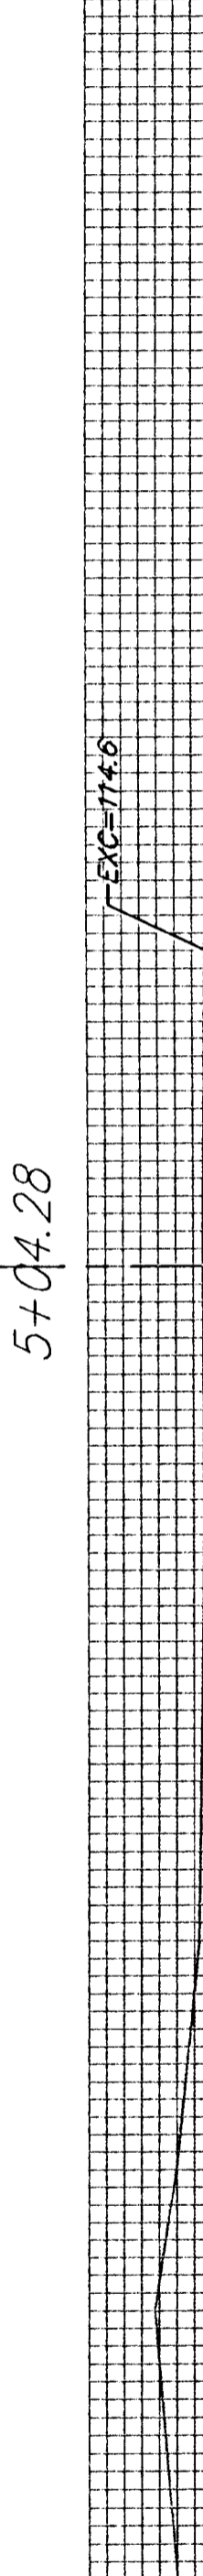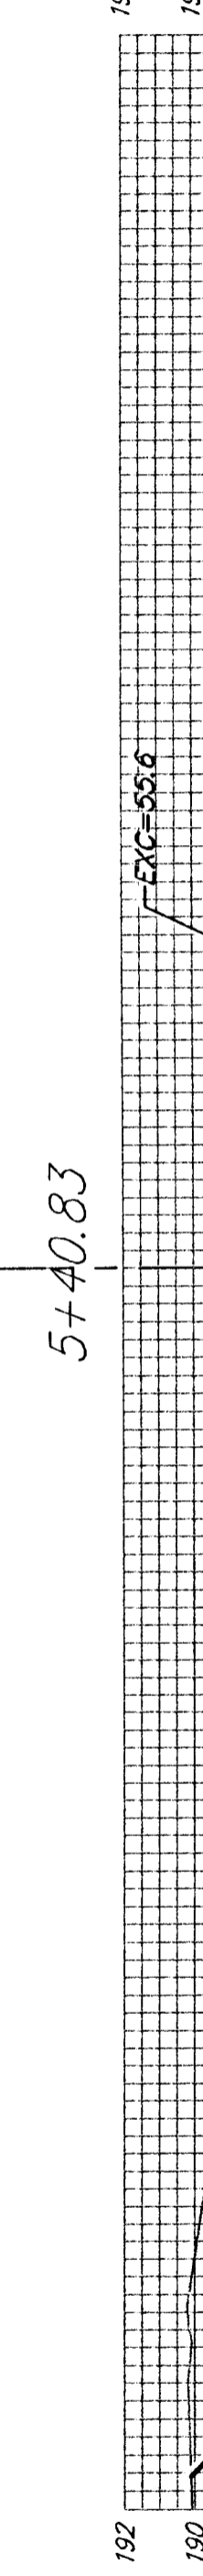 

Sheet Totals:
Excavation = 1,668.1 C.Y.
Loose Fill = 0.0 C.Y.
Compacted Fill = 0.0 C.Y.



Baughman Company, P.A. 315 E. 11th St. Wichita, KS 67211 P 316-262-7271 F 316-262-0149
ENGINEERING | SURVEYING | PLANNING | LANDSCAPE ARCHITECTURE
PROJECT NUMBER 472-84250
SHEET 27 OF 35
05-12-E449