




EXC = 64.2  
LF = 12.3  
CF = 1.3

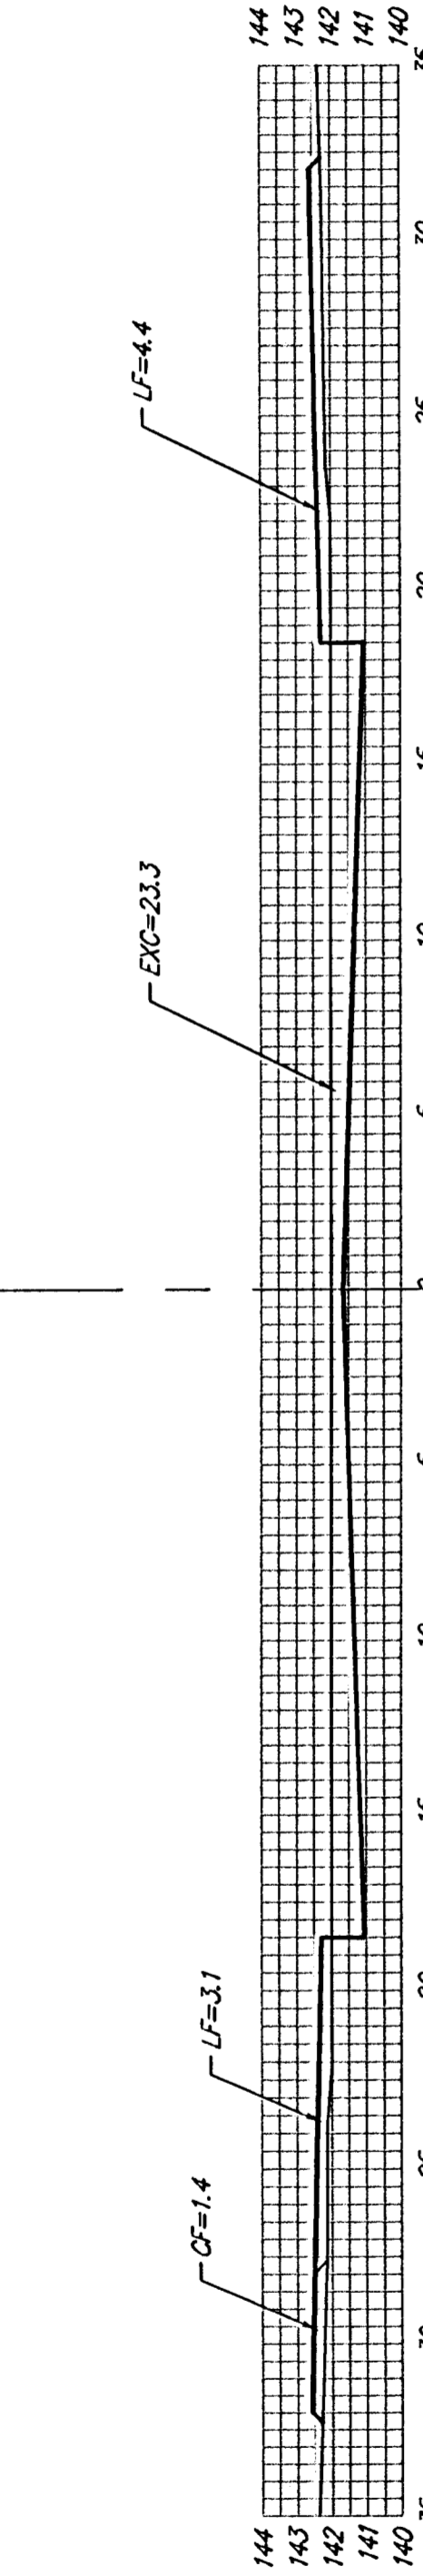


EXC = 34.8  
LF = 10.0  
CF = 1.0

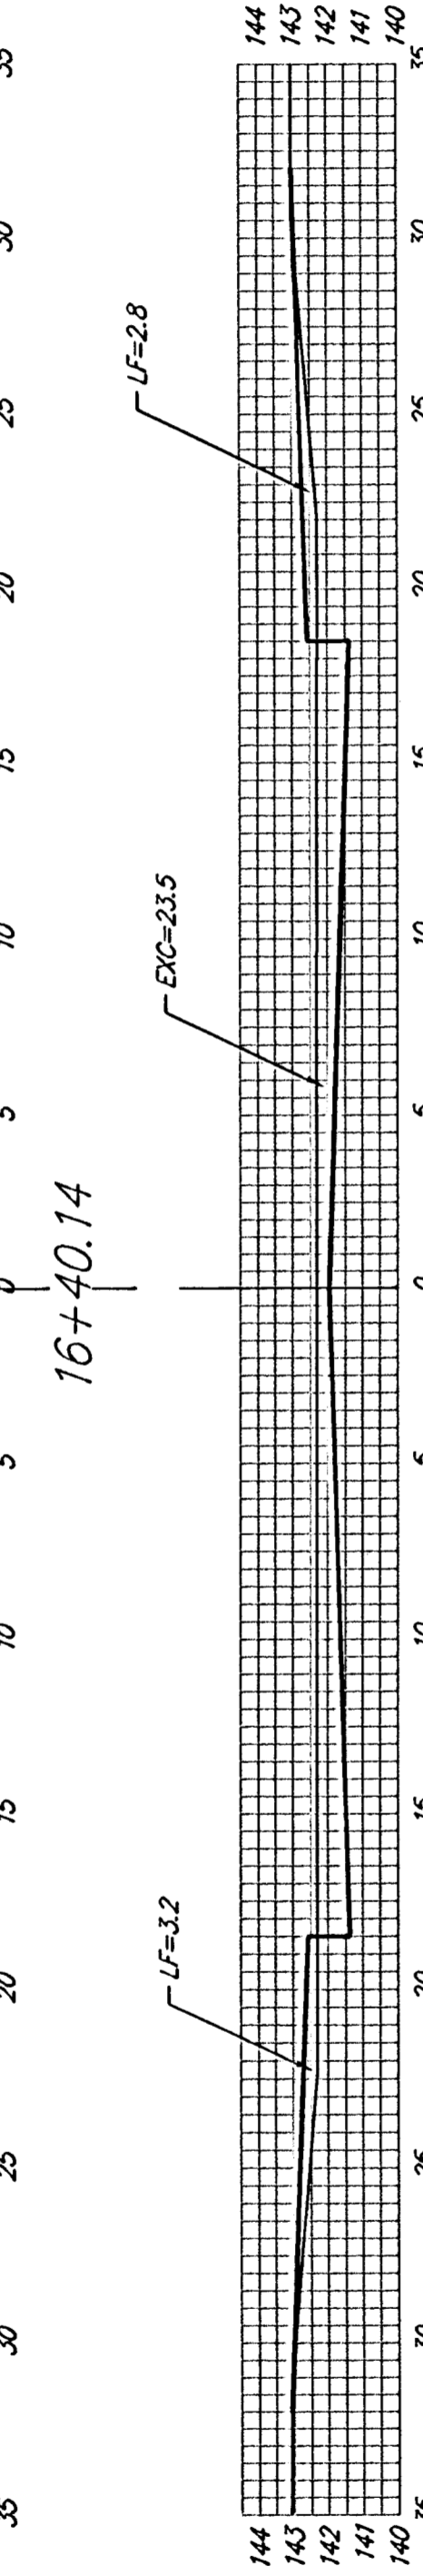


EXC = 55.1  
LF = 7.6  
CF = 0.0

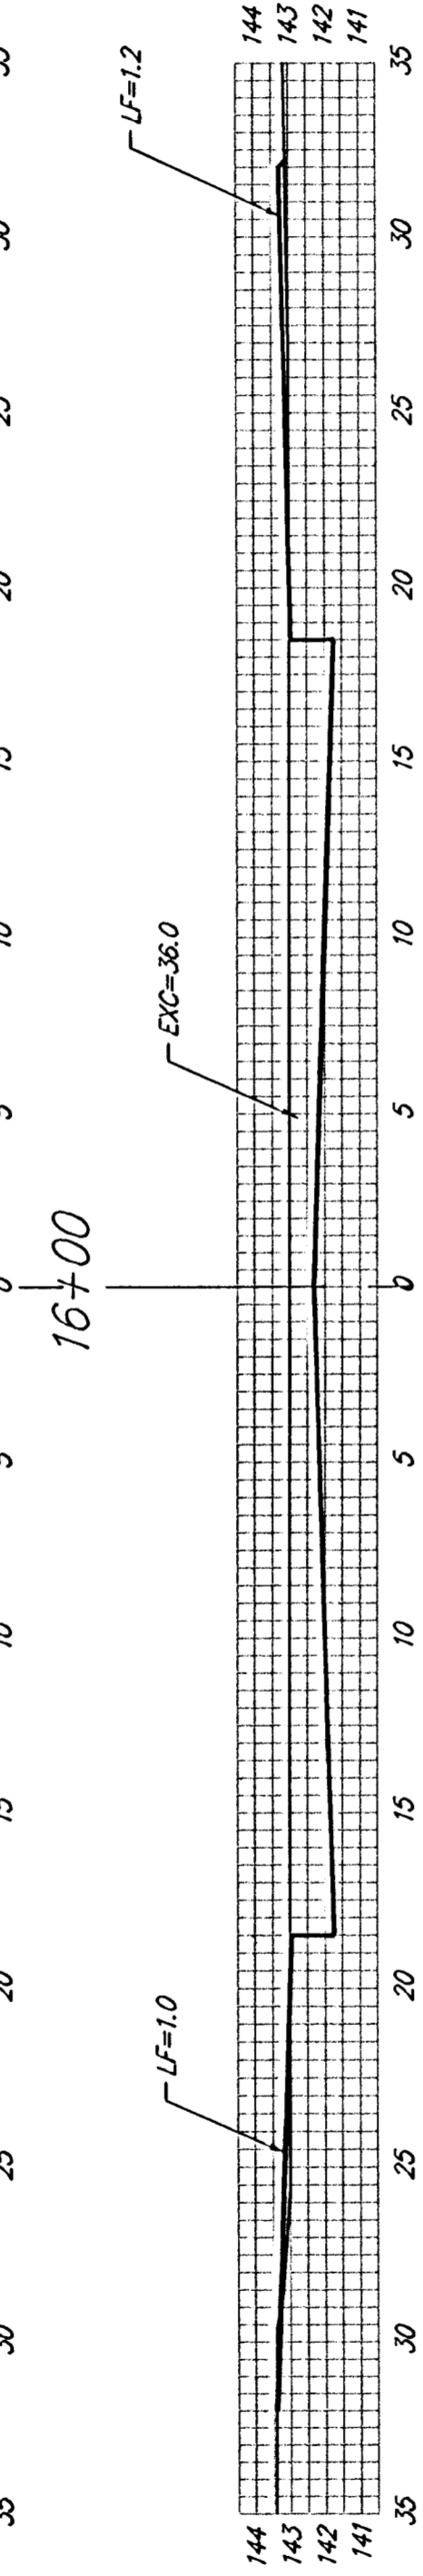


EXC = 54.1  
LF = 8.9  
CF = 1.3

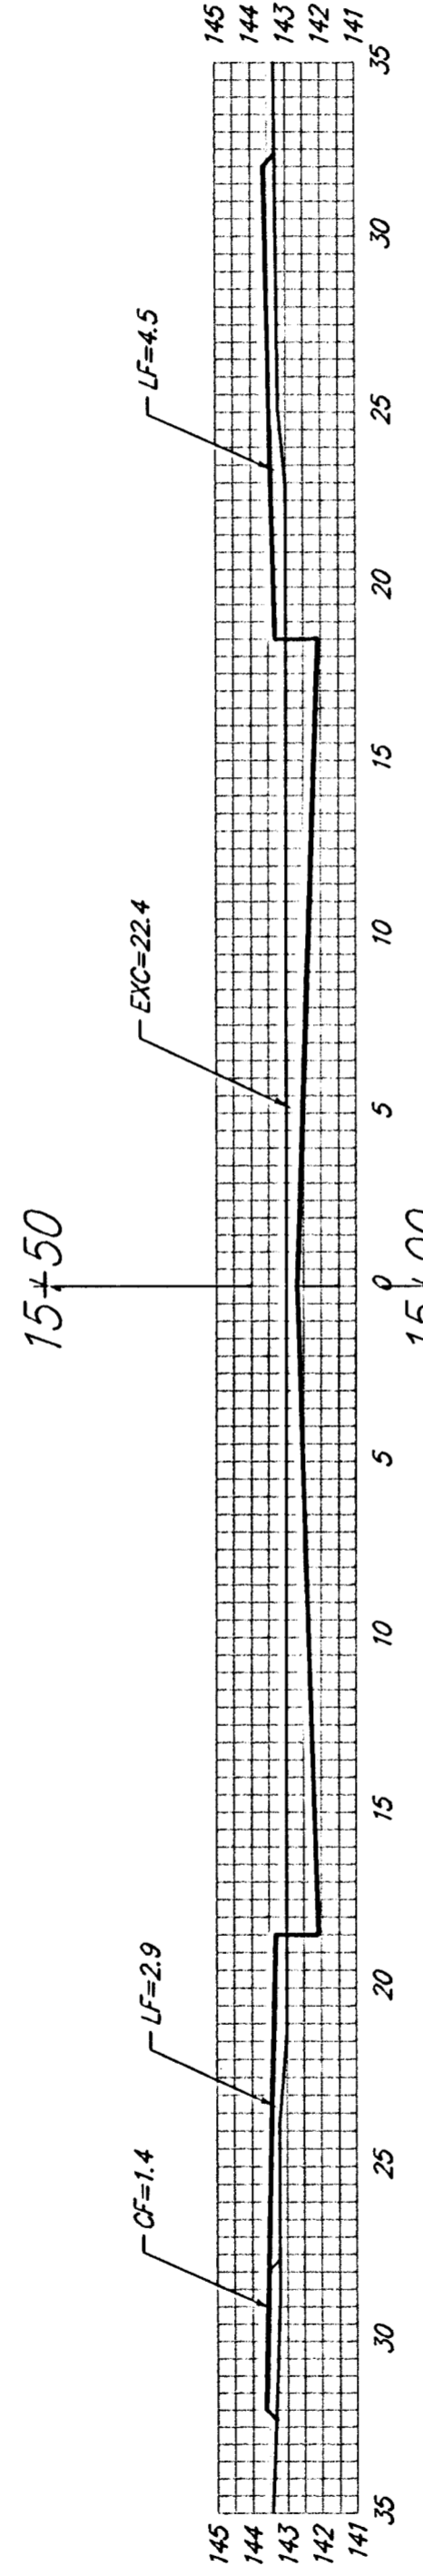


EXC = 52.1  
LF = 8.1  
CF = 1.3

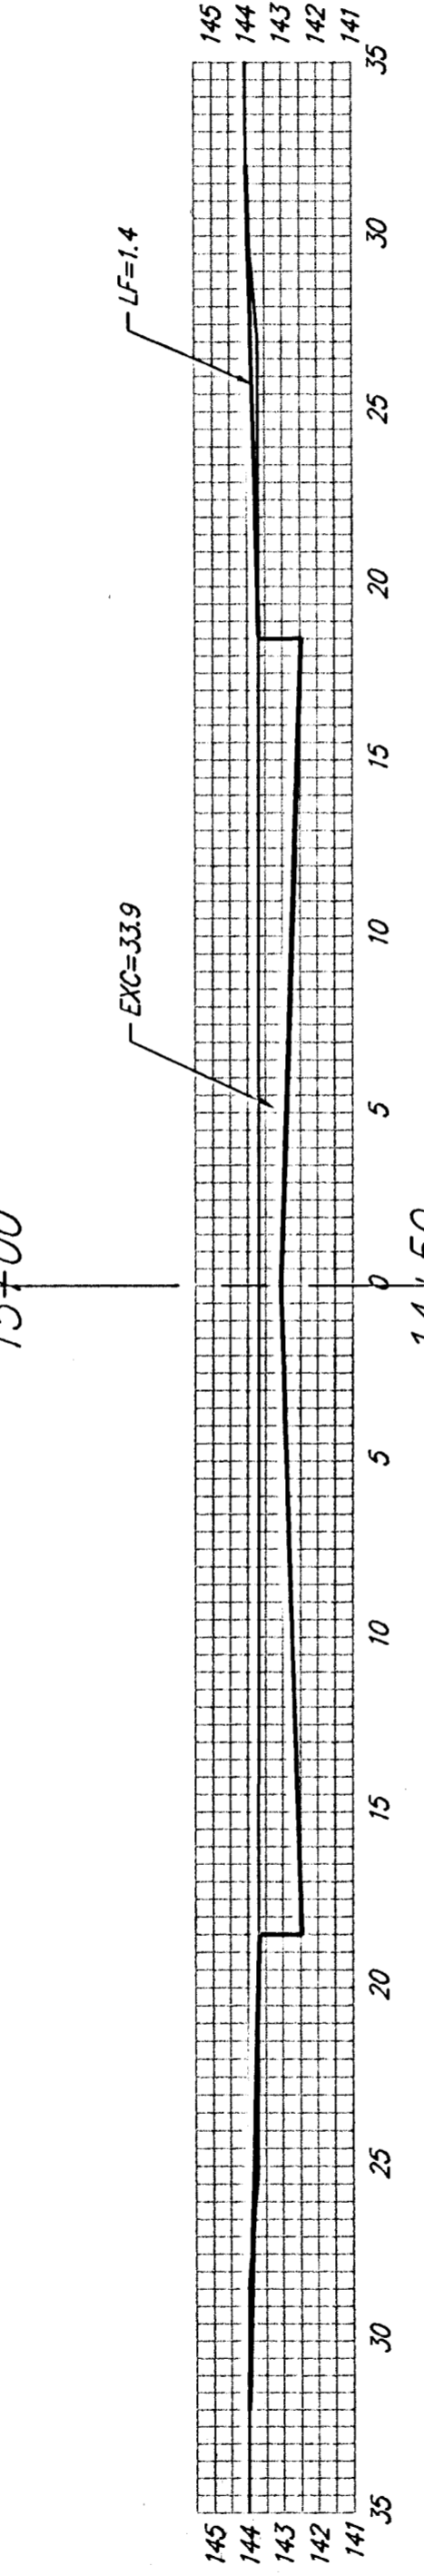


EXC = 61.3  
LF = 5.3  
CF = 0.0

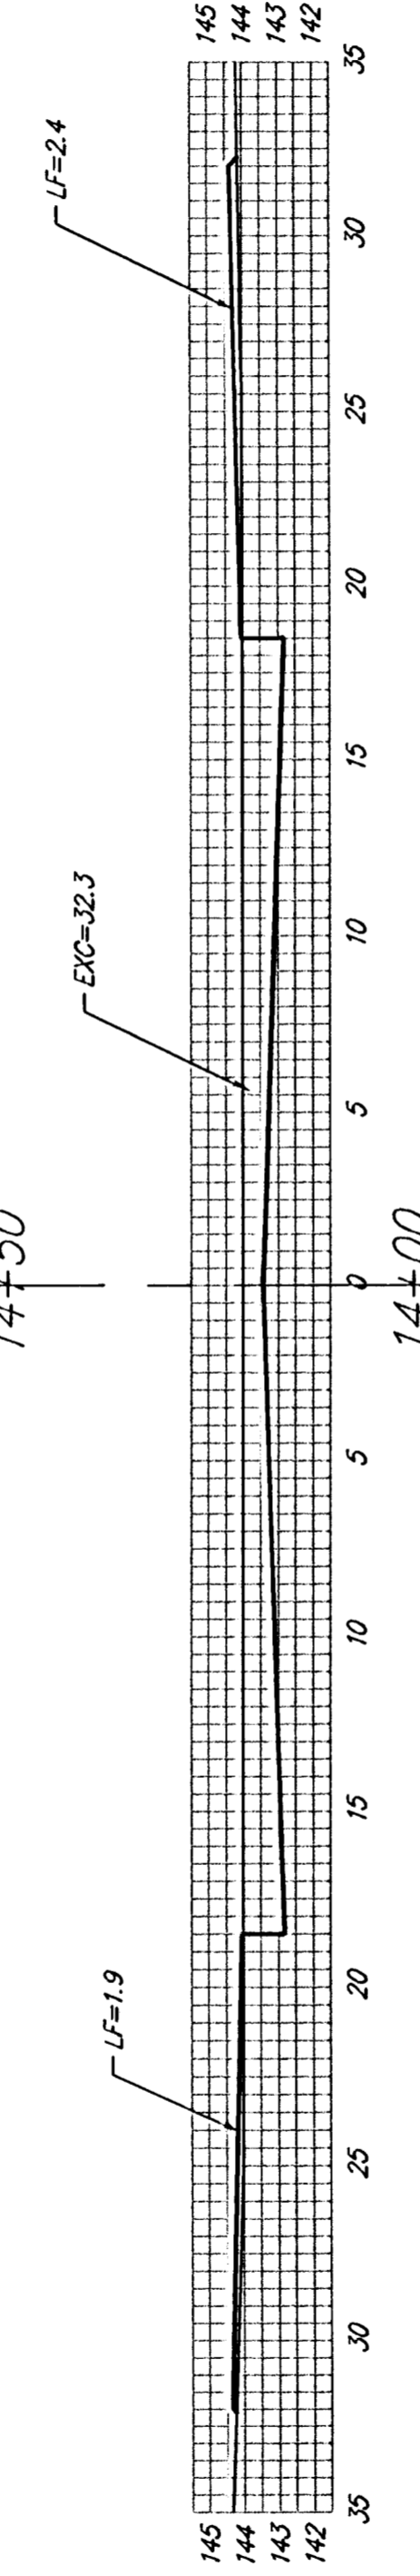


EXC = 47.3  
LF = 10.1  
CF = 0.0

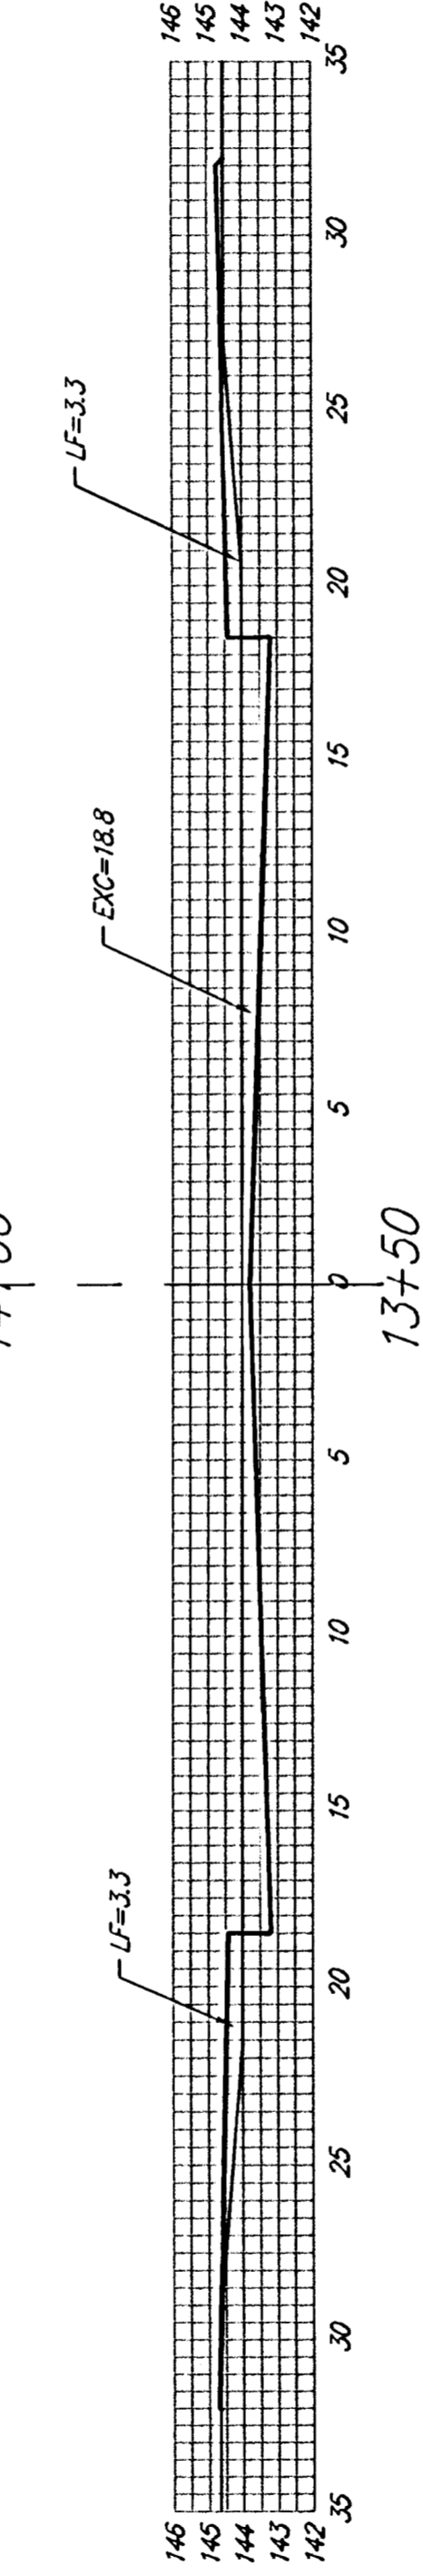


EXC = 45.2  
LF = 9.1  
CF = 0.0

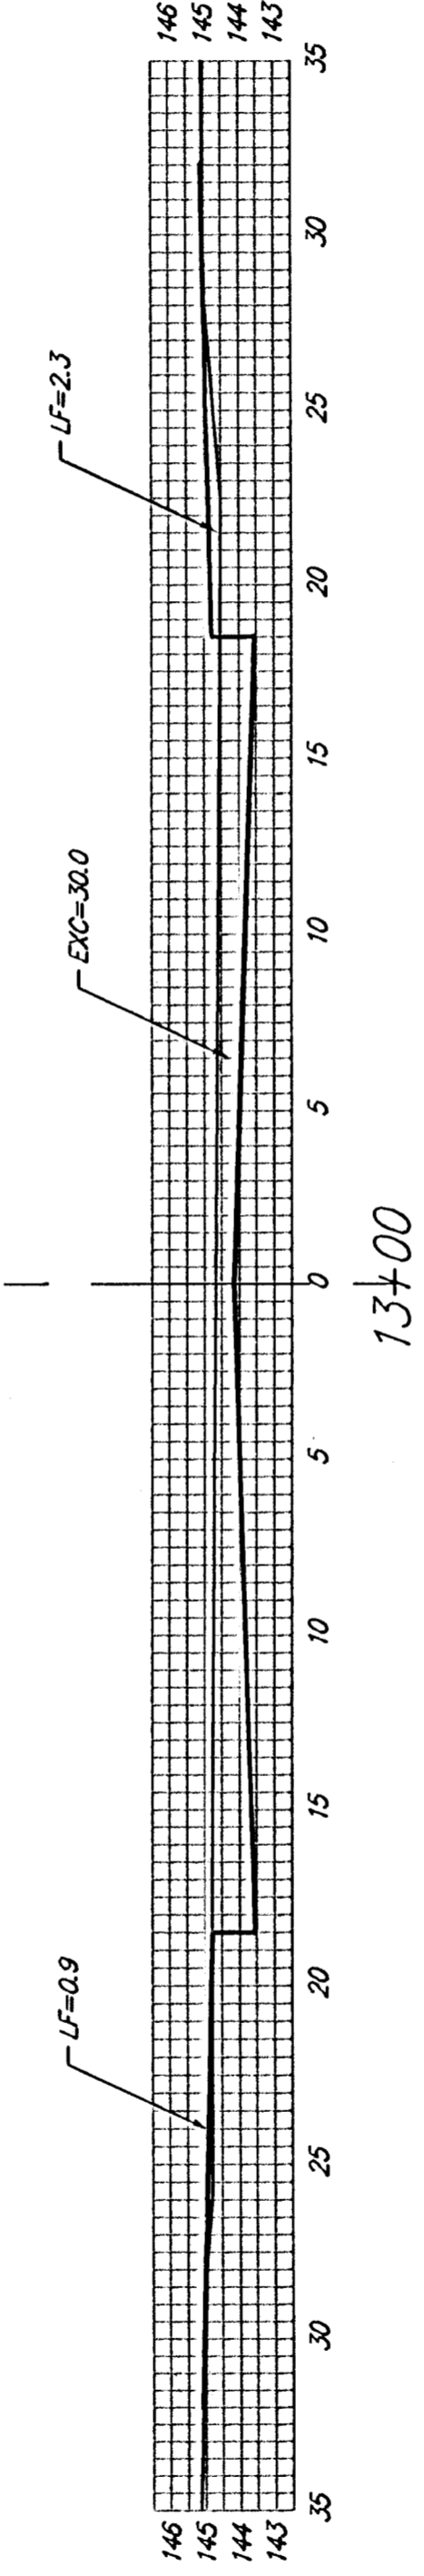


EXC = 54.4  
LF = 7.1  
CF = 0.0

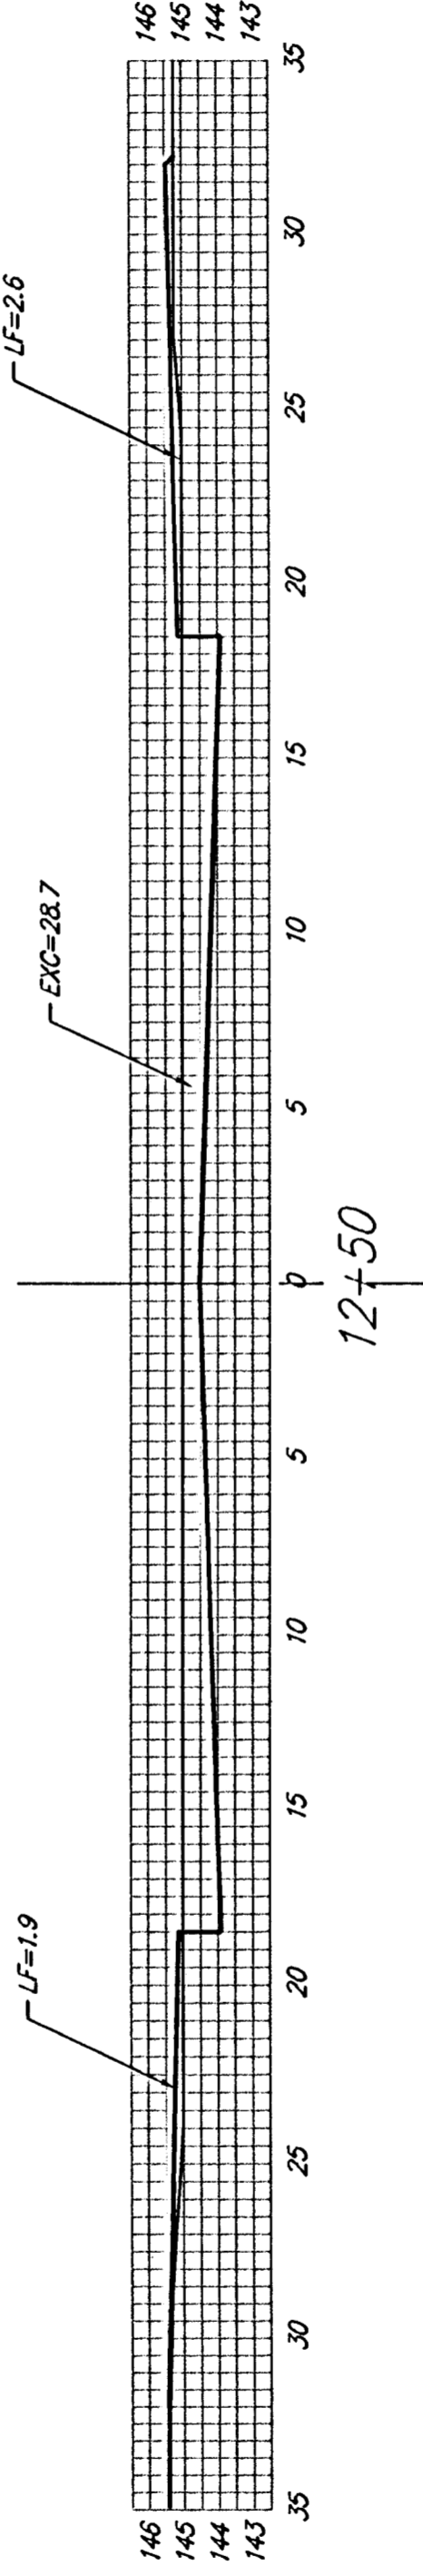


EXC = 40.6  
LF = 11.4  
CF = 0.0

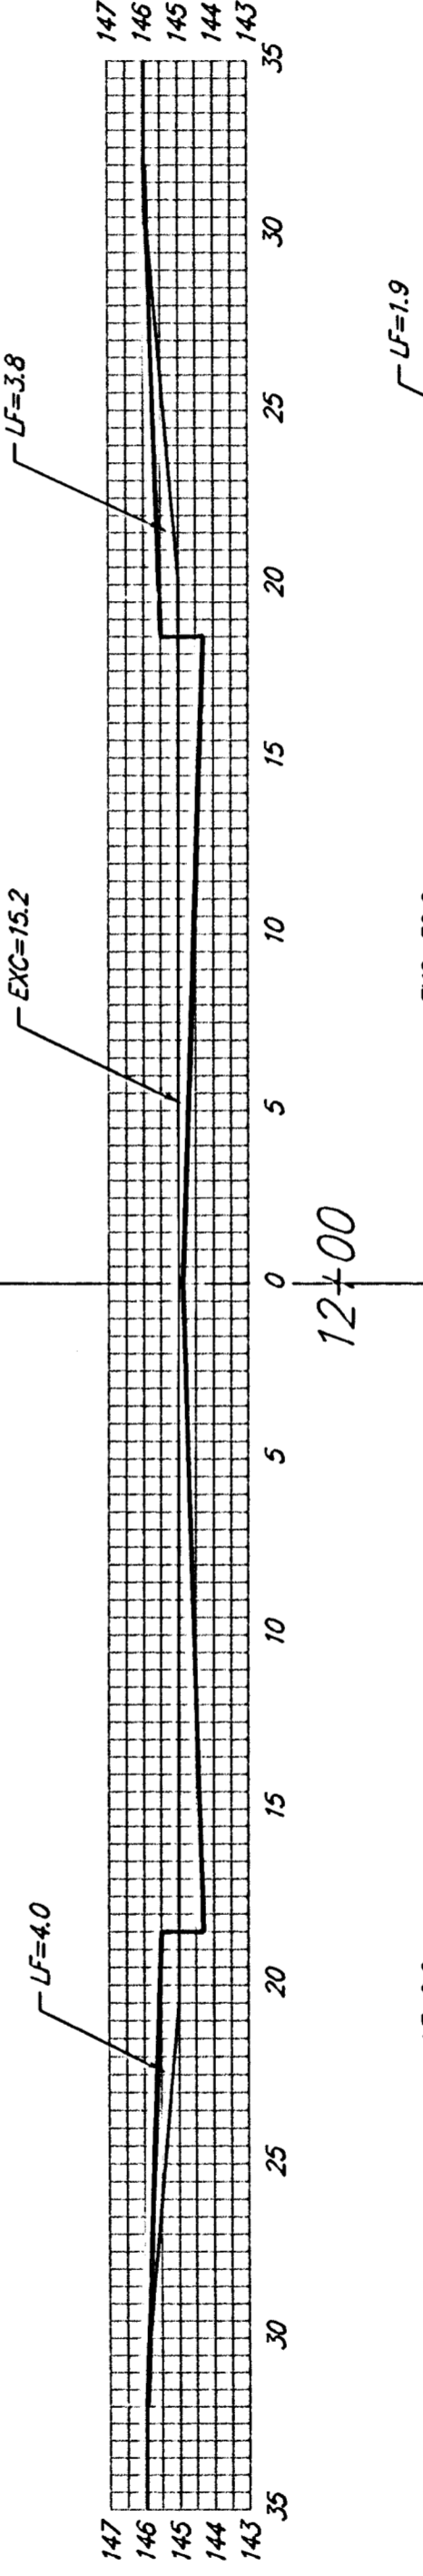

EXC = 42.4  
LF = 11.0  
CF = 0.0

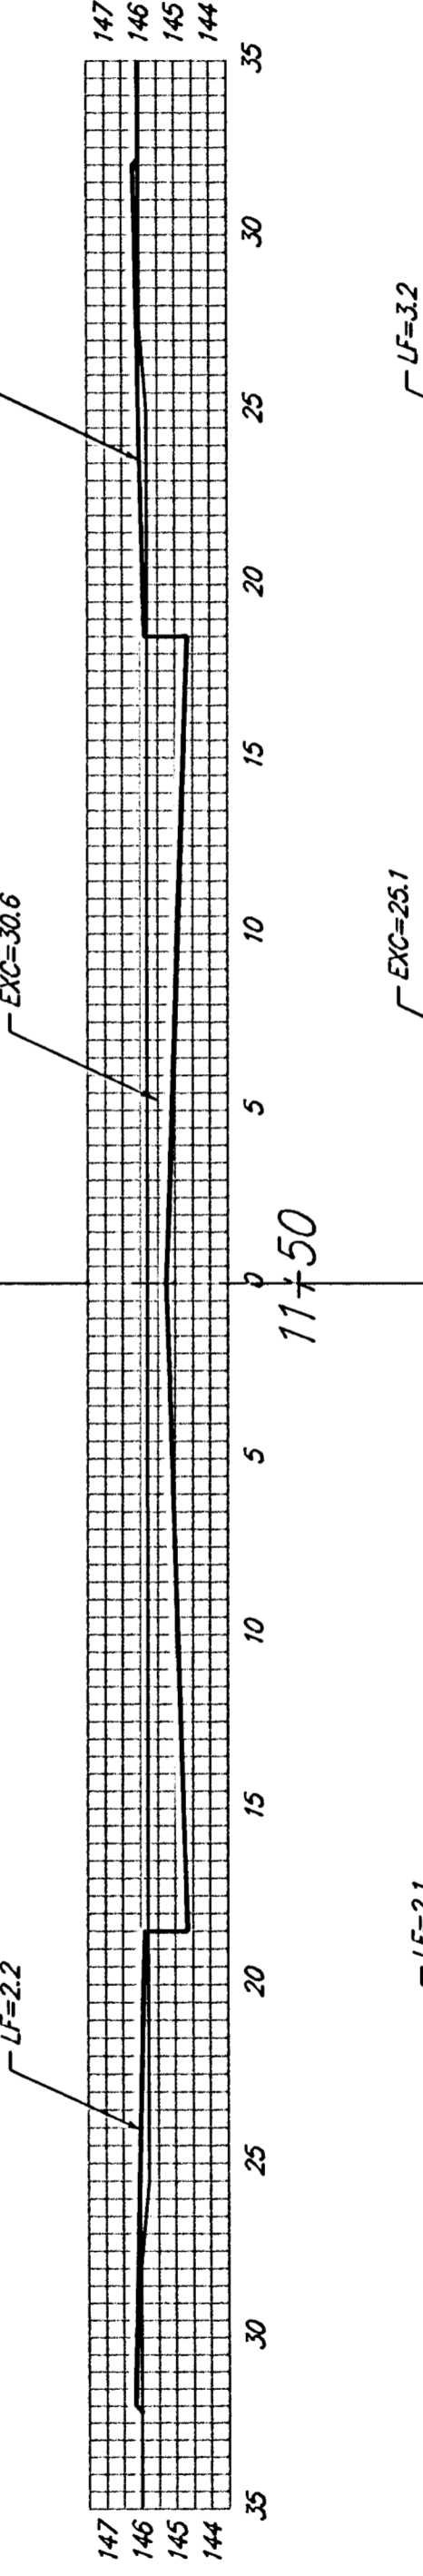

EXC = 51.6  
LF = 8.7  
CF = 0.0

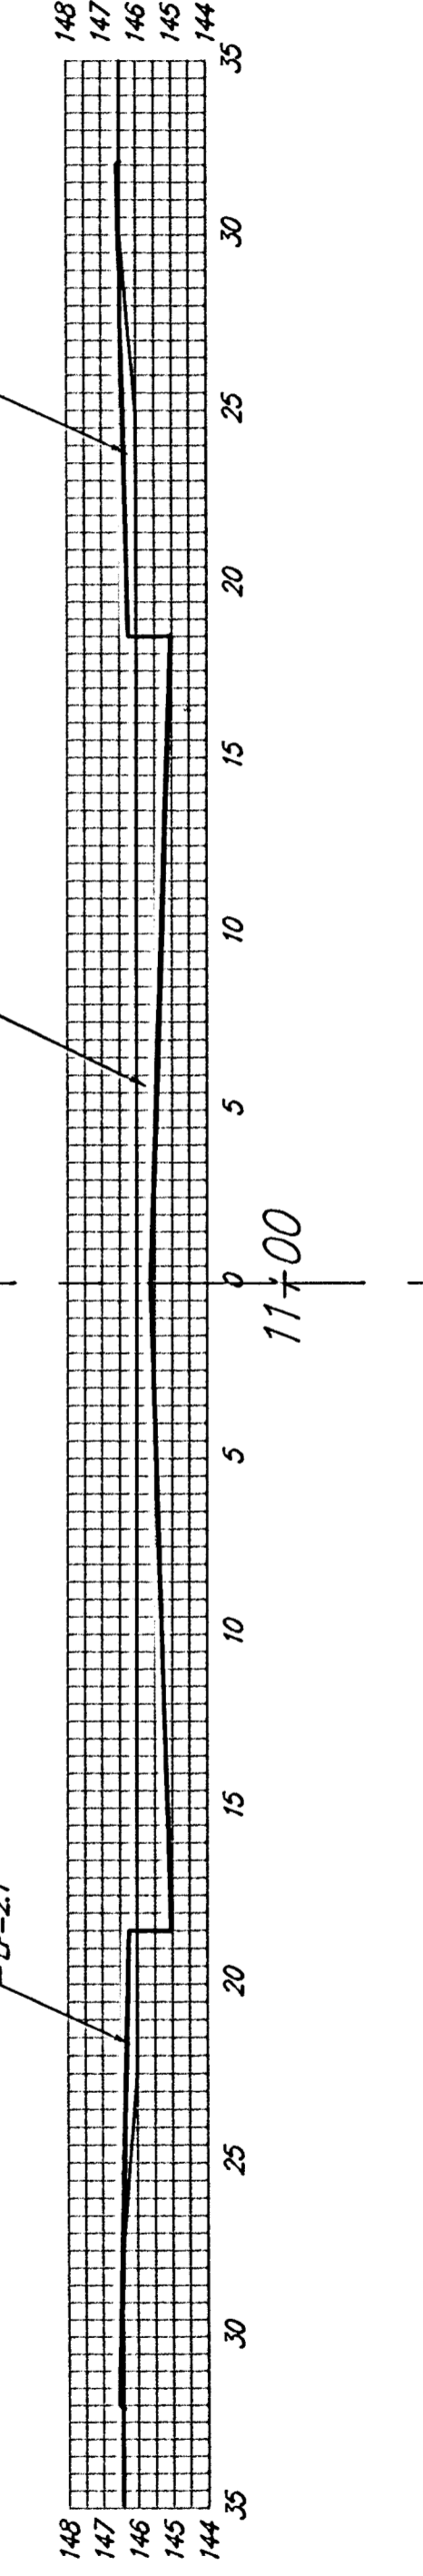

UPLAND HILLS

SHEET TOTAL:  
EXCAVATION = 600.4 C.Y.  
LOOSE FILL = 109.7 C.Y.  
COMPACTED FILL = 5.2 C.Y.

Baughman  
Baughman Company, P.A. 315 Ellis St. Wichita, KS 67211 P 316-262-7271 F 316-262-0149  
ENGINEERING | SURVEYING | PLANNING | LANDSCAPE ARCHITECTURE  
PROJECT NUMBER 472-84029 SHEET 34 OF 41  
E:\Eng\Turk Creek 2nd Phase 2\VS1 06-01-E482