



4+78.67

15.00' EXC = 0.9
LF = 8.7
CF = 0.0

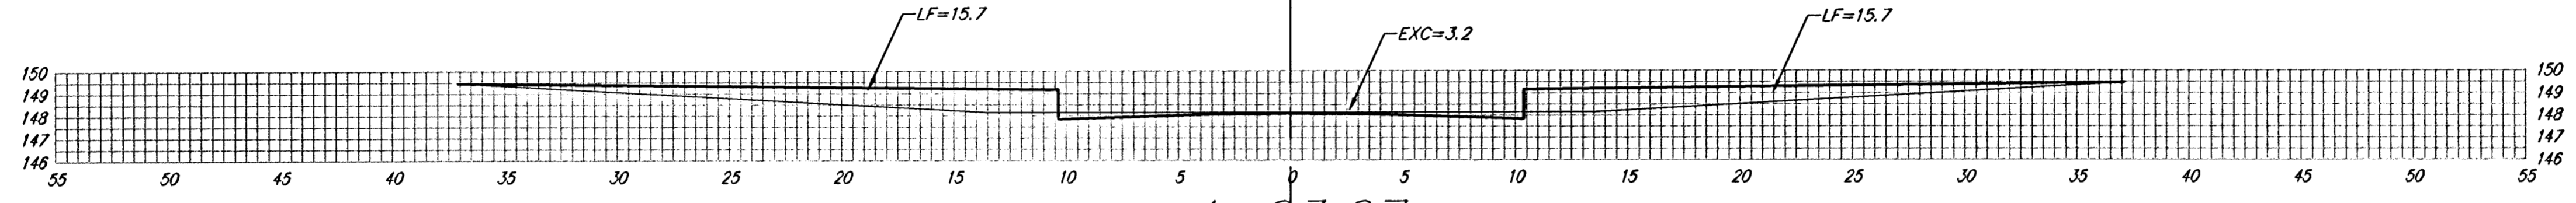


4+63.67

20.00' EXC = 1.6
LF = 17.9
CF = 9.3

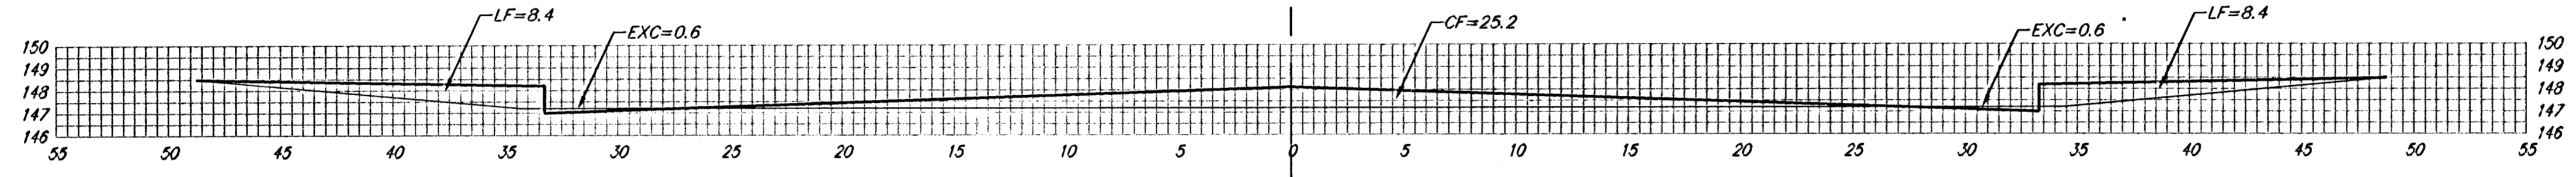


4+43.67

15.00' EXC = 0.7
LF = 9.2
CF = 15.1

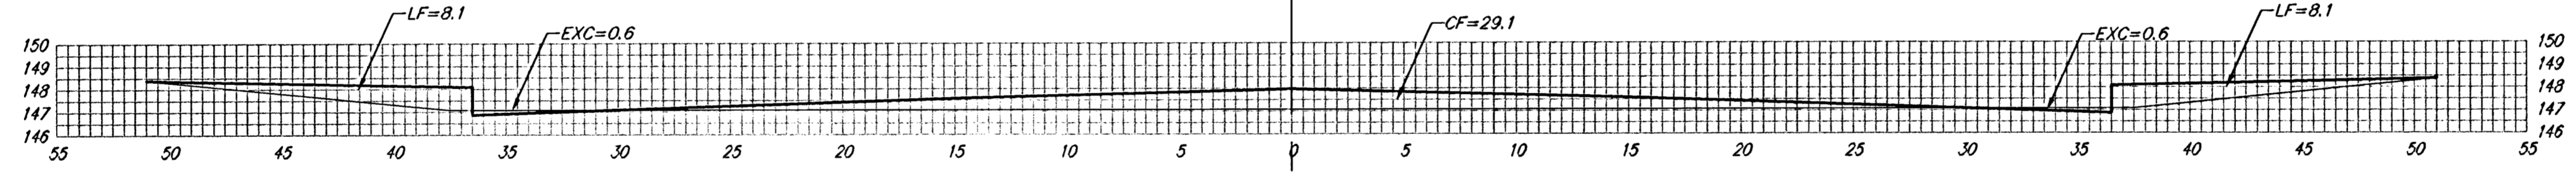

4+28.67


25.00' EXC = 1.2
LF = 17.0
CF = 19.5

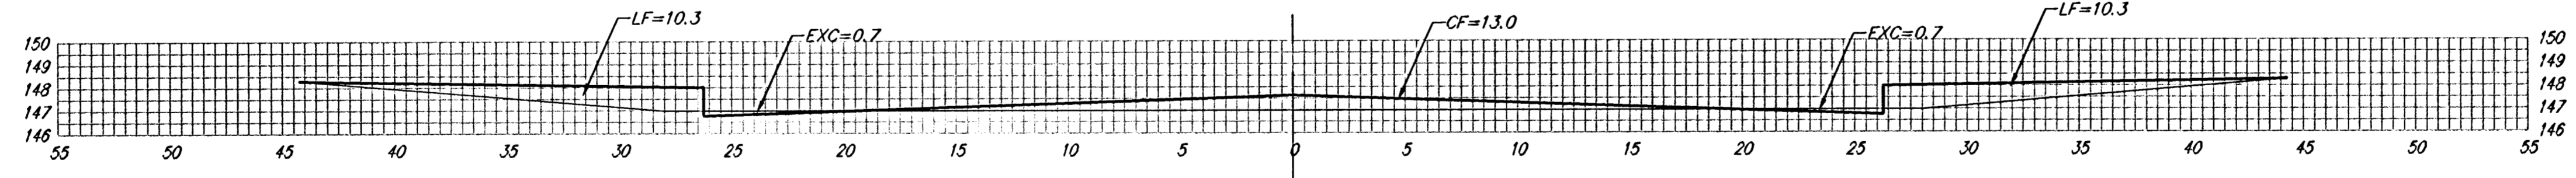

4+03.67

SHEET TOTAL:
EXCAVATION = 4.4 C. Y.
LOOSE FILL = 52.8 C. Y.
COMPACTED FILL = 43.9 C. Y.

UPLAND HILLS CT.

	Baughman Company, P.A. 315 Ellis St. Wichita, KS 67211 P 316262-7271 F 316262-0149 ENGINEERING SURVEYING PLANNING LANDSCAPE ARCHITECTURE	
	PROJECT NUMBER 472-84029	SHEET 37 OF 41
<small>E:\Eng\Turke Creek 2nd\Phase 2\XSI</small>		<small>06-01-E482</small>