



0+25

24.99' EXC = 18.7  
LF = 3.0  
CF = 9.5

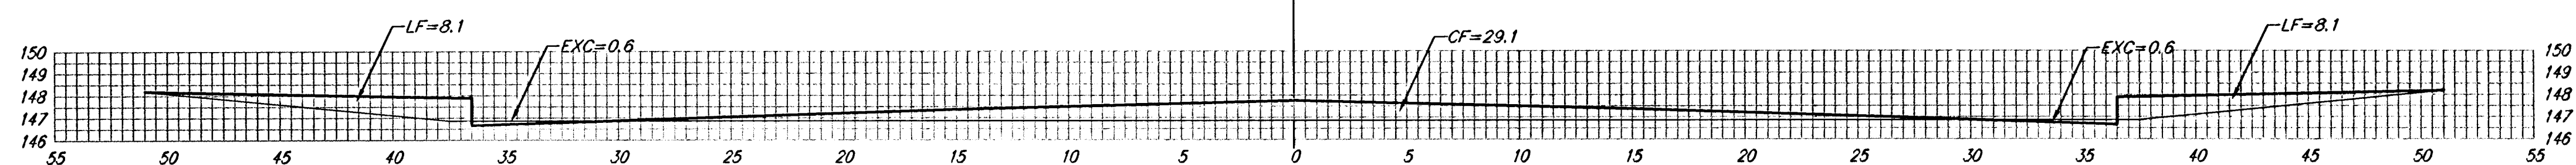


0+00

25.00' EXC = 1.2  
LF = 17.0  
CF = 19.5

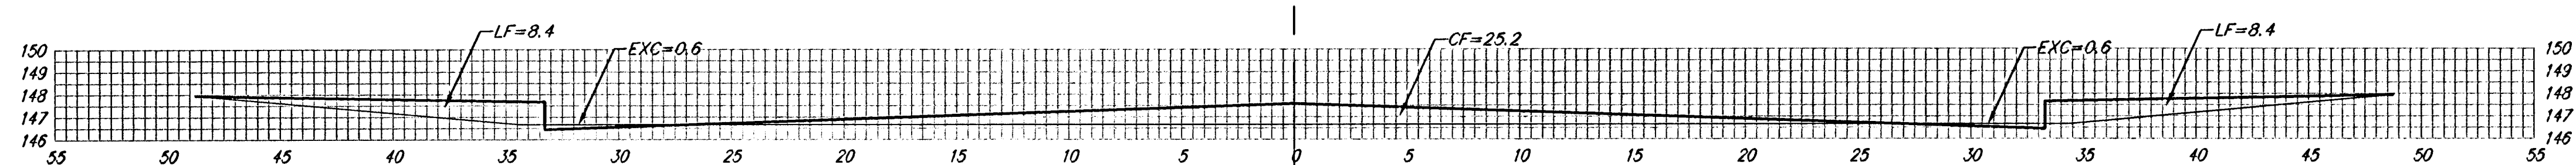


0-15

15.00' EXC = 0.7  
LF = 9.2  
CF = 15.1

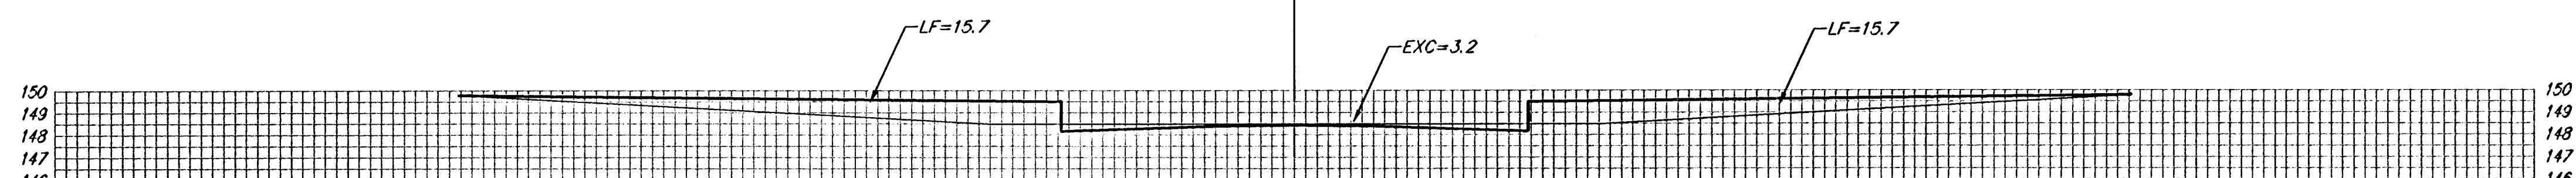

0-35

20.00' EXC = 1.6  
LF = 17.9  
CF = 9.3

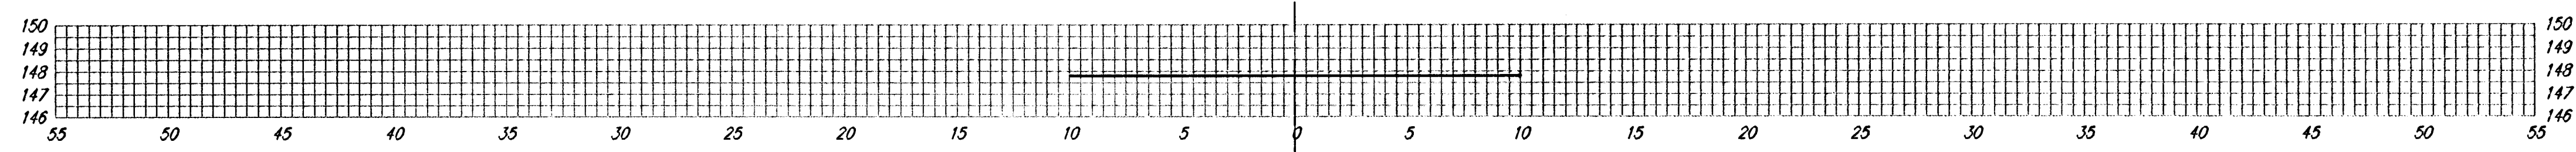

0-50

15.00' EXC = 0.9  
LF = 8.7  
CF = 0.0

SHEET TOTAL:  
EXCAVATION = 64.7 C.Y.  
LOOSE FILL = 47.0 C.Y.  
COMPACTED FILL = 20.7 C.Y.

JEWELL CT.

	Baughman Company, P.A. 315 Ellis St. Wichita, KS 67211 P 316-263-7271 F 316-263-0149	
	ENGINEERING   SURVEYING   PLANNING   LANDSCAPE ARCHITECTURE	
	PROJECT NUMBER 472-84029	SHEET 39 OF 41

E:Eng/Turke Creek 2nd/Phase 2/WS1 06-01-E482