




50.00'  
 EXC = 55.1  
 LF = 0.0  
 CF = 0.0

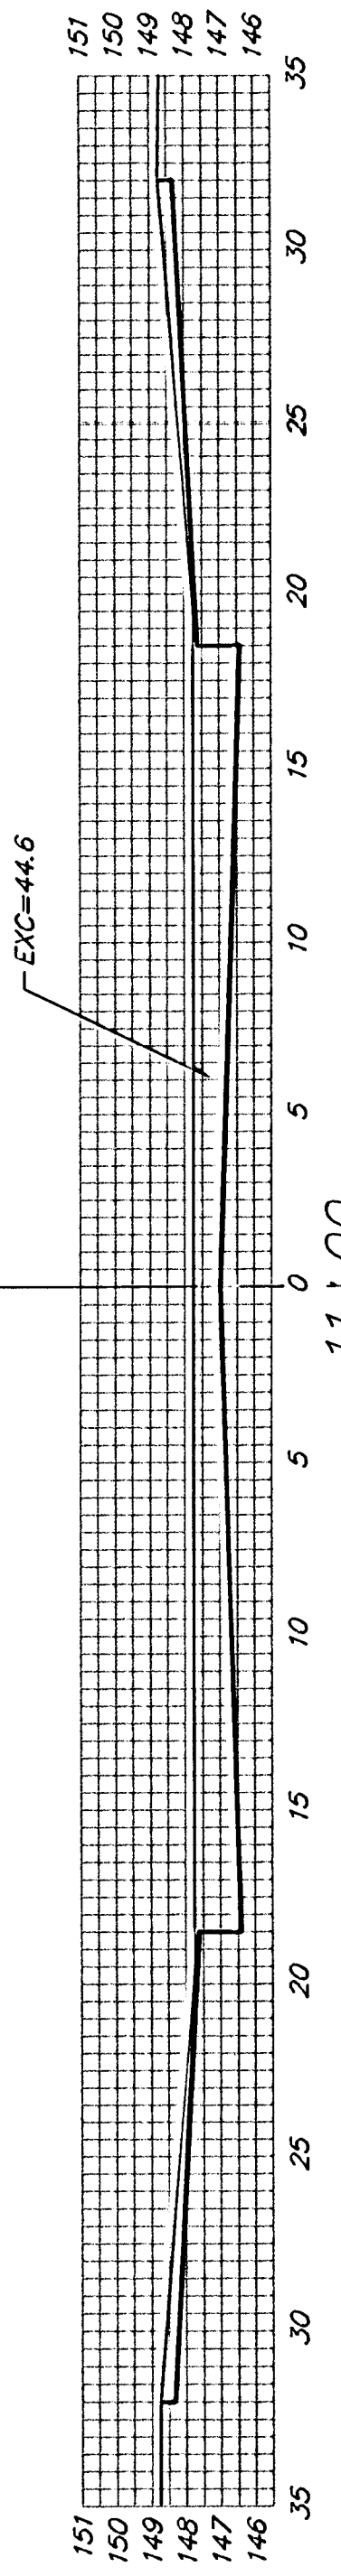


50.00'  
 EXC = 119.4  
 LF = 0.0  
 CF = 0.0

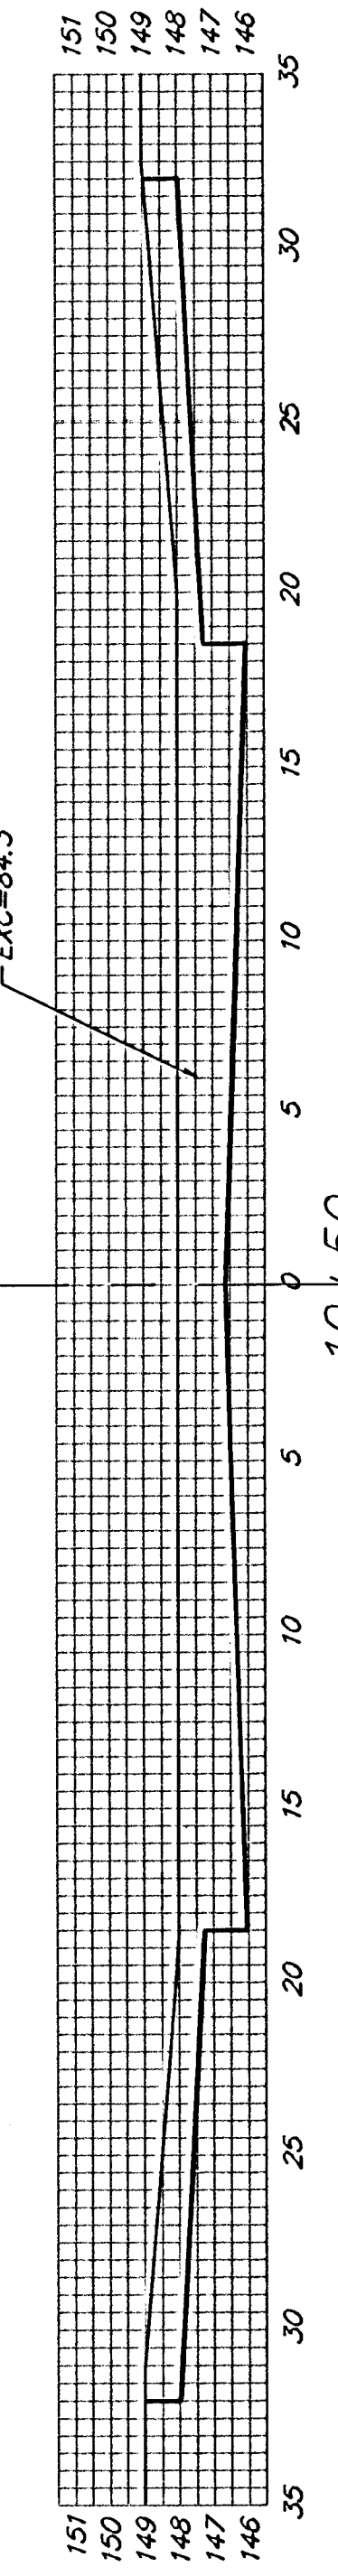


50.00'  
 EXC = 189.9  
 LF = 0.0  
 CF = 0.0

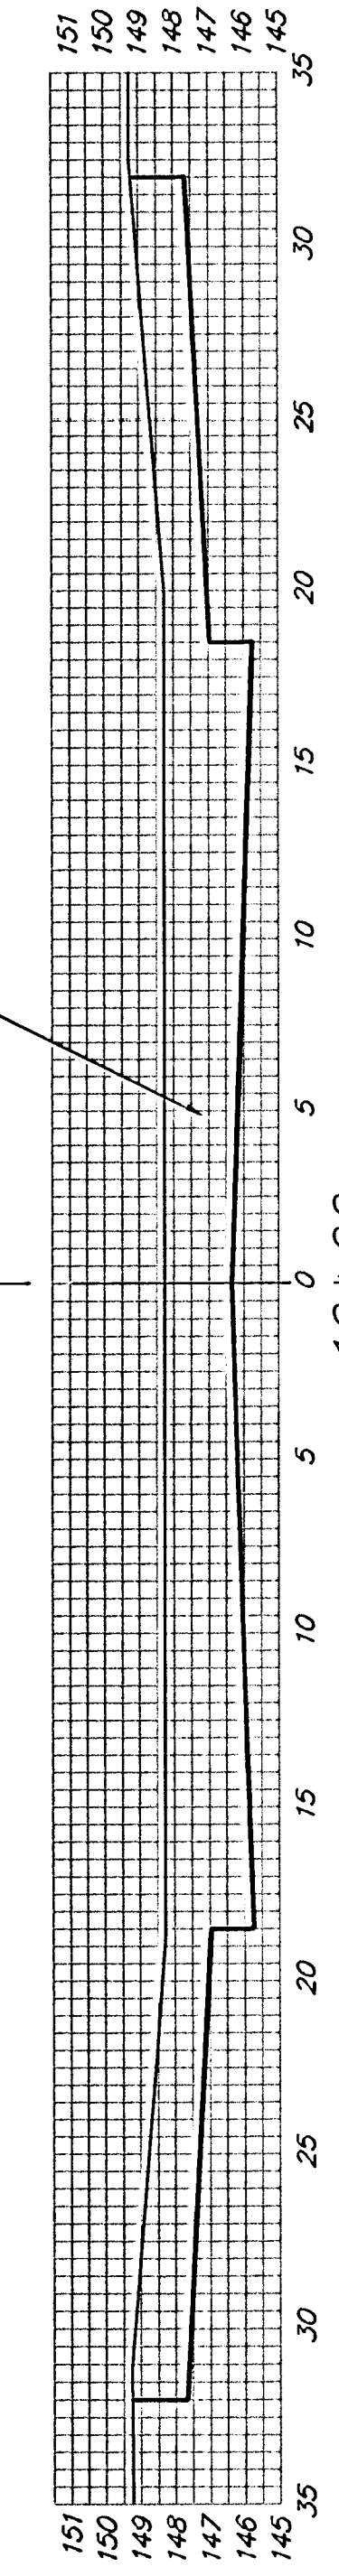


50.00'  
 EXC = 257.4  
 LF = 0.0  
 CF = 0.0

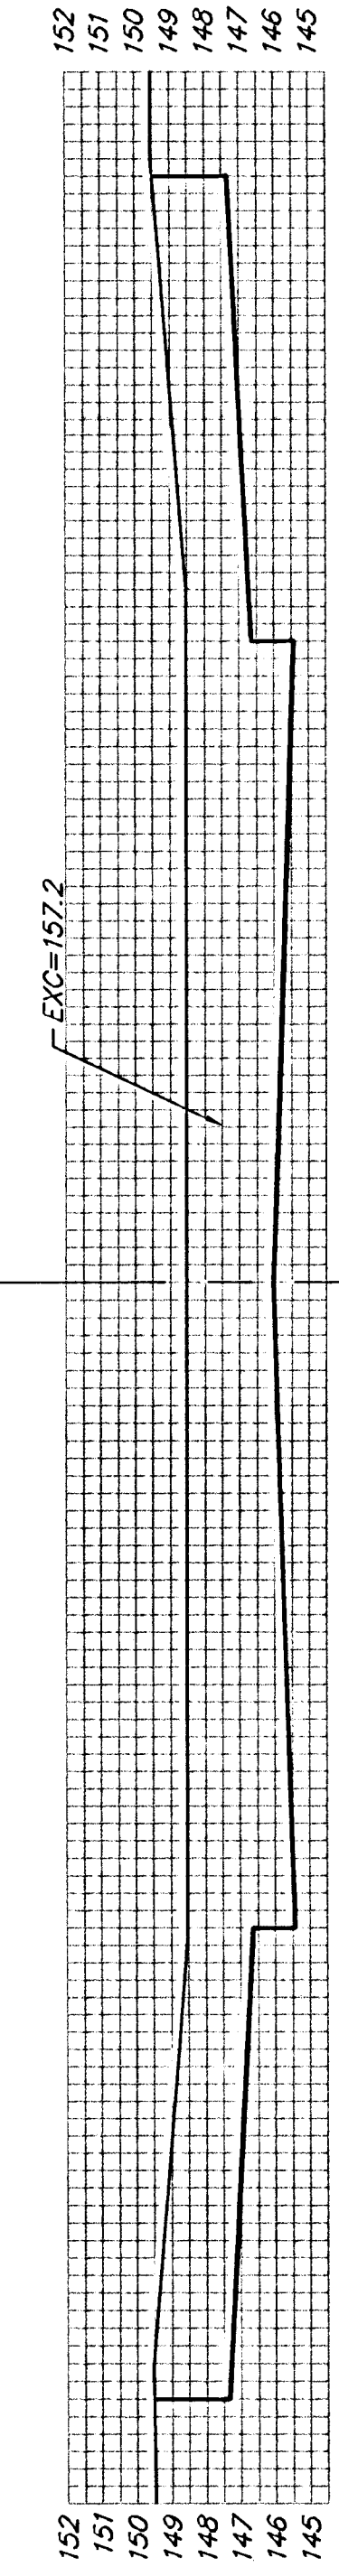


50.00'  
 EXC = 312.2  
 LF = 0.0  
 CF = 0.0

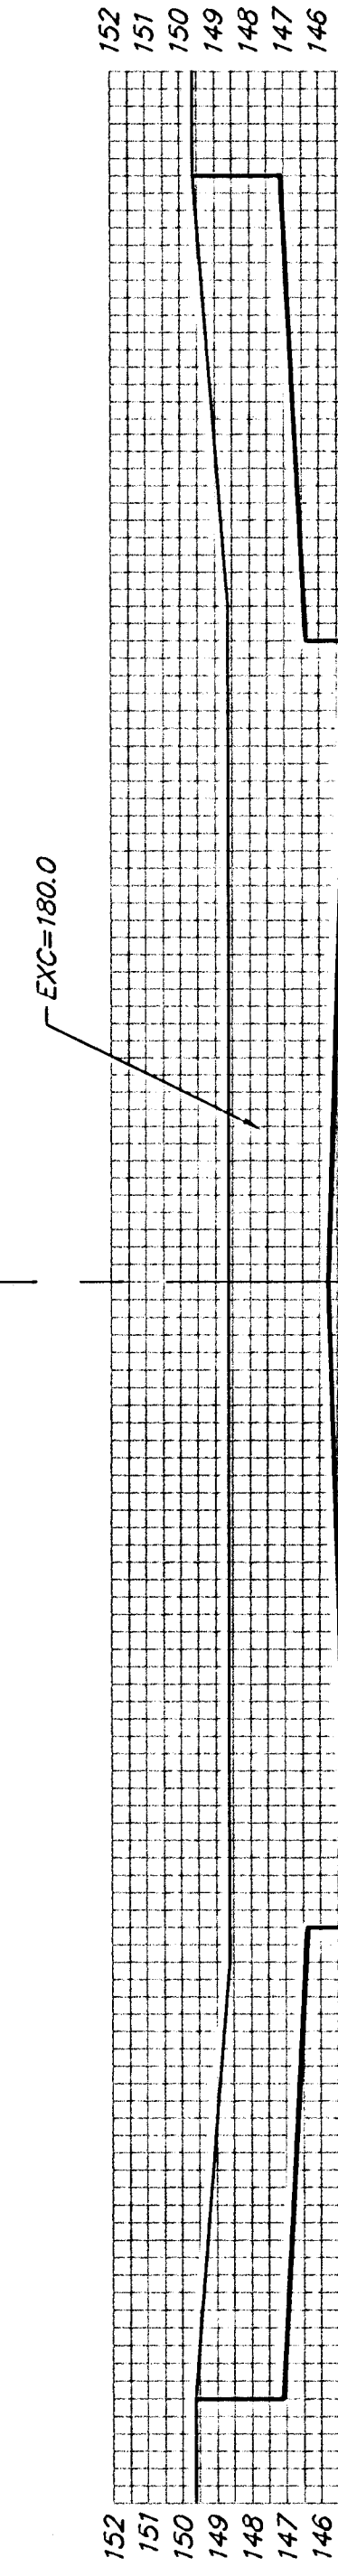


50.00'  
 EXC = 326.7  
 LF = 0.0  
 CF = 0.0

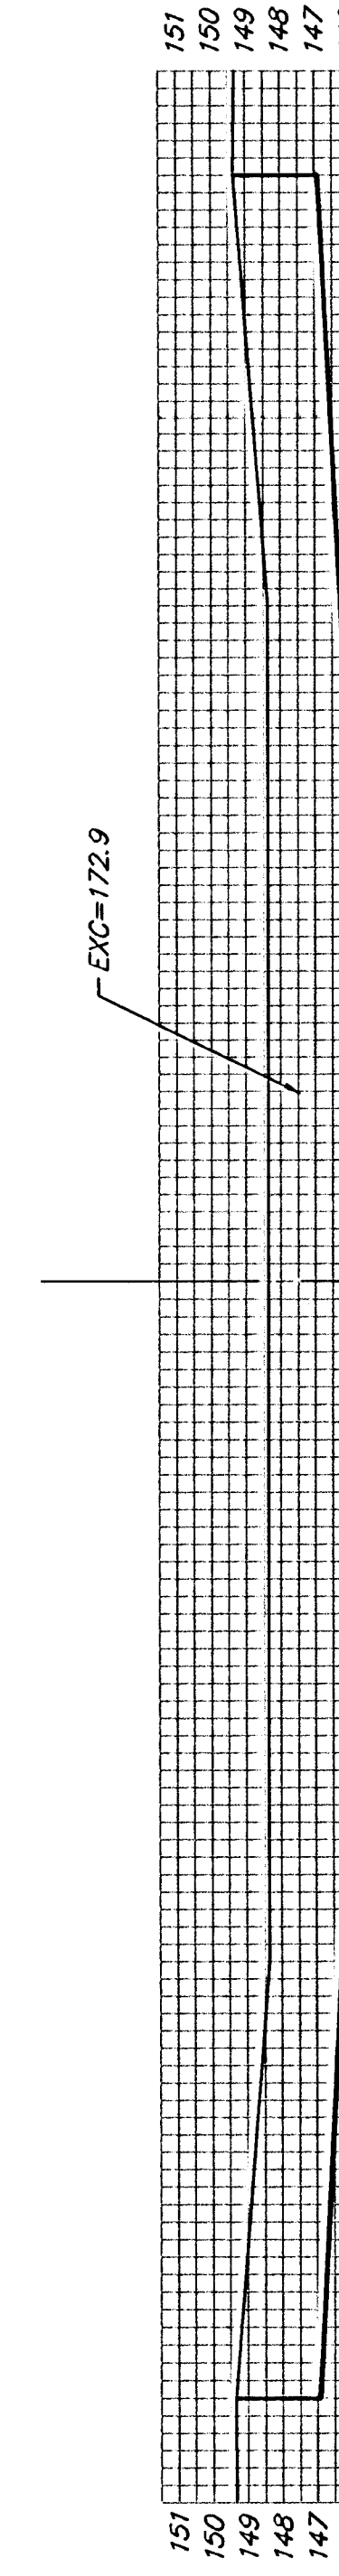


50.00'  
 EXC = 288.5  
 LF = 0.0  
 CF = 0.0

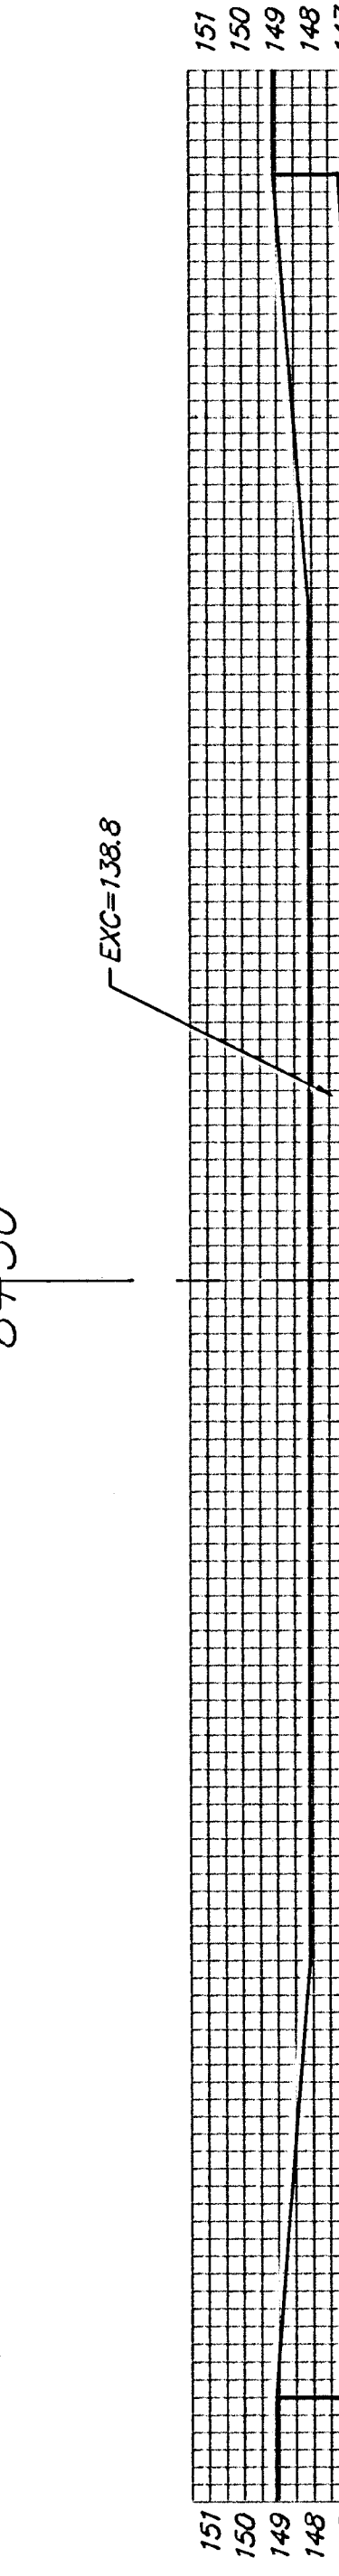


50.00'  
 EXC = 225.6  
 LF = 0.0  
 CF = 0.0

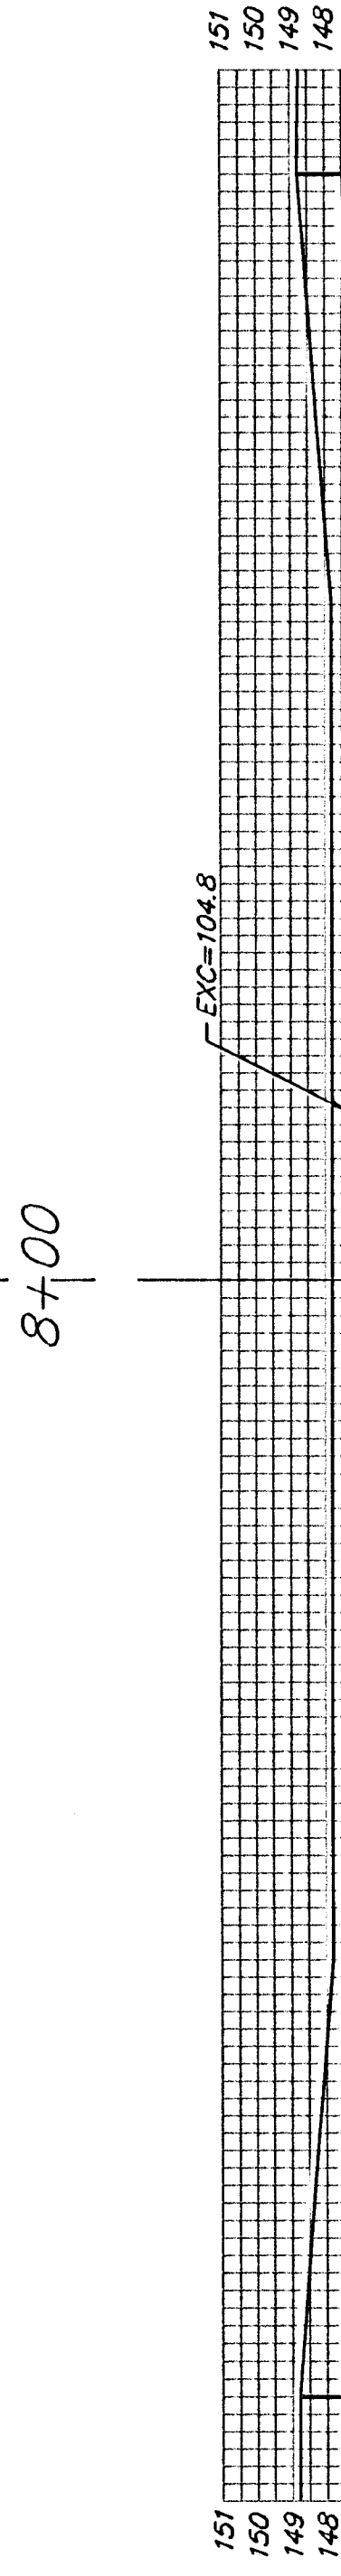


50.00'  
 EXC = 162.2  
 LF = 0.0  
 CF = 0.0

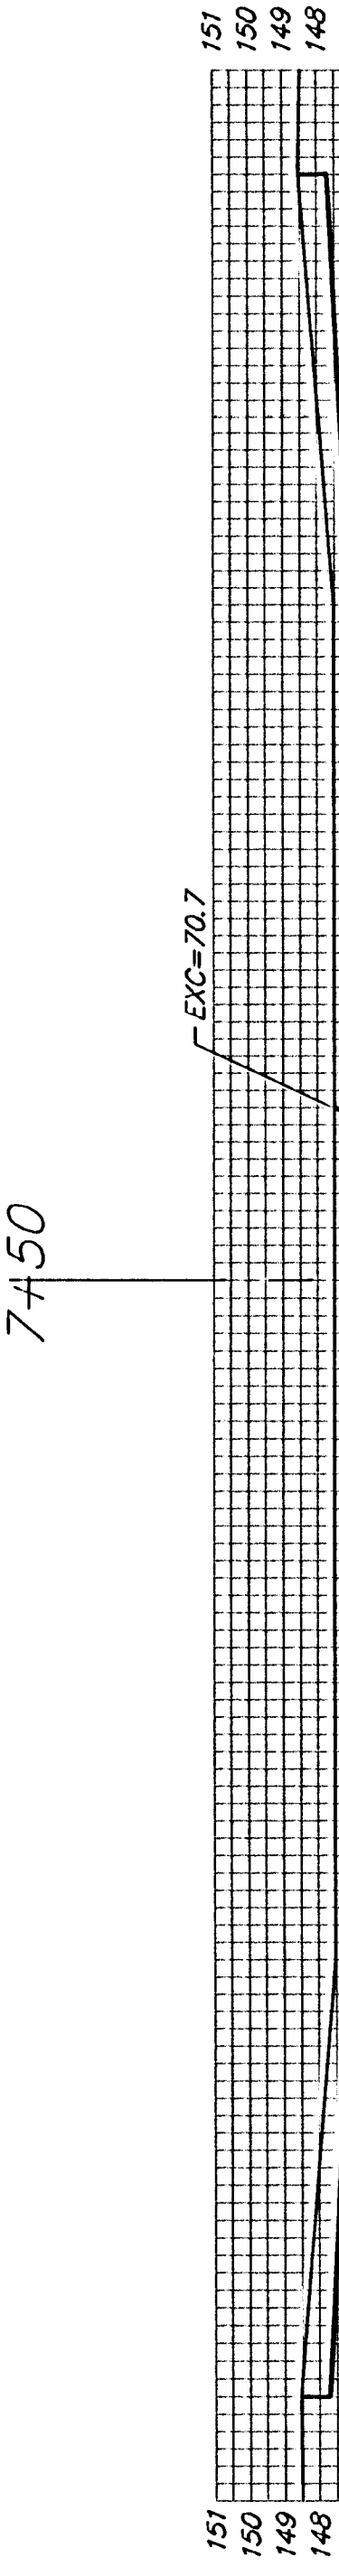


50.00'  
 EXC = 99.2  
 LF = 0.0  
 CF = 0.0

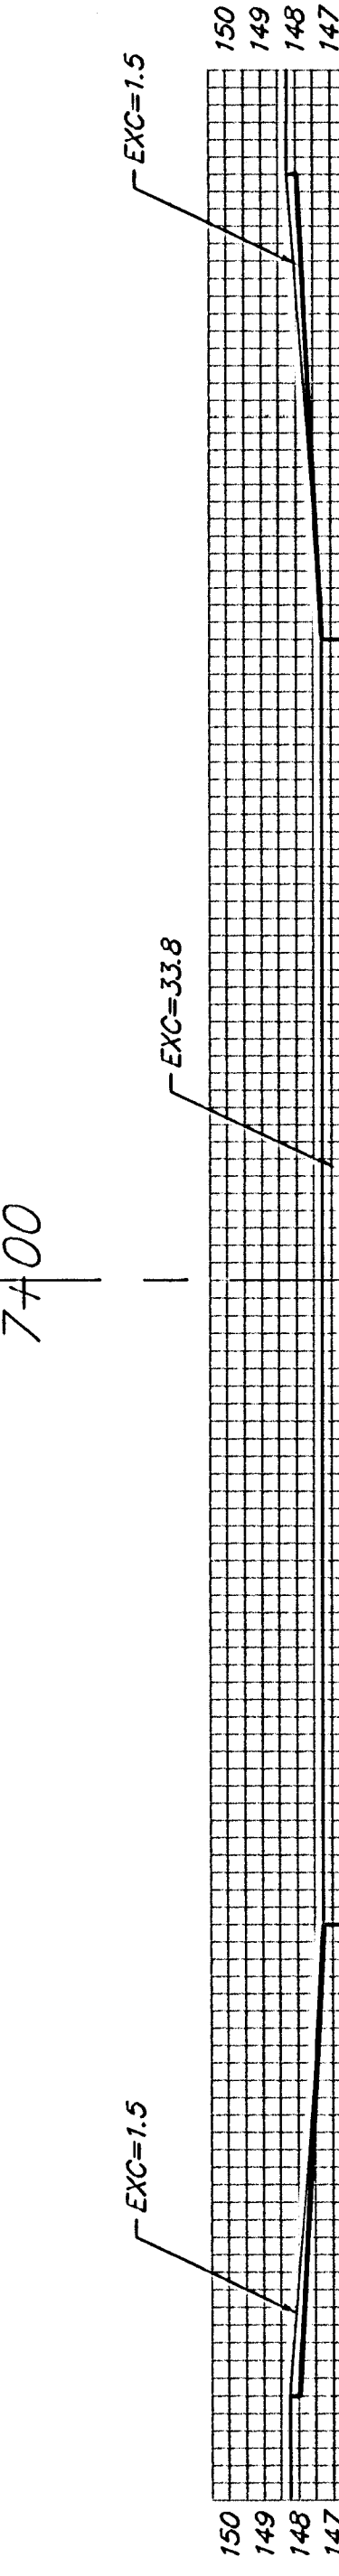

50.00'  
 EXC = 47.2  
 LF = 6.9  
 CF = 3.9

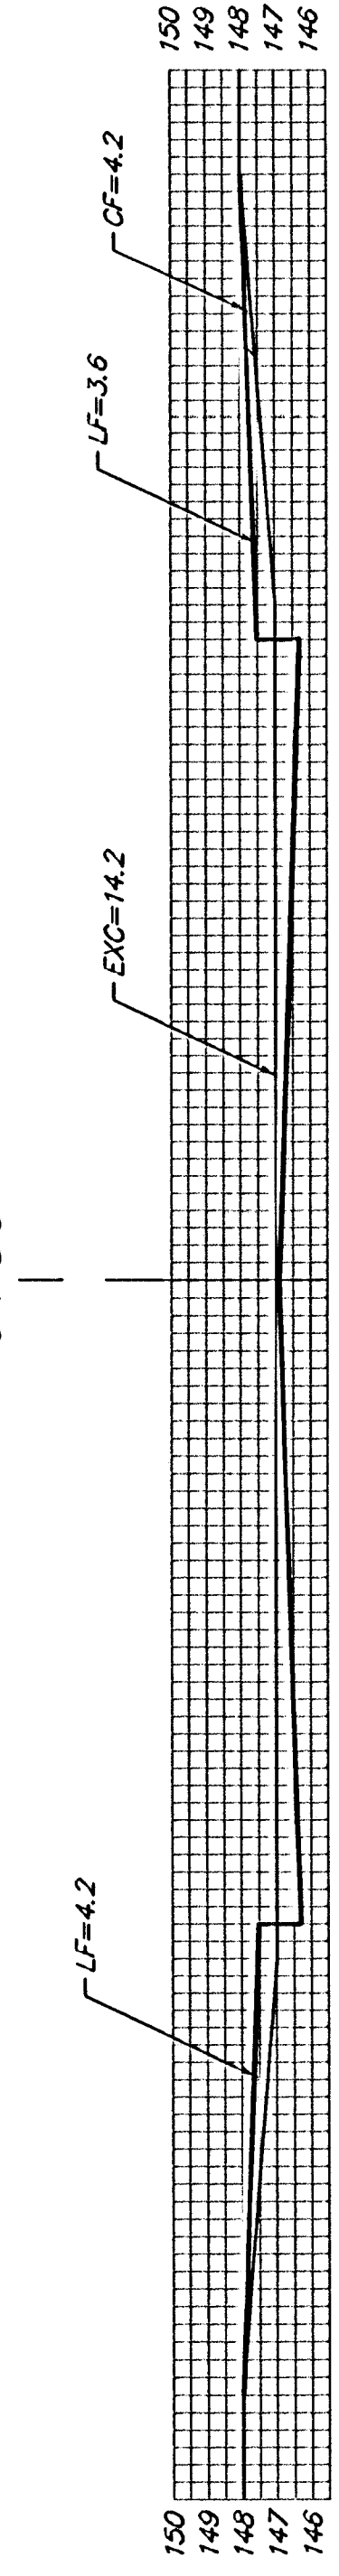


50.00'  
 EXC = 47.2  
 LF = 6.9  
 CF = 3.9

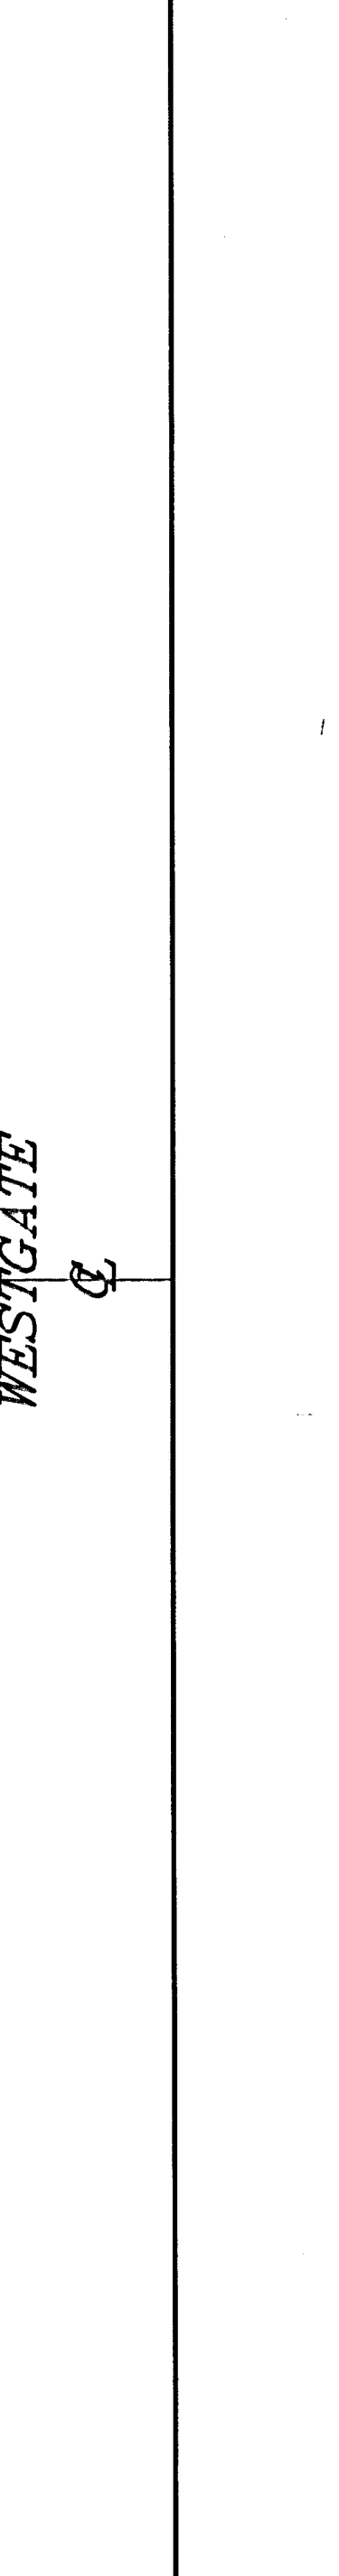

WESTGATE  
 CL

SHEET TOTAL:  
 EXCAVATION = 2083.4  
 LOOSE FILL = 13.8  
 COMPACTED FILL = 4.4

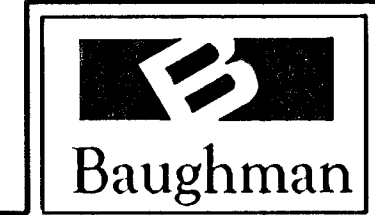

Baughman Company, P.A. 315 Ella St. Wichita, KS 67211 P 316-262-7271 F 316-262-0149  
 ENGINEERING | SURVEYING | PLANNING | LANDSCAPE ARCHITECTURE  
 PROJECT NUMBER: 472-83805  
 SHEET: 31 OF 34  
 Eng\Harvest Ridge\Phase 2\XSI.dwg 06-01-E485