




PROFILE	CHECKED	BY	DATE
	CHECKED		

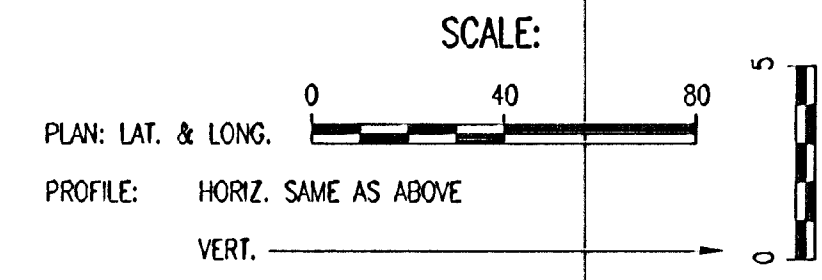

SEE SHEETS NO. 3, 4 & 5
FOR PLAT COORDINATES

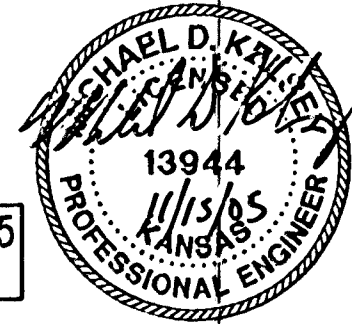

SANITARY SEWER LINE NO. 10

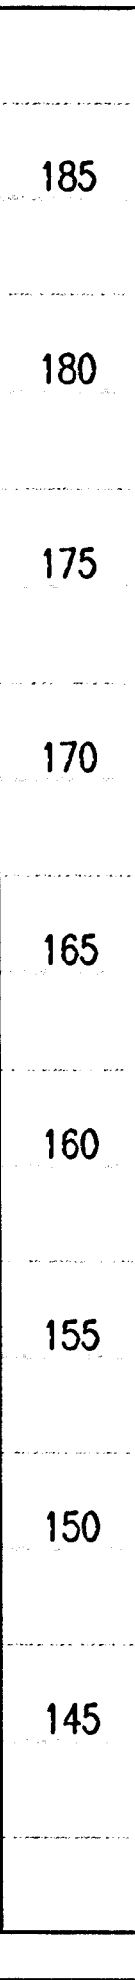

LATERAL 5, MAIN 7
OF THE NORTHWEST INTERCEPTOR SEWER
SANITARY SEWER LINE NO. 10

JAMES L. ARMOUR, P.E. - ACTING CITY ENGINEER
CITY OF WICHITA PROJECT NO. 468-83877

 **Professional Engineering Consultants, P.A.**
303 S. TOPEKA • WICHITA, KANSAS 67202
316-262-2691 • FAX 316-262-3003

Designed By	MDK	Job No.	35-04485-002
Drawn By	TUB	Date	September 2004