




PLAN	CHECKED	DATE

PROFILE	CHECKED	DATE


DSNR: MDK OPER. ILL. SCALE: 1"=40.00
 Q: 2004 (04485) (02) (SSP) 20 11-15-2005 01:24:58 pm

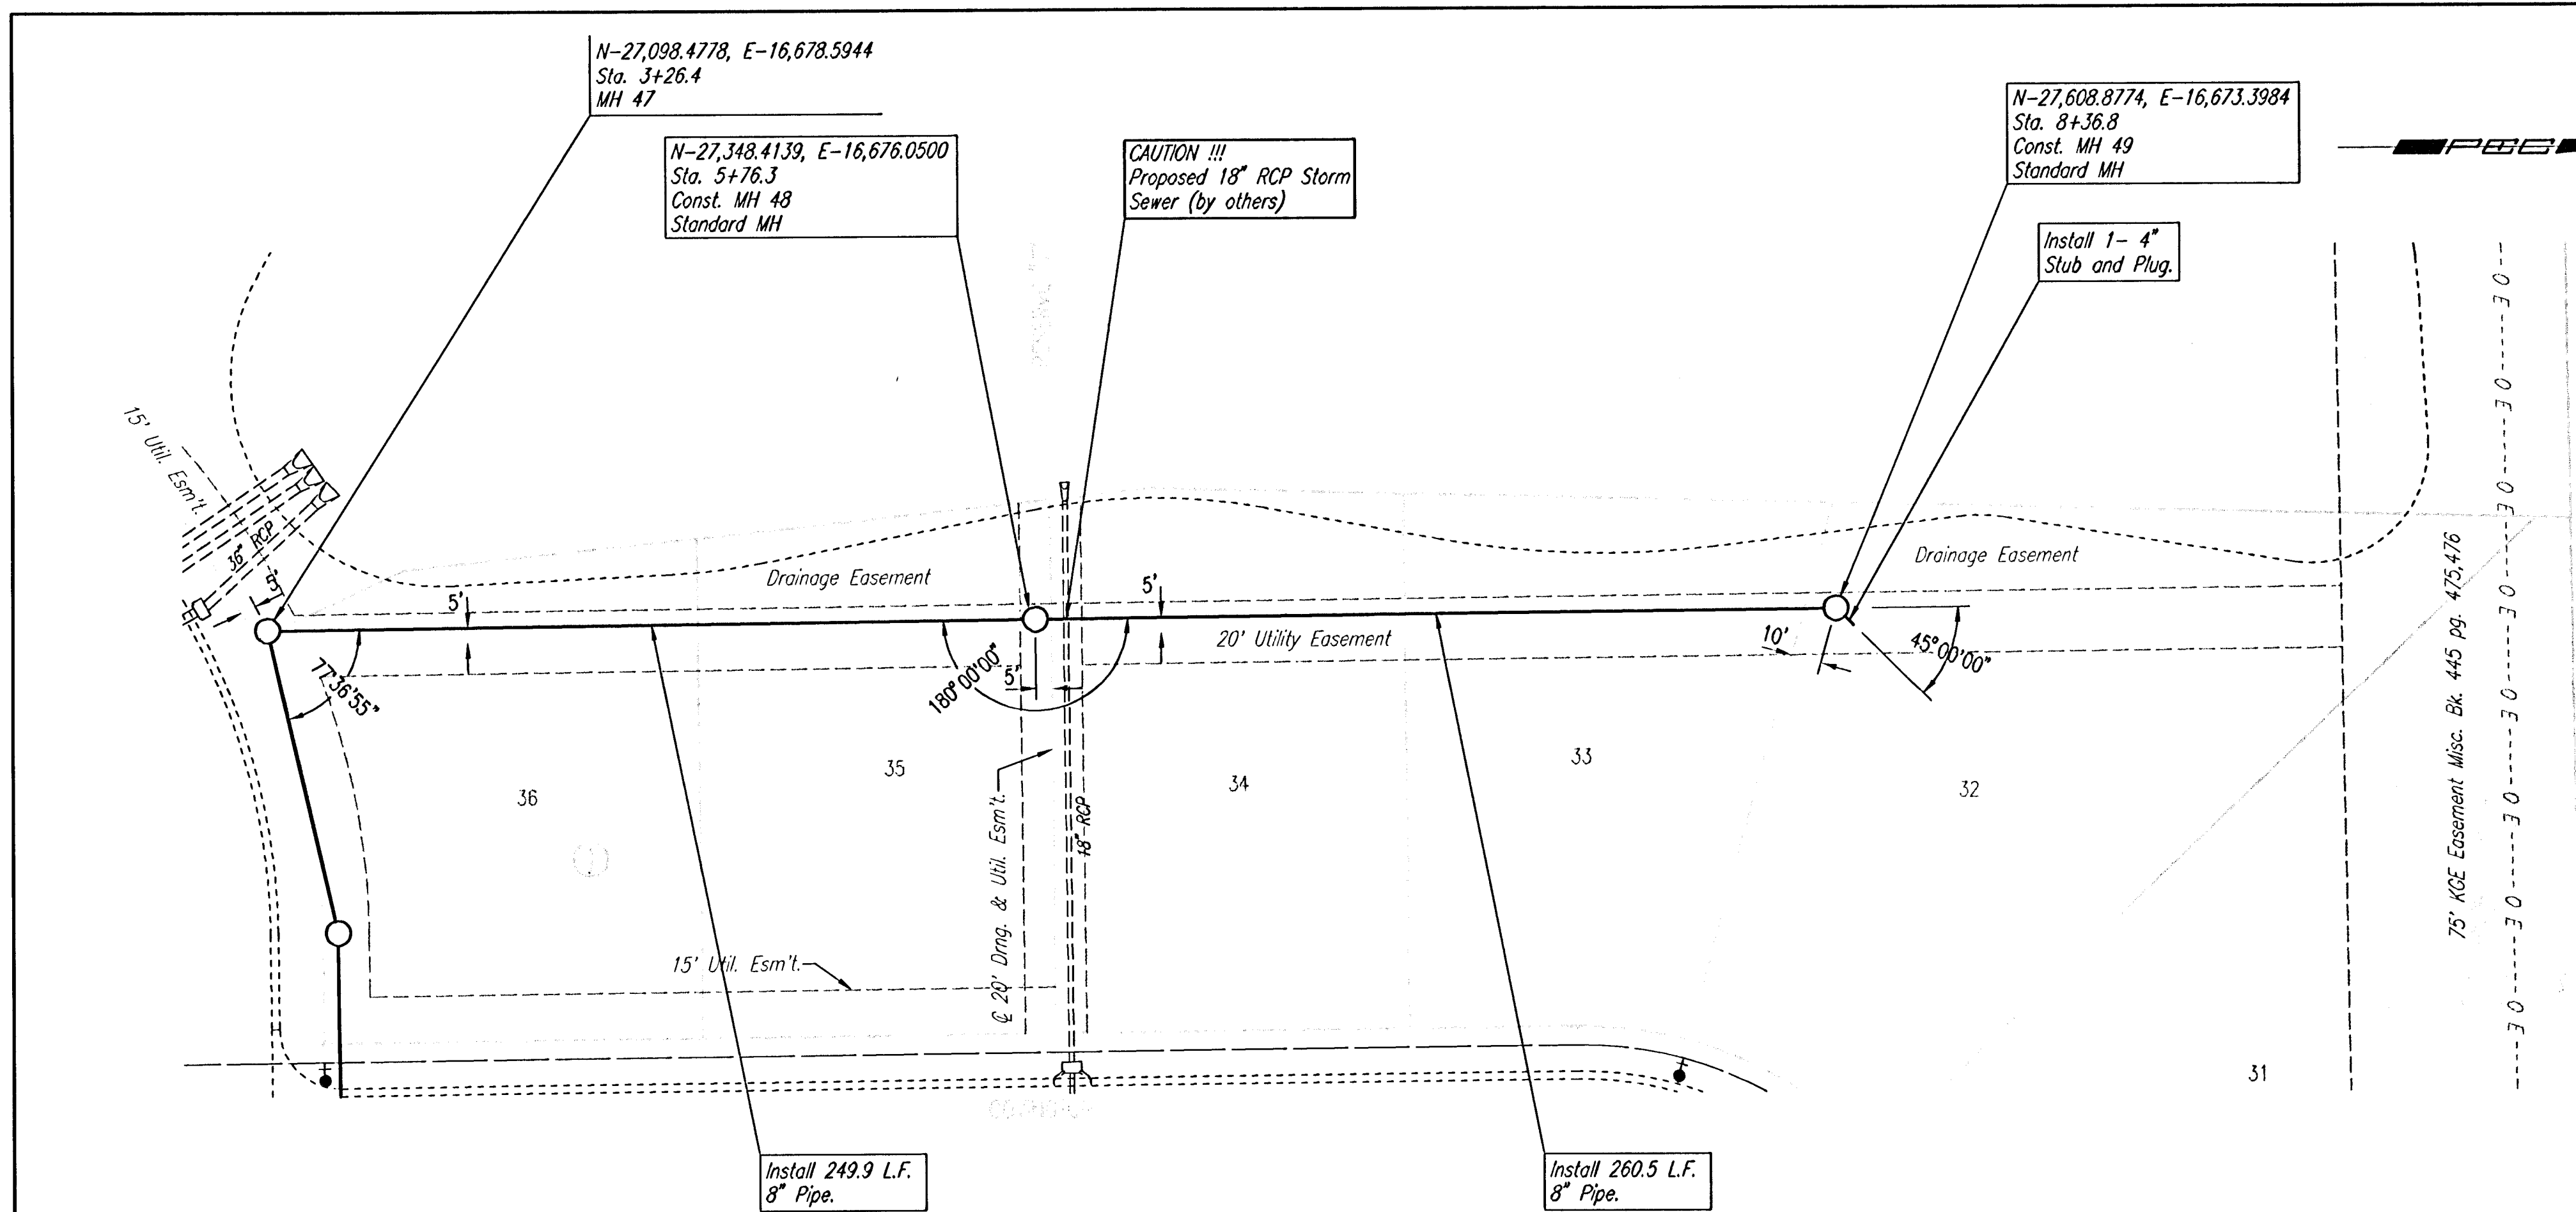


SANITARY SEWER LINE NO. 14

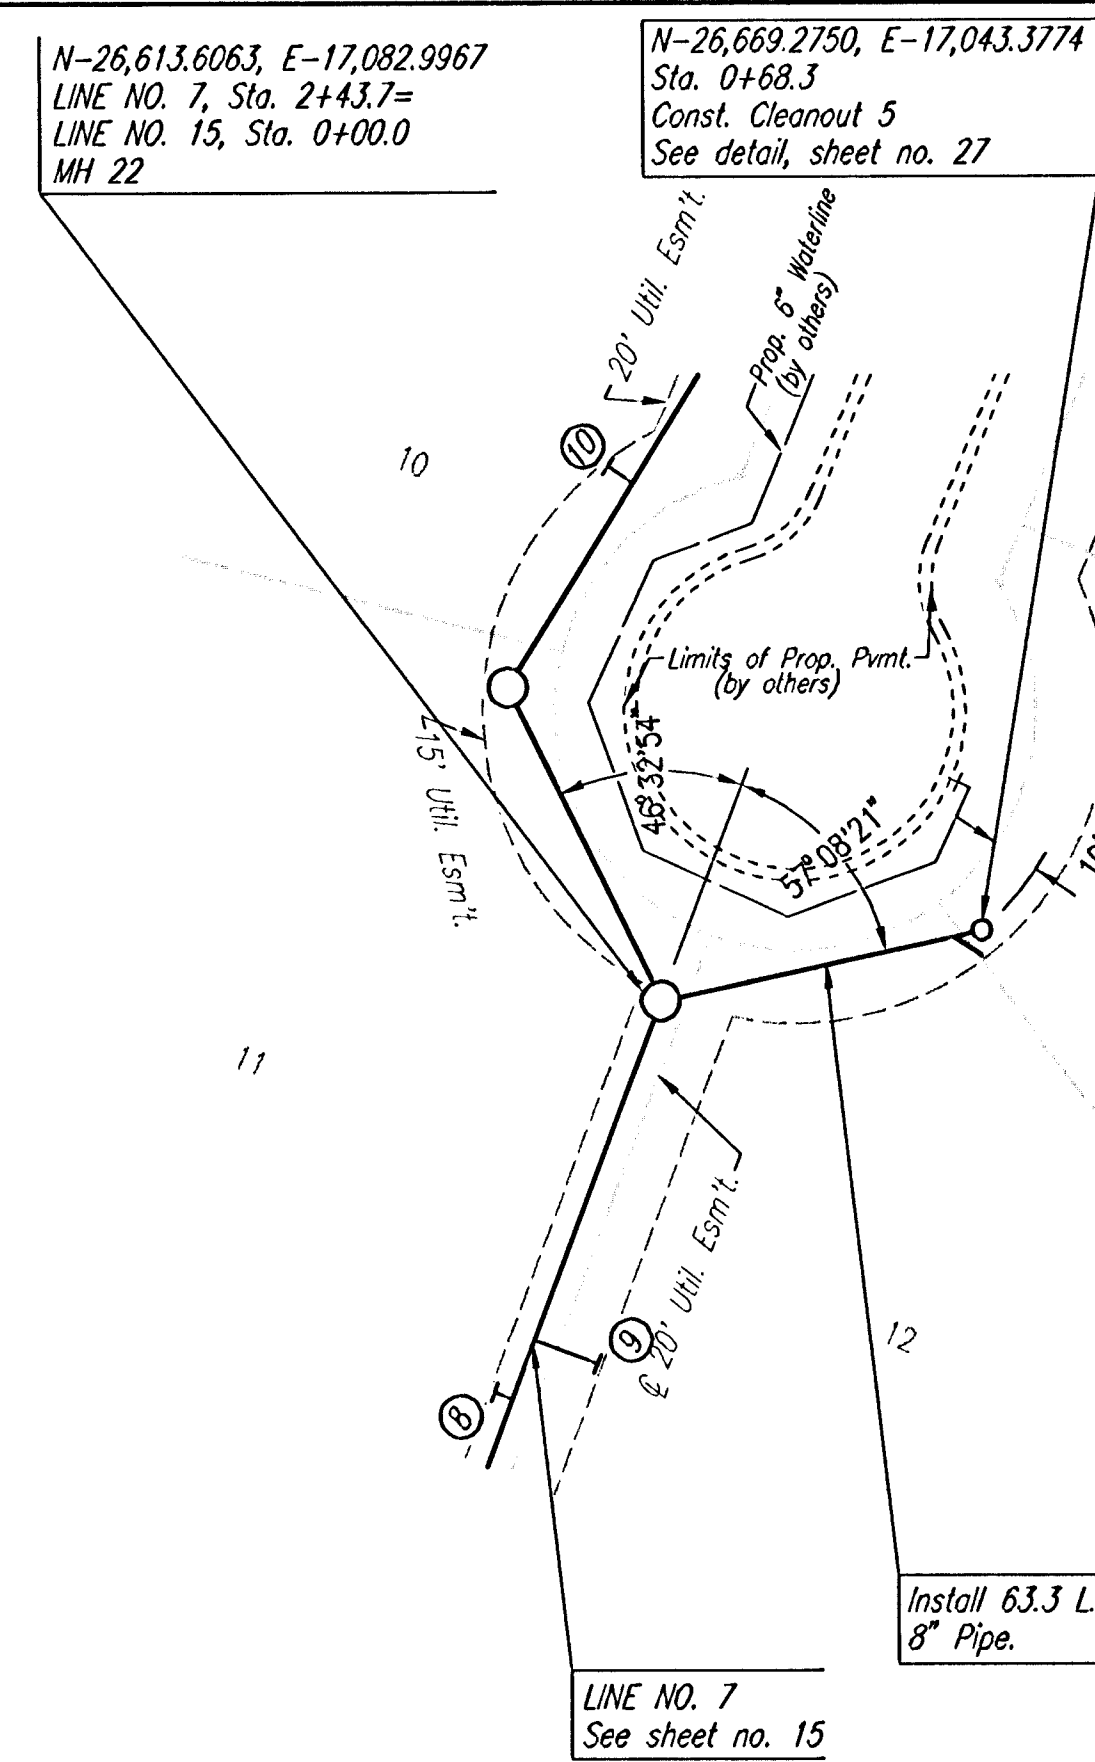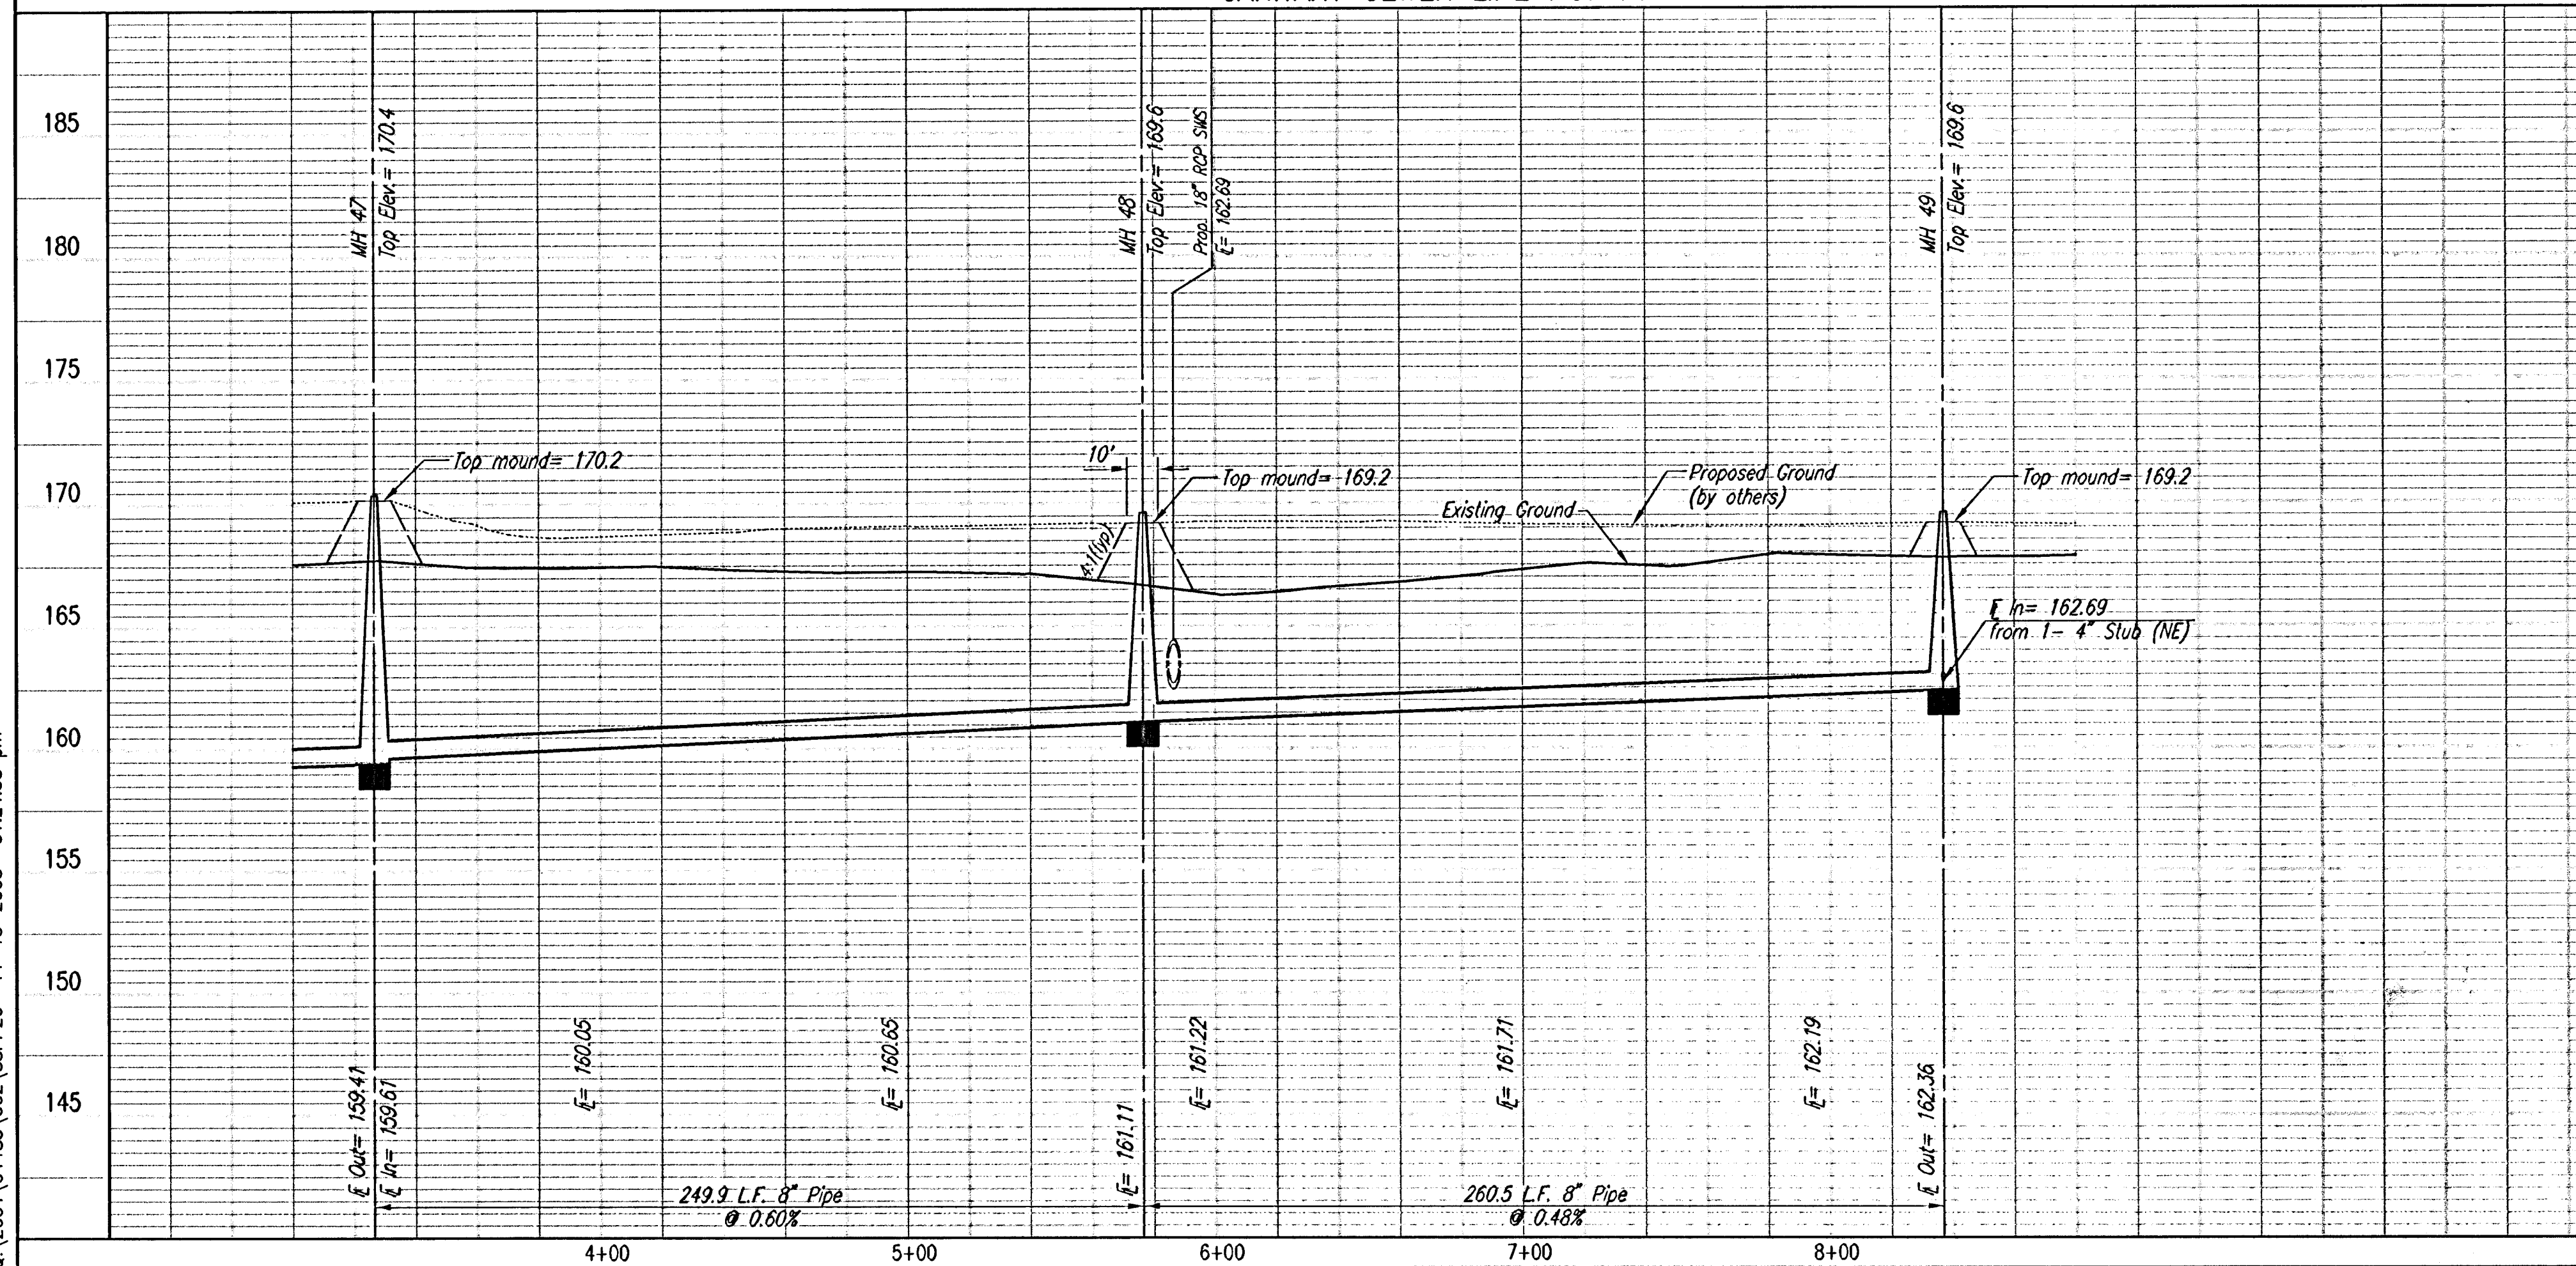

SANITARY SEWER LINE NO. 15

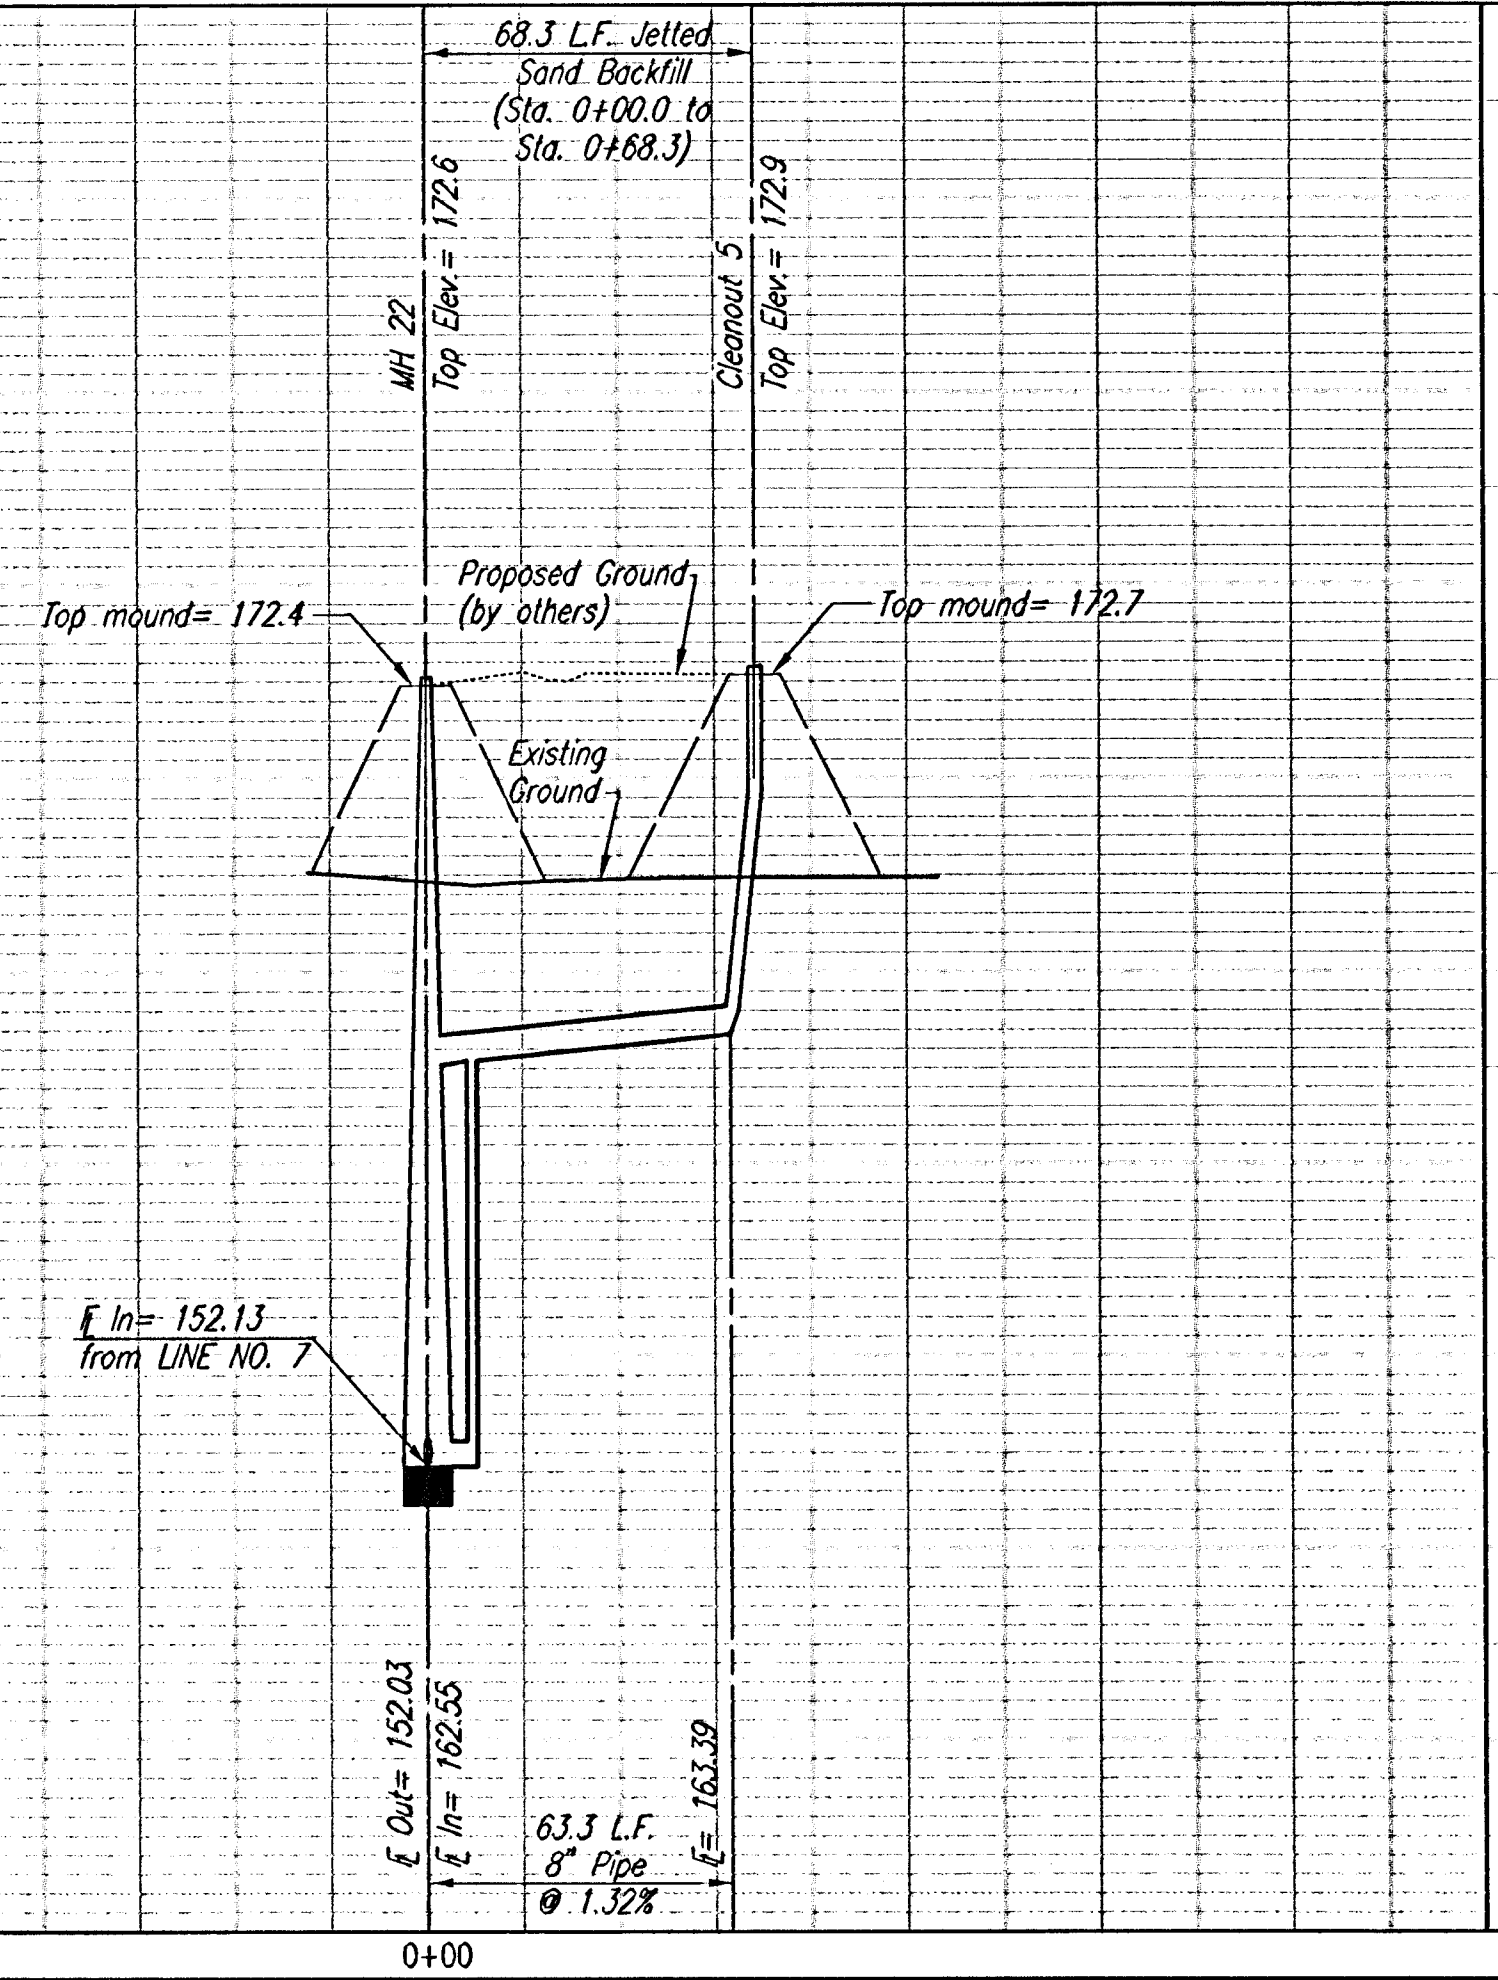

SEE SHEETS NO. 3, 4 & 5
FOR PLAT COORDINATES

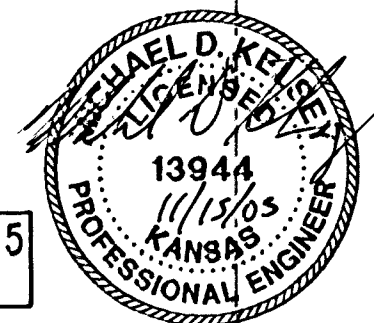

SANITARY SEWER LINE NO. 14 & 15

Professional Engineering Consultants, P.A.
 303 S. TOPICKA • WICHITA, KANSAS 67202
 316-262-2691 • FAX 316-262-3003

DESIGNED BY: MDK
 DRAWN BY: TLB
 DATE: September 2004