

**SANITARY SEWER PLANS FOR
HAWTHORNE THIRD ADD.
PHASE 4**


LINES 1 & 2
SHEET TITLE
468-83974
PROJECT NUMBER

DESIGN BY **DFL**
DRAWN BY **DMU**
CHECKED BY **GJA**

ISSUED **JUNE 2006**
REVISED


SHEET NO.
4 of 10

HAWTHORNE THIRD ADDITION

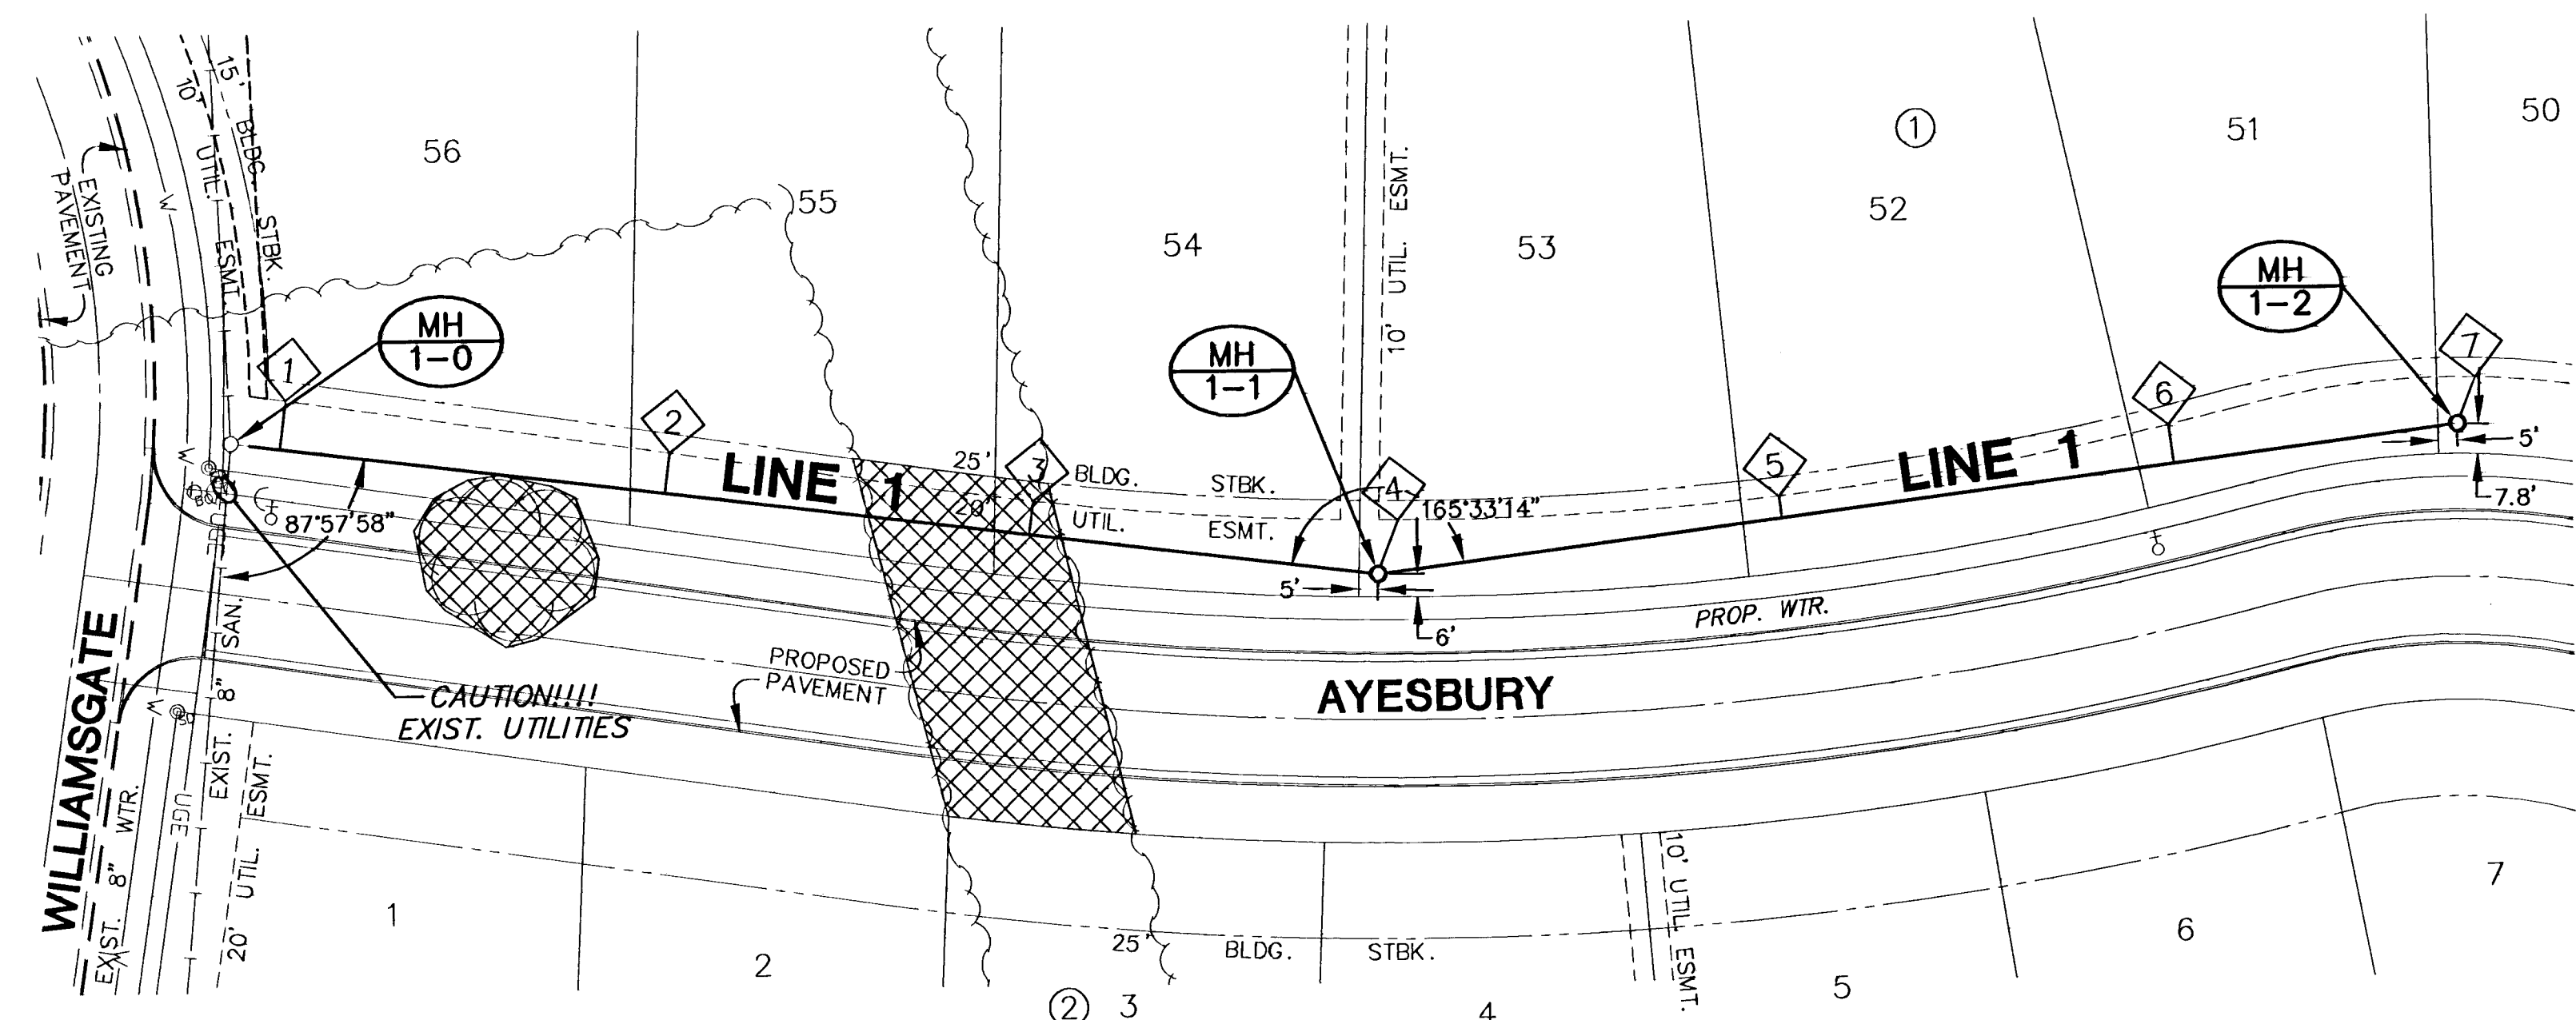

HAWTHORNE THIRD ADDITION

HAWTHORNE THIRD ADDITION

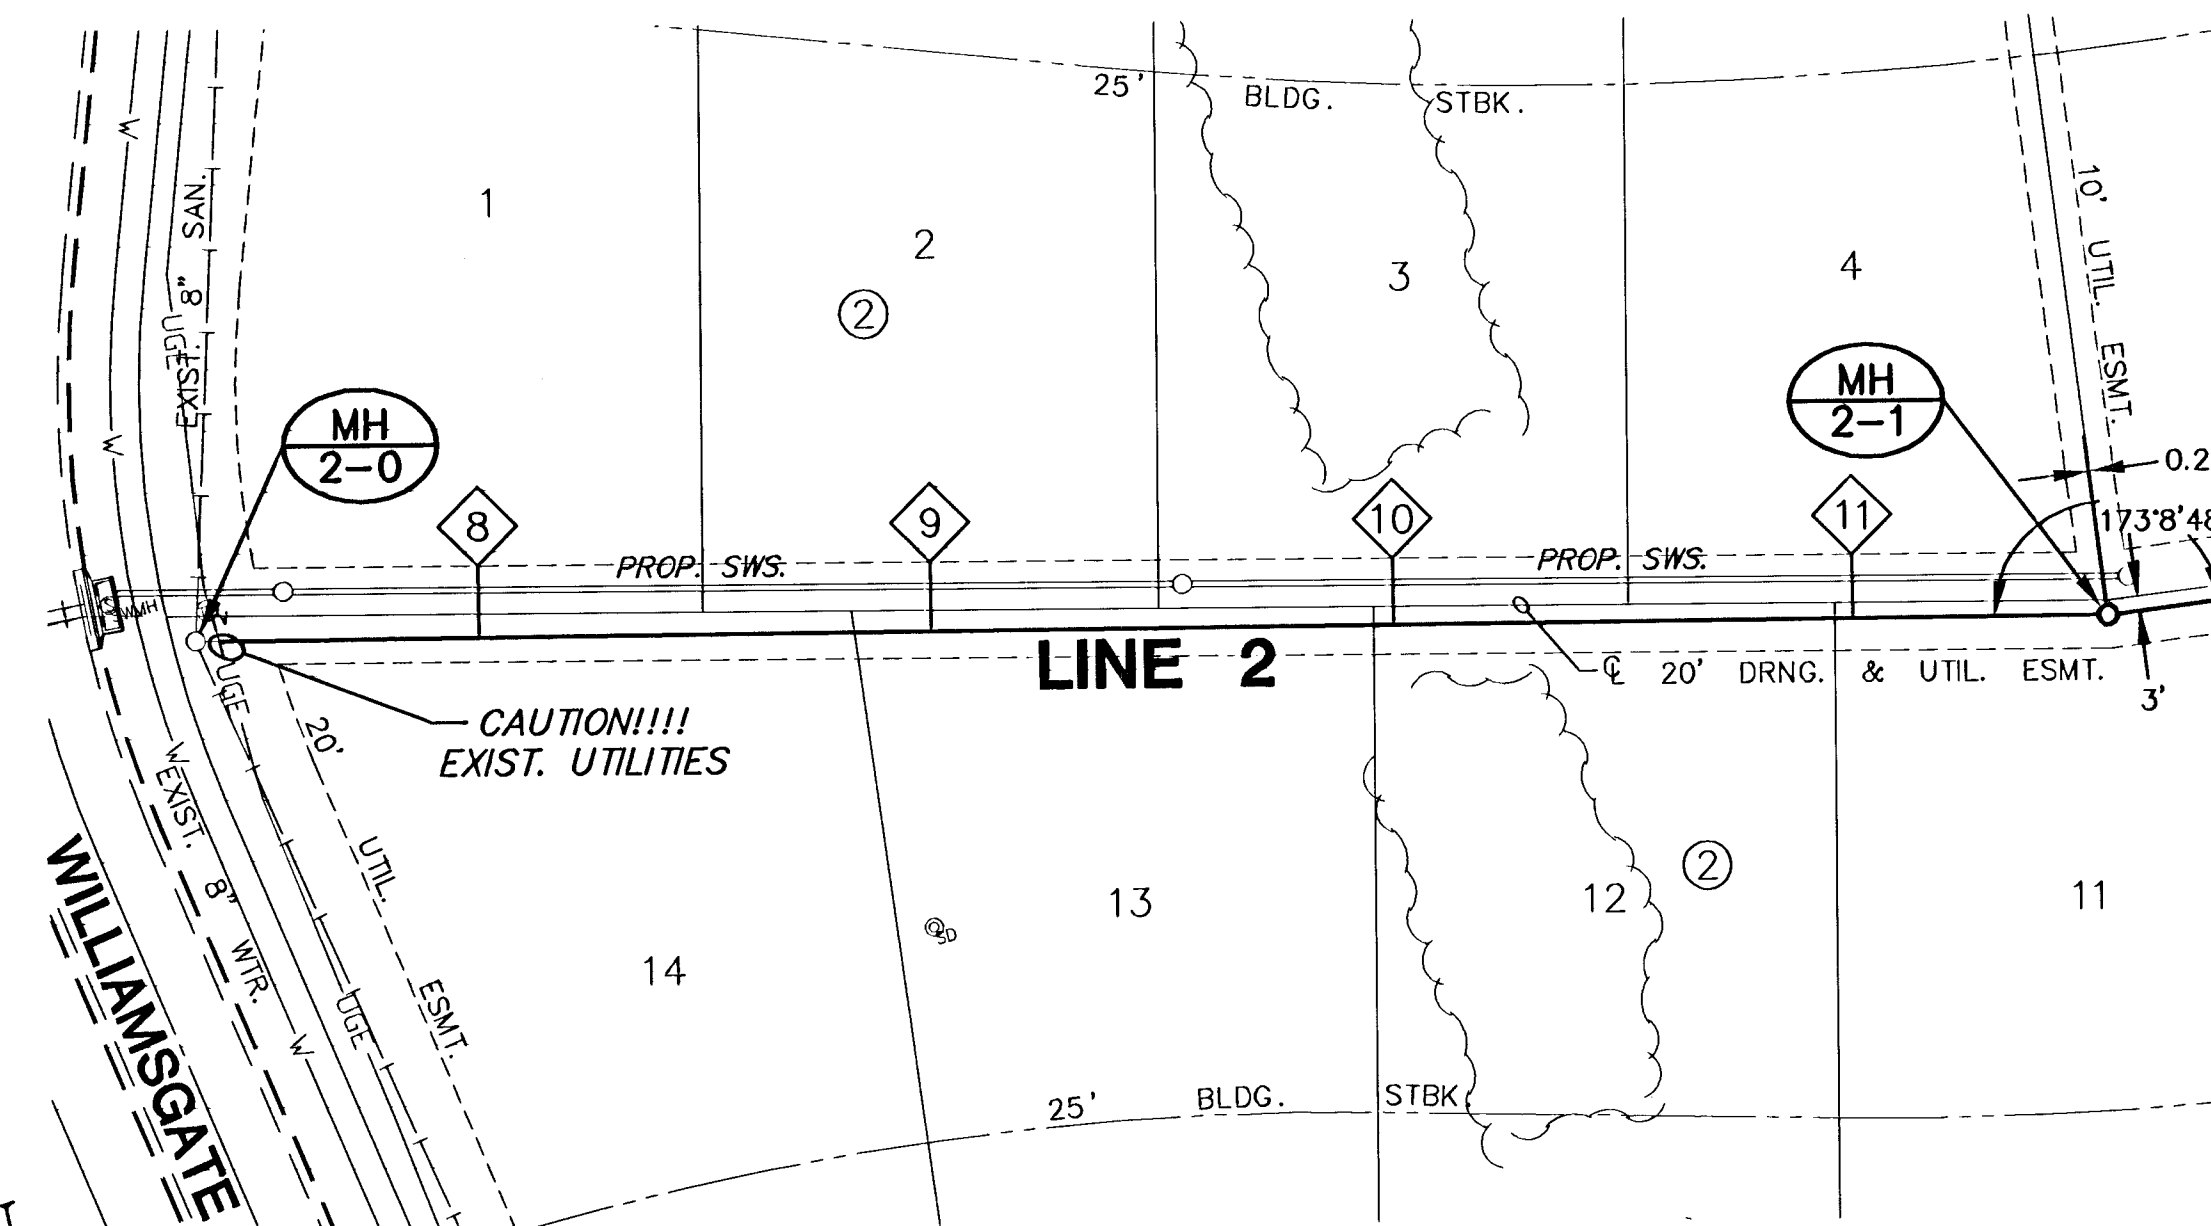

HAWTHORNE THIRD ADDITION

SCALE: 1" = 40'
0 20 40 80

NOTES:
CONTRACTOR TO VERIFY THE DEPTH AND LOCATION OF
EXISTING UTILITIES PRIOR TO CONSTRUCTION.

TRENCHES TO BE BACKFILLED WITH SAND AND FLUSHED
WHEN SEWER LINE RUNS ALONG FRONT OF LOTS.

PLAN LINE 1

PLAN LINE 2

(AB) = AS-BUILT

