


SANITARY SEWER PLANS FOR
HAWTHORNE THIRD ADD.
PHASE 4

LINES 2 & 3
SHEET TITLE
PROJECT NUMBER
468-83874
DESIGN BY
DFL
DRAWN BY
DMU
CHECKED BY
GJA
ISSUED
JUNE 2006
REVISED
SHEET NO.
5 of 10


HAWTHORNE THIRD ADDITION

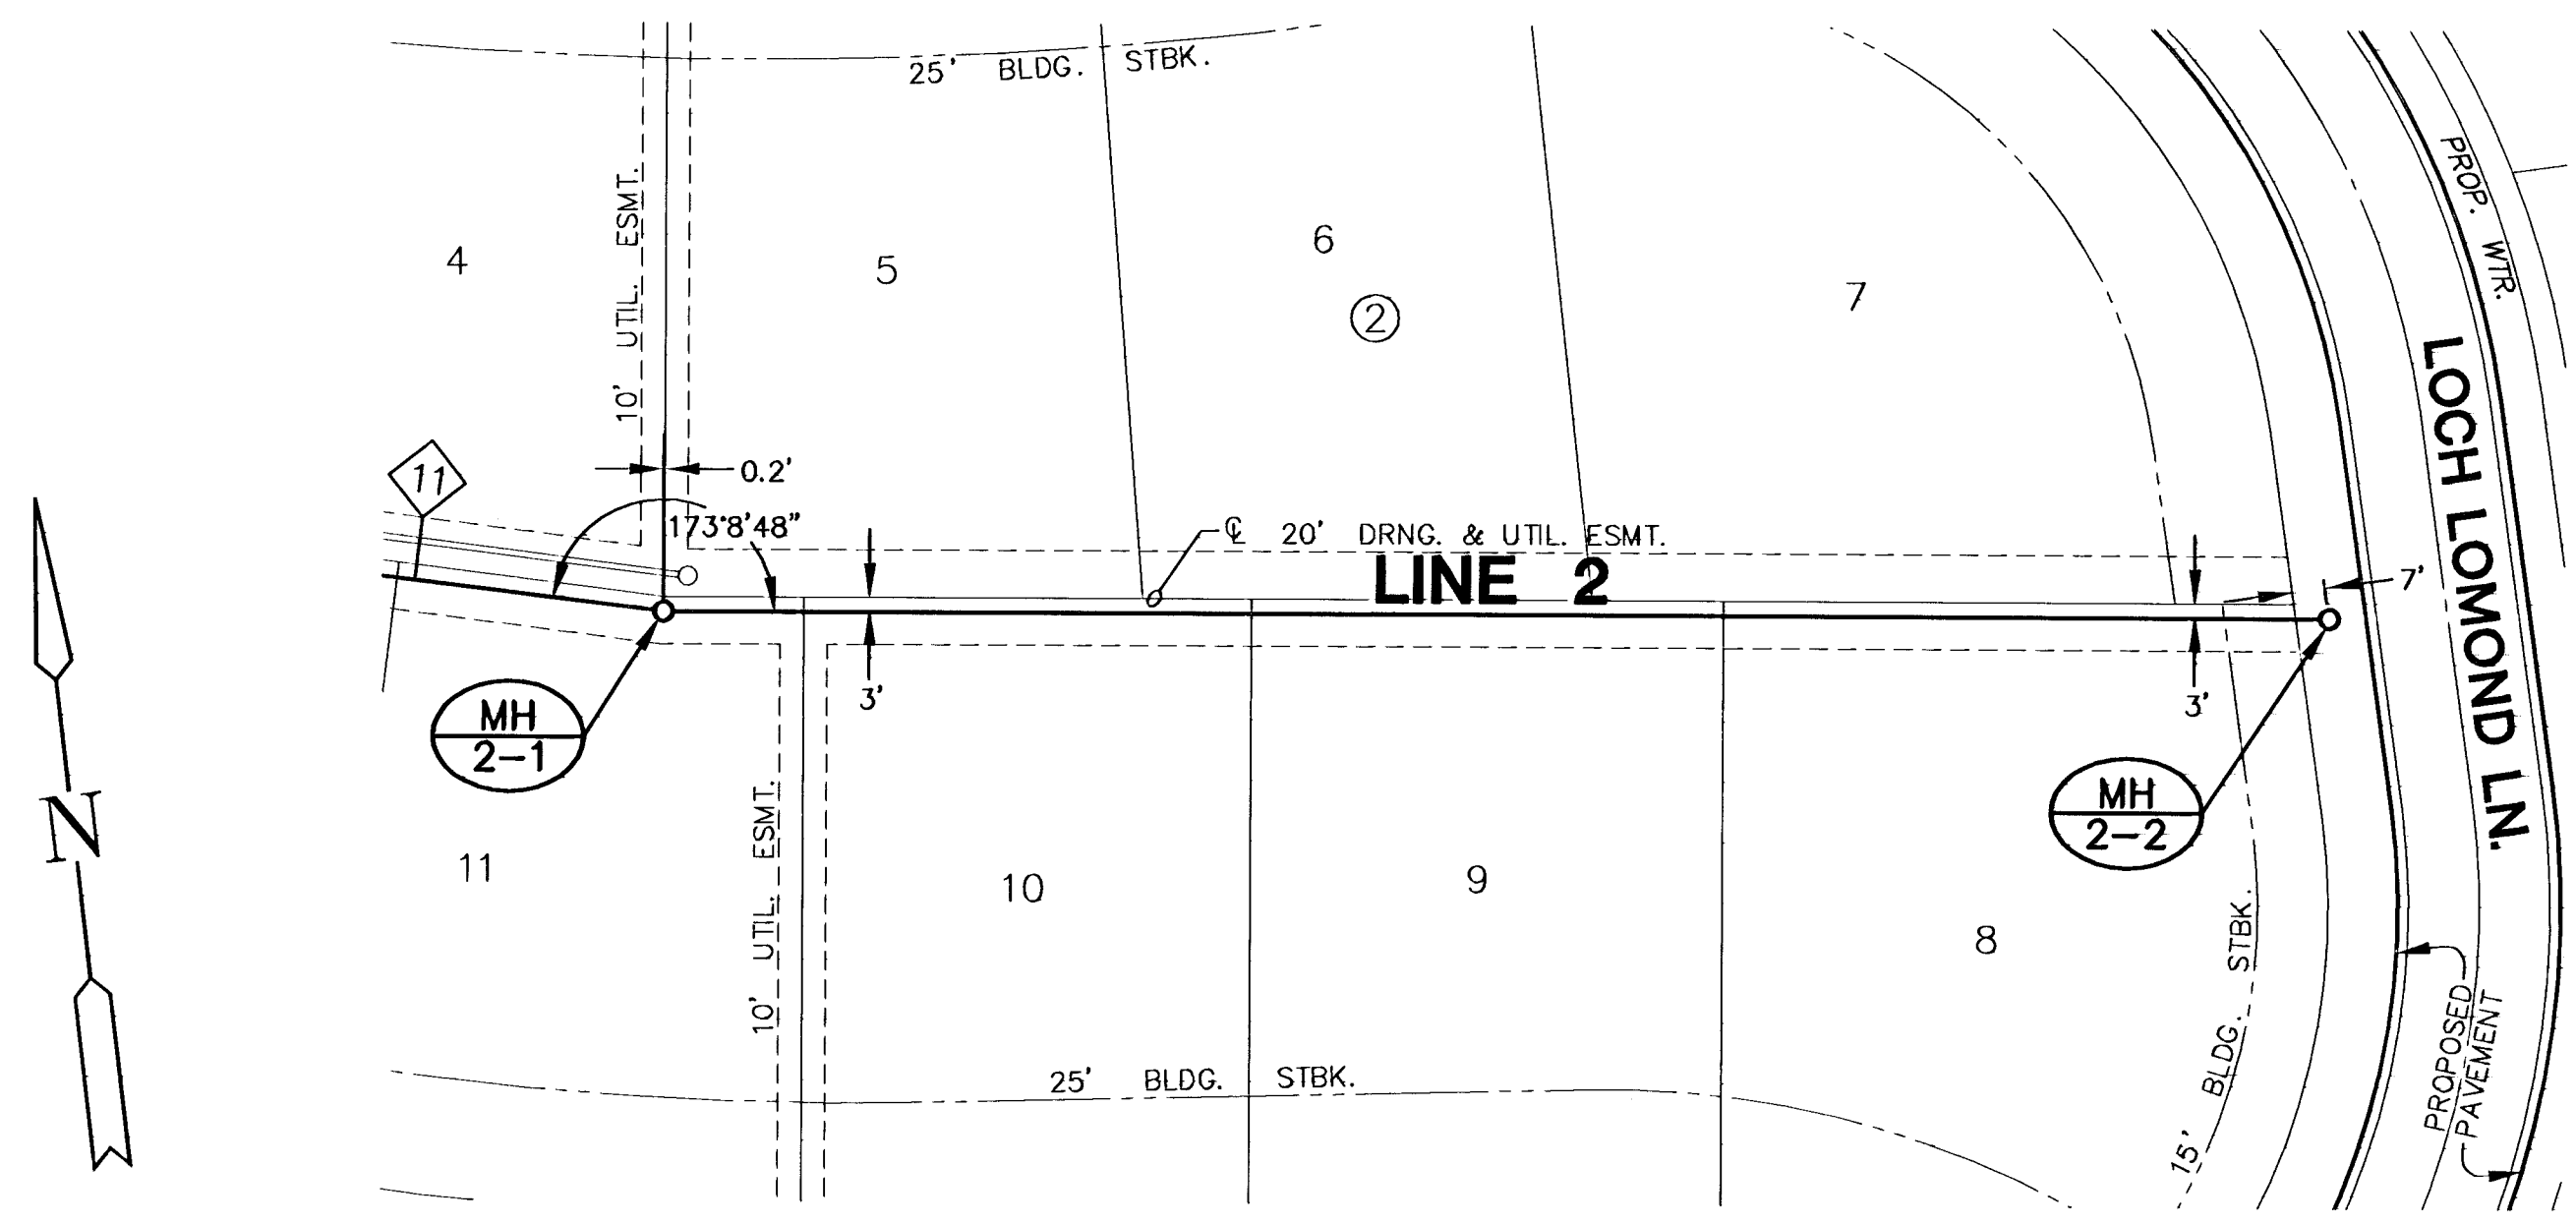

HAWTHORNE THIRD ADDITION

PLAN LINE 2


HAWTHORNE THIRD ADDITION

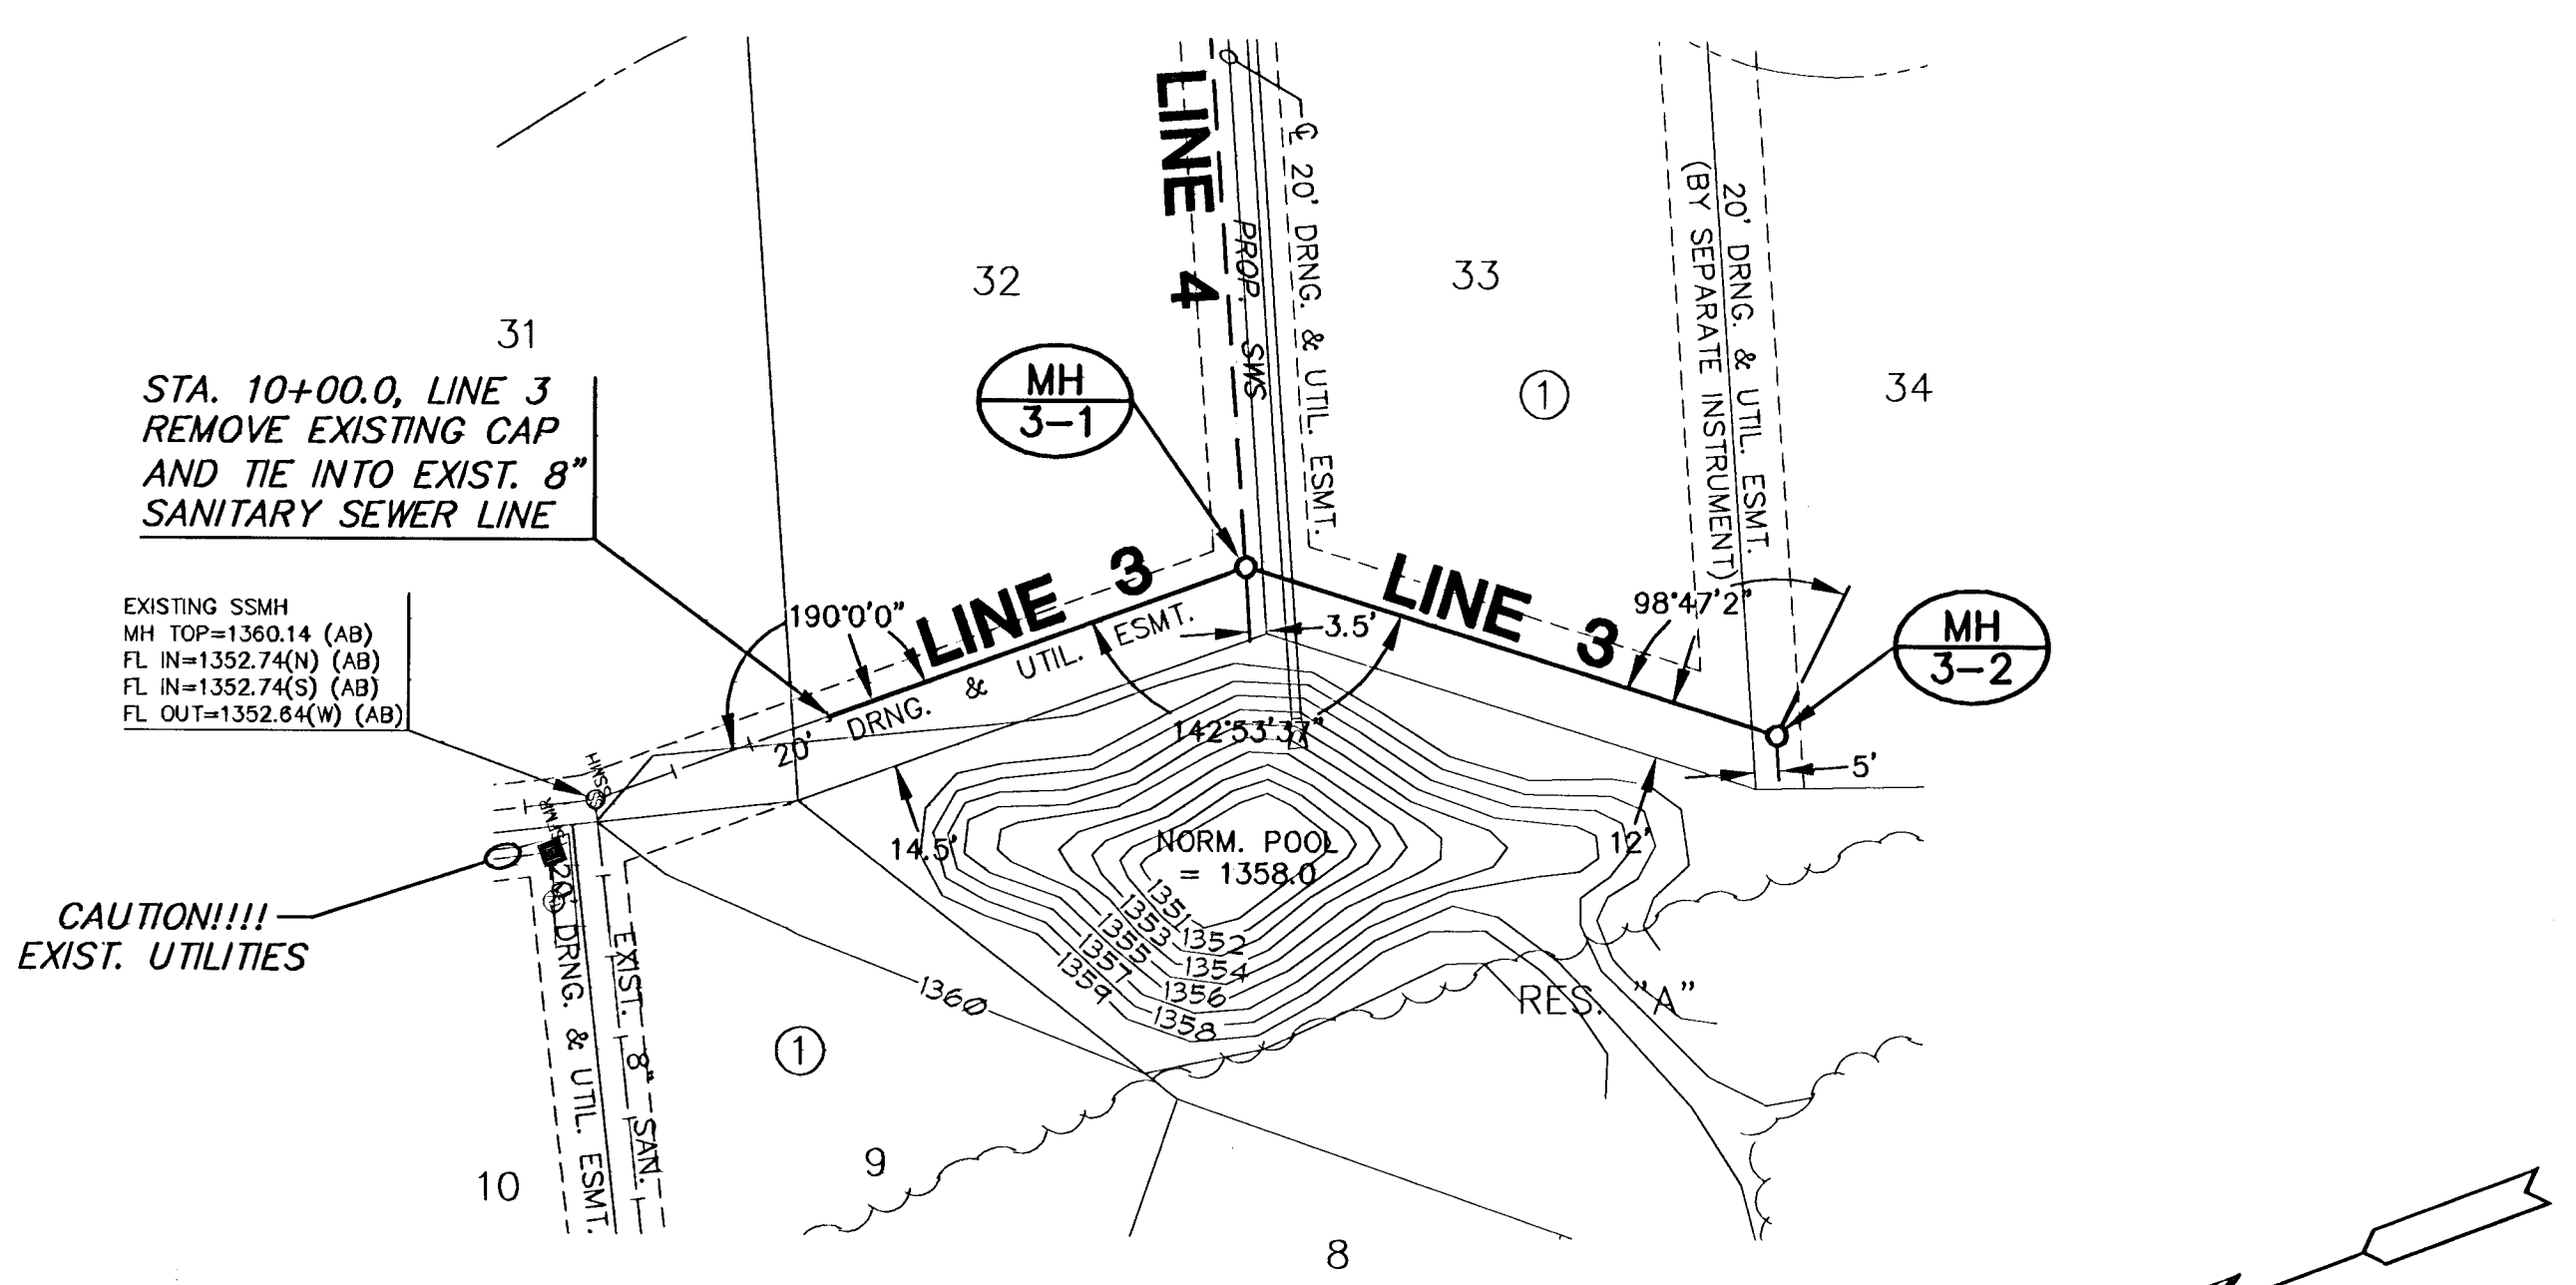

HAWTHORNE THIRD ADDITION

PLAN LINE 3

(AB) = AS-BUILT

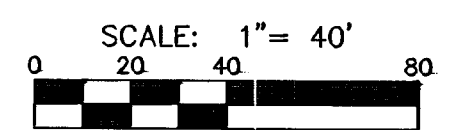

NOTES:
CONTRACTOR TO VERIFY THE DEPTH AND LOCATION OF
EXISTING UTILITIES PRIOR TO CONSTRUCTION.

TRENCHES TO BE BACKFILLED WITH SAND AND FLUSHED
WHEN SEWER LINE RUNS ALONG FRONT OF LOTS.

