
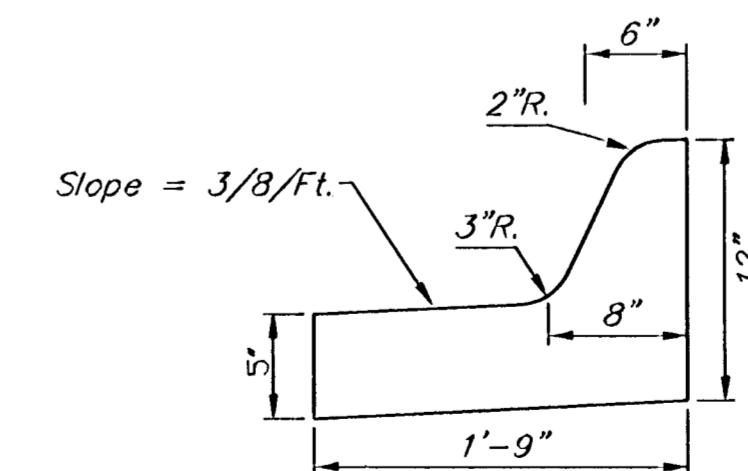
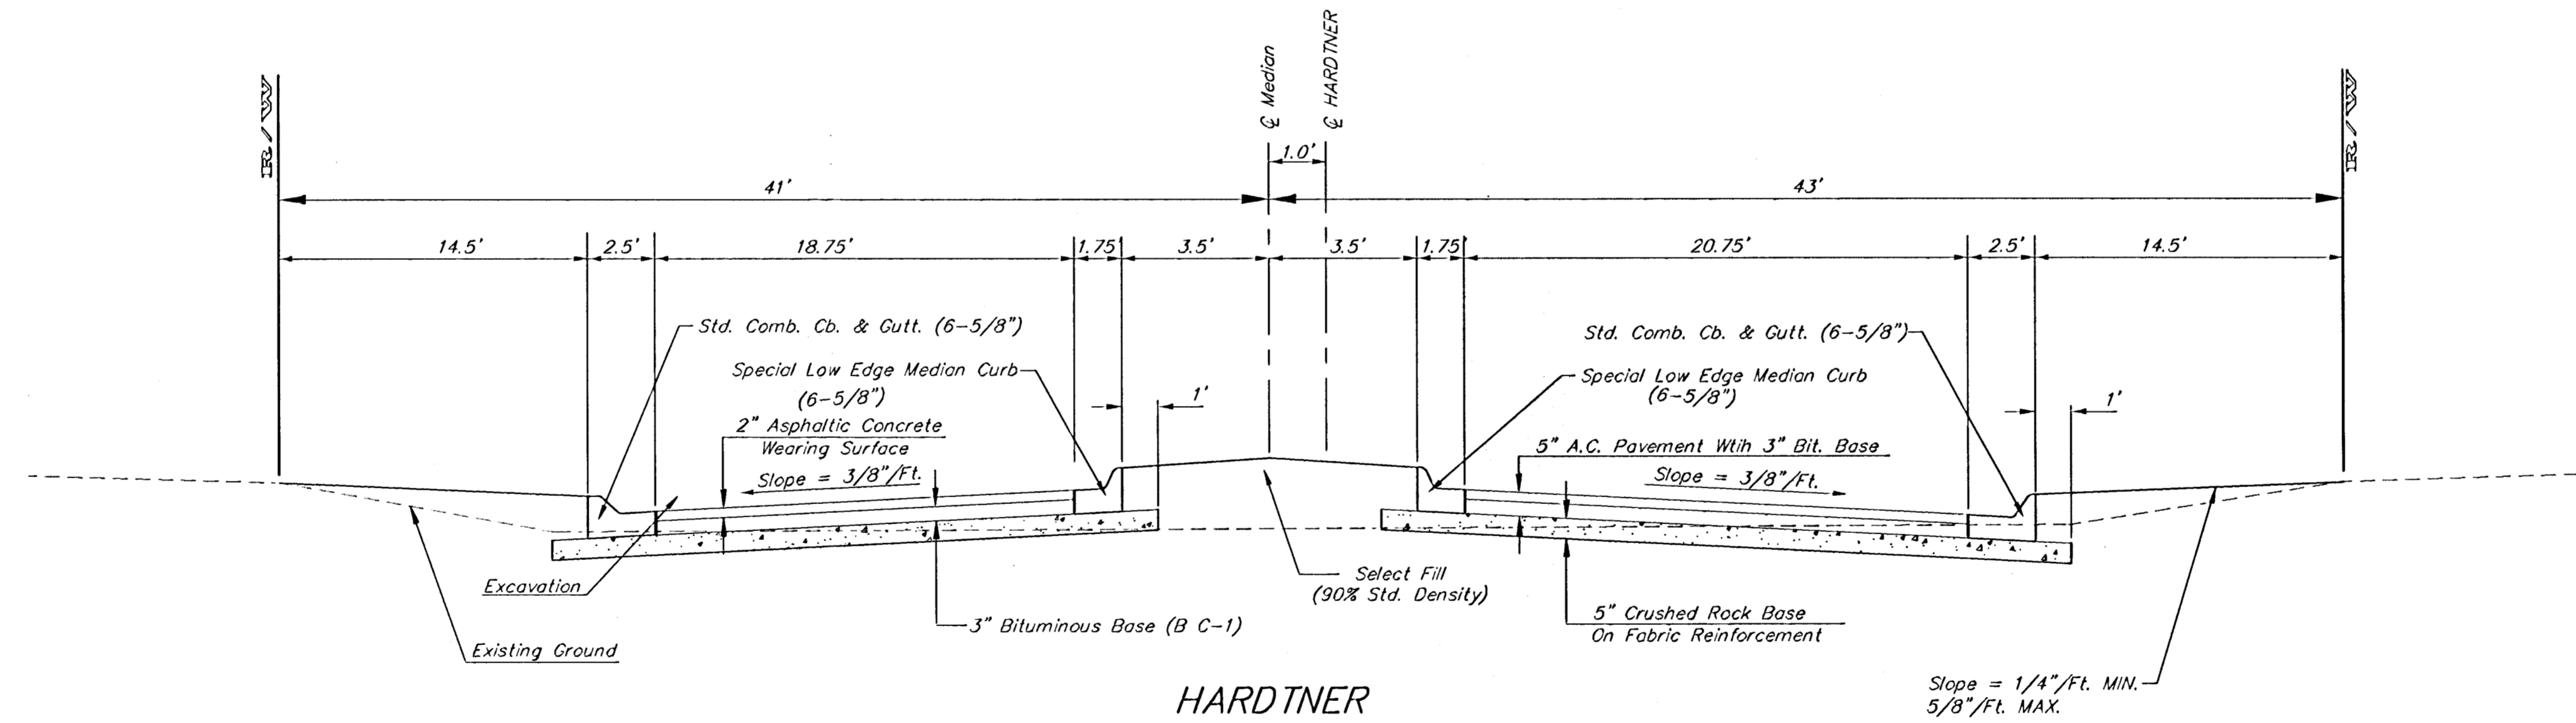



ENTRANCE DETAILS

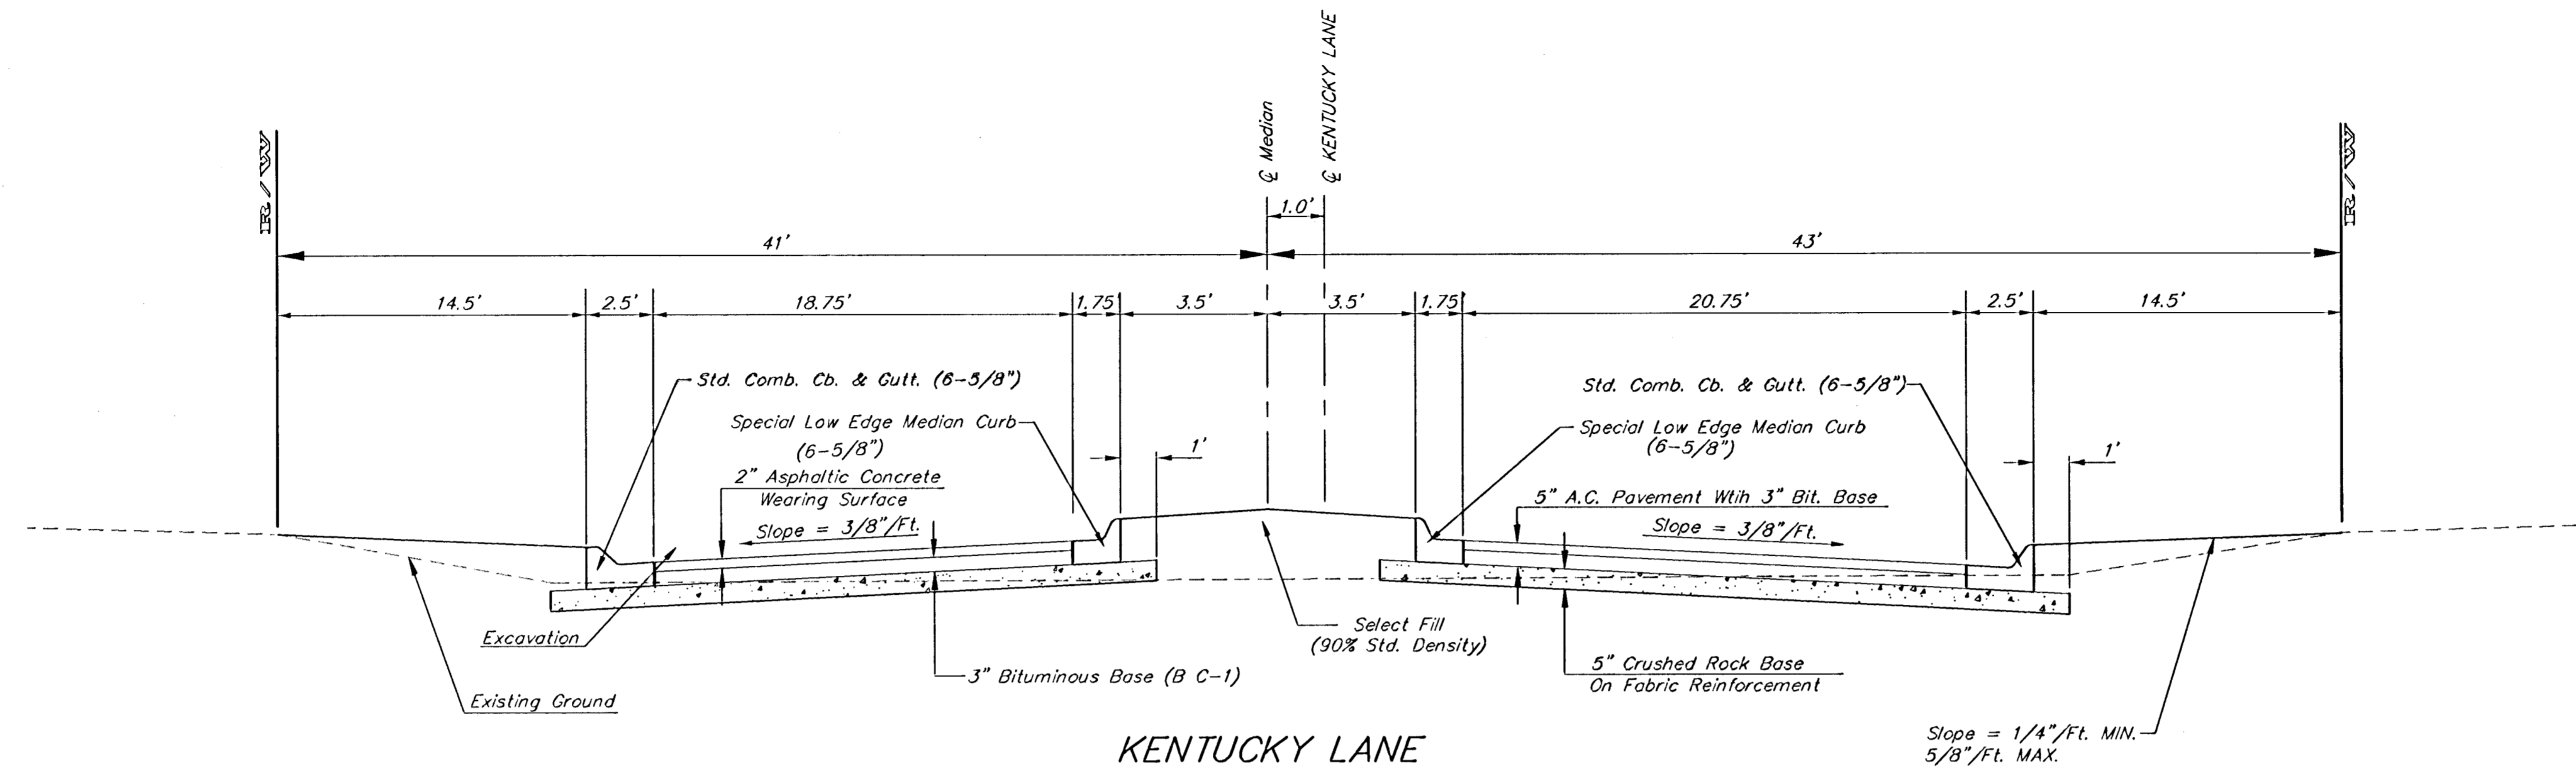

Median Curb Detail
(Low Edge)
Not to Scale

Note: To be paid as Median Curb & Gutter (6 5/8")

 Highland Springs 3rd Addition - Phase III Entrance Details		Baughman Company, P.A. 315 Ellis St. Wichita, KS 67211 P316262721 F3162620149 ENGINEERING SURVEYING PLANNING LANDSCAPE ARCHITECTURE	
		PROJECT NUMBER 47283780	DESIGN STAFF APPROVED
REVISIONS:		SHEET 6 OF 31	
Highland Springs 3rd\Phase 3\entdetail.dwg			