



151 ST. ST. WEST IMPROVEMENTS
PAVING CROSS-SECTIONS
STA. 41+00 TO STA. 44+00


44+00

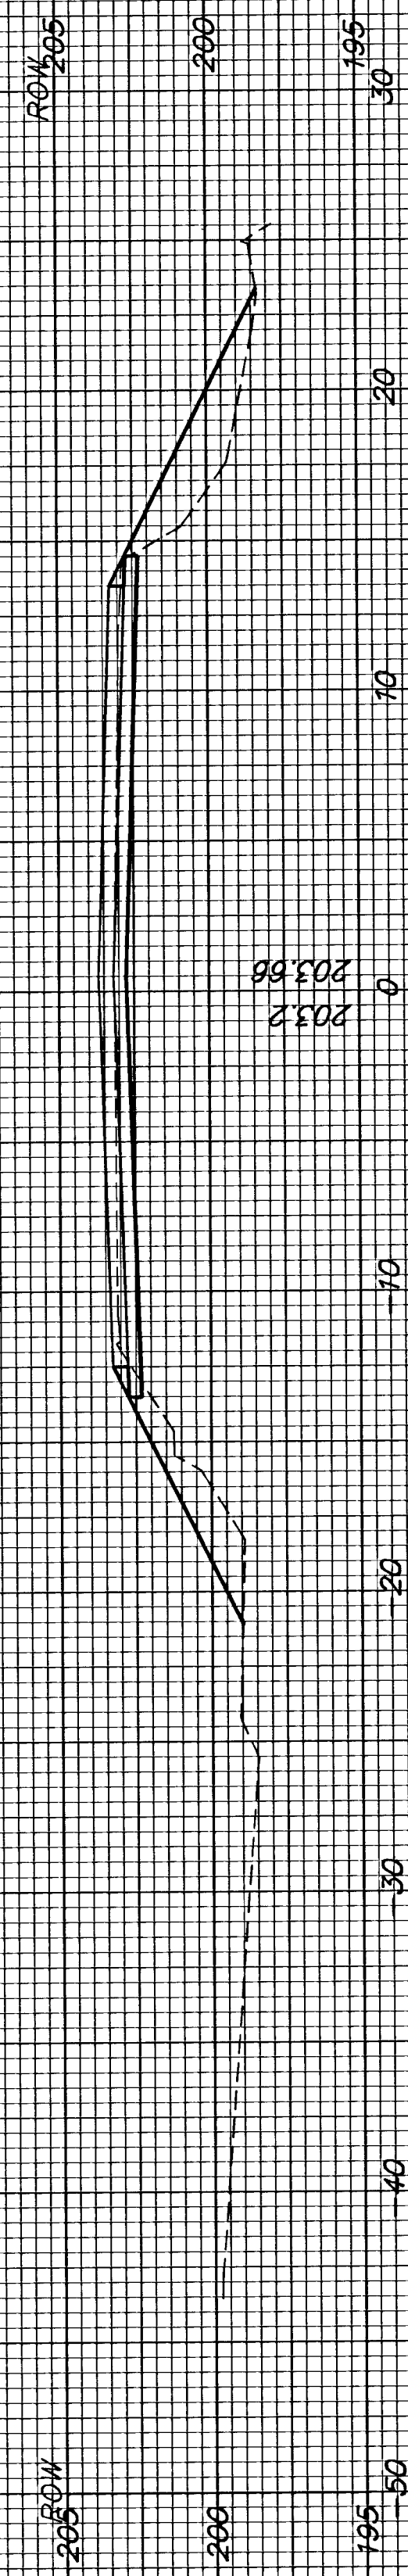


43+50

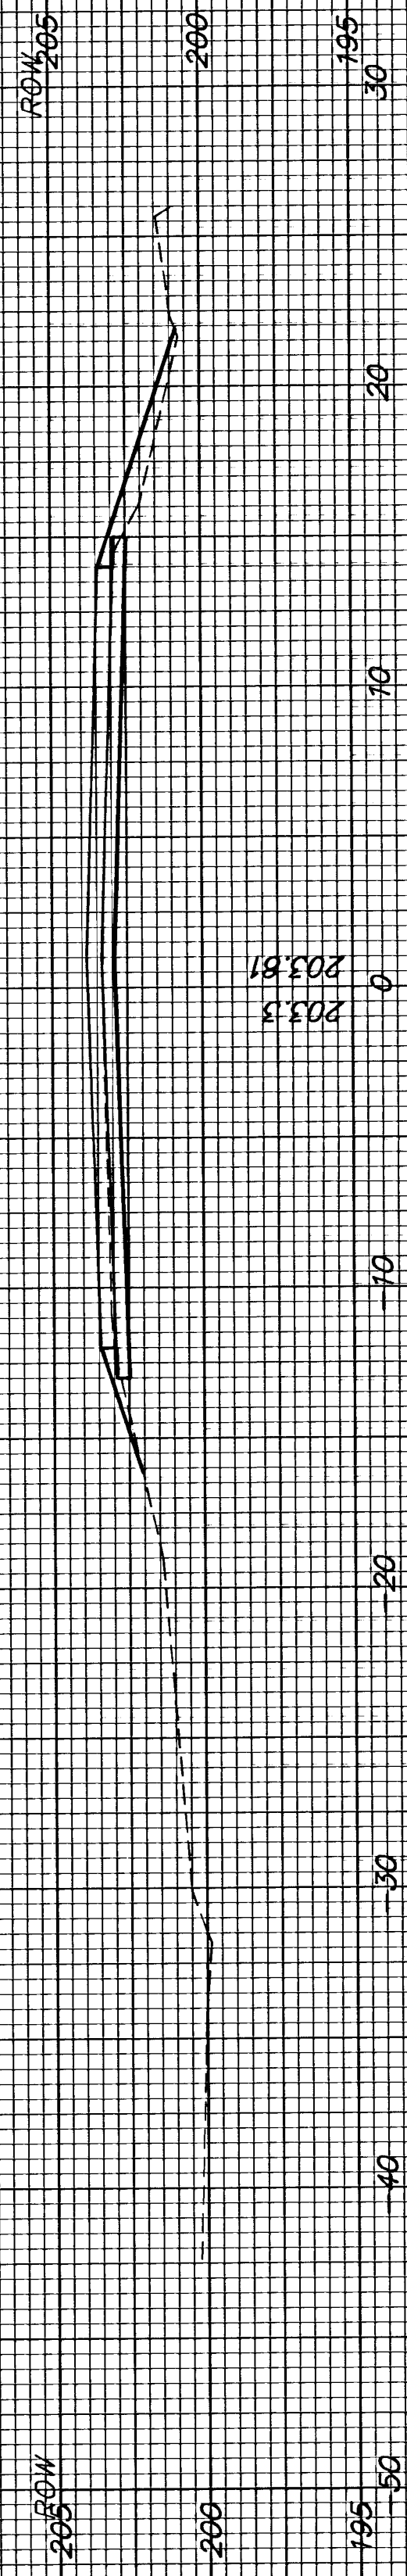


43+07.40

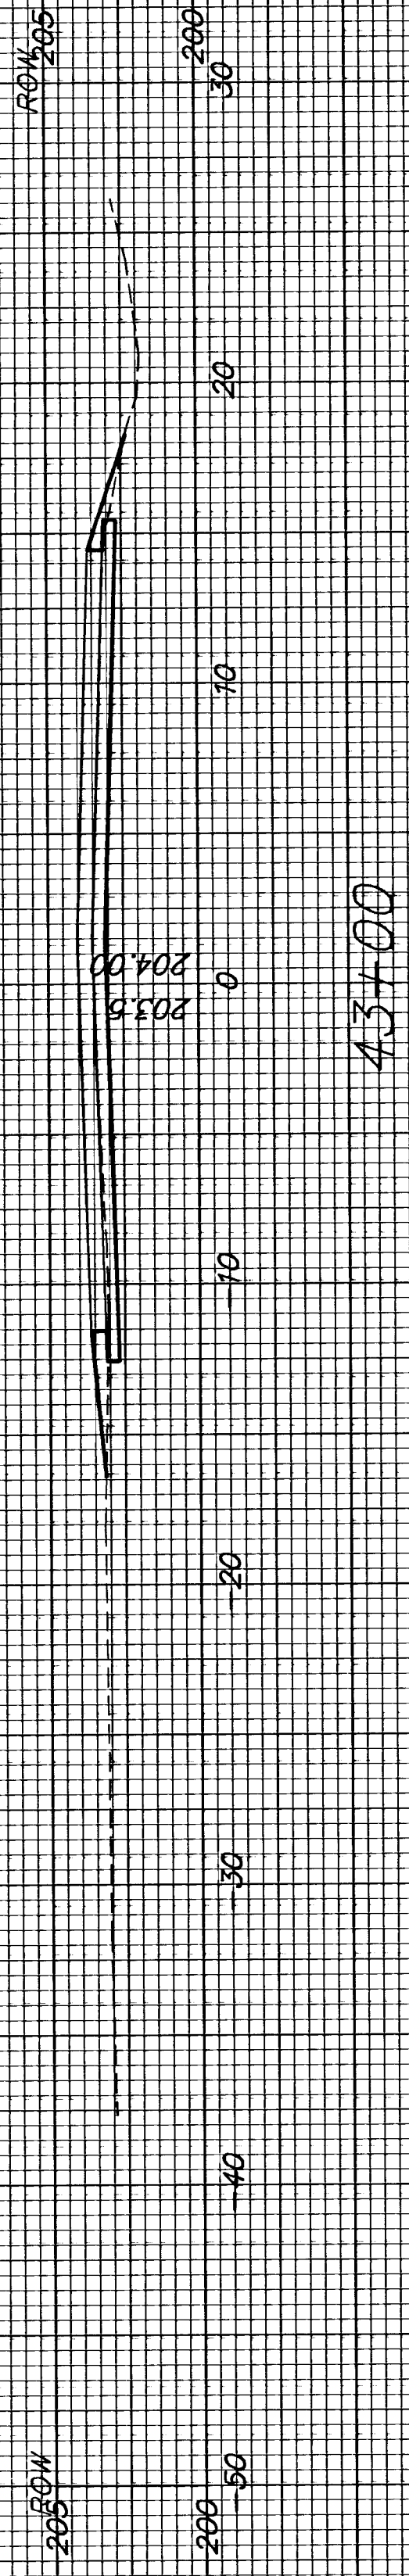


43+00

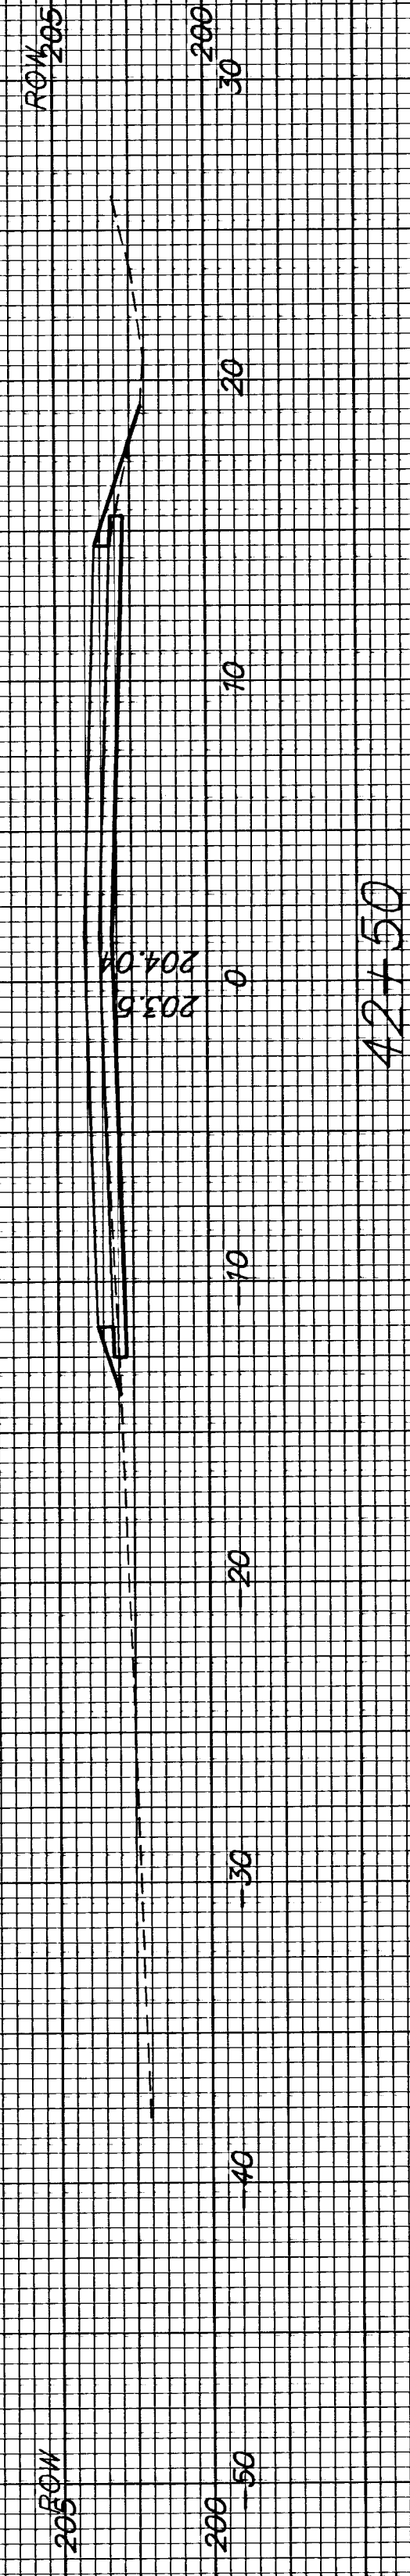


42+50

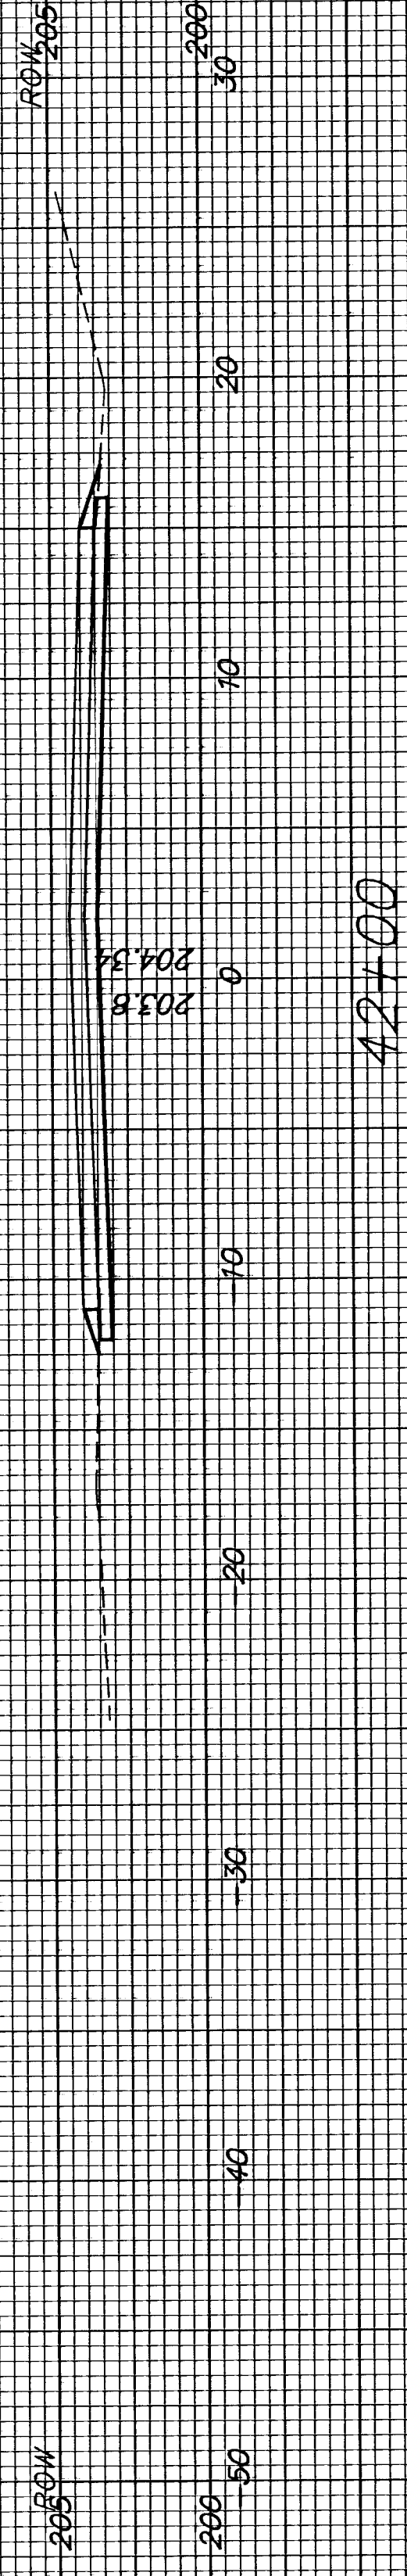

42+00

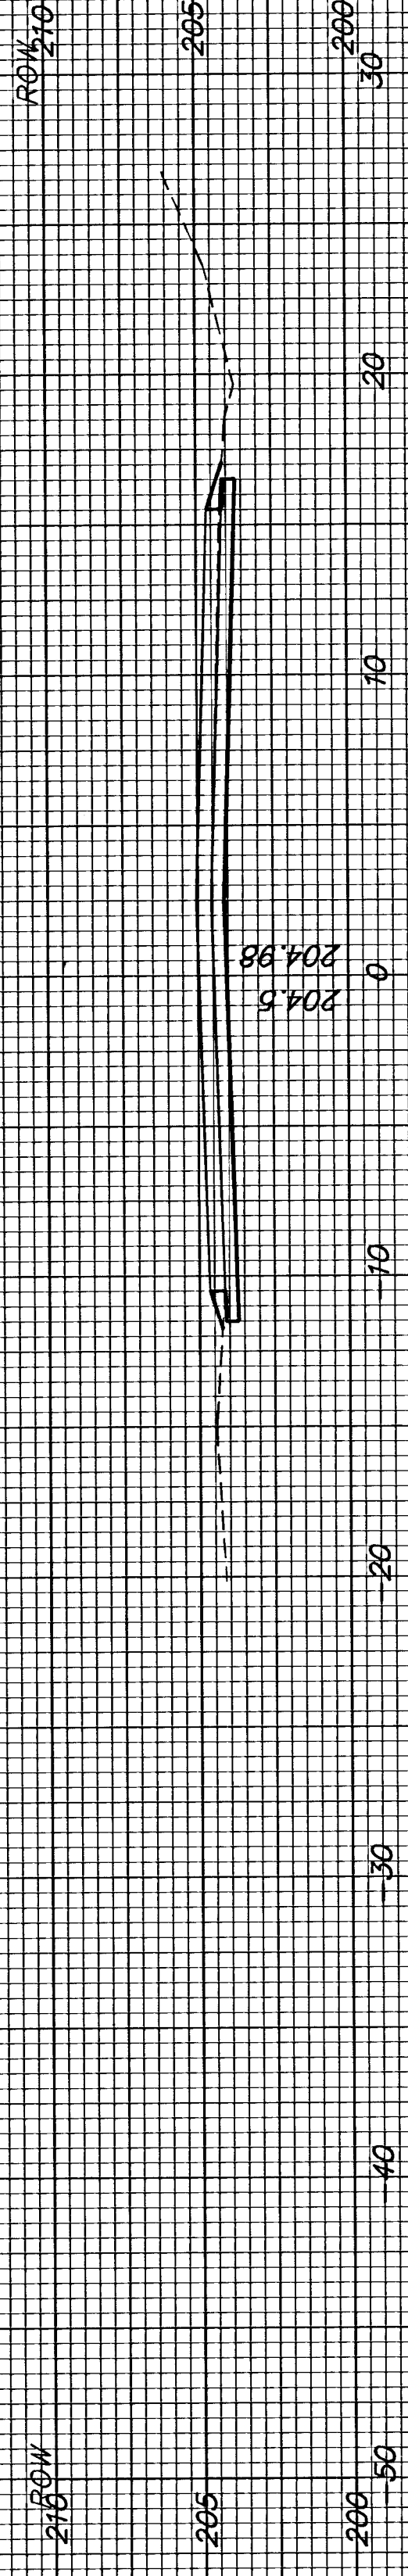

41+50

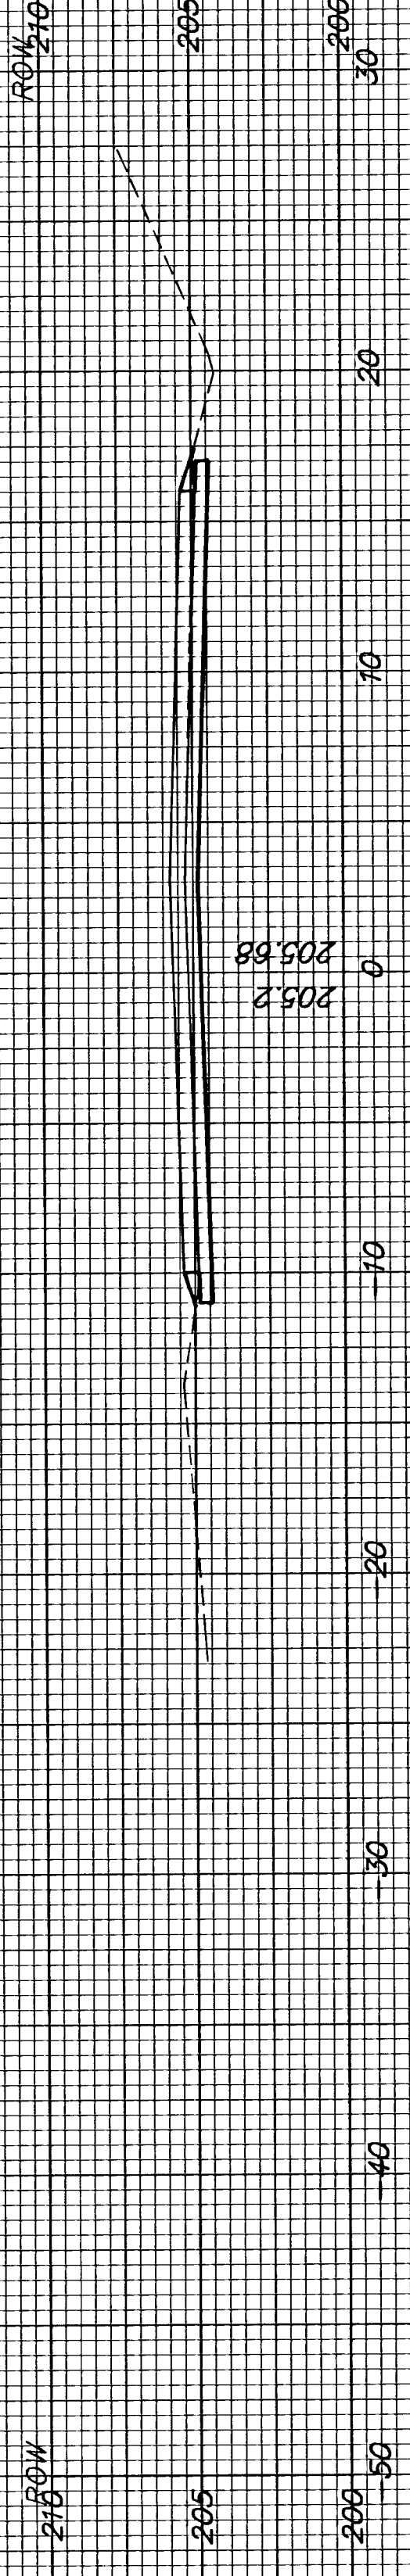

41+00

