


SANITARY SEWER PLANS
REED'S COVE
FOURTH ADDITION

LINES 2 & 5
SHEET TITLE
448-00000
PROJECT NUMBER


DESIGN BY SRS
DRAWN BY DM
CHECKED BY GJA

ISSUED FEBRUARY 2006
REVISED


SHEET NO.
4 of 11

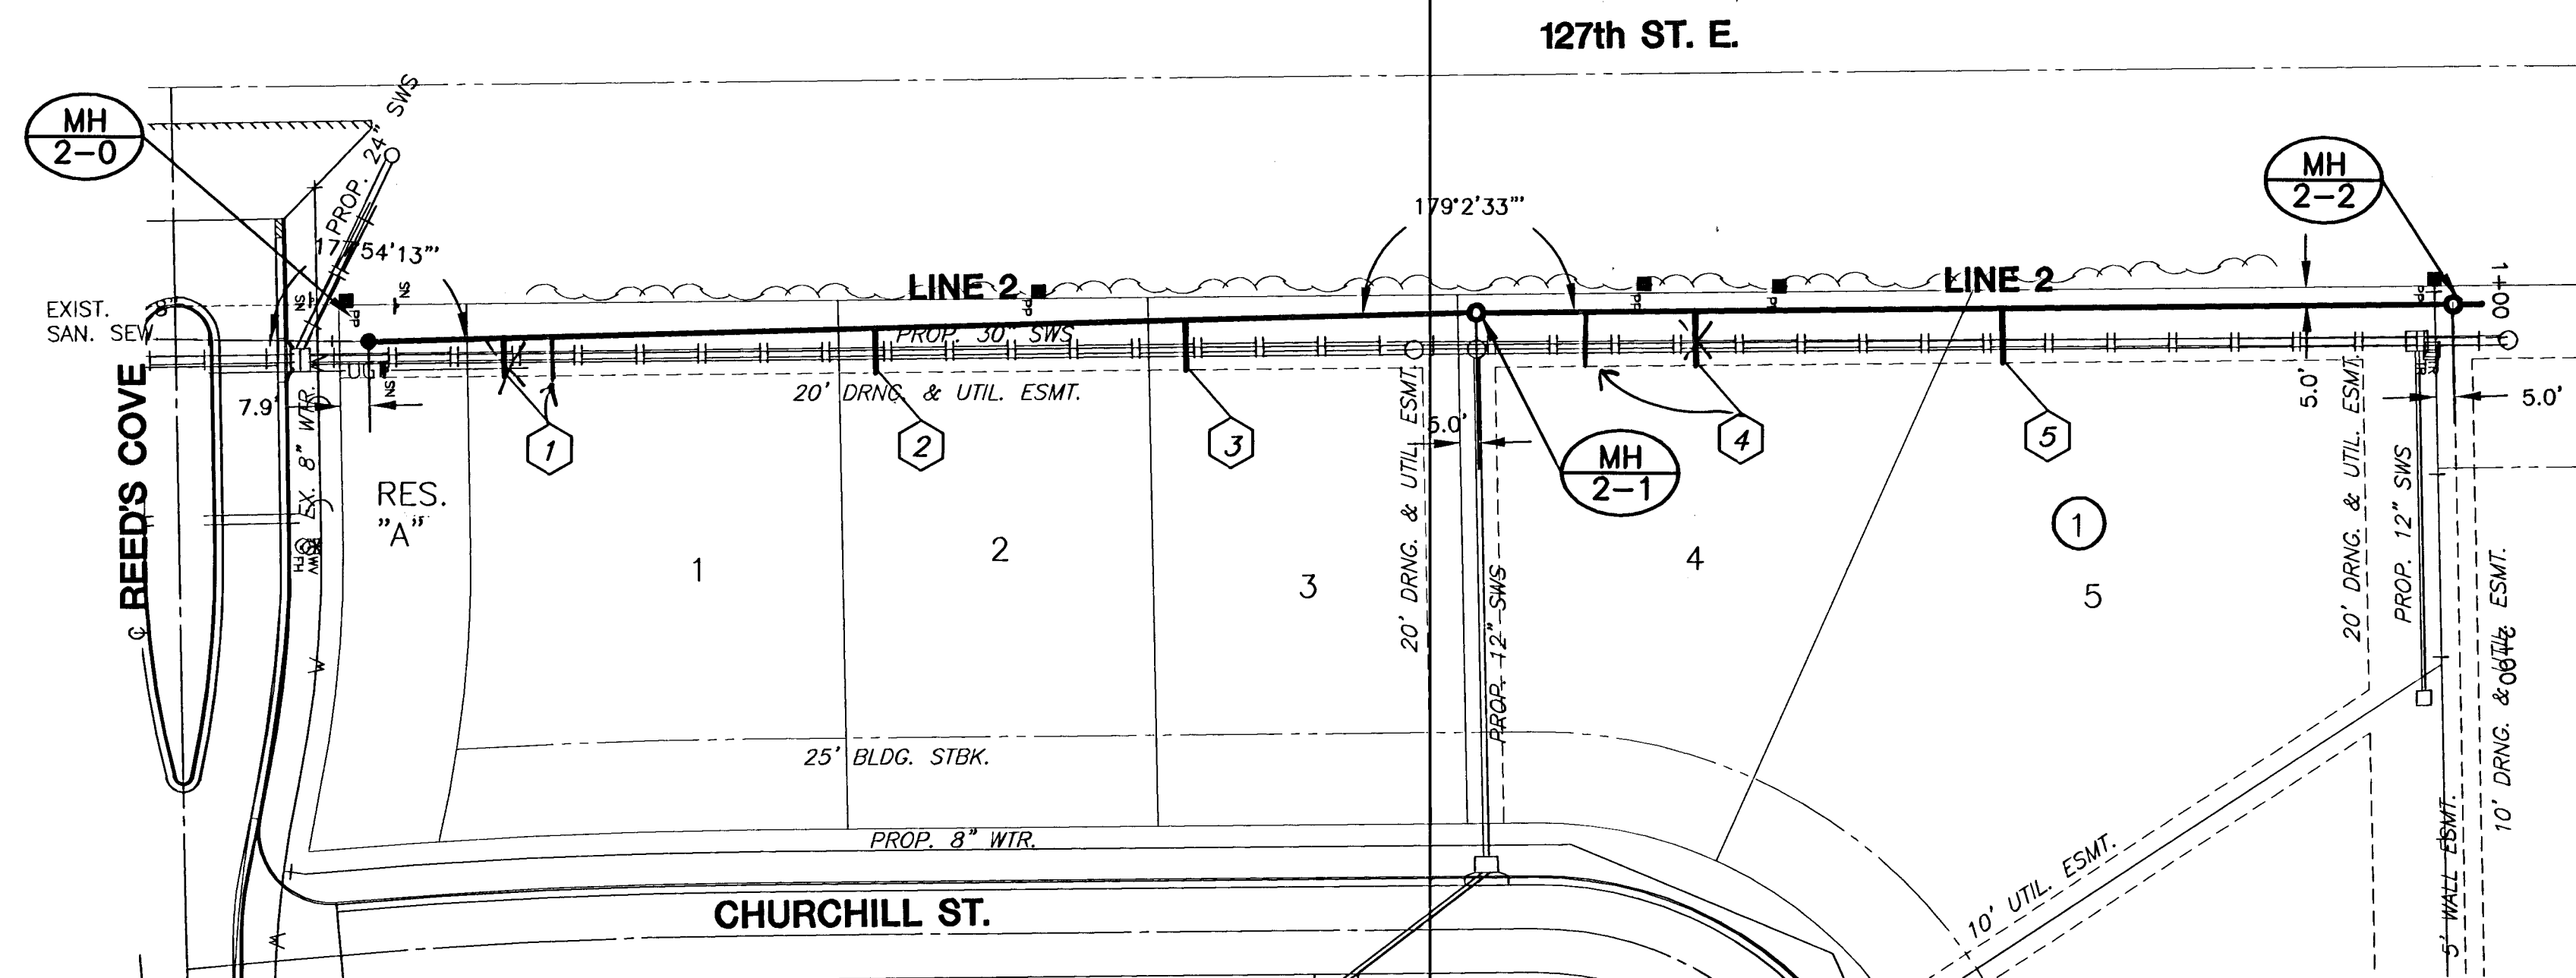


PLAN LINE 2

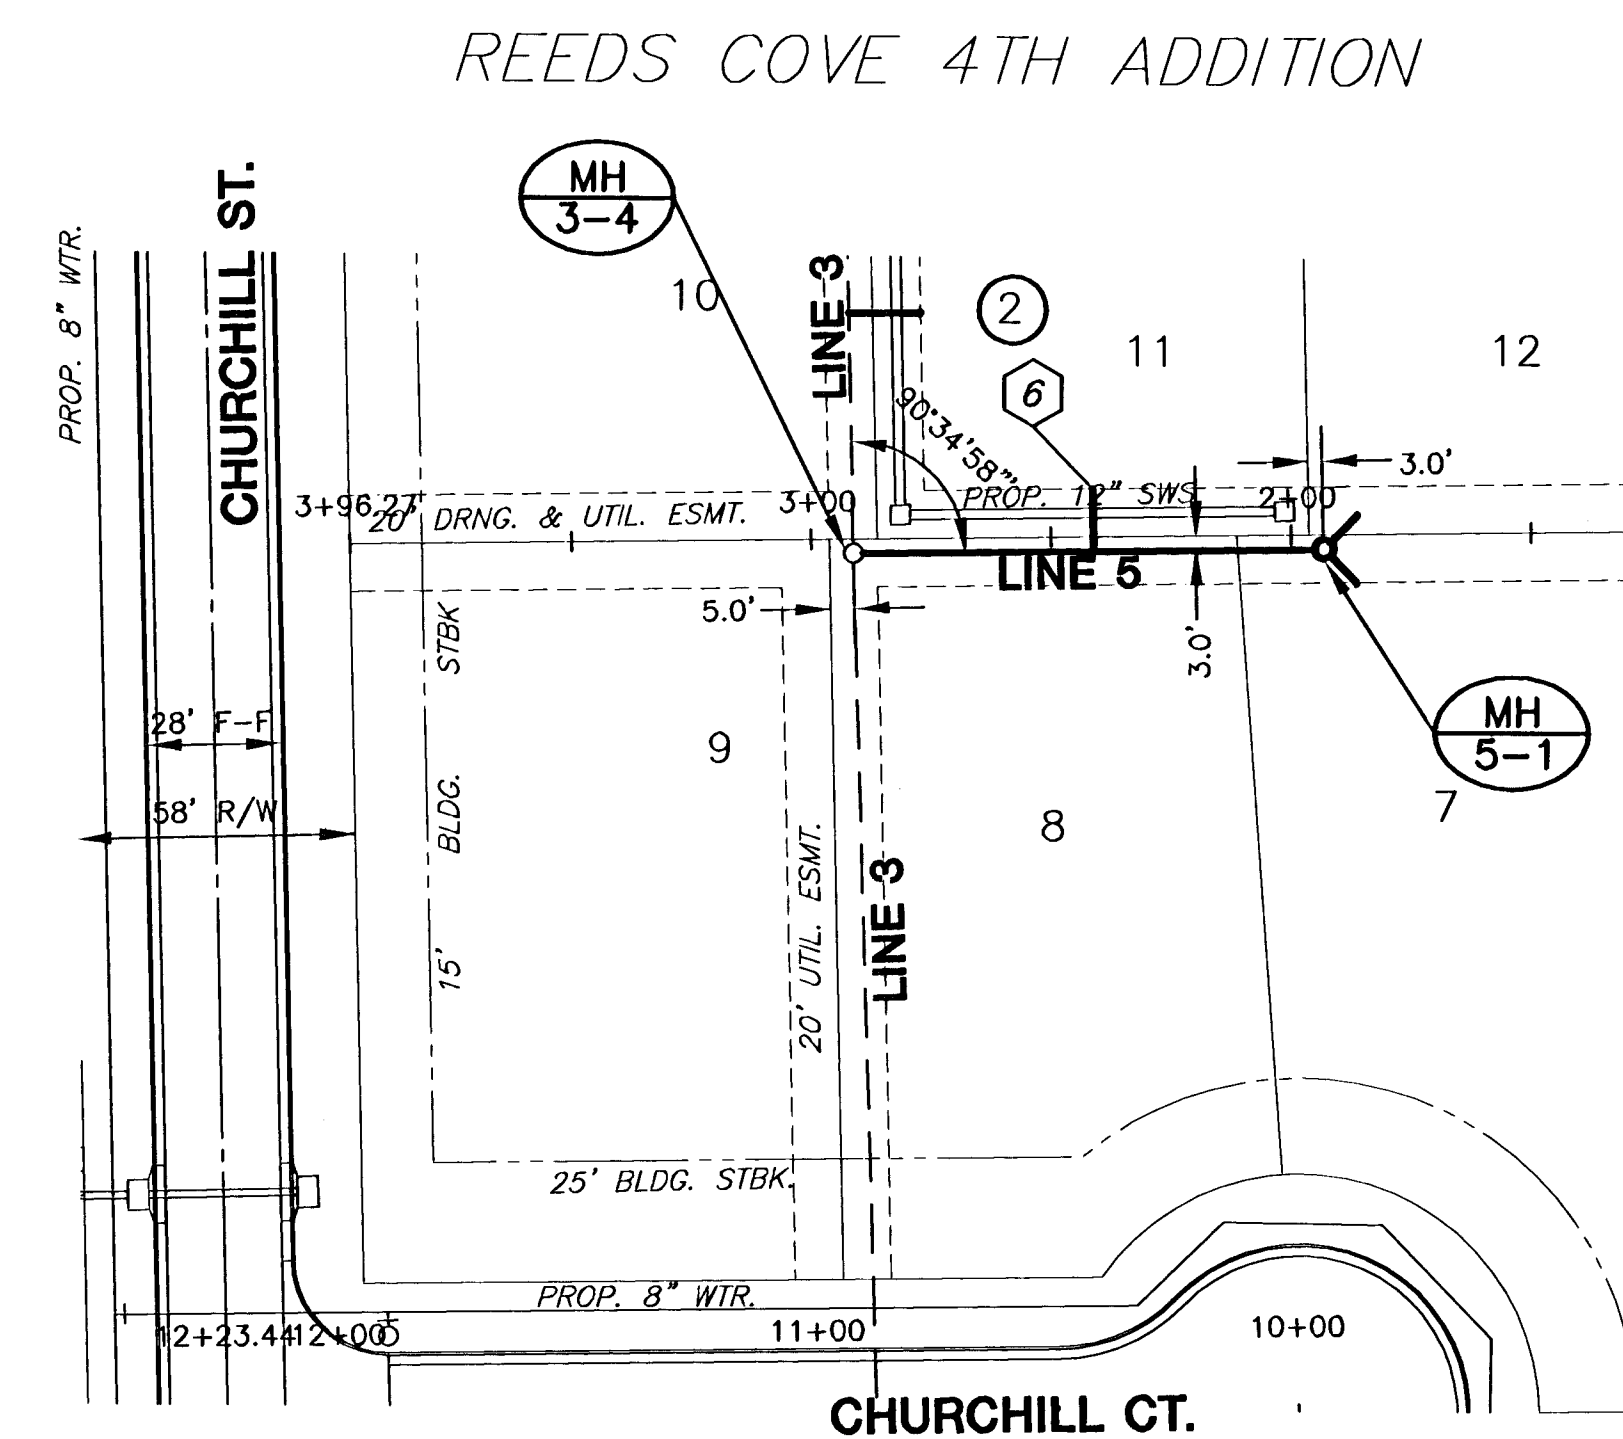

PLAN LINE 5

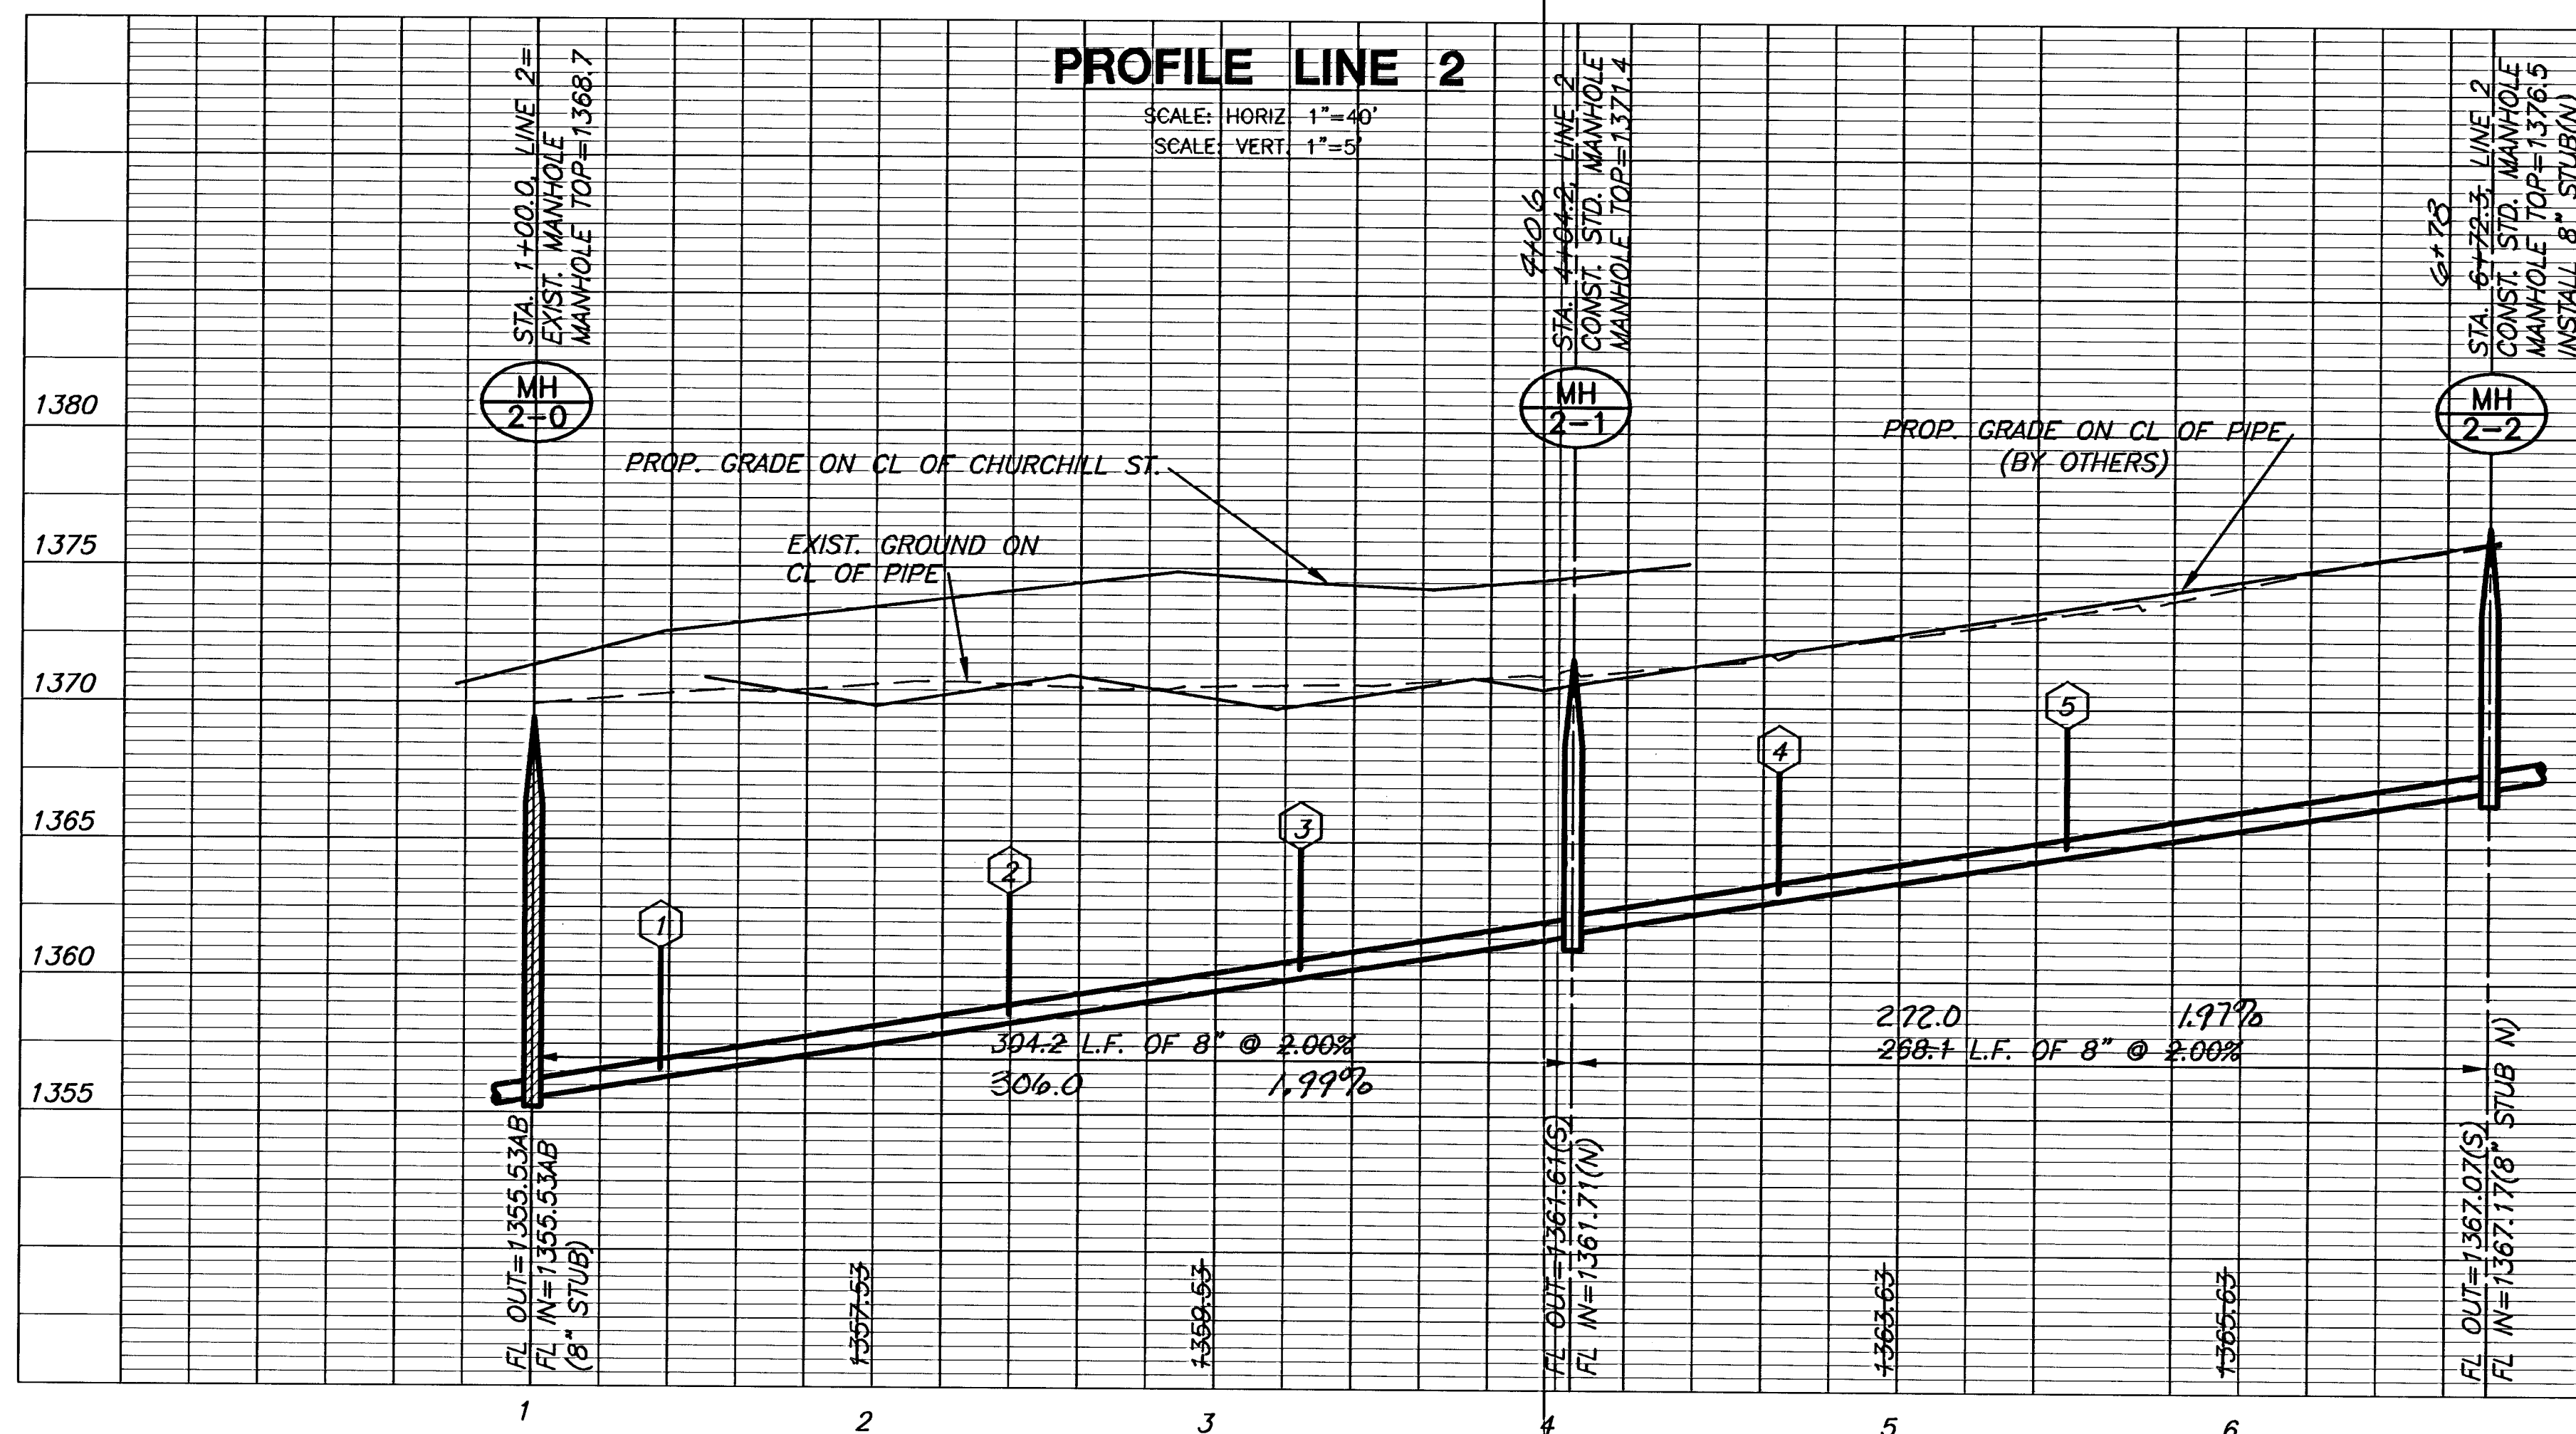

PROFILE LINE 2

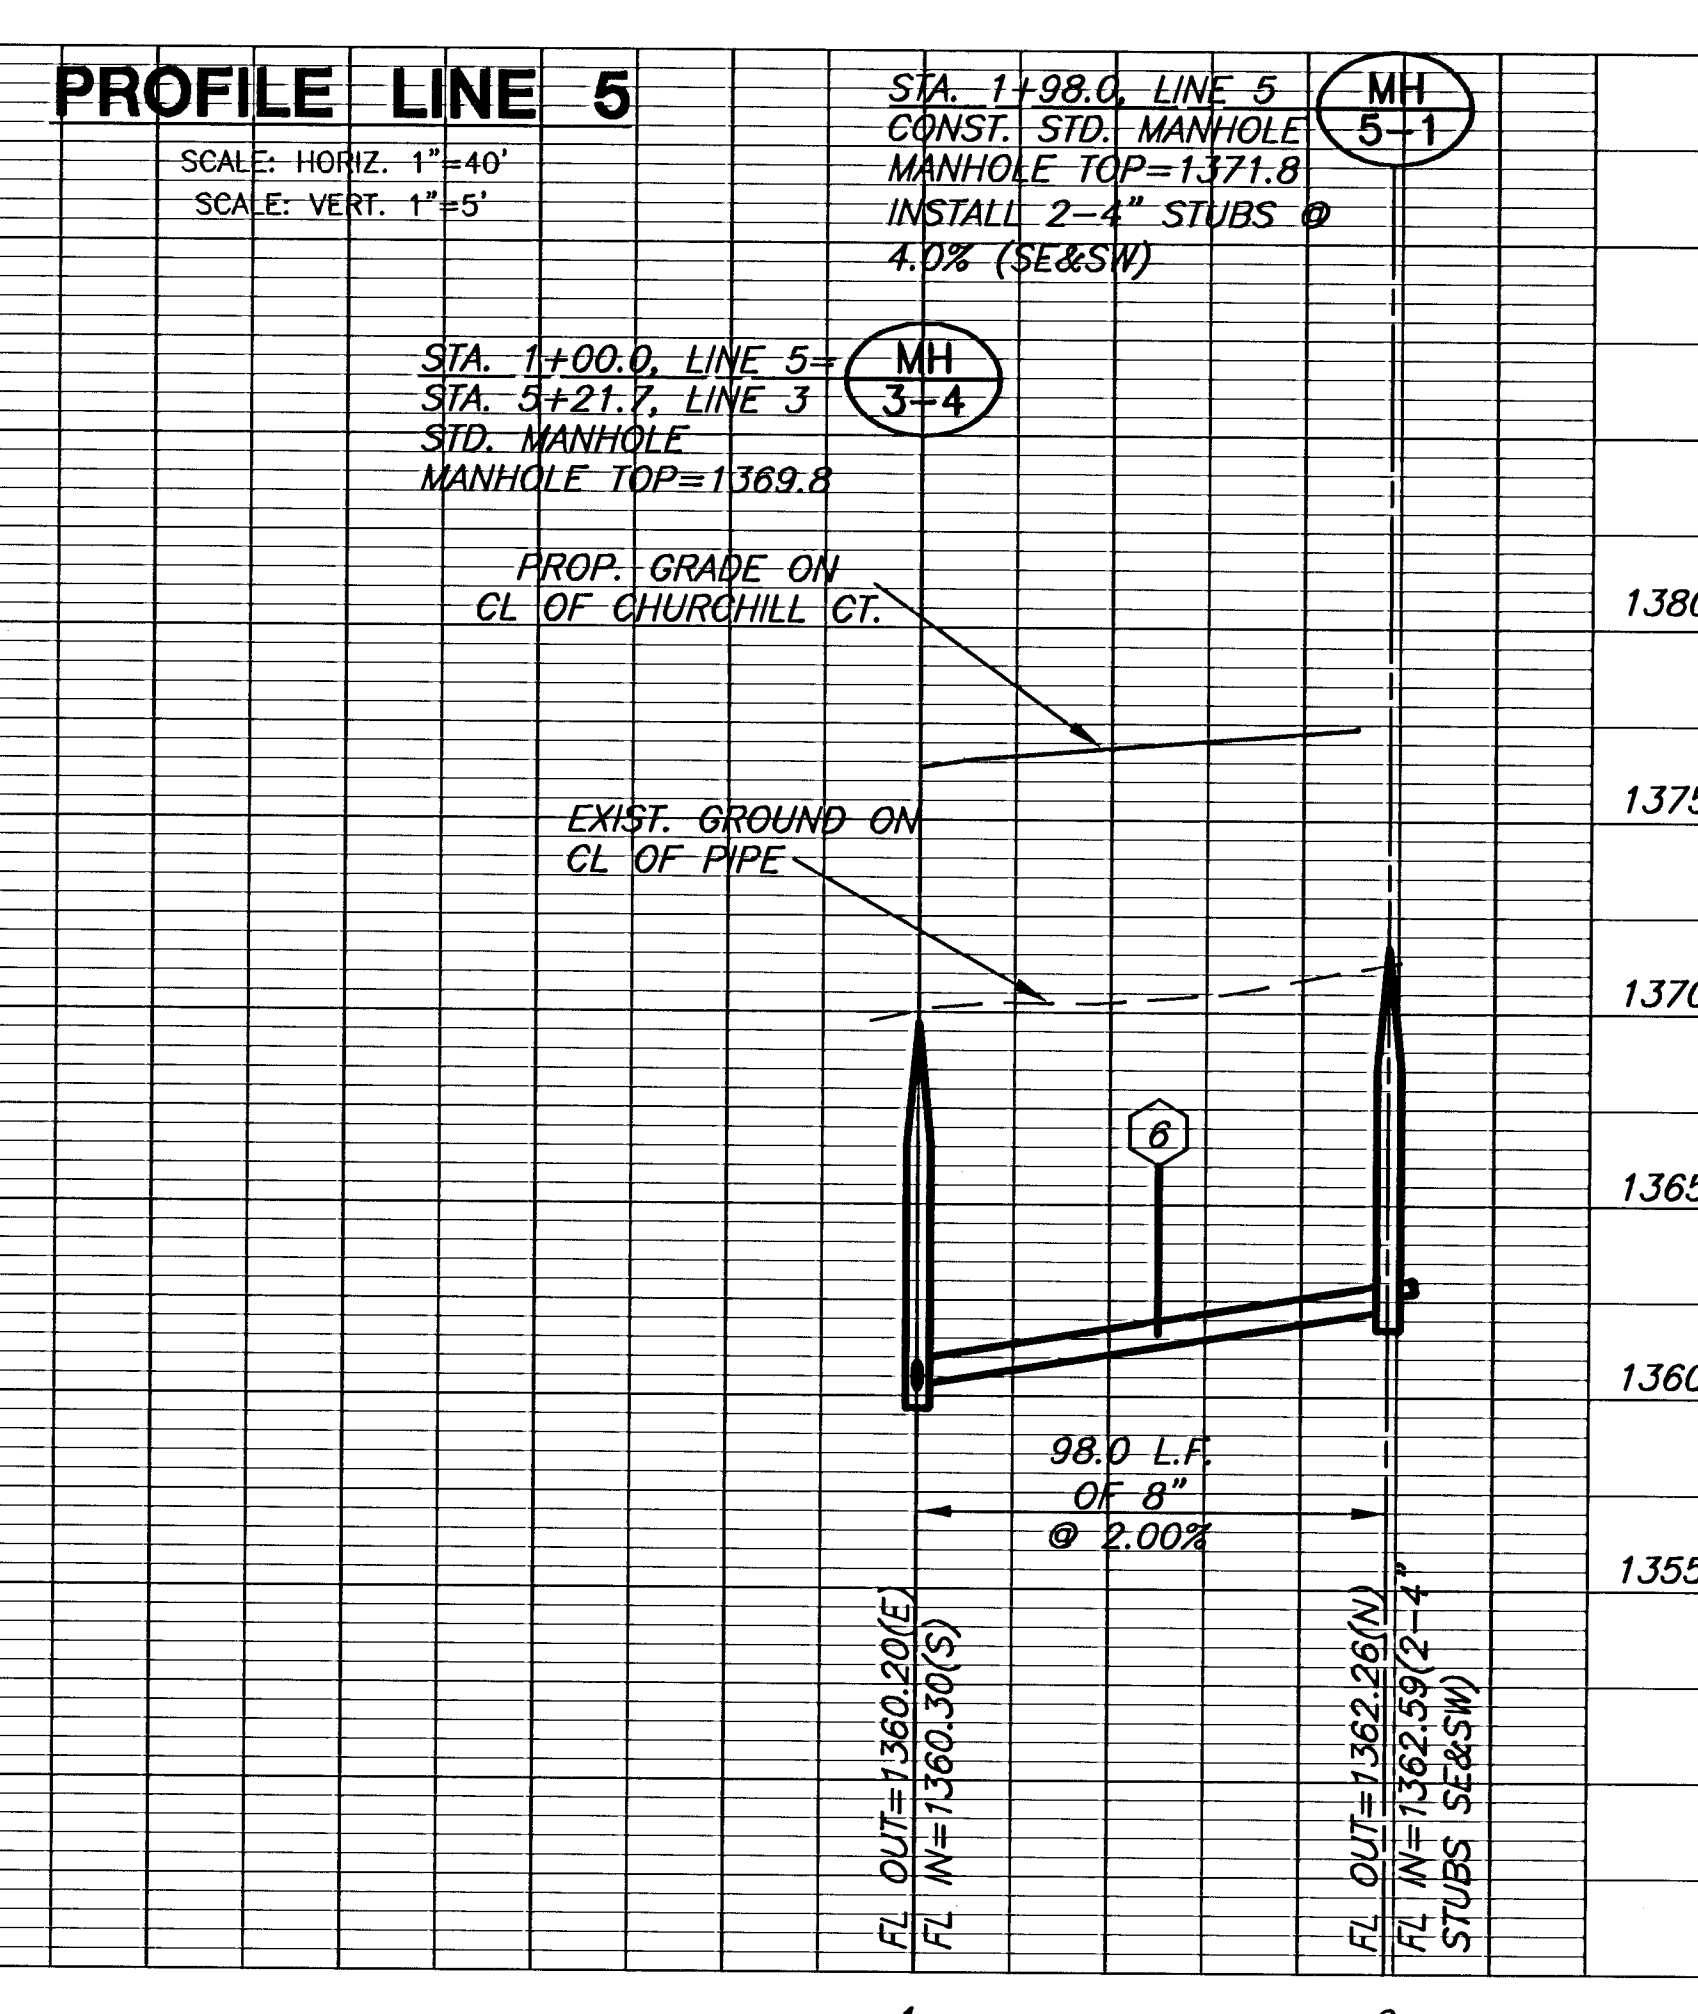

PROFILE LINE 5