


Sheet Totals:
Excavation = 17.7 C.Y.
Loose Fill = 53.7 C.Y.
Compacted Fill = 55.6 C.Y.

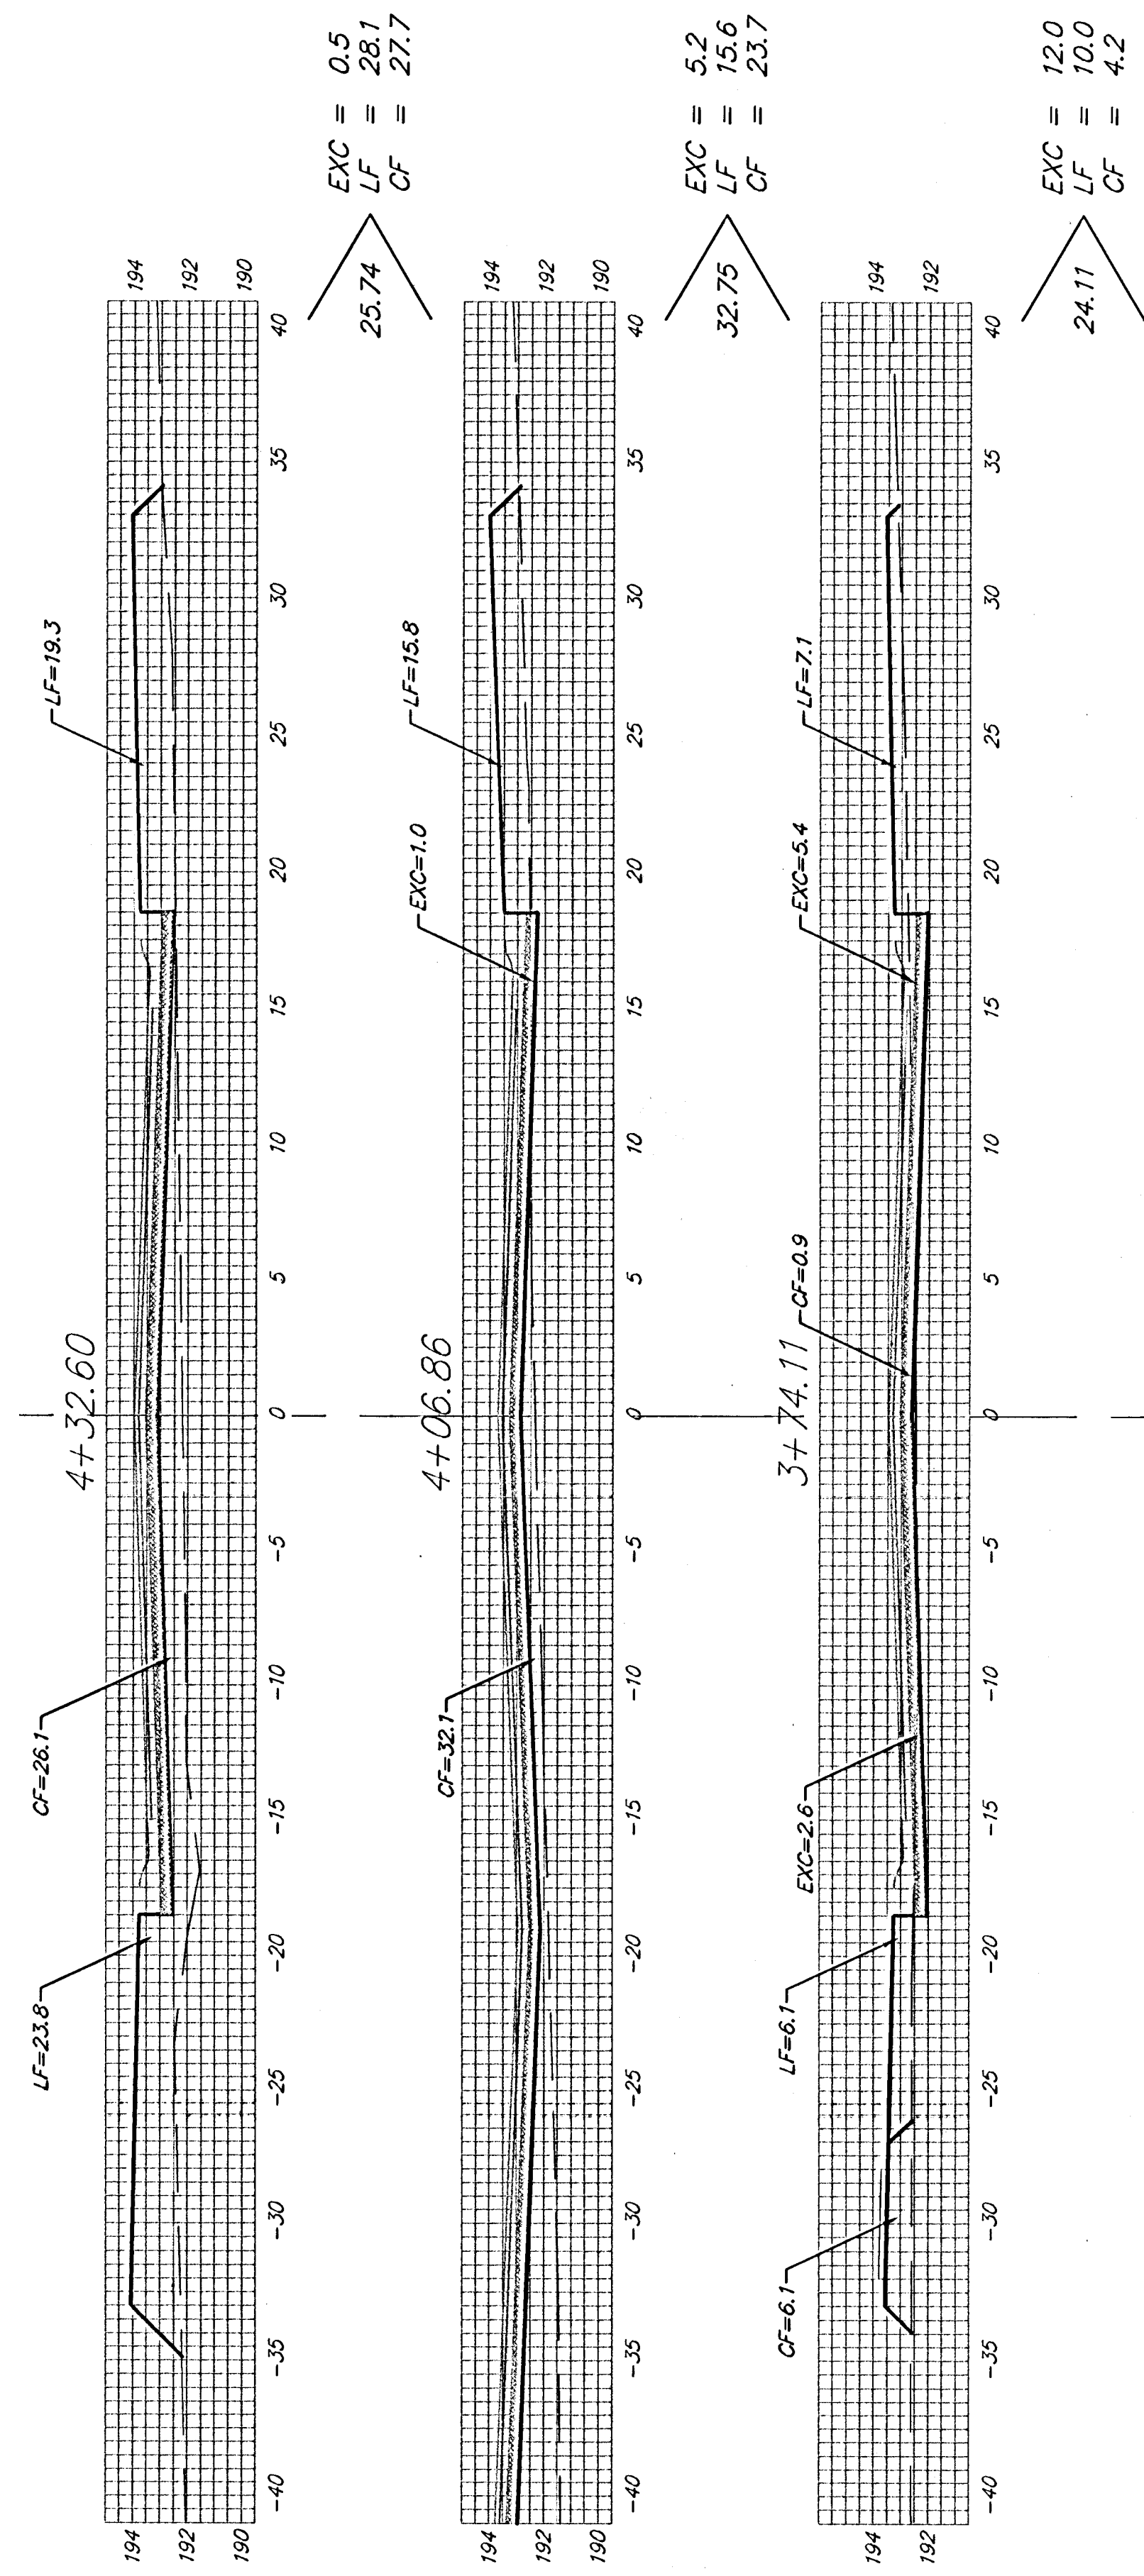

BURTON
C

