


LEGEND
 [Cross-hatched box] Removal
 [X symbol] Tree Removal

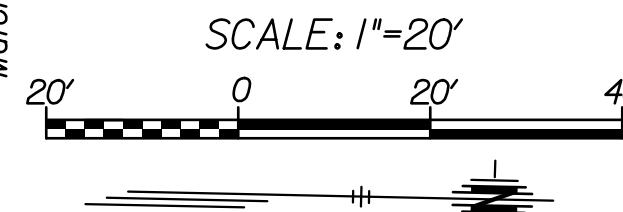

Note:
 (X) The Existing AT&T manhole adjustments are for information only. The adjustments shall be completed by the contractor and paid for by AT&T. The contractor shall coordinate payment with the AT&T contact. For the AT&T's contact info, See Sheet 2

(XXX) For the project control & Coordinate Data, See Sheets 3-5

AST Investment Properties LLC,
 1645 S. West St.
 Wichita, KS 67213

Toon Investments LLC,
 1625 S. West St.
 Wichita, KS 67213

Decker Holding Company, LLC
 1652 S. West St.
 Wichita, KS 67213

Decker Holding Company, LLC
 1632 S. West St.
 Wichita, KS 67213

Decker Holding Company, LLC
 1622 S. West St.
 Wichita, KS 67213

BM #14-16
 Found "X" cut in NE corner of curb inlet at SE corner of West Street and Bounous Street on east curb line of West Street.
 N 1,677,591.2914
 E 1,634,060.2997
 Sta. 146+37.83, 30.56' Rt. Elev. = 1297.83

TRANSYSTEMS
 245 N. WACO
 SUITE 222
 WICHITA, KANSAS 67202
 MAIN: 316-303-3000
 FAX: 316-462-5629

CONSULTANTS:

WEST STREET IMPROVEMENTS FROM PAWNEE TO HARRY



REVISIONS:	MARK	DATE	DESCRIPTION

PROJ NO: 87 N-0720-01
 SCALE: 1"=20'
 DATE: 9/25/2023
 DESIGNED BY: CKC
 DRAWN BY: CKC
 CHECKED BY: MDB

SHEET TITLE:
WEST STREET PLAN & PROFILE STA. 145+25.00 TO STA. 150+63.39

SHEET NO.
23
 SHEET 23 OF 517

9/25/2023 2:26:38 PM - c:\transystems\proj\local\transystems\proj\145+25.00 to 150+63.39\CDRW\01-111.DGN

IF THIS DRAWING IS LESS THAN 22" X 36" IT IS A REDUCED SIZE DRAWING