

SAVED 10/26/2023 3:32:16 AM BY ROY, THOMAS  
 PLOTTED 10/26/2023 9:50:14 AM BY ROY, THOMAS  
 U:\WICHITA-CIVIL\2022\220008\03\MUNICIPAL\DRAWINGS\220008-003-SA501.DWG




**SOUTH LAKES PARK -  
 PICKLEBALL COMPLEX**  
 WICHITA, KS

| Issue:  |  |         |
|---------|--|---------|
| BID SET |  | 5/25/23 |
|         |  |         |
|         |  |         |
|             |             |
|-------------|-------------|
| JOB NO.     | 220008-001  |
| DATE        | 25 MAY 2023 |
| PM          | NLS         |
| DESIGNED BY | NLS         |
| DRAWN BY    | JSG         |
| CHECKED BY  | MEB         |

SITE ARCHITECTURAL  
 DETAILS

SA503

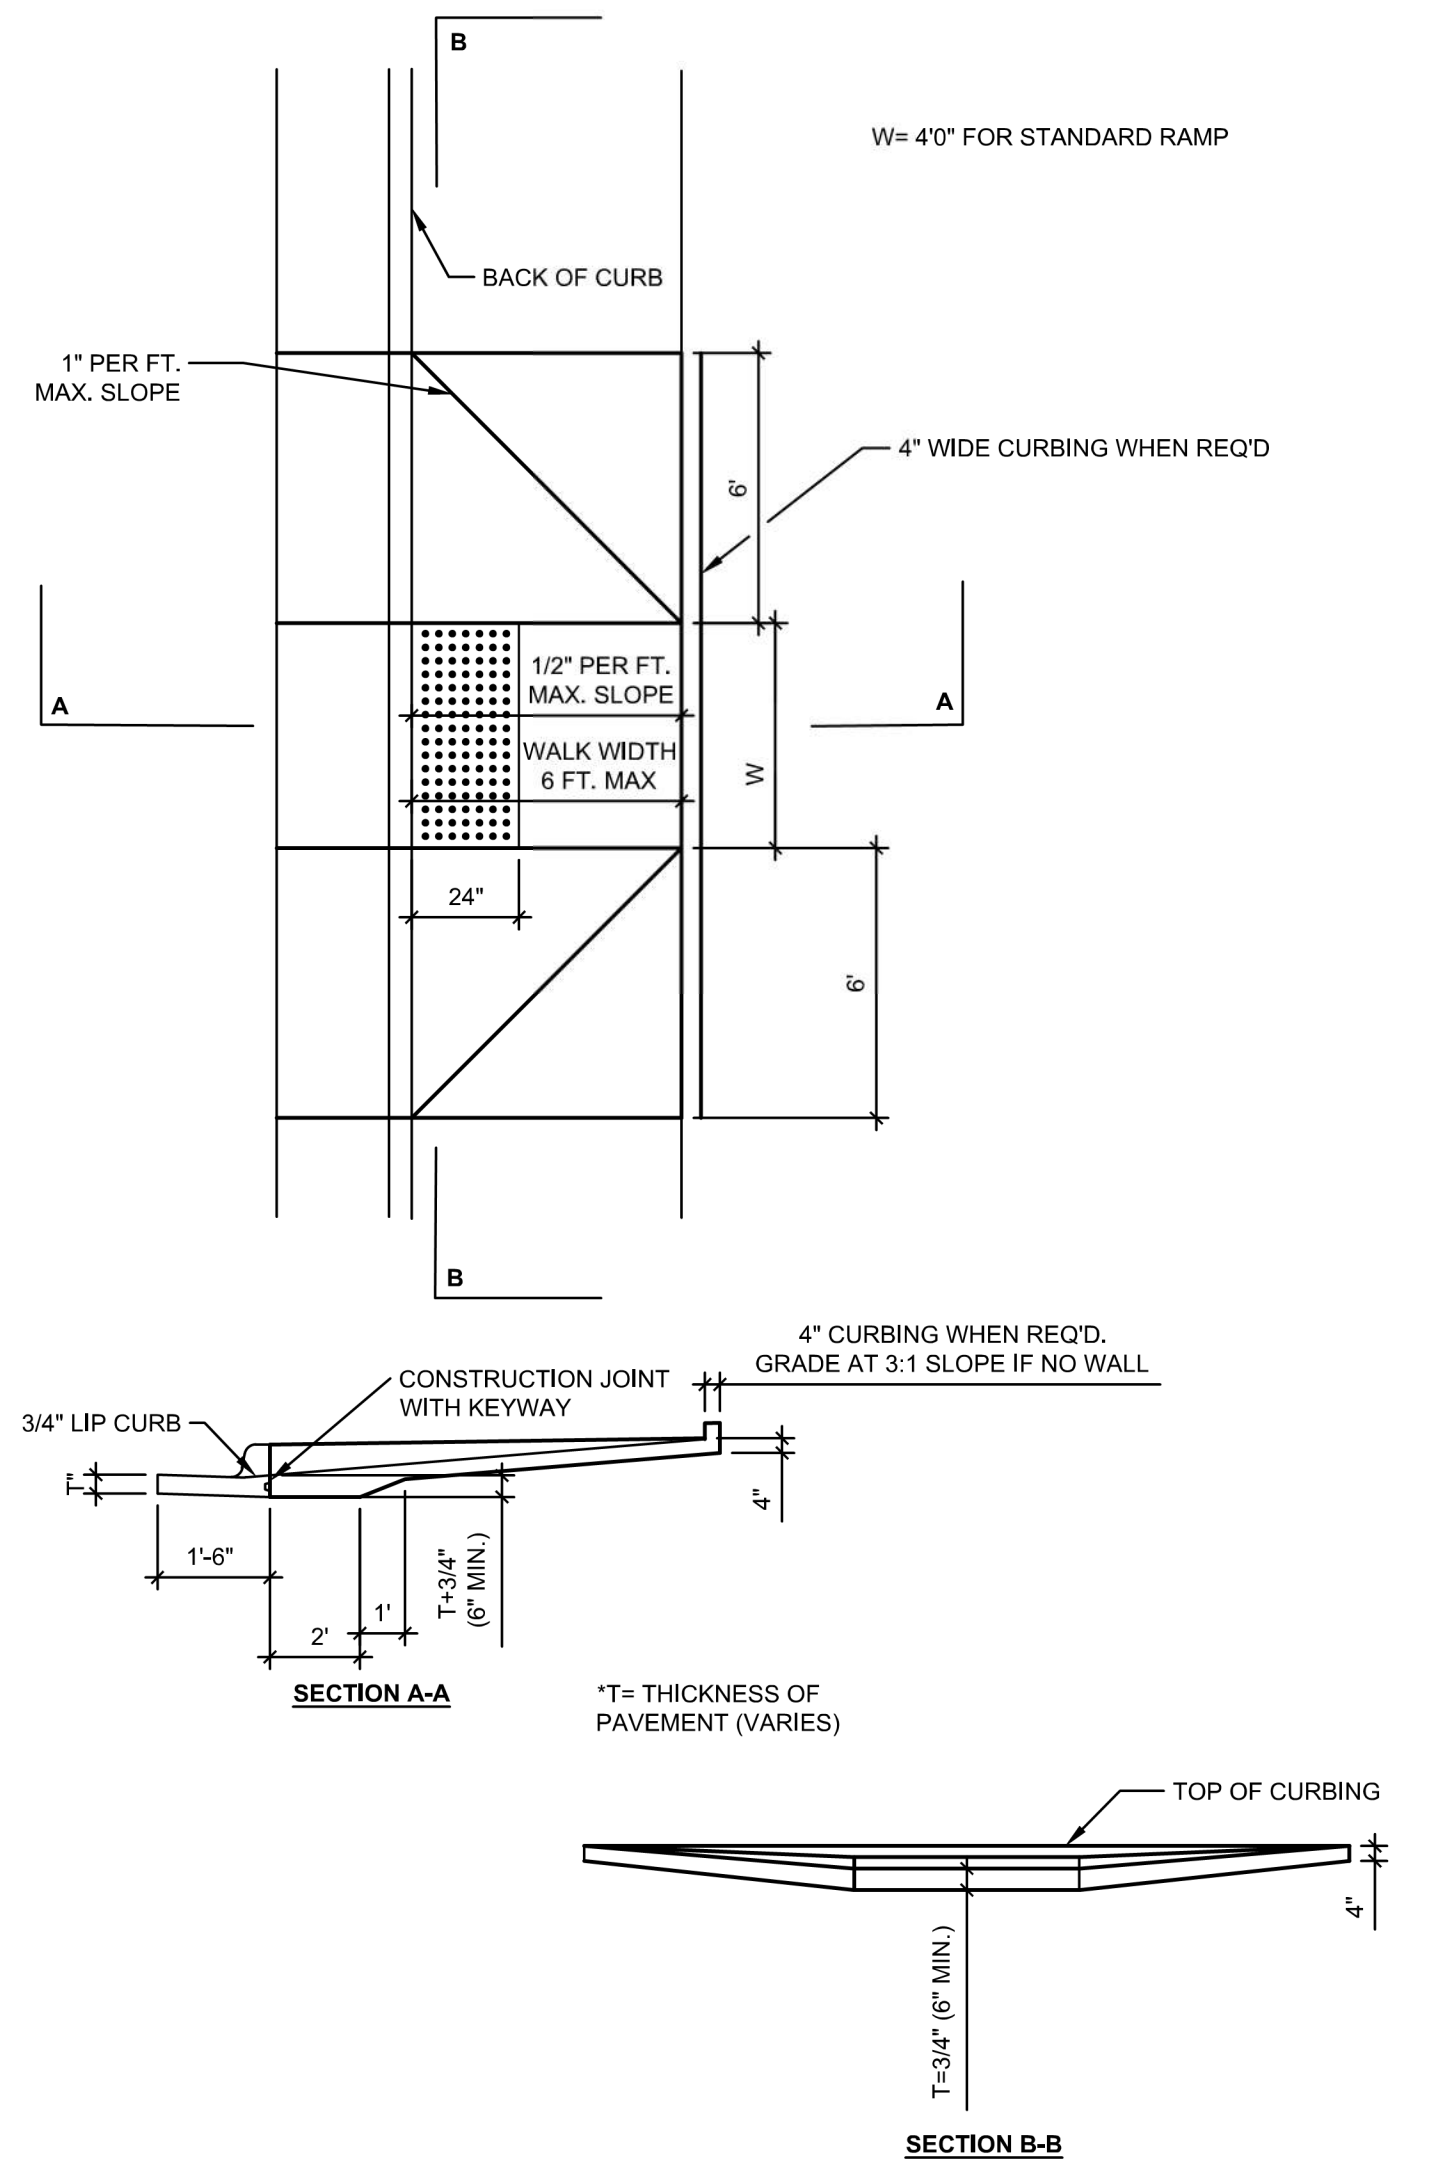

**1 ADA RAMP TYPE 2**  
 1" = 1'-0" VIEW-850375533

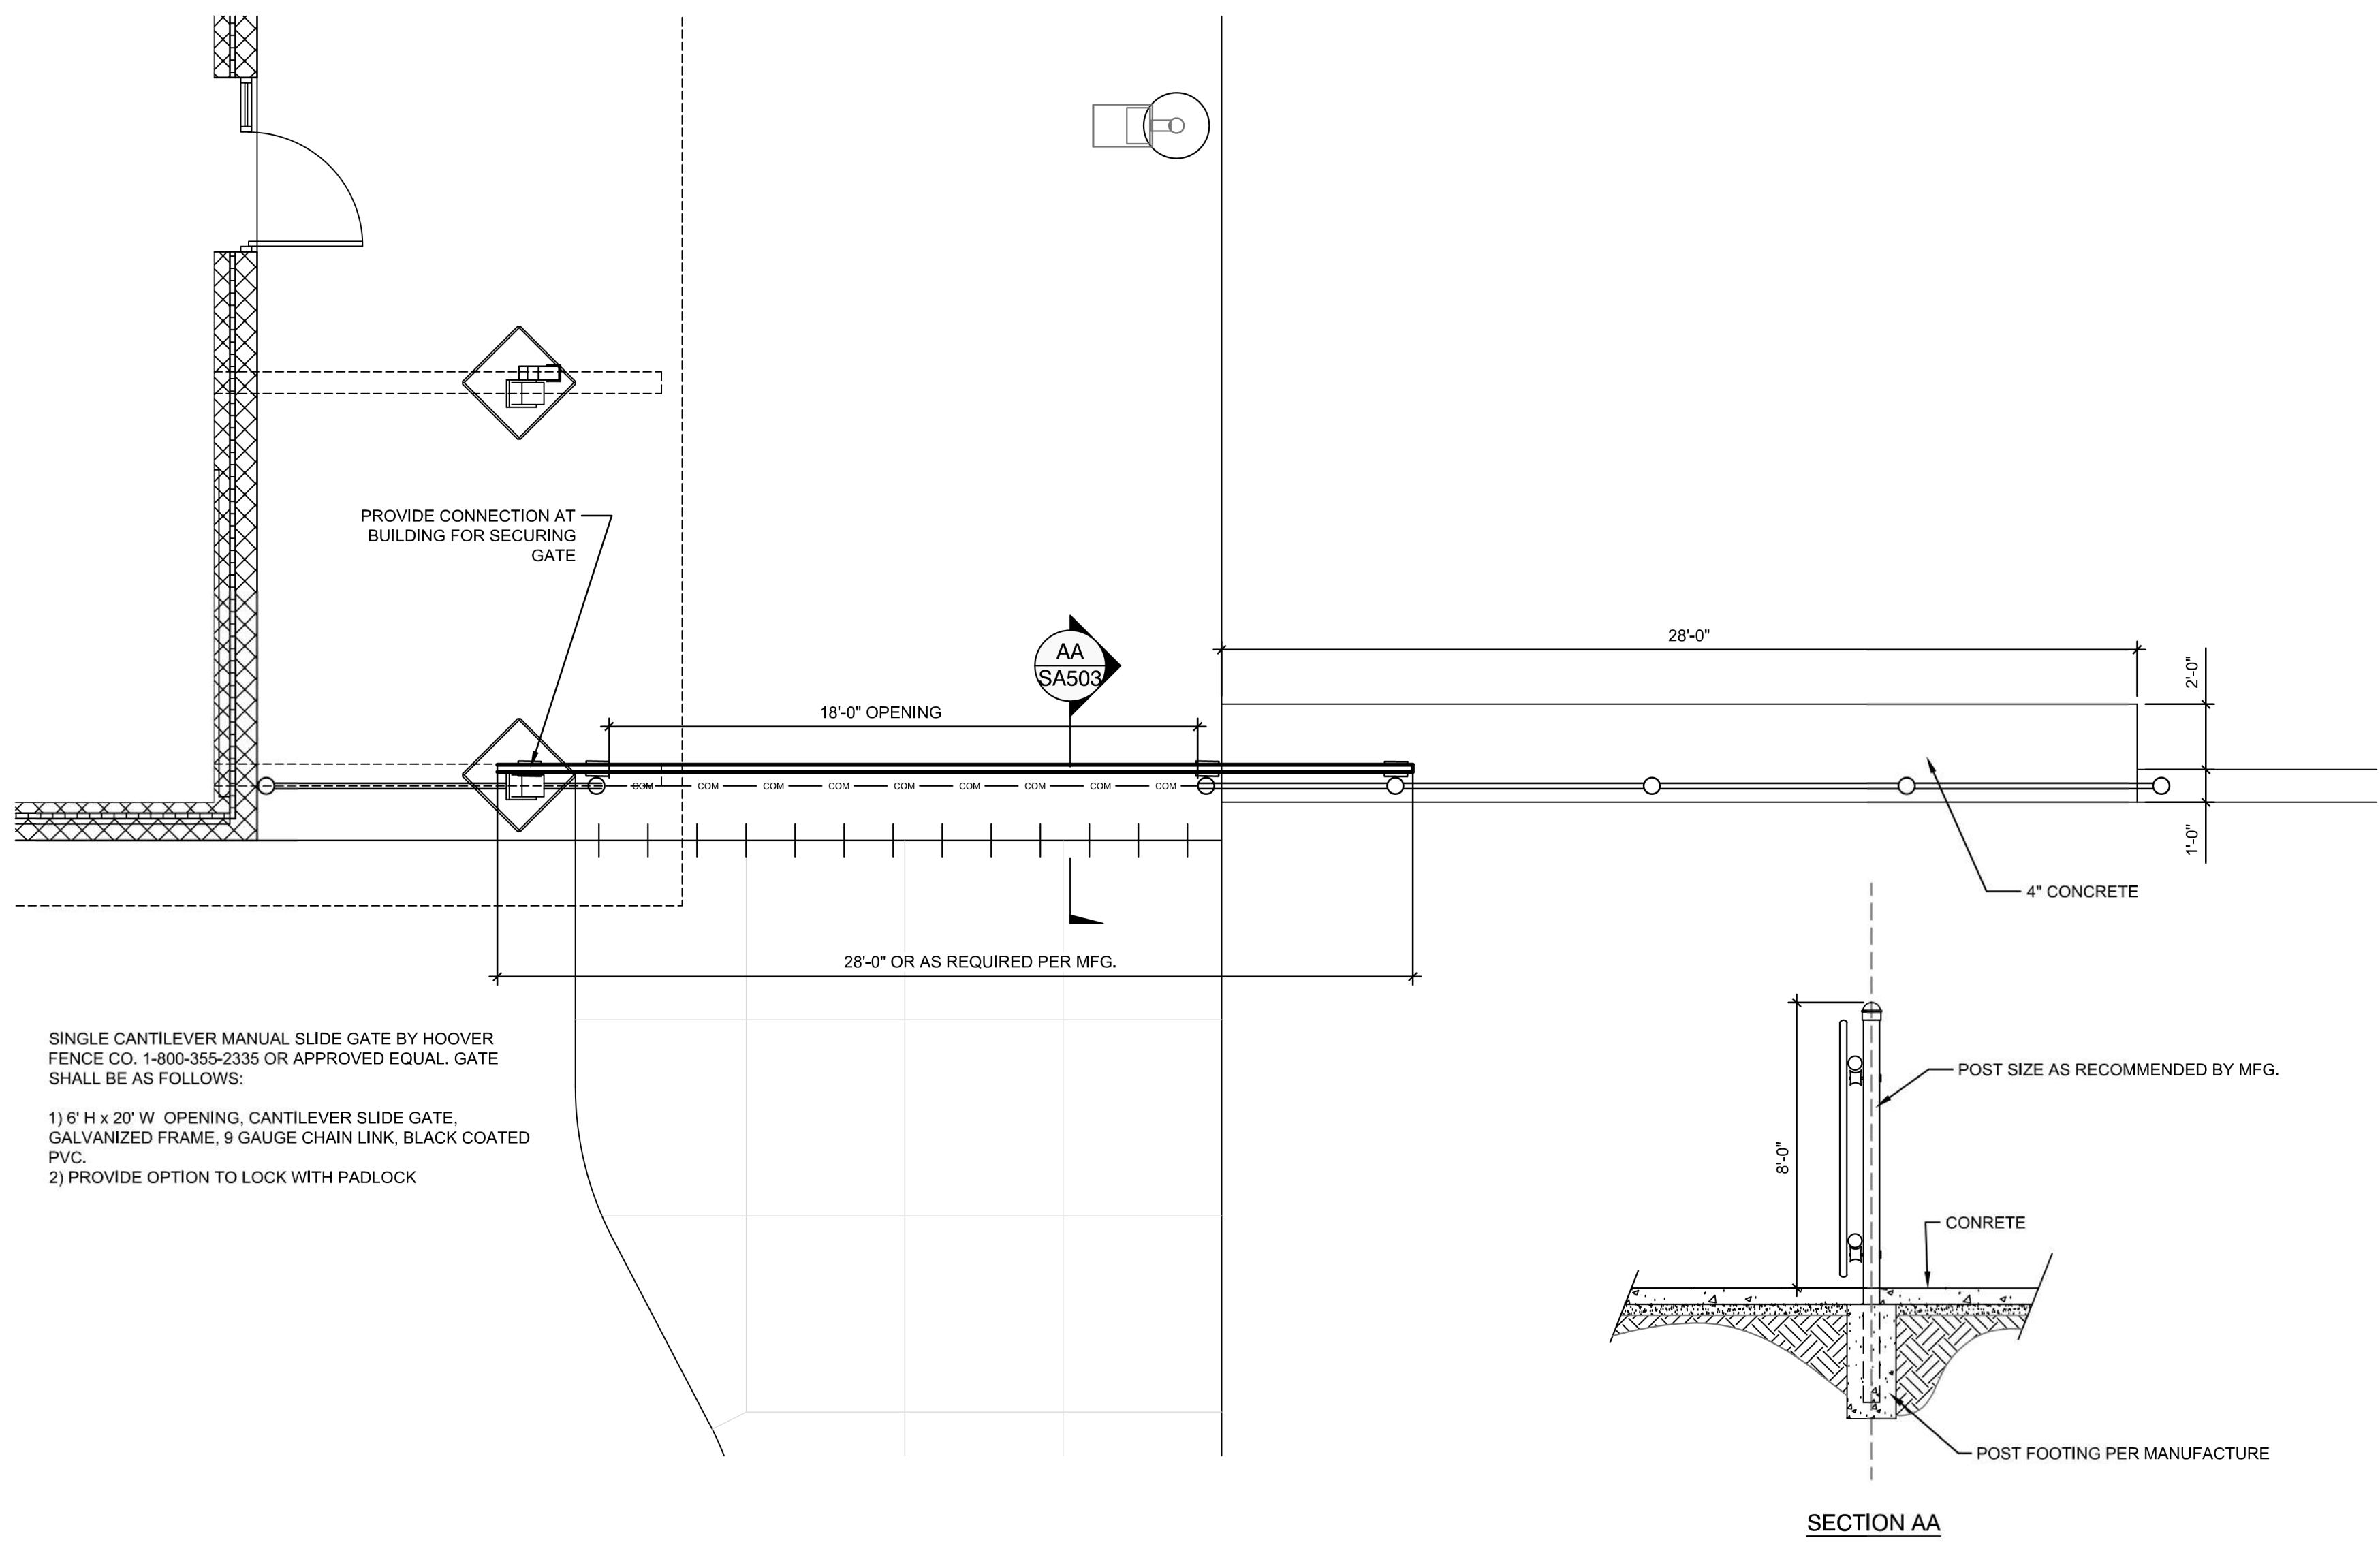

**2 CANTILEVER GATE DETAIL**  
 1/4" = 1'-0"

SINGLE CANTILEVER MANUAL SLIDE GATE BY HOOVER FENCE CO. 1-800-355-2335 OR APPROVED EQUAL. GATE SHALL BE AS FOLLOWS:  
 1) 6' H x 20' W OPENING. CANTILEVER SLIDE GATE, GALVANIZED FRAME, 9 GAUGE CHAIN LINK, BLACK COATED PVC.  
 2) PROVIDE OPTION TO LOCK WITH PADLOCK