

HARRY STREET IMPROVEMENTS

FROM OLIVER TO WOODLAWN

PHASE II

LANDSCAPE PLAN


INDEX OF SHEETS

TITLE SHEET
LS1-LS11 LANDSCAPE PLANS

METRIC

ALL DIMENSIONS SHOWN WITHOUT AN SI SUFFIX ARE IN MILLIMETERS. ALL ELEVATIONS ARE IN METERS. (MSL DATUM) PLANT SIZE DIMENSIONS ARE IN FEET-INCHES.

STATION 0+373.845 BEGIN PROJECT

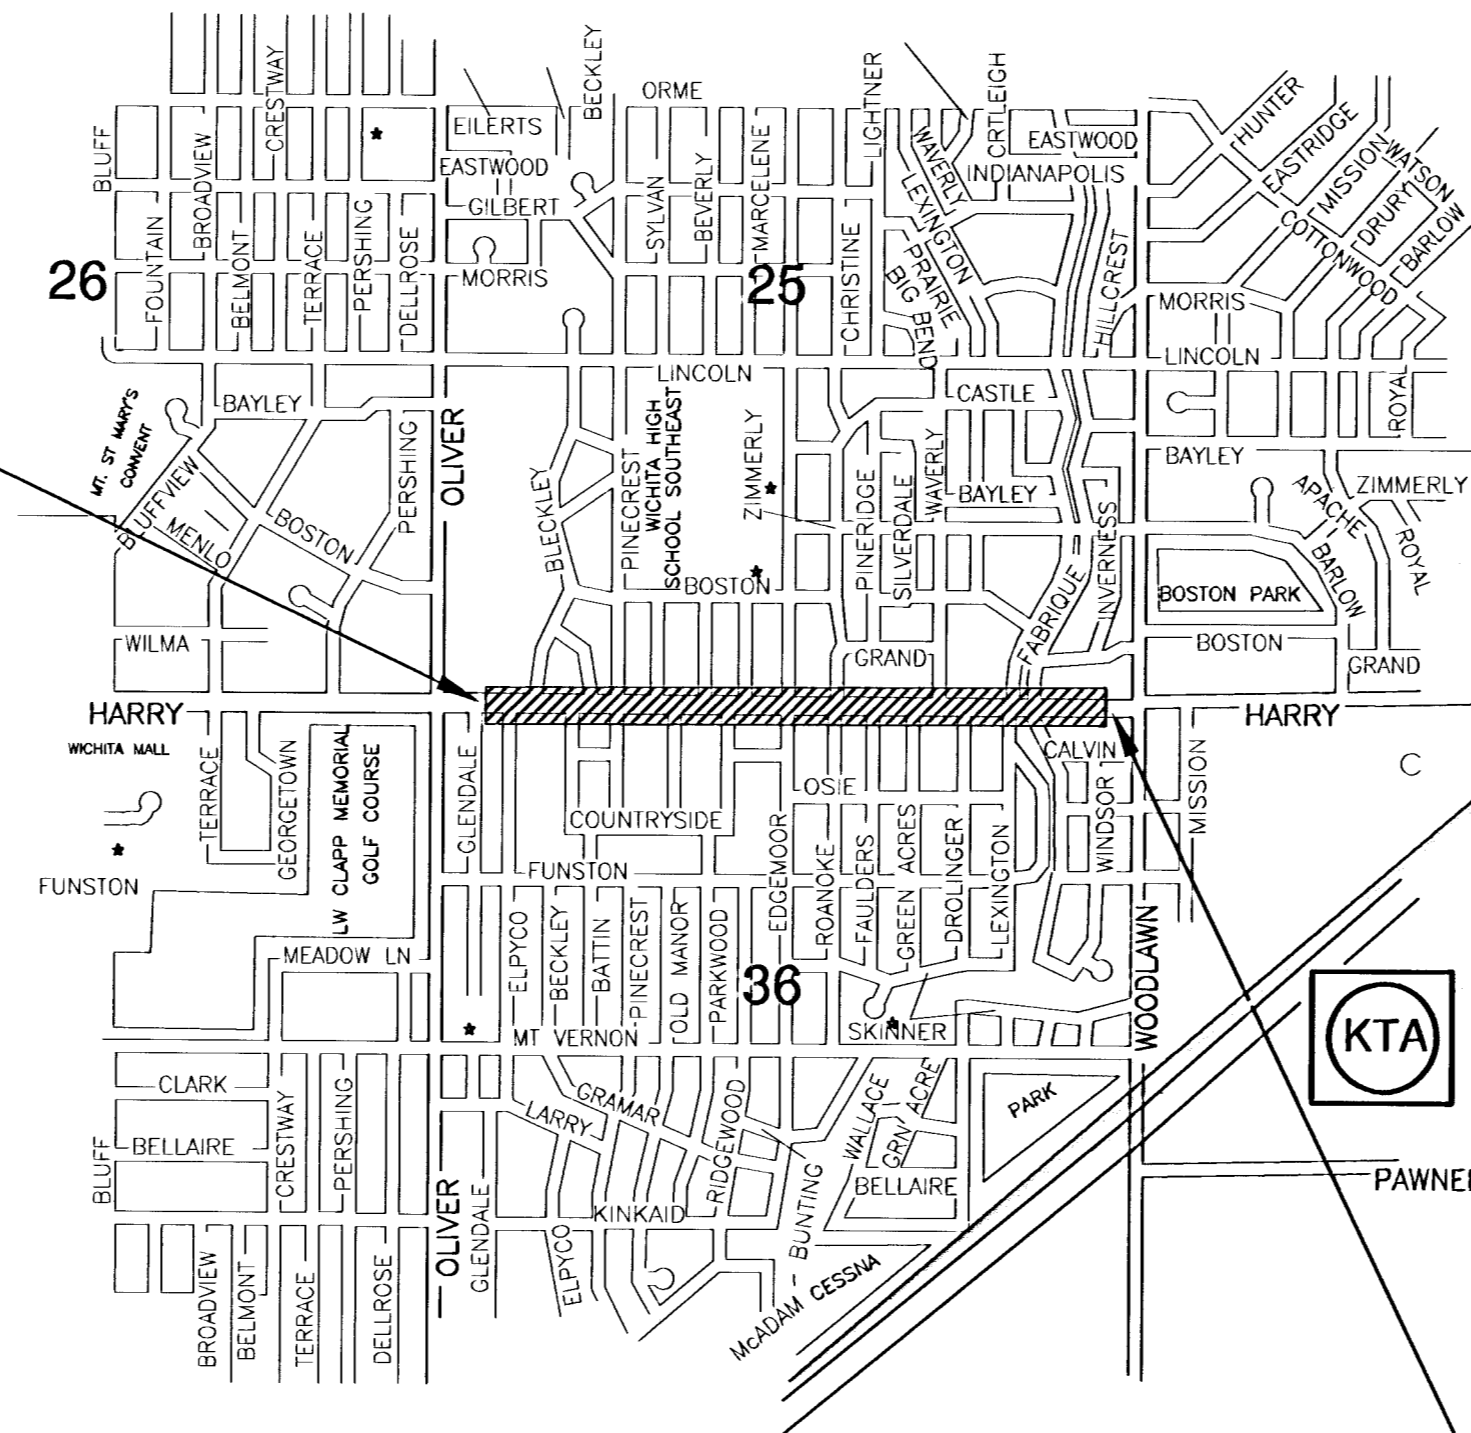

NO SCALE


STATION 1+682.240 END PROJECT

PROJECT NO. 472-83685

O.C.A. No. : 706852

CITY OF WICHITA, KANSAS

JAMES L. ARMOUR, P.E., ACTING CITY ENGINEER

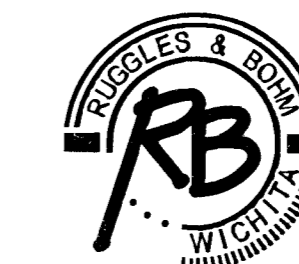

Ruggles & Bohm, P.A.

Engineering, Surveying, Land Planning

924 North Main
Wichita, Kansas 67203
www.rbkansas.com

(316) 264-8008
(316) 264-4621 fax
E-mail: info@rbkansas.com