


**HAWTHORNE ADDITION
WILLIAMSGATE PHASE 3
STORM WATER SEWER PLANS**

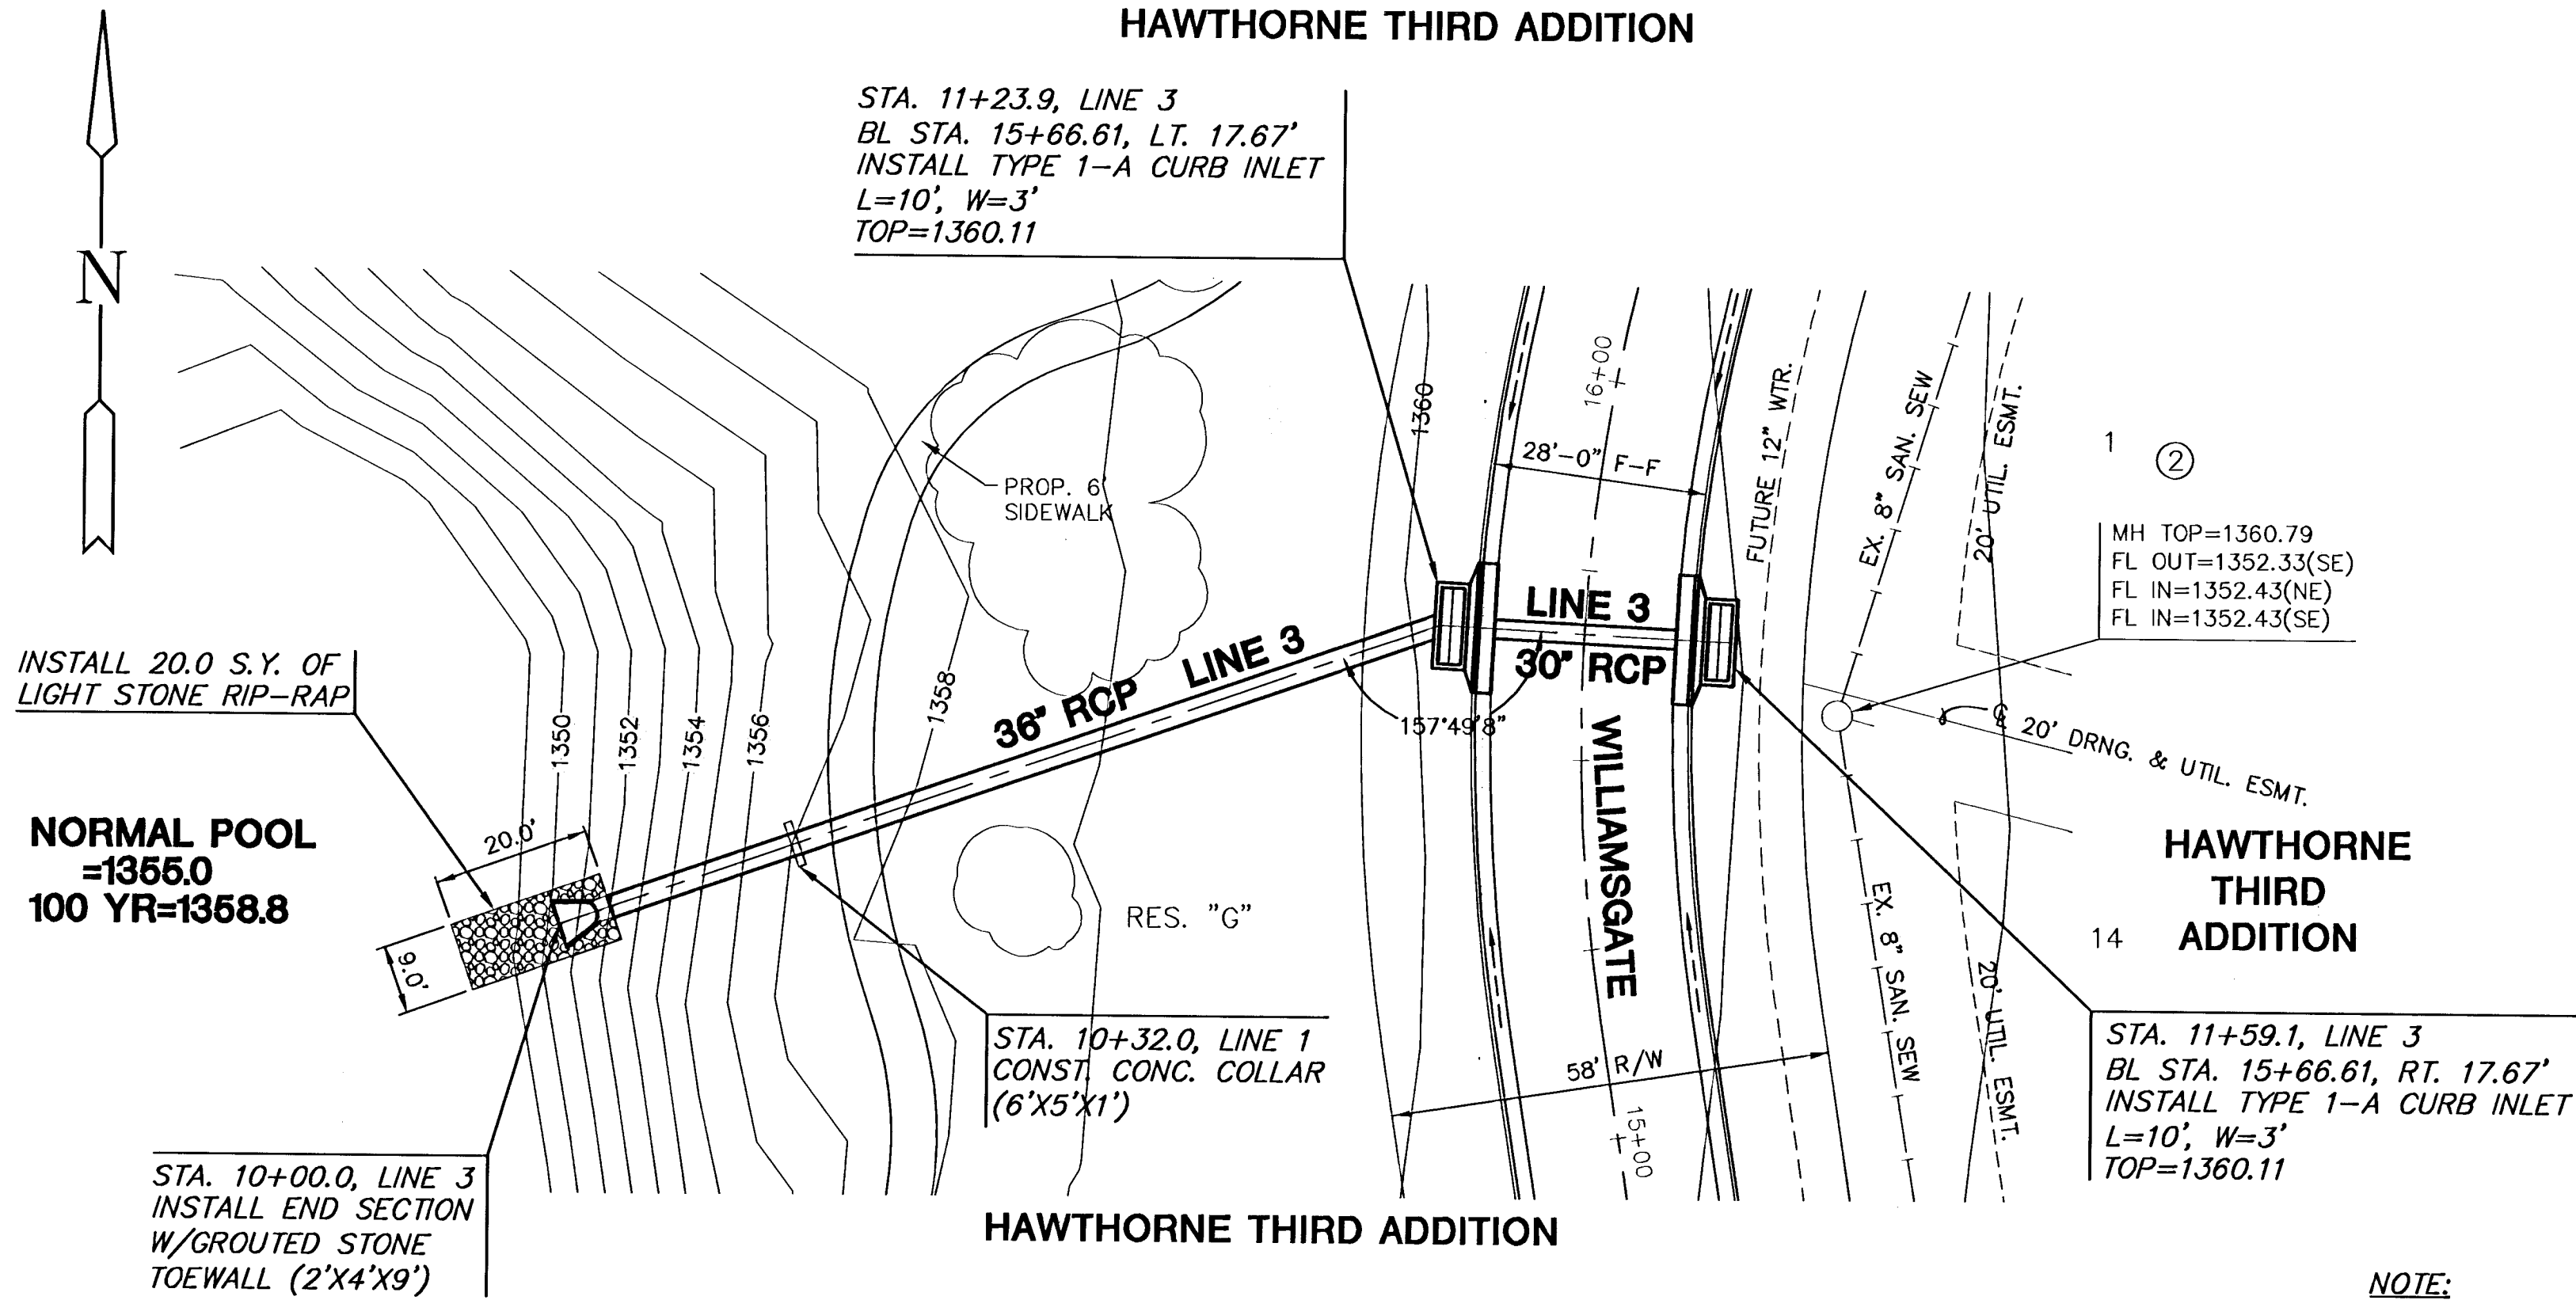

NOTE:
DISCHARGE PIPE FROM INLET MAY NEED TO BE
ADJUSTED 5' FROM STARTING POINT TO AVOID
TREE CONFLICT. COST SUBSIDIARY TO PROJECT.

NOTE:
CONTRACTOR TO COORDINATE TREE REMOVAL
/TRIMMING WITH ENGINEER/OWNER. NO TREES
SHALL BE REMOVED WITHOUT PRIOR APPROVAL BY
ENGINEER AND/OR OWNER.

 = FLOWABLE FILL

 = TREE REMOVAL

PLAN LINE 3

PROFILE LINE 3

