
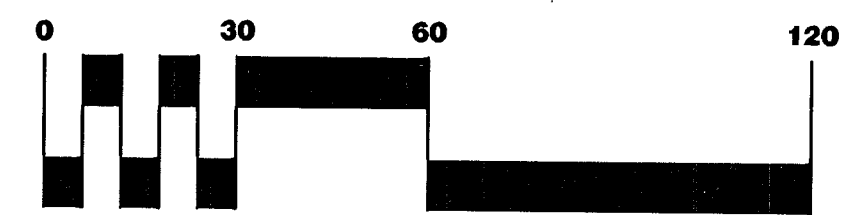


**LEGEND**

- WATER LINE
- SAN. SEWER LINE
- EXIST. CONTOURS
- PROP. CONTOURS
- LIMITS OF GRADING
- SPOT ELEVATION
- PROP. TREE PROTECTION

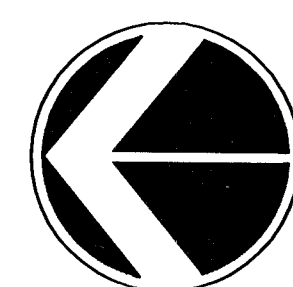

SCALE: 1" = 30'

H:\CIVIL\02167\DWG\GRAD\WILLIAMSGATE\_3RD\_ADD\02167G01

POND 6A & 6B GRADING	
CUT.....	15,620 C.Y.
FILL.....	35 C.Y.



**HAWTHORNE THIRD ADDITION**  
PROJECT NAME

**POND 6A & 6B GRADING**  
SHEET TITLE

BJH DESIGN BY:	BJH DRAWN BY:	JAC CHECKED BY:
OCTOBER 2004 DATE	02167 JOB NO.	22 / 48 SHEET/OF