
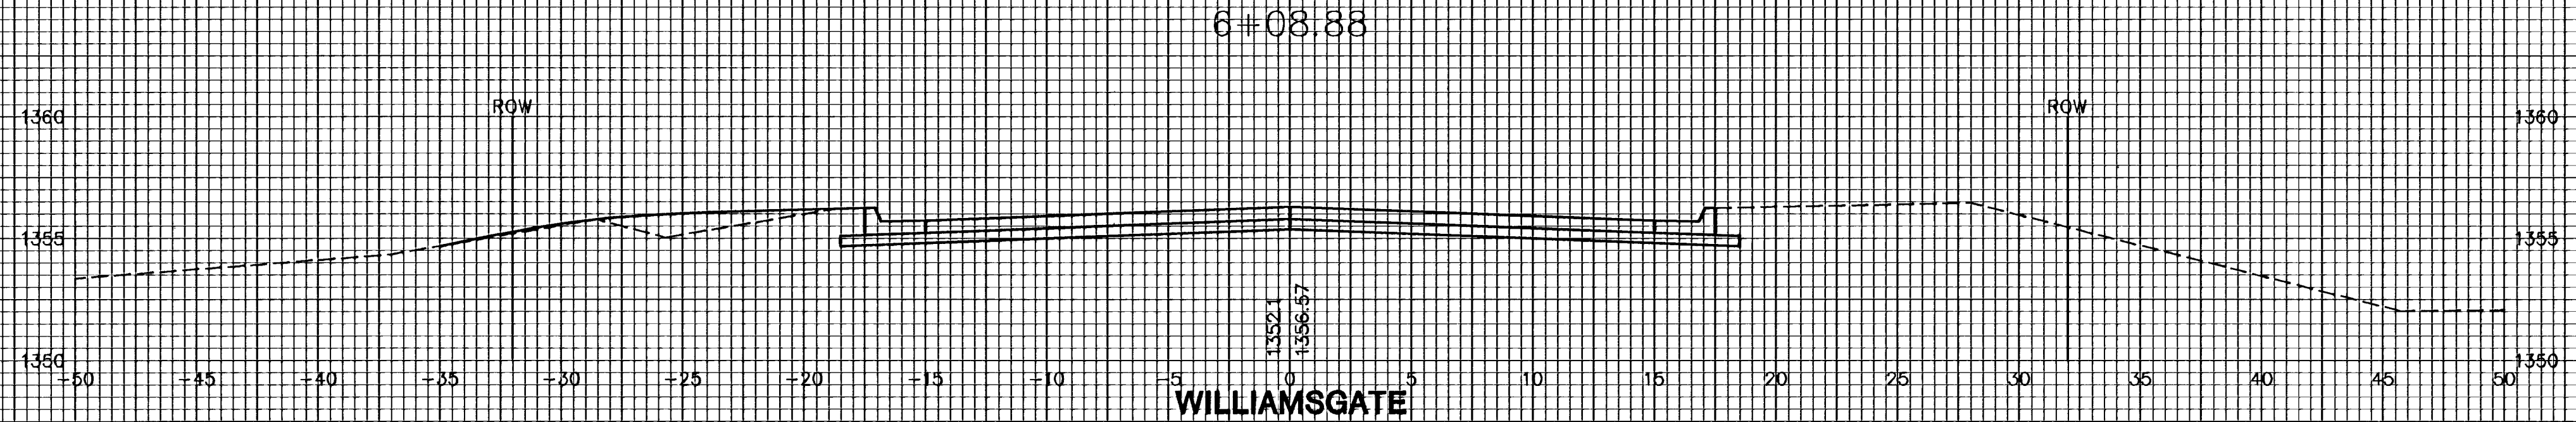
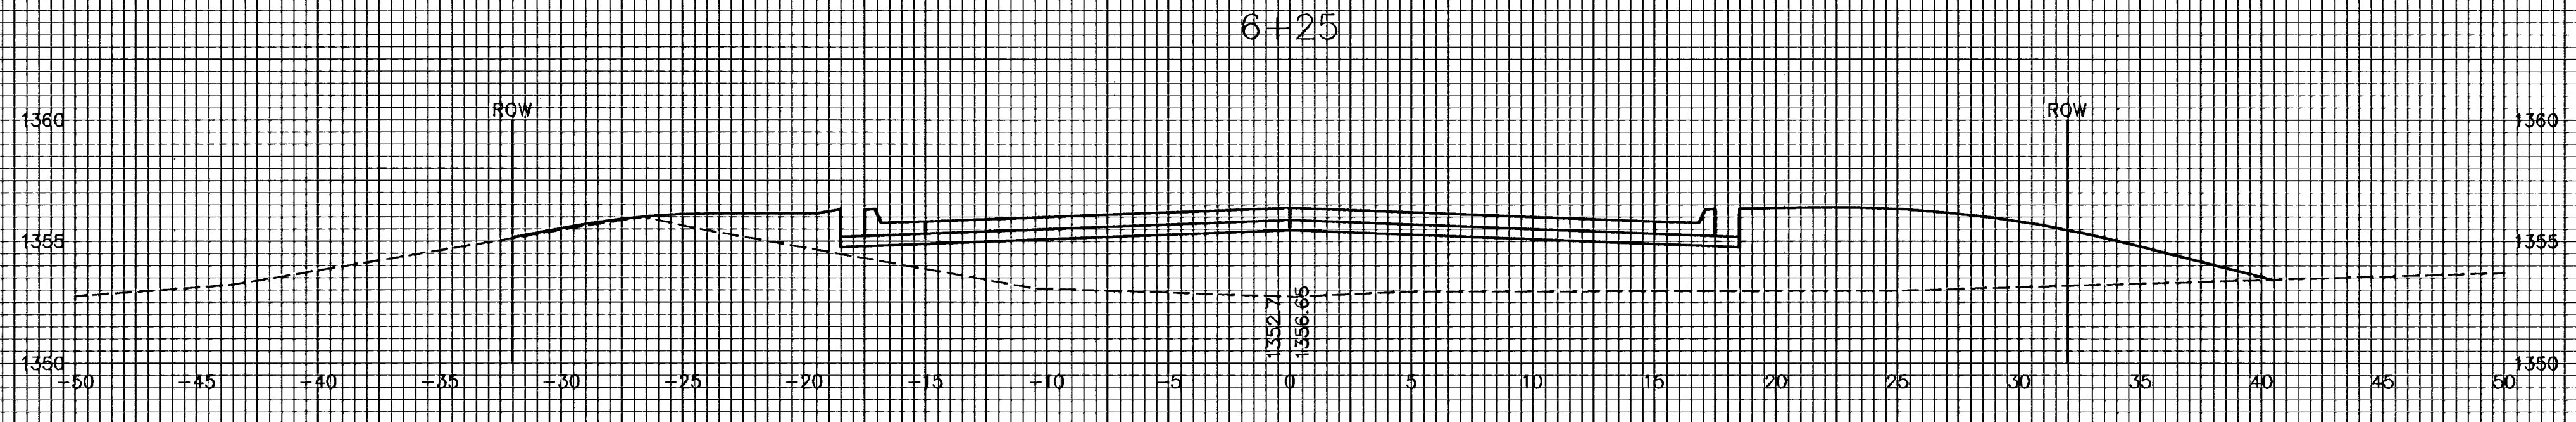
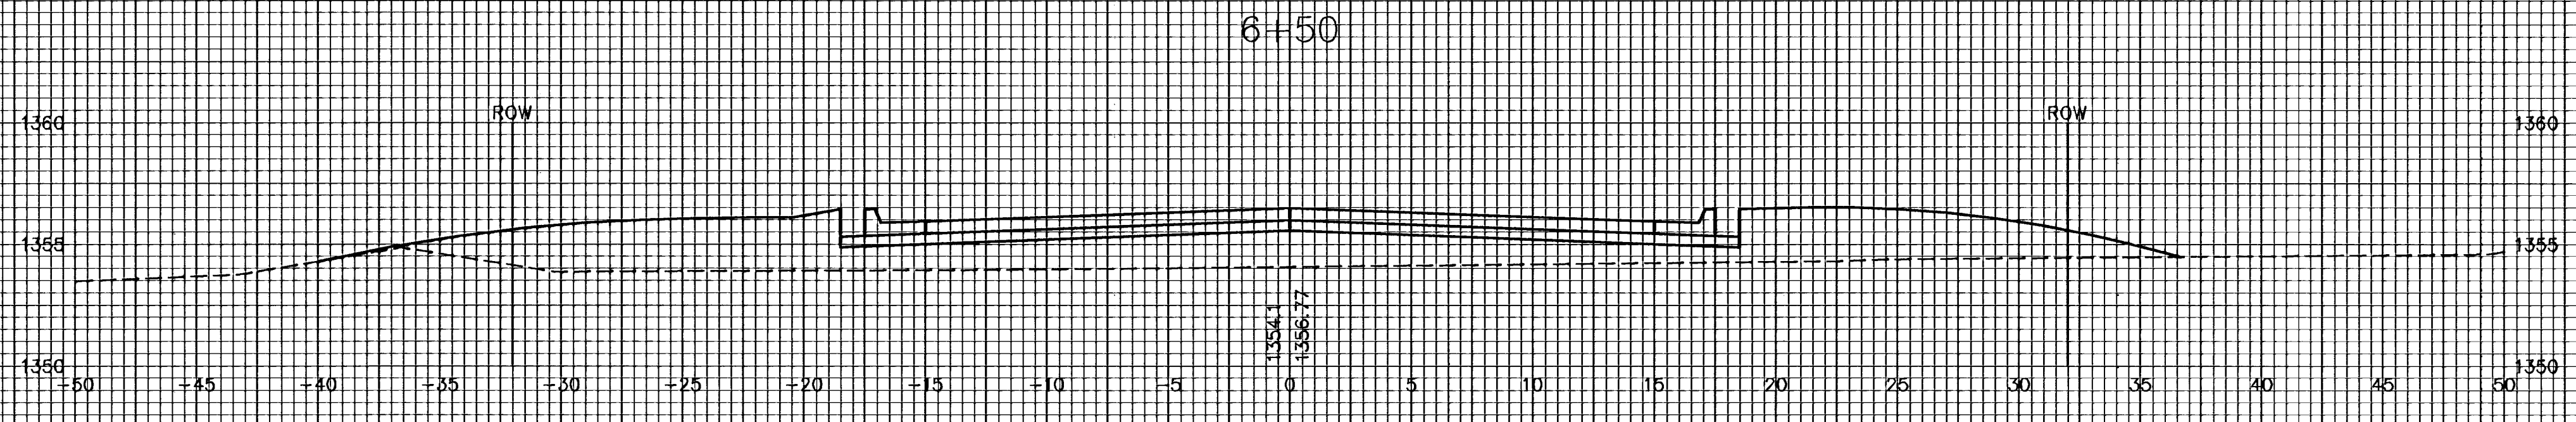
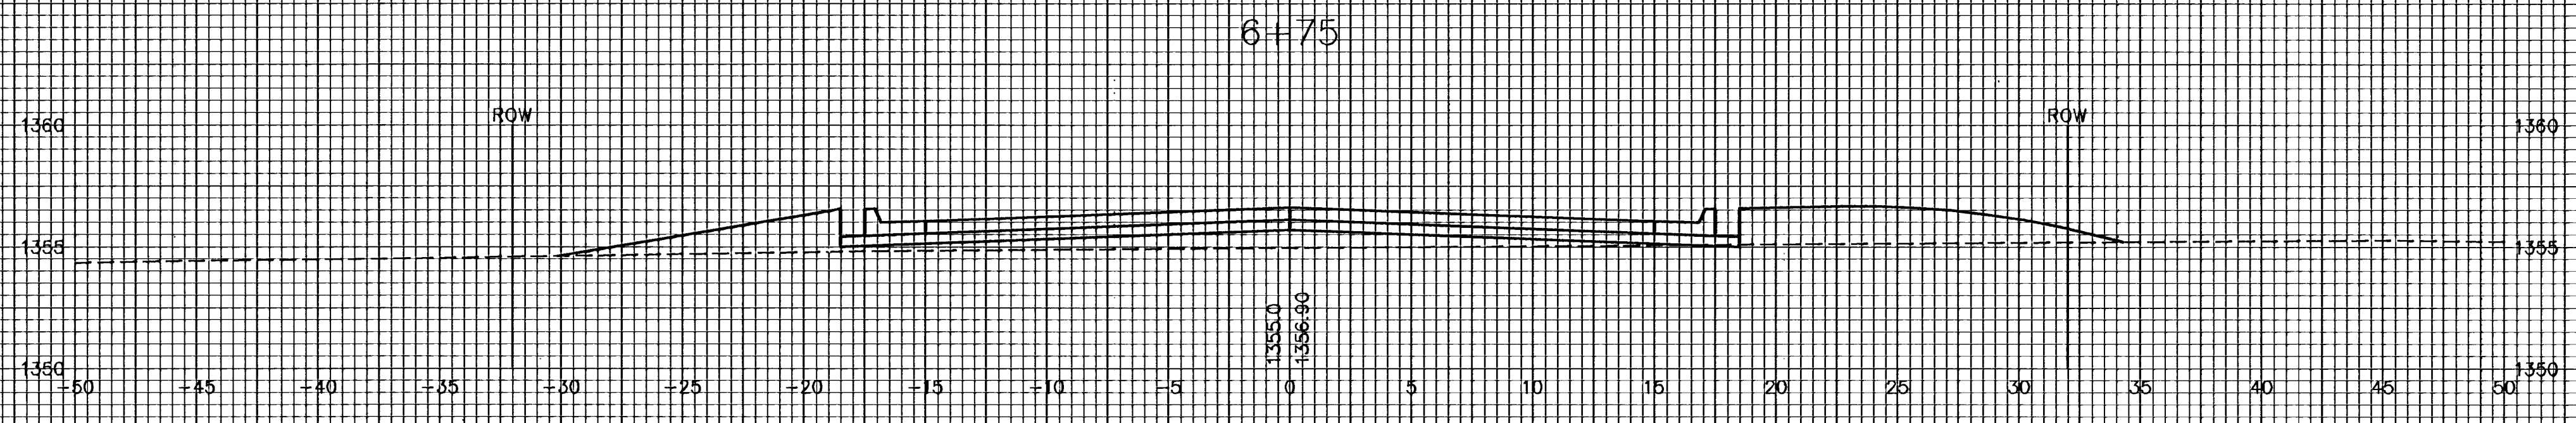


HAWTHORNE 3RD ADDITION  
WILLIAMSGATE/CAMDEN CAHSE  
CROSS SECTIONS

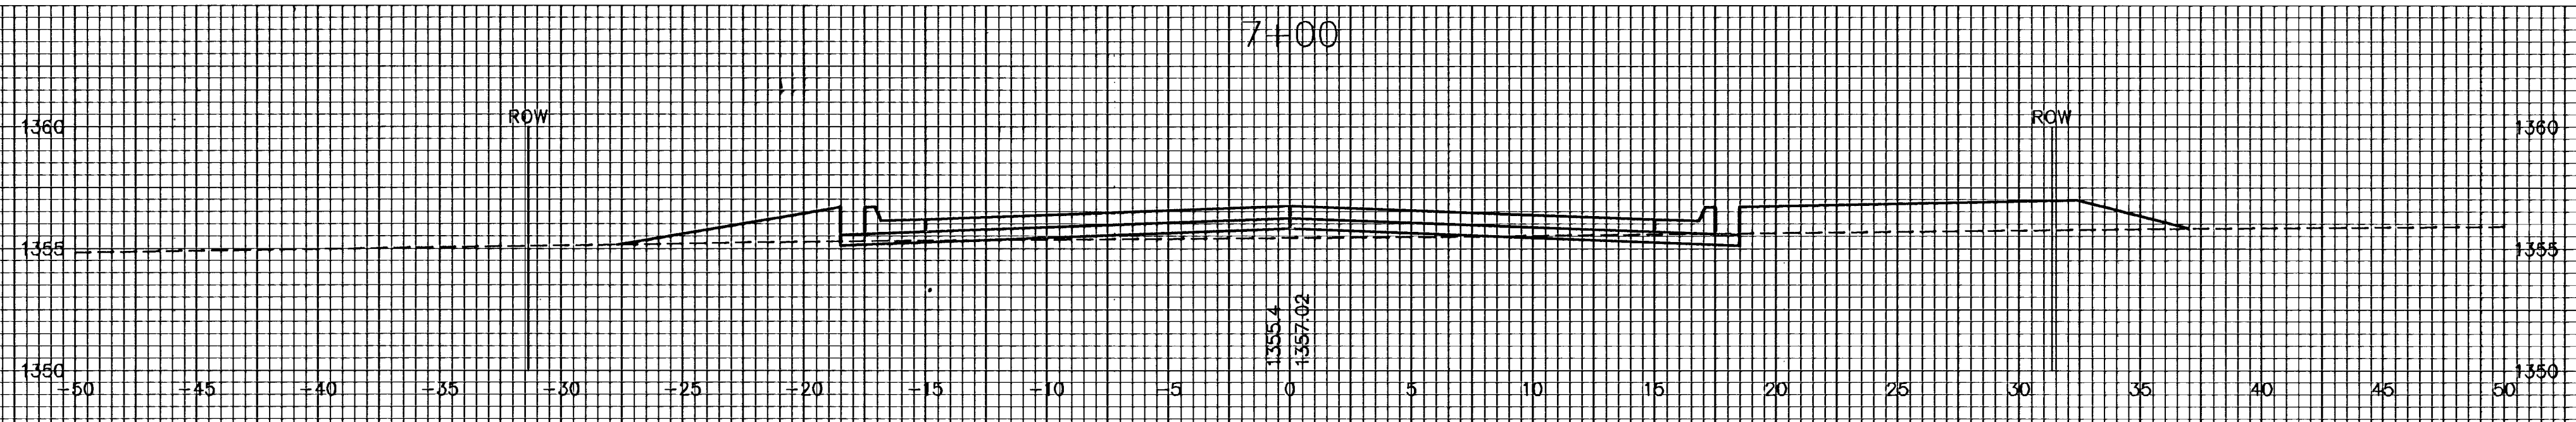

WILLIAMSGATE