



EXC = 31.1
LF = 12.6
CF = 0.9

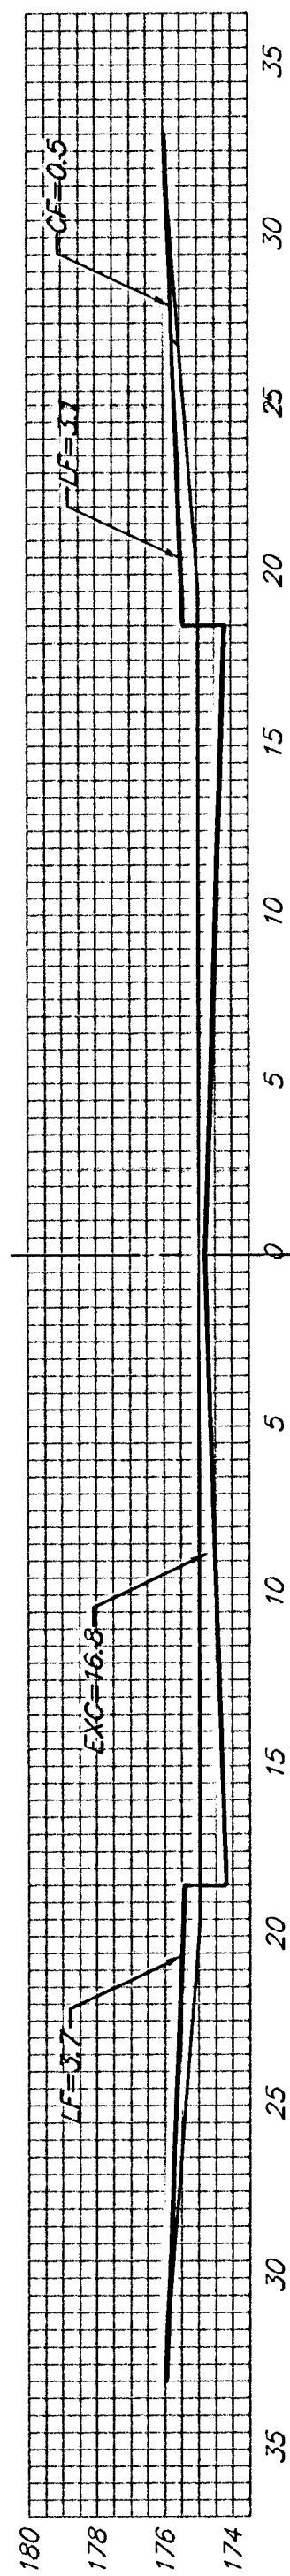


10+50

EXC = 31.1
LF = 12.6
CF = 0.9

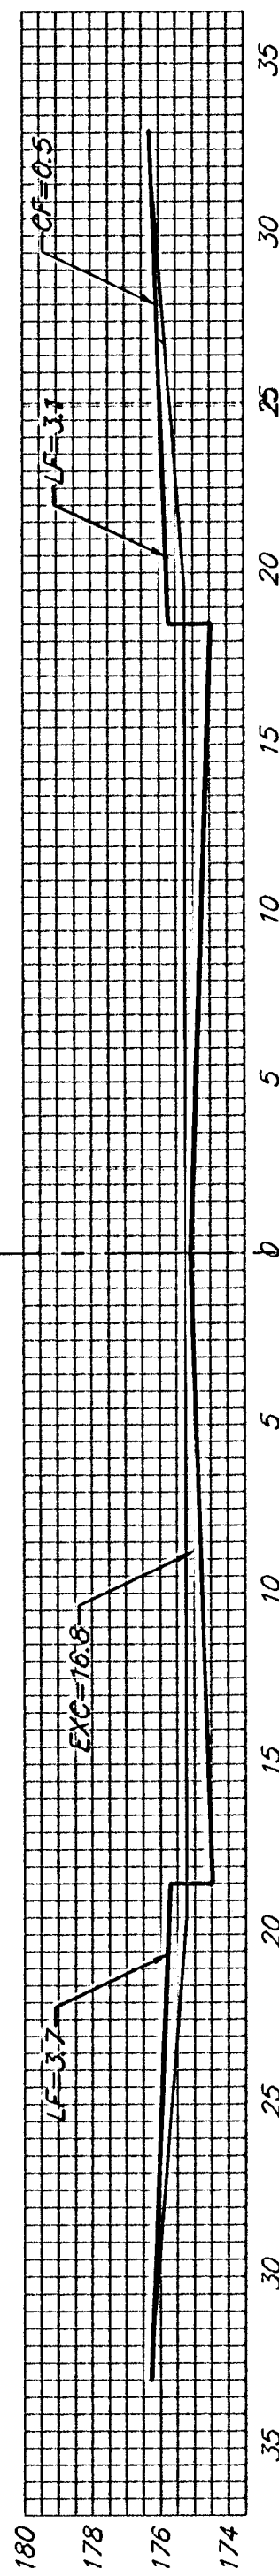


10+00

EXC = 31.1
LF = 12.6
CF = 0.9

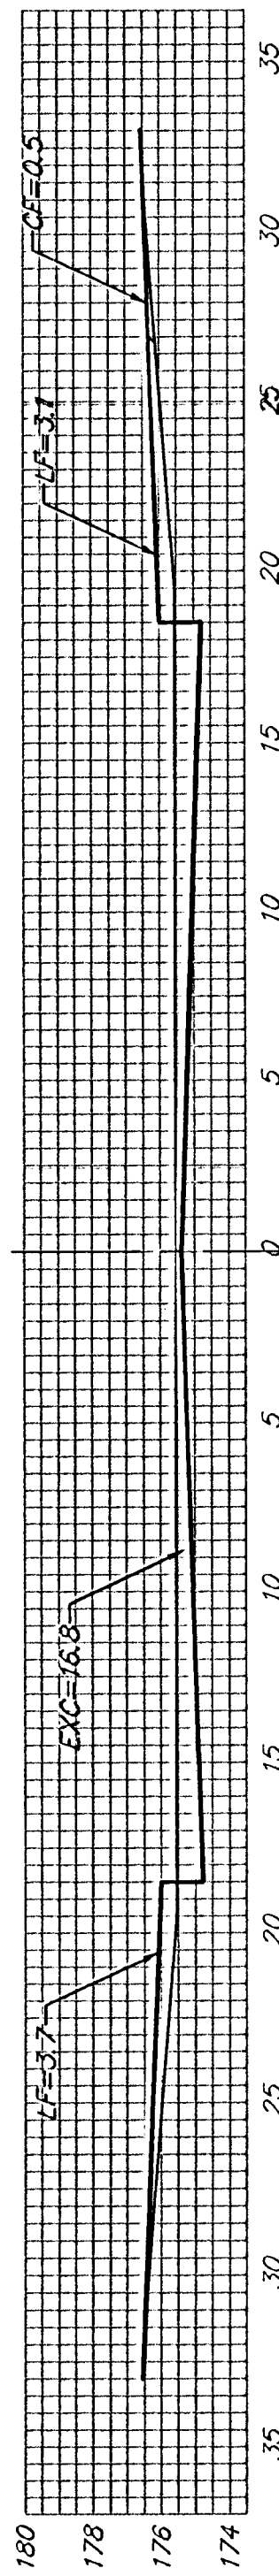


9+50

EXC = 31.1
LF = 12.6
CF = 0.9

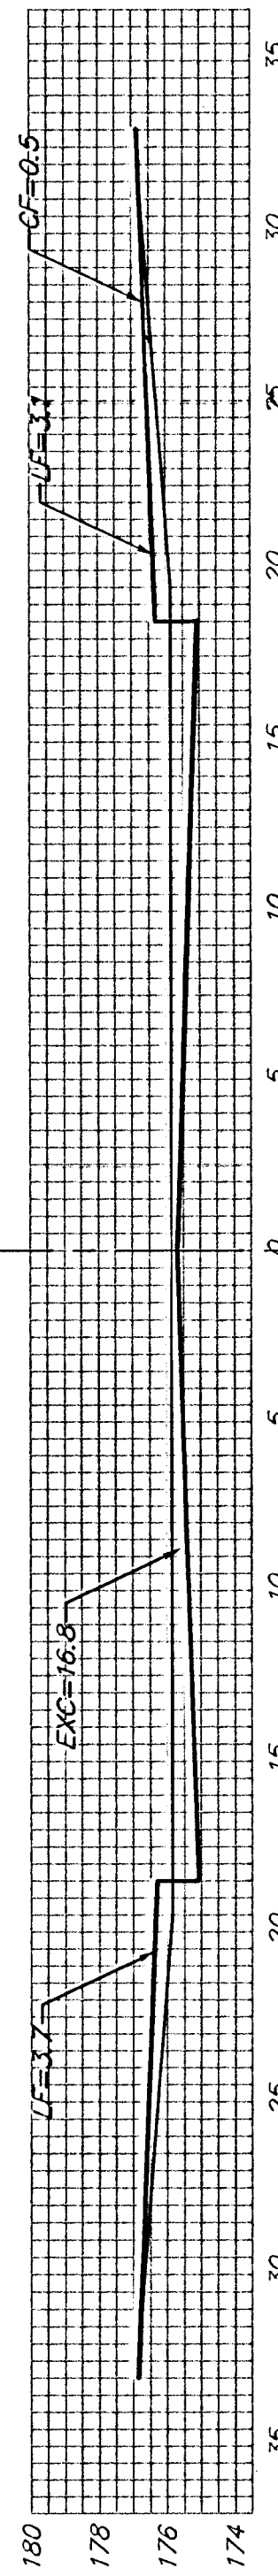


9+00

EXC = 31.1
LF = 12.6
CF = 0.9

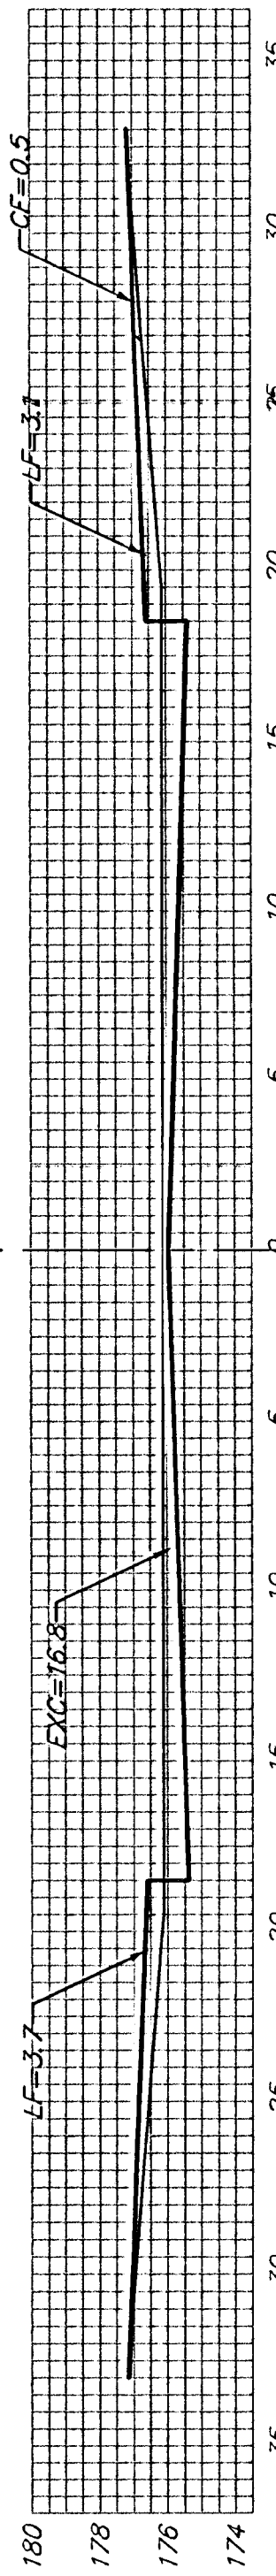


8+50

EXC = 31.1
LF = 12.6
CF = 0.9

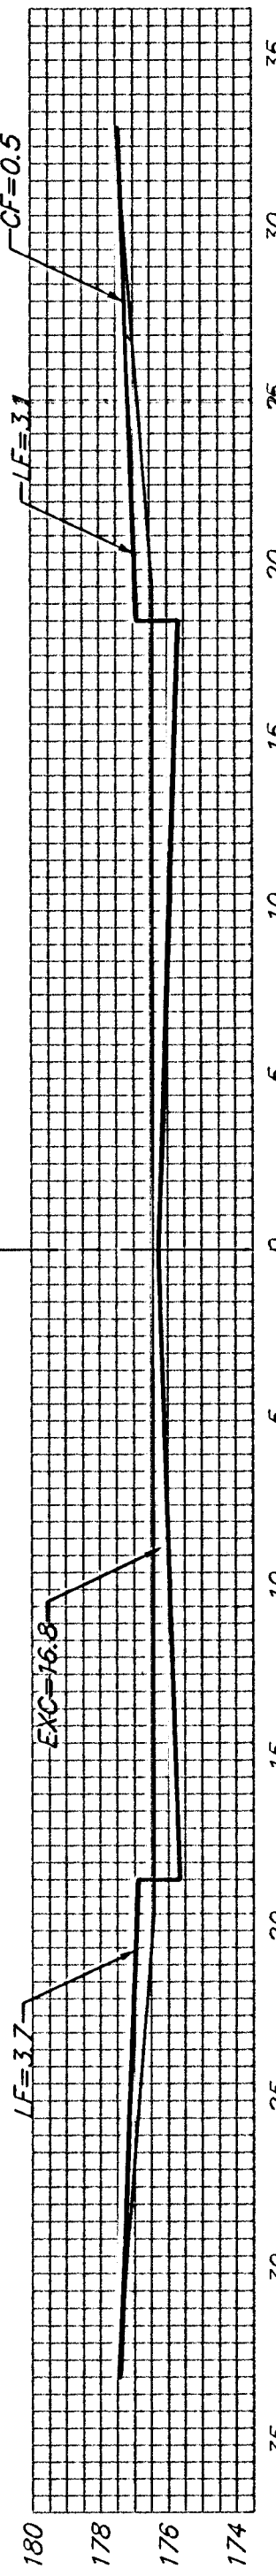


8+00

EXC = 31.1
LF = 12.6
CF = 0.9

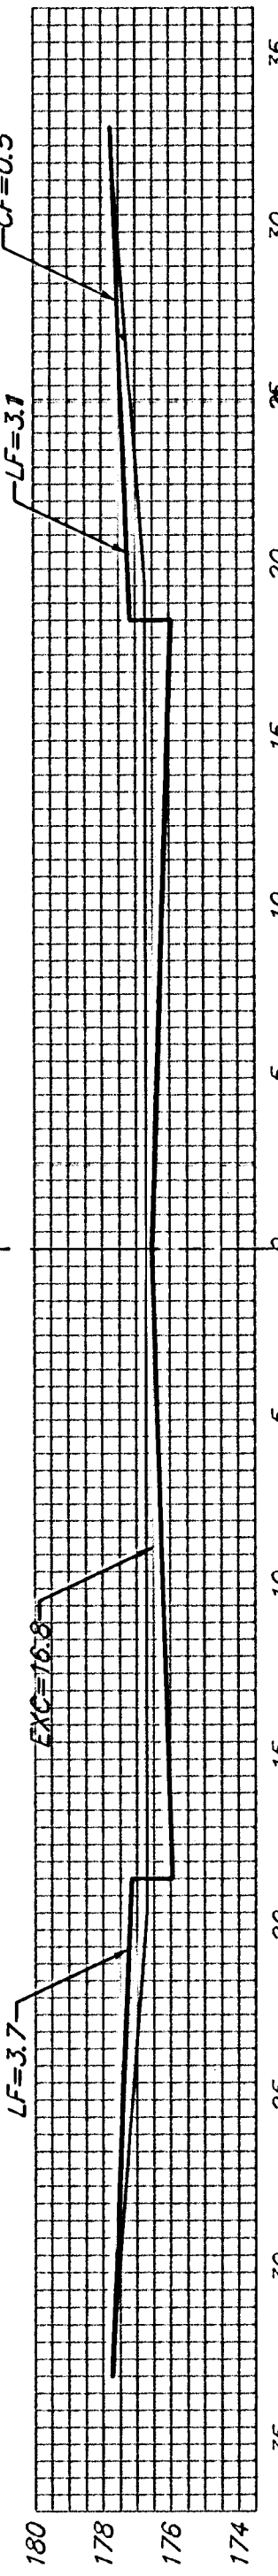


7+50

EXC = 31.1
LF = 12.6
CF = 0.9

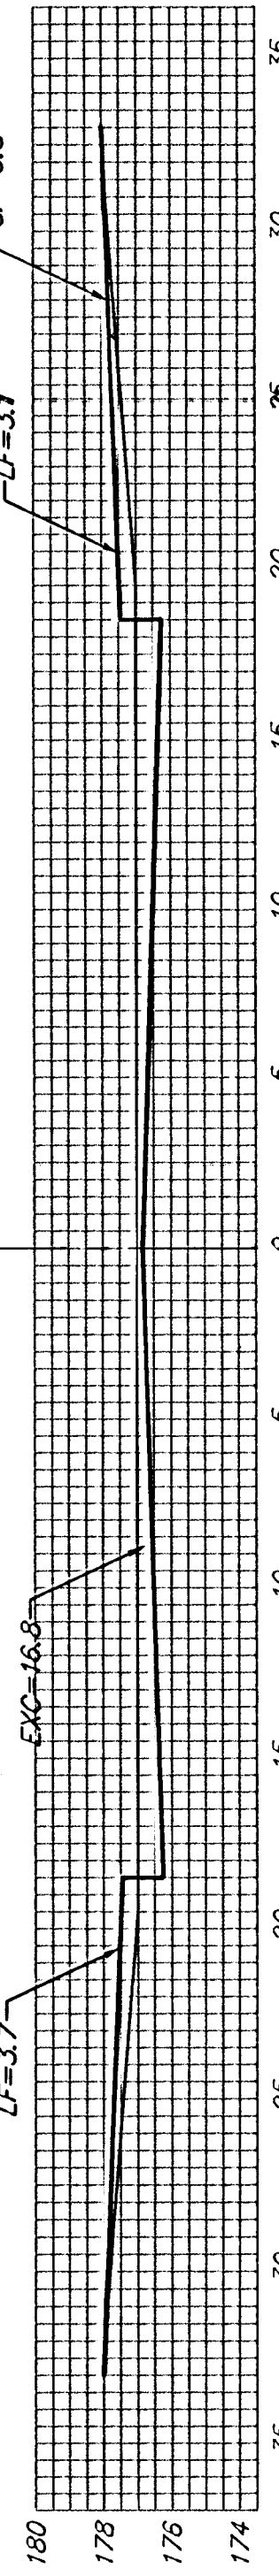


7+00

EXC = 31.1
LF = 12.6
CF = 0.9

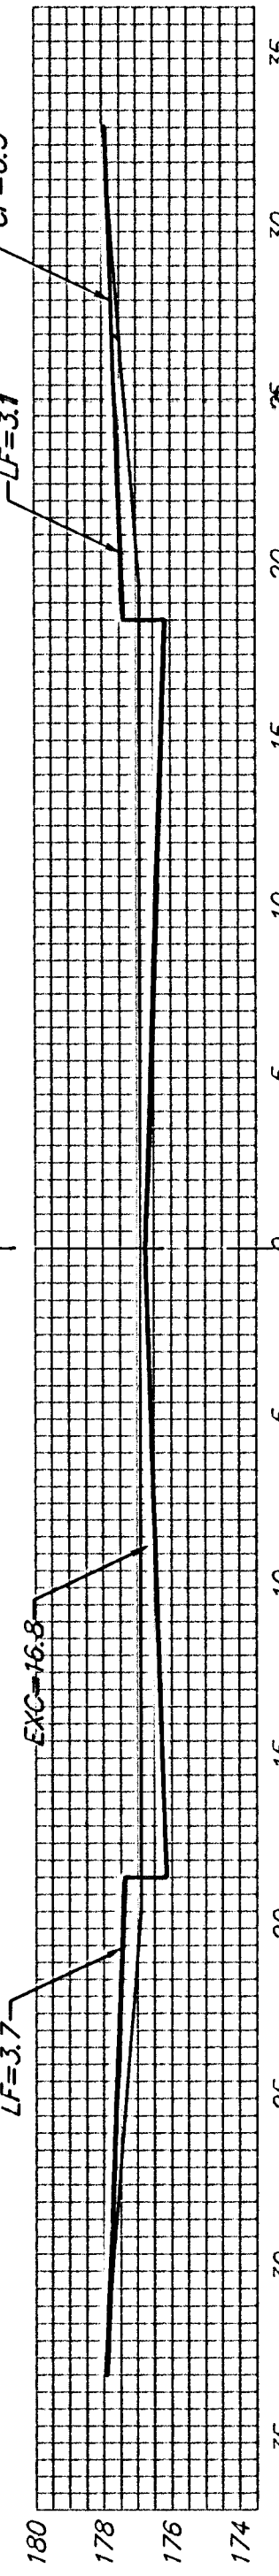


6+50

EXC = 31.1
LF = 12.6
CF = 0.9

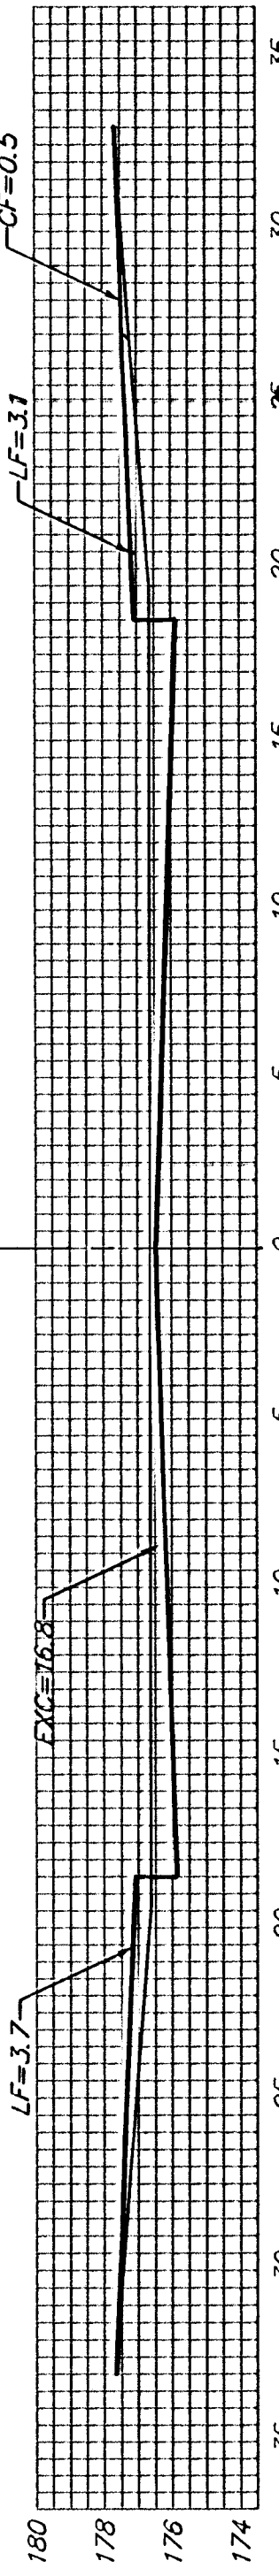

6+00

EXC = 31.1
LF = 12.6
CF = 0.9

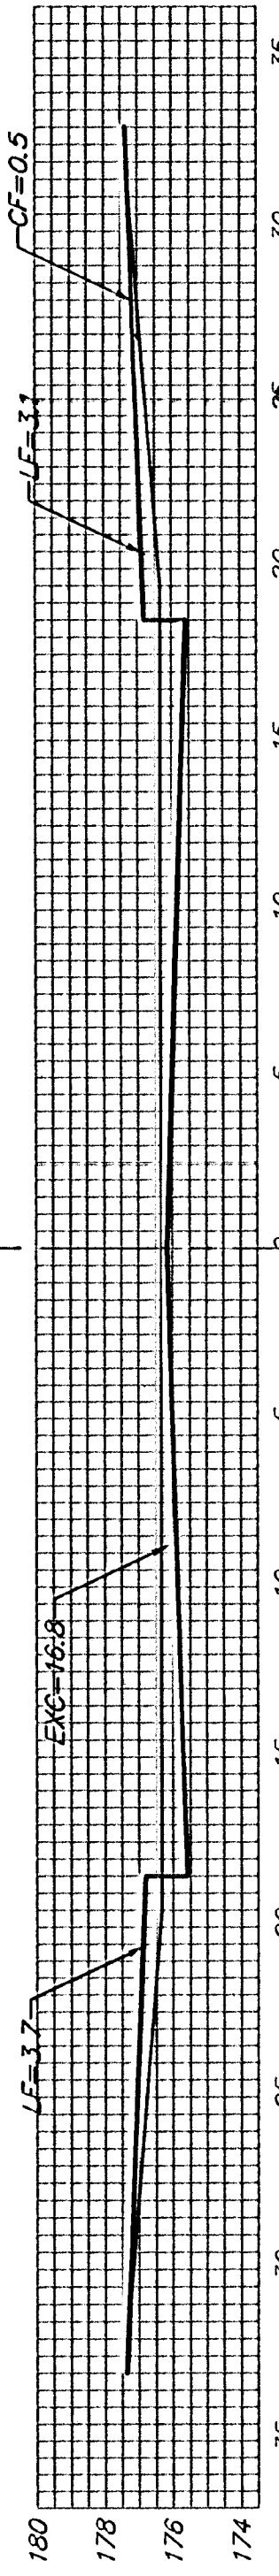

5+50

AKSARBEN

Sheet Totals:

Excavation = 342.1 C.Y.
Loose Fill = 138.6 C.Y.
Compacted Fill = 9.9 C.Y.

