




EXC = 31.1
LF = 12.6
CF = 0.9

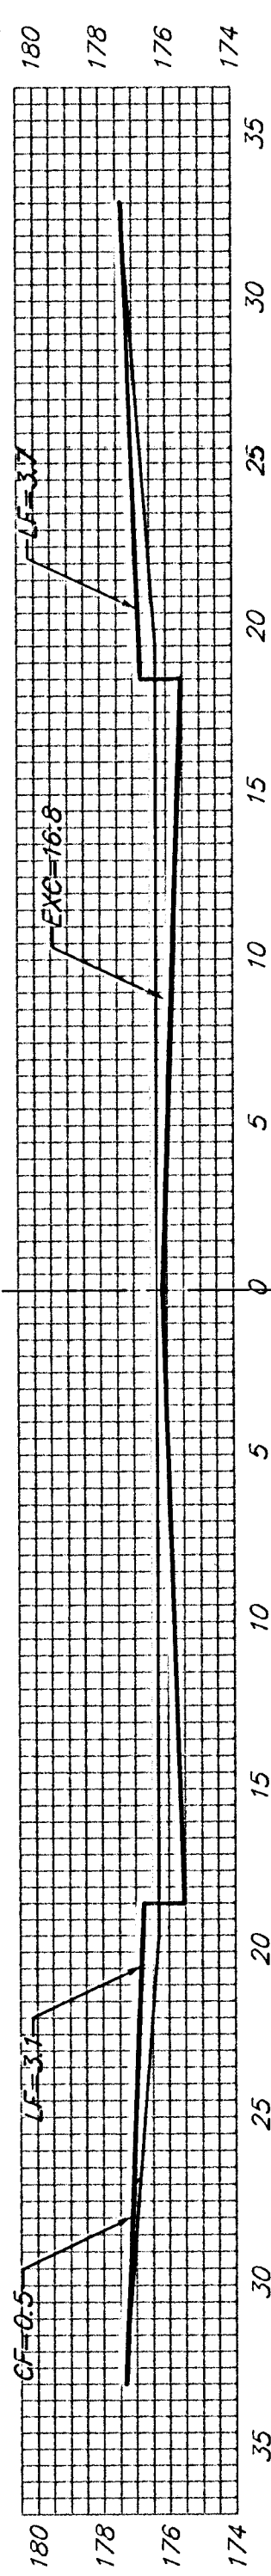


EXC = 31.1
LF = 12.6
CF = 0.9

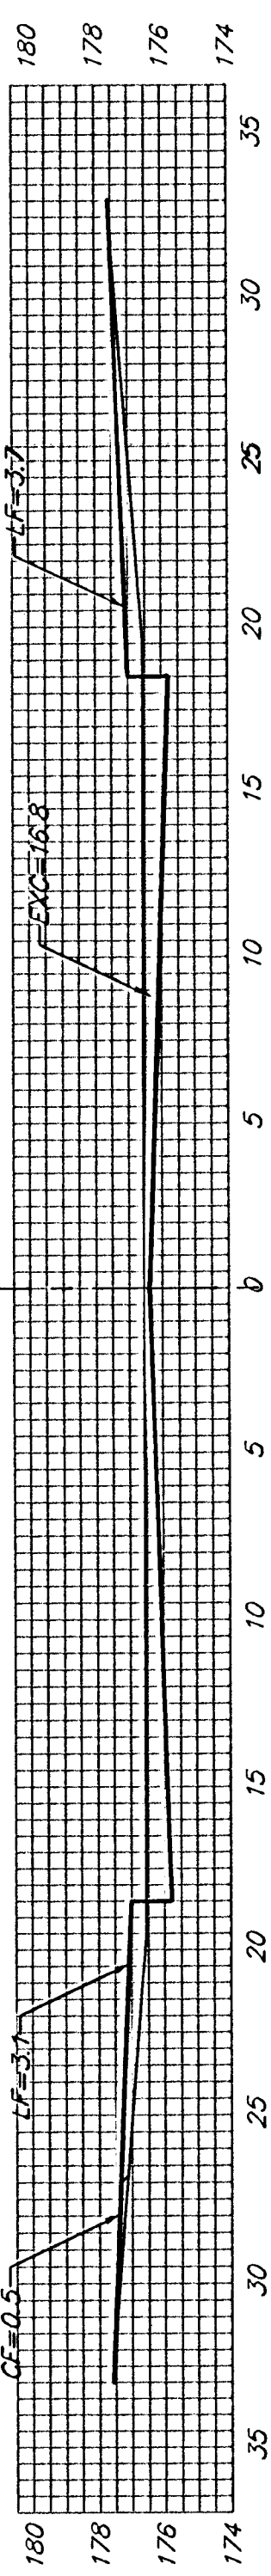


EXC = 31.1
LF = 12.6
CF = 0.9

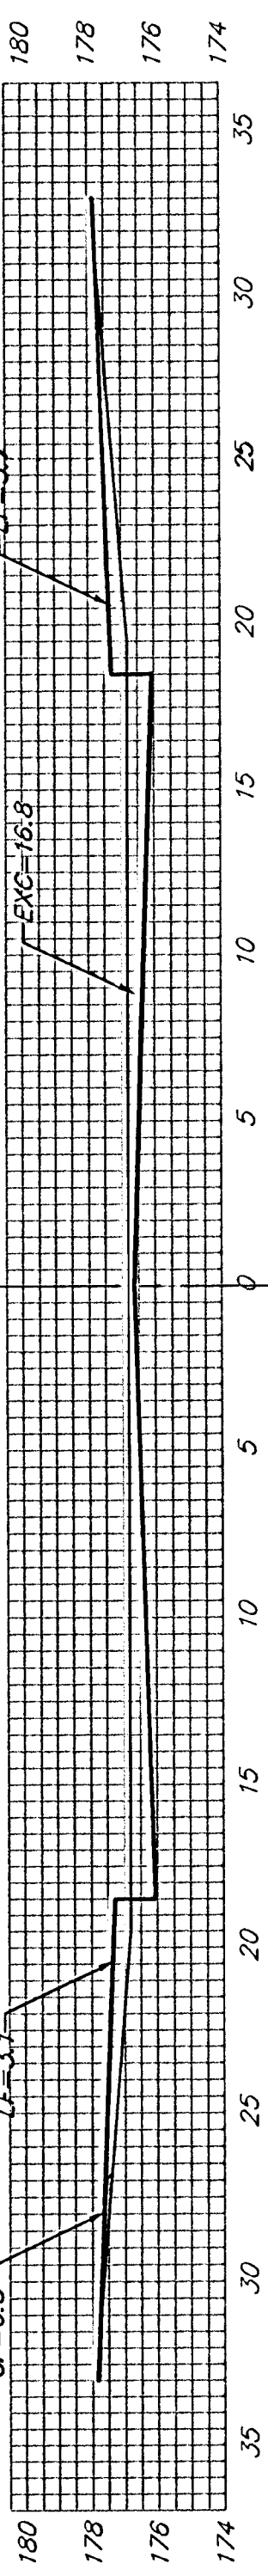

EXC = 31.1
LF = 12.6
CF = 0.9

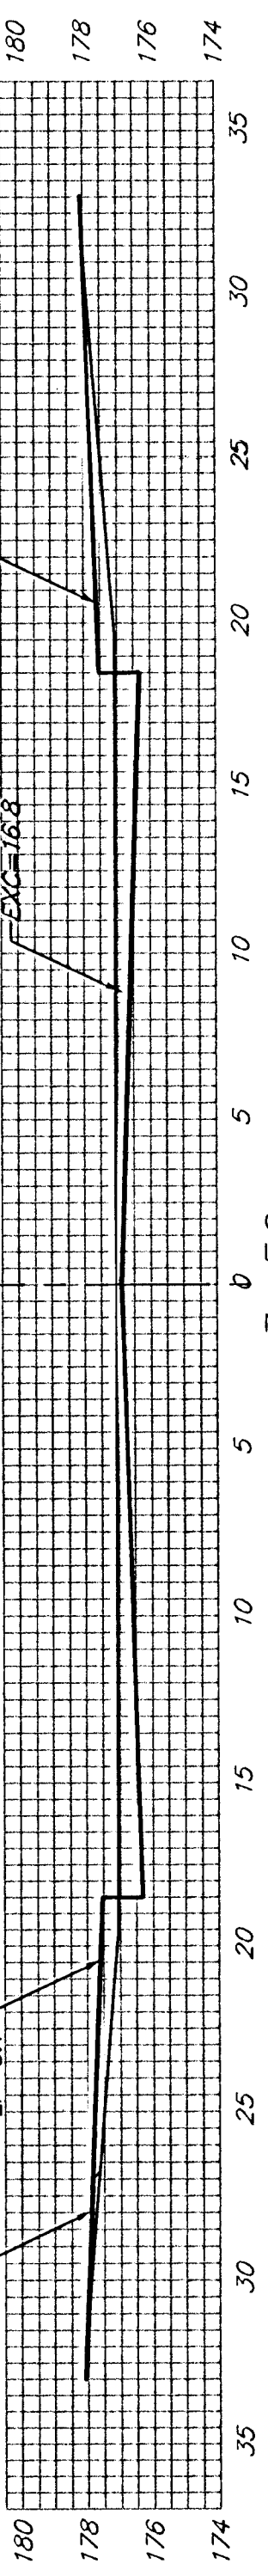


EXC = 31.1
LF = 12.6
CF = 0.9

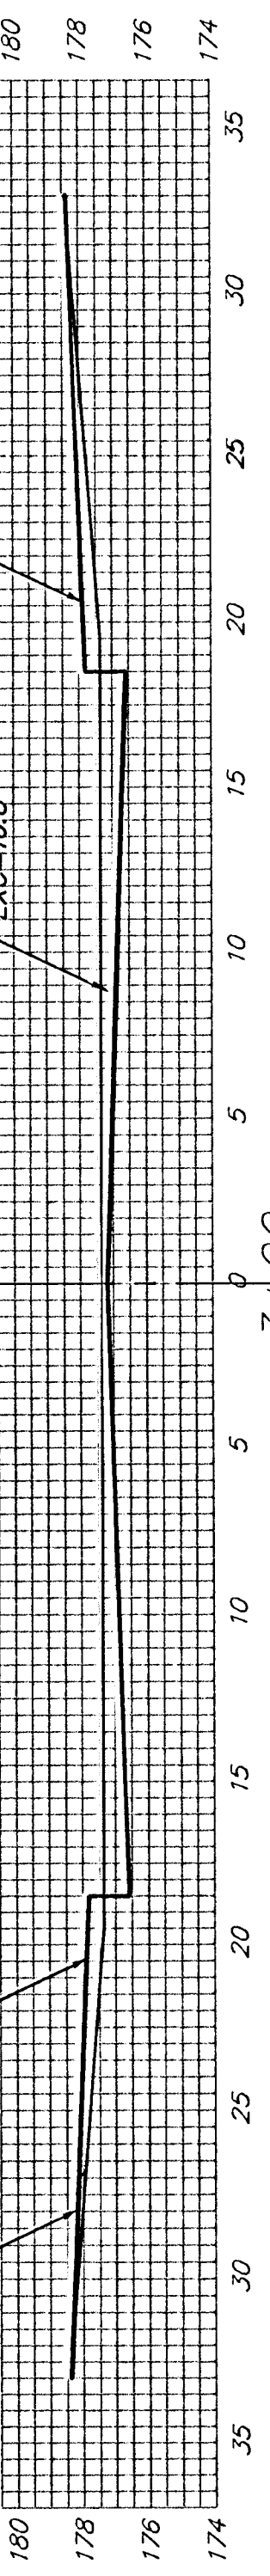


EXC = 31.1
LF = 12.6
CF = 0.9



EXC = 31.1
LF = 12.6
CF = 0.9

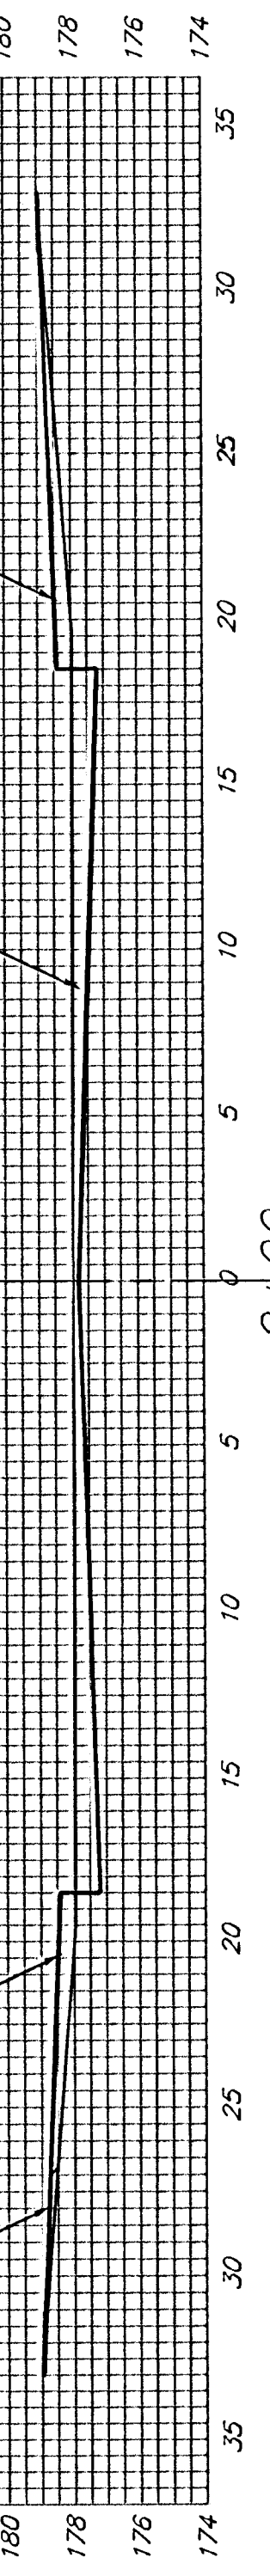


EXC = 31.1
LF = 12.6
CF = 0.9

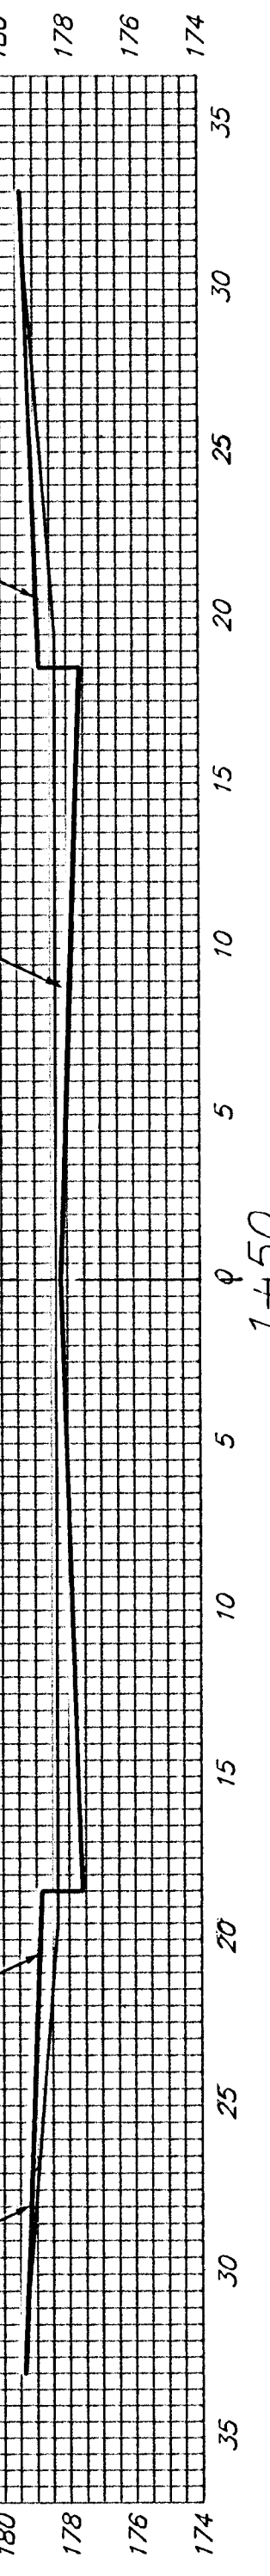


EXC = 31.1
LF = 12.6
CF = 0.9



EXC = 31.1
LF = 12.6
CF = 0.9

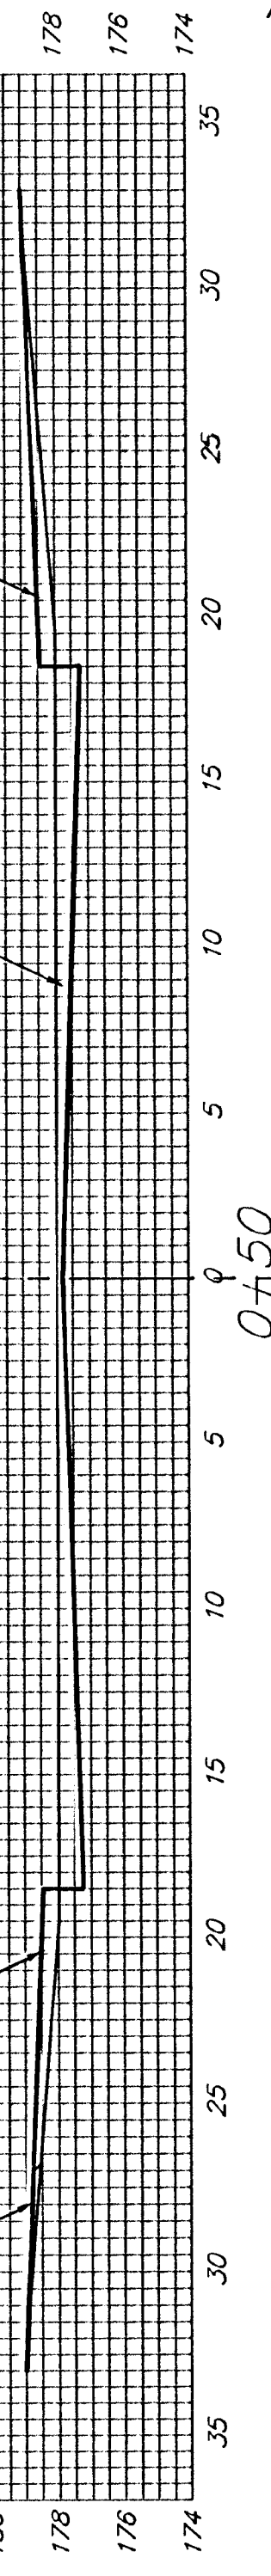

EXC = 8.1
LF = 3.3
CF = 0.2

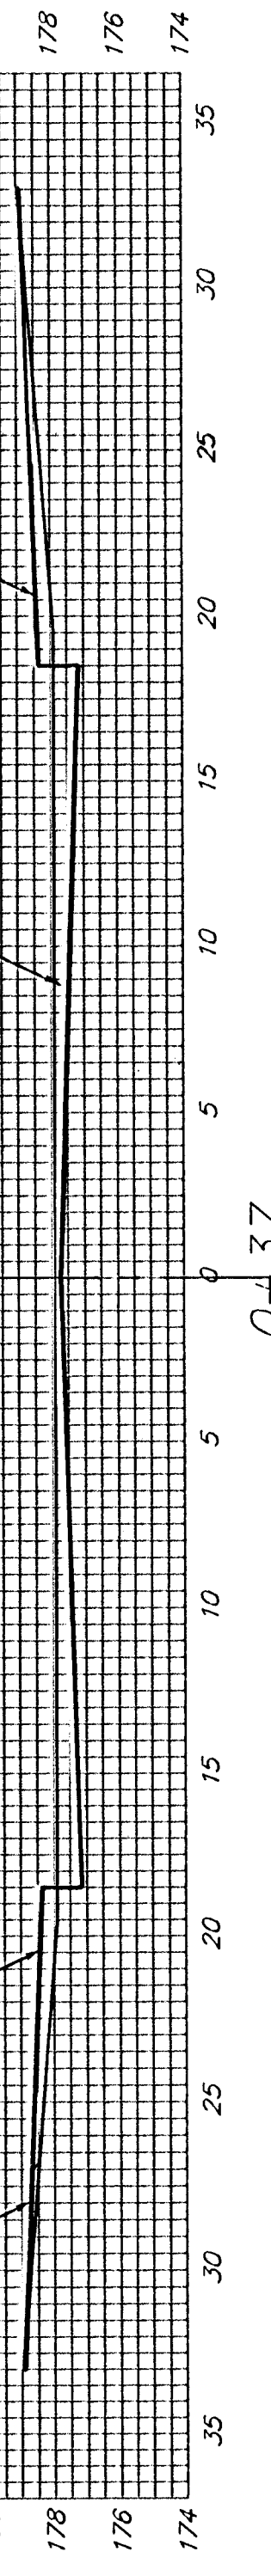

DECKER

Sheet Totals:

Excavation = 319.1 C.Y.
Loose Fill = 129.3 C.Y.
Compacted Fill = 9.2 C.Y.



Baughman Company, P.A. 315 Ellis St. Wichita, KS 67211 F3162620149
ENGINEERING | SURVEYING | PLANNING | LANDSCAPE ARCHITECTURE
PROJECT NUMBER 472-84104
SHEET 23 OF 28
CopperGateNorth/XS4 05-02-E162