




EXC = 31.1  
LF = 12.6  
CF = 0.9

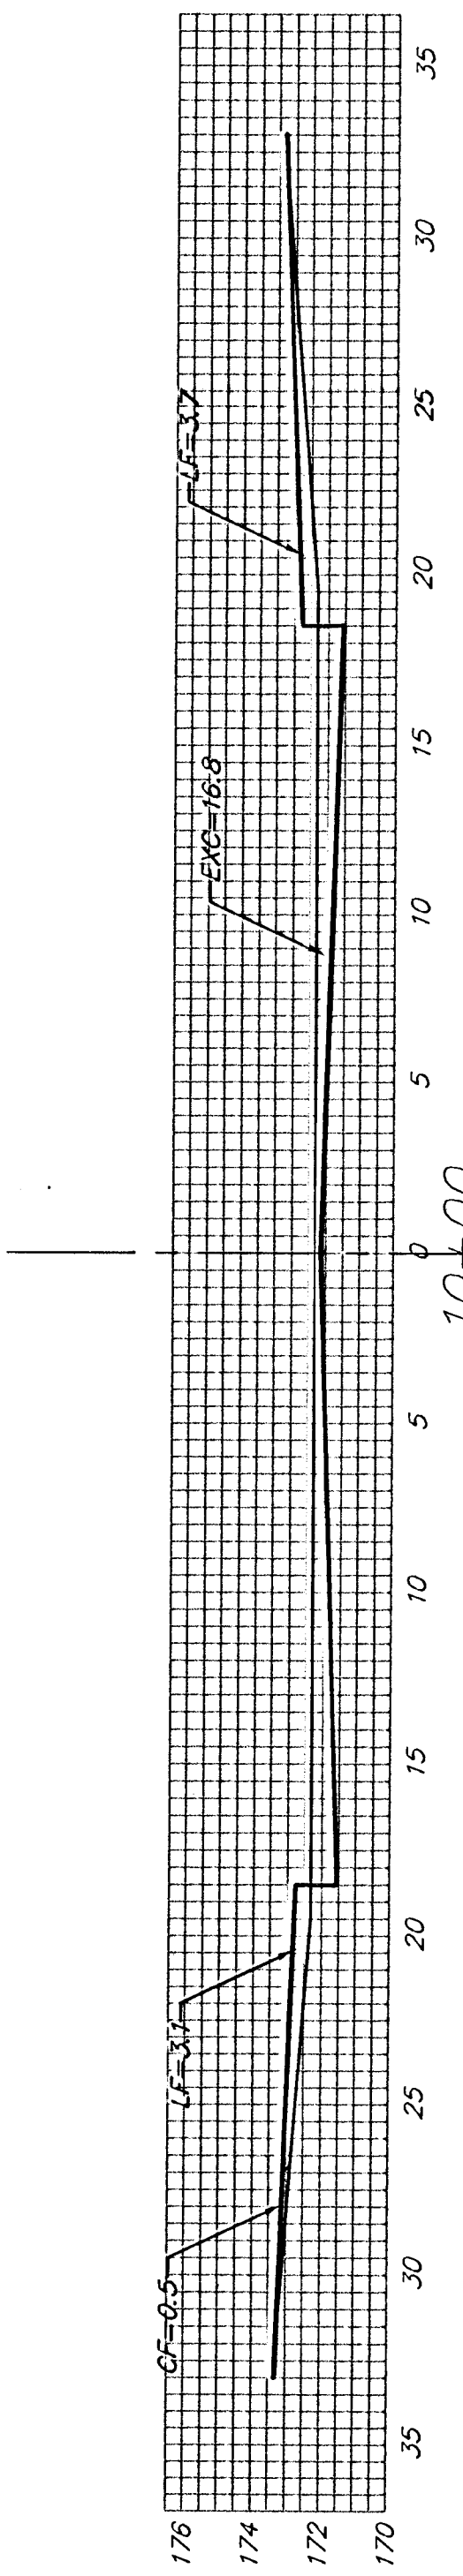


EXC = 11.3  
LF = 4.6  
CF = 0.3

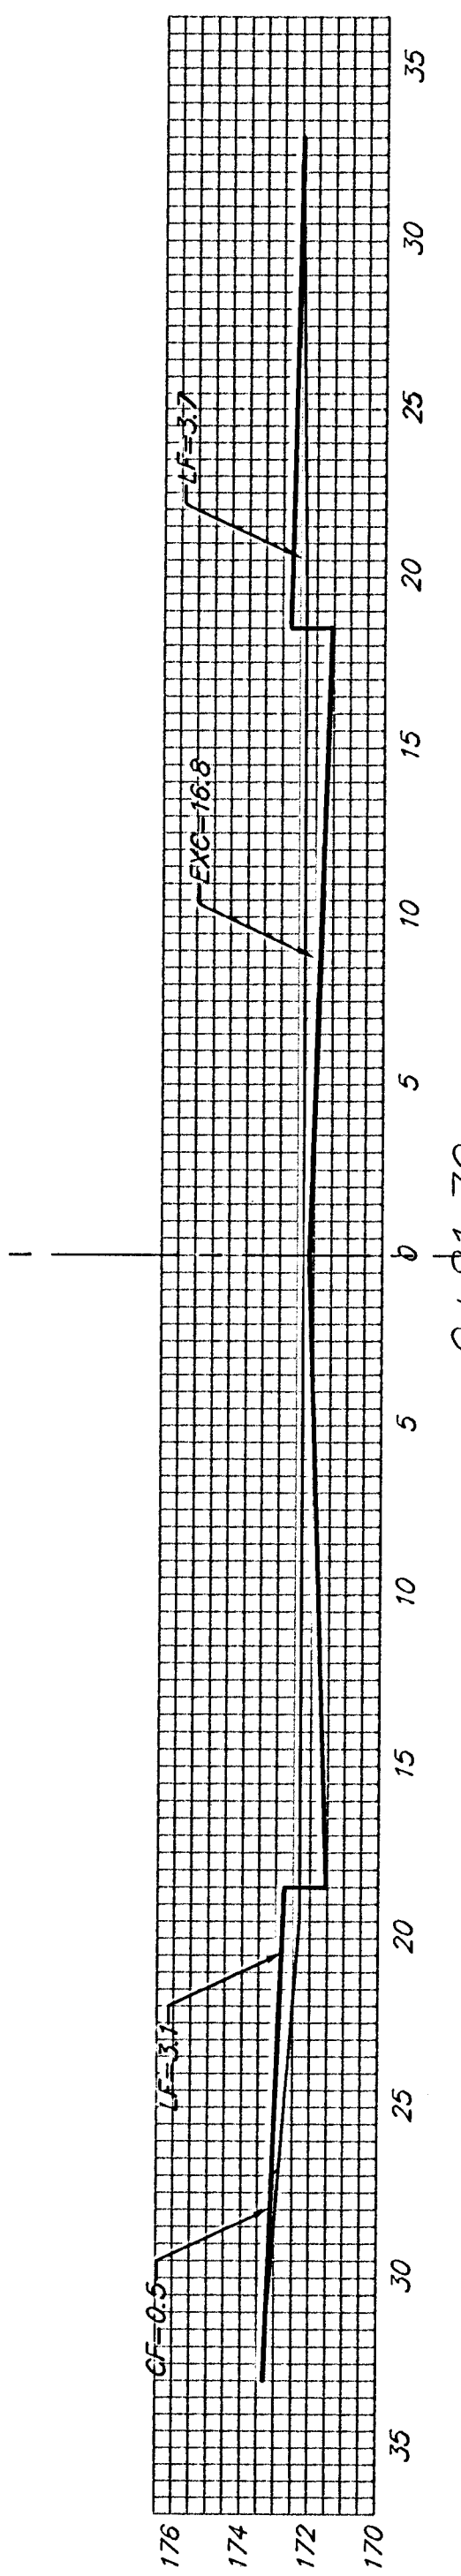


EXC = 19.8  
LF = 8.0  
CF = 0.6

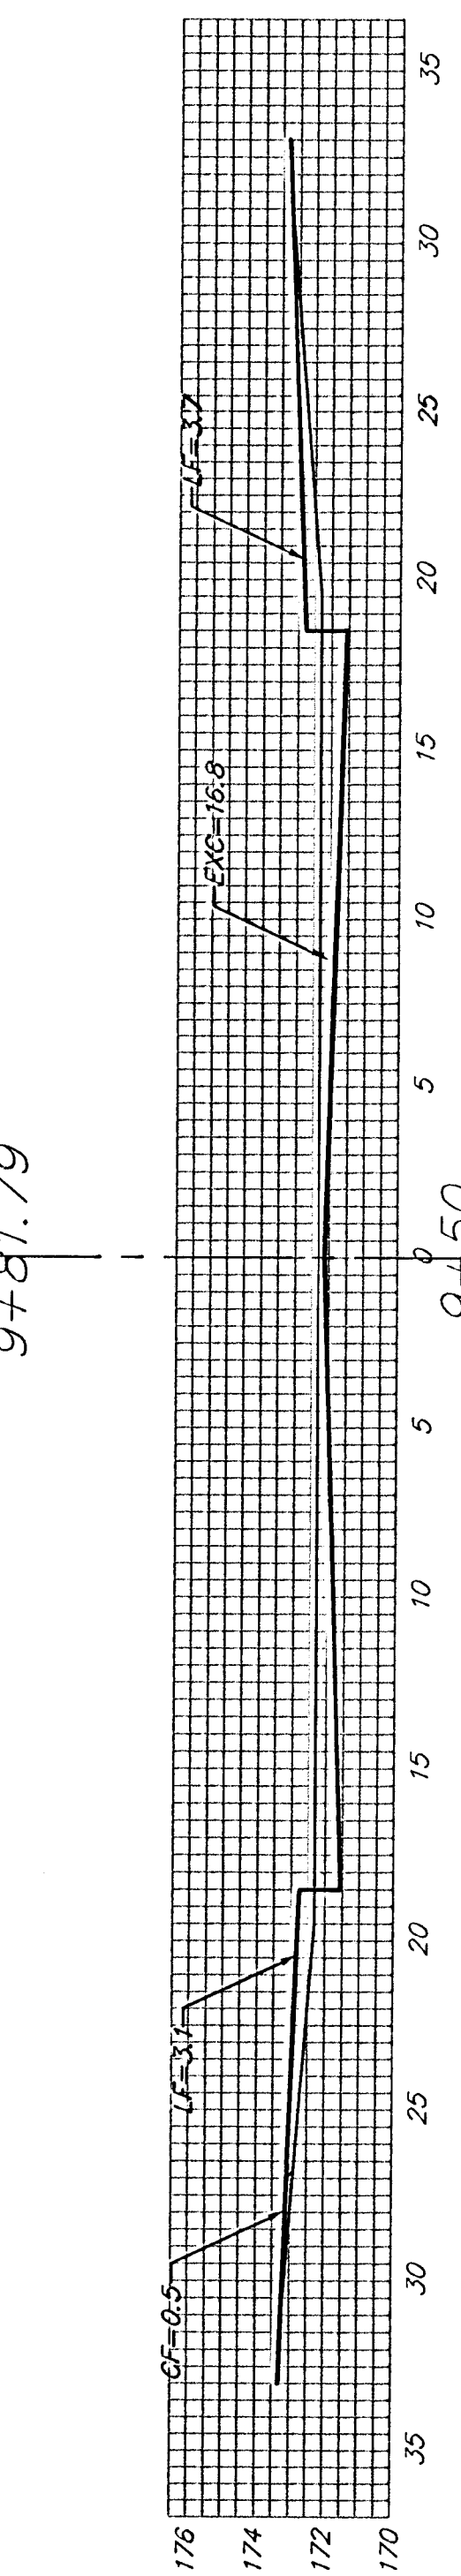


EXC = 31.1  
LF = 12.6  
CF = 0.9

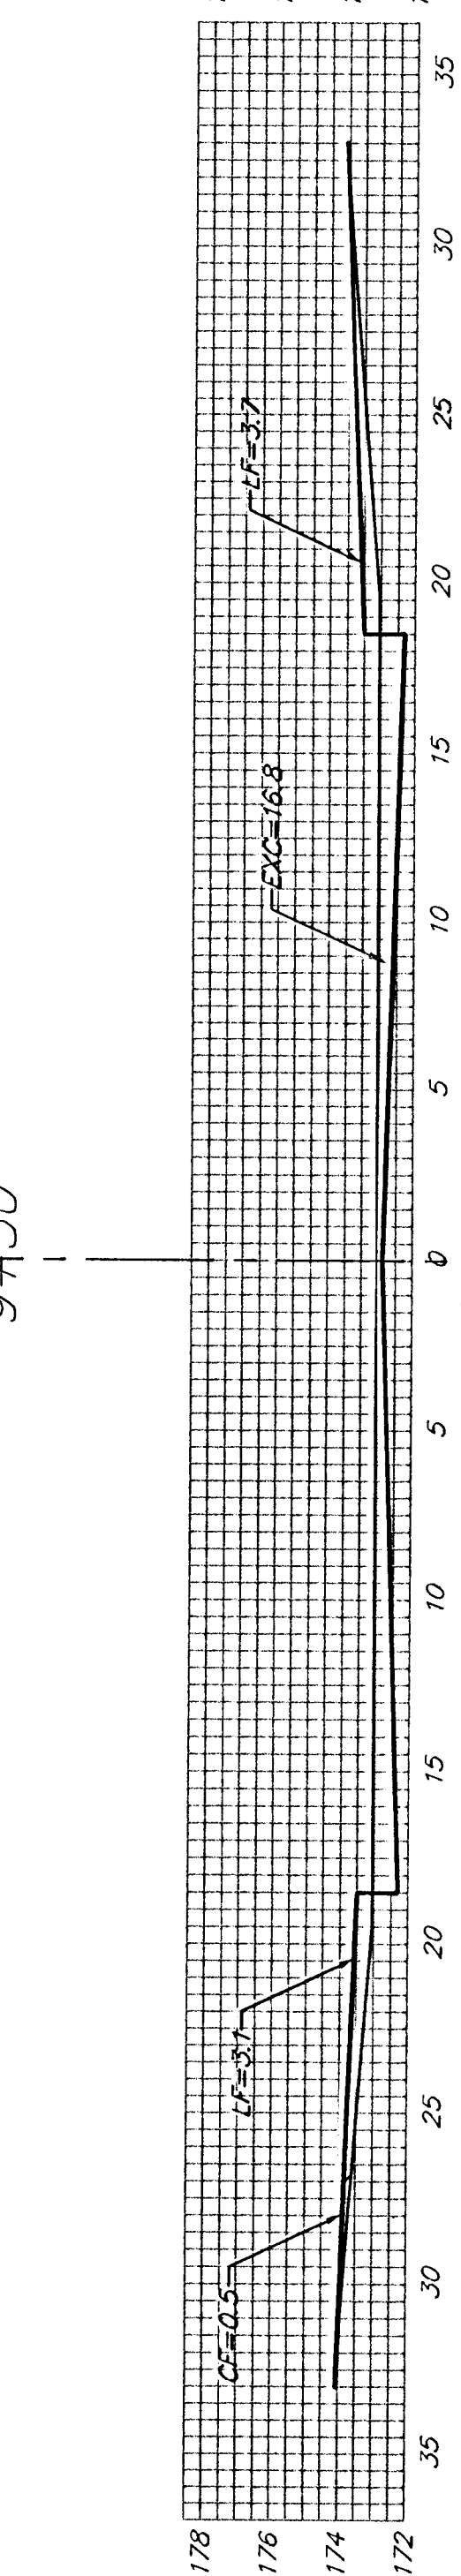


EXC = 31.1  
LF = 12.6  
CF = 0.9

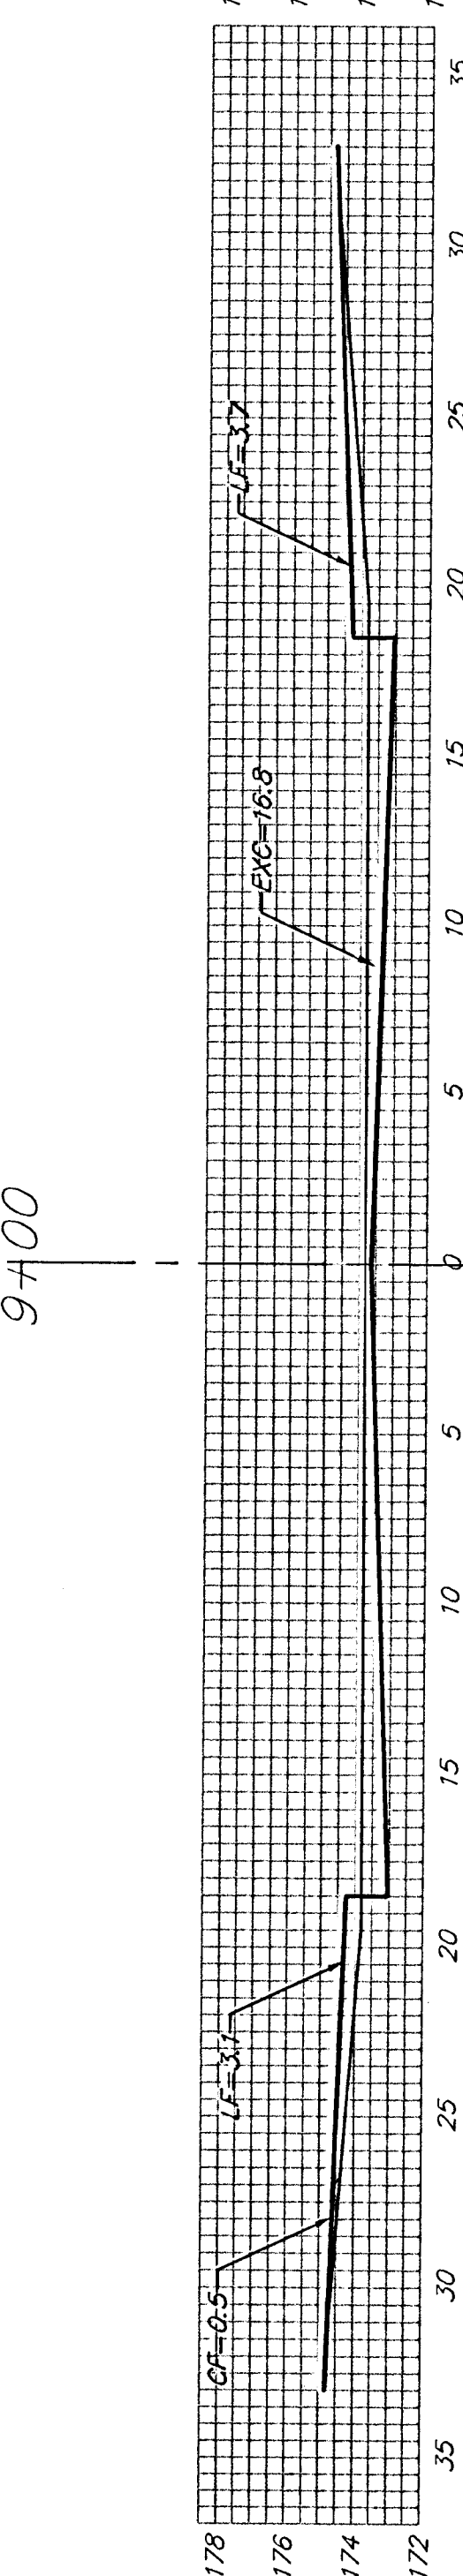


EXC = 31.1  
LF = 12.6  
CF = 0.9

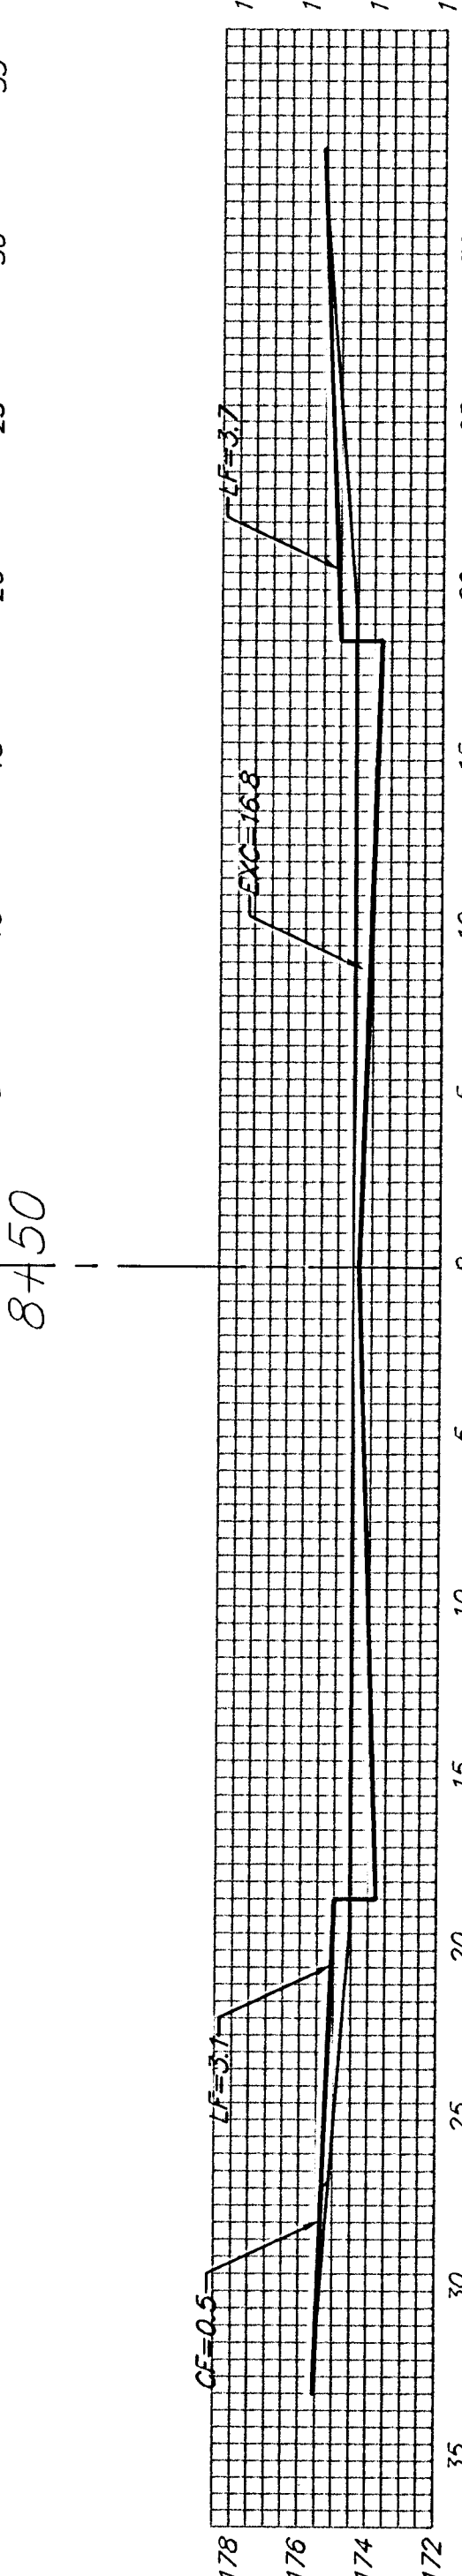


EXC = 31.1  
LF = 12.6  
CF = 0.9

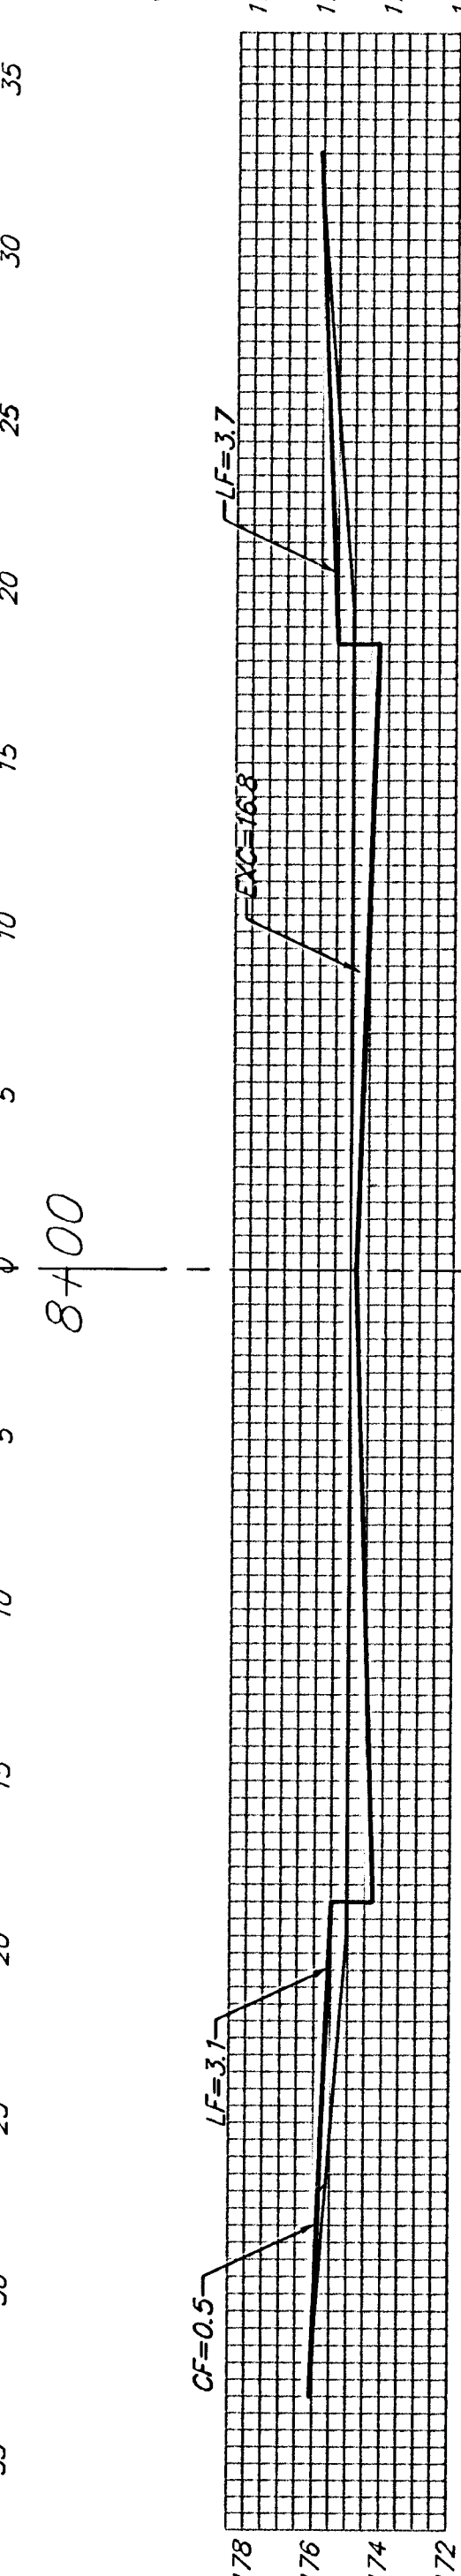


EXC = 31.1  
LF = 12.6  
CF = 0.9

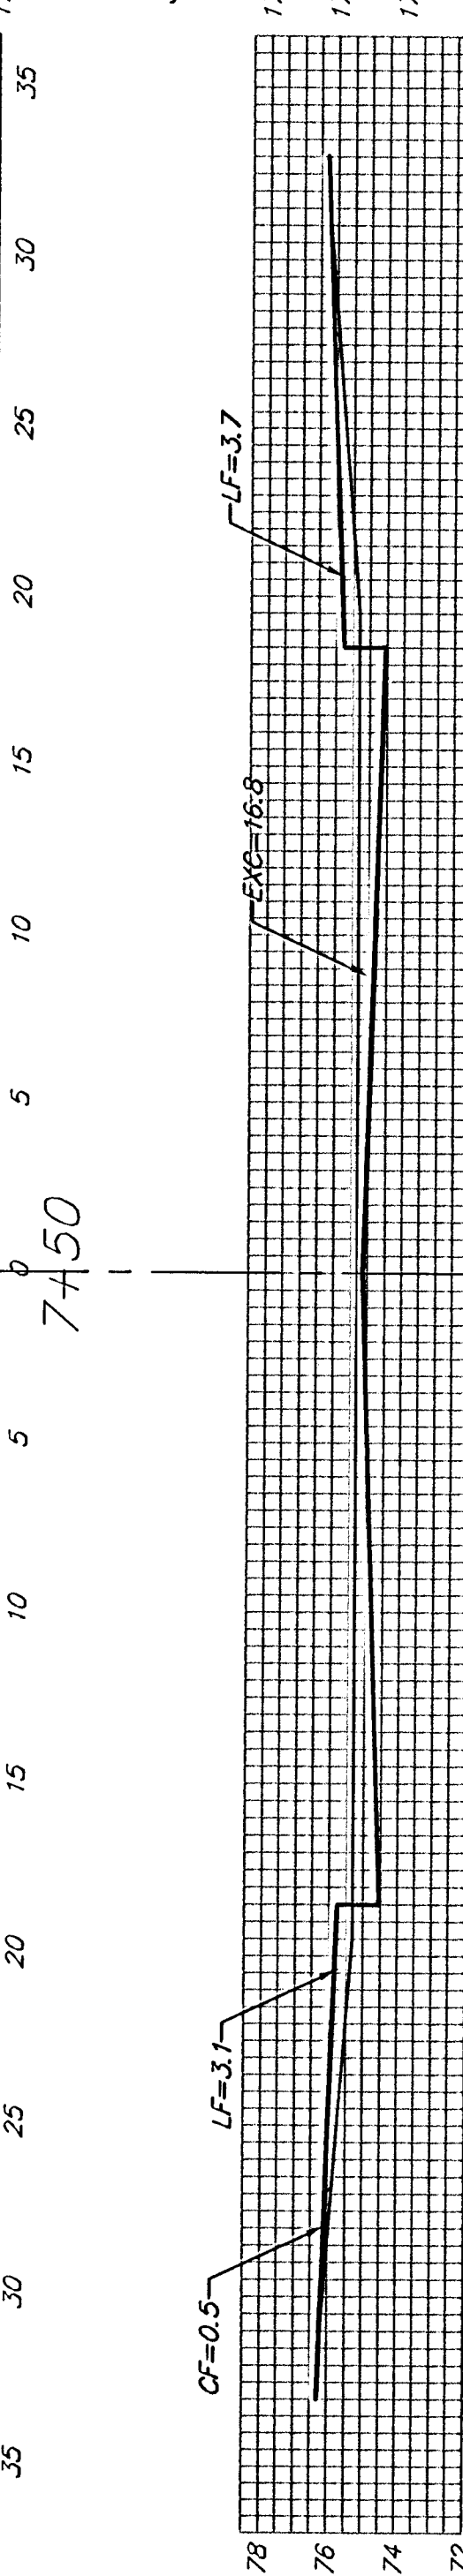


EXC = 31.1  
LF = 12.6  
CF = 0.9

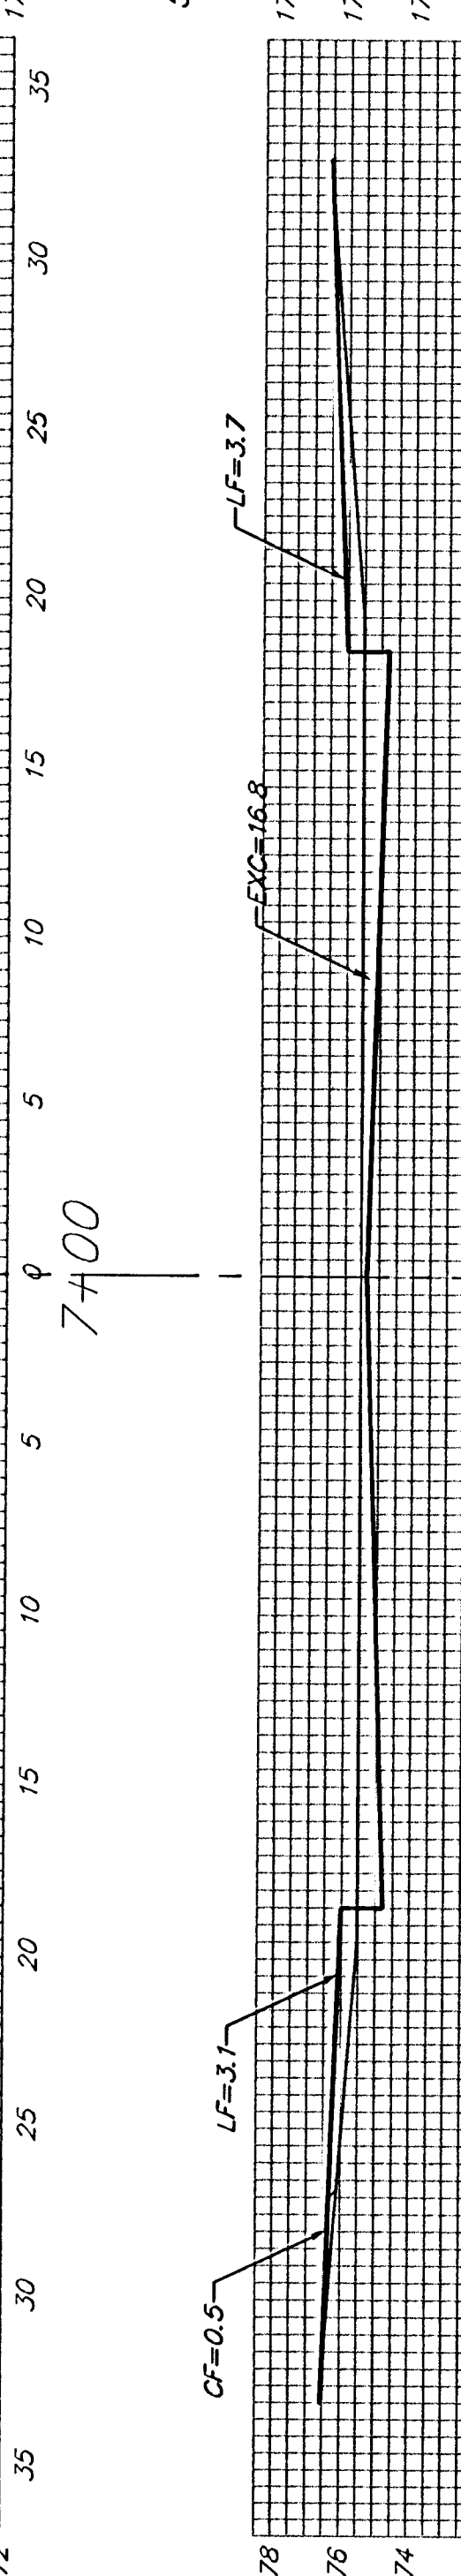

EXC = 31.1  
LF = 12.6  
CF = 0.9

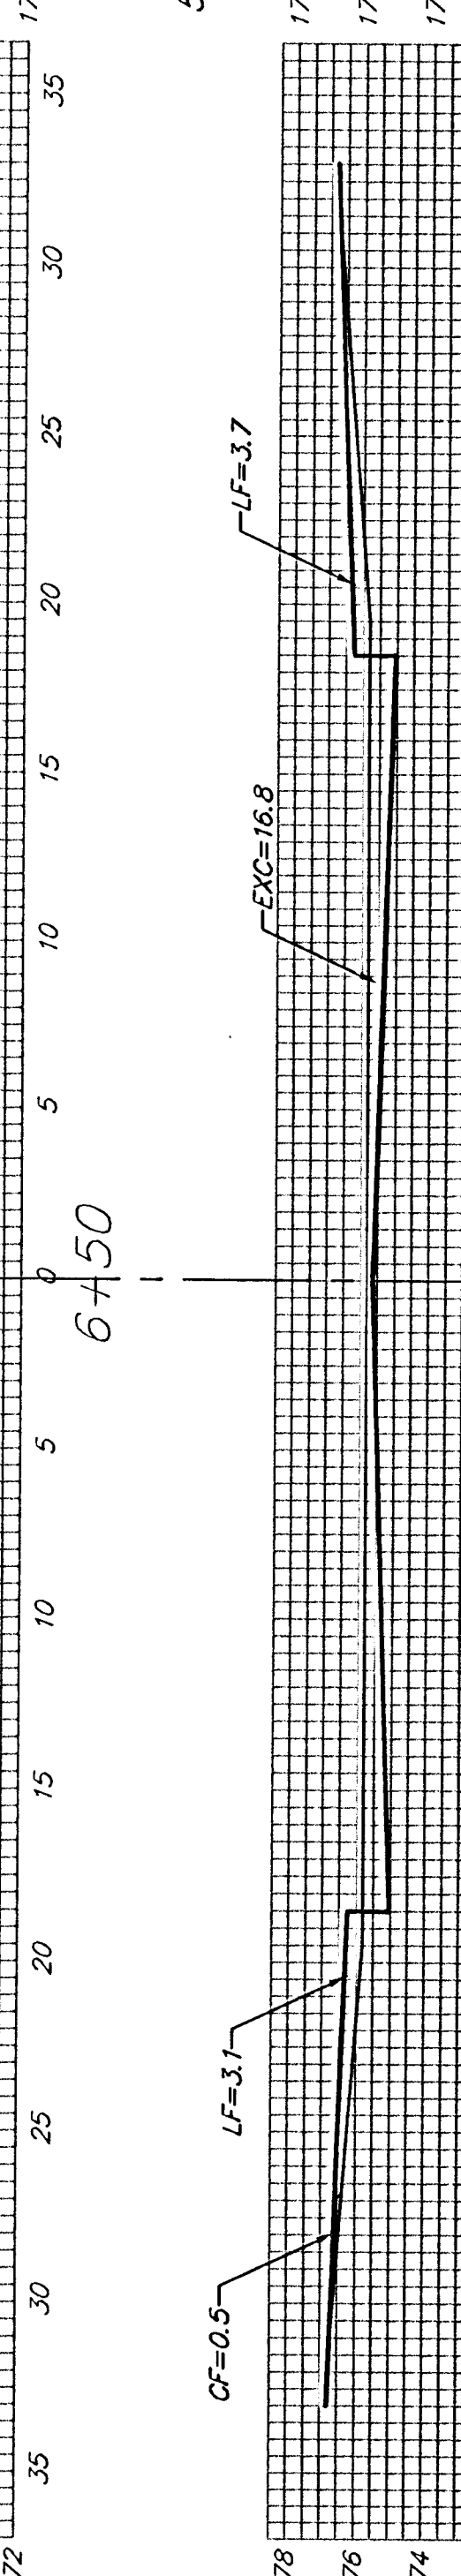


EXC = 31.1  
LF = 12.6  
CF = 0.9

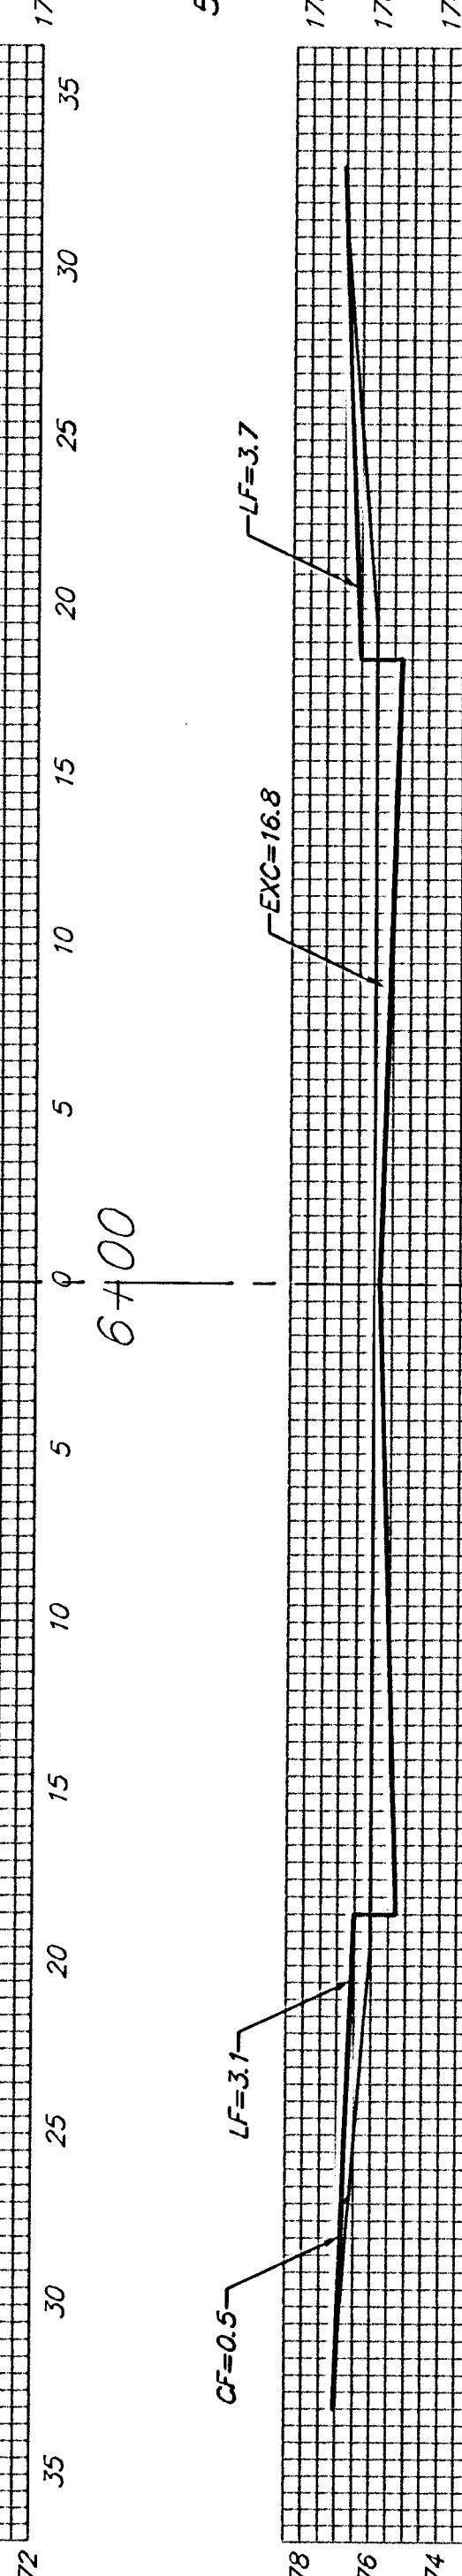

EXC = 31.1  
LF = 12.6  
CF = 0.9

DECKER

Sheet Totals:  
Excavation = 342.1 C.Y.  
Loose Fill = 138.6 C.Y.  
Compacted Fill = 9.9 C.Y.

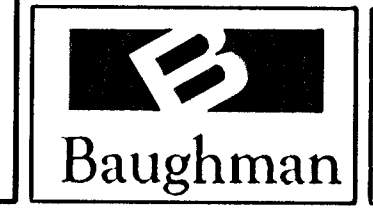

Baughman Company, P.A. 315 Ellis St. Wichita, KS 67211 P 316-262-7271 F 316-262-0149  
ENGINEERING | SURVEYING | PLANNING | LANDSCAPE ARCHITECTURE  
PROJECT NUMBER 472-84104 SHEET 24 OF 28  
CopperOateNorth/SSS 0502E162