




EXC = 31.1
LF = 12.6
CF = 0.9

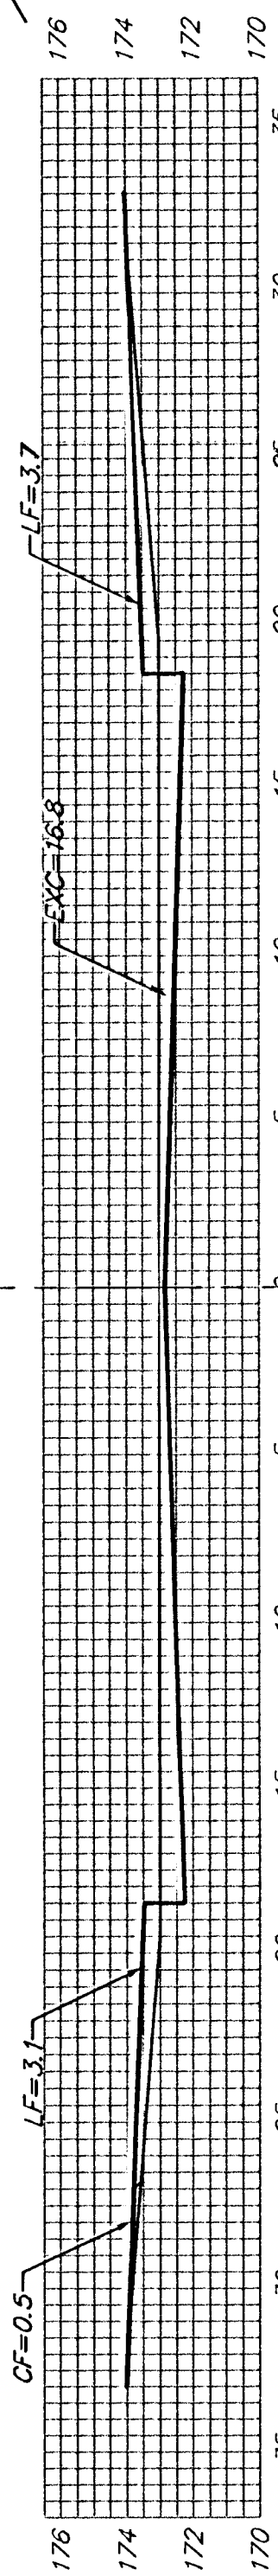


EXC = 31.1
LF = 12.6
CF = 0.9

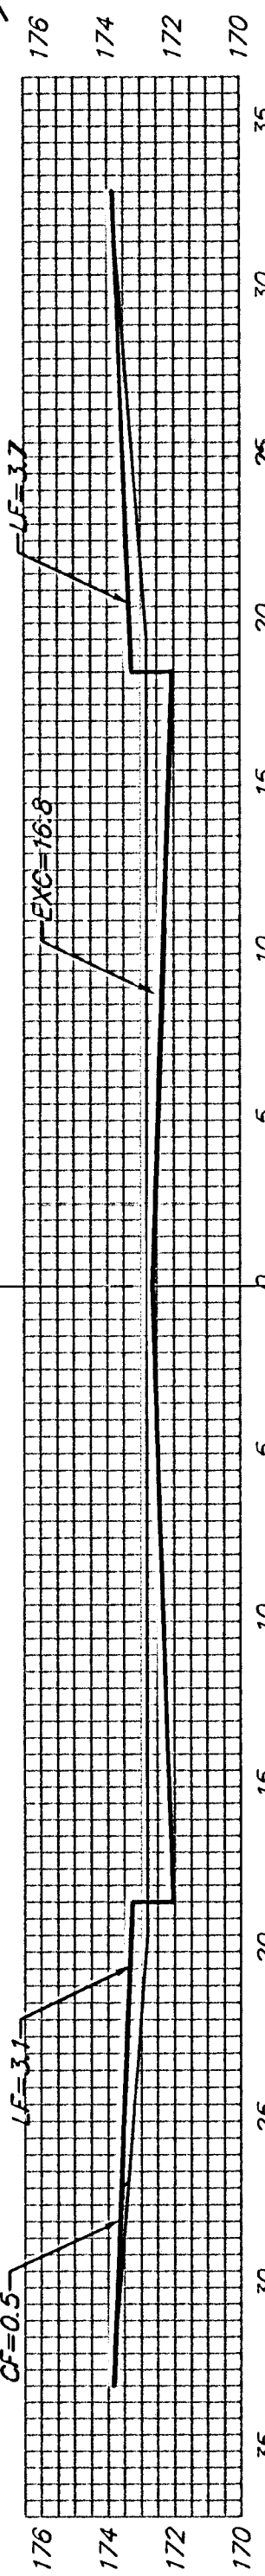


EXC = 31.1
LF = 12.6
CF = 0.9

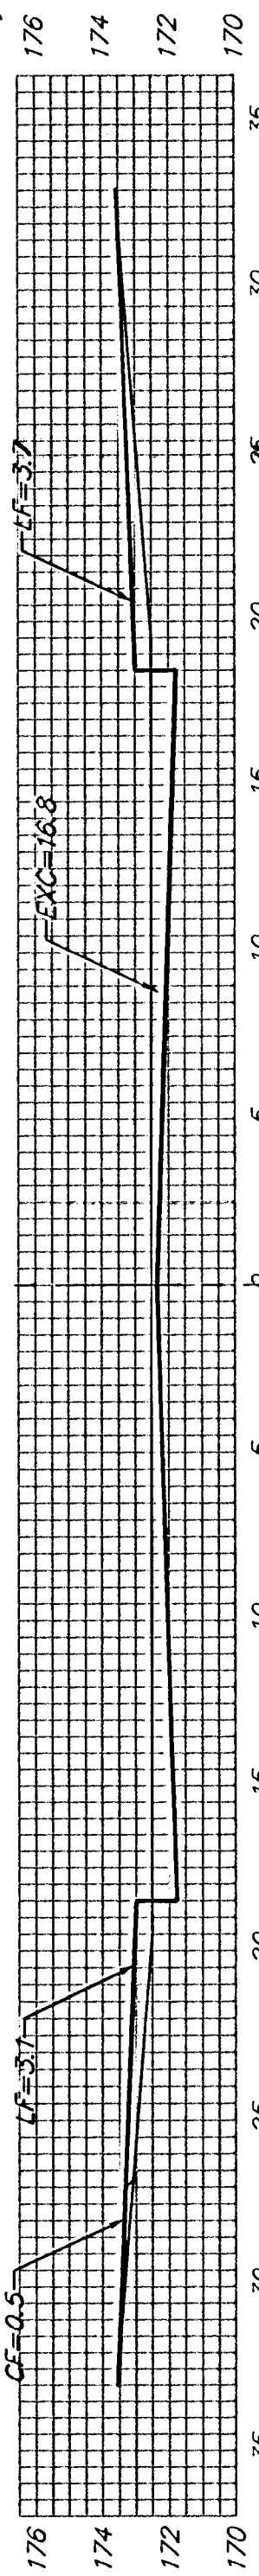


EXC = 31.1
LF = 12.6
CF = 0.9

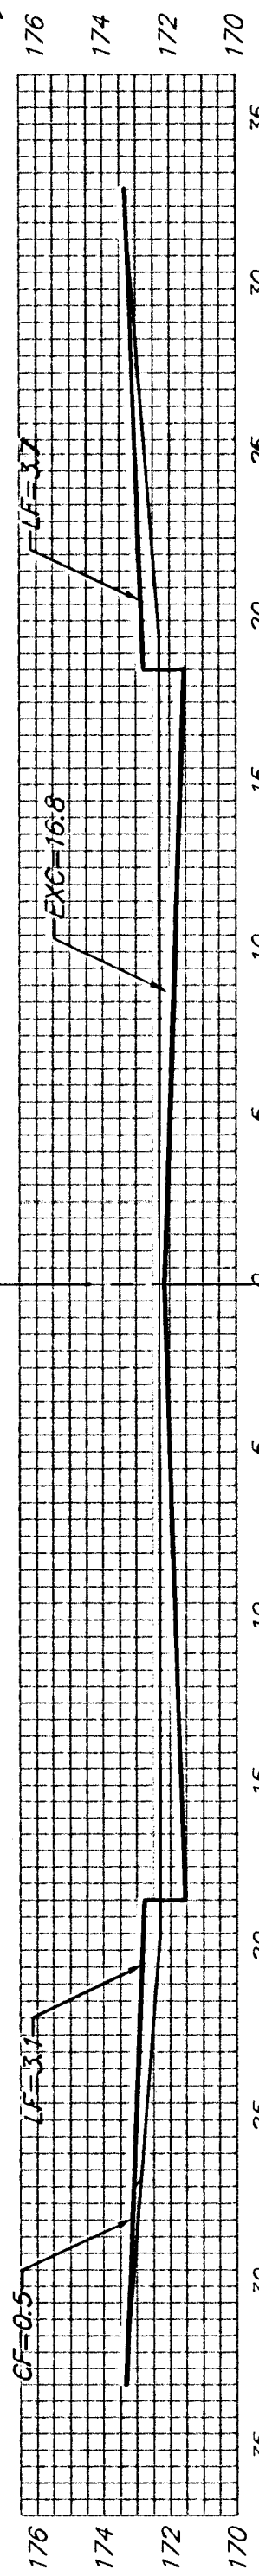


EXC = 31.1
LF = 12.6
CF = 0.9

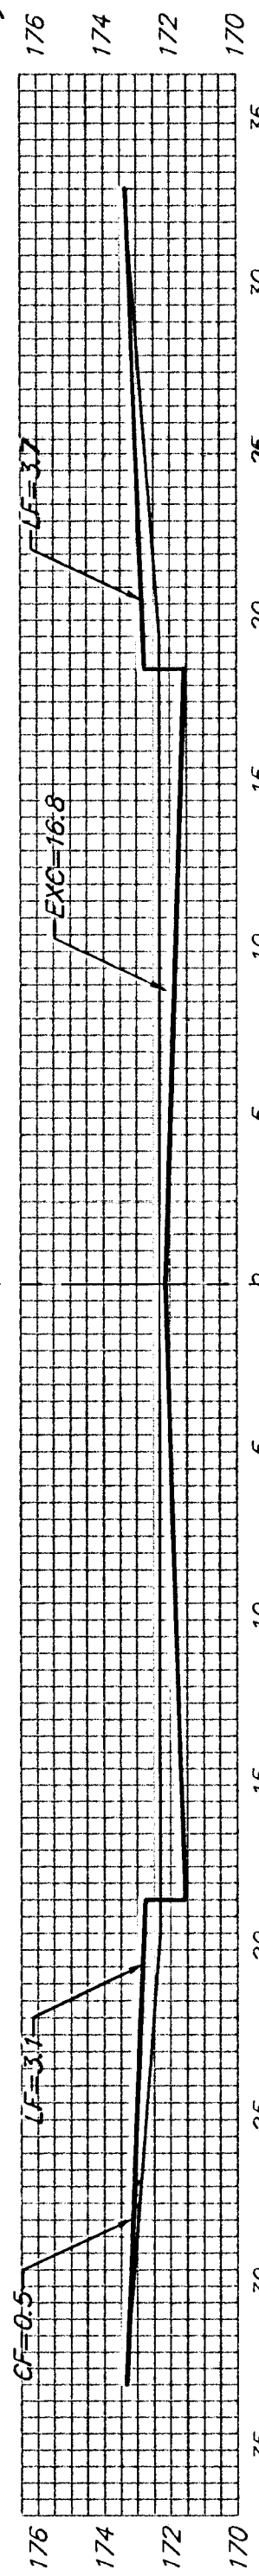


EXC = 31.1
LF = 12.6
CF = 0.9

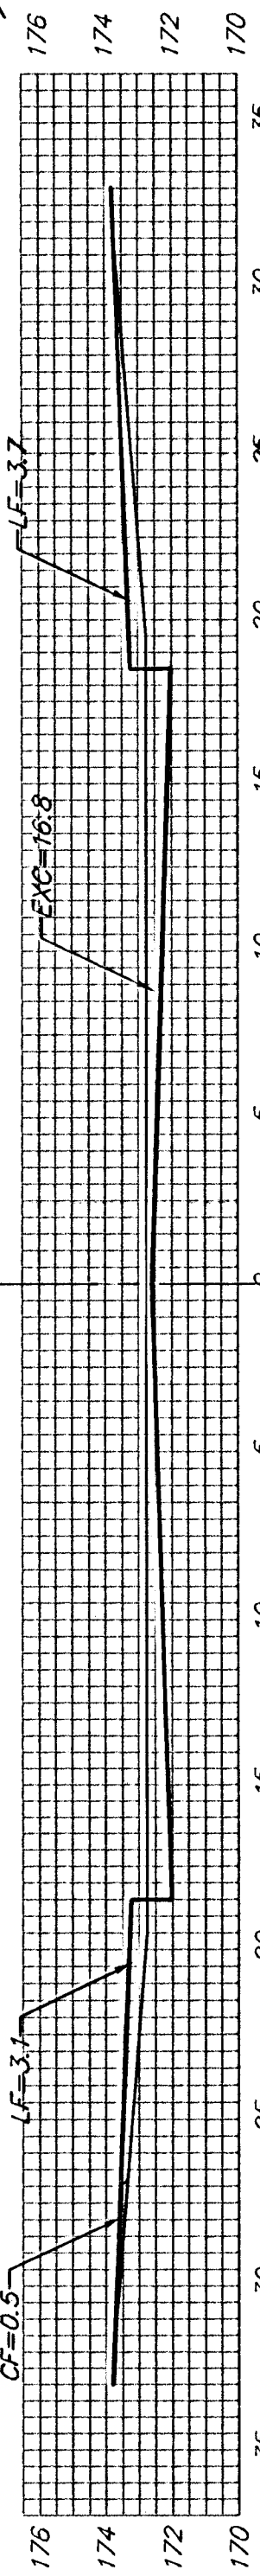


EXC = 12.5
LF = 5.1
CF = 0.4

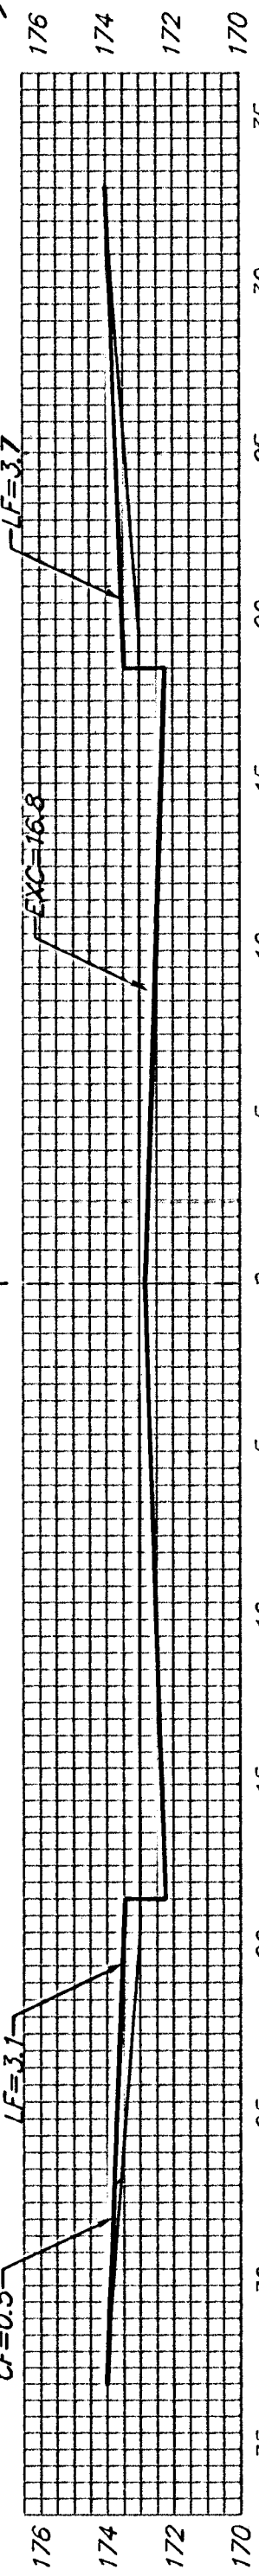


EXC = 15.1
LF = 4.7
CF = 0.5

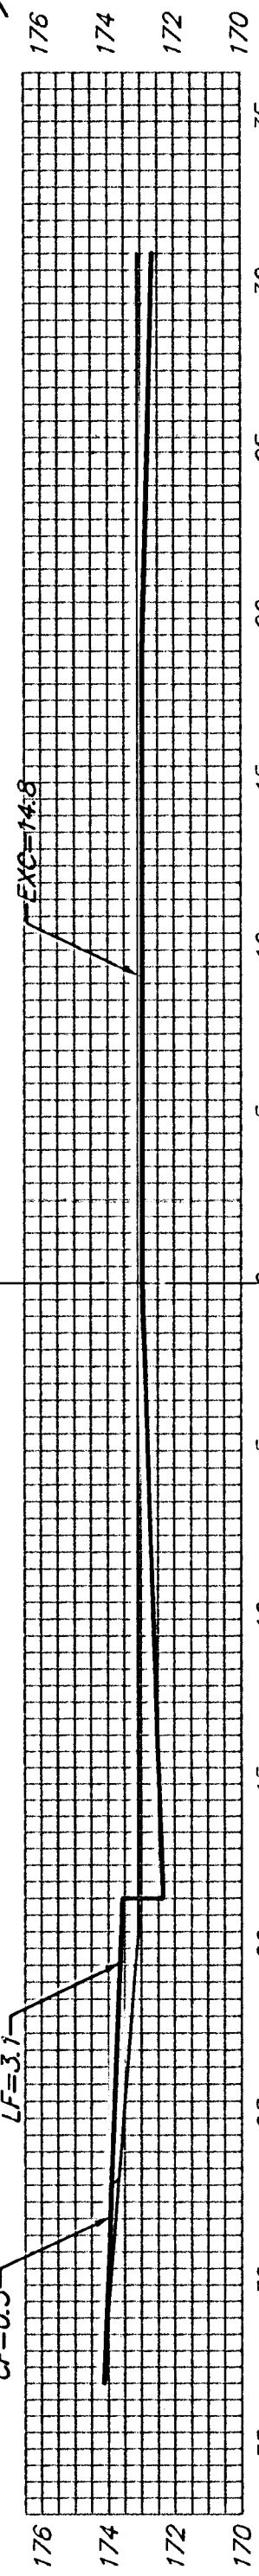


EXC = 15.1
LF = 4.7
CF = 0.5

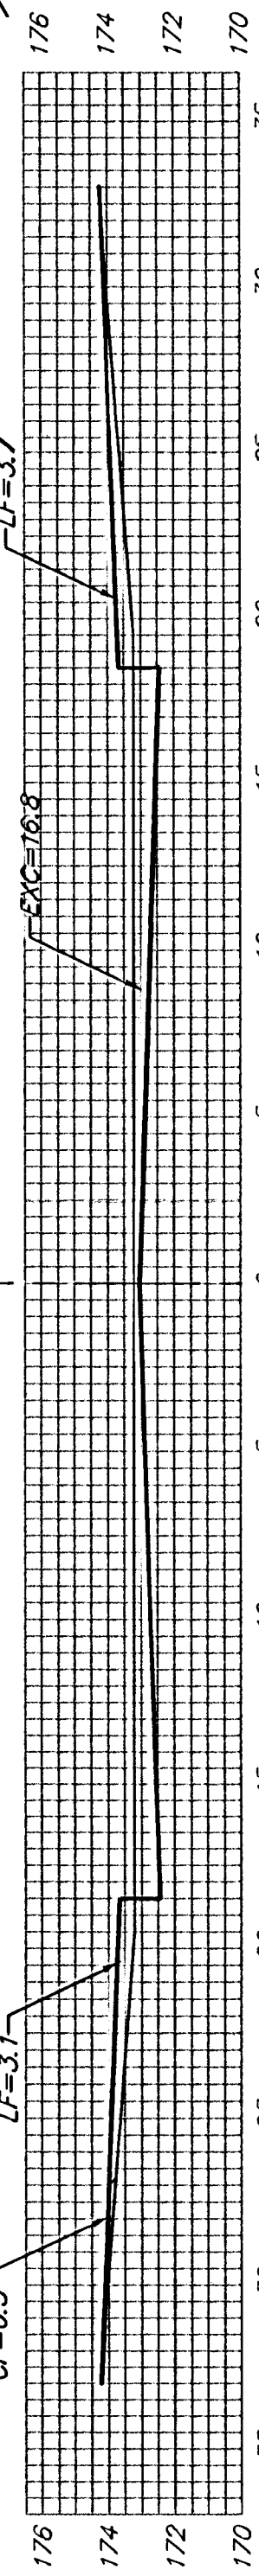

EXC = 17.7
LF = 7.1
CF = 0.5

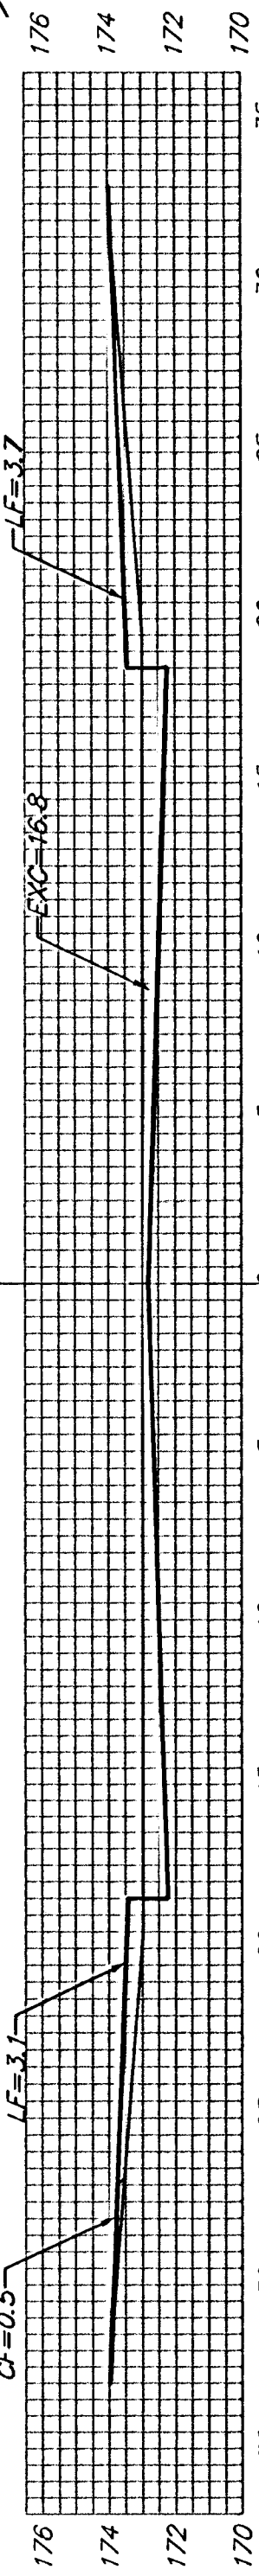

EXC = 31.1
LF = 12.6
CF = 0.9

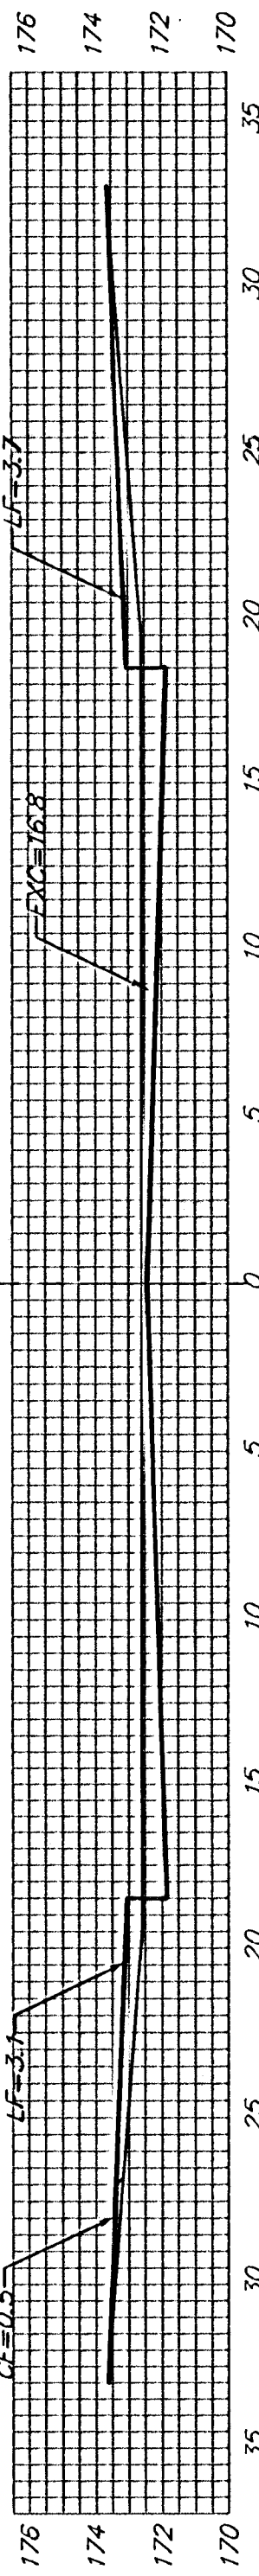

DECKER

Sheet Totals:

Excavation = 258.3 C.Y.
Loose Fill = 101.8 C.Y.
Compacted Fill = 7.6 C.Y.

