





© 2023 GARVER, LLC  
 THIS DOCUMENT, ALONG WITH THE IDEAS AND DESIGNS CONVEYED HEREIN, SHALL BE CONSIDERED INSTRUMENTS OF PROFESSIONAL SERVICE AND ARE PROPERTY OF GARVER, LLC. ANY USE, REPRODUCTION, OR DISTRIBUTION OF THIS DOCUMENT, ALONG WITH THE IDEAS AND DESIGN CONTAINED HEREIN, IS PROHIBITED UNLESS AUTHORIZED IN WRITING BY GARVER, LLC OR EXPLICITLY ALLOWED IN THE GOVERNING PROFESSIONAL SERVICES AGREEMENT FOR THIS WORK.

1995 Midfield Road  
 Wichita, KS 67209  
 (316) 264-8008



NOTE: ELEVATIONS ARE SHOWN AS TYPE 4 CURB. CURB SHALL BE CONSTRUCTED AS TYPE 2 CURB & GUTTER AS INDICATED BELOW.

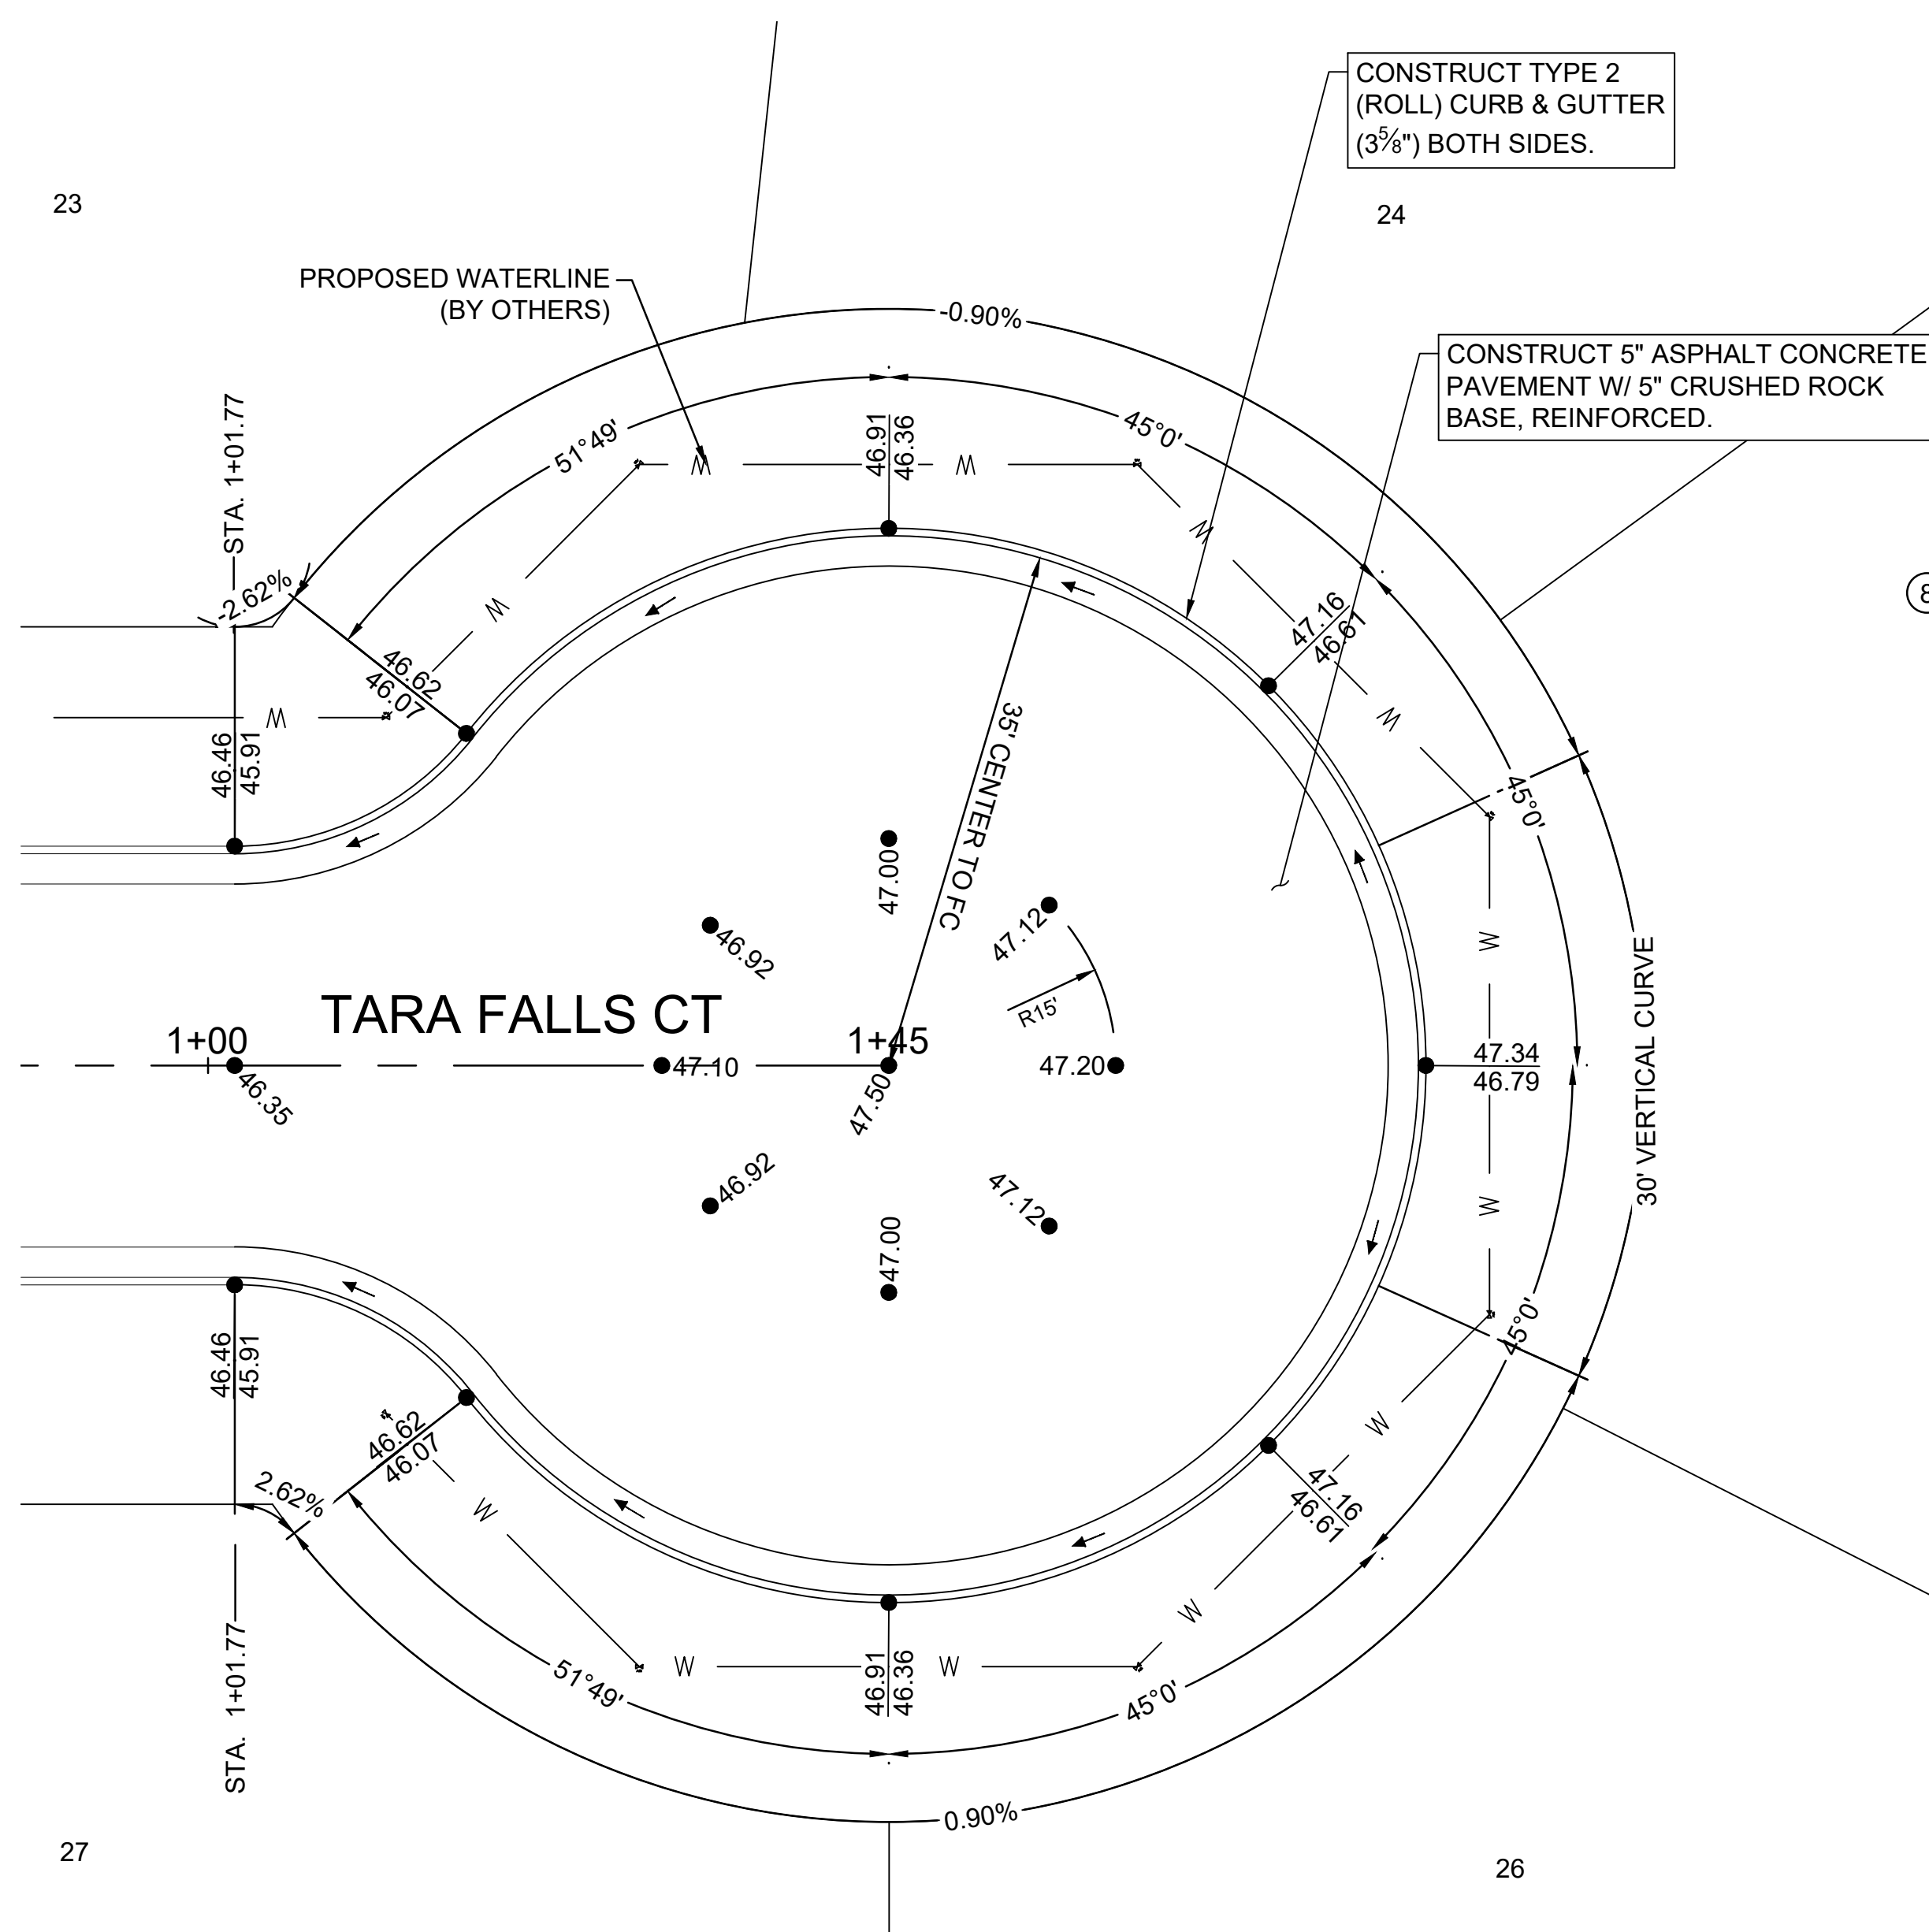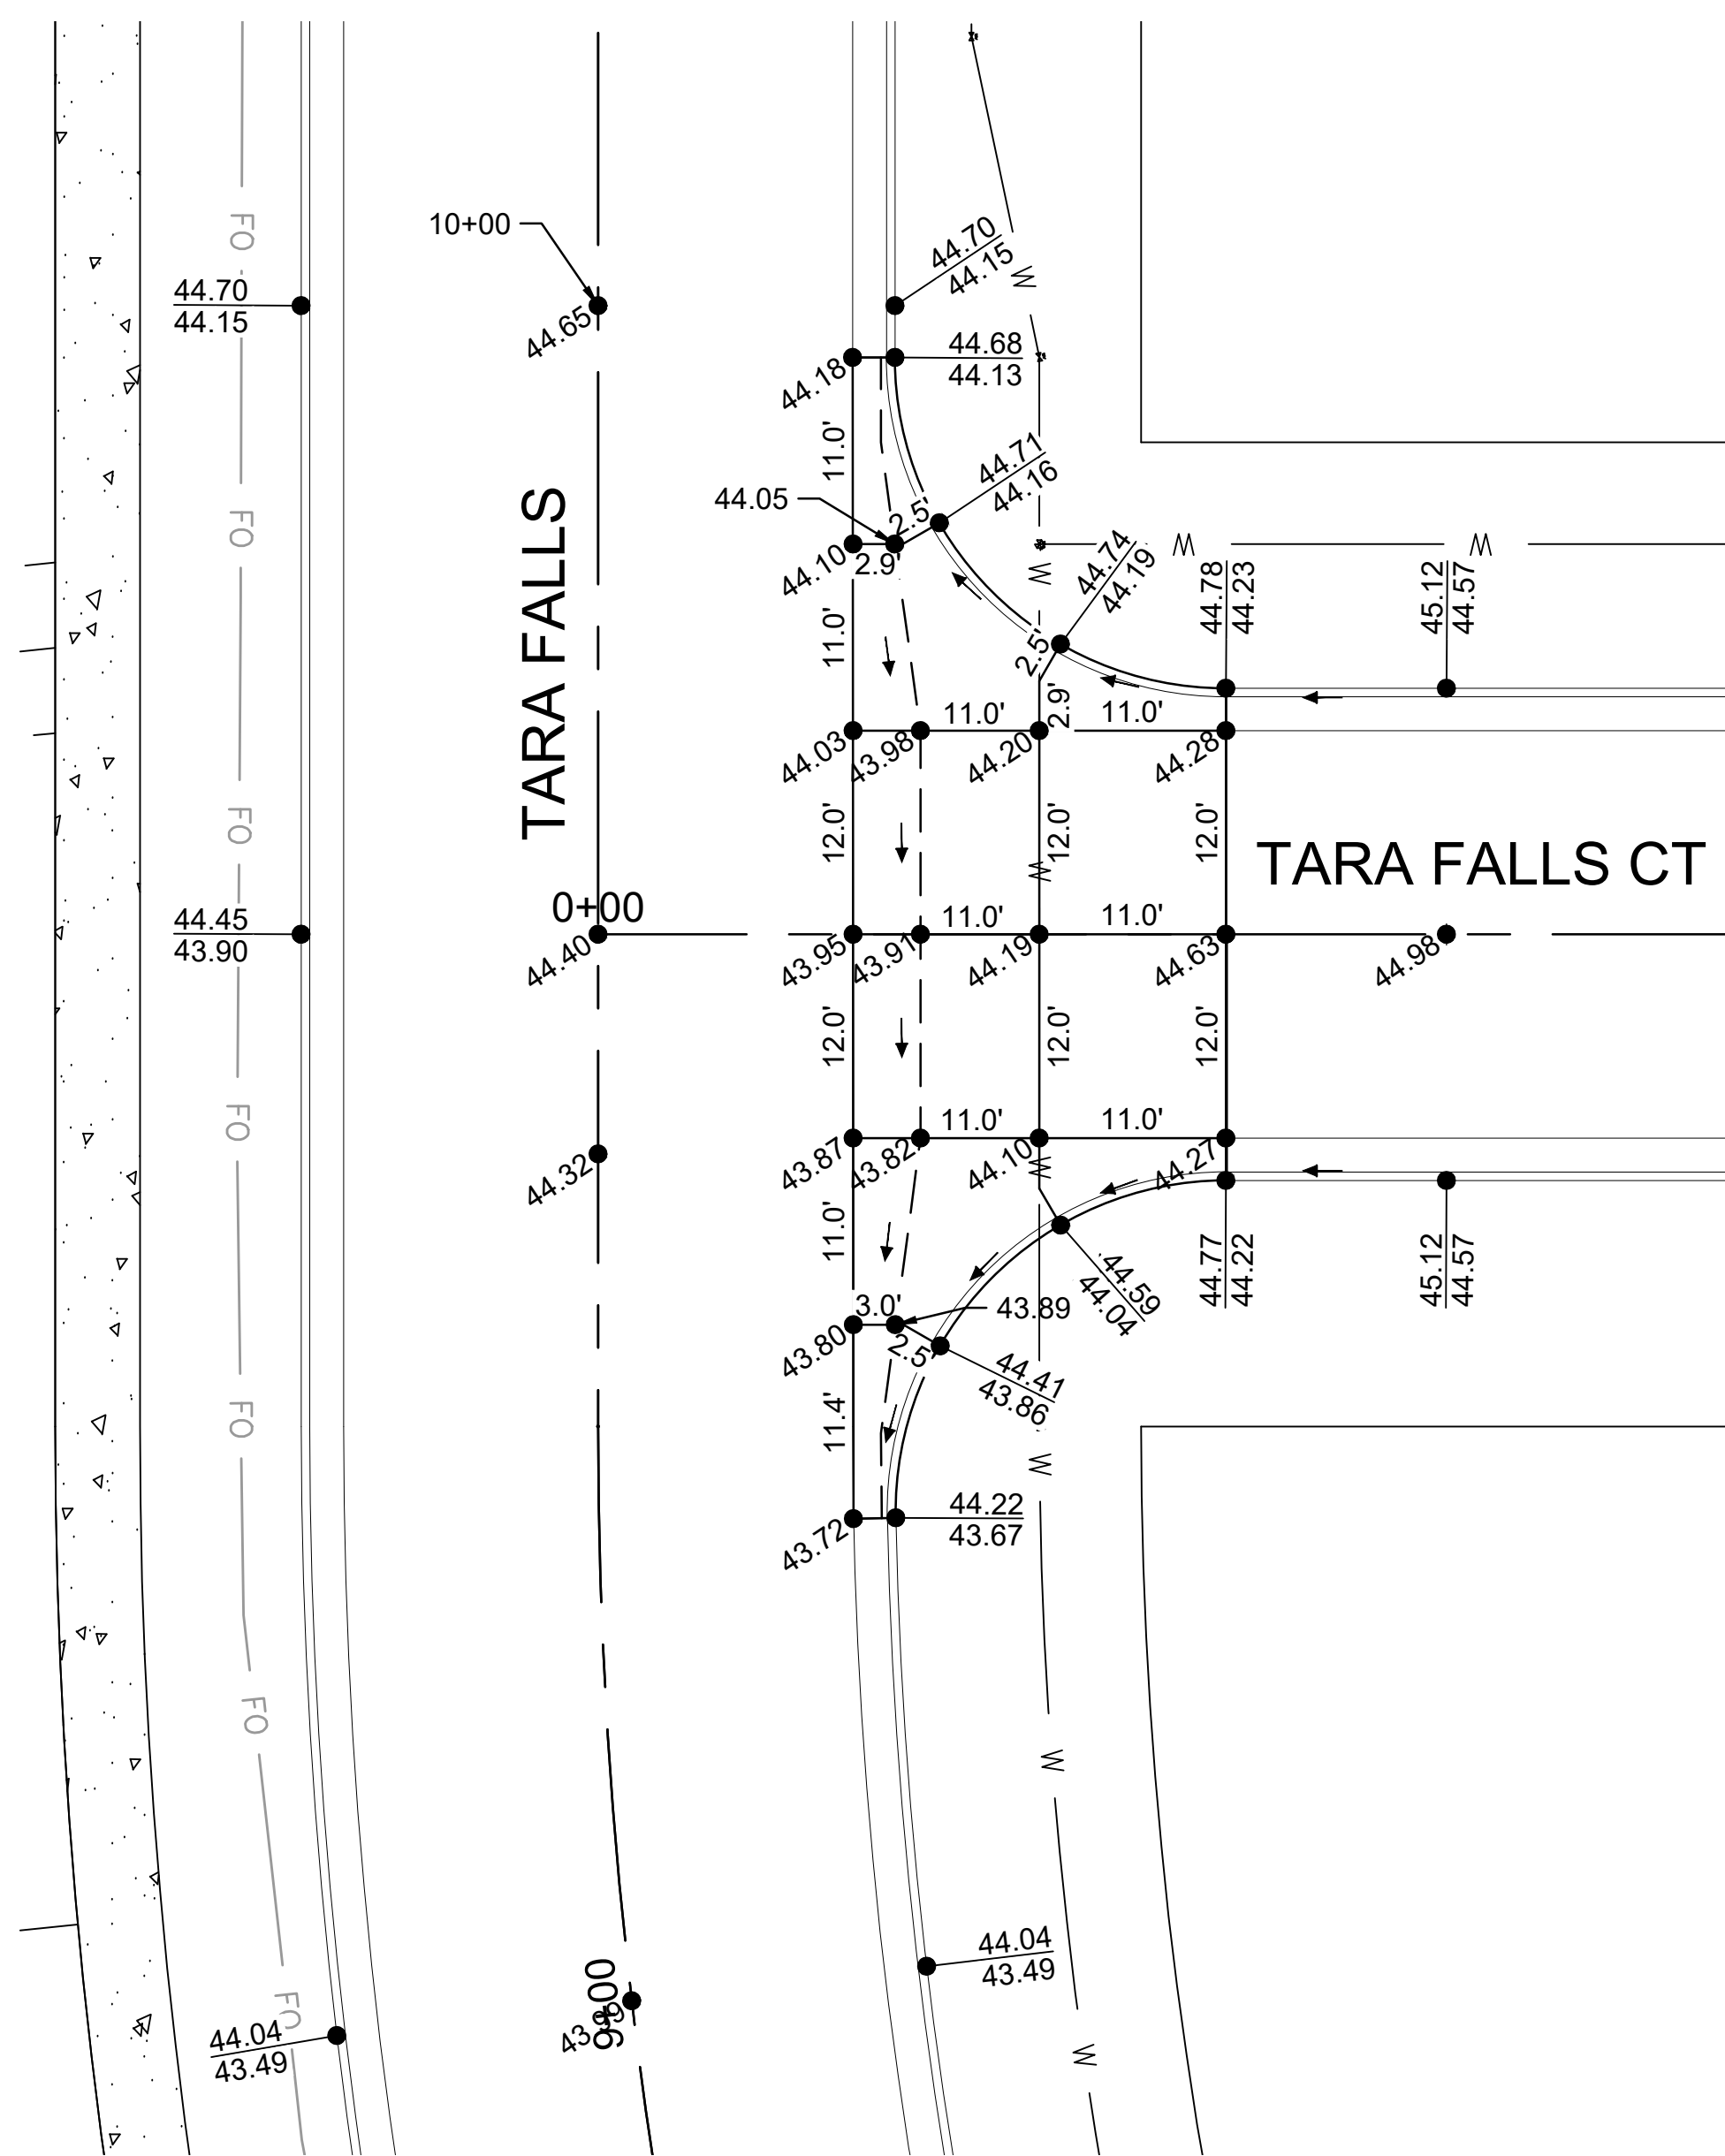

File: L:\2022\22T41001 - Casa Bella Addition Ph. 8 Eng\Drawings\CD\PAVING & SW\TARA FALLS CT (CUL-DE-SAC).dwg Last Save: 11/15/2023 4:04 PM Last saved by: MCarraeraPiedra  
 Last plotted by: Carraera-Piedra, Mariela Plot Style: 1:2.5849 Plot Date: 11/15/2023 4:38 PM Plotter used: None

REV.	DATE	DESCRIPTION	BY



CITY OF WICHITA  
 WICHITA, KANSAS

CASA BELLA SECOND  
 ADDITION PHASE 8  
 PAVING & SWS

TARA FALLS  
 CT  
 (CUL-DE-SAC)

JOB NO.: 22T41001  
 DATE: NOV 2023  
 DESIGNED BY: .  
 DRAWN BY: .

BAR IS ONE INCH ON ORIGINAL DRAWING  
 IF NOT ONE INCH ON THIS SHEET, ADJUST SCALES ACCORDINGLY.

DRAWING NUMBER

SHEET NUMBER **13** OF **42**