



MAIZE SCHOOL CAMPUS

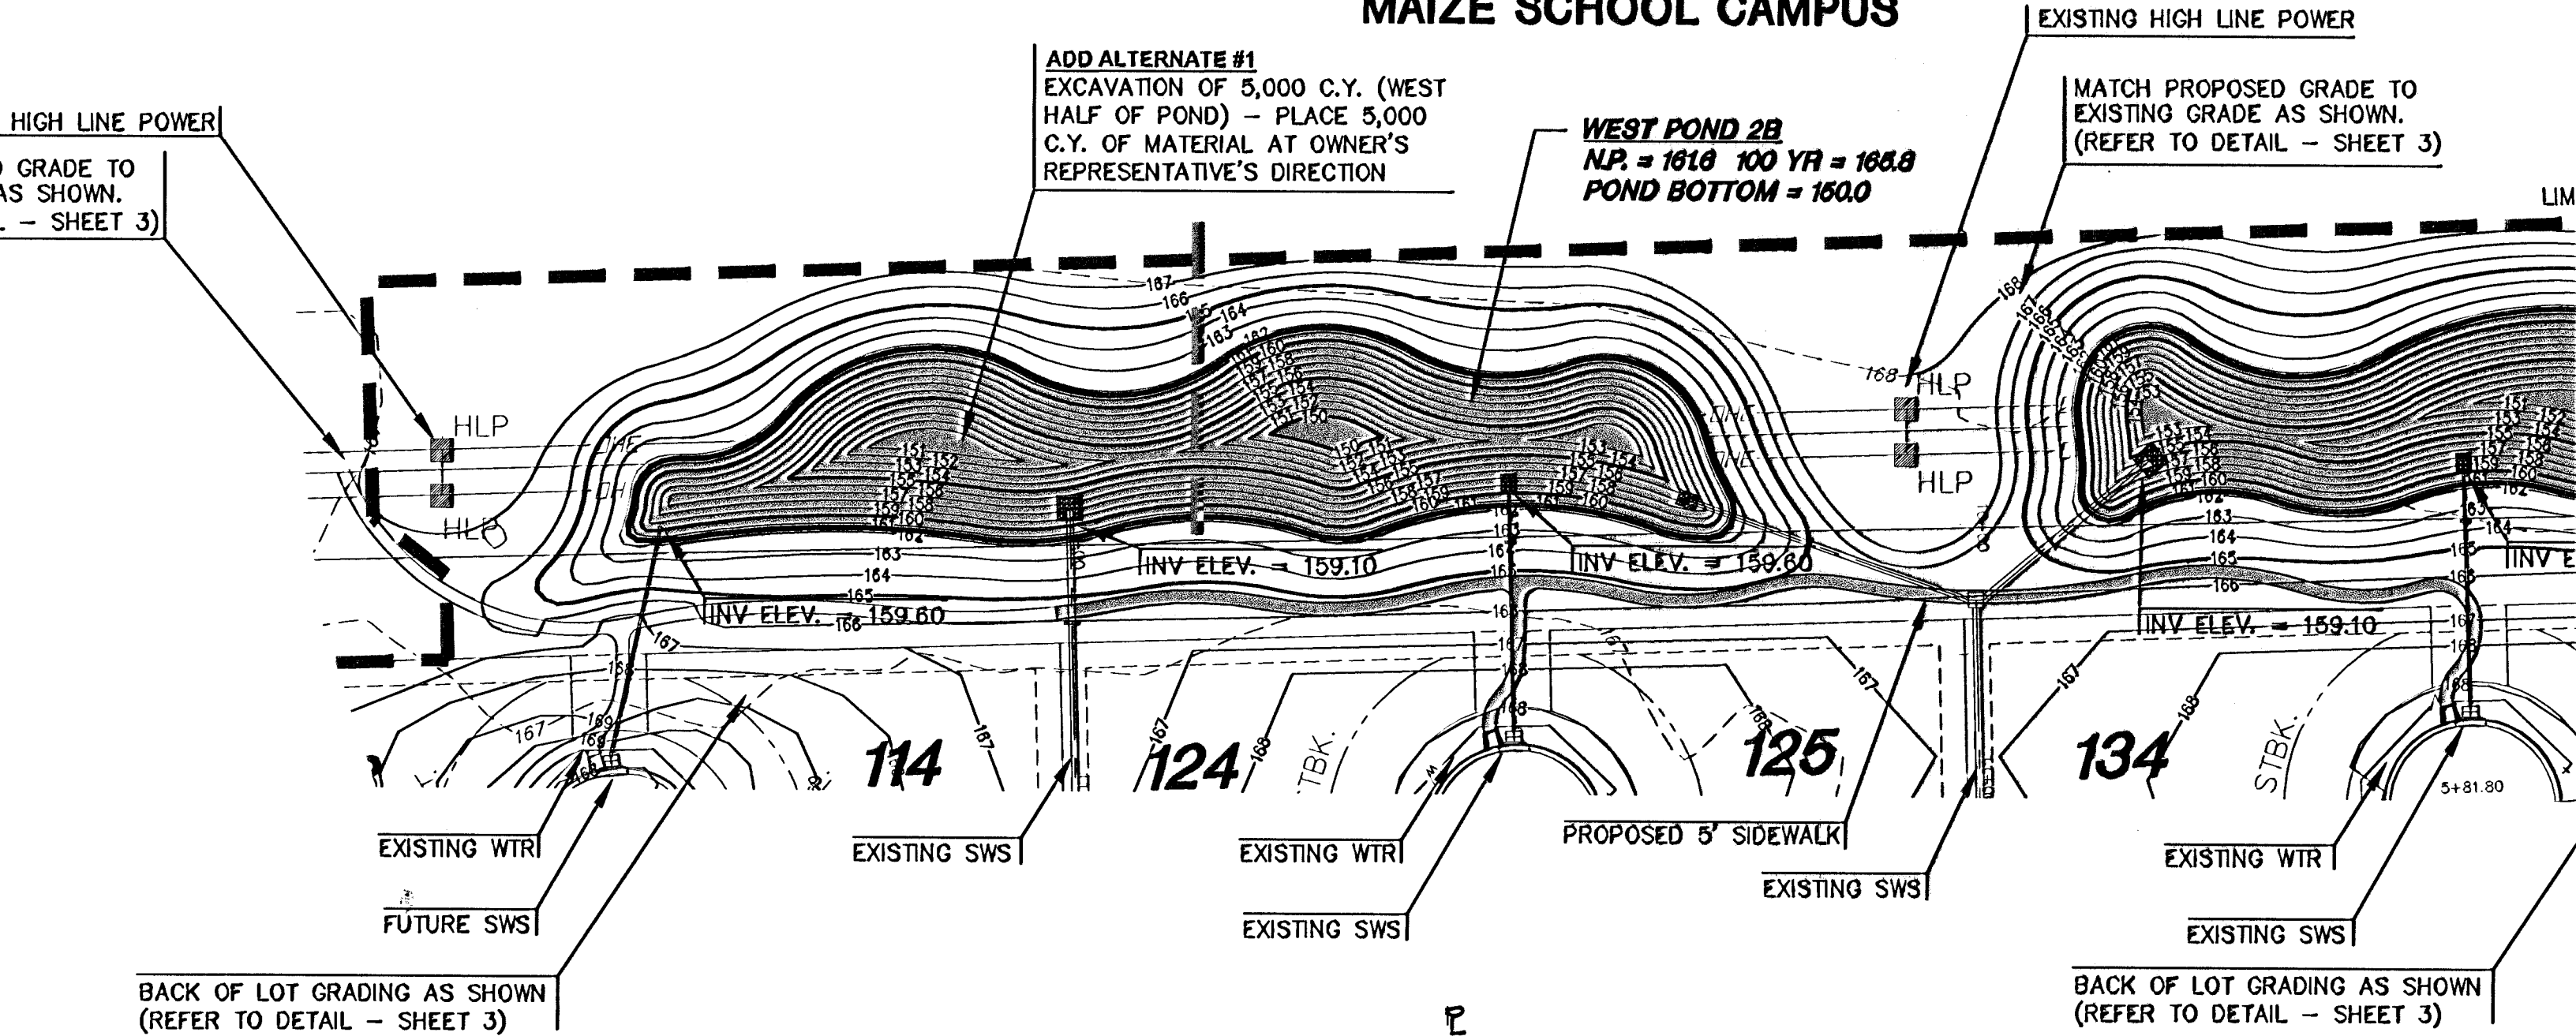

SCHEMATIC GRADING - SECTION

NOT TO SCALE

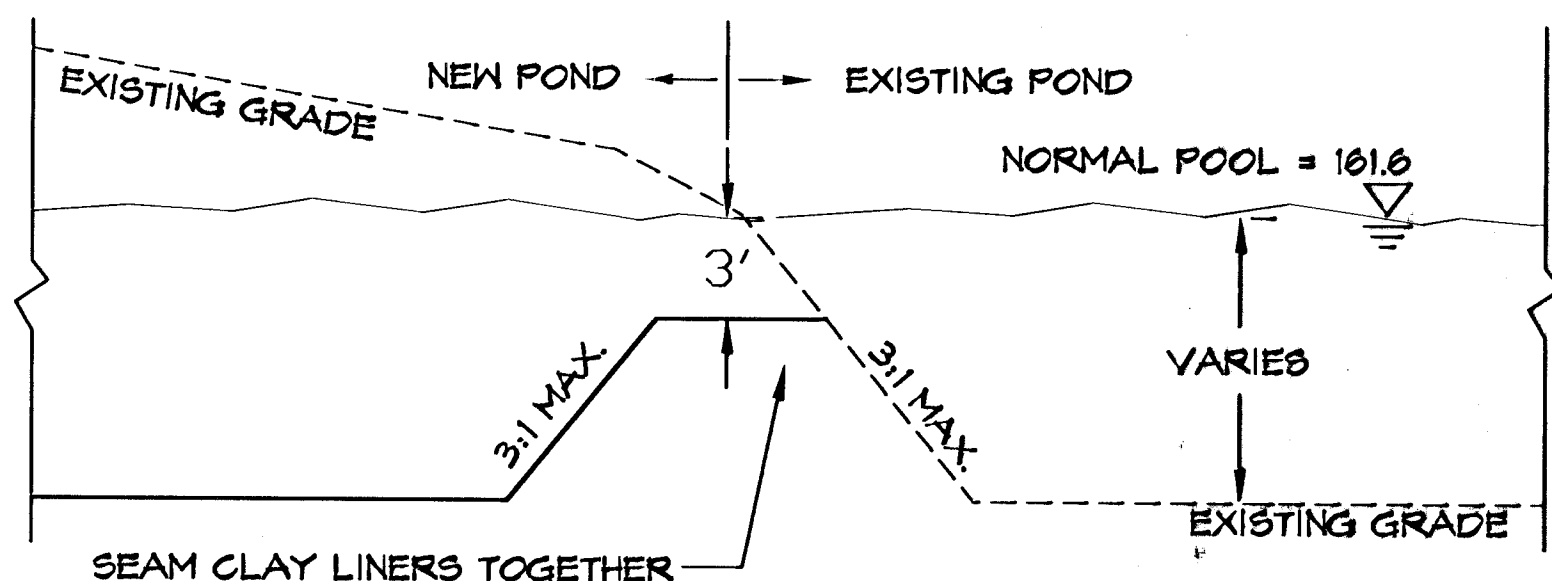

SCHEMATIC POND CONNECTION DETAIL

NOT TO SCALE

LEGEND

- W — WATER LINE
- S — SAN. SEWER LINE
- 1355 --- EXIST, CONTOURS
- 1355 --- PROP. CONTOURS
- LIMITS OF GRADING

