



EXC = 56.5  
LF = 8.9  
CF = 7.3

50.00'

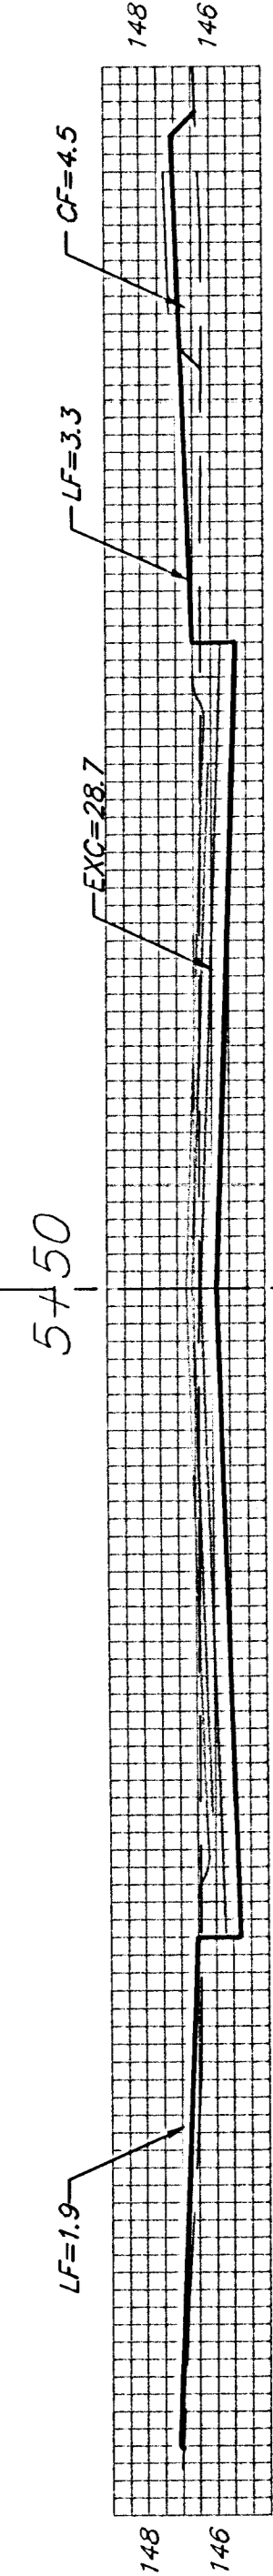


EXC = 38.7  
LF = 16.4  
CF = 7.8

50.00'

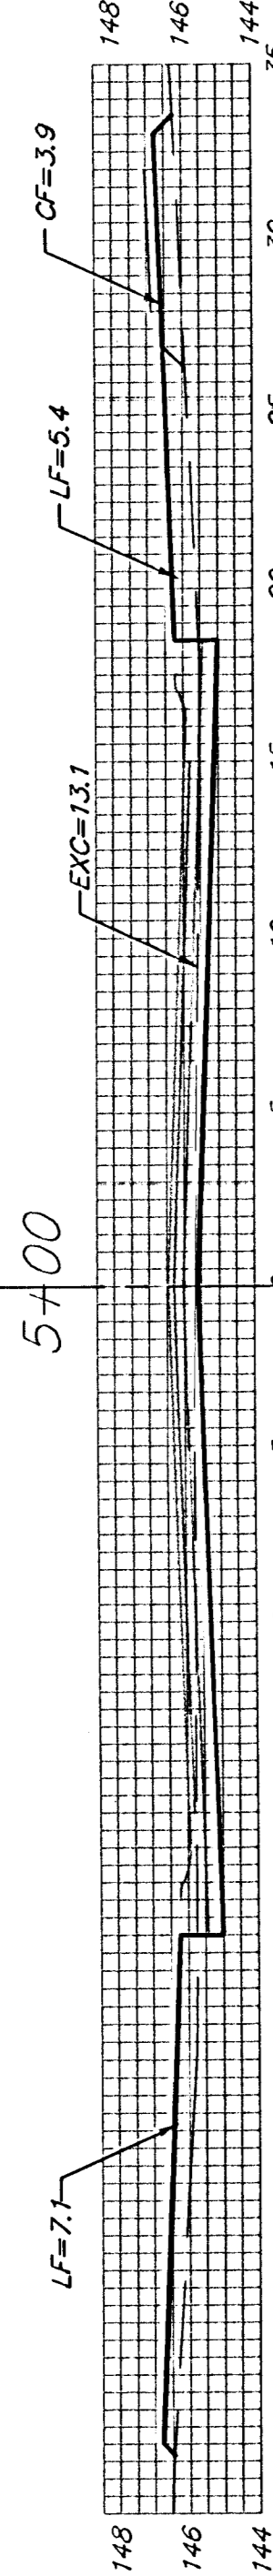


EXC = 5.5  
LF = 5.0  
CF = 1.7

10.14'

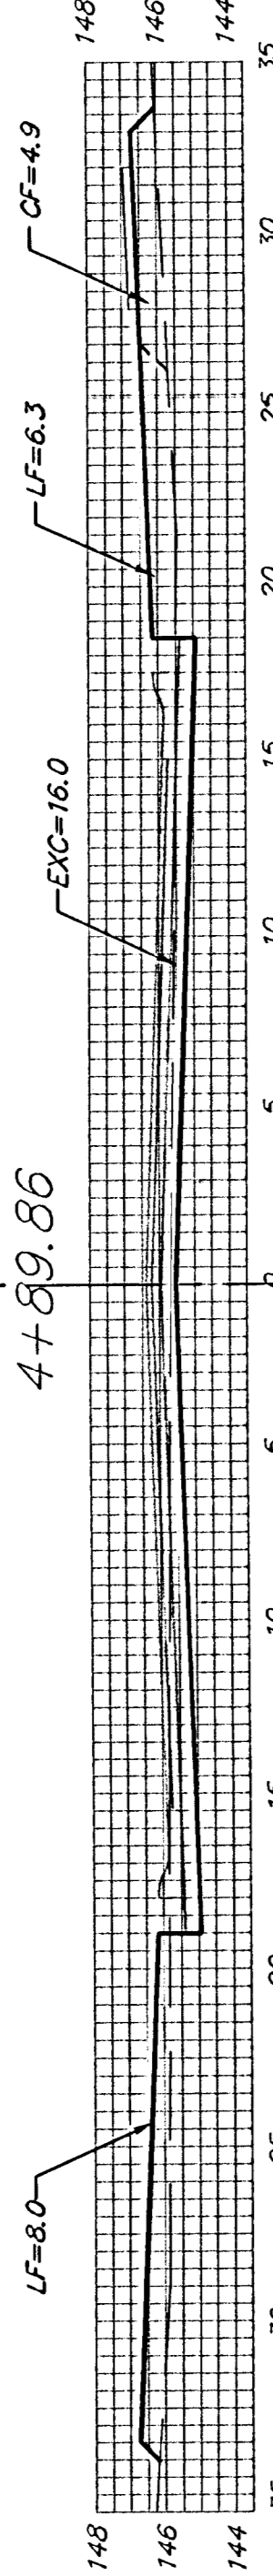


EXC = 21.0  
LF = 9.4  
CF = 5.1

25.07'

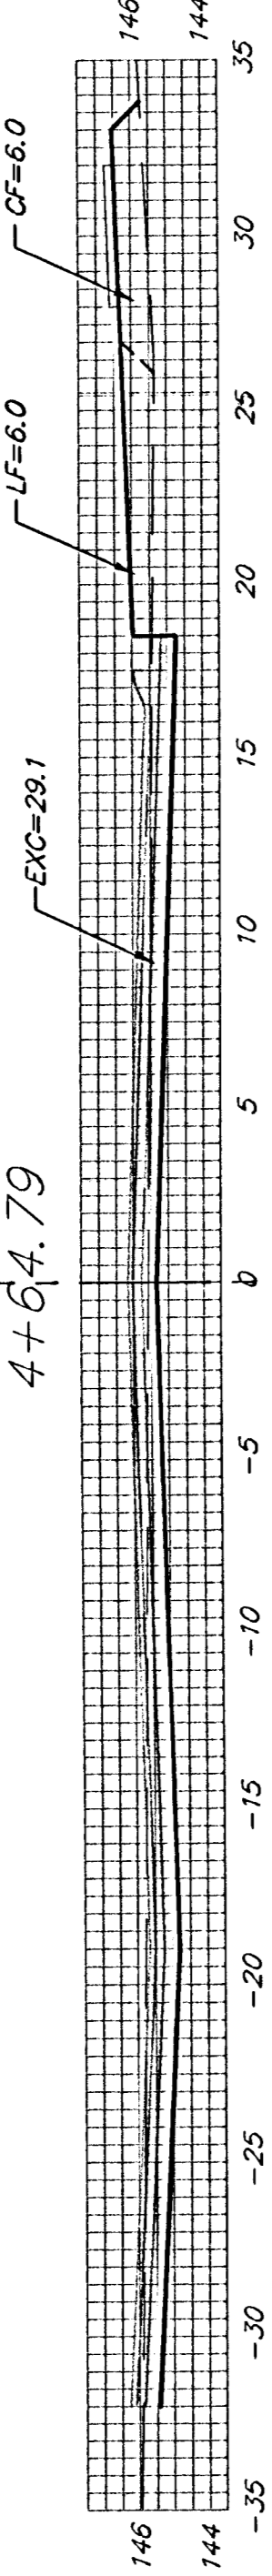


EXC = 24.2  
LF = 7.5  
CF = 5.3

25.09'

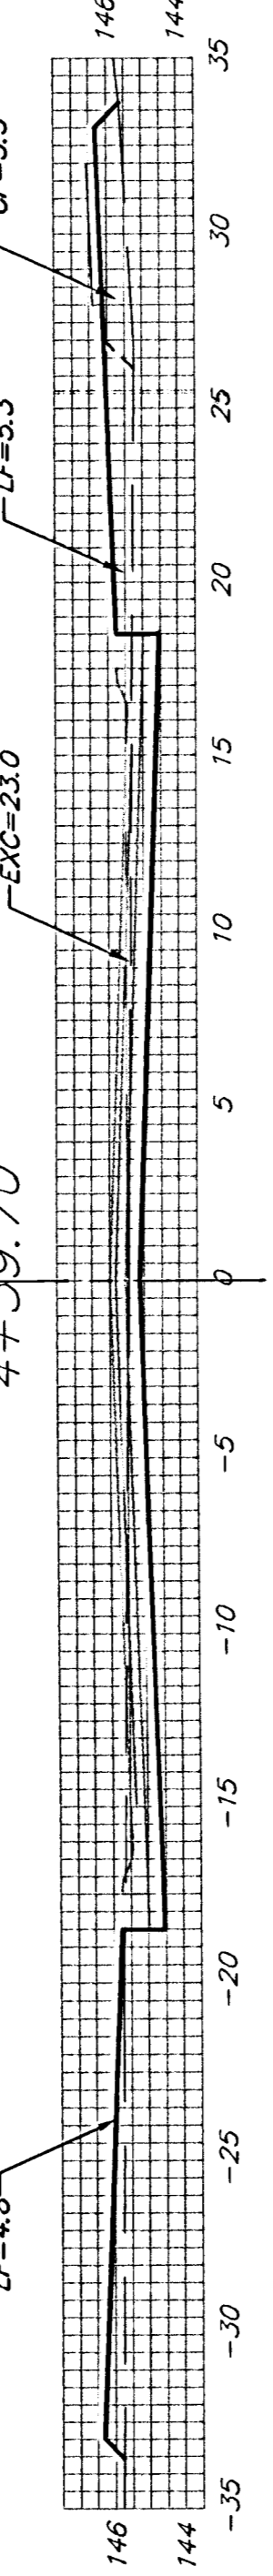


EXC = 34.2  
LF = 7.4  
CF = 3.9

39.70'

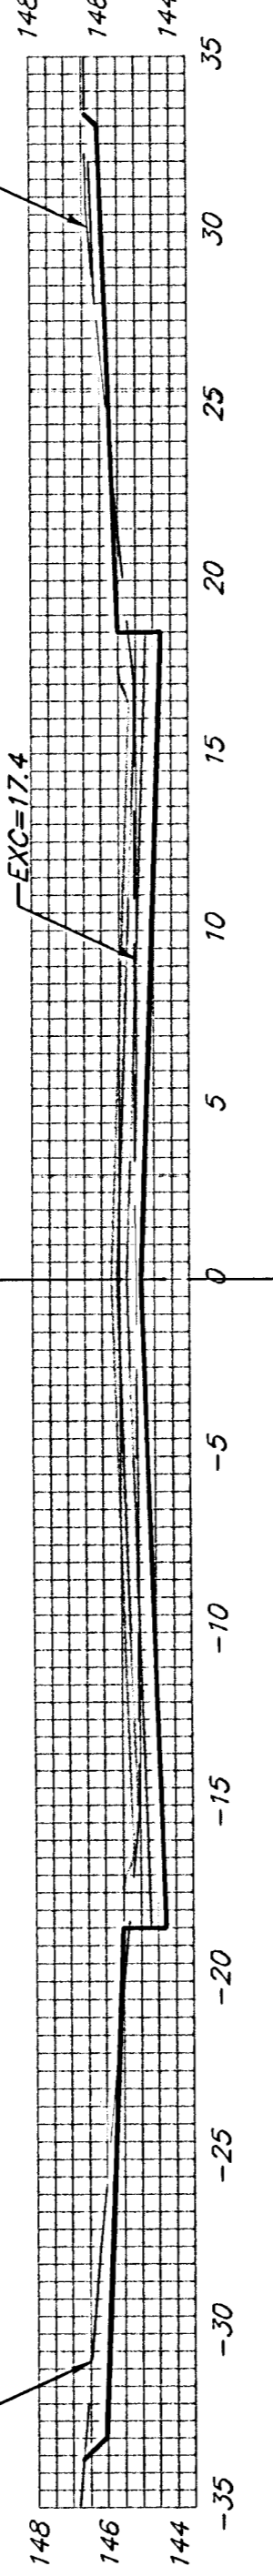


EXC = 50.1  
LF = 0.0  
CF = 0.0

50.00'

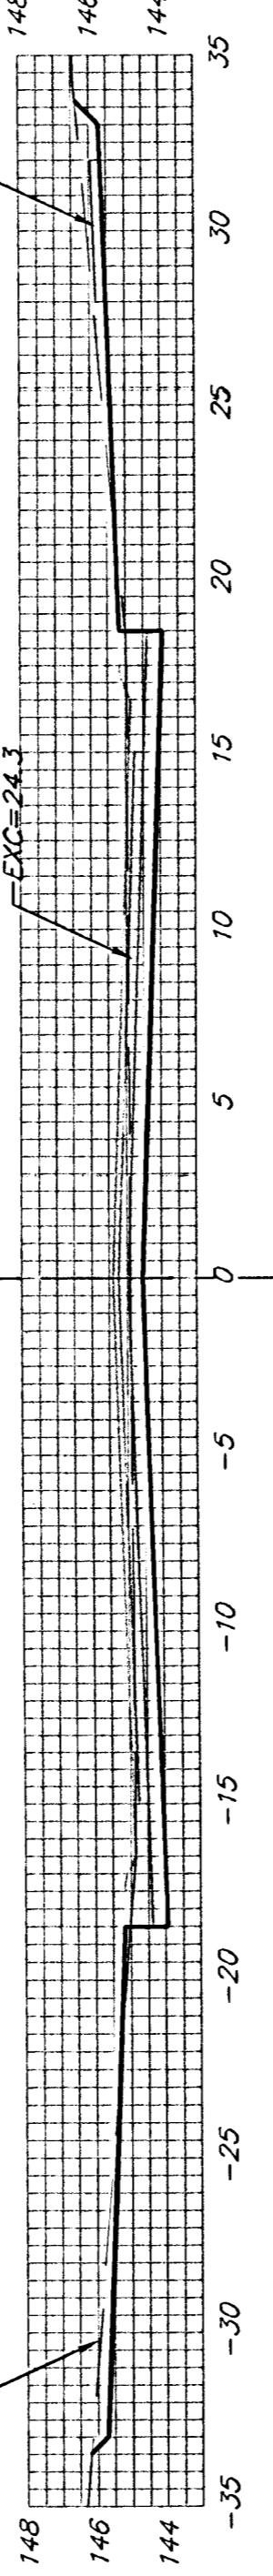


EXC = 63.1  
LF = 0.0  
CF = 0.0

50.00'

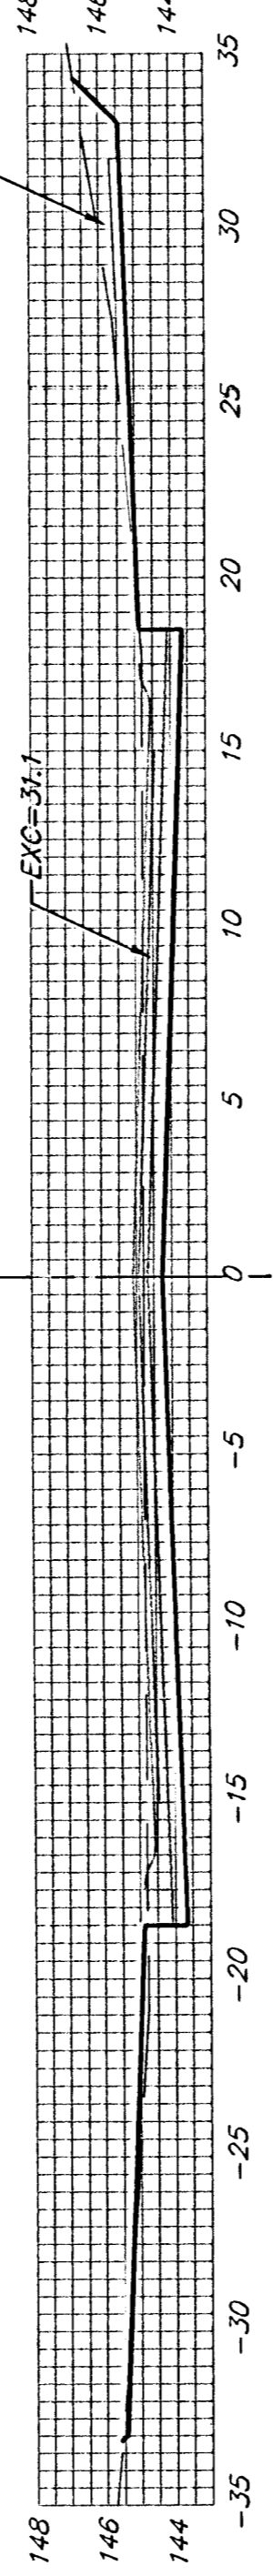


EXC = 74.3  
LF = 0.0  
CF = 0.0

50.00'

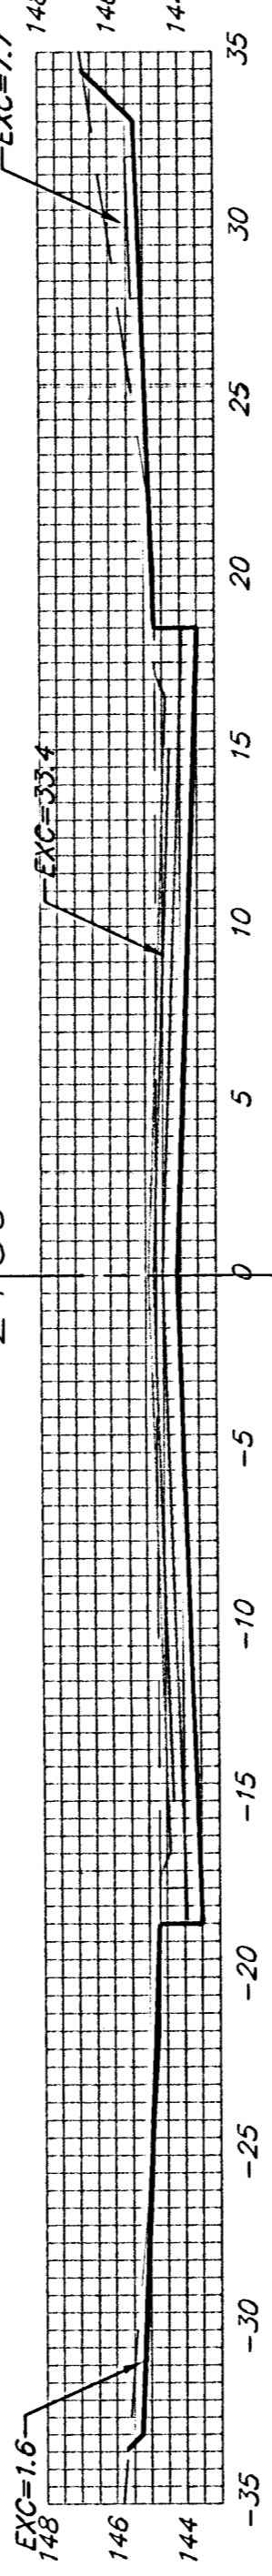


EXC = 84.7  
LF = 0.0  
CF = 0.0

50.00'

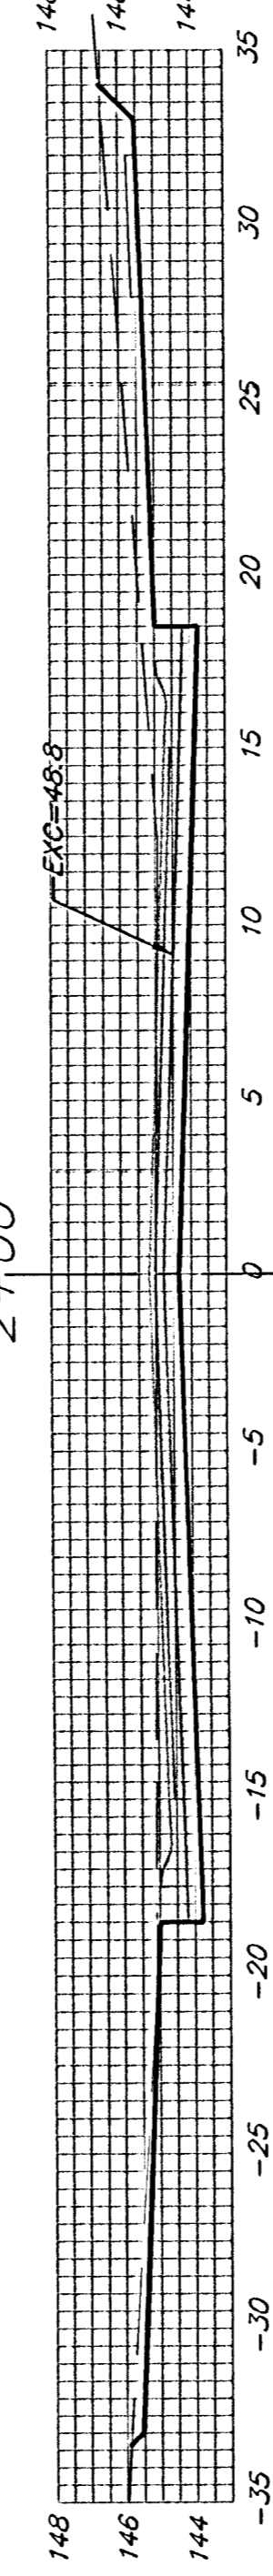


EXC = 97.5  
LF = 0.0  
CF = 0.0

41.69'

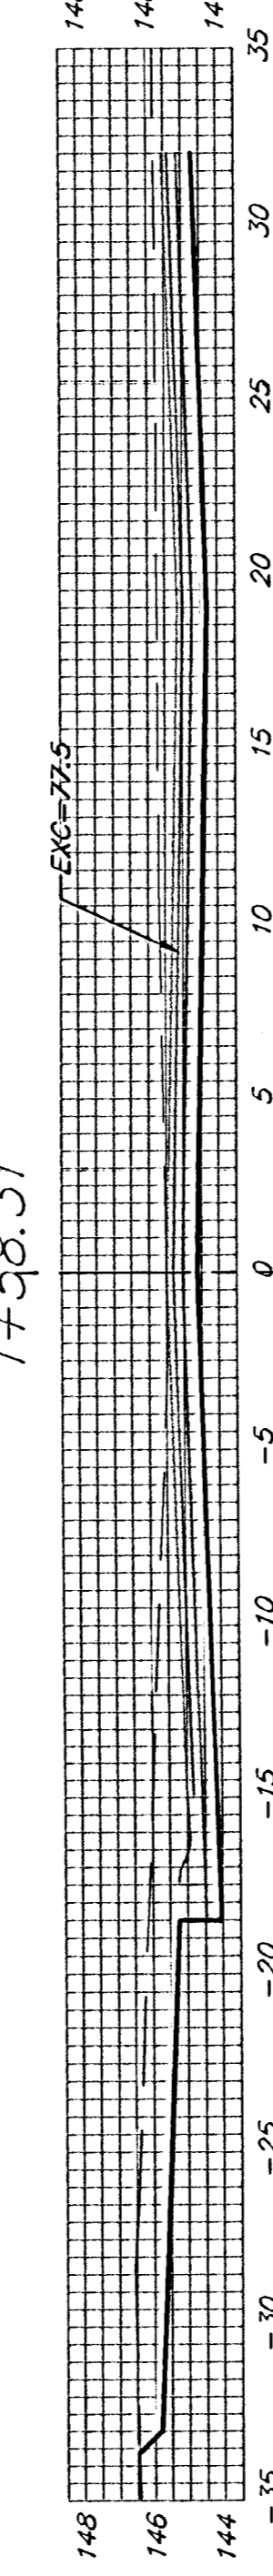


EXC = 72.9  
LF = 0.0  
CF = 0.0

23.59'

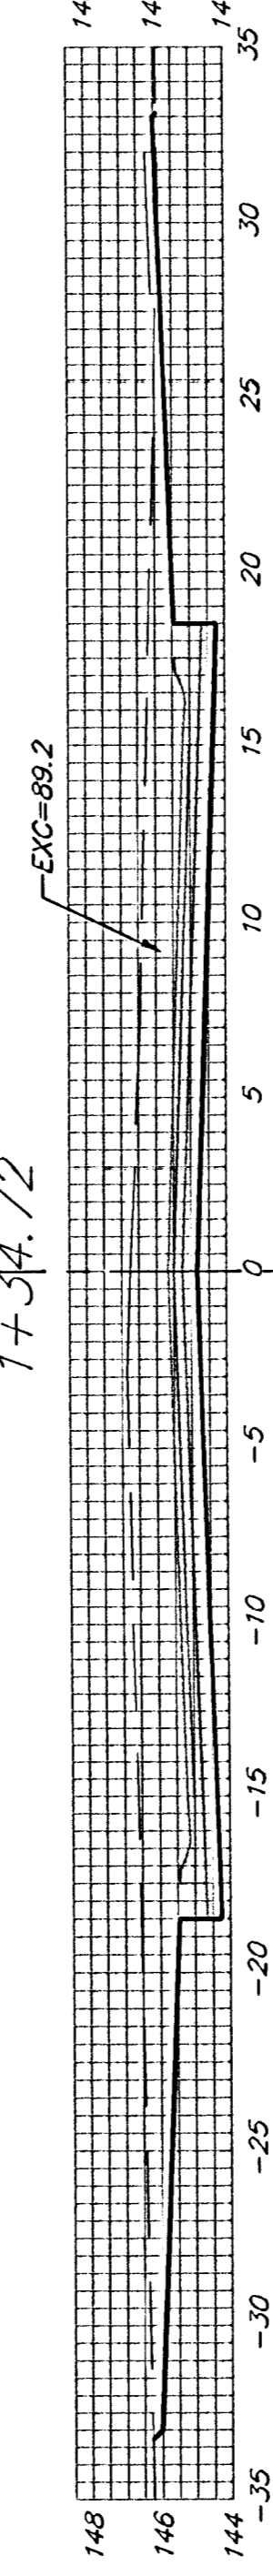


EXC = 73.6  
LF = 0.0  
CF = 0.0

23.59'

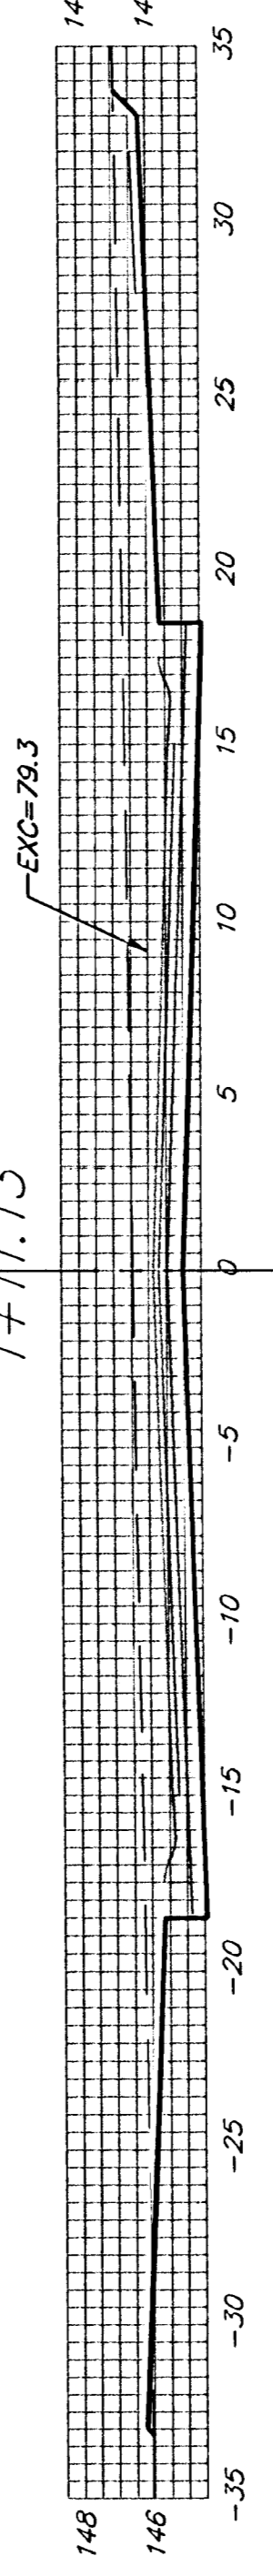


EXC = 28.6  
LF = 0.0  
CF = 0.0

11.13'

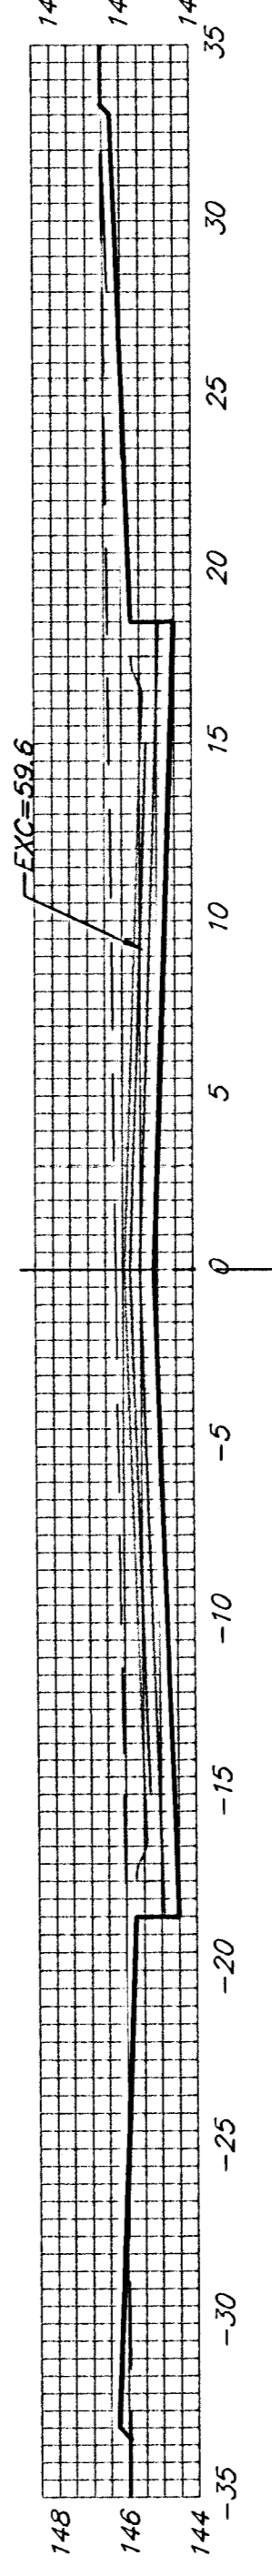


EXC = 69.0  
LF = 10.6  
CF = 0.6

50.00'

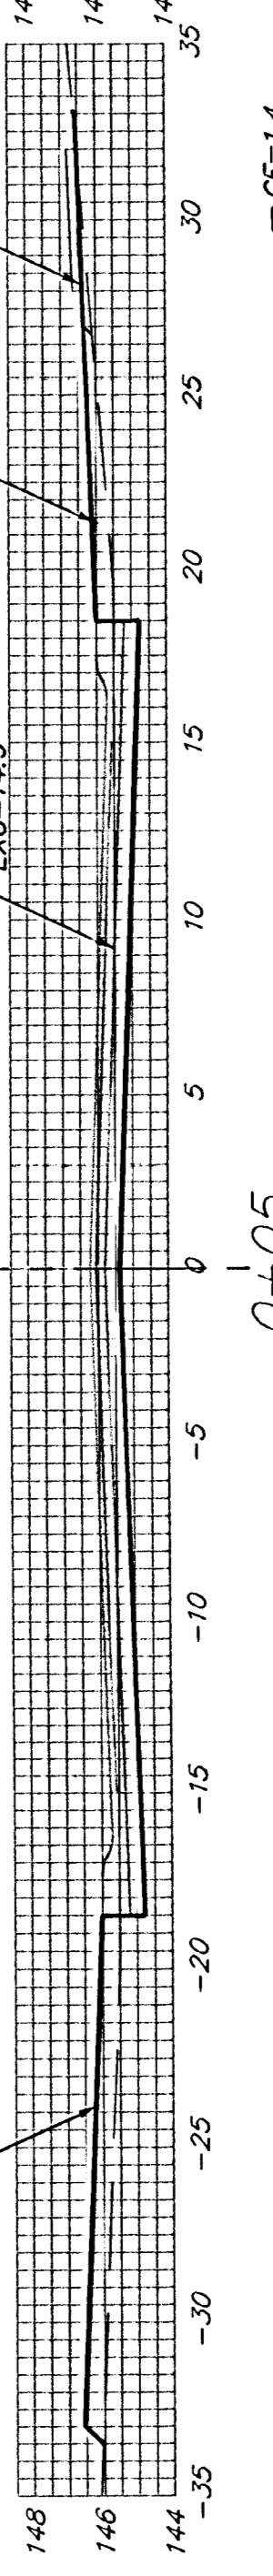

EXC = 26.4  
LF = 16.6  
CF = 1.7

45.00'

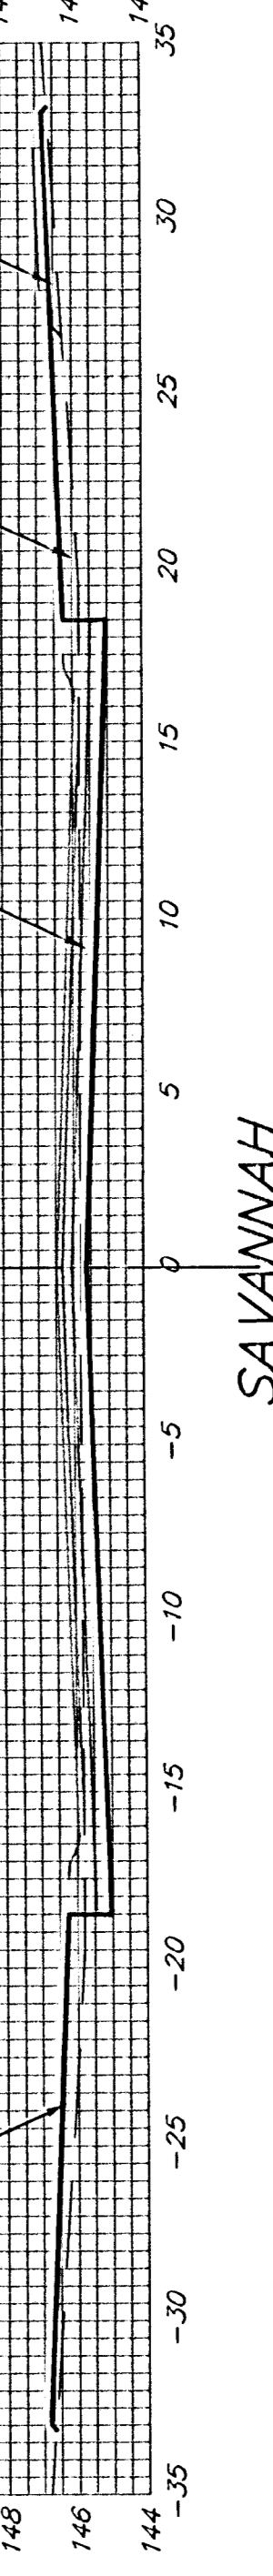

SAVANNAH

Sheet Totals:  
Excavation = 820.3 C.Y.  
Loose Fill = 81.8 C.Y.  
Compacted Fill = 33.4 C.Y.



Baughman Company, P.A. 315 Ella St. Wichita, KS 67211 P3162621711 F31626210149  
ENGINEERING | SURVEYING | PLANNING | LANDSCAPE ARCHITECTURE  
PROJECT NUMBER SHEET  
472 20 OF 29  
SouthernRidge2nd/Phase2/XS1 0509E350