
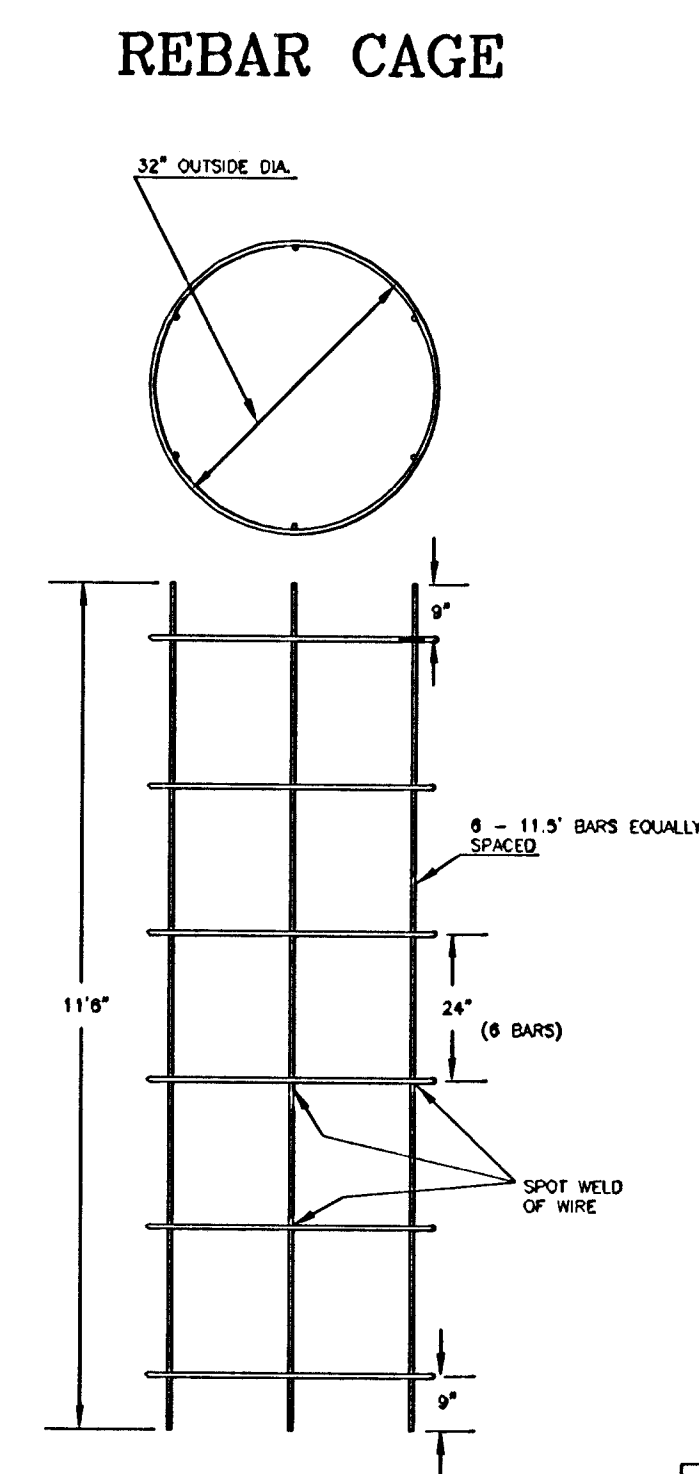
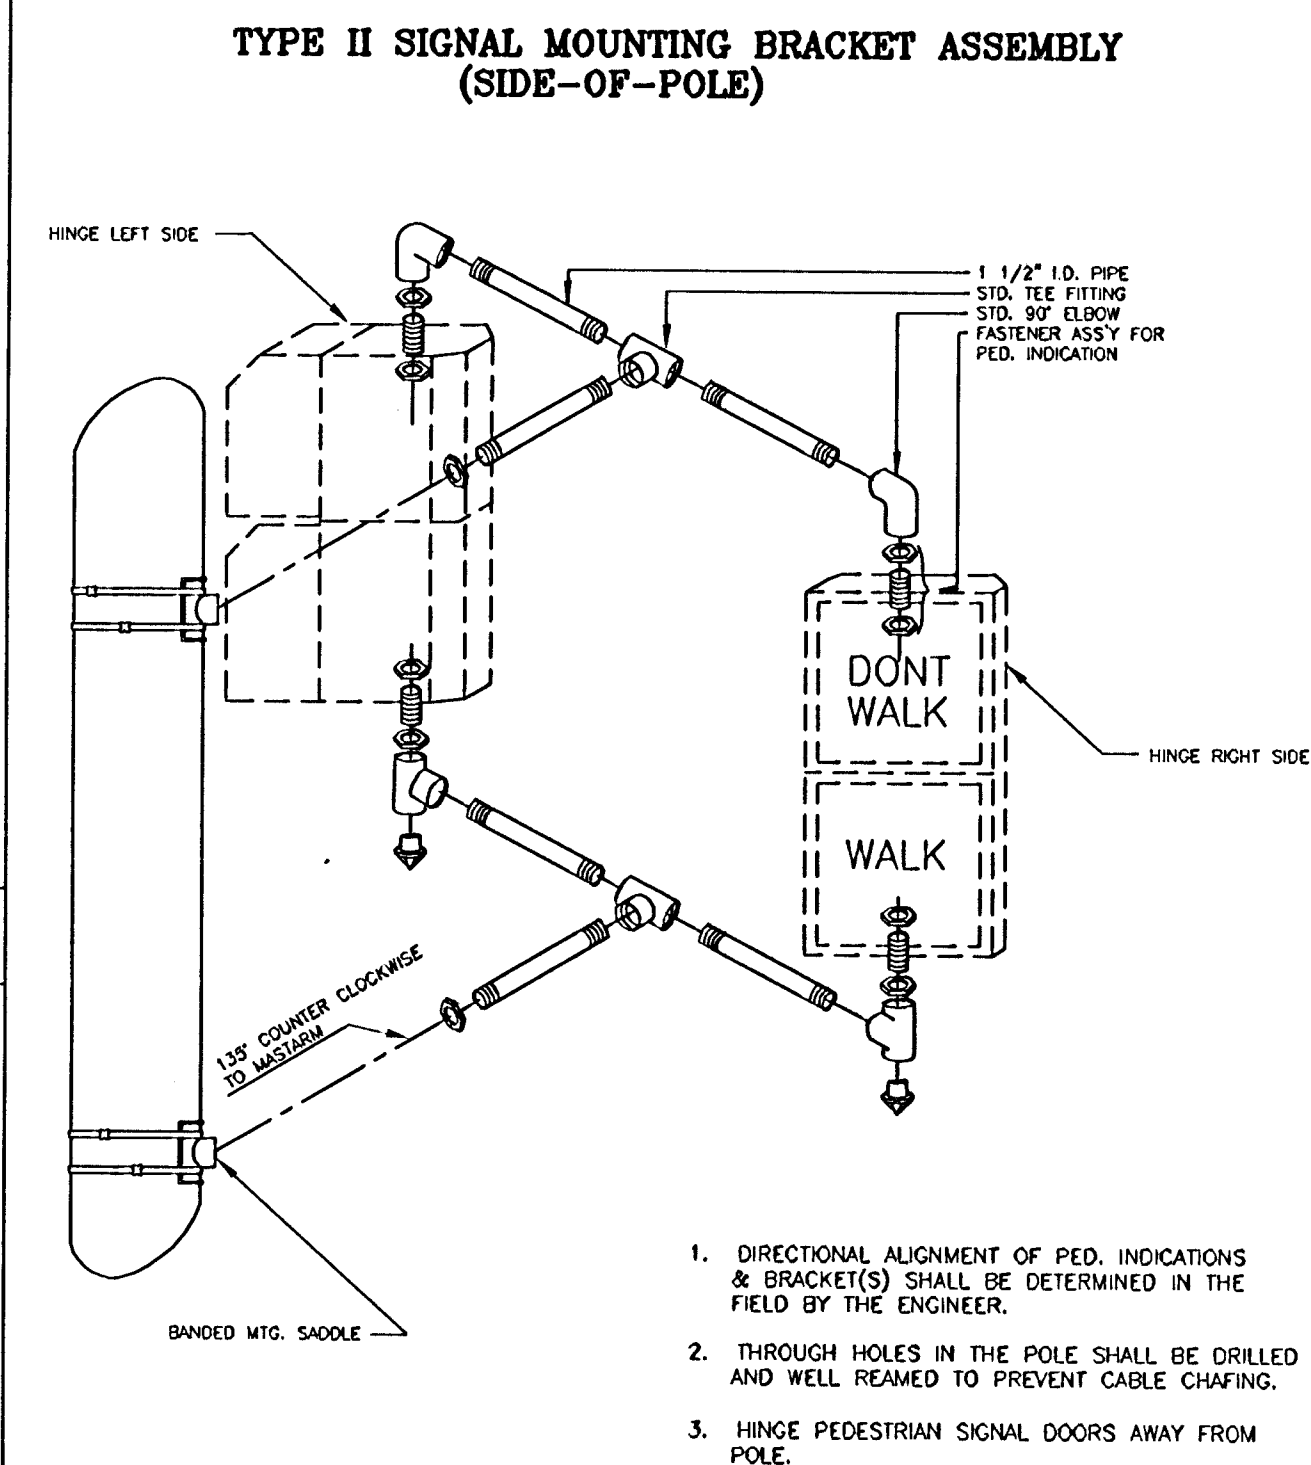
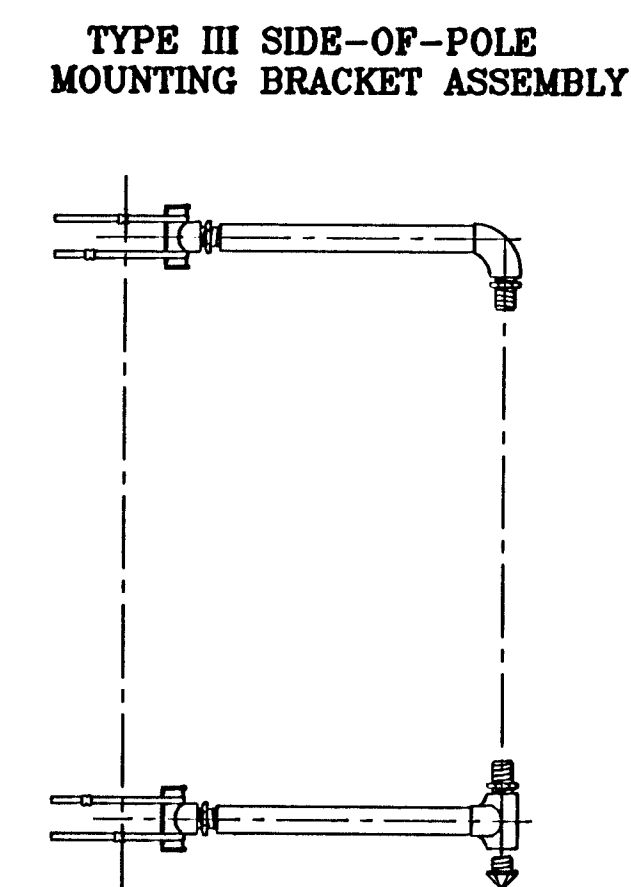
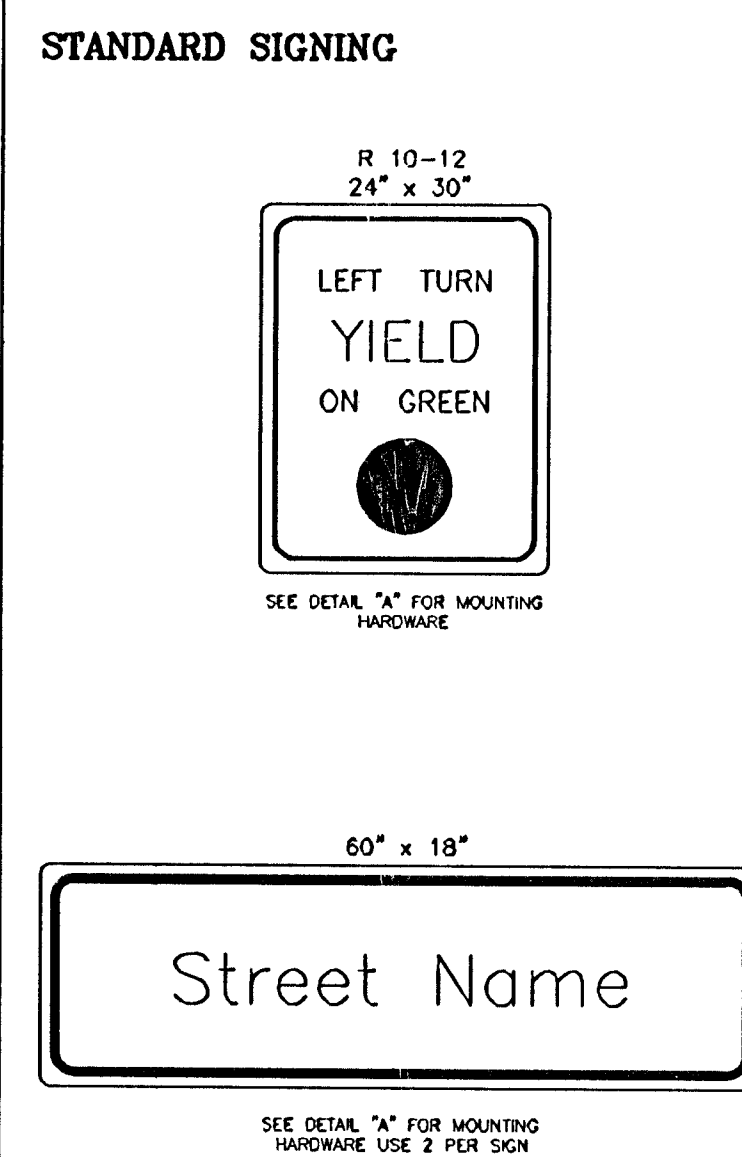
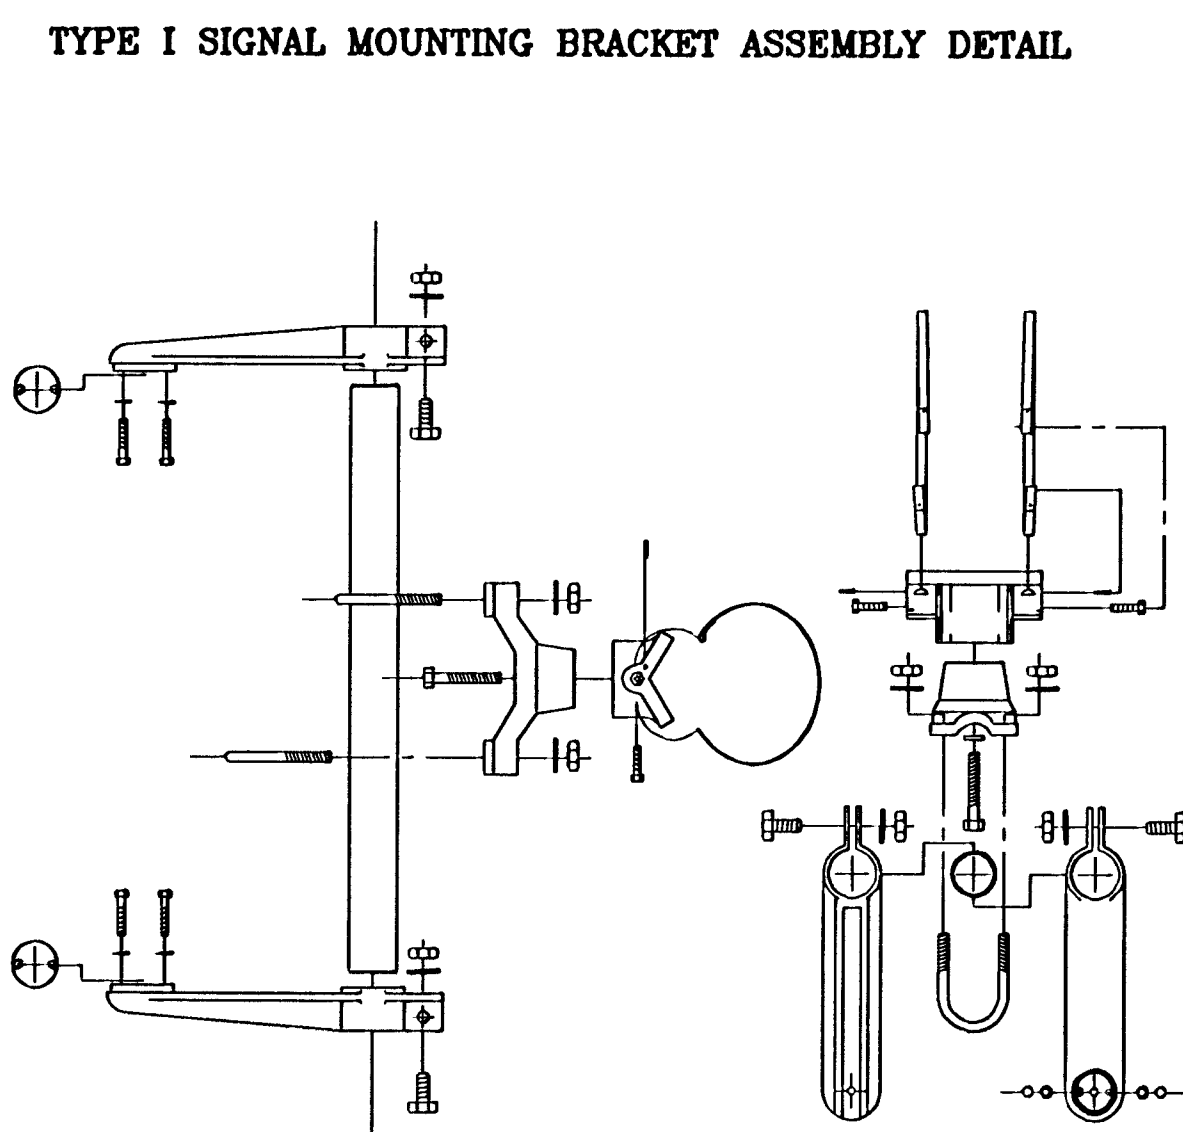


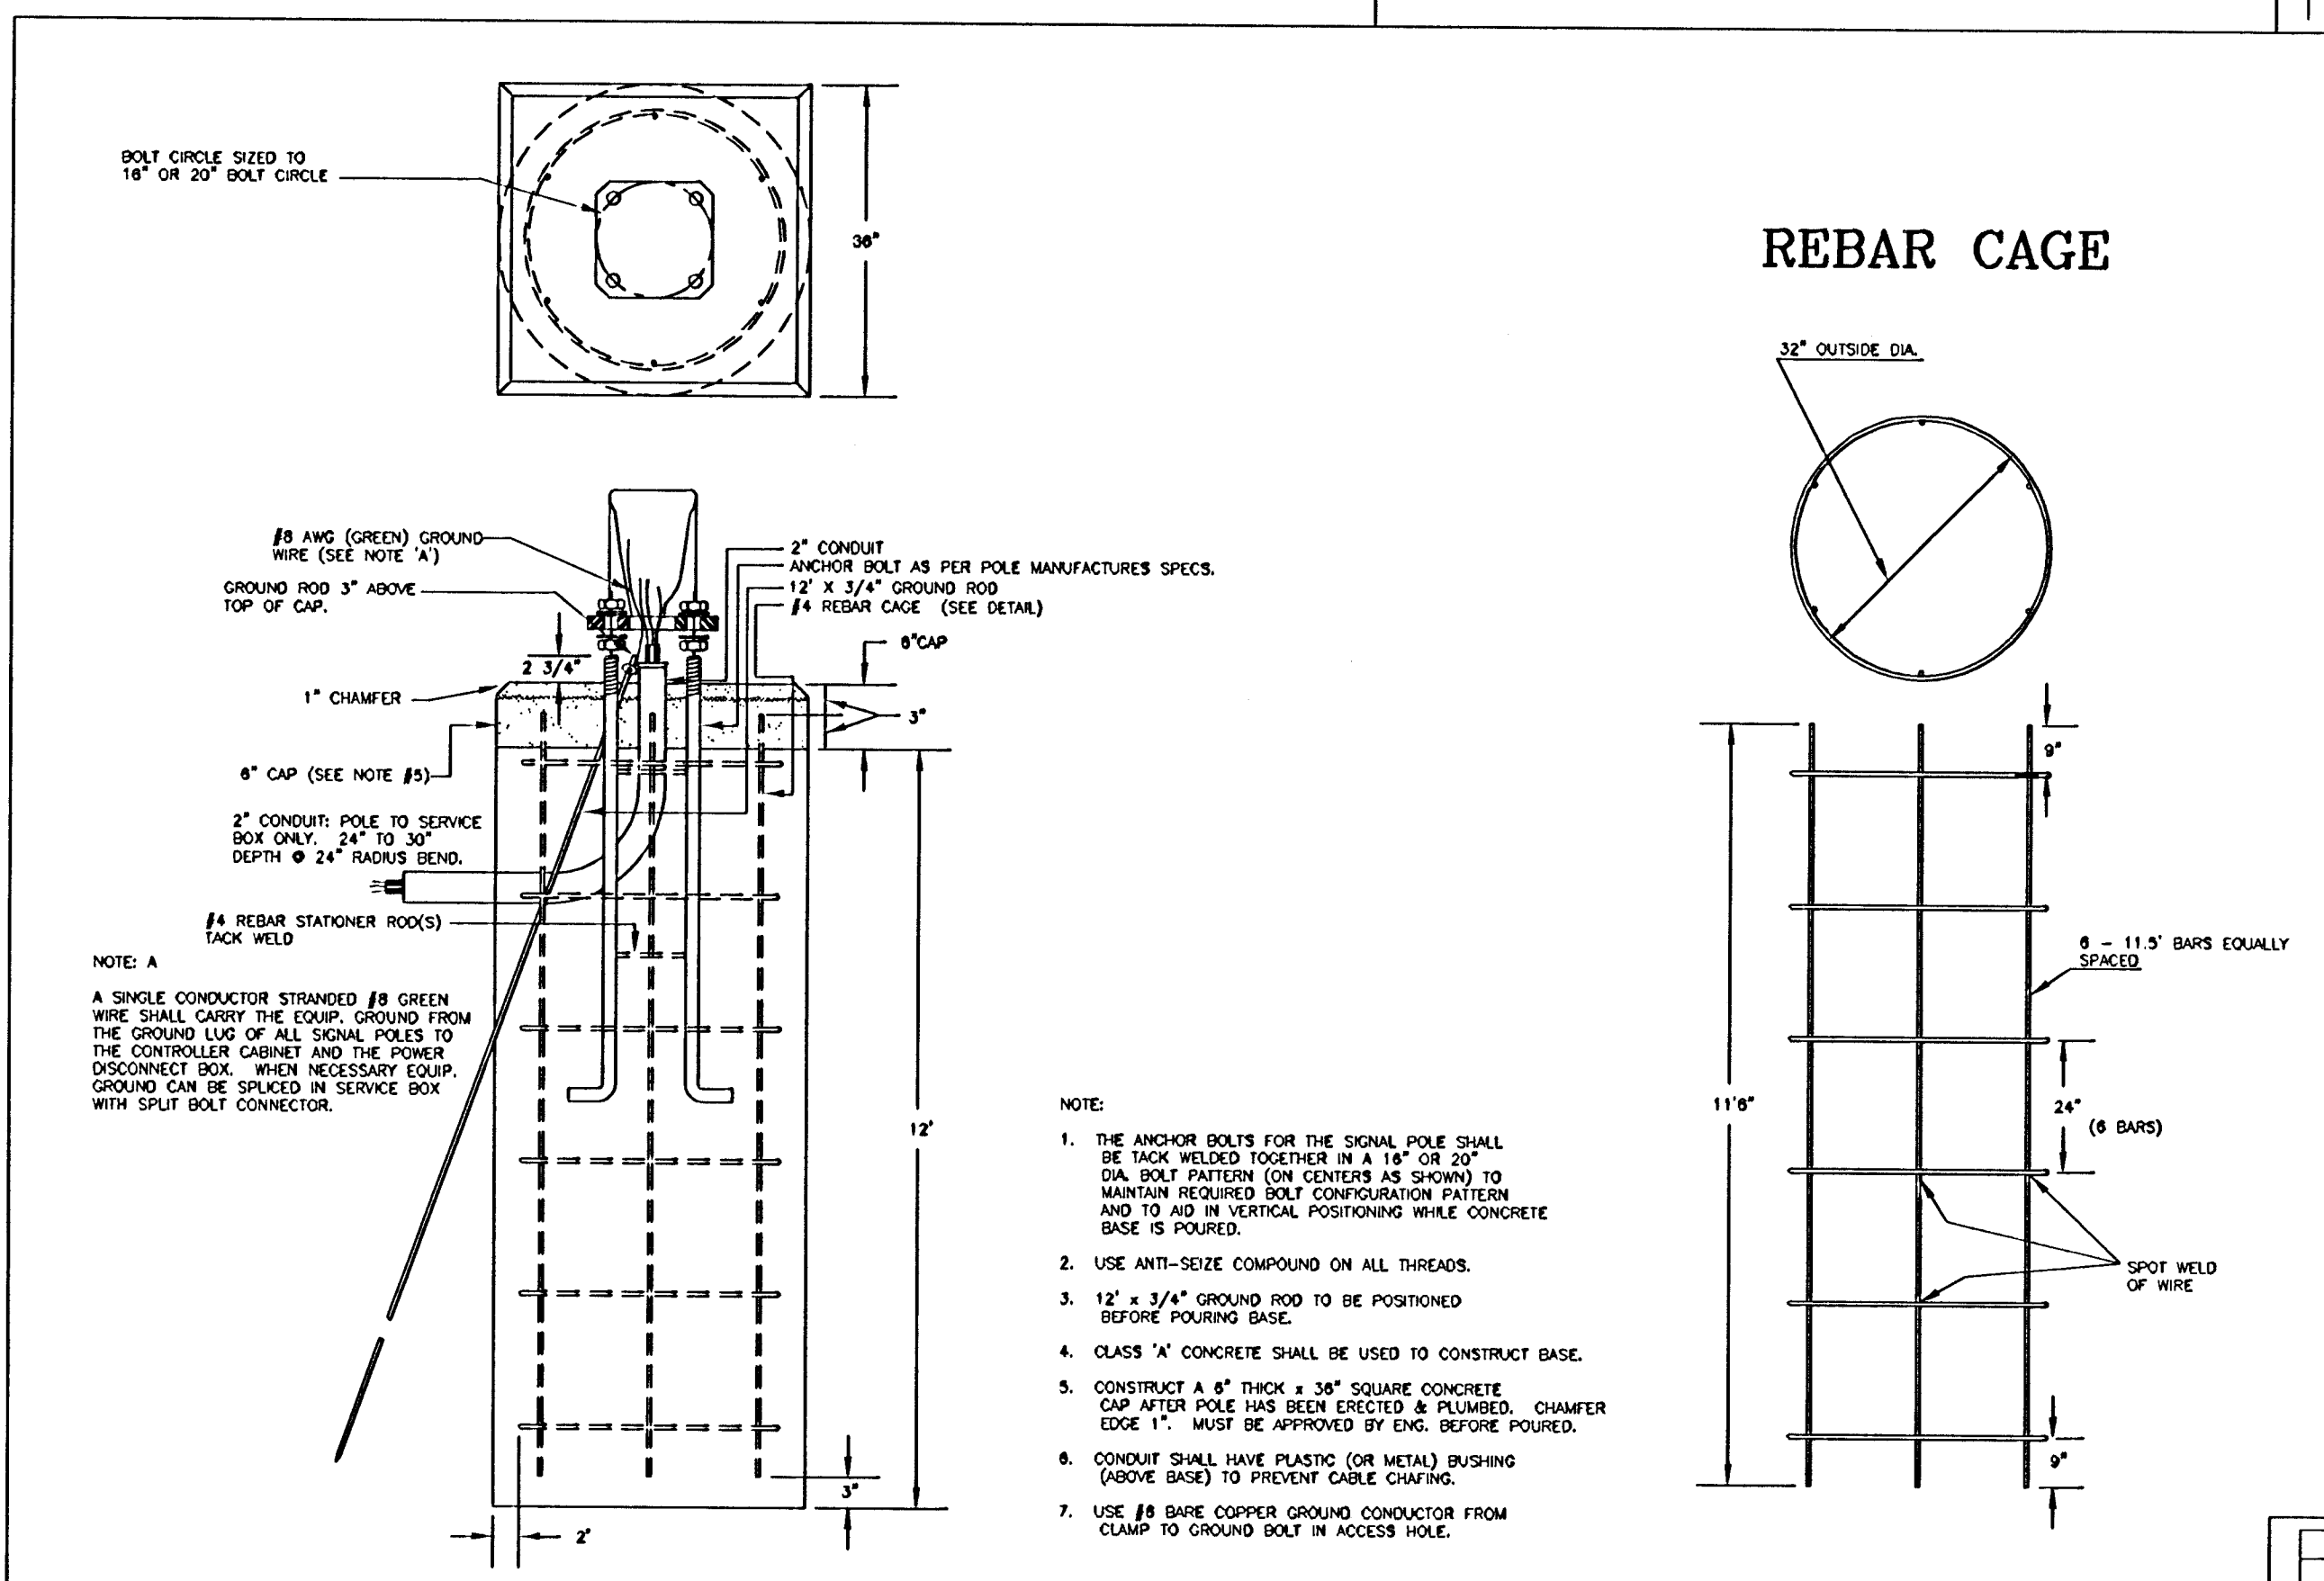

NEDMARKET SQUARE ENTRANCE AND MAIZE ROAD		
STEEL SIGNAL POLE ASSEMBLY DETAILS		
CITY OF WICHITA		
PROJECT NUMBER 472-84276		
DRAWN BY: T.M.	SCALE	REVISED BY: L. B.
DATE: FEB. 96	NO SCALE	DATE: 2/26/99
CITY OF WICHITA		
DEPARTMENT OF PUBLIC WORKS		
DIVISION OF TRAFFIC ENGINEERING		SHEET 8 OF 8
WM. C. MCKINLEY P.E. TRAFFIC ENGINEER		