

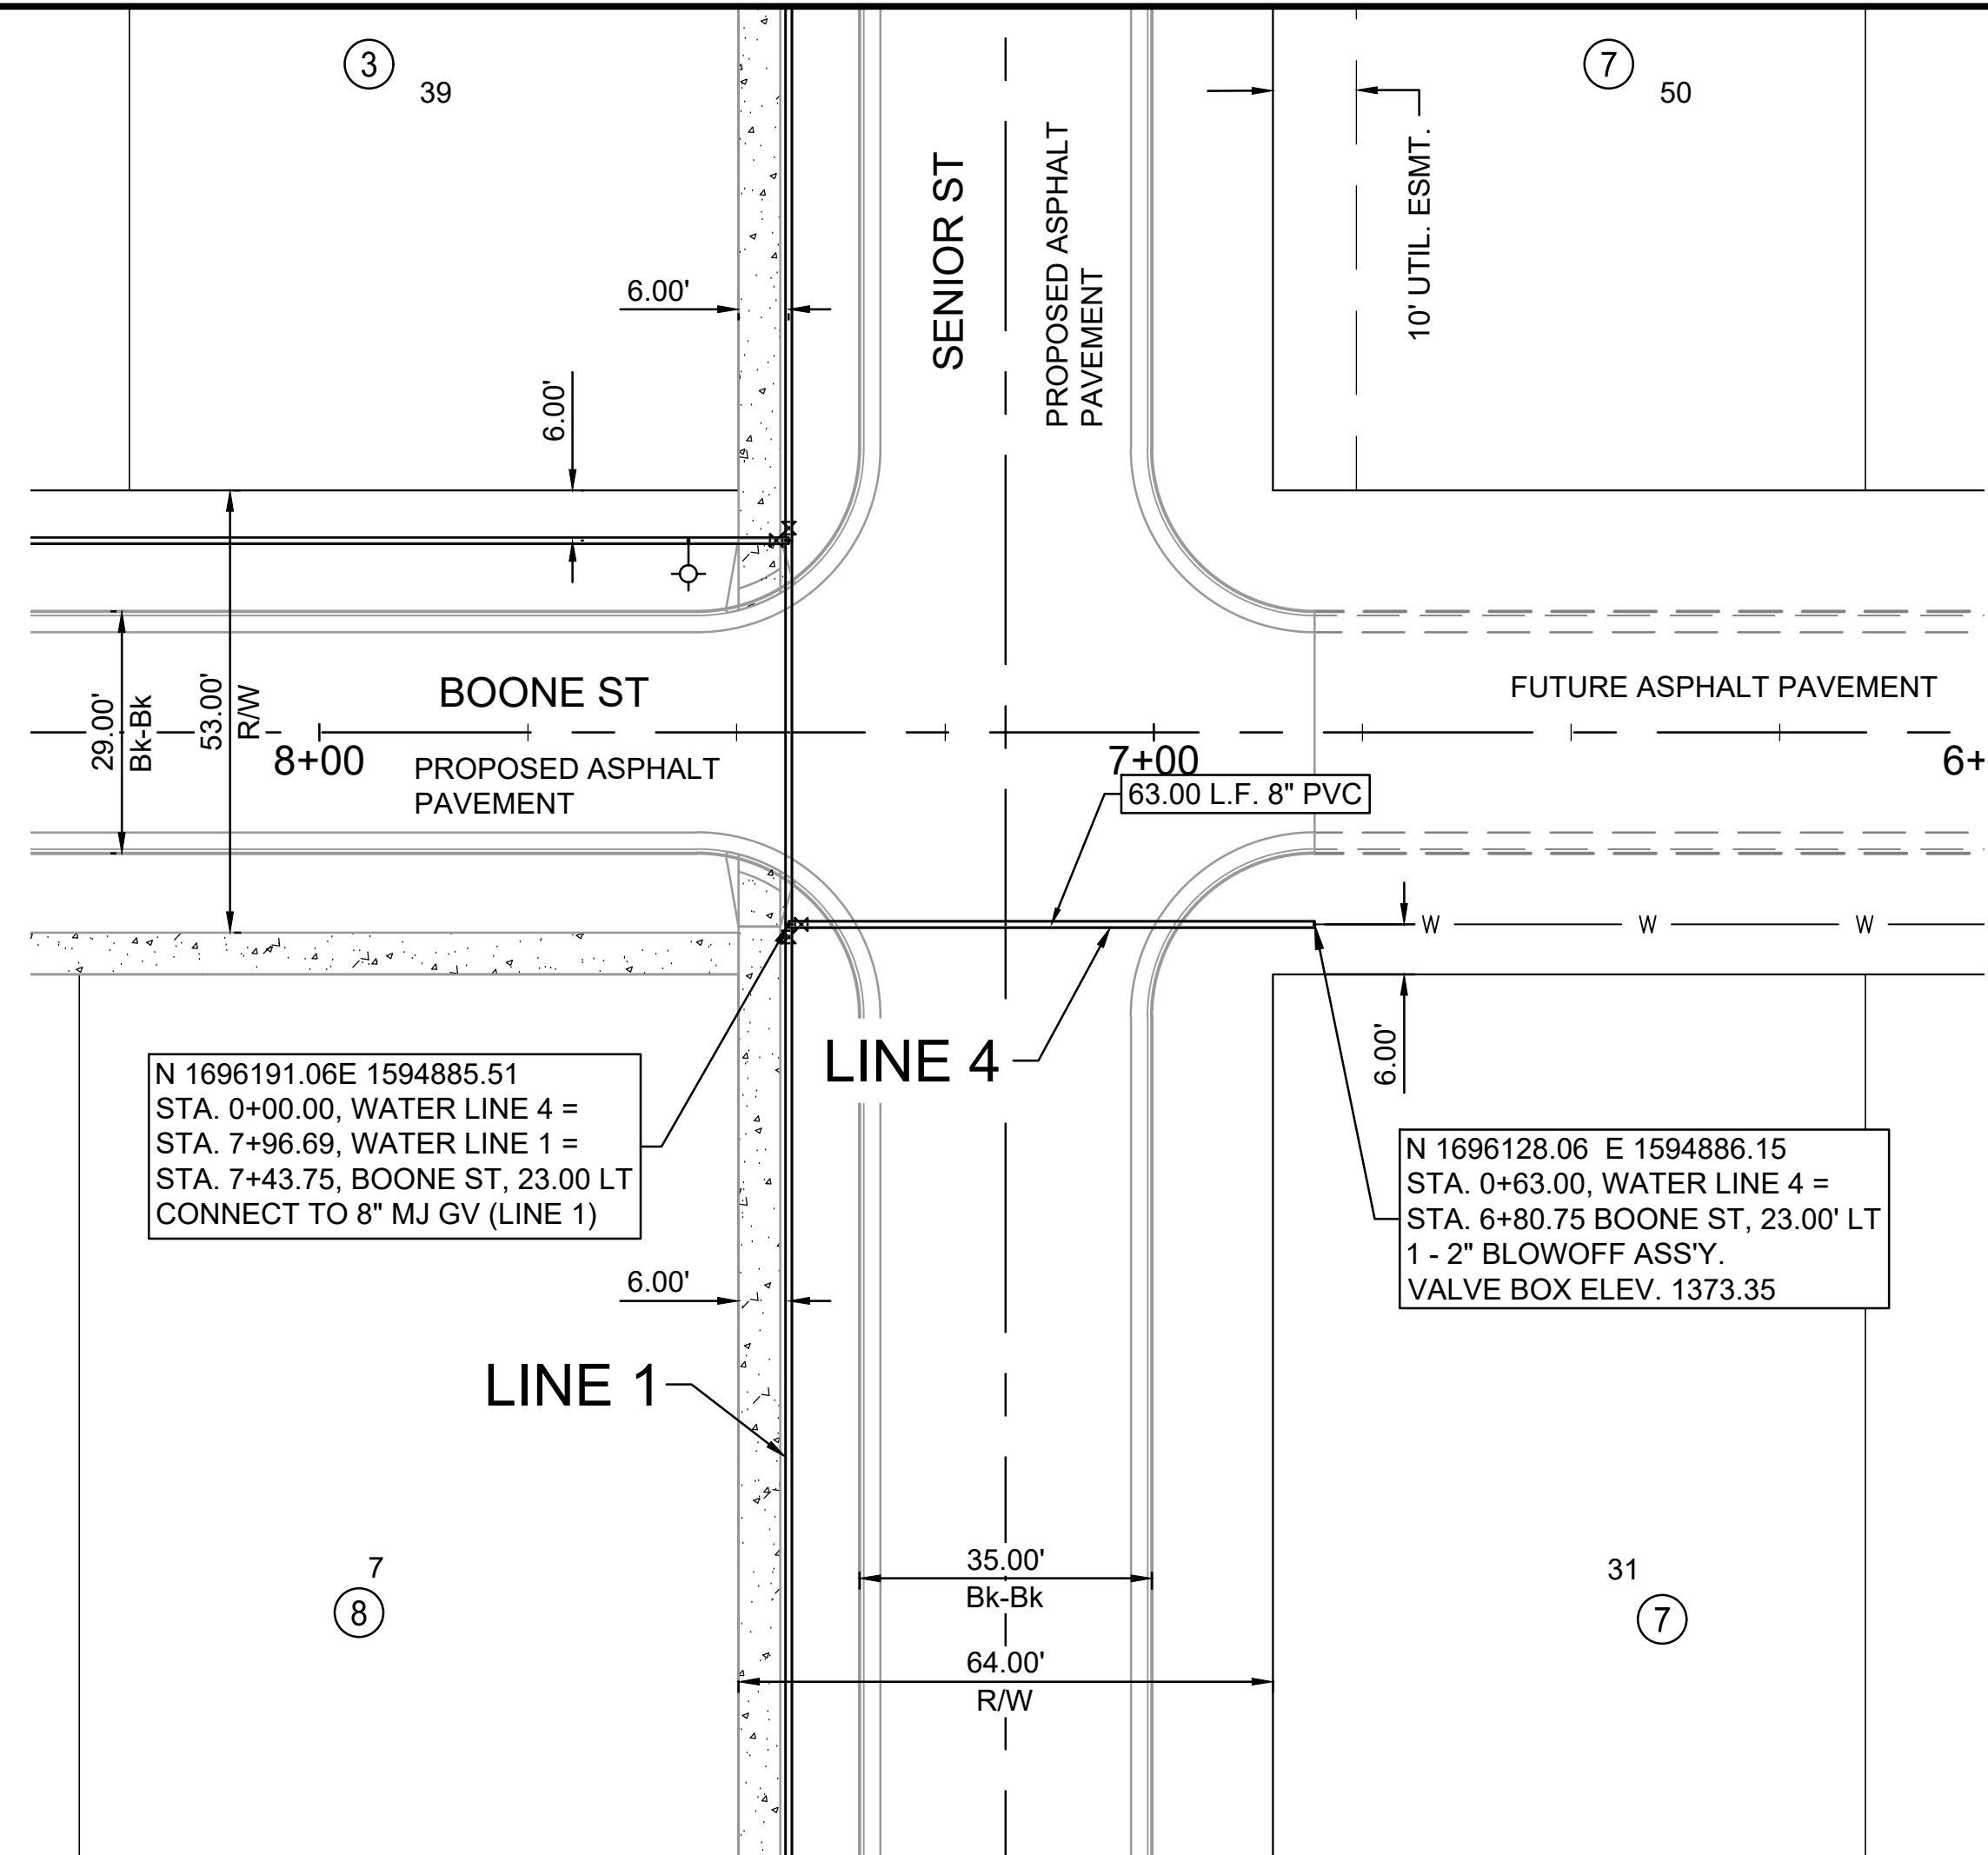
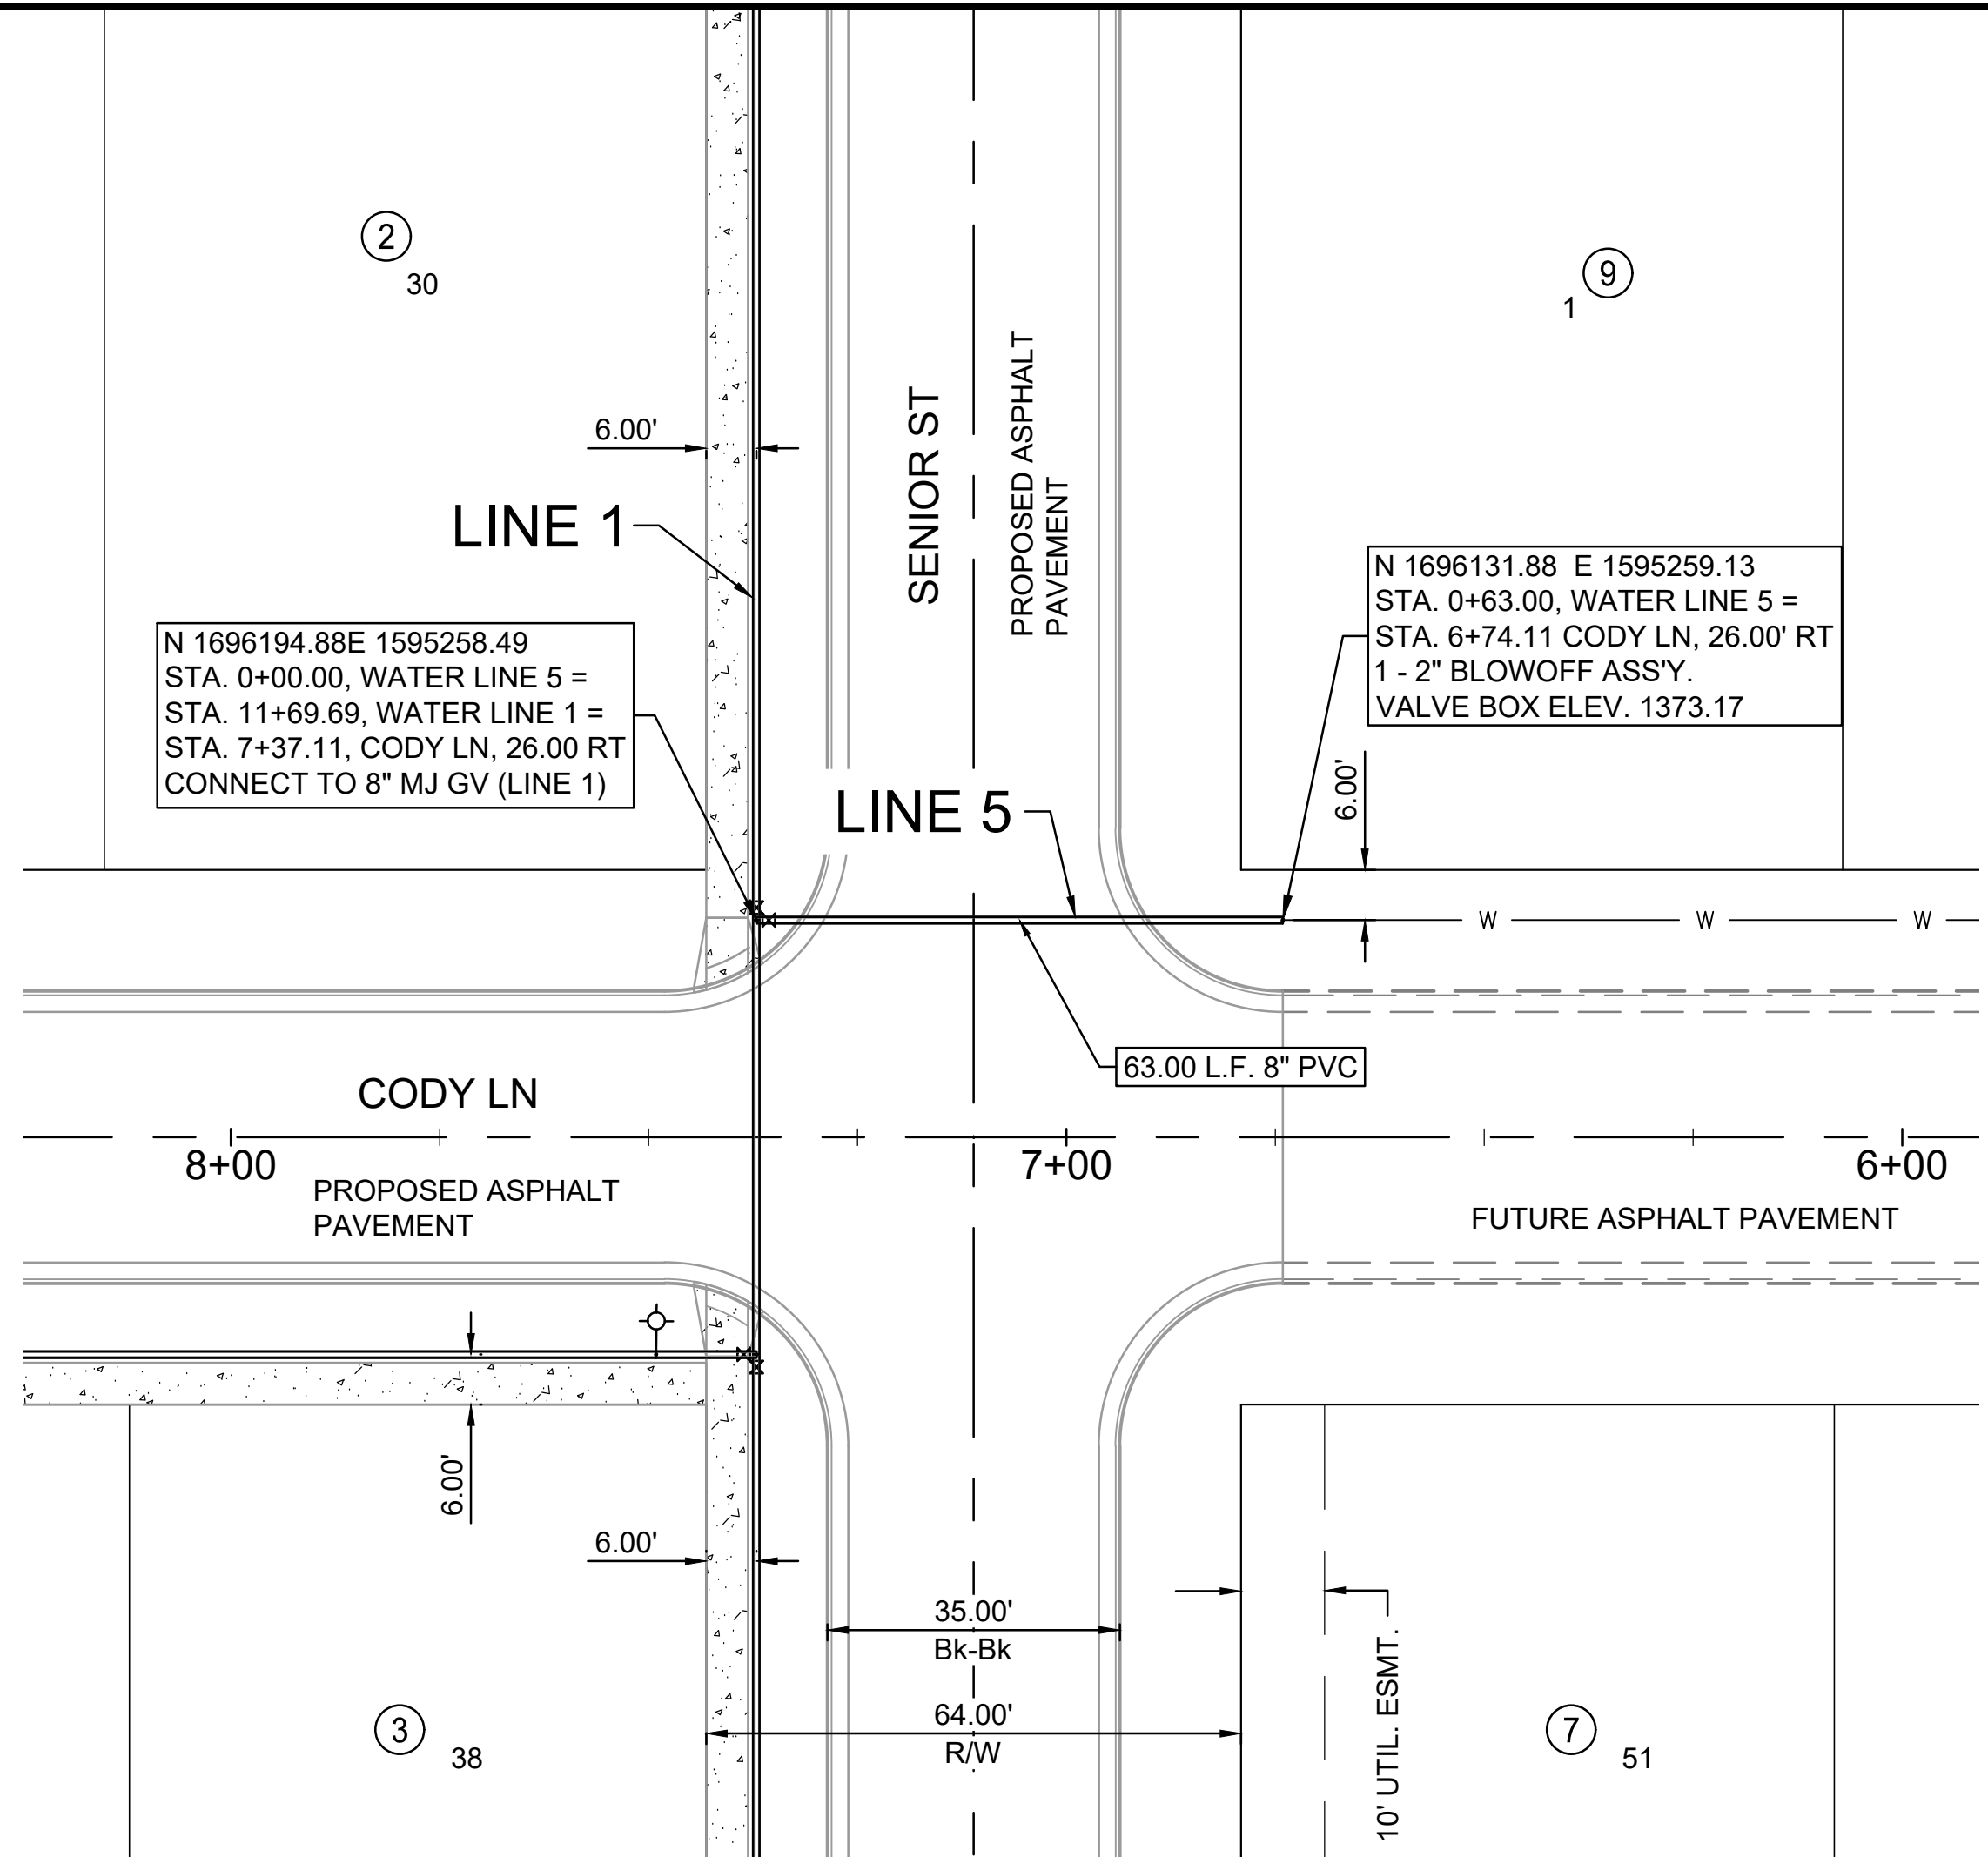


File: L:\2022\22141002 - Area 151 - AdditionalDrawings\C3D\WATER LINE SHEETS\WATER LINE 4-5.dwg Last Save: 10/13/2023 9:33 AM Last saved by: DRS\landrich
 Last plotted by: Standrich, Darryl R. Plot Style: --- Plot Scale: 1:2,584.9 Plot Date: 11/30/2023 2:20 PM Plotter used: None

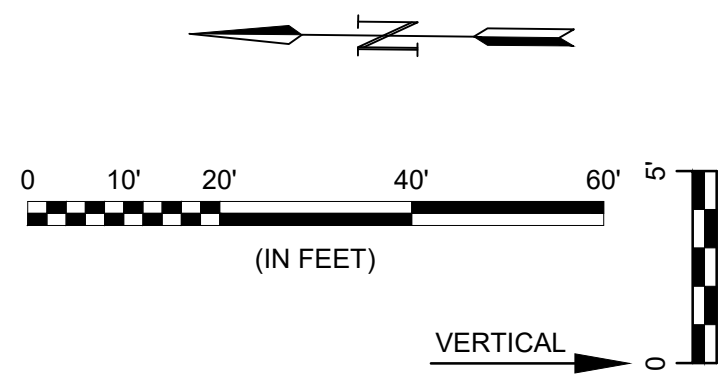


N 1696191.06E 1594885.51
 STA. 0+00.00, WATER LINE 4 =
 STA. 7+96.69, WATER LINE 1 =
 STA. 7+43.75, BOONE ST, 23.00 LT
 CONNECT TO 8\"/>

N 1696128.06 E 1594886.15
 STA. 0+63.00, WATER LINE 4 =
 STA. 6+80.75 BOONE ST, 23.00 LT
 1 - 2\"/>

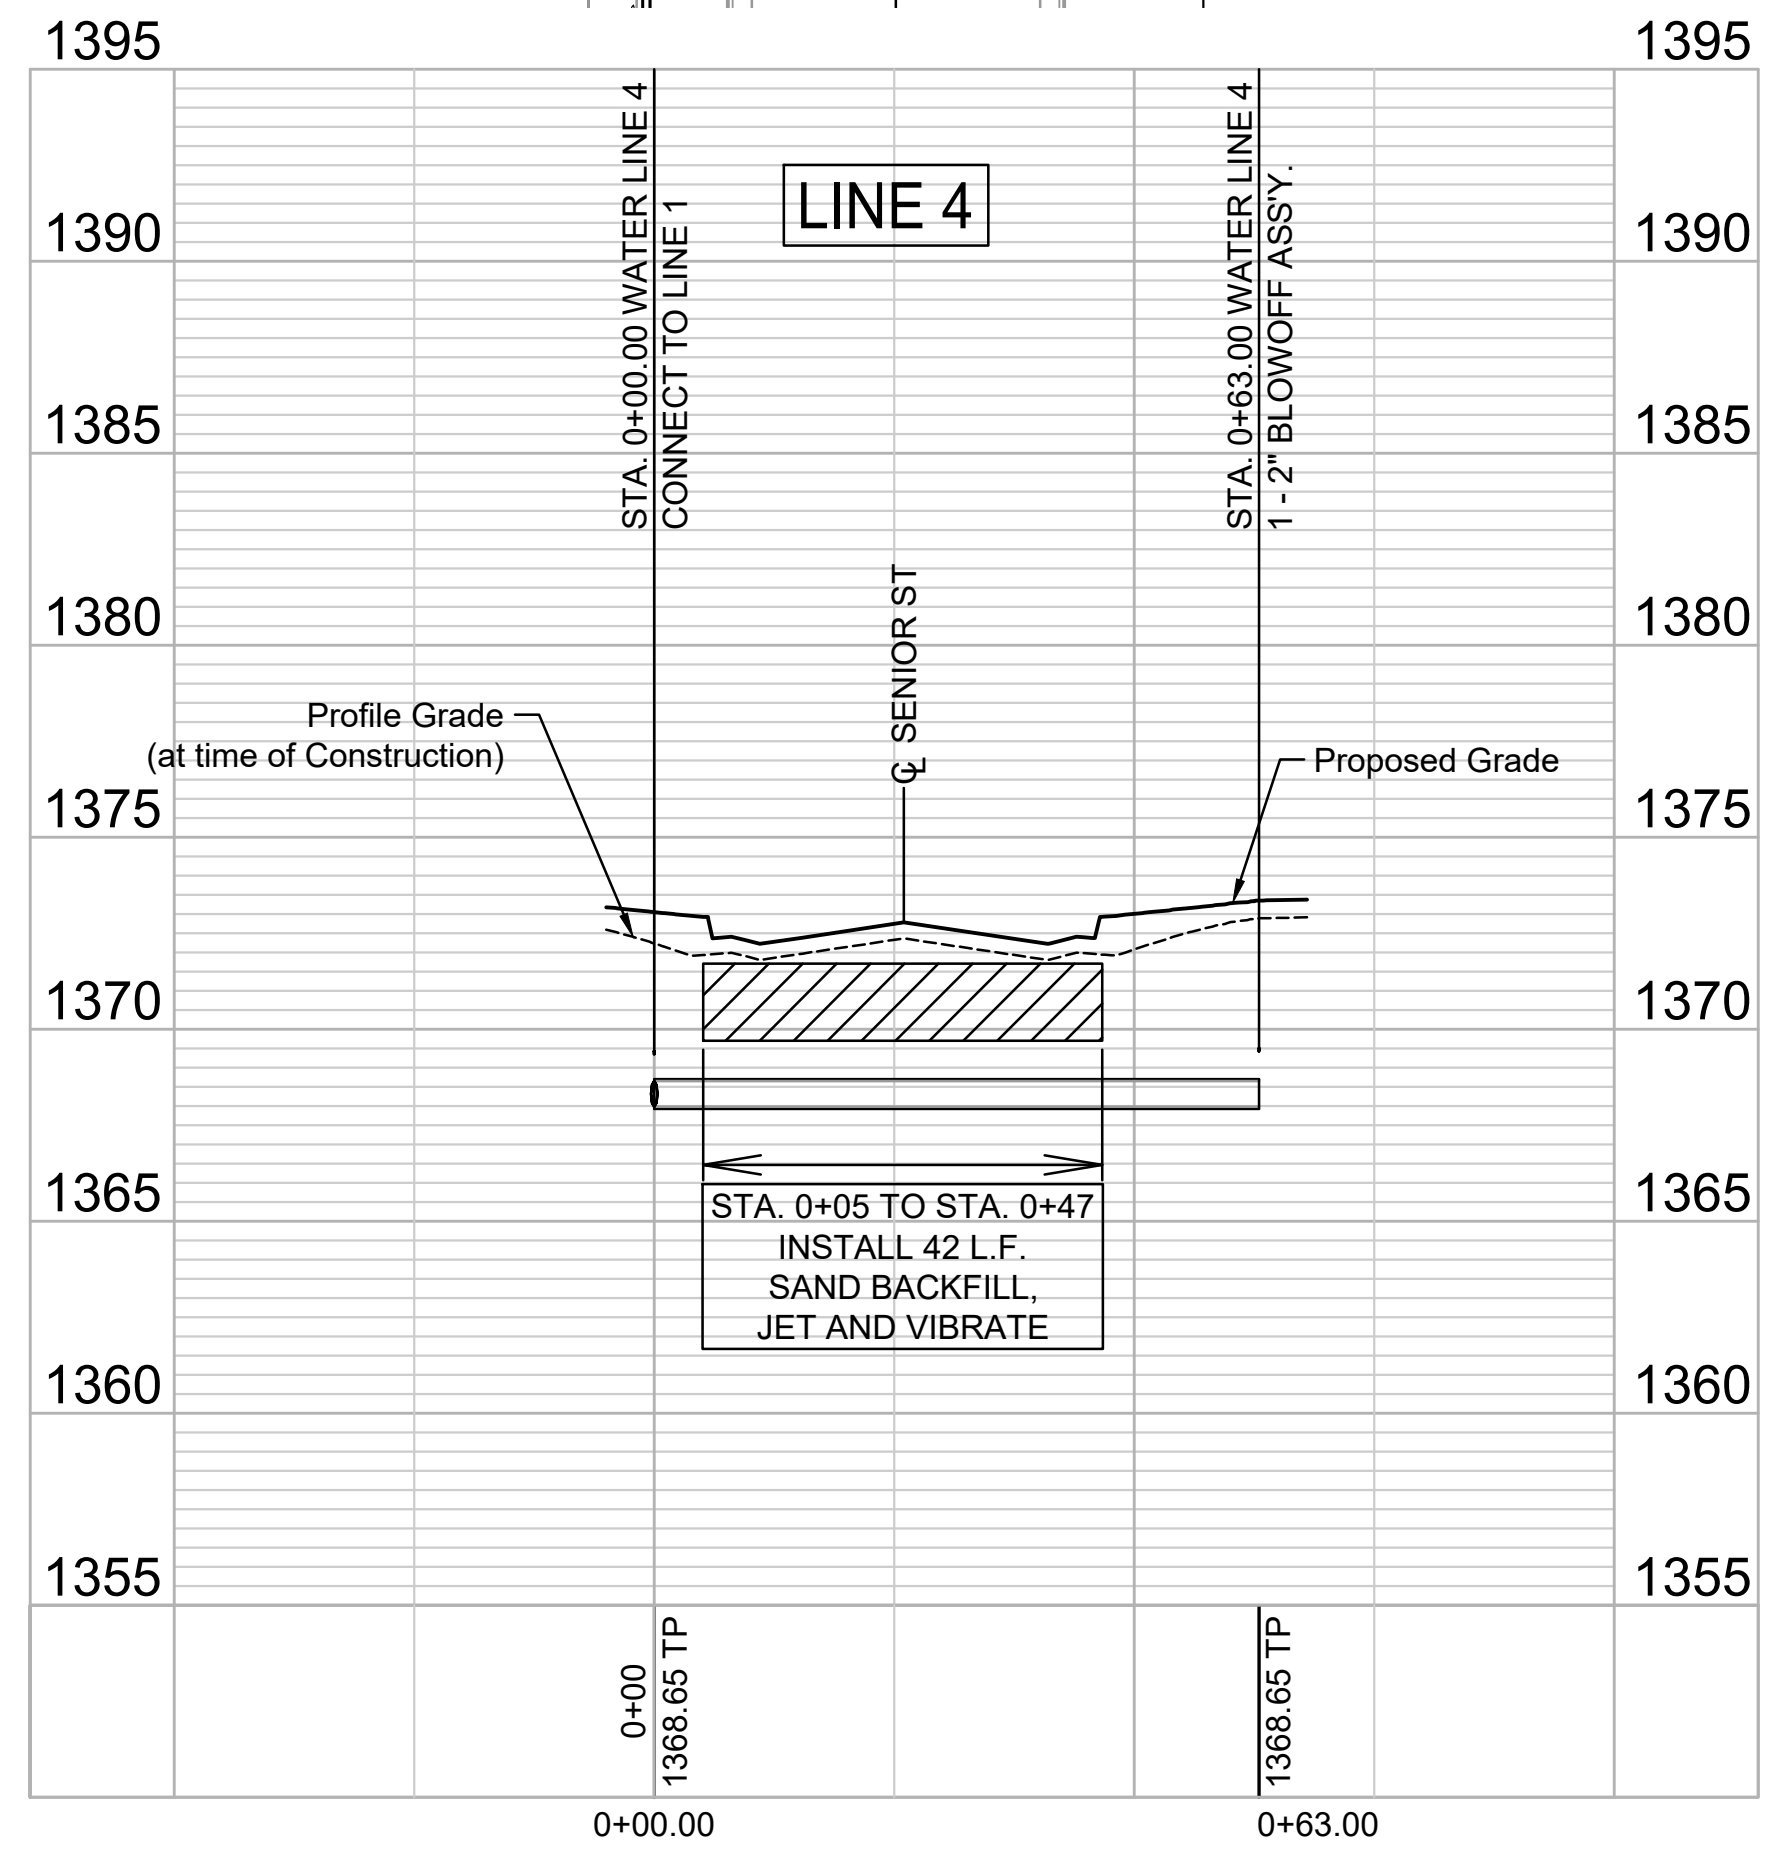

N 1696194.88E 1595258.49
 STA. 0+00.00, WATER LINE 5 =
 STA. 11+69.69, WATER LINE 1 =
 STA. 7+37.11, CODY LN, 26.00 RT
 CONNECT TO 8\"/>

N 1696131.88 E 1595259.13
 STA. 0+63.00, WATER LINE 5 =
 STA. 6+74.11 CODY LN, 26.00 RT
 1 - 2\"/>

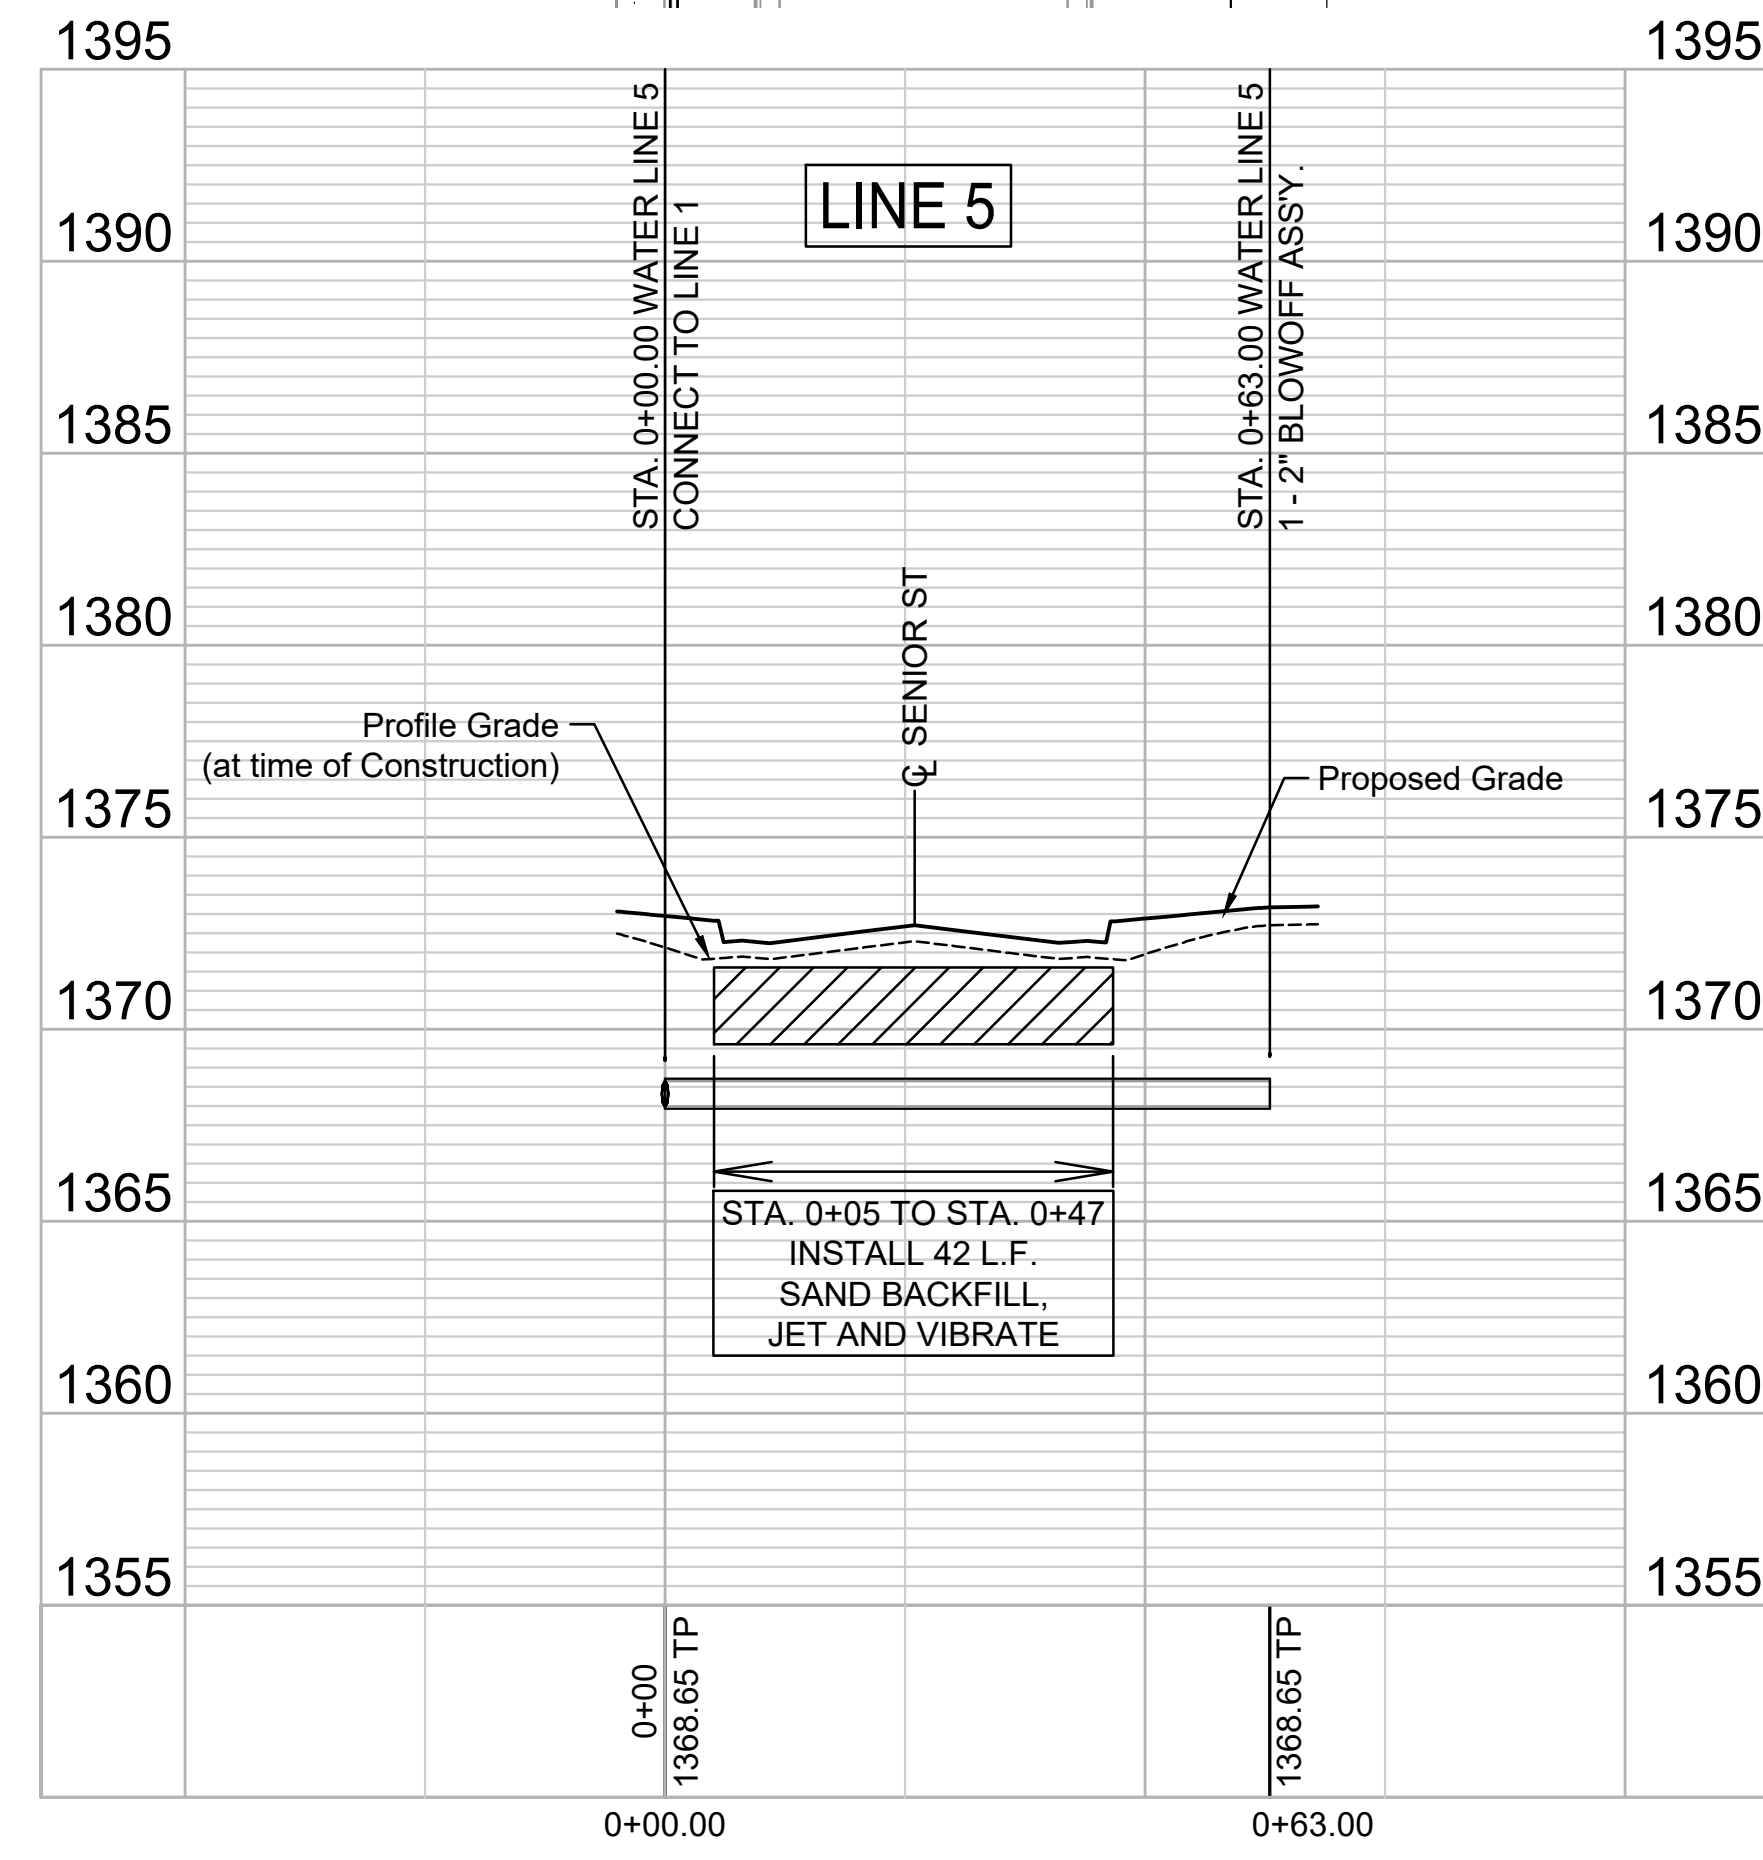

GARVER
 © 2023 GARVER, LLC
 THIS DOCUMENT, ALONG WITH THE IDEAS AND DESIGNS CONVEYED HEREIN, SHALL BE CONSIDERED INSTRUMENTS OF PROFESSIONAL SERVICE AND ARE PROPERTY OF GARVER, LLC. ANY USE, REPRODUCTION, OR DISTRIBUTION OF THIS DOCUMENT, ALONG WITH THE IDEAS AND DESIGN CONTAINED HEREIN, IS PROHIBITED UNLESS AUTHORIZED IN WRITING BY GARVER, LLC OR EXPLICITLY ALLOWED IN THE GOVERNING PROFESSIONAL SERVICES AGREEMENT FOR THIS WORK.
 1995 Midfield Road
 Wichita, KS 67209
 (316) 264-8008



REV.	DATE	DESCRIPTION	BY

CITY OF WICHITA
 WICHITA, KANSAS
AREA 151
WATER - PHASE 1

WATER LINES 4 & 5
 JOB NO.: 22T41002
 DATE: OCT. 2023
 DESIGNED BY: E.JG
 DRAWN BY: DRS
 BAR IS ONE INCH ON ORIGINAL DRAWING
 IF NOT ONE INCH ON THIS SHEET, ADJUST SCALES ACCORDINGLY.
 DRAWING NUMBER
 SHEET NUMBER **10** OF **52**