




EXC = 31.1  
LF = 12.8  
CF = 1.0

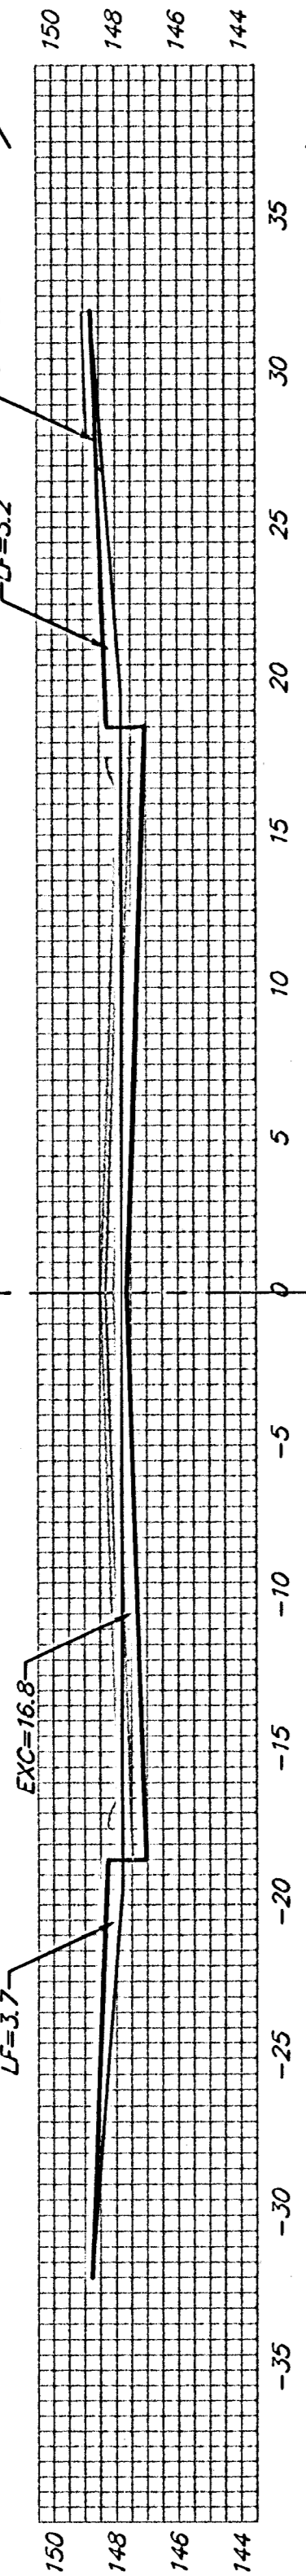


EXC = 31.1  
LF = 12.8  
CF = 1.0

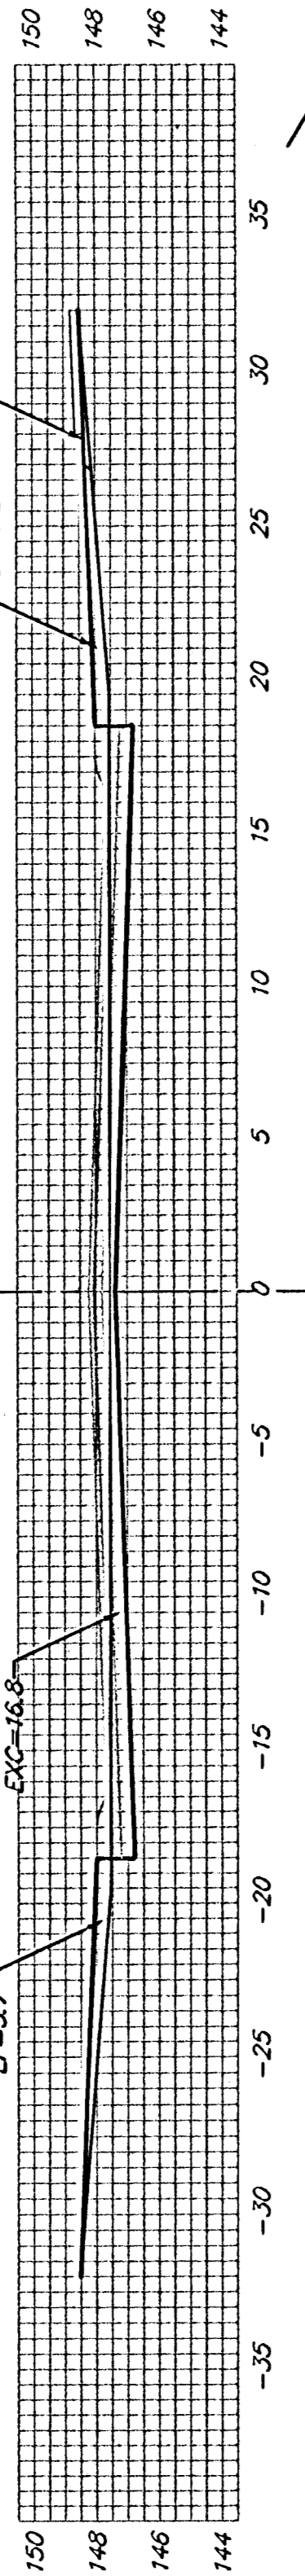


EXC = 31.1  
LF = 12.8  
CF = 1.0

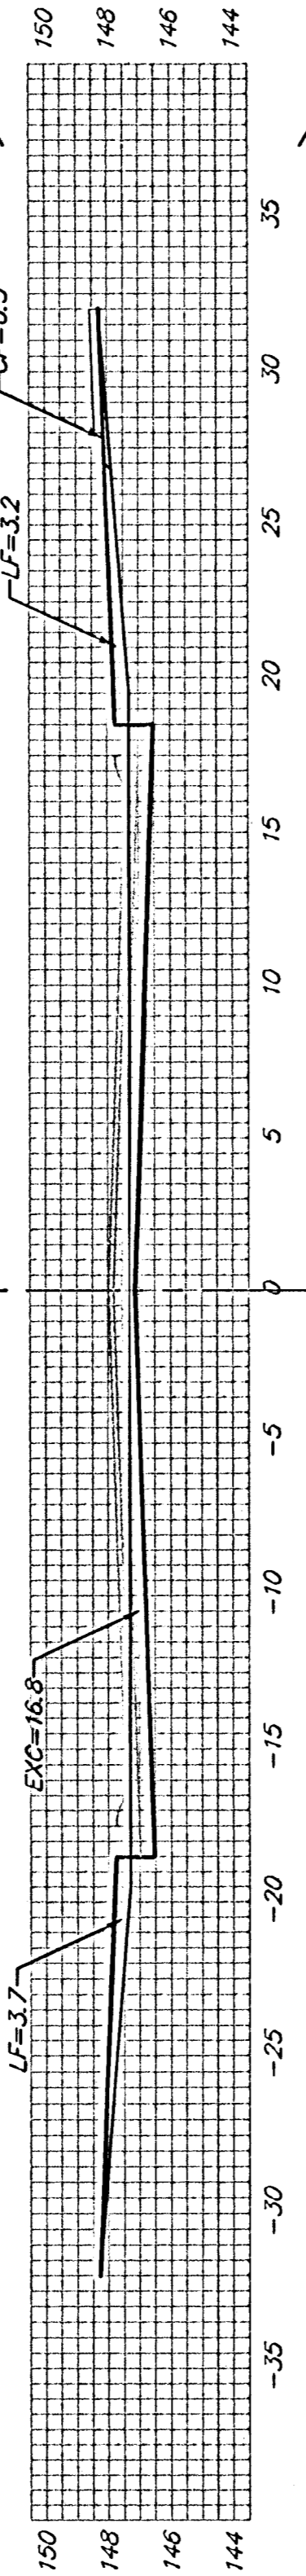


EXC = 31.1  
LF = 12.8  
CF = 1.0

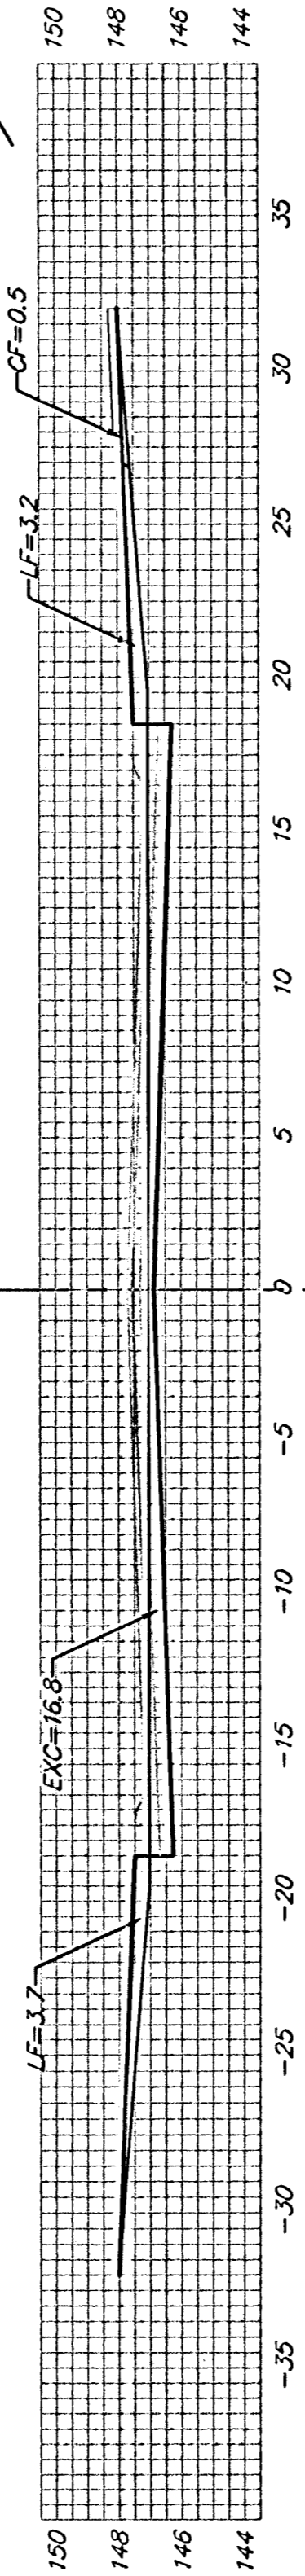


EXC = 31.1  
LF = 12.8  
CF = 1.0

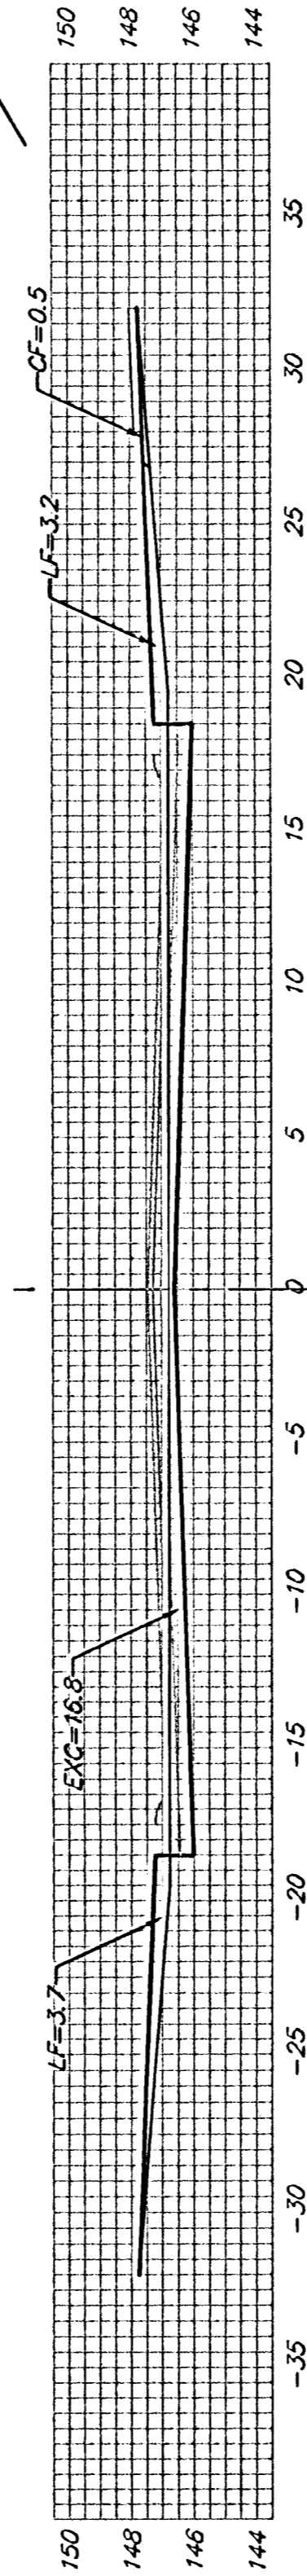


EXC = 31.1  
LF = 12.8  
CF = 1.0

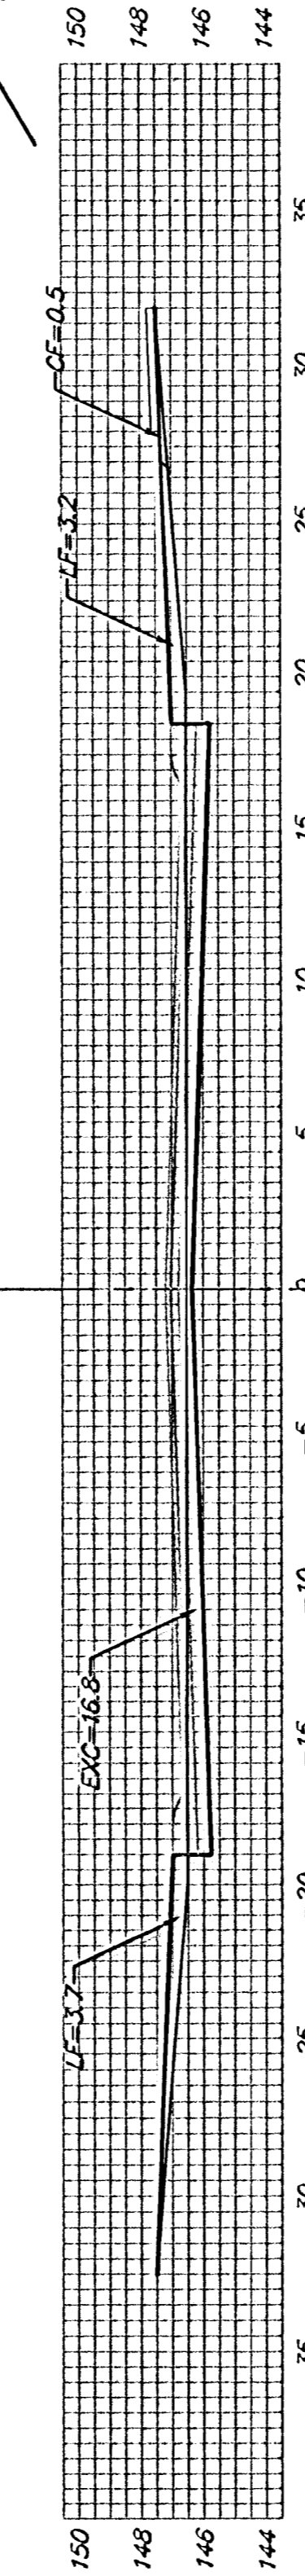


EXC = 31.1  
LF = 12.8  
CF = 1.0

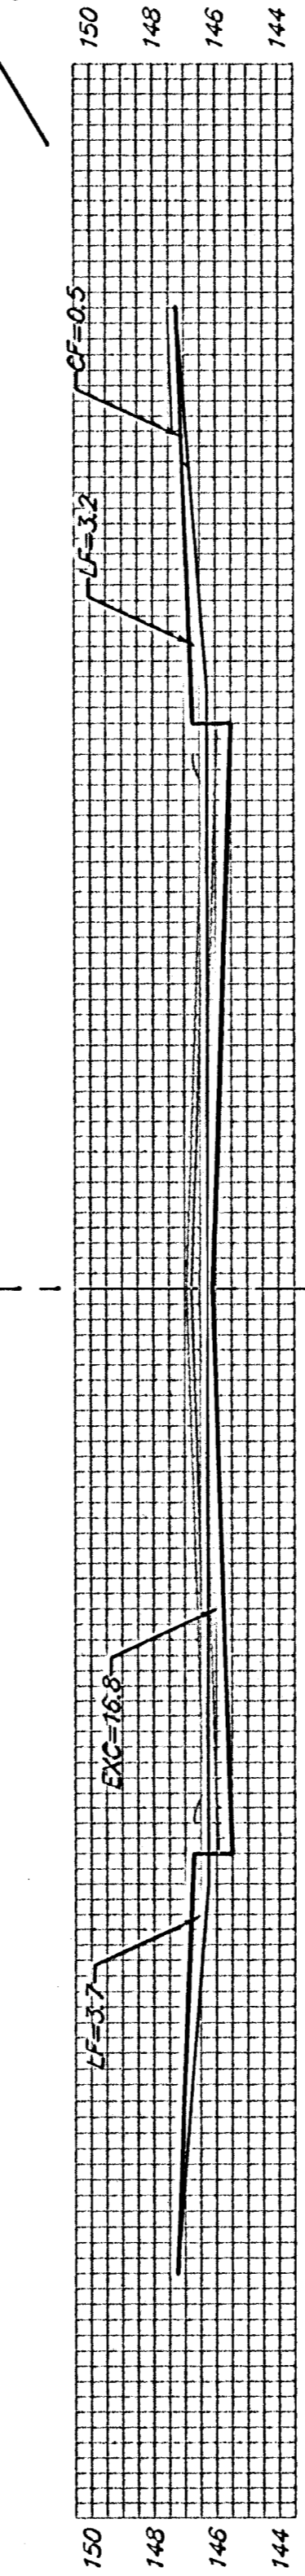


EXC = 31.1  
LF = 12.8  
CF = 1.0

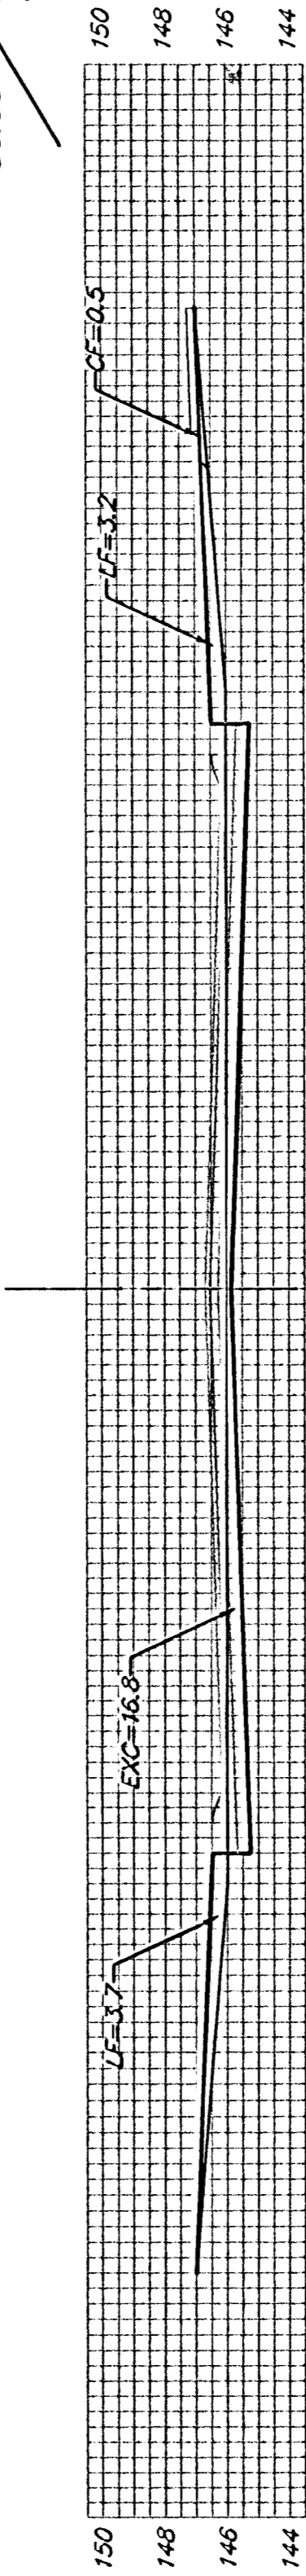

EXC = 31.1  
LF = 12.8  
CF = 1.0

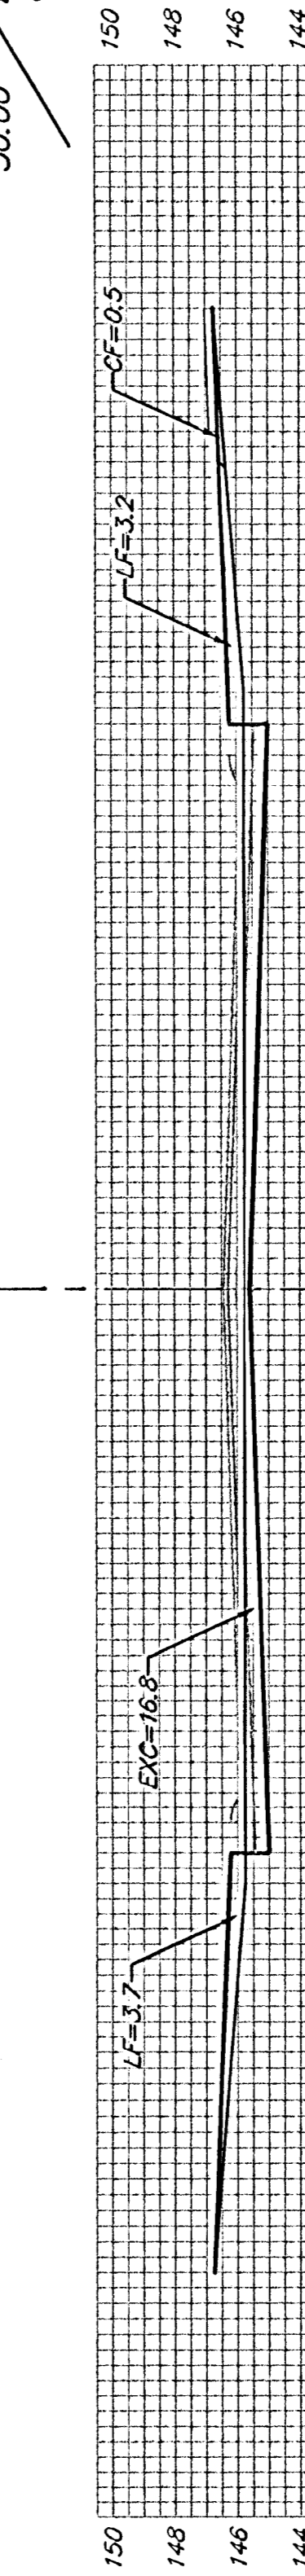


EXC = 8.1  
LF = 3.3  
CF = 0.3

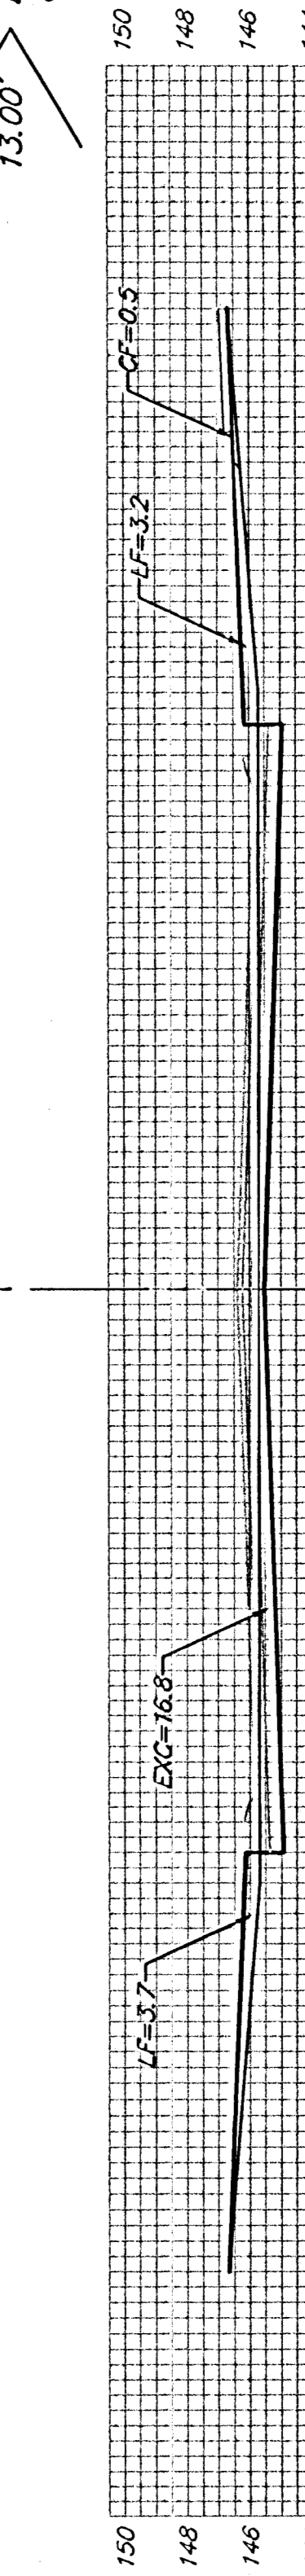

0+37.00  
DALLAS  
Q

Sheet Totals:  
Excavation = 288.0 C.Y.  
Loose Fill = 118.5 C.Y.  
Compacted Fill = 9.3 C.Y.

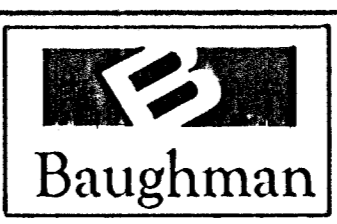

Baughman Company, P.A. 315 Ellis St. Wichita, KS 67211 P 316-262-7271 F 316-262-0149  
ENGINEERING | SURVEYING | PLANNING | LANDSCAPE ARCHITECTURE  
PROJECT NUMBER 472-84188  
SHEET 15 OF 17  
Southern Ridge 3rd Phase 1/2S2 0501E151