

ASPHALT MAT PAVING IMPROVEMENTS

84044

37TH ST. NORTH - FROM MAIZE ROAD TO A POINT 1300 FEET WEST OF MAIZE ROAD

OCA NO. 765959
CITY OF WICHITA PROJECT NO. 472-84044
CITY OF WICHITA, KANSAS
JAMES L. ARMOUR, P.E. - CITY ENGINEER


INDEX OF SHEETS

1. TITLE SHEET
2. KEY MAP AND GENERAL NOTES
3. PLAT
4. TYPICAL SECTION AND MISCELLANEOUS DETAILS
- 5-7. PAVING PLAN
8. PAVEMENT MARKING PLAN
- 9-11. EROSION CONTROL DETAILS
- 12-16. CROSS SECTIONS

EARTHWORK

EXCAVATION 1025 CU. YDS.
COMPACTED FILL 32 CU. YDS.
PROJECT LENGTH = 1241 LIN. FT.

EXCESS EXCAVATED MATERIAL TO BE WASTED SHALL BE
REMOVED AND DISPOSED OF BY THE CONTRACTOR.

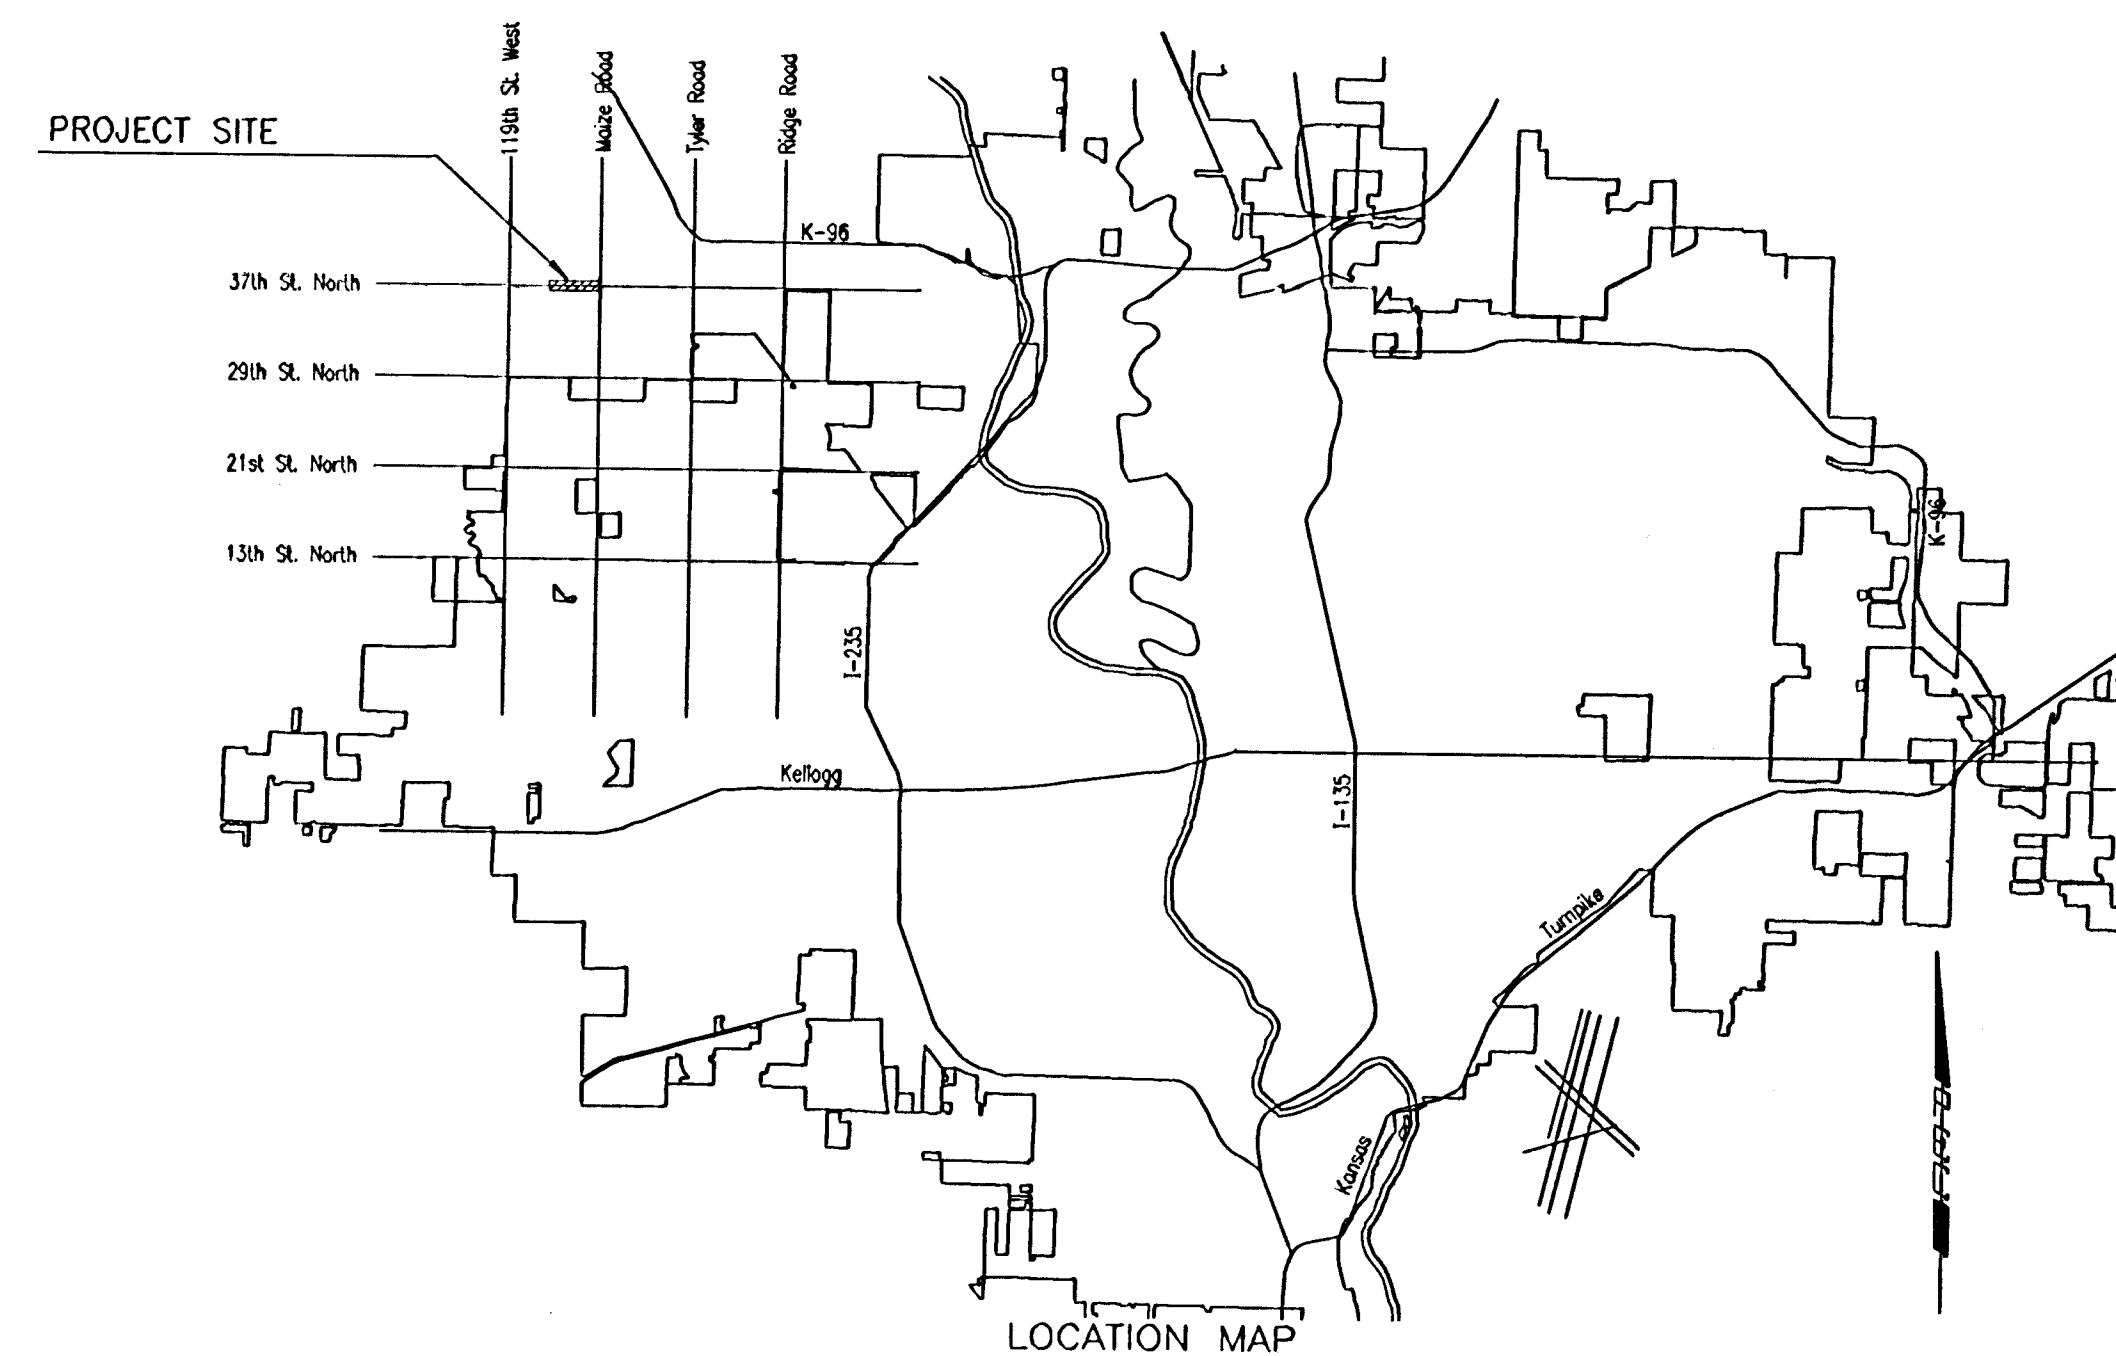

OCTOBER 2005

PLANS PREPARED BY
PROFESSIONAL ENGINEERING CONSULTANTS, P.A.
ENGINEERS
WICHITA, KANSAS

