


KILLENWOOD POINTE ADDITION

PINE MEADOW
 SECOND ADDITION

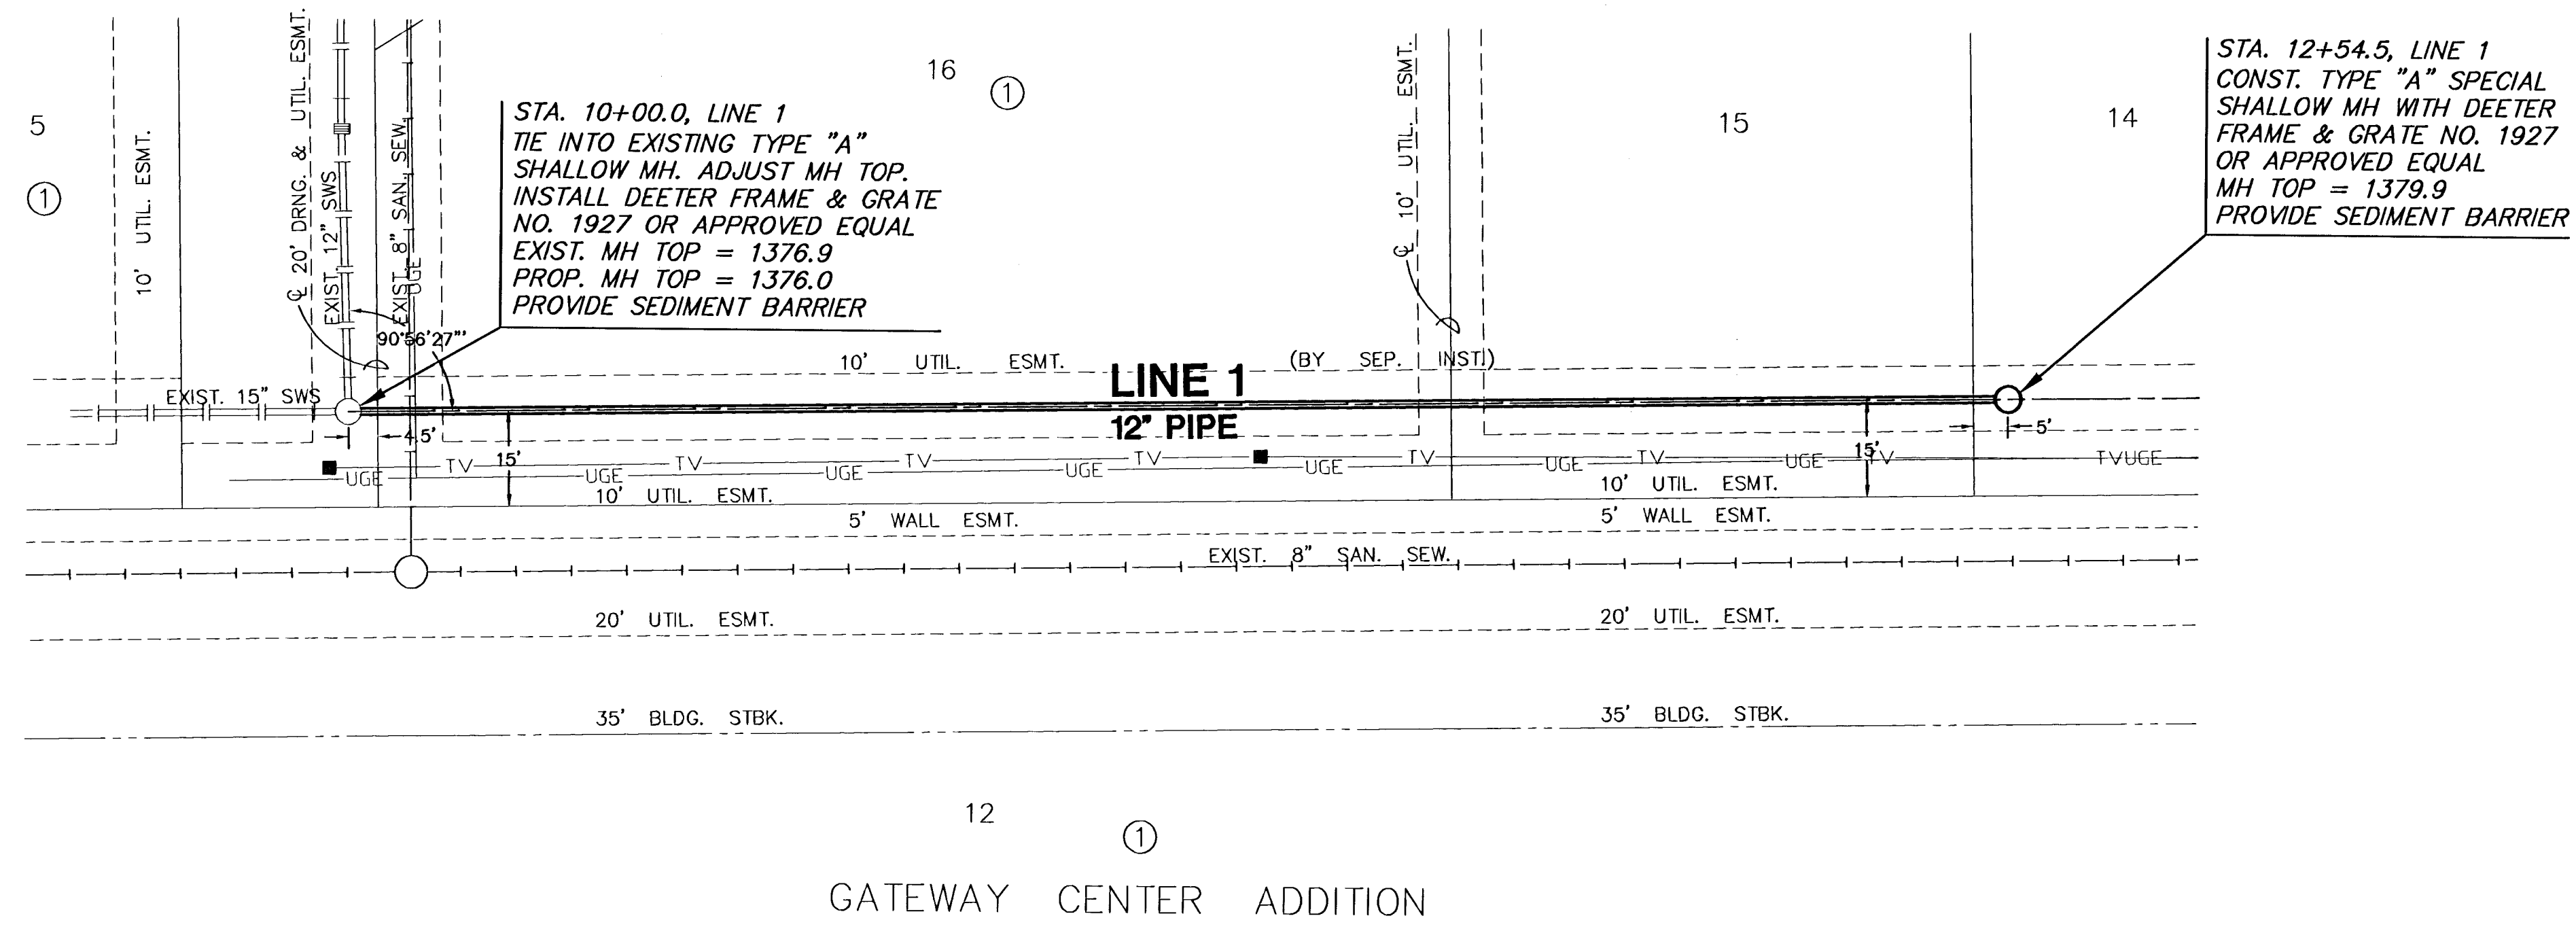

PLAN LINE 1

SCALE: 1"=20'

PROFILE LINE 1

SCALE: HORIZ. 1"=20'
 SCALE: VERT. 1"=5'

