




57.99' $\begin{matrix} EXC = 26.6 \\ LF = 20.2 \\ CF = 0.0 \end{matrix}$

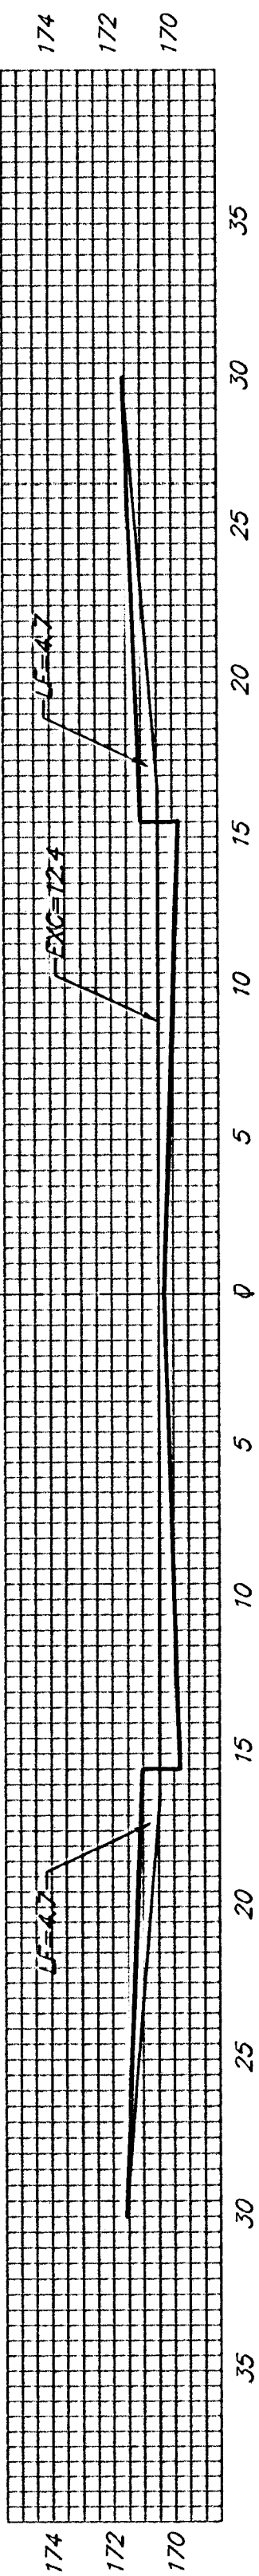


50.00' $\begin{matrix} EXC = 23.0 \\ LF = 17.4 \\ CF = 0.0 \end{matrix}$

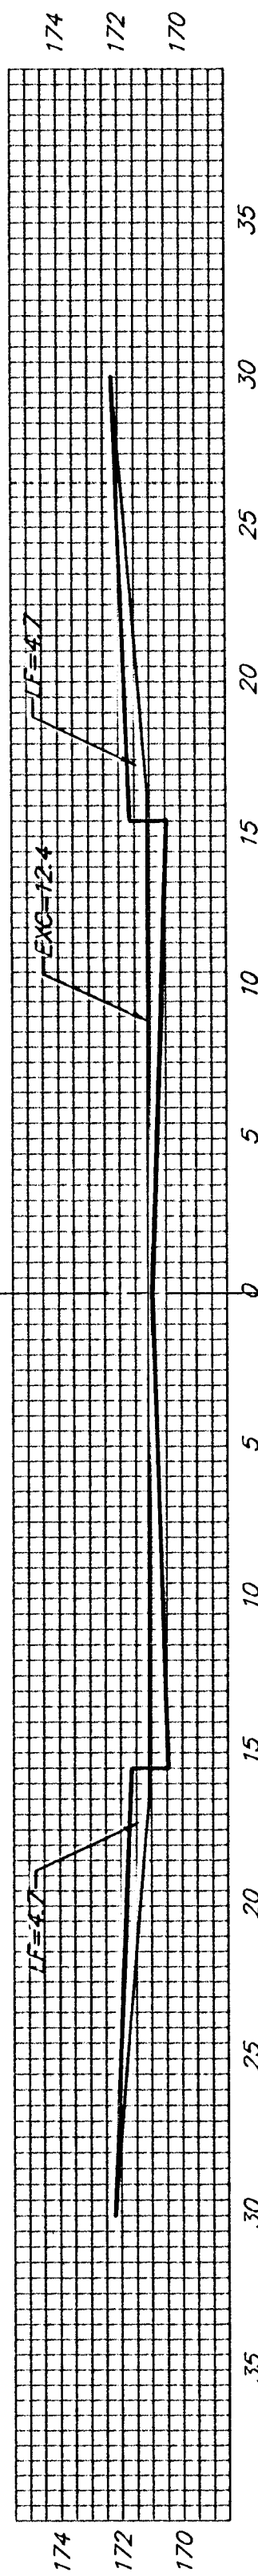

50.00' $\begin{matrix} EXC = 23.0 \\ LF = 17.4 \\ CF = 0.0 \end{matrix}$

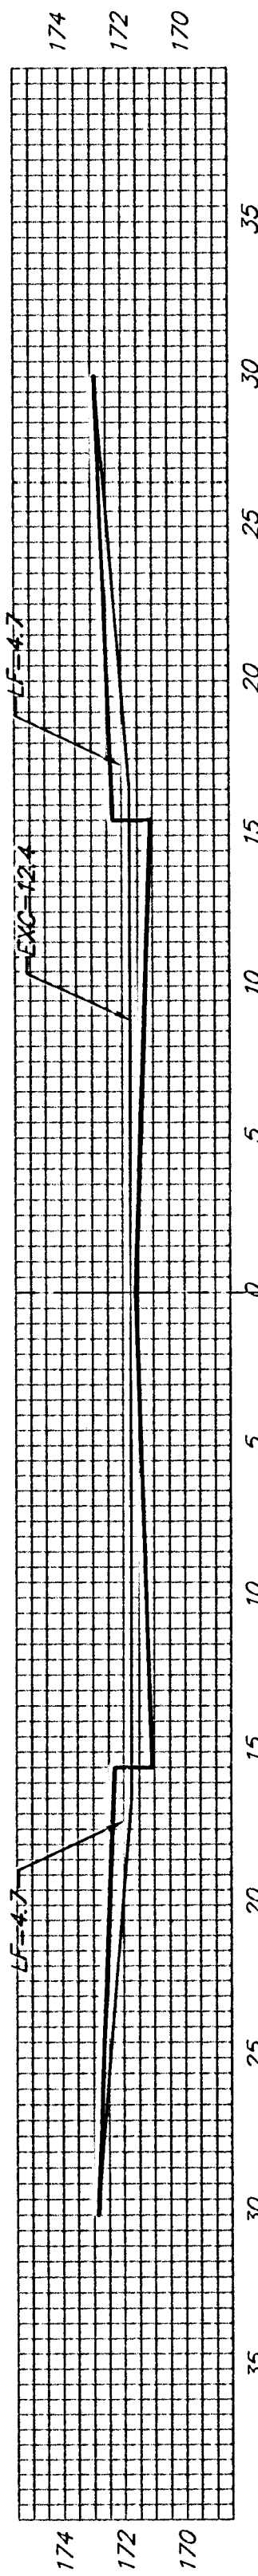

52.00' $\begin{matrix} EXC = 23.9 \\ LF = 18.1 \\ CF = 0.0 \end{matrix}$

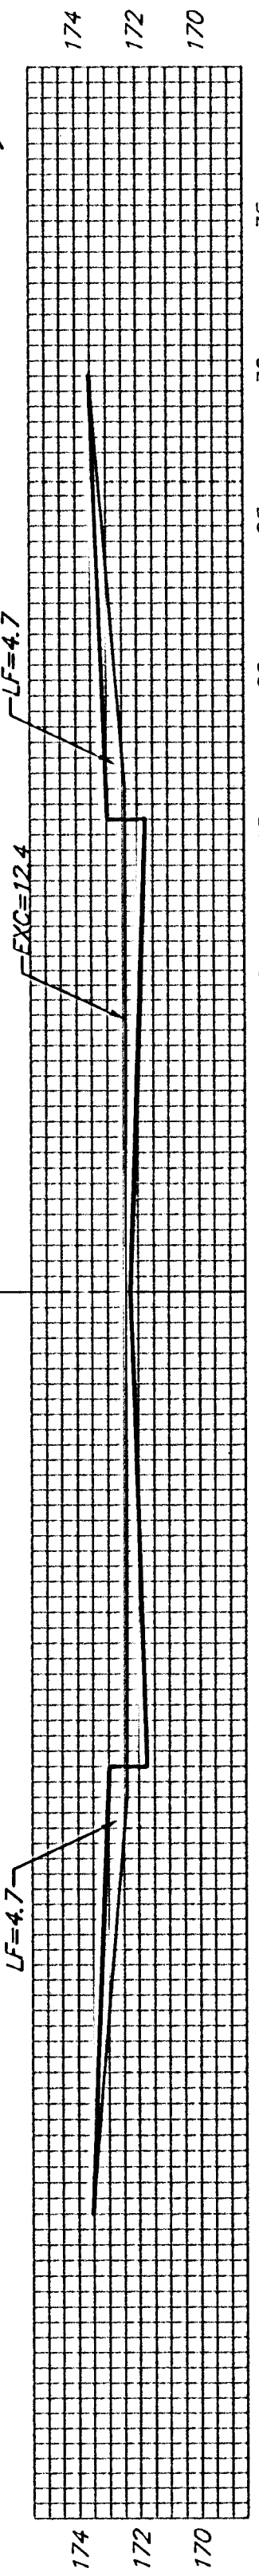

0+48.00
THOROUGHbred CT.
C

Sheet Totals:

Excavation = 96.5 C.Y.
Loose Fill = 73.1 C.Y.
Compacted Fill = 0.0 C.Y.



Baughman Company, P.A. 315 Ellis St. Wichita, KS 67211 P 316-363-7771 F 316-363-0149
ENGINEERING | SURVEYING | PLANNING | LANDSCAPE ARCHITECTURE
PROJECT NUMBER 472-83779
SHEET 37 OF 39
HSprings/2S10 0406E927