



REED'S COVE ADDITION
PHASE 3 CROSS SECTIONS
BRIDLEWOOD COURT


12+75.07

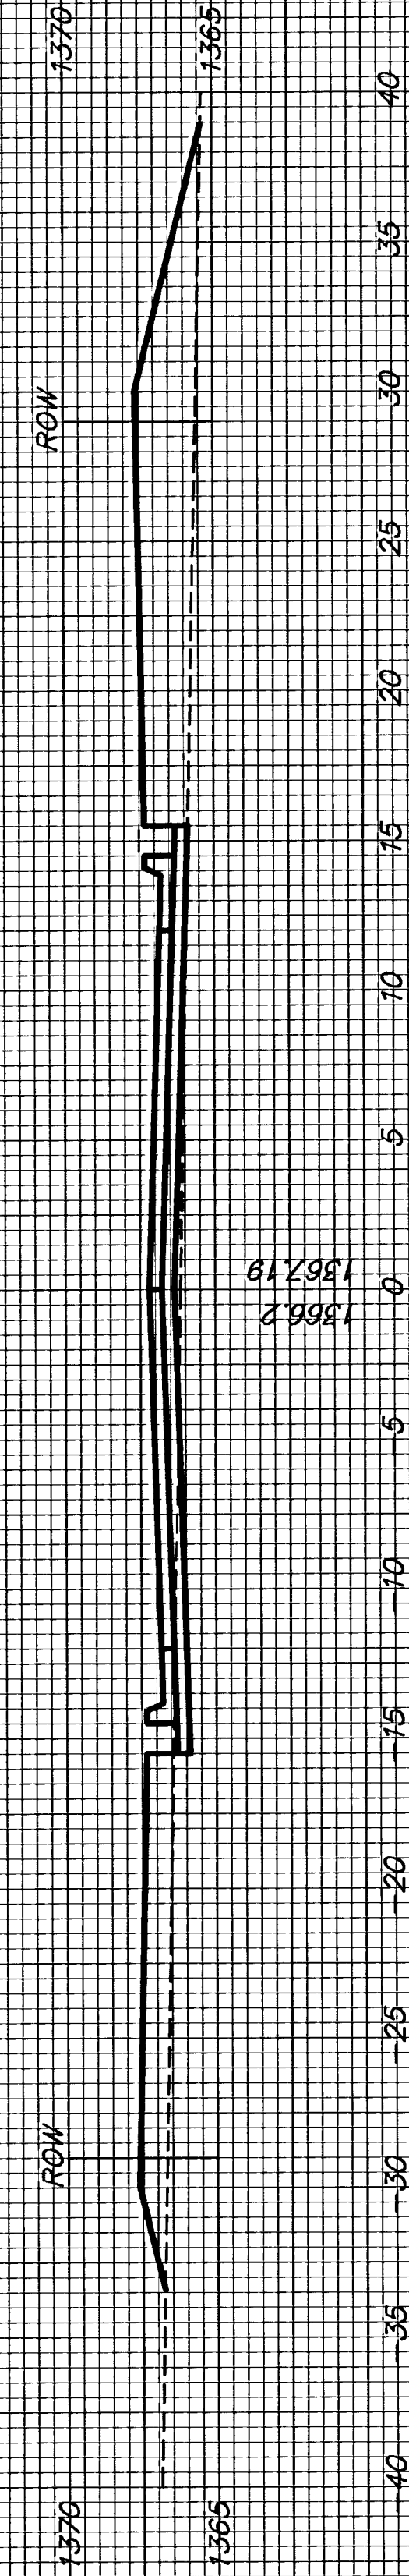

12+50

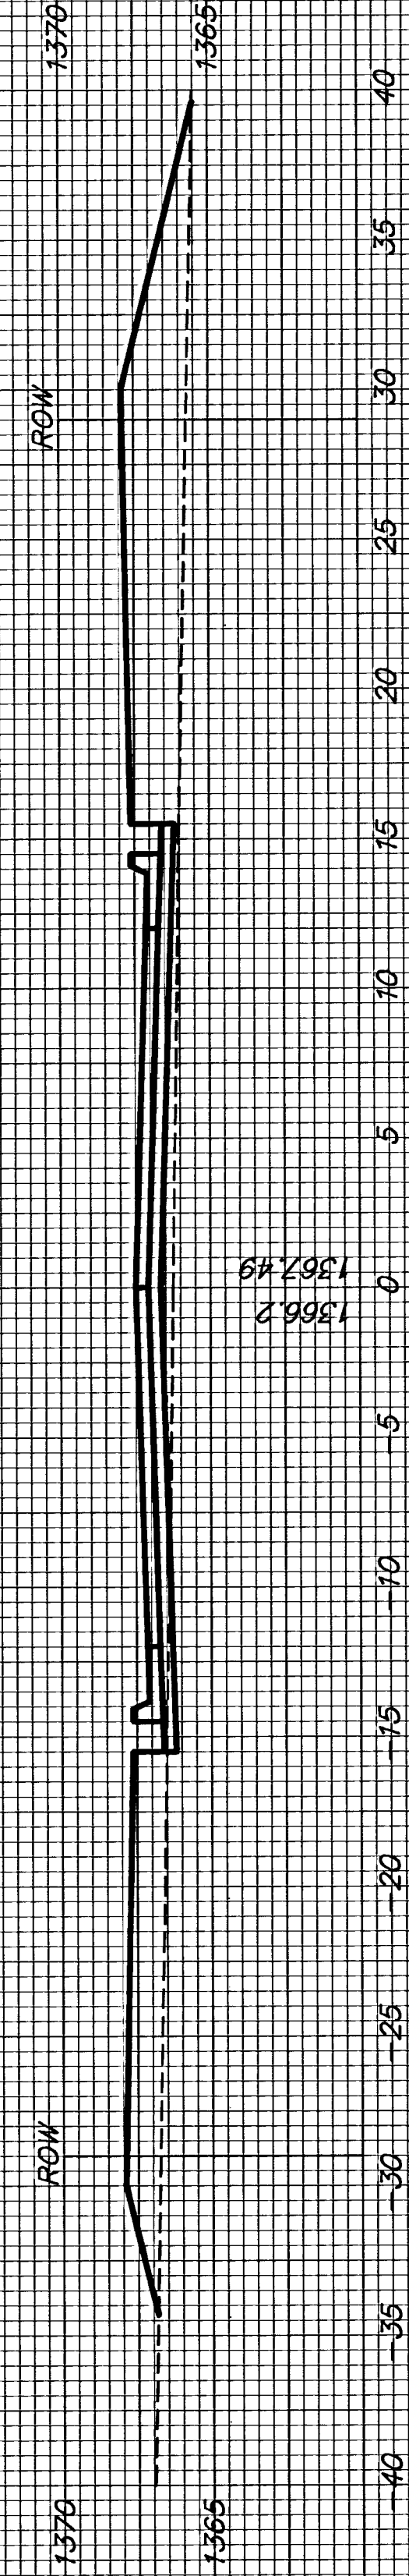


12+00

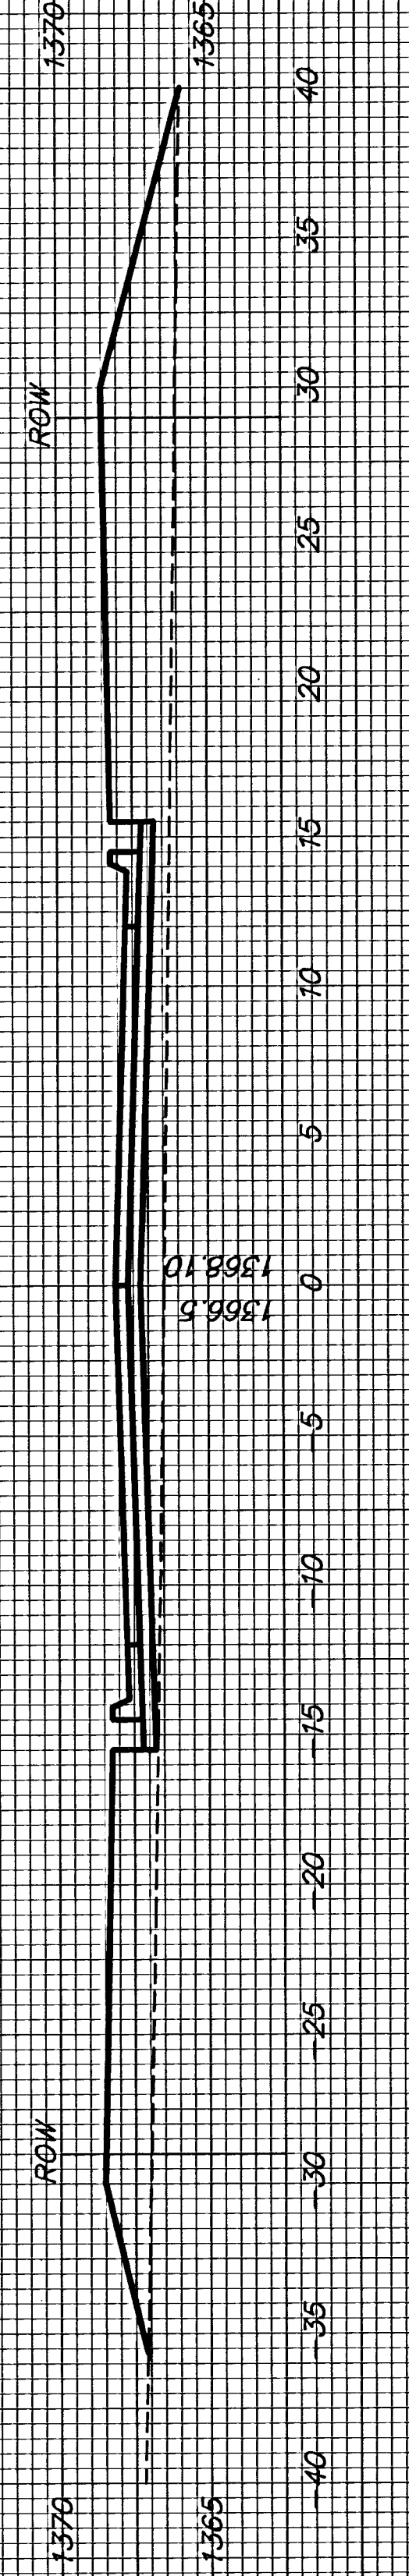

11+50



11+00

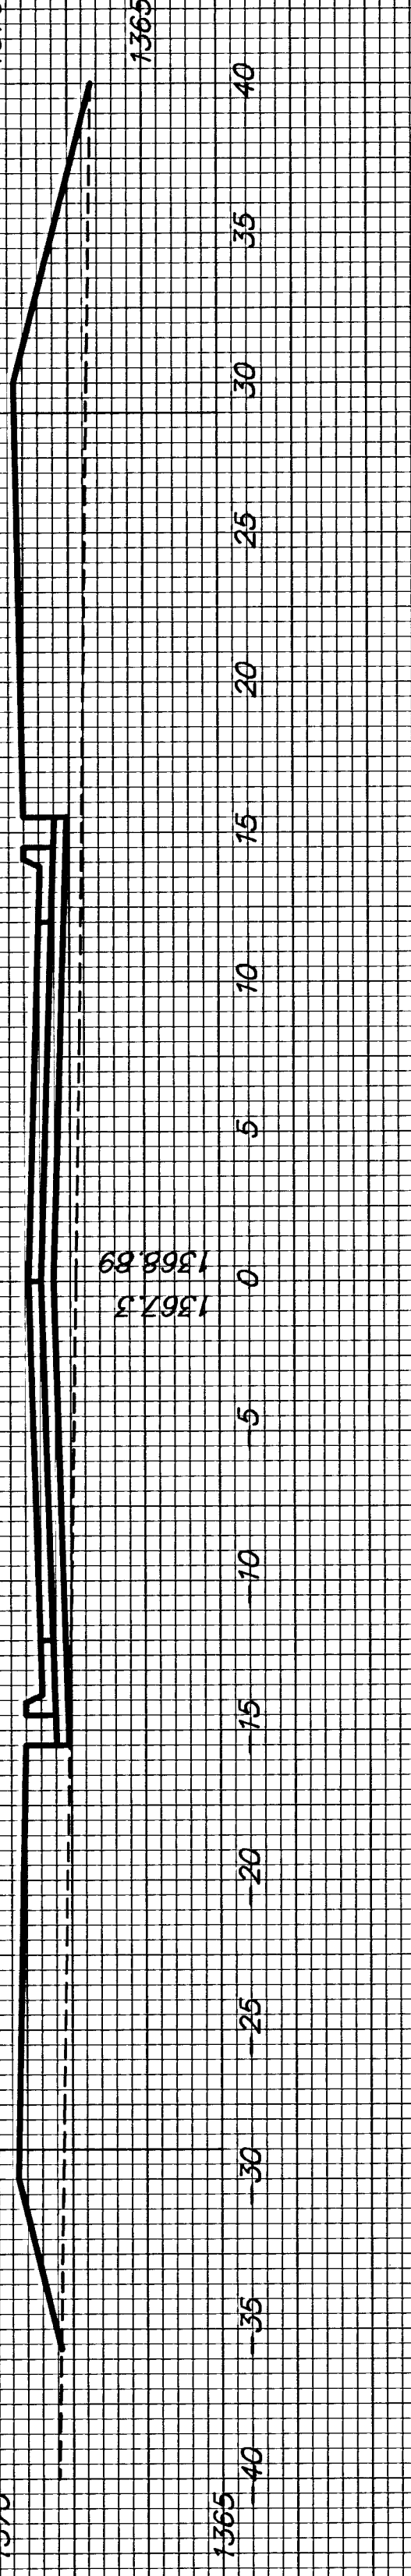

10+50.20

